


SNAPSHOT #1

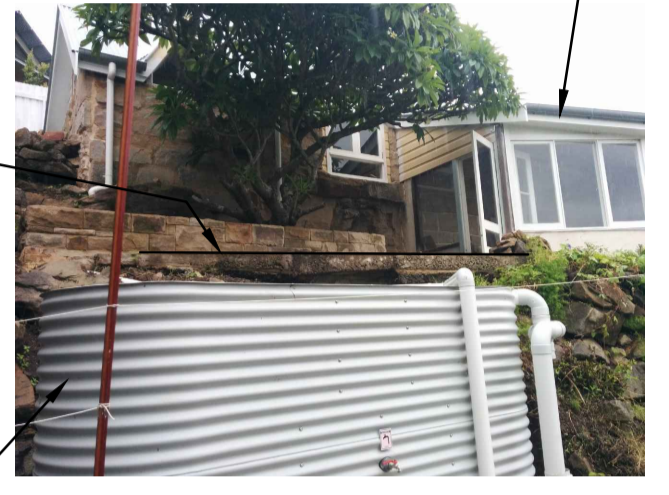

SNAPSHOT #2



SNAPSHOT #3



SNAPSHOT #4

- GENERAL NOTES:**
- THIS DRAWING IS TO BE READ IN CONJUNCTION WITH SITE PLAN DRAWING No. 35-05-003.
  - ALL DIMENSIONS TO BE VERIFIED ON SITE PRIOR TO CONSTRUCTION.
  - ALL WORKS TO COMPLY WITH AS 1684.2-2010 RESIDENTIAL TIMBER-FRAMED CONSTRUCTION & TO NORTHERN BEACHES COUNCIL BUILDING REGULATIONS.


THIS PLAN IS TO BE READ IN CONJUNCTION WITH THE CONDITIONS OF DEVELOPMENT CONSENT MOD2020/0251

#	Date	Revision	Name
C	21/04/2020	GENERAL UPDATE	JJN
B	16/04/2020	SITE PLAN REMOVED AND RELOCATED ON A 2nd SHEET DRAWING No. 35-05-003. - GAL. ANGLE CONNECTOR ADDED TO DETAIL 'G'	JJN
A	30/03/2020	FOR COUNCIL SUBMISSION	JJN

Drawn/Designed by JJ Nicholls	Checked by -	Approved by - date -	File name 35-05-002C	Date 18/03/2020	Scale AS SHOWN
Mobile No. 0412 130 695 Email: hamerest@inet.net.au Web page: http://hamerest.com			<b>HAMEREST Pty. Ltd.</b> ABN: 31 002 672 451		P.O. Box 485 Dee Why NSW 2099 Australia
DAVID AND MARY CATCHLOVE 77 MYOLA ROAD, NEWPORT, NSW, 2106 PROPOSED TIMBER DECK TO EXISTING HOUSE			NORTHERN BEACHES COUNCIL 35-05-002		Revision C Sheet 1/1

**Hamerest**  
Drafting & Design

FOR COUNCIL APPROVAL

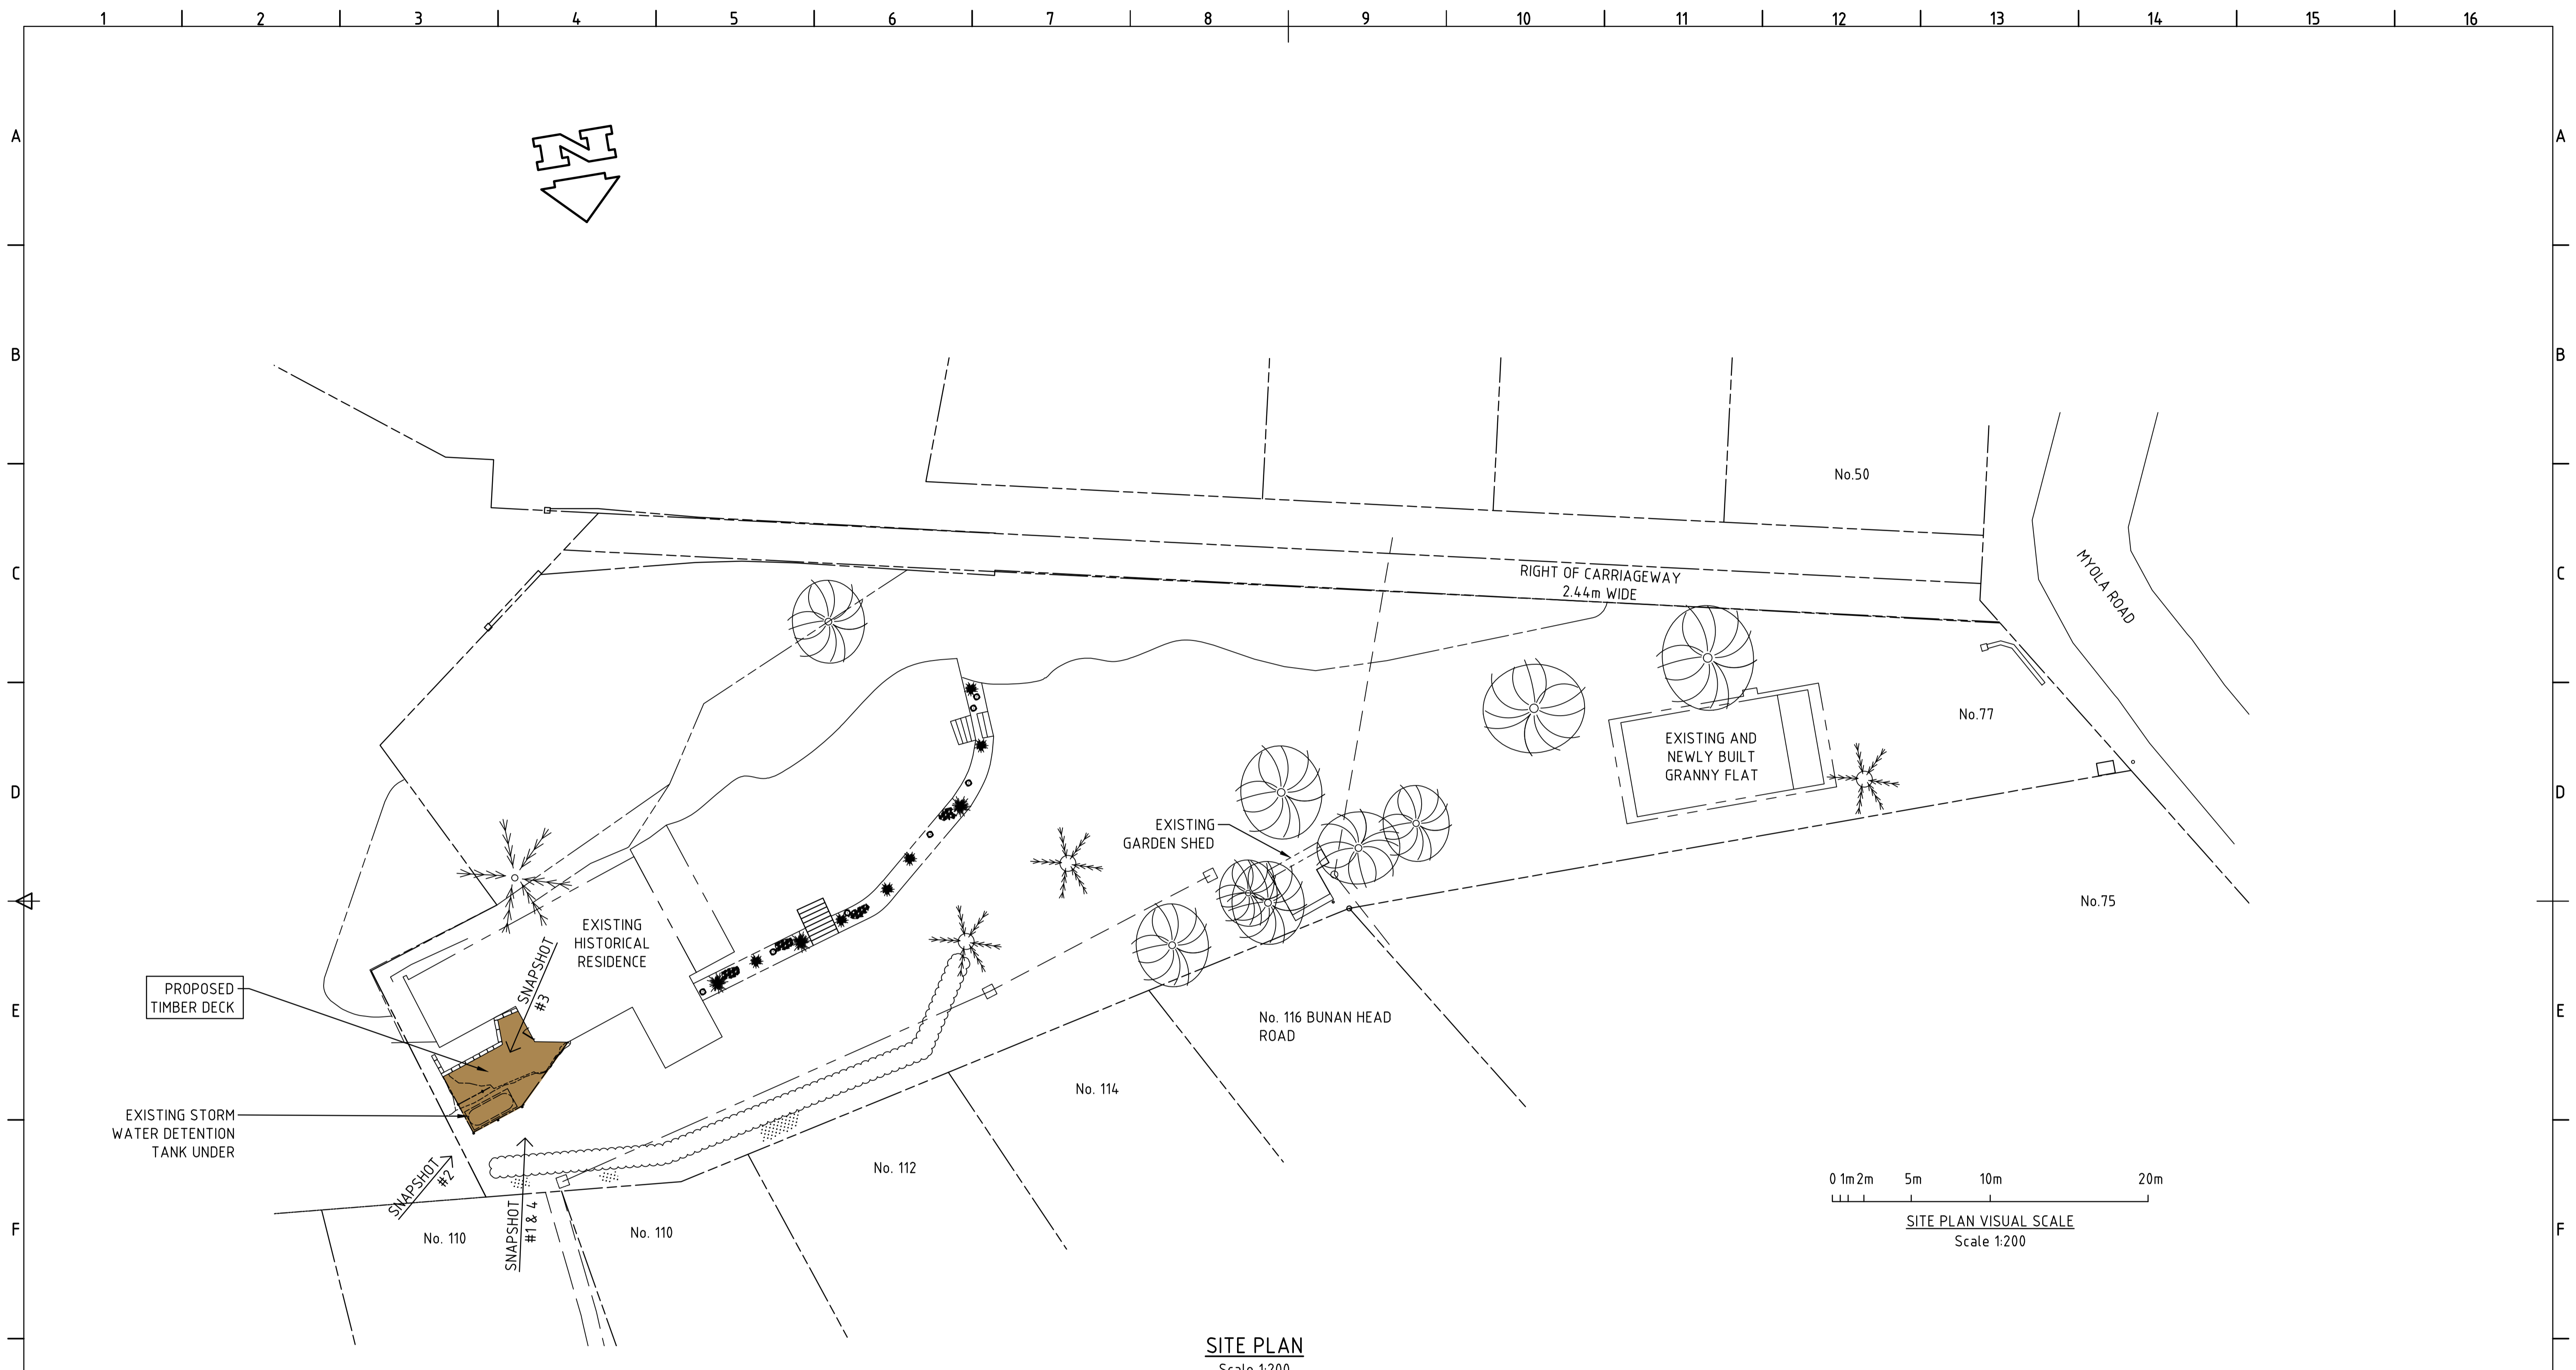

**SITE PLAN**  
Scale 1:200

**GENERAL NOTES:**

- THIS DRAWING IS TO BE READ IN CONJUNCTION WITH TIMBER DECK DRAWING No. 35-05-002.
- REFER TO SITE SURVEY DRAWING REF. 159B FOR BOUNDARIES, SERVICES AND SLOPES LEVELS.

  
**THIS PLAN IS TO BE READ IN CONJUNCTION WITH THE CONDITIONS OF DEVELOPMENT CONSENT**  
 MOD2020/0251

#	Date	Revision	Name
B	21/04/2020	GENERAL UPDATE	JJN
A	16/04/2020	FOR COUNCIL SUBMISSION	JJN

Drawn/Designed by JJ Nicholls	Checked by -	Approved by - date -	File name 35-05-002C	Date 18/03/2020	Scale AS SHOWN
Mobile No. 0412 130 695 Email: hamerest@inet.net.au Web page: http://hamerest.com			<b>HAMEREST Pty. Ltd.</b> ABN : 31 002 672 451		P.O. Box 485 Dee Why NSW 2099 Australia
DAVID AND MARY CATCHLOVE 77 MYOLA ROAD, NEWPORT, NSW, 2106 SITE PLAN OF PROPOSED TIMBER DECK			NORTHERN BEACHES COUNCIL 35-05-003 Revision B Sheet 1/1		

**Hamerest**  
Drafting & Design

FOR COUNCIL APPROVAL