


REV	DATE	DESCRIPTION
A	16/05/22	PRELIMINARY FOR APPROVAL
B	19/05/22	PRELIMINARY REVISION
C	20/06/22	DA SUBMISSION ISSUE
ALL WORKS TO BE IN ACCORDANCE WITH THE BUILDING CODE OF AUSTRALIA, AUSTRALIAN STANDARDS, STATUTORY REGULATIONS AND LOCAL AUTHORITY REQUIREMENTS.		
CONTRACTOR TO ENSURE CONSISTENCY BETWEEN SIMILAR MATERIAL IS MAINTAINED.		
PREPARE & MAKE GOOD ALL SURFACES & SUBSTRATE AS REQUIRED TO RECEIVE NEW FINISHES AS PER MANUFACTURER'S SPECIFICATION.		

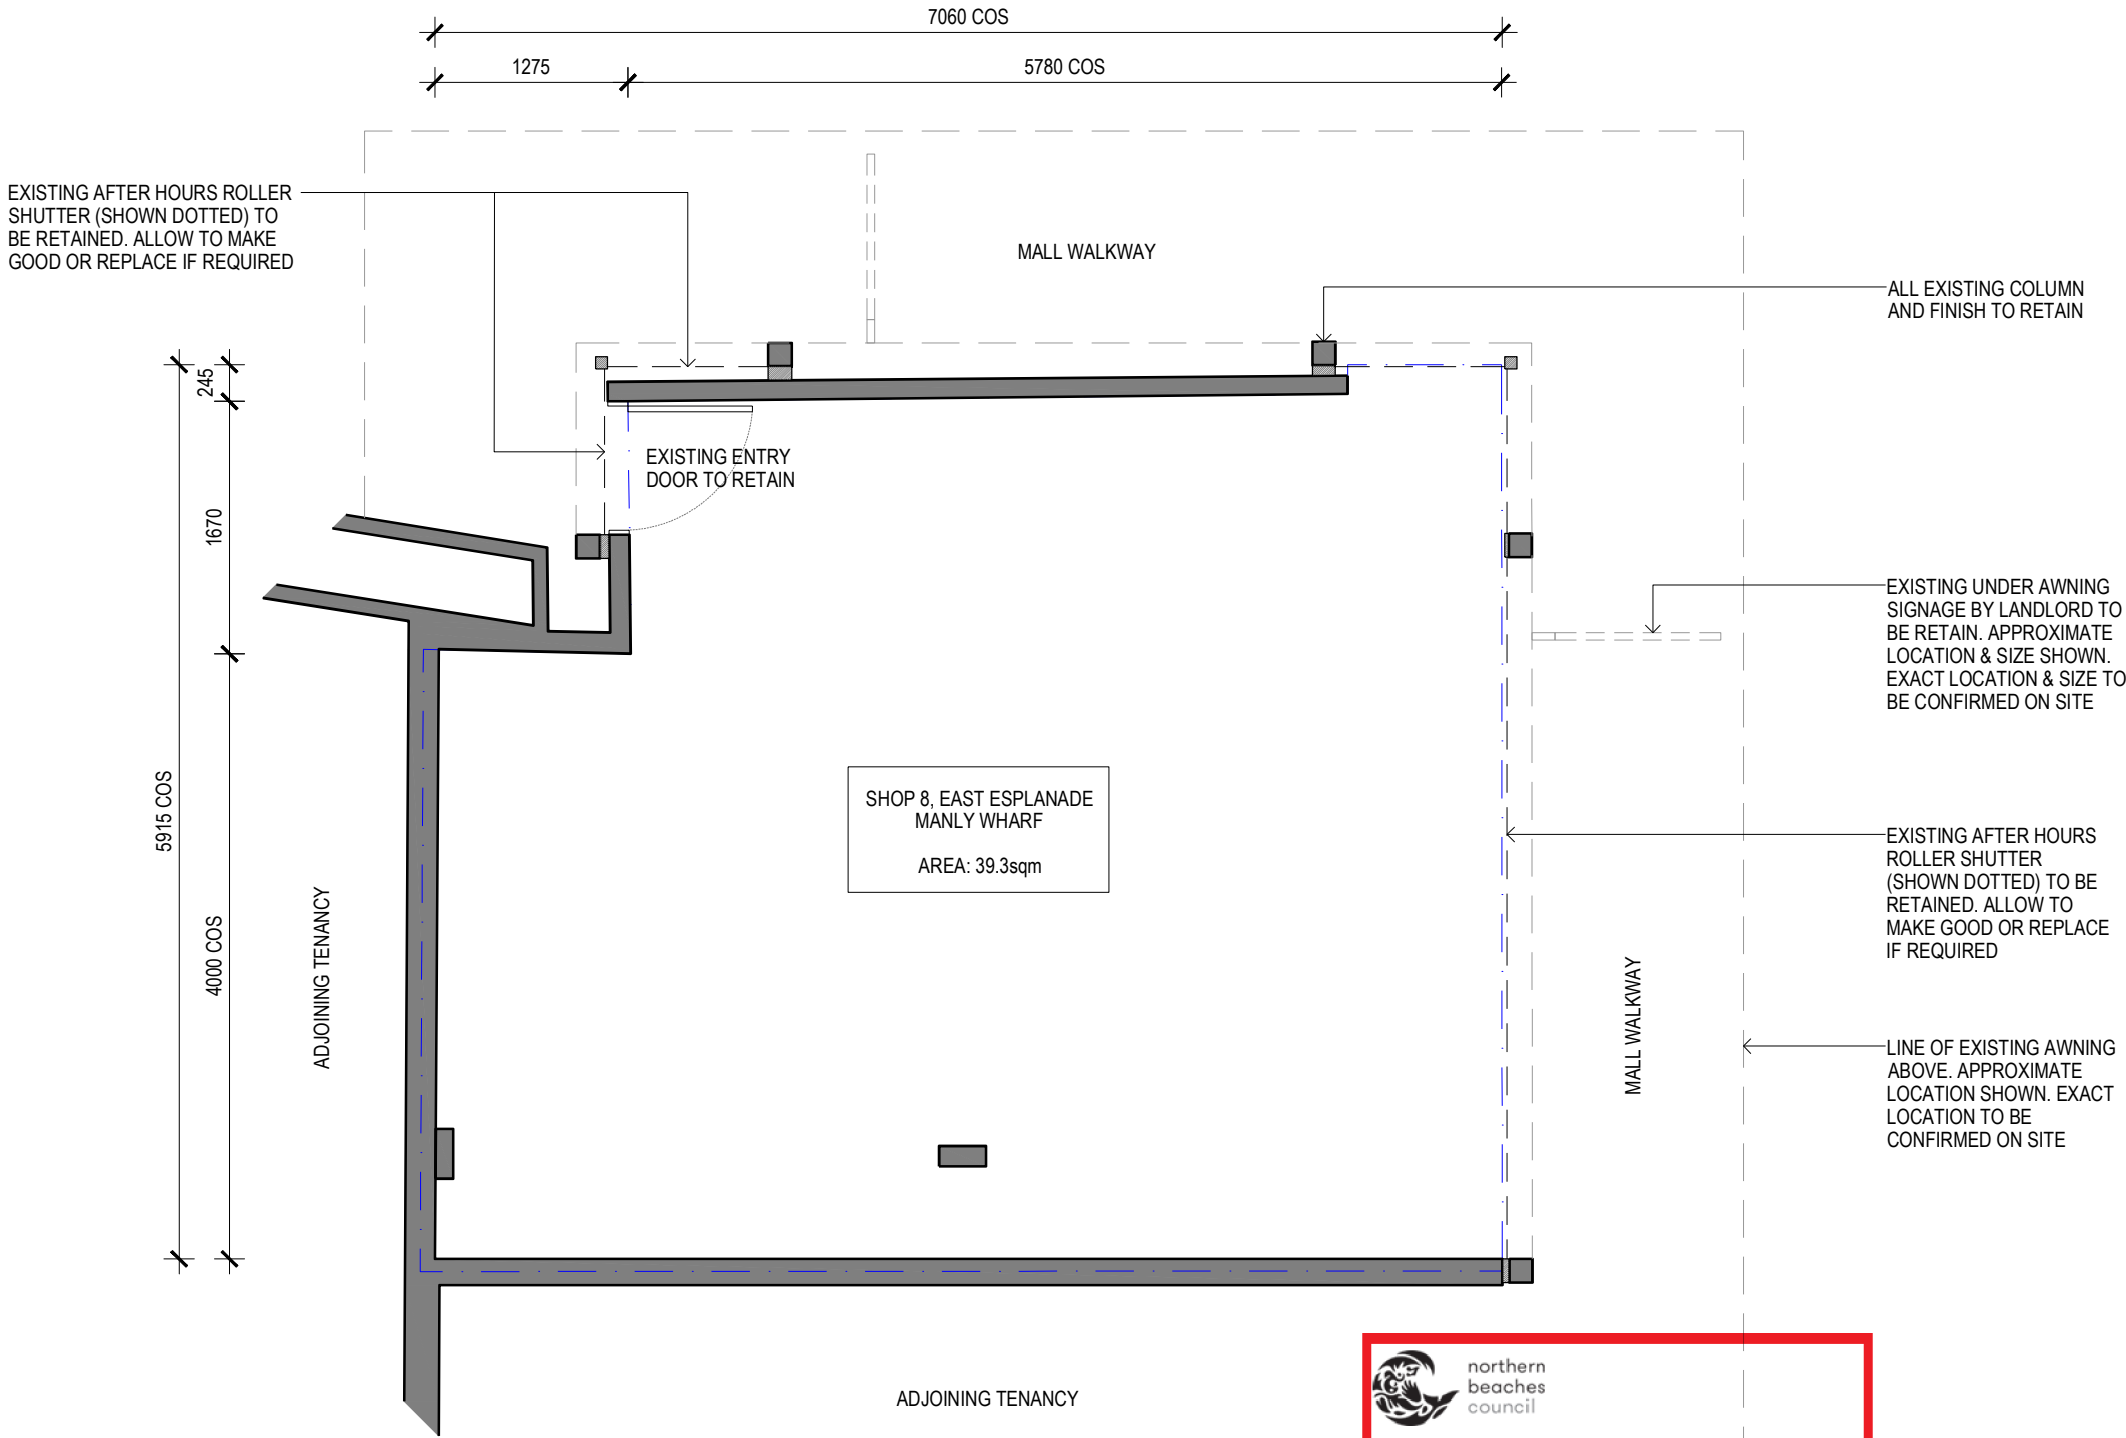

01
--


LEASE PLAN / EXISTING PLAN
1:50@A3




**THIS PLAN IS TO BE READ IN
CONJUNCTION WITH
THE CONDITIONS OF DEVELOPMENT
CONSENT**

DA2022/1053

REV	DATE	DESCRIPTION
A	16/05/22	PRELIMINARY FOR APPROVAL
B	19/05/22	PRELIMINARY REVISION
C	20/06/22	DA SUBMISSION ISSUE
<div>ALL WORKS TO BE IN ACCORDANCE WITH THE BUILDING CODE OF AUSTRALIA, AUSTRALIAN STANDARDS, STATUTORY REGULATIONS AND LOCAL AUTHORITY REQUIREMENTS.</div> <div>CONTRACTOR TO ENSURE CONSISTENCY BETWEEN SIMILAR MATERIAL IS MAINTAINED.</div> <div>PREPARE & MAKE GOOD ALL SURFACES & SUBSTRATE AS REQUIRED TO RECEIVE NEW FINISHES AS PER MANUFACTURER'S SPECIFICATION.</div>		
<div>AD</div> <div>AVANCE DESIGN</div> <div>ABN 57608142794</div> <div>1/77-83 PARRAMATTA ROAD</div> <div>ANNANDALE 2038 NSW</div> <div>INFO@AVANCEDESIGN.COM.AU</div>		
<div>THIS DRAWING IS COPYRIGHT AND THE PROPERTY OF THE AUTHOR. IT MUST NOT BE RETAINED, COPIED OR USED WITHOUT THE EXPRESS AUTHORITY OF AVANCE DESIGN.</div> <div>ALL DIMENSIONS TO BE CHECKED ON SITE BEFORE COMMENCEMENT OF WORK. ALL DIMENSIONS MUST BE CHECKED & VERIFIED ON SITE PRIOR TO CONSTRUCTION & MANUFACTURE OF ANY ITEM.</div>		
<div>DOCUMENTATION</div> <div>FOR APPROVAL</div>		
<div>CLIENT</div> <div>SUSHI HUB</div> <div>Level 8, 263 Clarence Street, Sydney NSW2000</div> <div>PROJECT</div> <div>SUSHI HUB MANLY</div> <div>SHOP 8, EAST ESPLANADE</div> <div>MANLY WHARF, MANLY</div> <div>NSW</div> <div>PROJECT NO.</div> <div>2219</div> <div>DRAWING</div> <div>LEASE PLAN / EXISTING PLAN</div> <div>SCALE</div> <div>1:50 @ A3</div> <div>DATE</div> <div>Apr 2022</div> <div>DRAWN BY</div> <div>AW</div> <div>REVIEWED BY</div> <div>PC</div> <div>DWG NO</div> <div>DA101</div>		

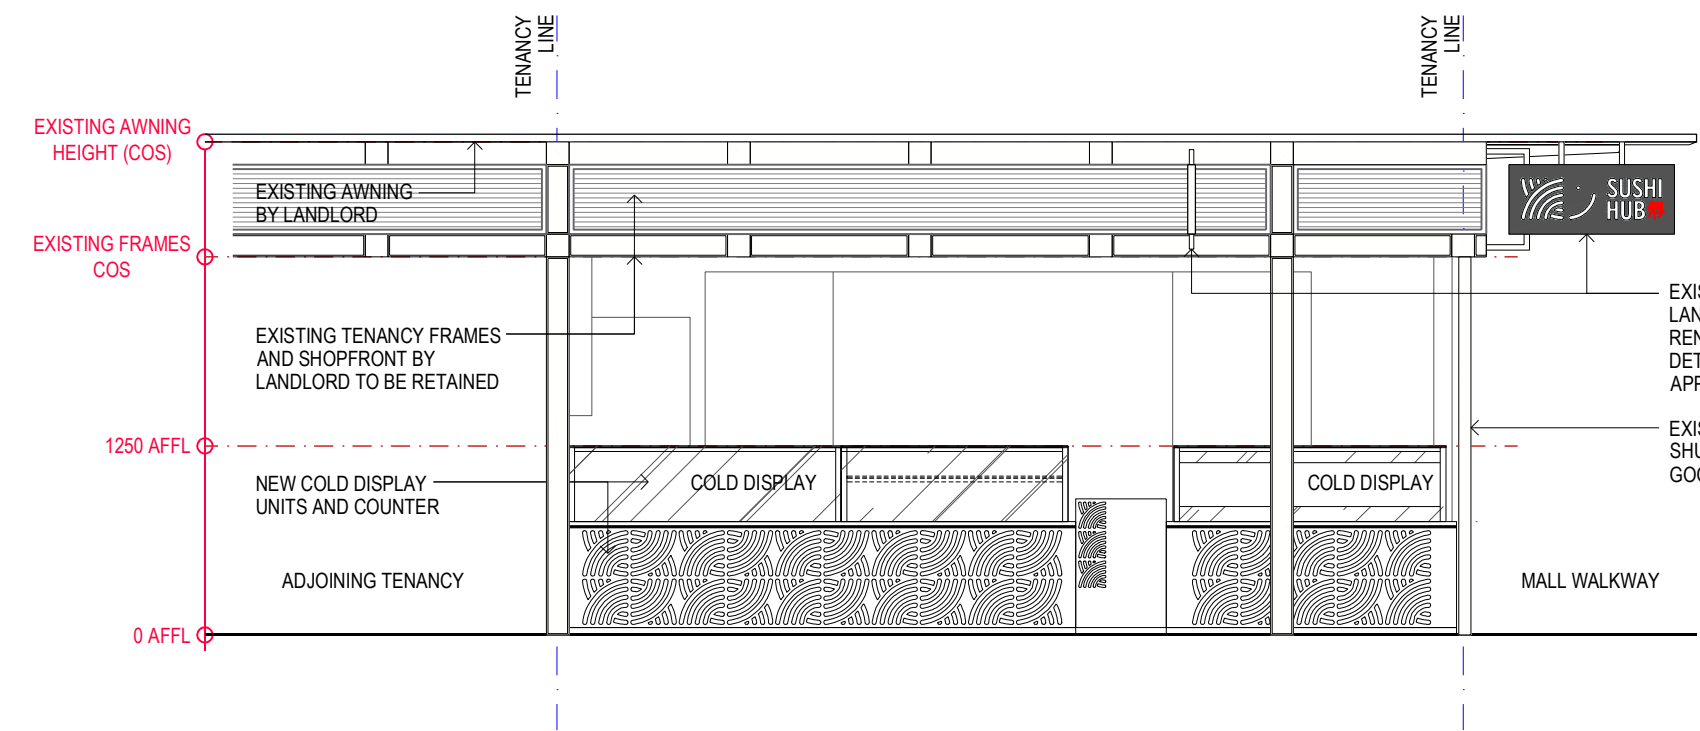

01 SHOPFRONT ELEVATION 1
DA111 1:50@A3

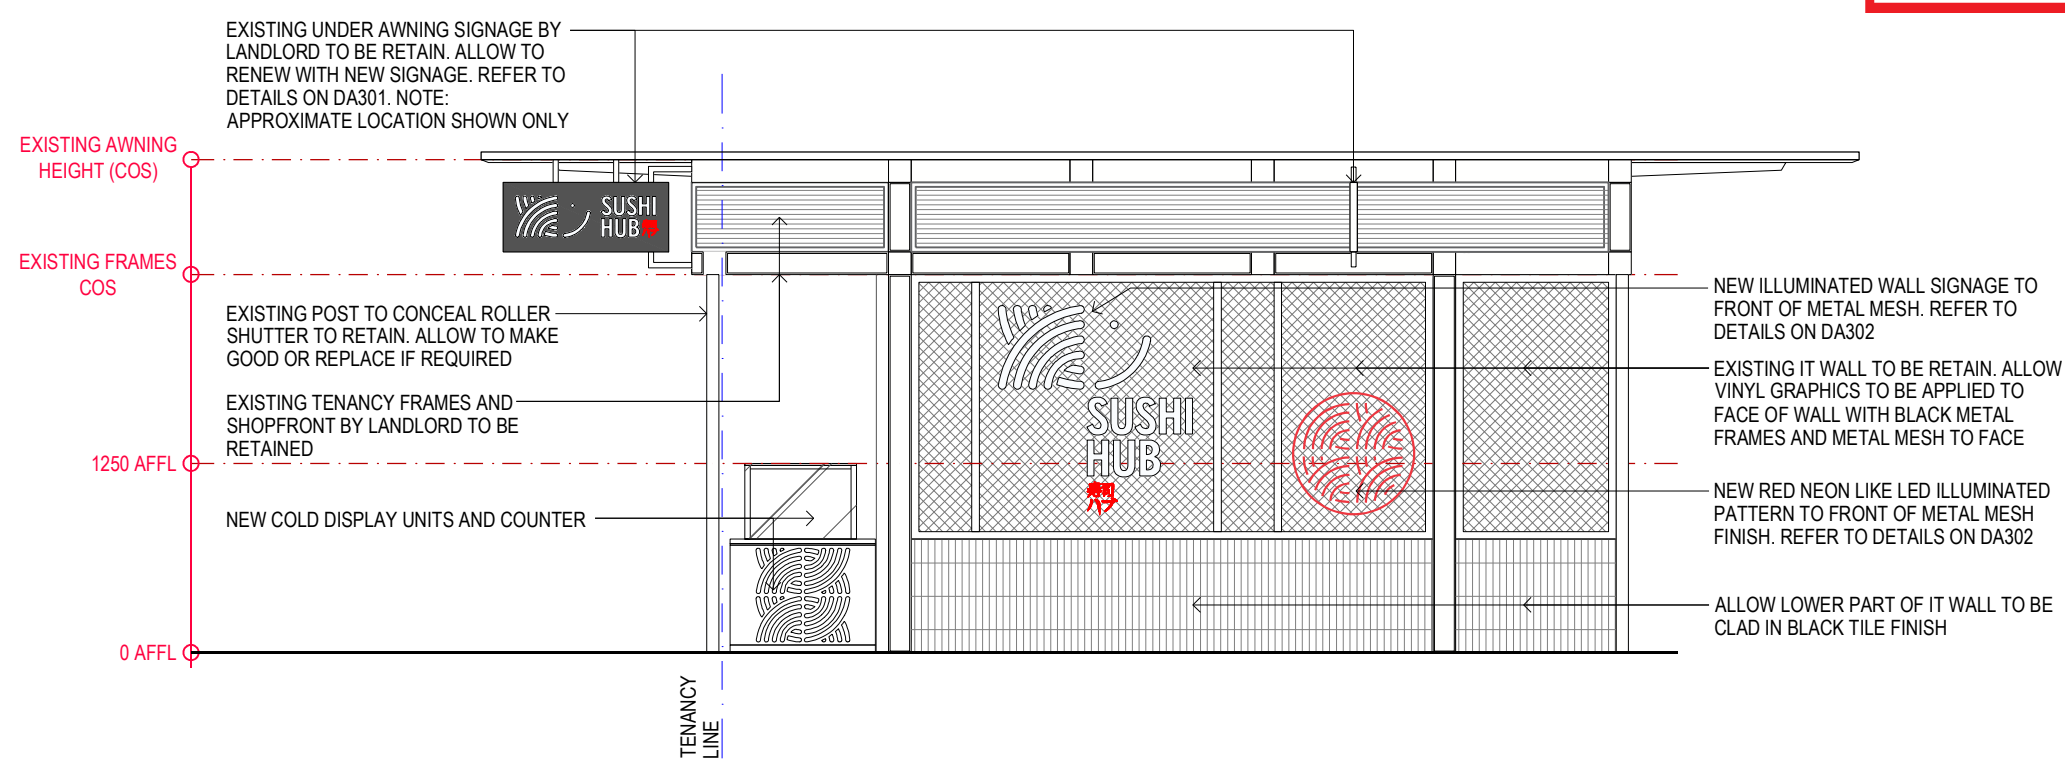

02 SHOPFRONT ELEVATION 2
DA111 1:50@A3

 northern beaches council

THIS PLAN IS TO BE READ IN CONJUNCTION WITH THE CONDITIONS OF DEVELOPMENT CONSENT

DA2022/1053

REV	DATE	DESCRIPTION
A	16/05/22	PRELIMINARY FOR APPROVAL
B	19/05/22	PRELIMINARY REVISION
C	20/06/22	DA SUBMISSION ISSUE

ALL WORKS TO BE IN ACCORDANCE WITH THE BUILDING CODE OF AUSTRALIA, AUSTRALIAN STANDARDS, STATUTORY REGULATIONS AND LOCAL AUTHORITY REQUIREMENTS.

CONTRACTOR TO ENSURE CONSISTENCY BETWEEN SIMILAR MATERIAL IS MAINTAINED.

PREPARE & MAKE GOOD ALL SURFACES & SUBSTRATE AS REQUIRED TO RECEIVE NEW FINISHES AS PER MANUFACTURER'S SPECIFICATION.

DESIGNER

AD

AVANCE DESIGN

ABN 57608142794

1/77-83 PARRAMATTA ROAD

ANNANDALE 2038 NSW

INFO@AVANCEDESIGN.COM.AU

DISCLAIMER

THIS DRAWING IS COPYRIGHT AND THE PROPERTY OF THE AUTHOR. IT MUST NOT BE RETAINED, COPIED OR USED WITHOUT THE EXPRESS AUTHORITY OF AVANCE DESIGN.

ALL DIMENSIONS TO BE CHECKED ON SITE BEFORE COMMENCEMENT OF WORK. ALL DIMENSIONS MUST BE CHECKED & VERIFIED ON SITE PRIOR TO CONSTRUCTION & MANUFACTURE OF ANY ITEM.

STAGE

DOCUMENTATION

FOR APPROVAL

PROJECT DETAILS

CLIENT

SUSHI HUB

Level 8, 263 Clarence Street, Sydney NSW2000

PROJECT

SUSHI HUB MANLY

SHOP 8, EAST ESPLANADE

MANLY WHARF, MANLY

NSW

PROJECT NO.

2219

DRAWING

SHOPFRONT ELEVATION

DRAWING DETAILS

SCALE

1:50 @ A3

DATE

Apr 2022

DRAWN BY


AW

REVIEWED BY

PC

DWG NO

DA201

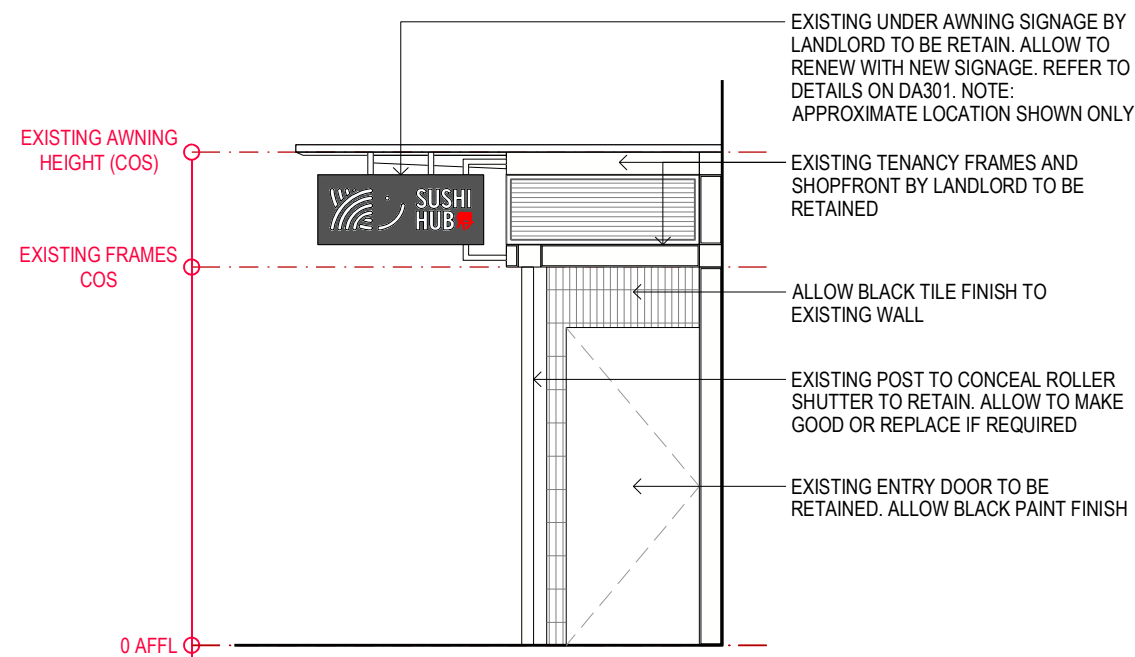


01 SHOPFRONT ELEVATION 3
DA111 1:50@A3

 northern beaches council

THIS PLAN IS TO BE READ IN CONJUNCTION WITH THE CONDITIONS OF DEVELOPMENT CONSENT

DA2022/1053

CONCEPT IMAGES / COLOUR SCHEME

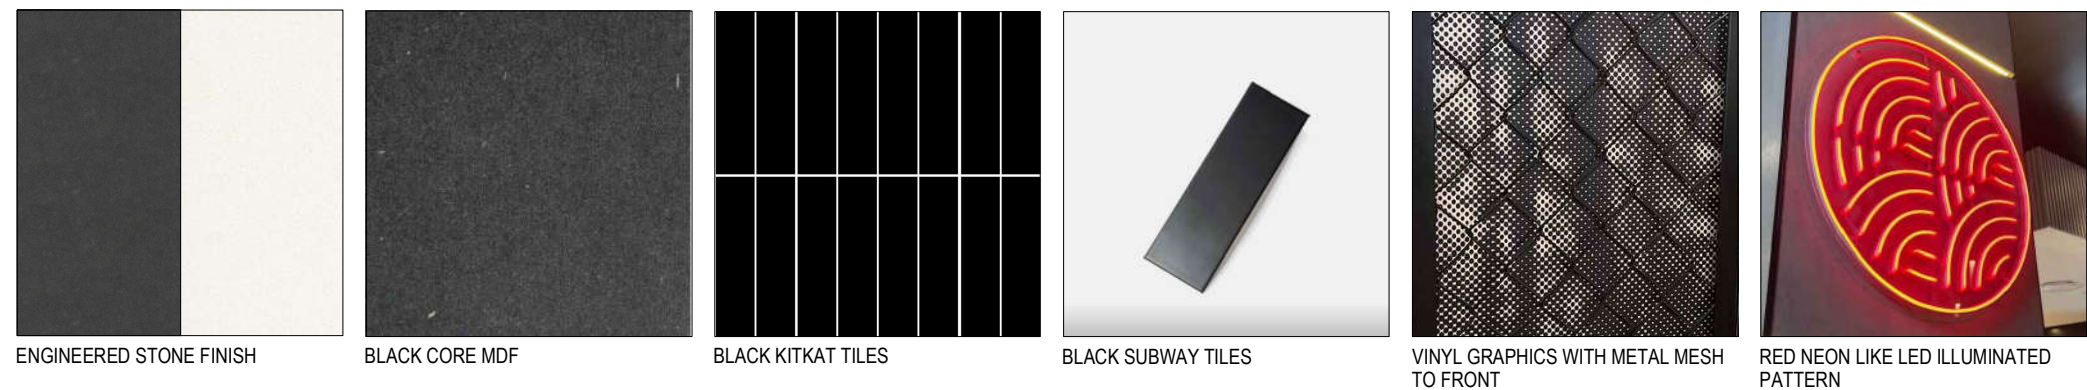

REV	DATE	DESCRIPTION	REVISIONS
A	16/05/22	PRELIMINARY FOR APPROVAL	
B	19/05/22	PRELIMINARY REVISION	
C	20/06/22	DA SUBMISSION ISSUE	
			NOTES
			DESIGNER
			DISCLAIMER
			STAGE
			PROJECT DETAILS
			DRAWING DETAILS

ALL WORKS TO BE IN ACCORDANCE WITH THE BUILDING CODE OF AUSTRALIA, AUSTRALIAN STANDARDS, STATUTORY REGULATIONS AND LOCAL AUTHORITY REQUIREMENTS.

CONTRACTOR TO ENSURE CONSISTENCY BETWEEN SIMILAR MATERIAL IS MAINTAINED.

PREPARE & MAKE GOOD ALL SURFACES & SUBSTRATE AS REQUIRED TO RECEIVE NEW FINISHES AS PER MANUFACTURER'S SPECIFICATION.

AD
AVANCE DESIGN
ABN 57608142794
1/77-83 PARRAMATTA ROAD
ANNANDALE 2038 NSW
INFO@AVANCEDESIGN.COM.AU

THIS DRAWING IS COPYRIGHT AND THE PROPERTY OF THE AUTHOR. IT MUST NOT BE RETAINED, COPIED OR USED WITHOUT THE EXPRESS AUTHORITY OF AVANCE DESIGN.

ALL DIMENSIONS TO BE CHECKED ON SITE BEFORE COMMENCEMENT OF WORK. ALL DIMENSIONS MUST BE CHECKED & VERIFIED ON SITE PRIOR TO CONSTRUCTION & MANUFACTURE OF ANY ITEM.

DOCUMENTATION
FOR APPROVAL

CLIENT
SUSHI HUB
Level 8, 263 Clarence Street, Sydney NSW2000

PROJECT
SUSHI HUB MANLY
SHOP 8, EAST ESPLANADE
MANLY WHARF, MANLY
NSW

PROJECT NO.
2219

DRAWING
SHOPFRONT ELEVATION


SCALE
1:50 @ A3

DATE
Apr 2022

DRAWN BY
AW

REVIEWED BY
PC

DWG NO
DA202

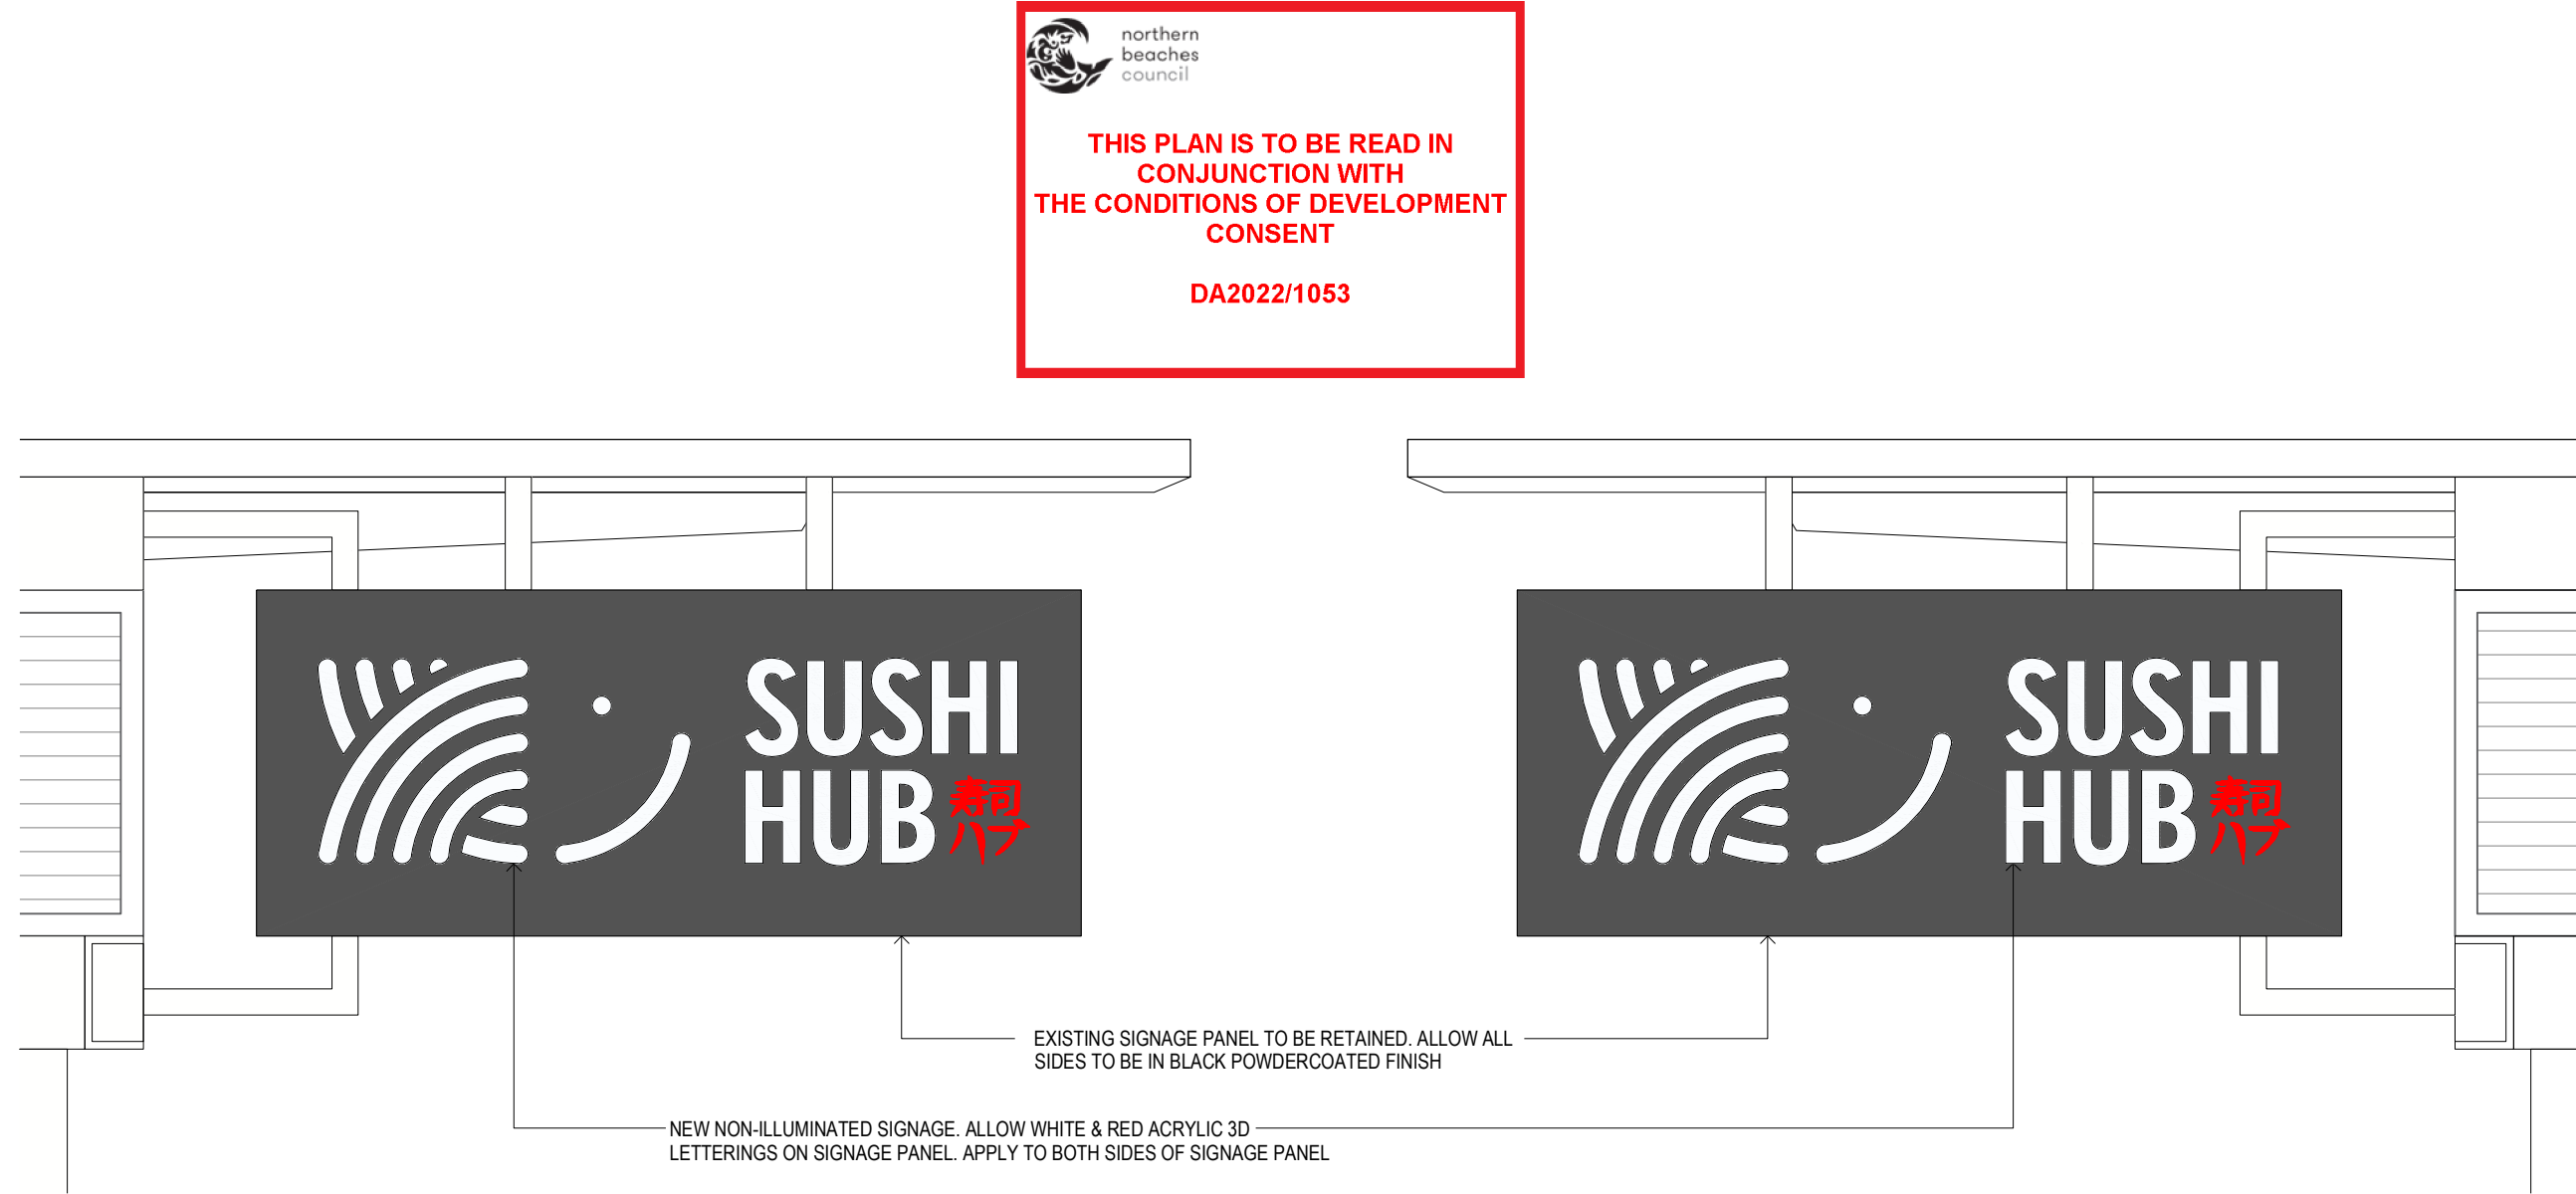

01
A201

SIGN 1 & 2 - ELEVATION 1

1:10@A3


02
A201

SIGN 1 & 2 - ELEVATION 2

1:10@A3

REV	DATE	DESCRIPTION	REVISIONS
A	16/05/22	PRELIMINARY FOR APPROVAL	
B	19/05/22	PRELIMINARY REVISION	
C	20/06/22	DA SUBMISSION ISSUE	
			NOTES
ALL WORKS TO BE IN ACCORDANCE WITH THE BUILDING CODE OF AUSTRALIA, AUSTRALIAN STANDARDS, STATUTORY REGULATIONS AND LOCAL AUTHORITY REQUIREMENTS.			
CONTRACTOR TO ENSURE CONSISTENCY BETWEEN SIMILAR MATERIAL IS MAINTAINED.			
PREPARE & MAKE GOOD ALL SURFACES & SUBSTRATE AS REQUIRED TO RECEIVE NEW FINISHES AS PER MANUFACTURER'S SPECIFICATION.			
			DESIGNER
<div>AD</div> <div>AVANCE DESIGN</div> <div>ABN 57608142794</div> <div>1/77-83 PARRAMATTA ROAD</div> <div>ANNANDALE 2038 NSW</div> <div>INFO@AVANCEDESIGN.COM.AU</div>			
			DISCLAIMER
THIS DRAWING IS COPYRIGHT AND THE PROPERTY OF THE AUTHOR. IT MUST NOT BE RETAINED, COPIED OR USED WITHOUT THE EXPRESS AUTHORITY OF AVANCE DESIGN.			
ALL DIMENSIONS TO BE CHECKED ON SITE BEFORE COMMENCEMENT OF WORK. ALL DIMENSIONS MUST BE CHECKED & VERIFIED ON SITE PRIOR TO CONSTRUCTION & MANUFACTURE OF ANY ITEM.			STAGE
DOCUMENTATION			
FOR APPROVAL			
			PROJECT DETAILS
CLIENT SUSHI HUB Level 8, 263 Clarence Street, Sydney NSW2000			
PROJECT SUSHI HUB MANLY SHOP 8, EAST ESPLANADE MANLY WHARF, MANLY NSW			
PROJECT NO. 2219			
			DRAWING DETAILS
DRAWING SIGNAGE DETAILS			
SCALE 1:10 @ A3			
DATE Apr 2022			
DRAWN BY AW			DWG NO
REVIEWED BY PC			
DA301			

DA301

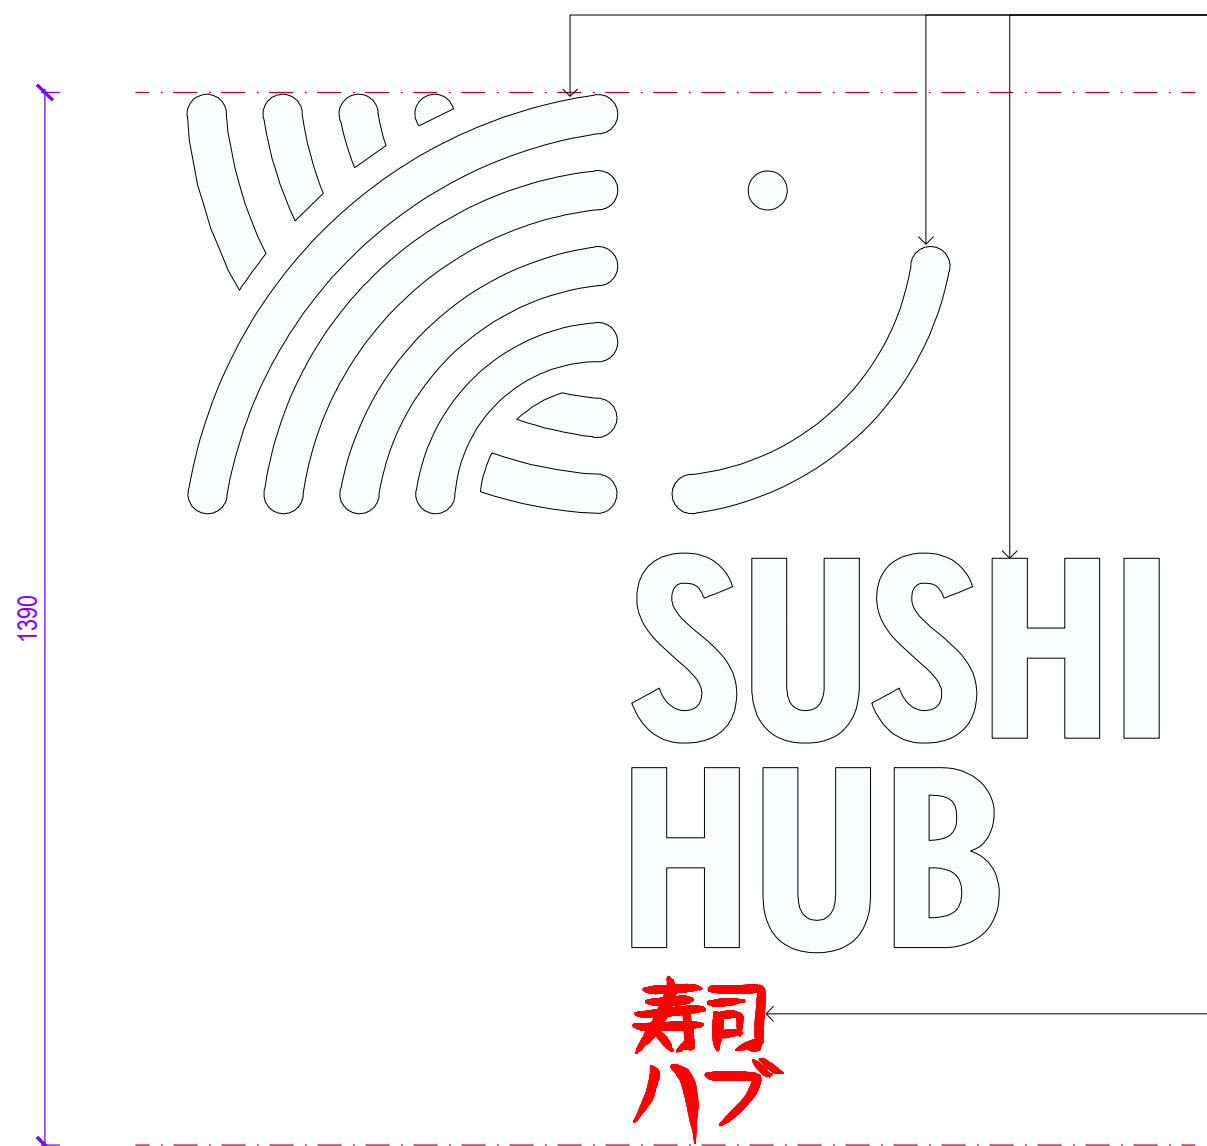

SIGN-3 SUSHI HUB & FISH LOGO
ILLUMINATED 3D INDIVIDUAL
CHARACTERS IN WHITE ACRYLIC
WITH BLACK FINISH RETURN.
ALLOW DIRECT FIX TO METAL
FRAME / METAL MESH BEHIND

SIGN-4 NEON LIKE RED LED
800mm DIA. RED NEON LIKE LED
PATTERN WITH ILLUMINATION
TO BE FIXED TO FRONT OF
GRAPHICS / METAL MESH WALL.
SHOPFITTER TO MINIMIZE
EXPOSED CABLES


SIGN-3 SUSHI HUB & FISH LOGO
ILLUMINATED 3D INDIVIDUAL
CHARACTERS IN RED ACRYLIC
WITH RED FINISH RETURN.
ALLOW DIRECT FIX TO METAL
FRAME / METAL MESH BEHIND



northern
beaches
council

**THIS PLAN IS TO BE READ IN
CONJUNCTION WITH
THE CONDITIONS OF DEVELOPMENT
CONSENT**

DA2022/1053

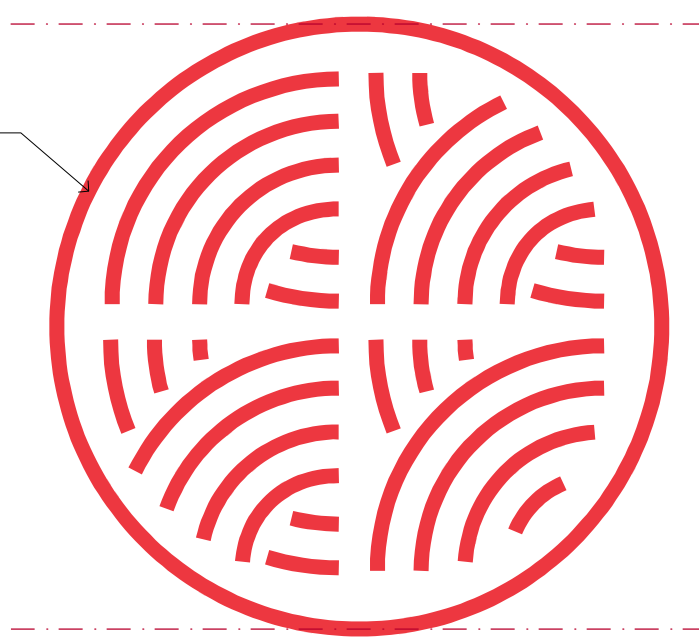

01
A201

SIGN 3 - ELEVATION
1:10@A3

02
A201

SIGN 4 - ELEVATION
1:10@A3

REV	DATE	DESCRIPTION	REVISIONS
			A
			B
			C
NOTES			
ALL WORKS TO BE IN ACCORDANCE WITH THE BUILDING CODE OF AUSTRALIA, AUSTRALIAN STANDARDS, STATUTORY REGULATIONS AND LOCAL AUTHORITY REQUIREMENTS.			
CONTRACTOR TO ENSURE CONSISTENCY BETWEEN SIMILAR MATERIAL IS MAINTAINED.			
PREPARE & MAKE GOOD ALL SURFACES & SUBSTRATE AS REQUIRED TO RECEIVE NEW FINISHES AS PER MANUFACTURER'S SPECIFICATION.			
DESIGNER			
<div><div>AD</div><div>AVANCE DESIGN</div><div>ABN 57608142794</div><div>1/77-83 PARRAMATTA ROAD</div><div>ANNANDALE 2038 NSW</div><div>INFO@AVANCEDESIGN.COM.AU</div></div>			
DISCLAIMER			
THIS DRAWING IS COPYRIGHT AND THE PROPERTY OF THE AUTHOR. IT MUST NOT BE RETAINED, COPIED OR USED WITHOUT THE EXPRESS AUTHORITY OF AVANCE DESIGN.			
ALL DIMENSIONS TO BE CHECKED ON SITE BEFORE COMMENCEMENT OF WORK. ALL DIMENSIONS MUST BE CHECKED & VERIFIED ON SITE PRIOR TO CONSTRUCTION & MANUFACTURE OF ANY ITEM.			
STAGE			
DOCUMENTATION FOR APPROVAL			
PROJECT DETAILS			
CLIENT SUSHI HUB Level 8, 263 Clarence Street, Sydney NSW2000			
PROJECT SUSHI HUB MANLY SHOP 8, EAST ESPLANADE MANLY WHARF, MANLY NSW			
PROJECT NO. 2219			
DRAWING SIGNAGE DETAILS			
DRAWING DETAILS			
SCALE 1:10 @ A3			
DATE Apr 2022			
DRAWN BY AW			
REVIEWED BY PC			
DWG NO DA302			