

A 24/06/21 DEVELOPMENT APPLICATION AZ BB

Rv Date Amendment Drw Chk

This drawing is copyright of Popov Bass Architects. It may not be used without written consent. Do not scale off this drawing. Use figured dimensions only. Verify all dimensions on site. Alex Popov Architects Pty Ltd ABN: 91 002 886 364. Brian Bass NSW ARB 6470.

PopovBass

PO Box 334
Surry Hills NSW 2010
T 02 9955 5604
E info@popovbass.com.au
W popovbass.com.au



Client
Trio Industry Pty Ltd

Project
TRIO NARRABEEN APARTMENTS
142 Ocean Street Narrabeen NSW 2101

Status
DEVELOPMENT APPLICATION


Title
Notification - Site Plan

Page
0586-DA120


Revision
A

Scale
1:300 at A4 size

Date
24/06/21

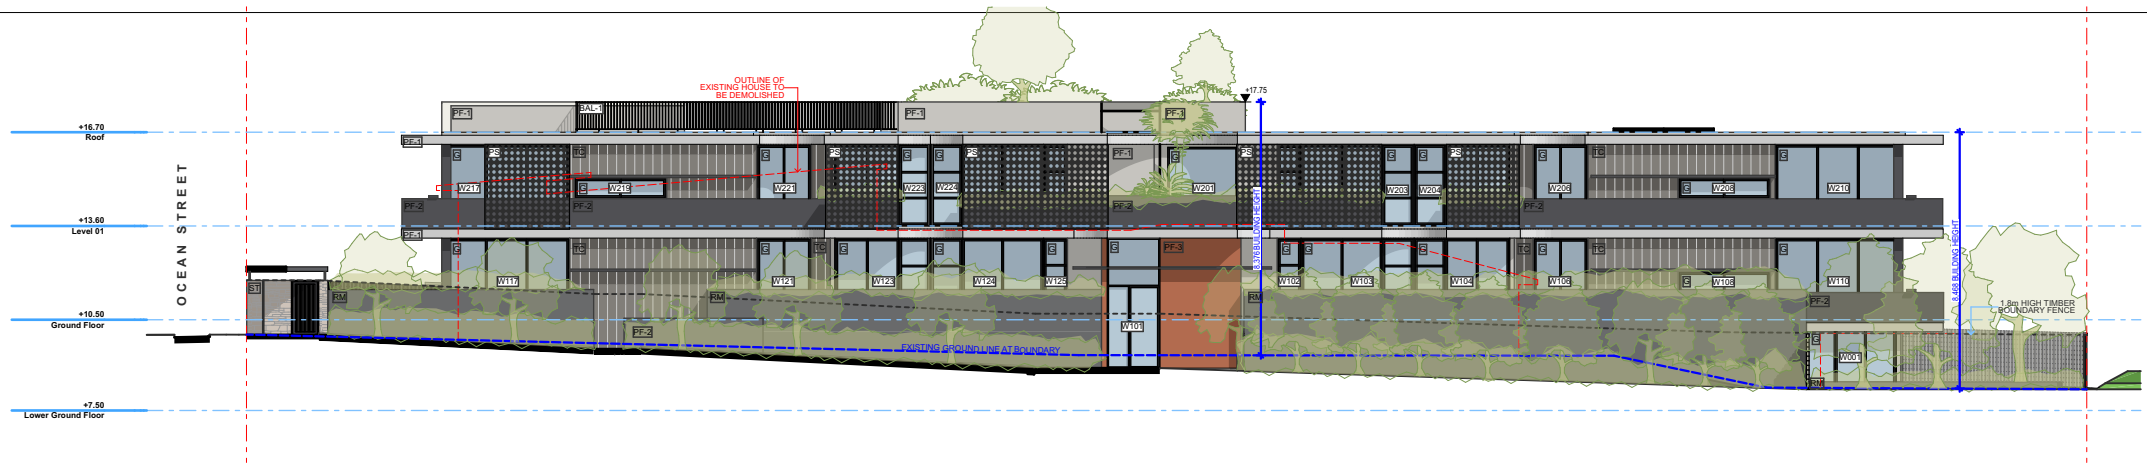

NORTH ELEVATION

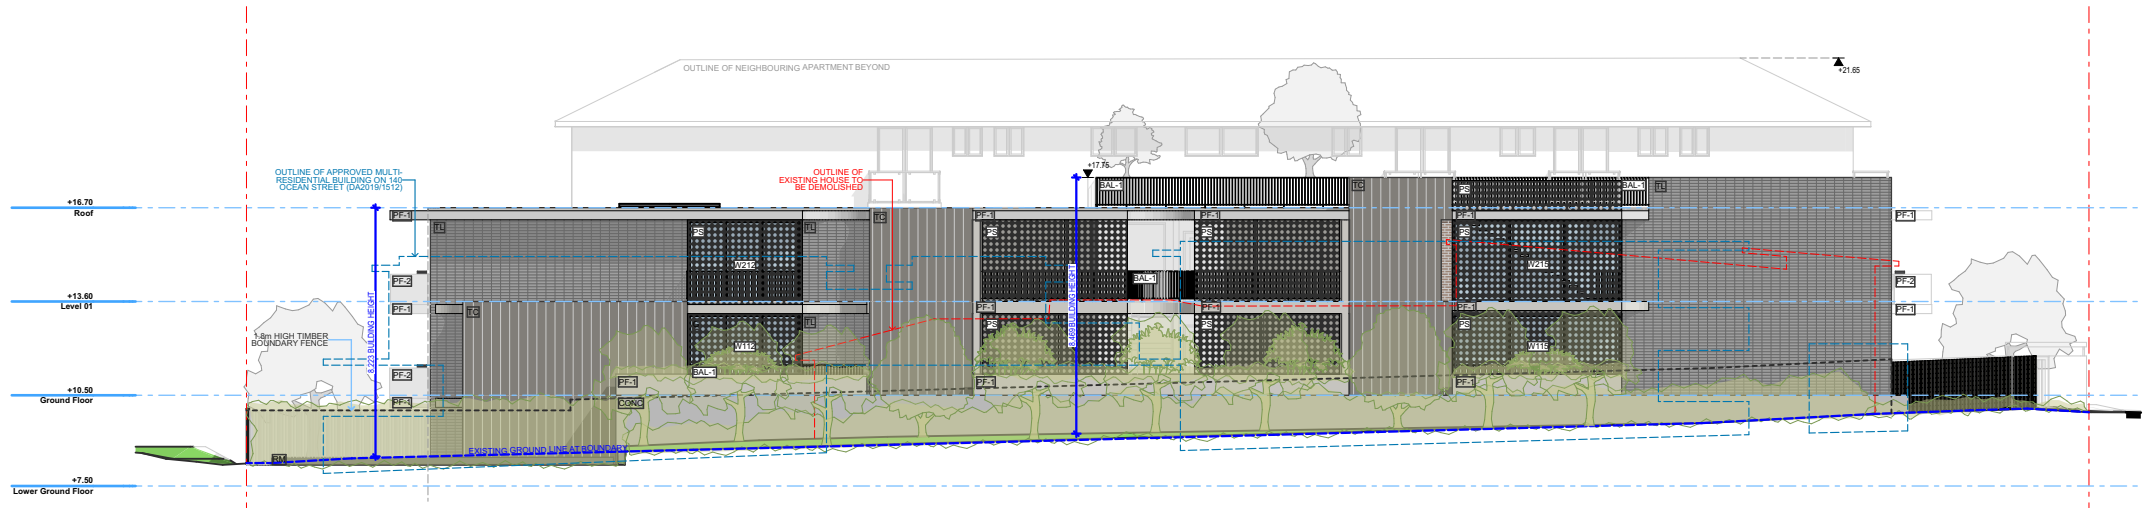

SOUTH ELEVATION

LEGEND:

BAL-1	METAL BALUSTRADE
CONC	CONCRETE
G	GLAZED WINDOWS (ALUMINIUM FRAMED)
GB	GLASS BALUSTRADE
PF-1	PAINT FINISH (LIGHT)
PF-2	PAINT FINISH (DARK)
PF-3	PAINT FINISH (FEATURE PAINT)
PS	PRIVACY SCREEN (BREEZE BLOCKS)
RM	RENDERED AND PAINTED MASONRY

ST	STONE CLADDING
TL	CERAMIC TILE CLADDING
TC	TIMBER CLADDING
TF	TIMBER FENCE

PopovBass

PO Box 334
Surry Hills NSW 2010
T 02 9955 5604
E info@popovbass.com.au
W popovbass.com.au




Client
Trio Industry Pty Ltd

Project
TRIO NARRABEEN APARTMENTS
142 Ocean Street Narrabeen NSW 2101
Status
DEVELOPMENT APPLICATION


Title
Notification - Elevations

Page 0586-DA121	Revision A
Scale 1:250 at A4 size	Date 24/06/21


A 24/06/21 DEVELOPMENT APPLICATION AZ BB
Rv Date Amendment Drw Chk
This drawing is copyright of Popov Bass Architects. It may not be used without written consent. Do not scale off this drawing. Use figured dimensions only. Verify all dimensions on site. Alex Popov Architects Pty Ltd ABN: 91 002 886 364. Brian Bass NSW ARB 6470.

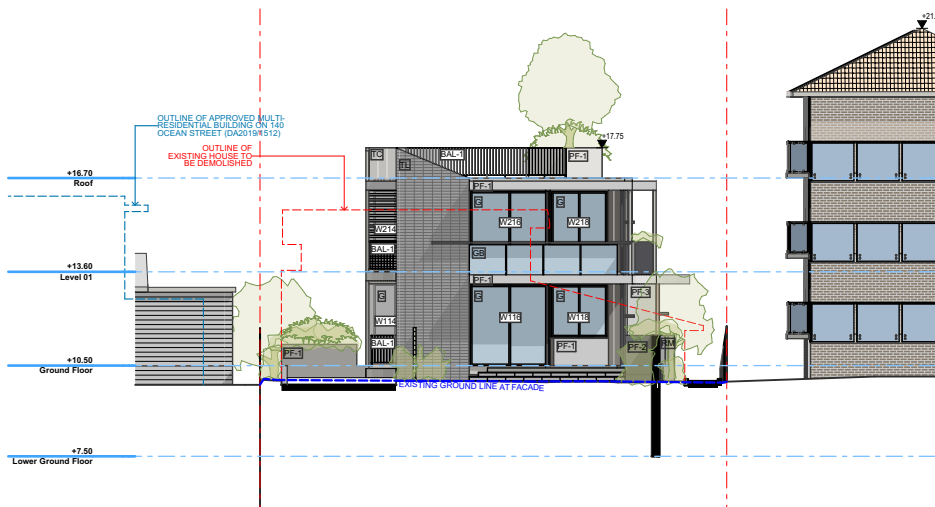

1 EAST ELEVATION

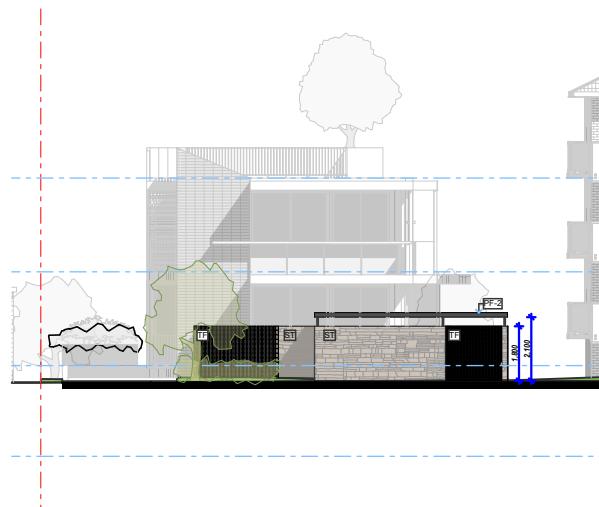

3 EAST (STREET) ELEVATION

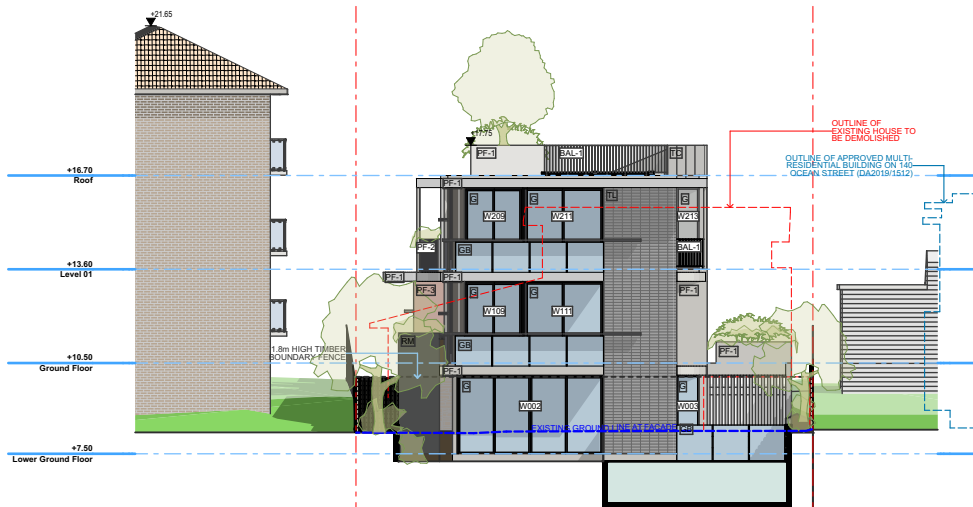

2 WEST ELEVATION

LEGEND:

BAL-1	METAL BALUSTRADE
CONC	CONCRETE
G	GLAZED WINDOWS (ALUMINIUM FRAMED)
GB	GLASS BALUSTRADE
PF-1	PAINT FINISH (LIGHT)
PF-2	PAINT FINISH (DARK)
PF-3	PAINT FINISH (FEATURE PAINT)
PS	PRIVACY SCREEN (BREEZE BLOCKS)
RM	RENDERED AND PAINTED MASONRY

ST	STONE CLADDING
TL	CERAMIC TILE CLADDING
TC	TIMBER CLADDING
TF	TIMBER FENCE

PopovBass

PO Box 334
Surry Hills NSW 2010
T 02 9955 5604
E info@popovbass.com.au
W popovbass.com.au



Client
Trio Industry Pty Ltd

Project
TRIO NARRABEEN APARTMENTS
142 Ocean Street Narrabeen NSW 2101
Status
DEVELOPMENT APPLICATION

Title
Notification - Elevations

Page 0586-DA122	Revision A
Scale 1:250 at A4 size	Date 24/06/21

A 24/06/21 DEVELOPMENT APPLICATION AZ BB
Rv Date Amendment Drw Chk
This drawing is copyright of Popov Bass Architects. It may not be used without written consent. Do not scale off this drawing. Use figured dimensions only. Verify all dimensions on site. Alex Popov Architects Pty Ltd ABN: 91 002 886 364, Brian Bass NSW ARB 6470.