

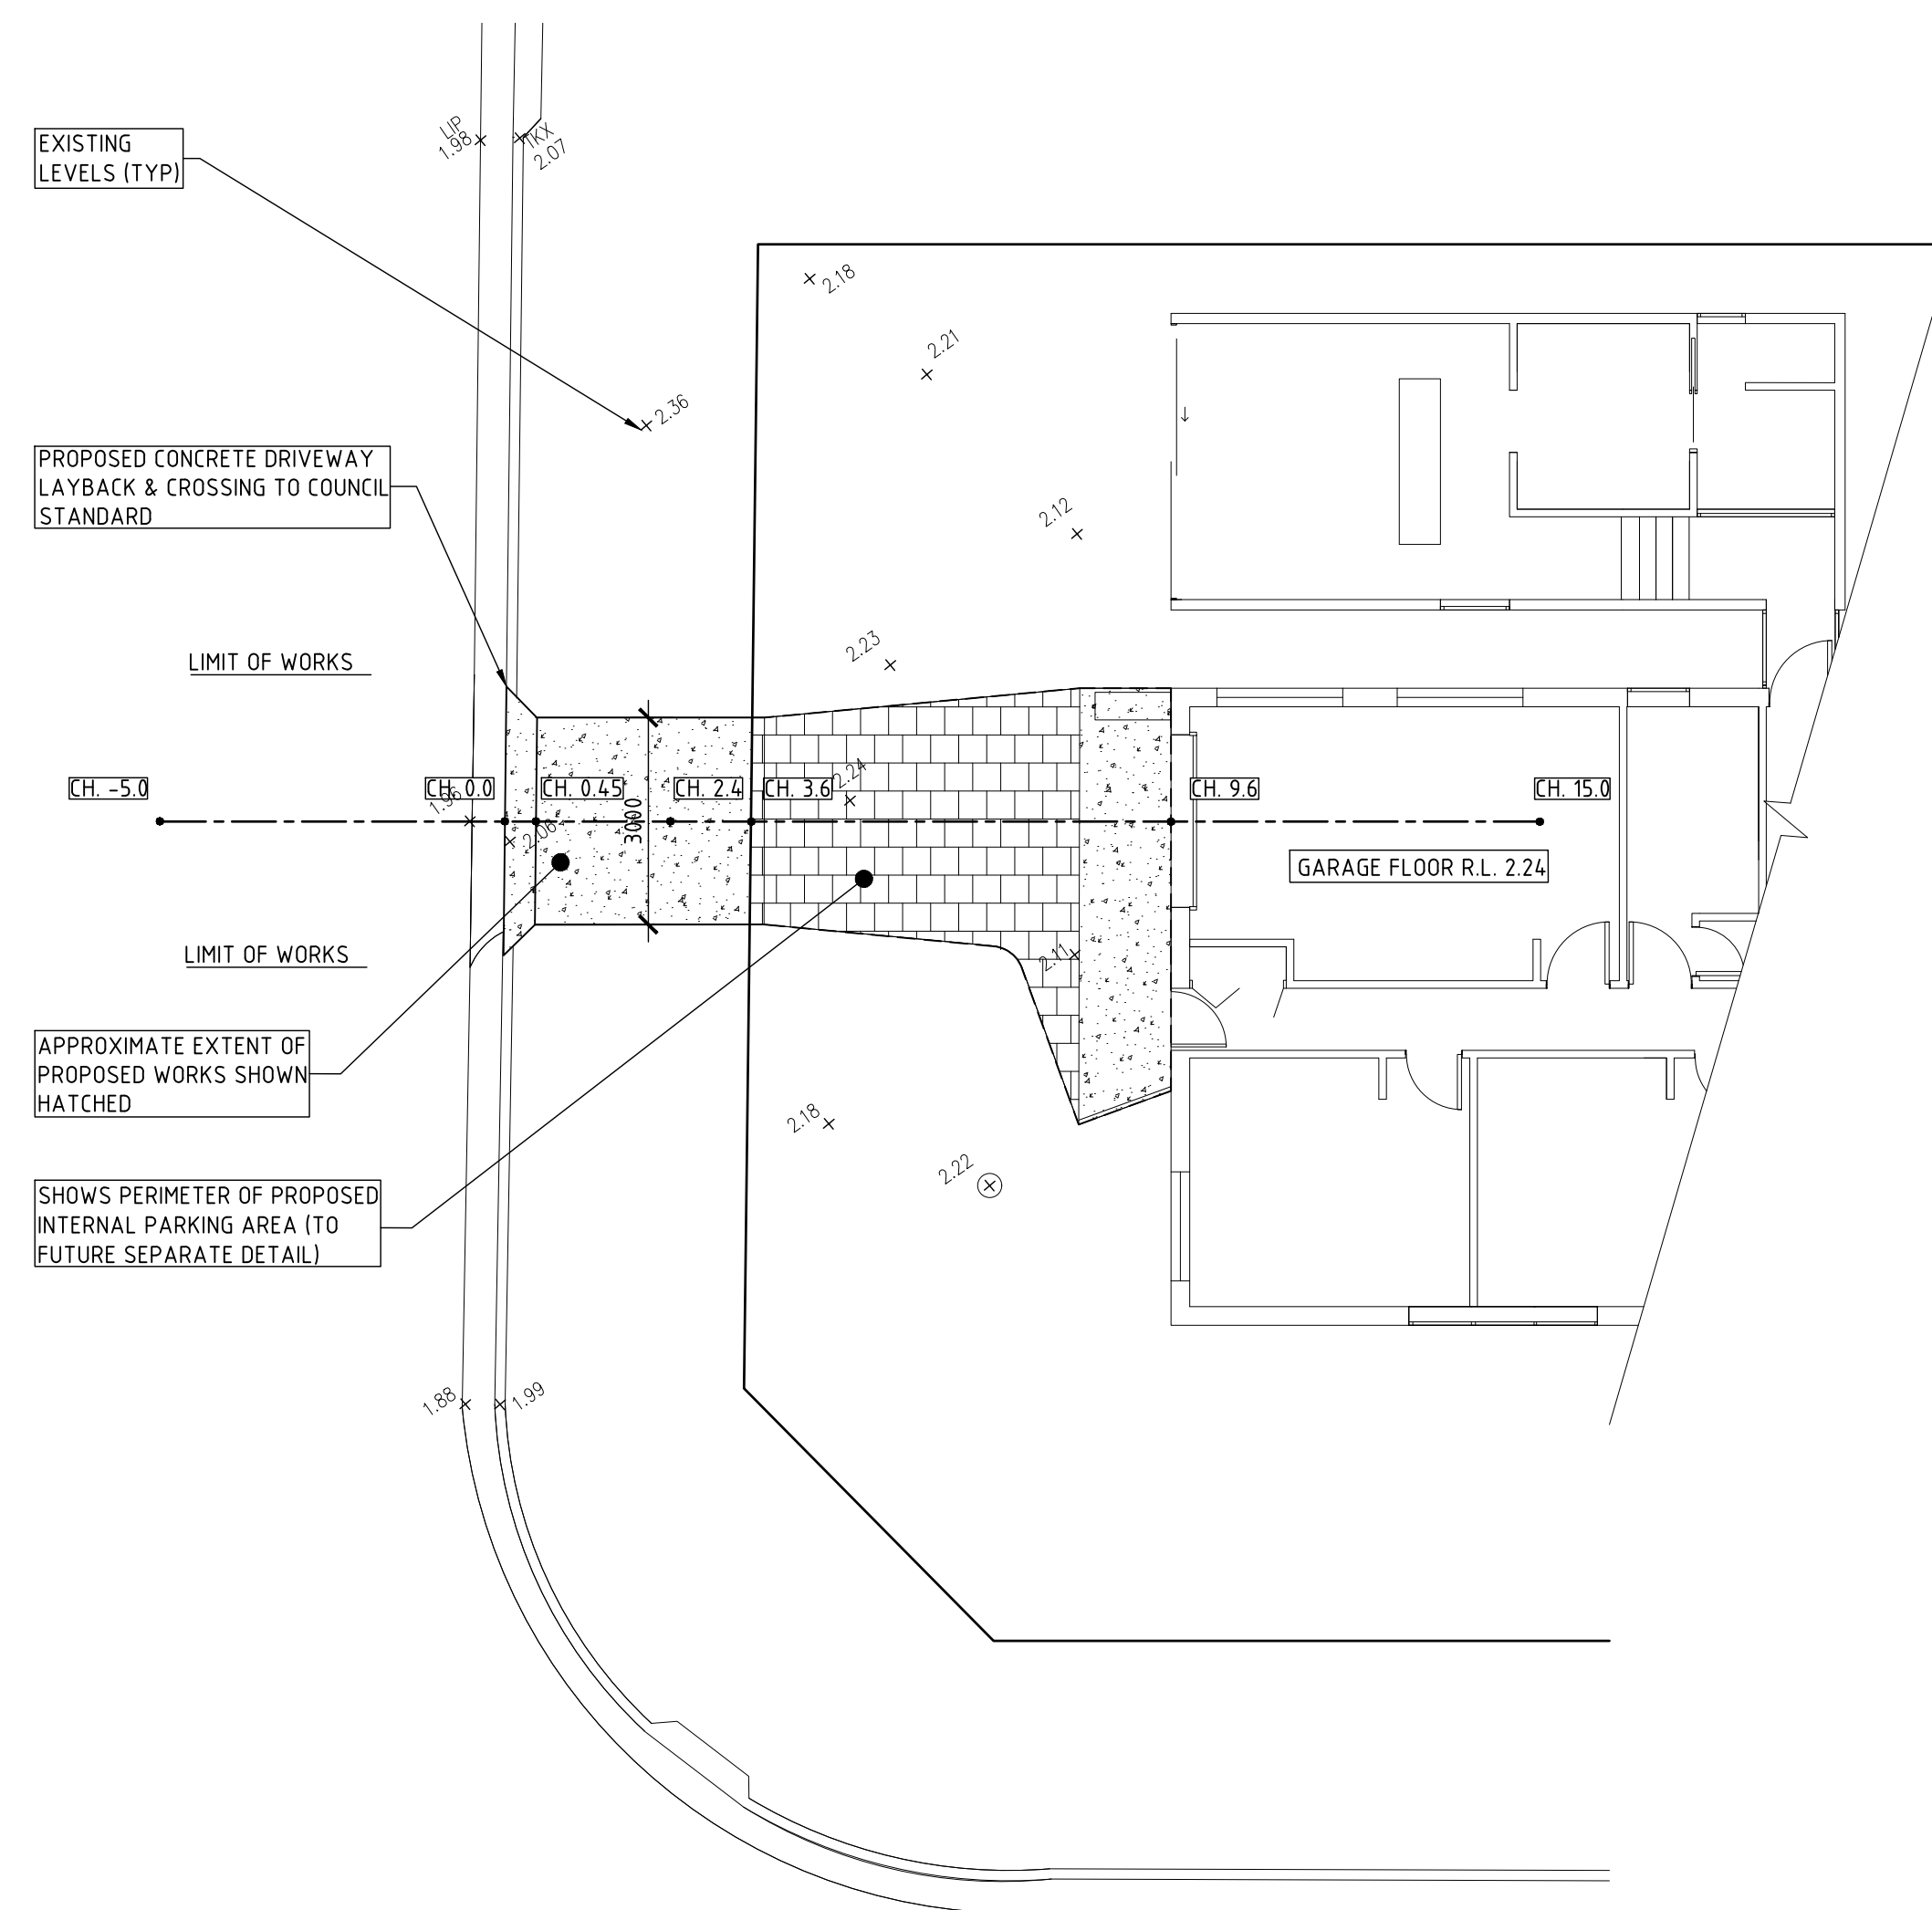


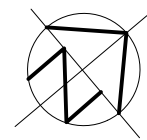

PARTIAL SITE PLAN

SCALE 1:100
SHOWING EXTENT OF NEW DRIVE WORKS TO BE PROVIDED

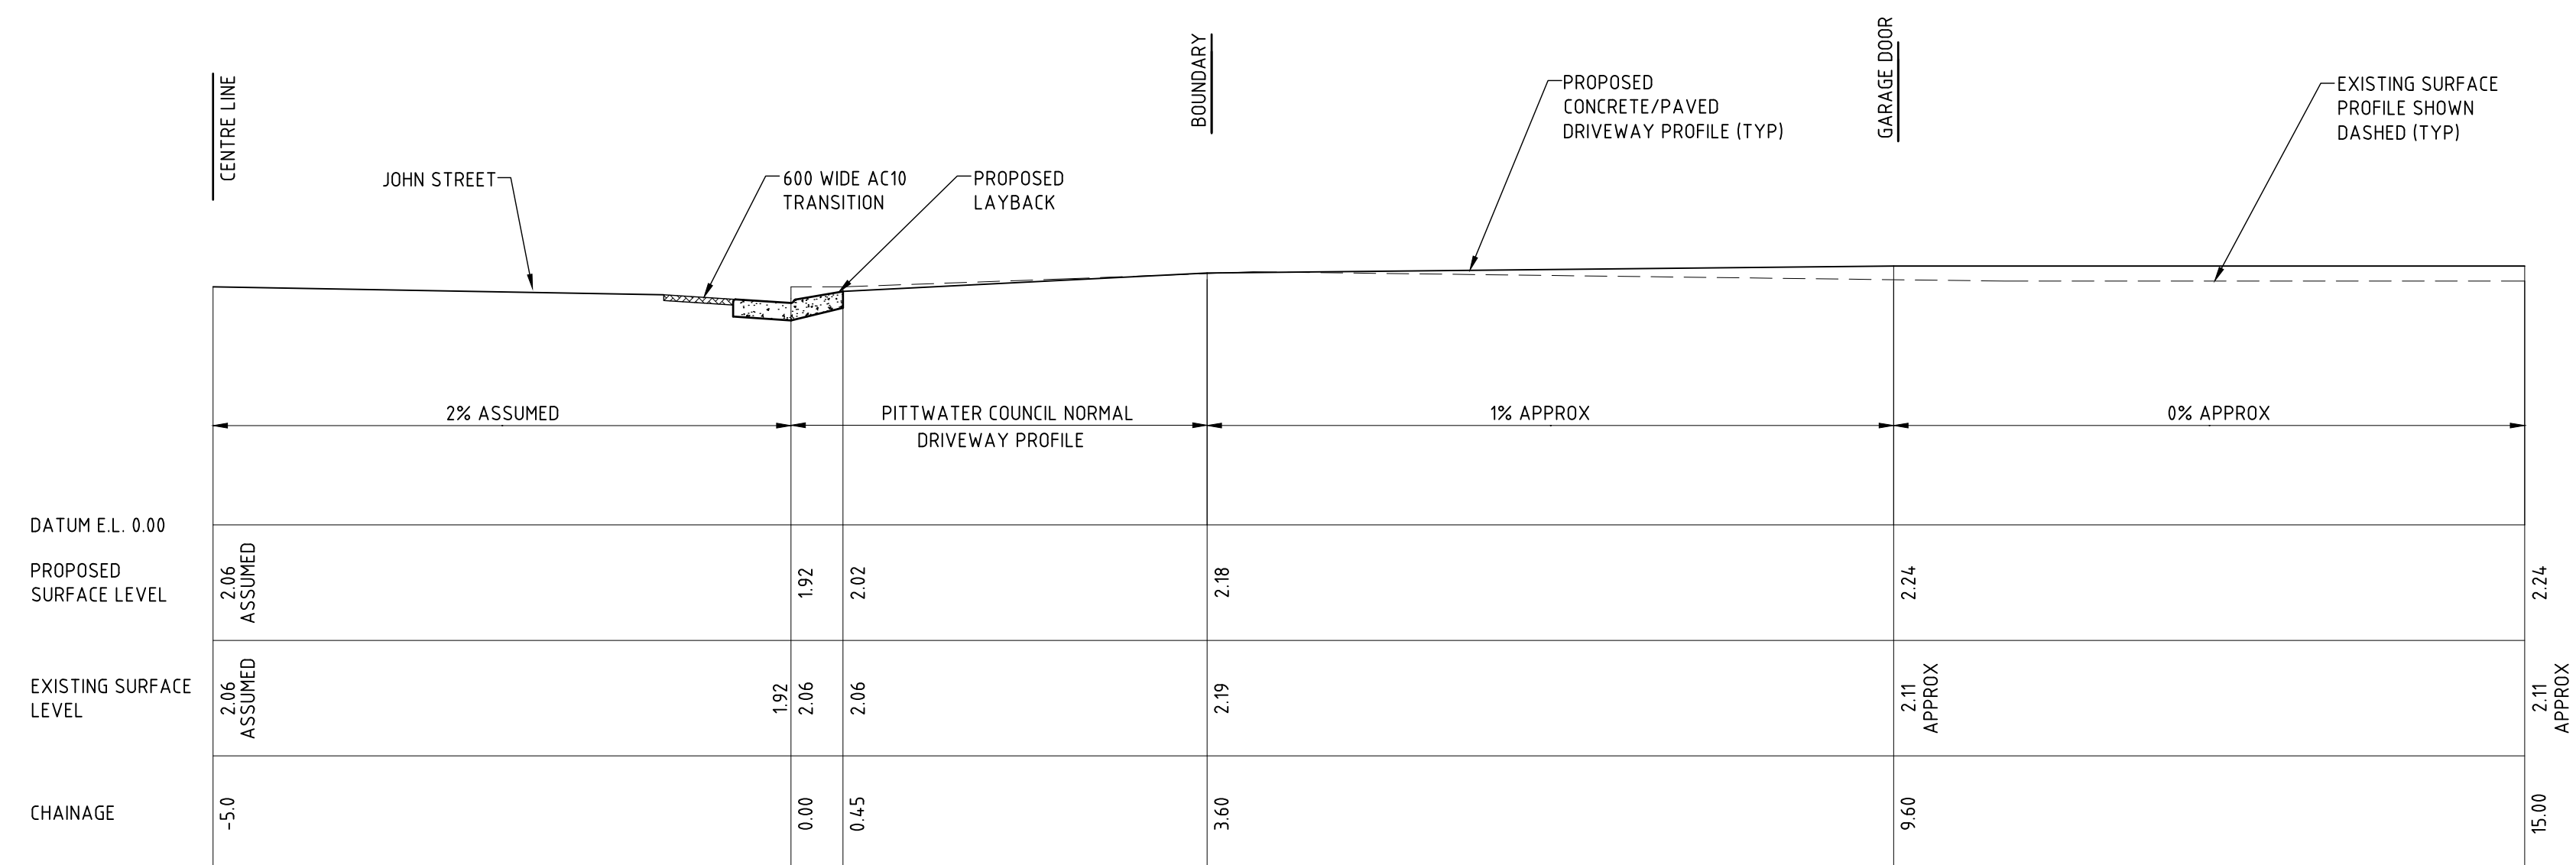

DRIVEWAY LONG-SECTION

SCALE 1:50

[illegible]

TITLE DRIVEWAY PLAN AND LONG-SECTION 24 JOHN STREET, AVALON			
DRAWN	DATE	CHECKED	SCALE @ A1
RDCB	30 OCTOBER 2020		1:100 1:50
:BE Civil (Hong) MIE Aust:			



SHEET-3