


 SOUTH ELEVATION  
1:100

 

NOTE:	AMMENDMENTS	LEGEND	DEVELOPMENT APPLICATION
DO NOT SCALE OFF DRAWINGS. BUILDER TO CONFIRM ALL DIMENSIONS ON SITE PRIOR TO COMMENCEMENT OF WORKS AND ORDERING OF MATERIALS. BUILDER TO NOTIFY ARCHITECT OF ANY DISCREPANCIES, OMISSIONS OR ERRORS PRIOR TO COMMENCEMENT OF WORK	15.03.2021 DEVELOPMENT APPLICATION	AC – AIR CONDITIONING UNIT CB – DOWNPIPE CO – COLORBOND SHEETING CON – CONCRETE EX – EXISTING F – FIXED PANEL FFL – FINISHED FLOOR LEVEL GC – GLASS CLEAR GD – GRATED DRAIN HE – HEBEL HWU – HOT WATER UNIT RE – RENDERED BRICKWORK F – FIXED PANEL ST – STORAGE SC – STEEL COLUMN SL – STRIP LIGHT W01 – WINDOW 01 EX – EXISTING WT – WATER TANK	13 MILDRED AVE, MANLY VALE NEIGHBOUR NOTIFICATION SCALE 1:200 @ A3 EMILY ELLIOTT

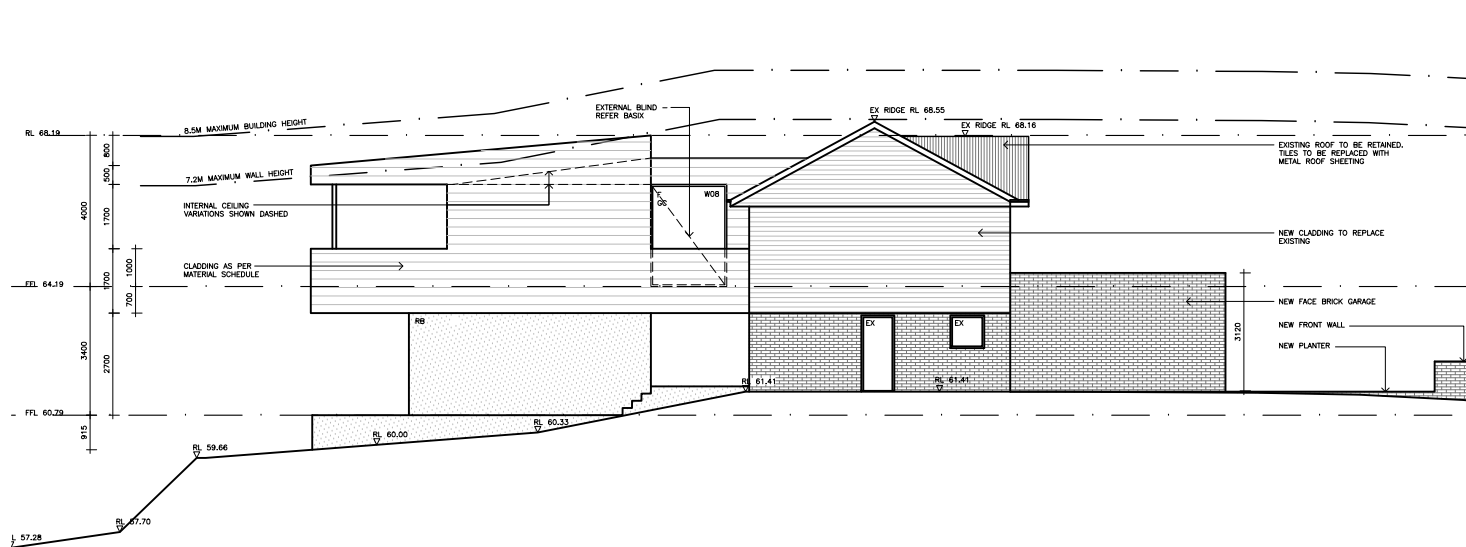

**EAST ELEVATION**  
1:100

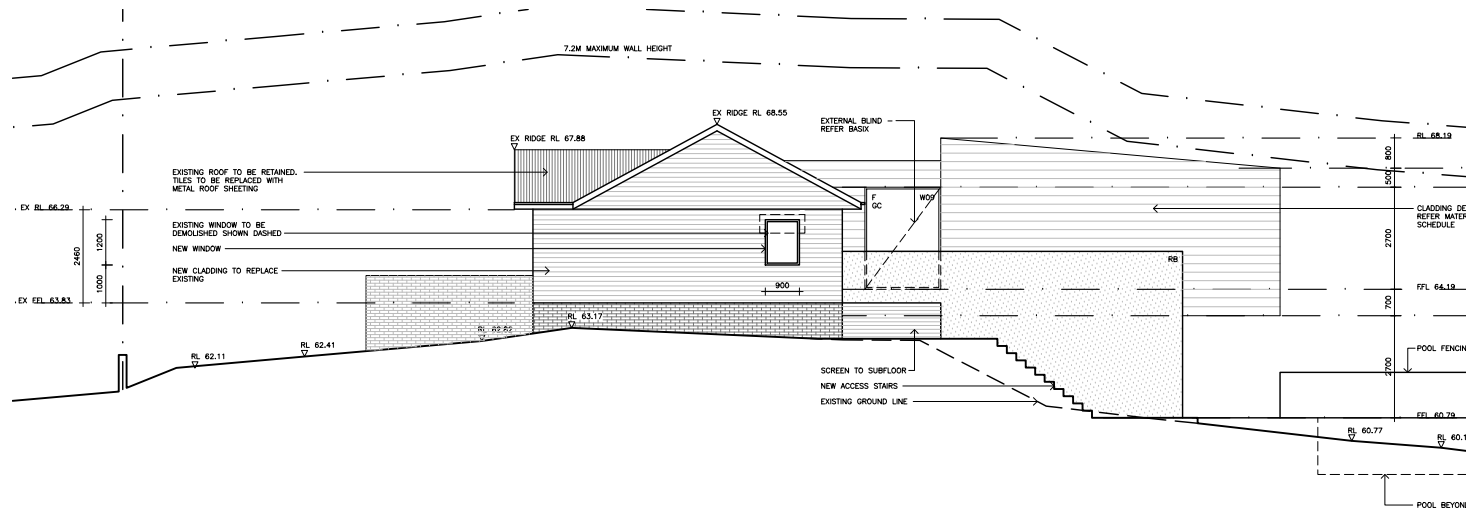

**WEST ELEVATION**  
1:100

NOTE:	AMMENDMENTS	LEGEND			DEVELOPMENT APPLICATION
DO NOT SCALE OFF DRAWINGS. BUILDER TO CONFIRM ALL DIMENSIONS ON SITE PRIOR TO COMMENCEMENT OF WORKS AND ORDERING OF MATERIALS. BUILDER TO NOTIFY ARCHITECT OF ANY DISCREPANCIES, OMISSIONS OR ERRORS PRIOR TO COMMENCEMENT OF WORK.	15.03.2021 DEVELOPMENT APPLICATION	AC – AIR CONDITIONING UNIT DP – DOWNSPIPE CB – COLORBOND SHEETING CON – CONCRETE EX – EXISTING F – FIXED PANEL FFL – FINISHED FLOOR LEVEL	GC – GLASS CLEAR GD – GRATED DRAIN HE – HEBEL HWU – HOT WATER UNIT RB – RENDERED BRICKWORK RL – RELATIVE LEVEL	ST – STORAGE SC – STEEL COLUMN SL – STRIP LIGHT WD1 – WINDOW 01 WT – WATER TANK	13 MILDRED AVE, MANLY VALE NEIGHBOUR NOTIFICATION EMILY ELLIOTT

SCALE 1:200 @ A3