




northern
beaches
council



Project:
Manly Library Mural
Safer Laneways Project

Drawing Title:
part south east elevation

Rev	Description	Date	Scale:	Dwg No:
A	Development Application	Sept'18	1:100 @ A1	DA01
			Date: Sept 2016	Issue No: A
			Drawn: MB	

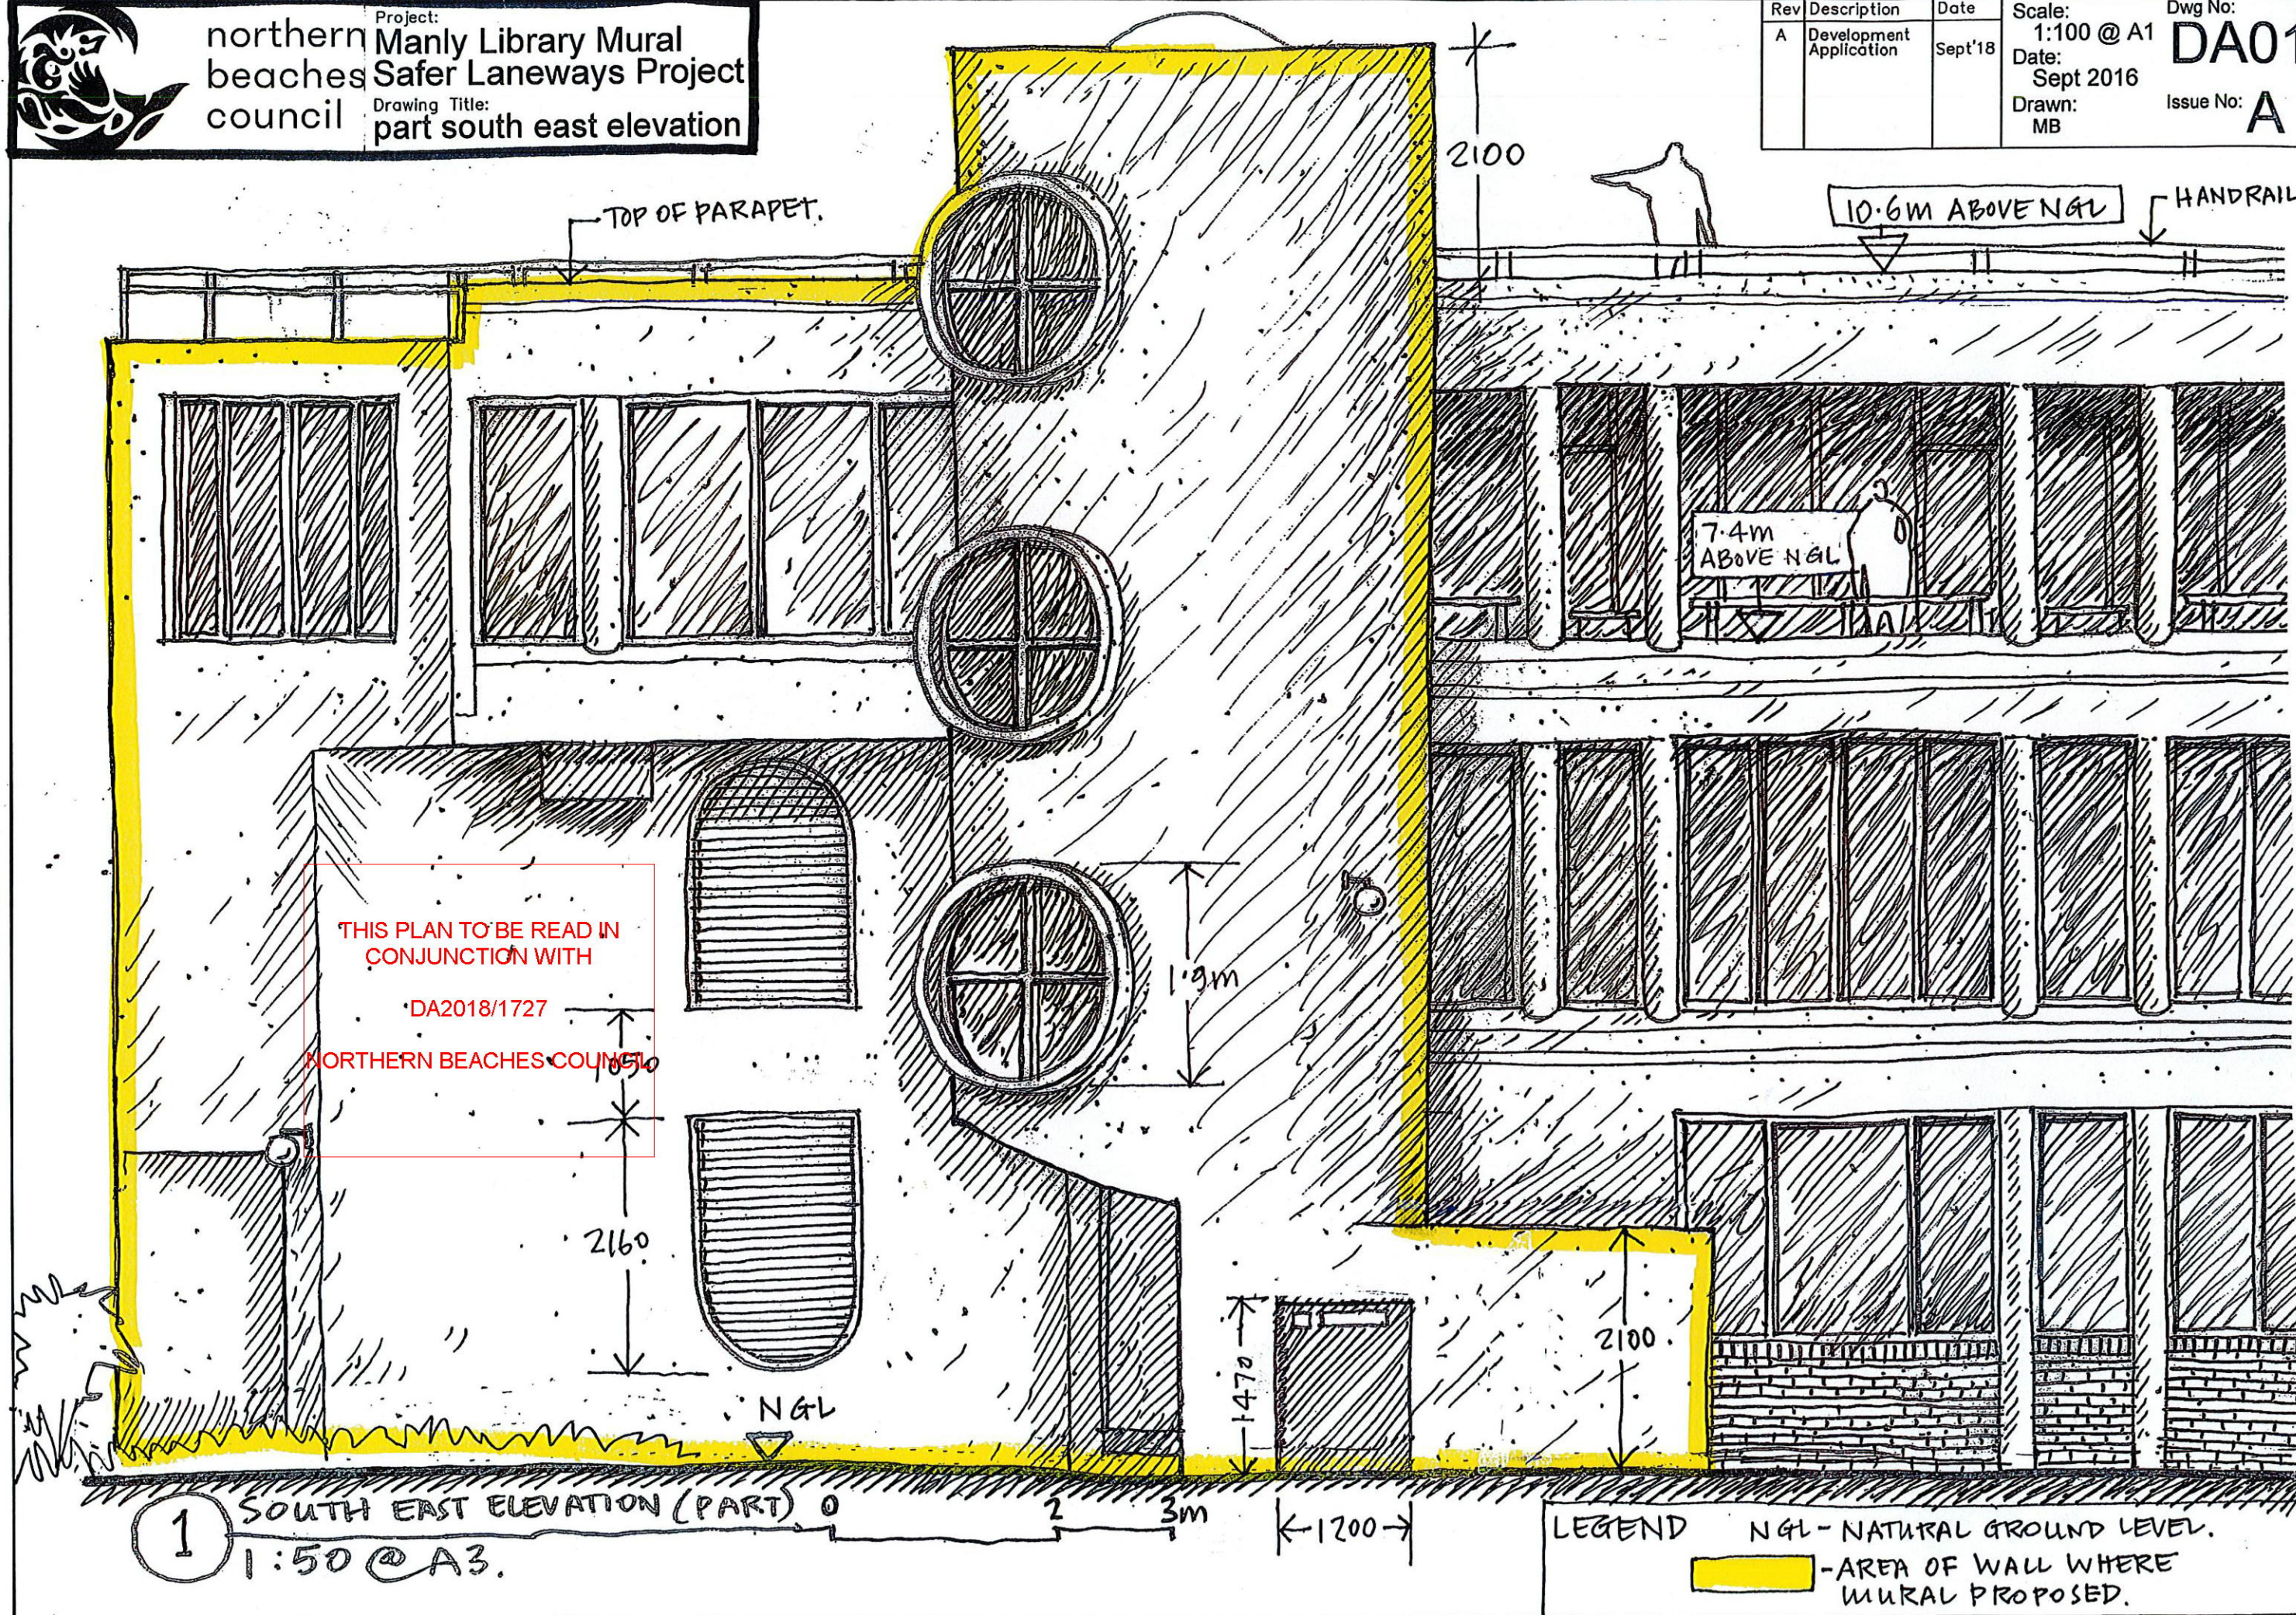

SITE PLAN

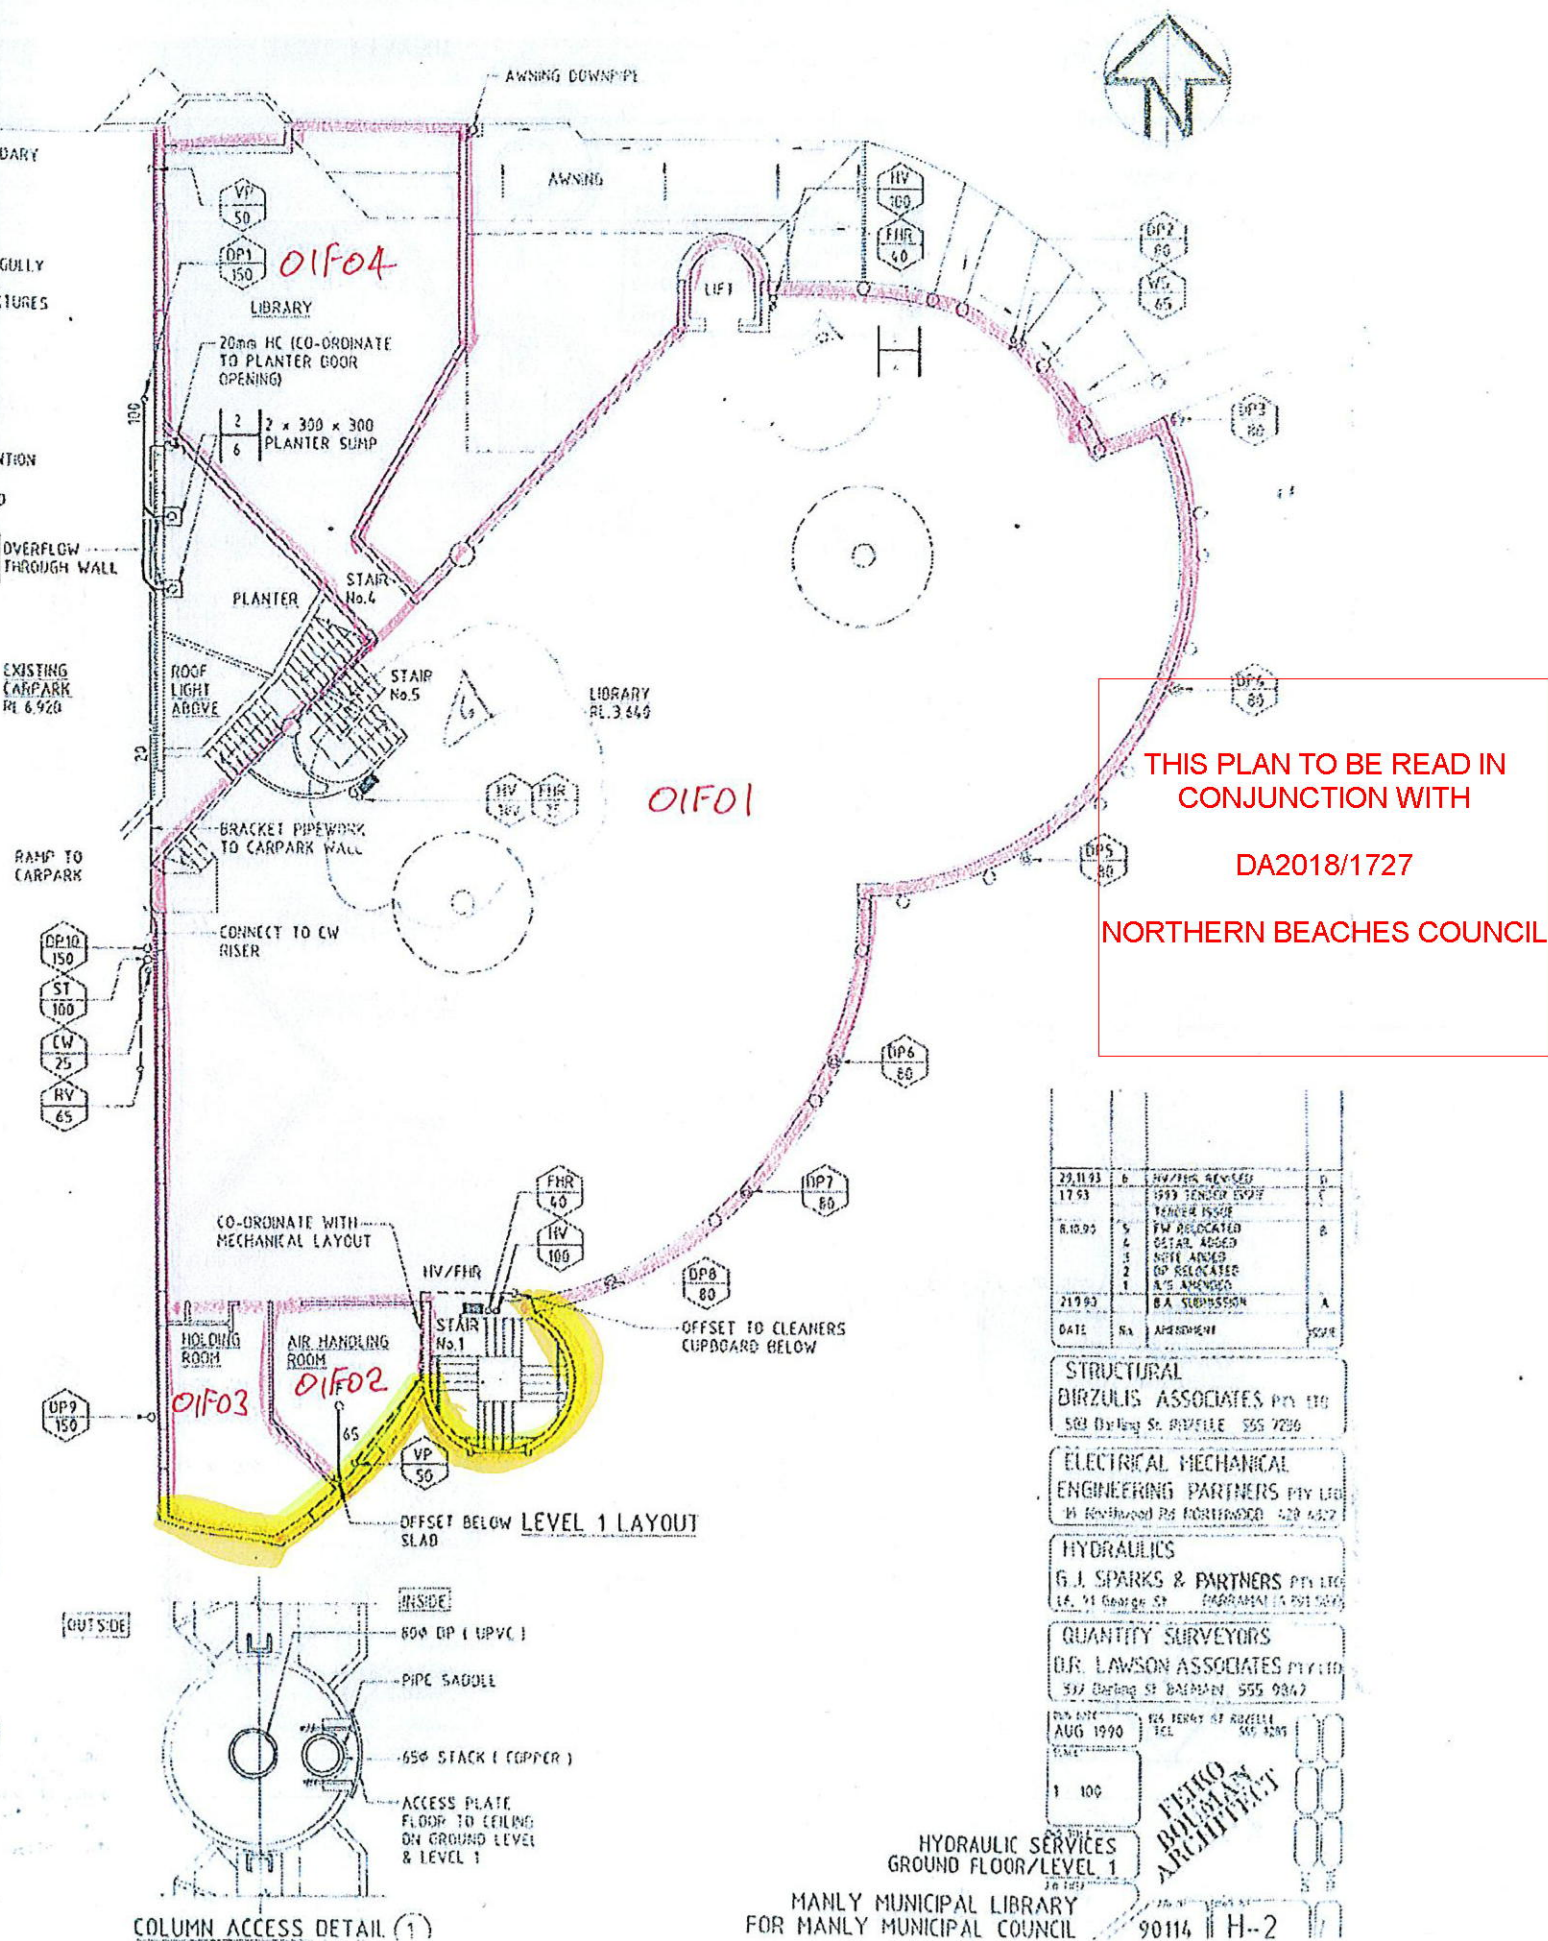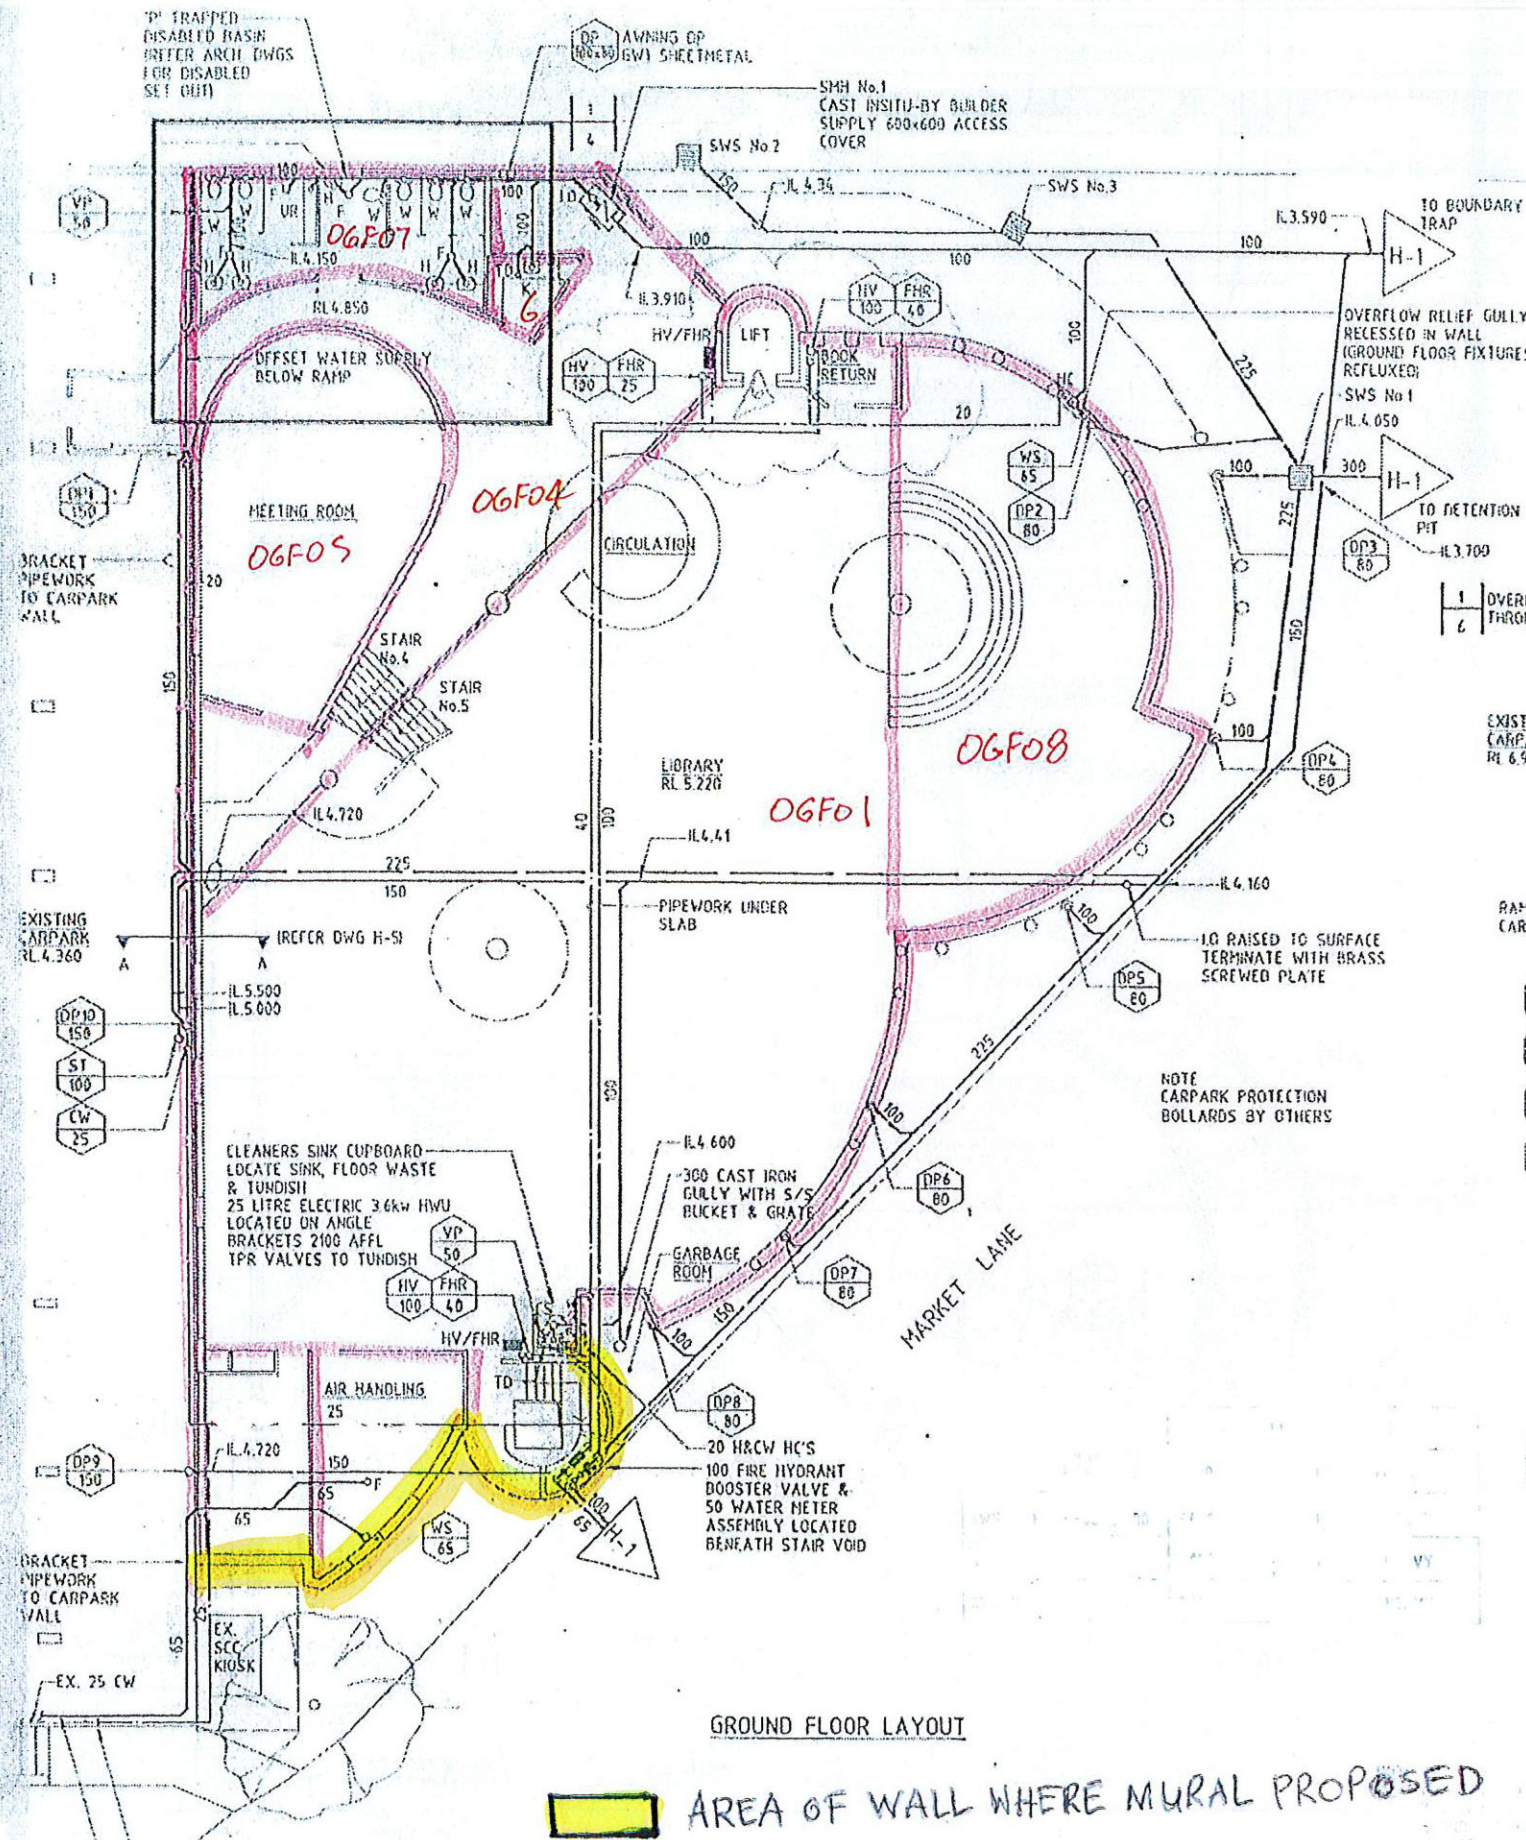

THIS PLAN TO BE READ IN
CONJUNCTION WITH
DA2018/1727
NORTHERN BEACHES COUNCIL

29.11.93	6	HW/RES. ASSG'D	
17.93		1993 TENDER EVAL	C
		TENDER ISSUE	
8.10.95	5	FW REDUCED	B
	4	OTAR. ASSG	
	2	NEW ARMR	
	1	OP RELOCATED	
21.9.93		A/E AMENDED	
		B/A SUBMISSION	A
DATE	NO	AMENDMENT	

STRUCTURAL
BIRZULIS ASSOCIATES, P.C.
501 Darling St. ROSELLE 555 7200

**ELECTRICAL MECHANICAL
ENGINEERING PARTNERS PLY LTD**
16 Northwood Rd NORTHWOOD 420 4572

HYDRAULICS
G. J. SPARKS & PARTNERS PTY LTD
14, 24 George St DARWIN NT 08 0000

QUANTITY SURVEYORS
D.R. LAWSON ASSOCIATES PLYM
332 Darling St BALMAIN 555 9367


AUG 1990
 TEL
 505 4205

HYDRAULIC SERVICES
GROUND FLOOR/LEVEL 1
MANLY MUNICIPAL LIBRARY
FOR MANLY MUNICIPAL COUNCIL

FETRO
BOULMAN
ARCHITECTS

90114 H-2

SCHEDULE OF COLOURS

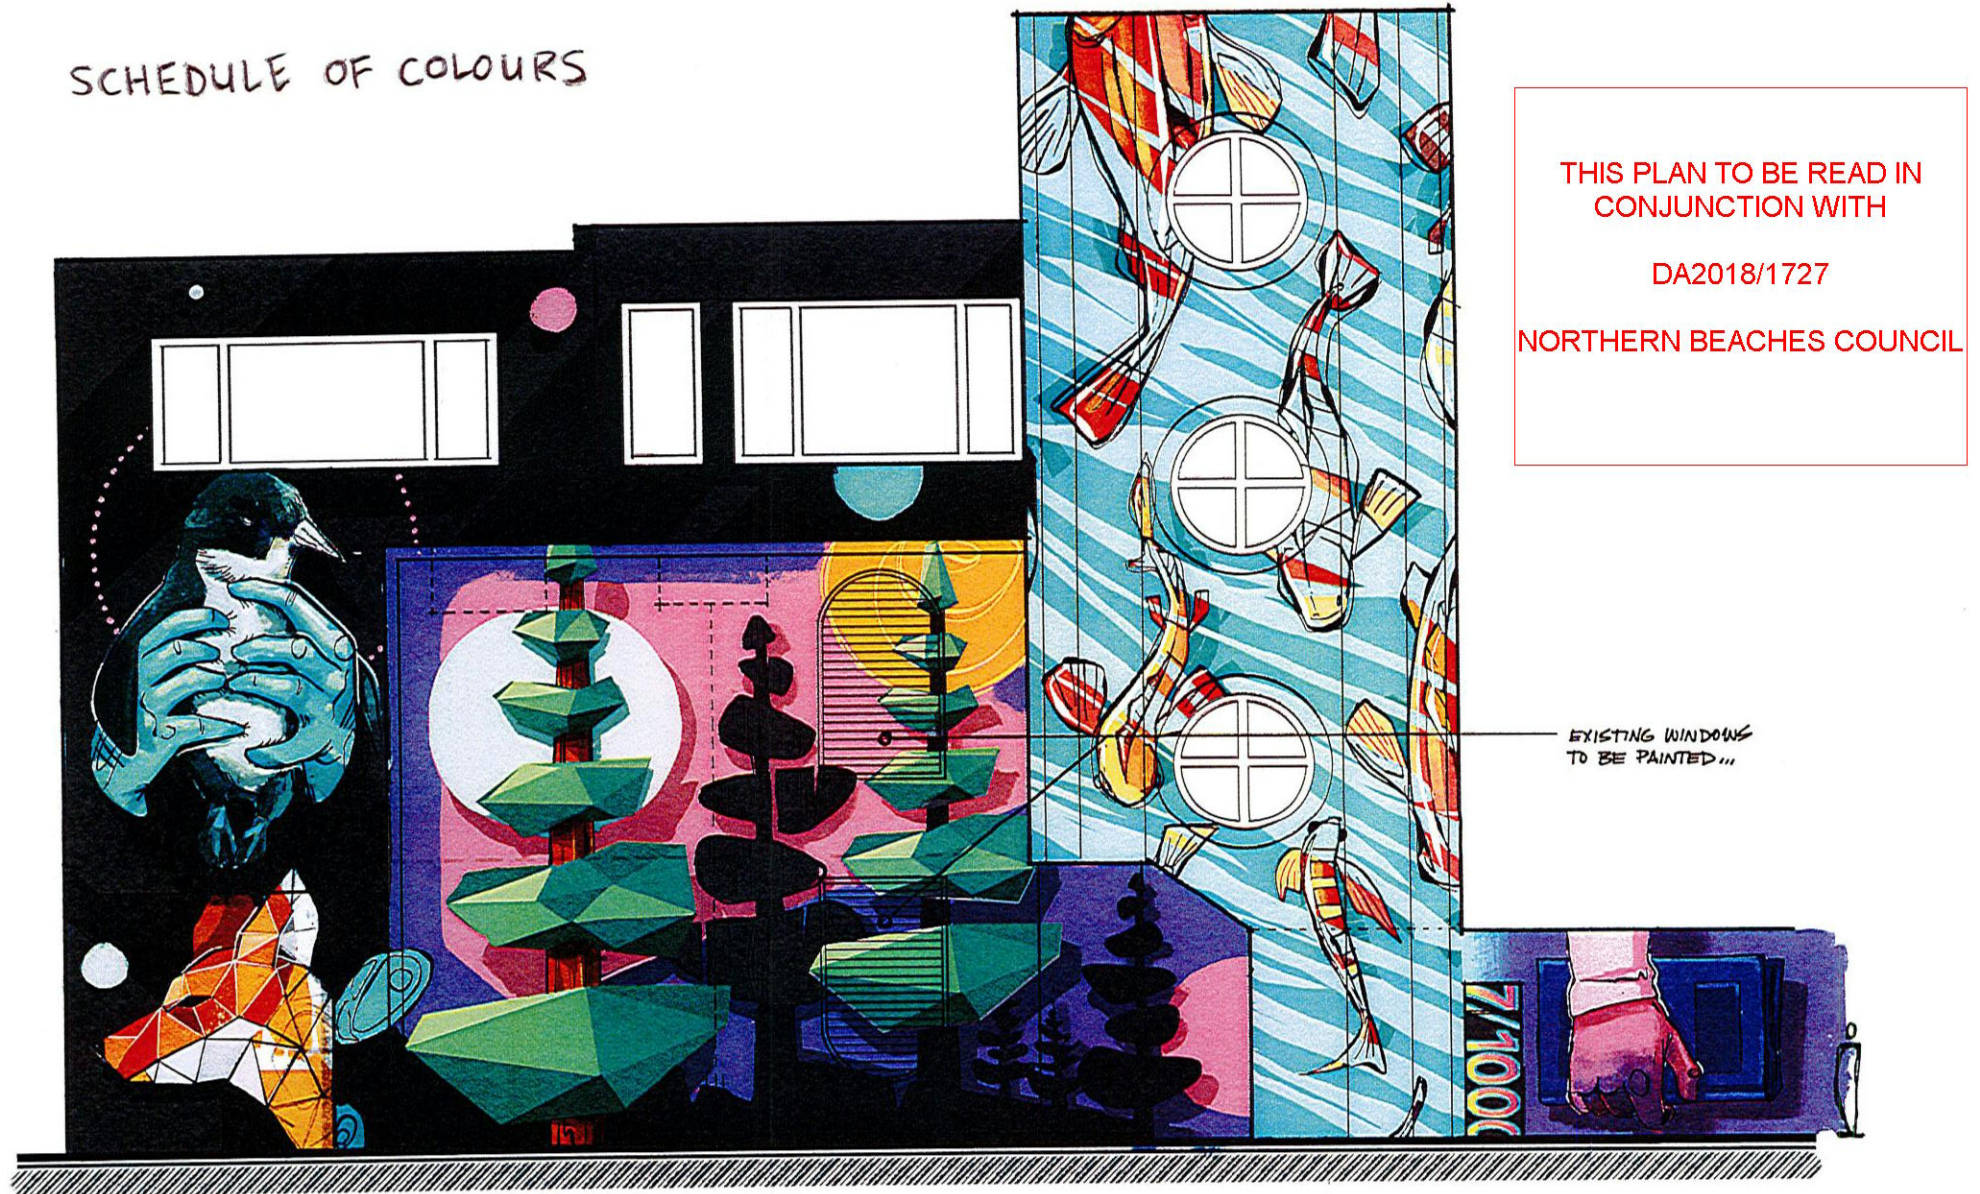

THIS PLAN TO BE READ IN
CONJUNCTION WITH

DA2018/1727

NORTHERN BEACHES COUNCIL

EXISTING WINDOWS
TO BE PAINTED

REVISION DATE : 31/08/2018
KAYAPA CREATIVE STUDIO (MIGUEL GONZALEZ - 0401660720)



"JUST A GLIMPSE"

MARKET LN. MANLY MURAL
SCALE : N/A