



PROJECT NAME: HARBORD DIGGERS CLUB - AWNING


PROJECT ADDRESS: 80 EVANS ST,  
FRESHWATER NSW 2096

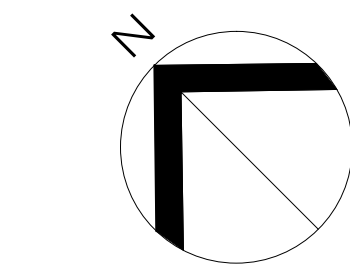

Location of awning

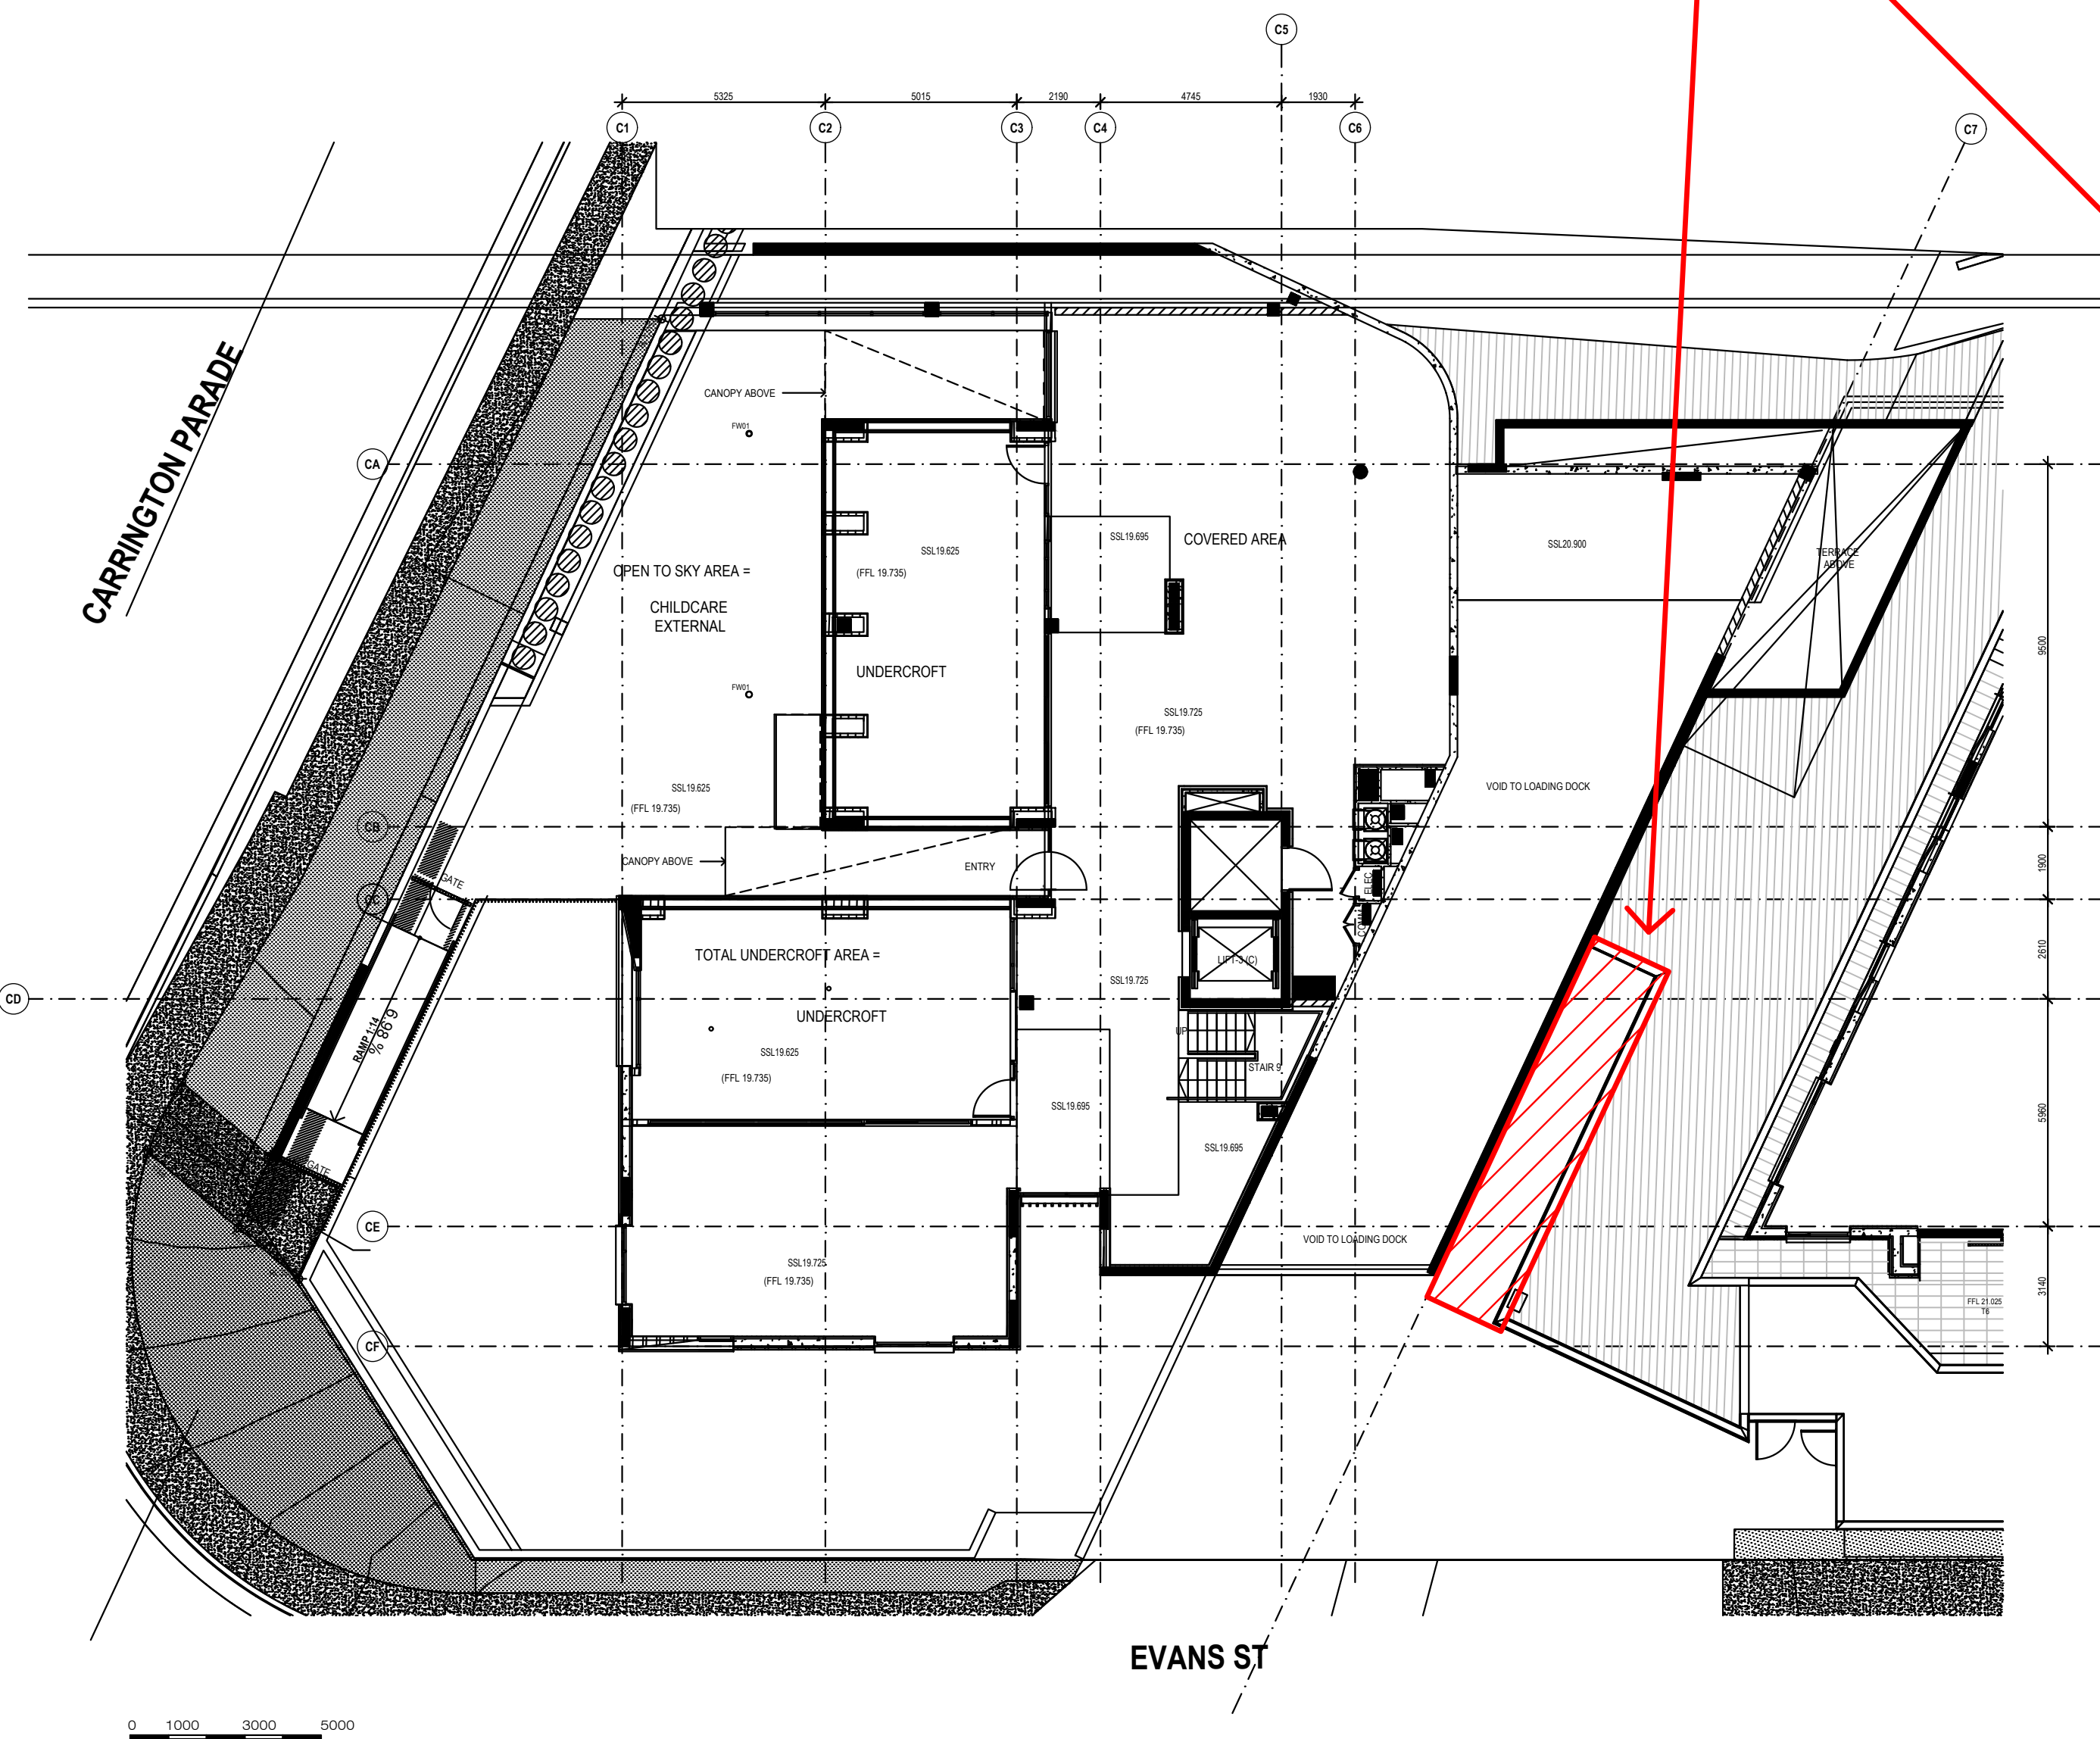

SITE PLAN (NTS)

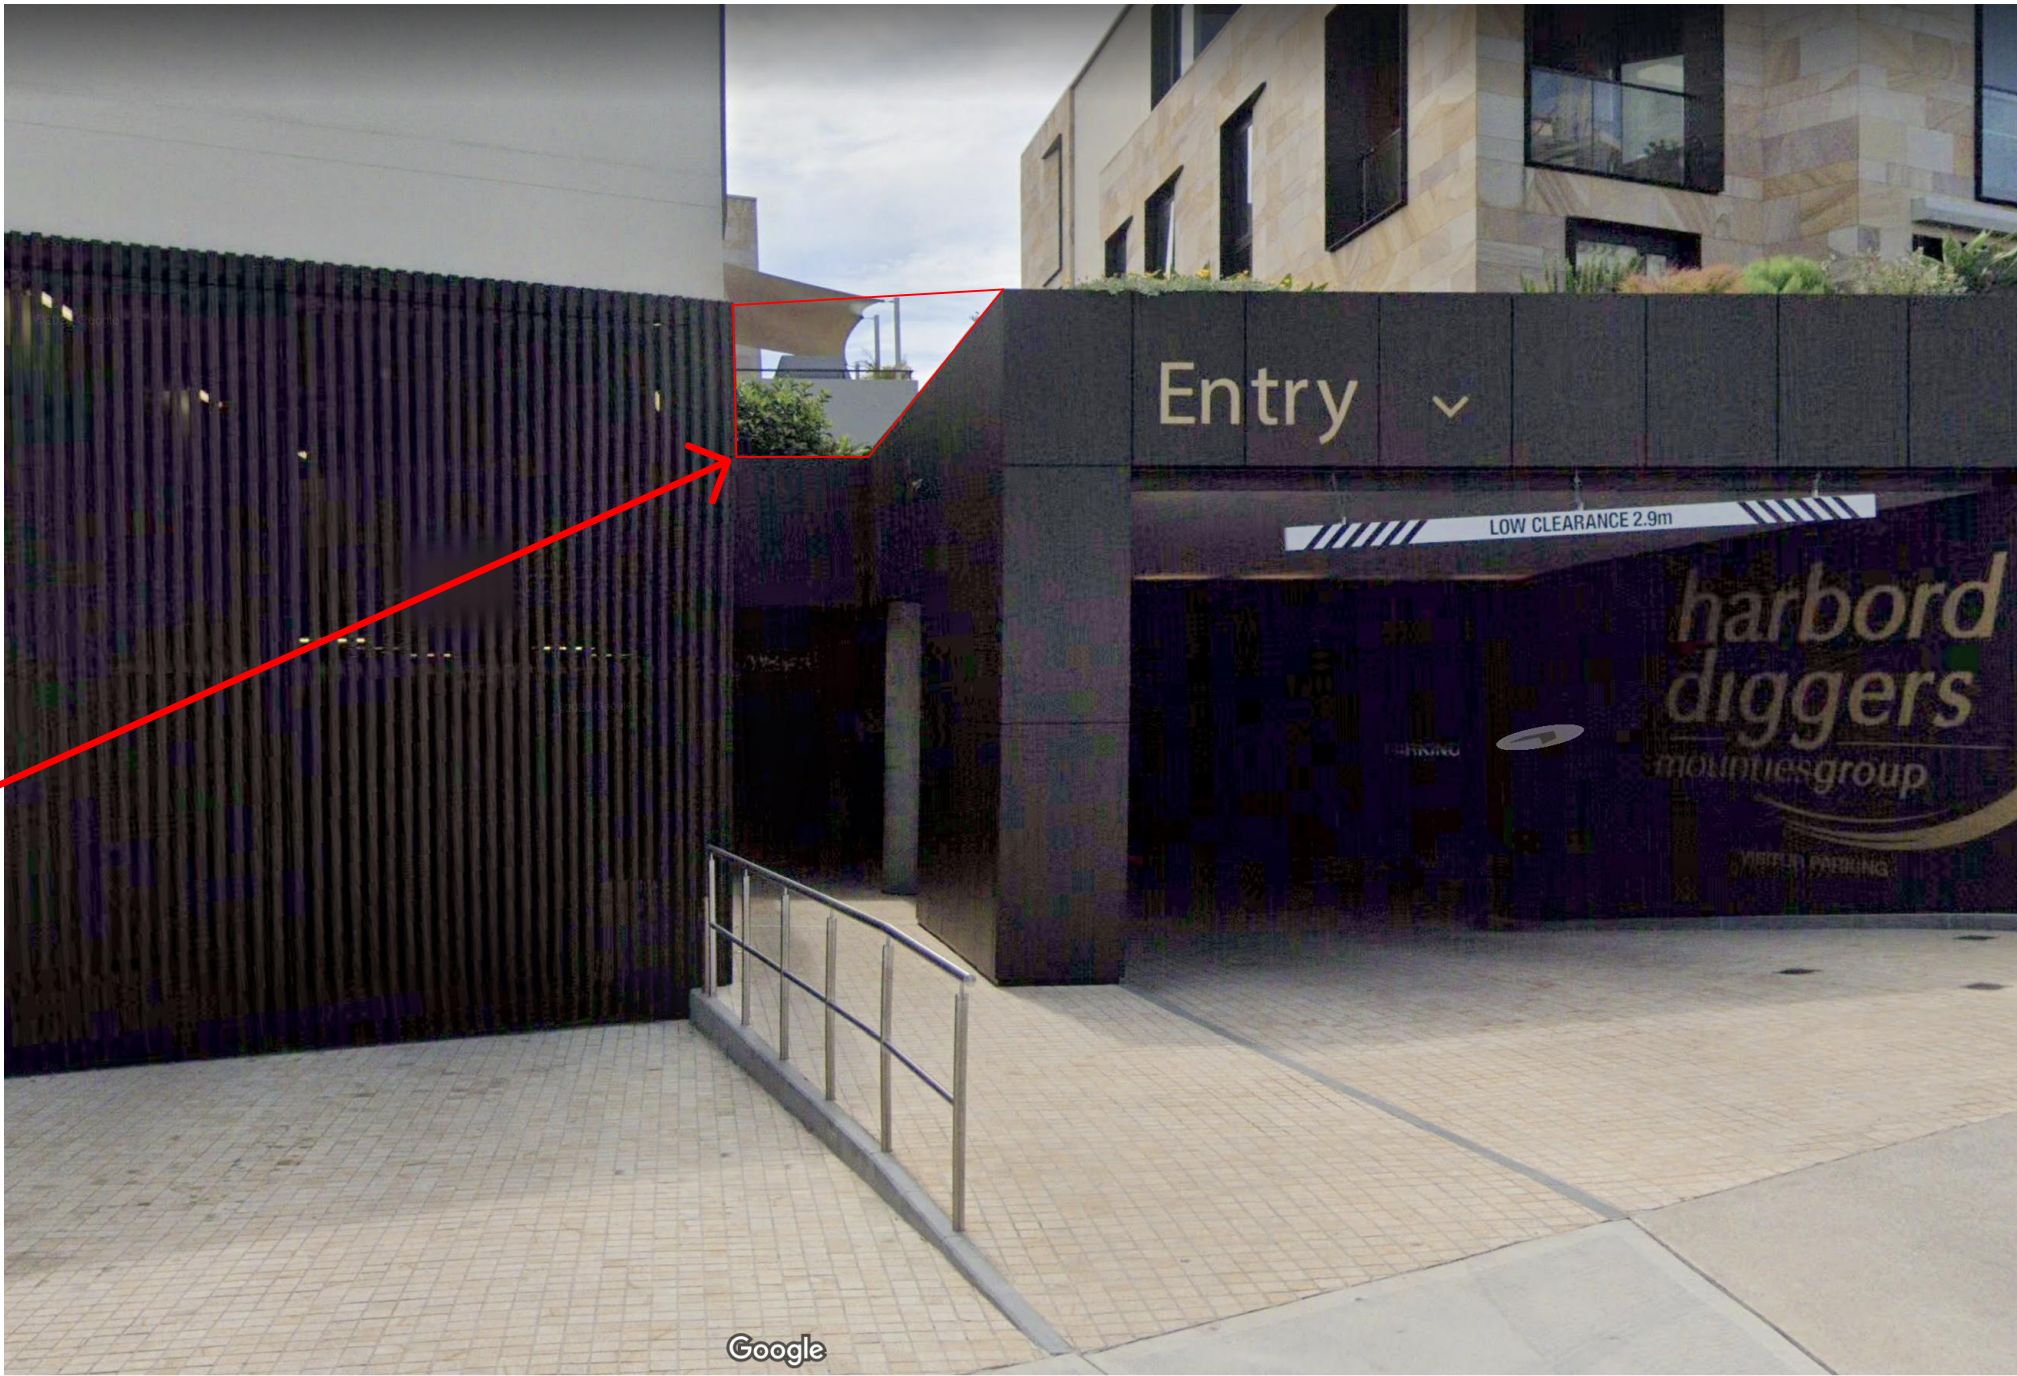

STREET ELEVATION VIEW



SITE PLAN - SATELLITE VIEW (NTS)

07.04.2021	A	Issue for DA
Date	Rev	Issue

Interior Designers

Wool+Hay

info@woolandhay.com.au www.woolandhay.com.au  
Wool and Hay Pty Ltd  
ABN 866 164 024 78 ACN 616 402 478

Key Plan/North



Project Manager  
1st Place Building Services



Client  
Mounties Group

Project  
Harbord Diggers Club  
80 Evans St  
Freshwater NSW 2096

Drawing  
Project Title Page

DO NOT SCALE OFF DRAWINGS  
Contractor to verify all dimensions on site  
before commencing work. Wool and Hay  
is to be informed of any discrepancies in  
the dimensions and setting out of the  
work, for resolution.  
Copyright of designs shown hereon is  
retained by this office. Authority is required  
for any reproduction.

Job No 21012	Plot Date 06.04.2021
Drawn By tamara	Ckd. By AH
Scale A1@1:200	Scale A3@1:NTS
Drawing Number	Rev
21012-A1-LG	A








A



 

- Existing rooftop garden and parapet wall to remain as is

**Wool+Hay**

Key Plan/North



BUILDING SERVICES

Project

Harbord Diggers Club  
80 Evans St  
Freshwater NSW 2096

DO NOT SCALE OFF DRAWINGS  
Contractor to verify all dimensions on site before commencing work. Wool and Hay is to be informed of any discrepancies in the dimensions and setting out of the work, for resolution.  
Copyright of designs shown hereon is retained by this office. Authority is required for any reproduction.

21012-DT-01	A
-------------	---