

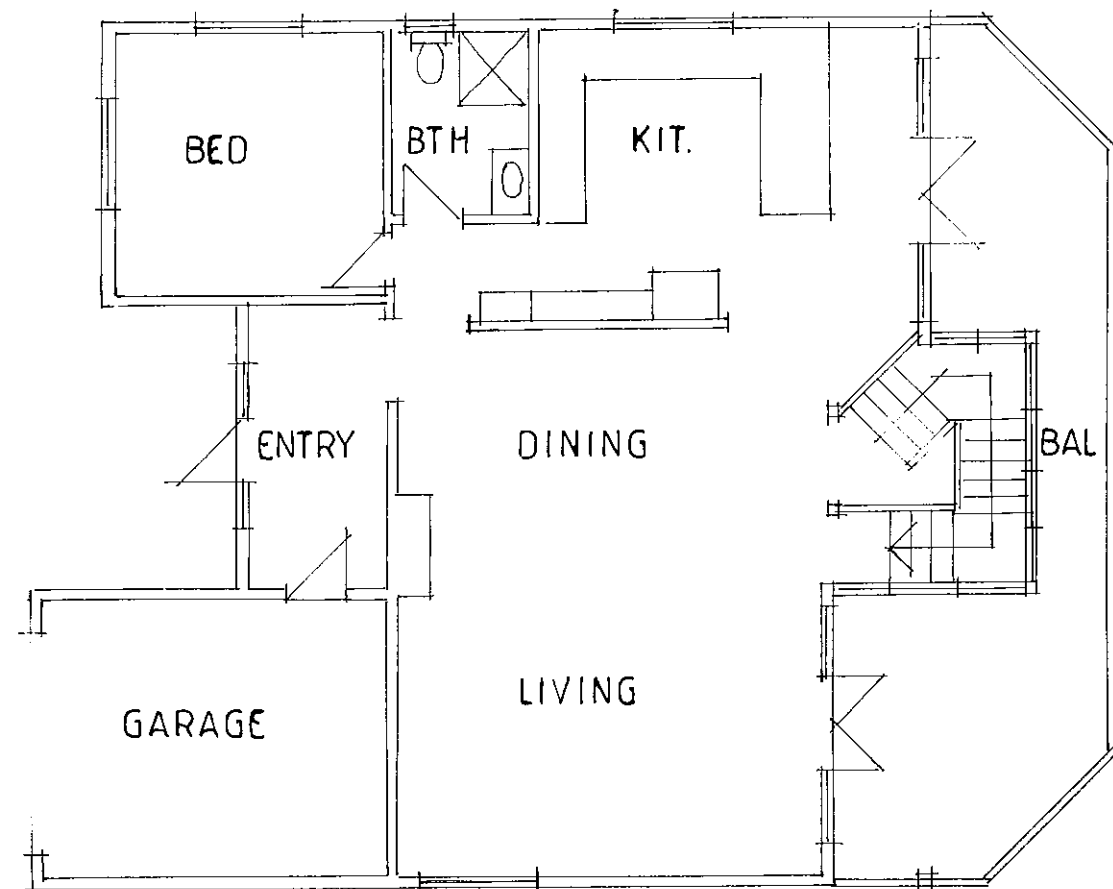


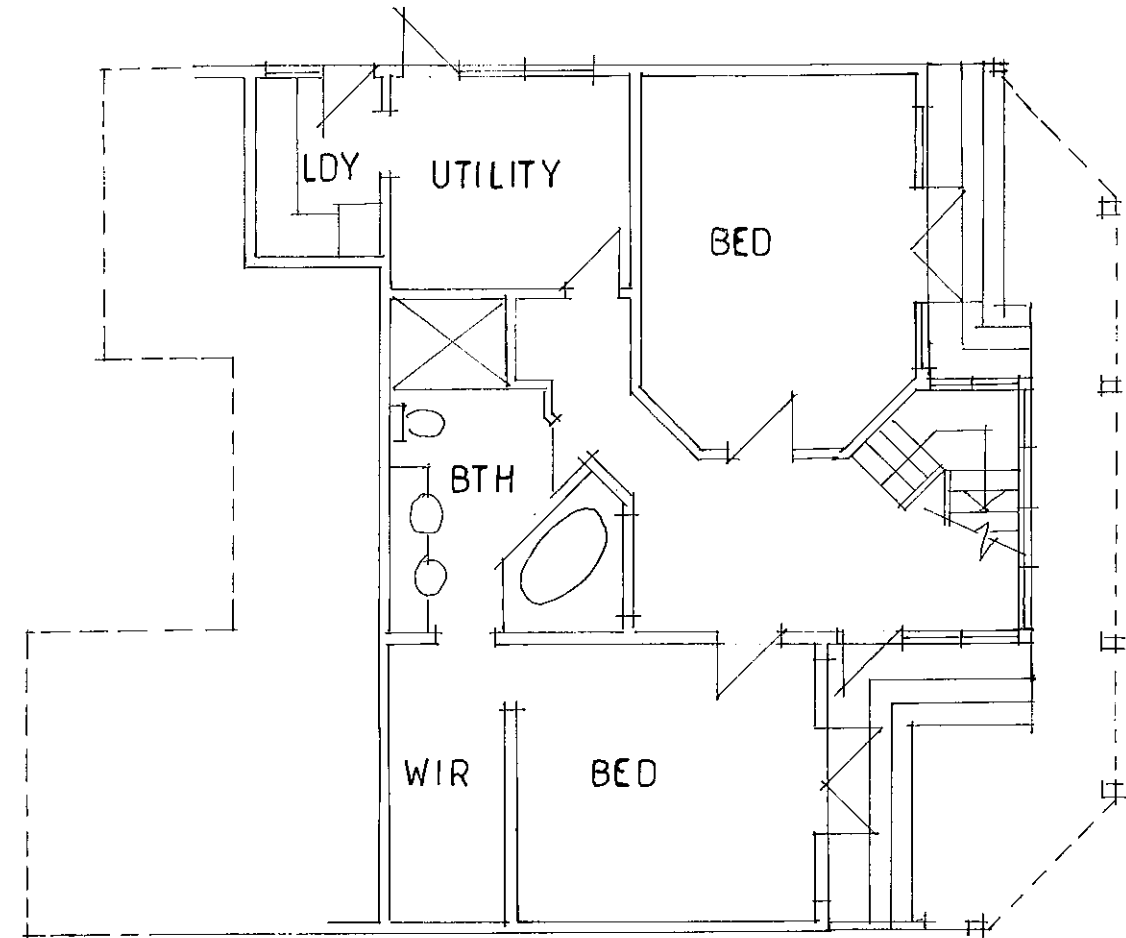

EXISTING GROUND FLOOR PLAN SCALE 1:100

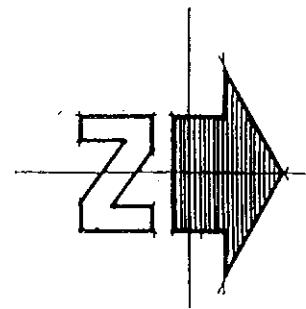

EXISTING LOWER FLOOR PLAN SCALE 1:100

SHEET SIZE A3

Drawing No. 01616-02 Date: April 2016
101 Bungan head Road Newport Lot 25 DP 10423