





EAST ELEVATION

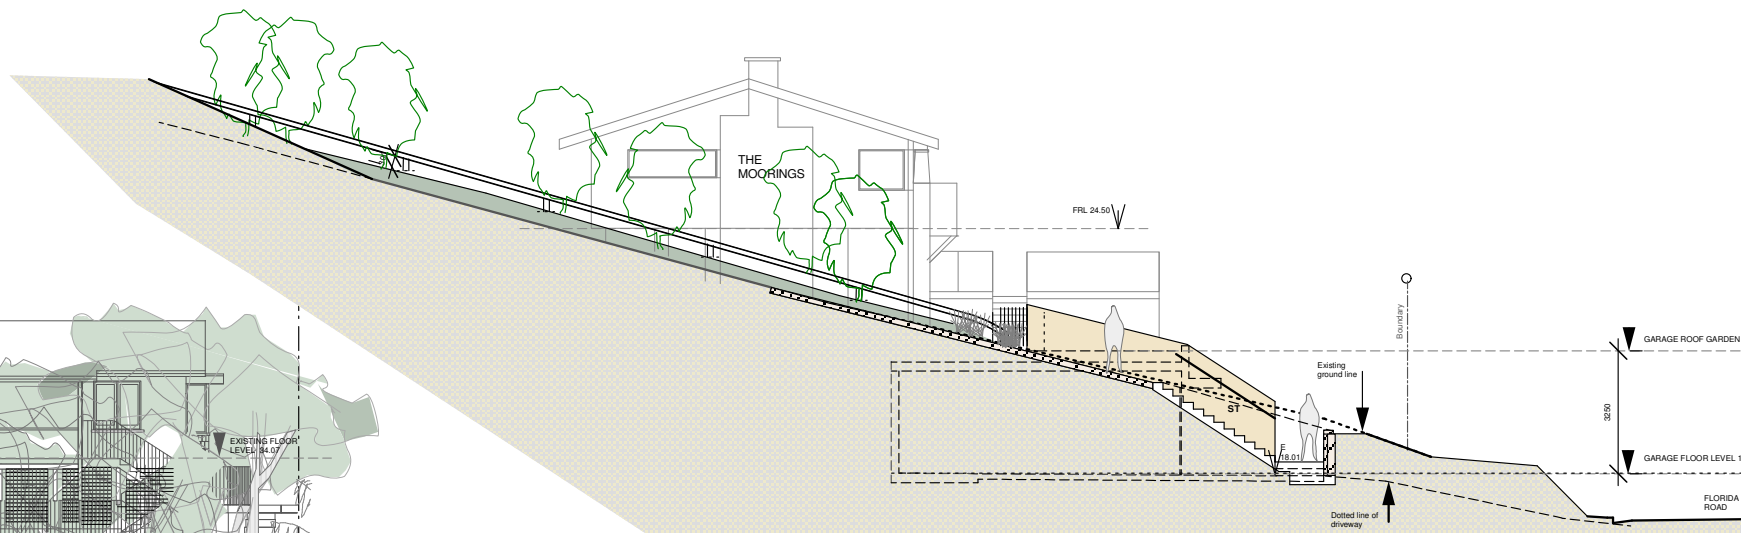

SOUTHERN SECTIONAL ELEVATION AT PROPOSED GARAGE

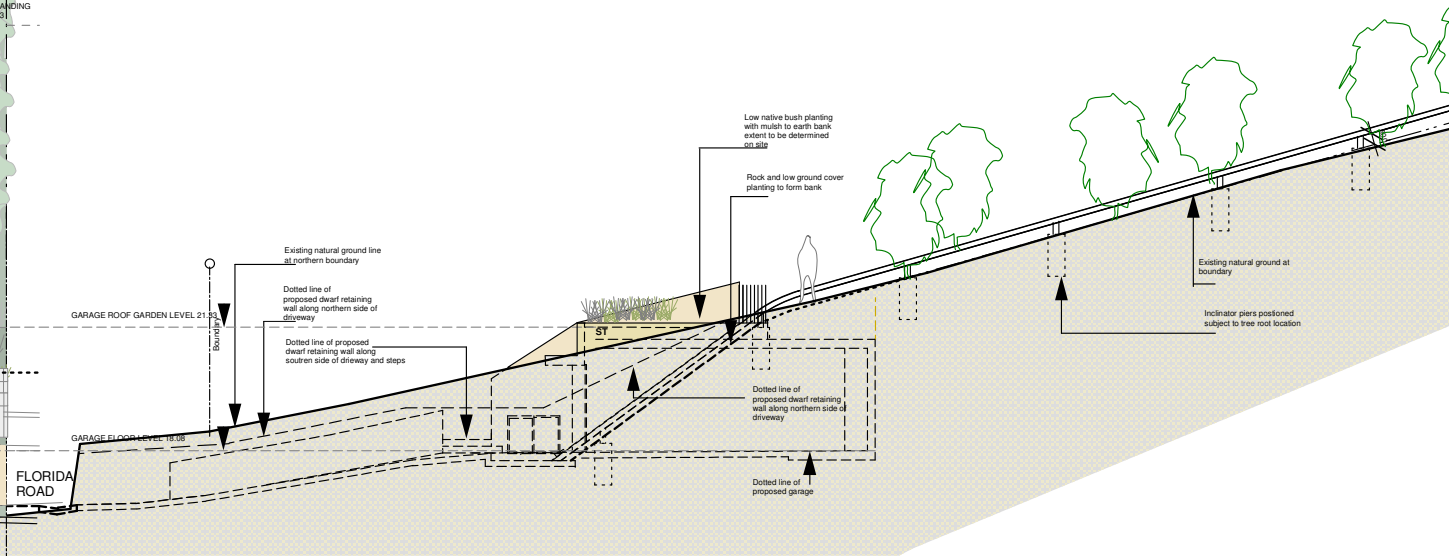

NORTHERN SECTIONAL ELEVATION AT BOUNDARY

N02

91 FLORIDA ROAD PALM BEACH SCALE 1:200 robert jones architects 0415 224 234