




3 West Elevation - Proposed
1 : 100

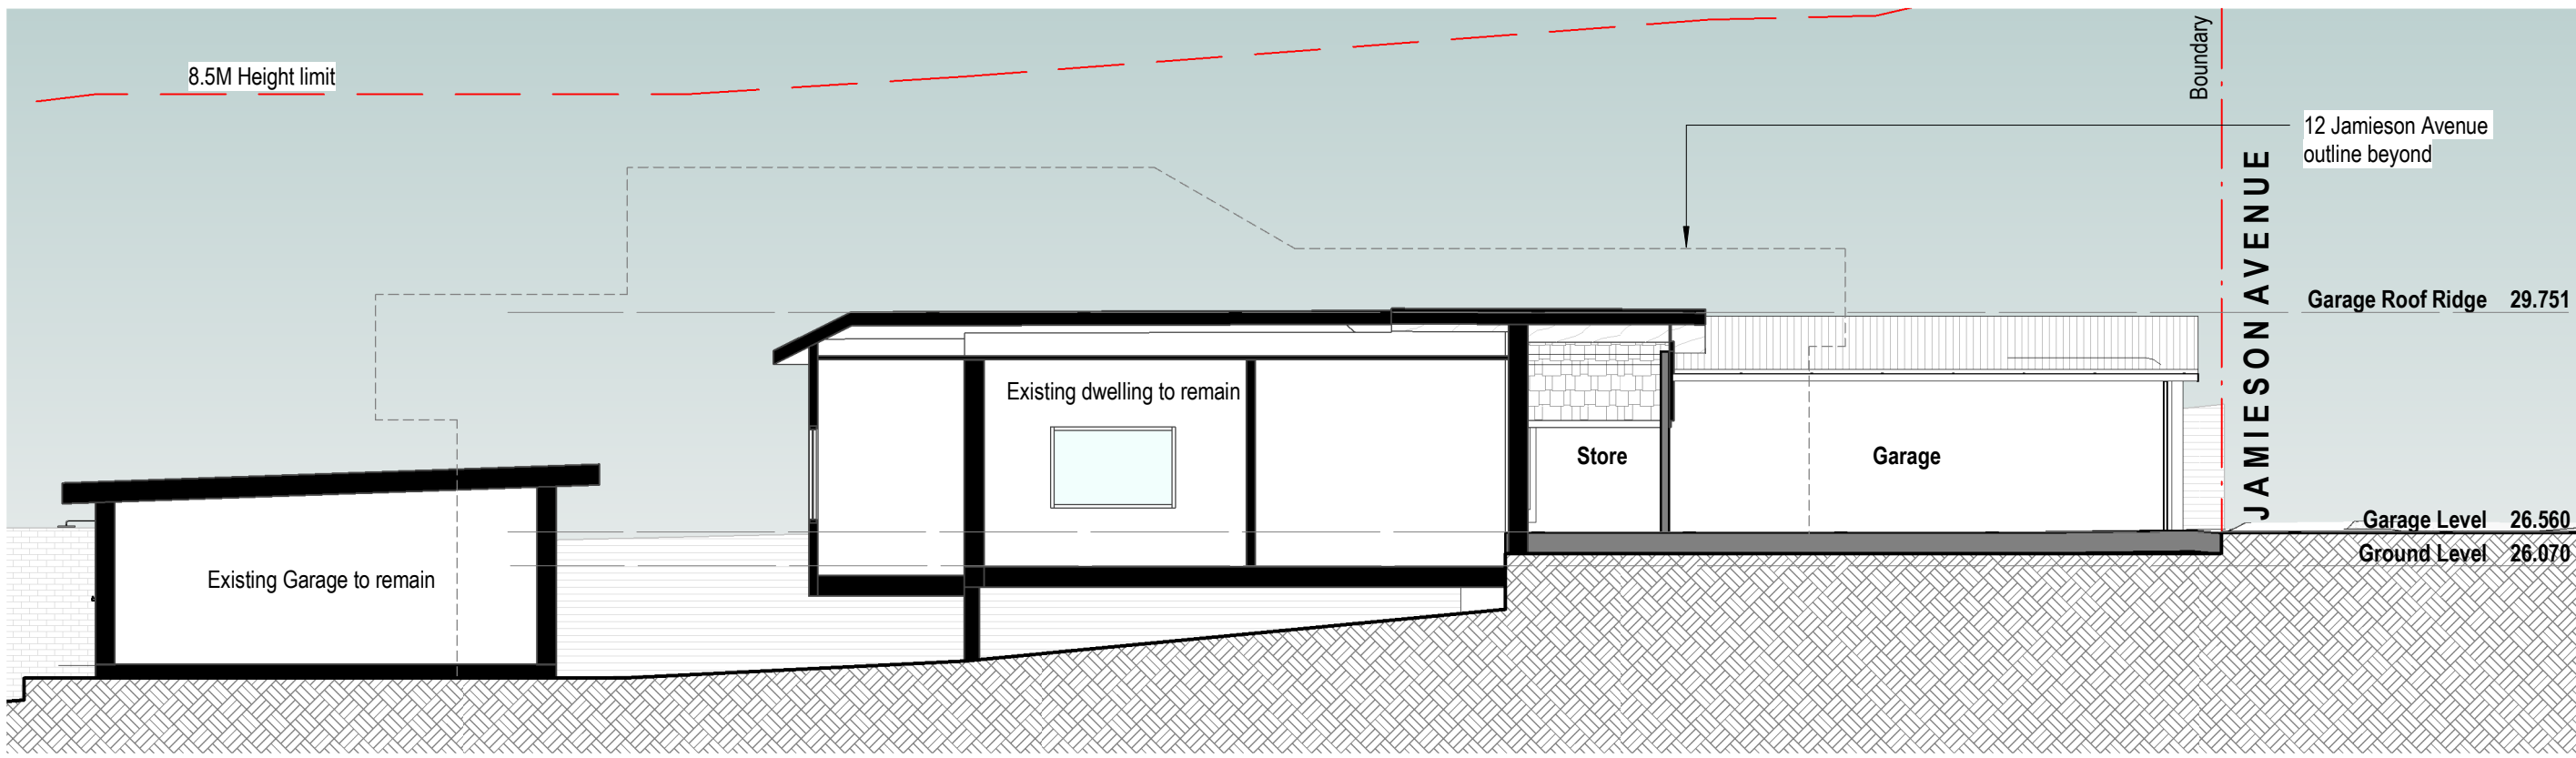


7 Section - Proposed
1 : 100

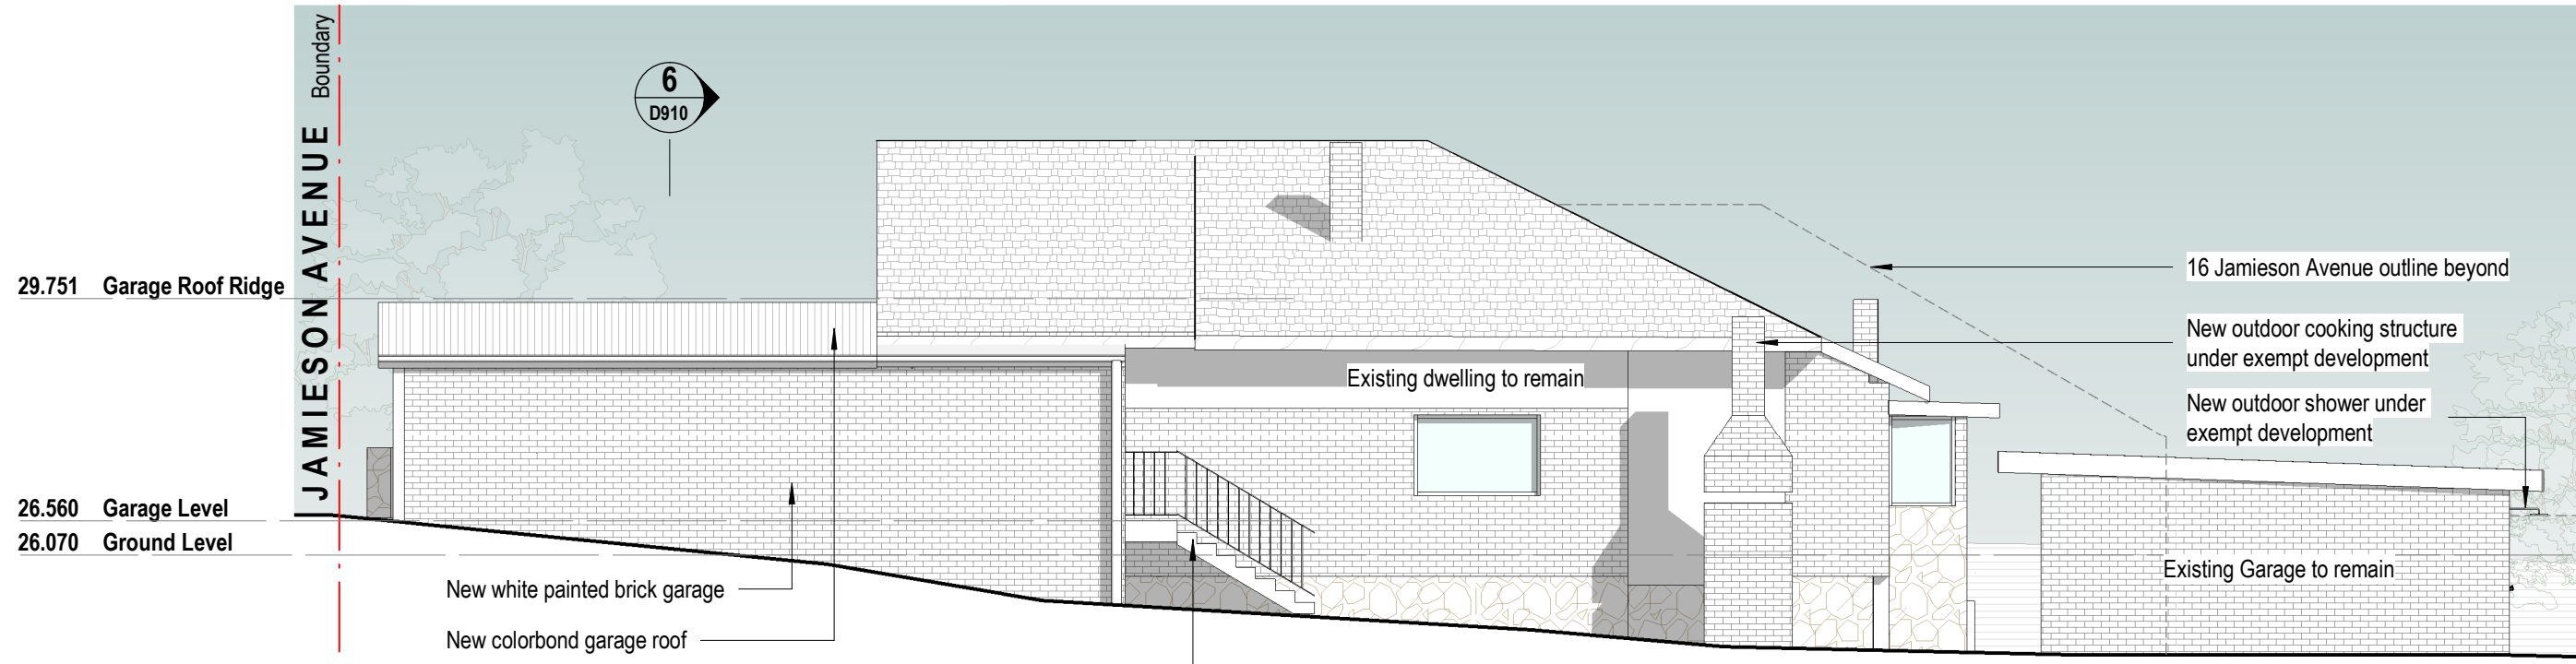


2 East Elevation - Proposed
1 : 100

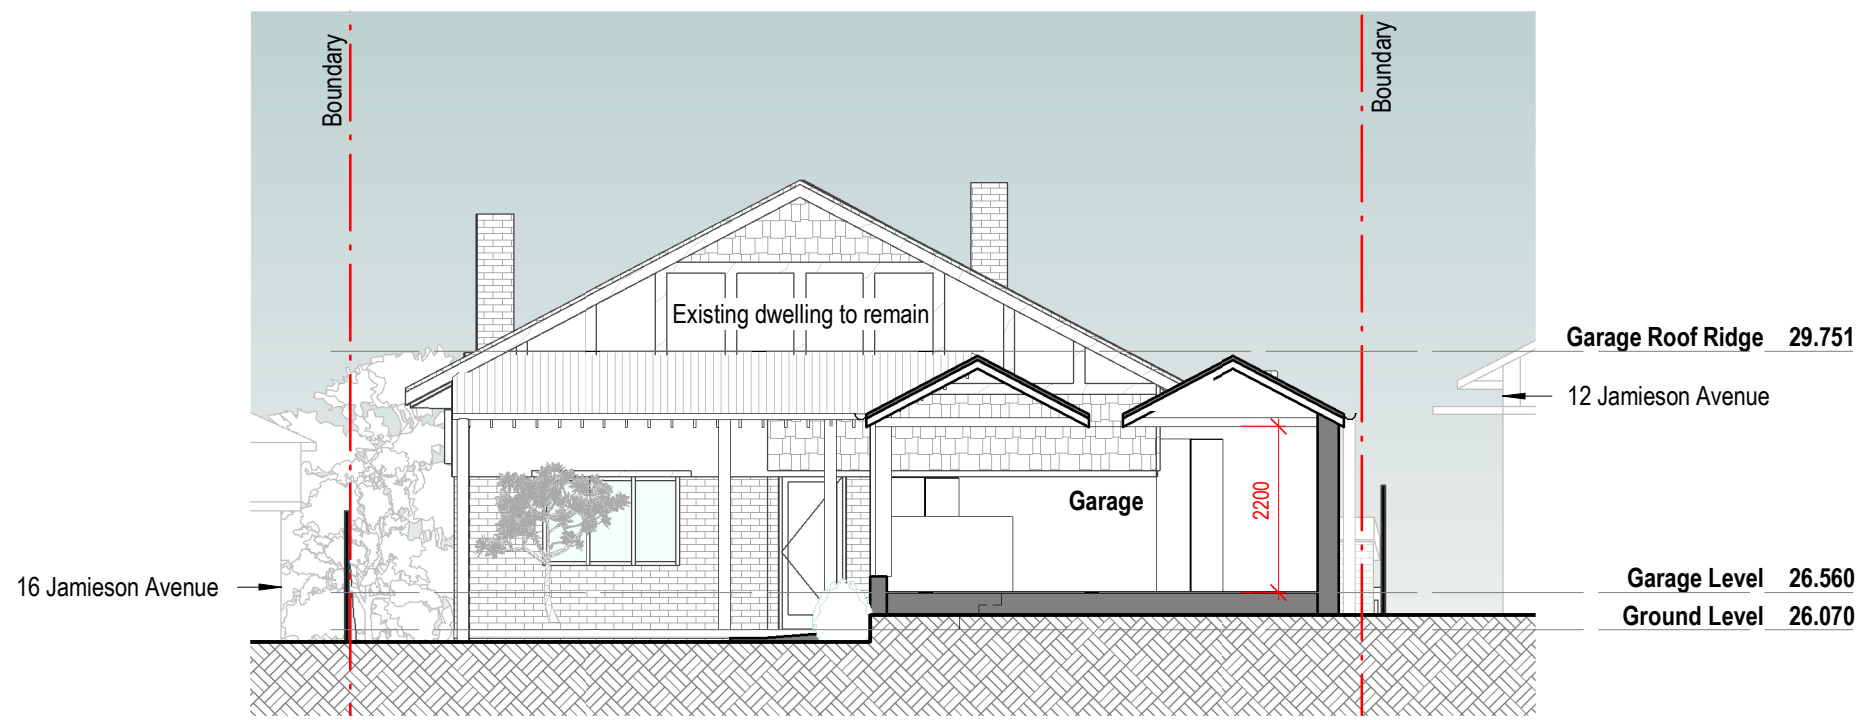


6 Section - Proposed
1 : 100

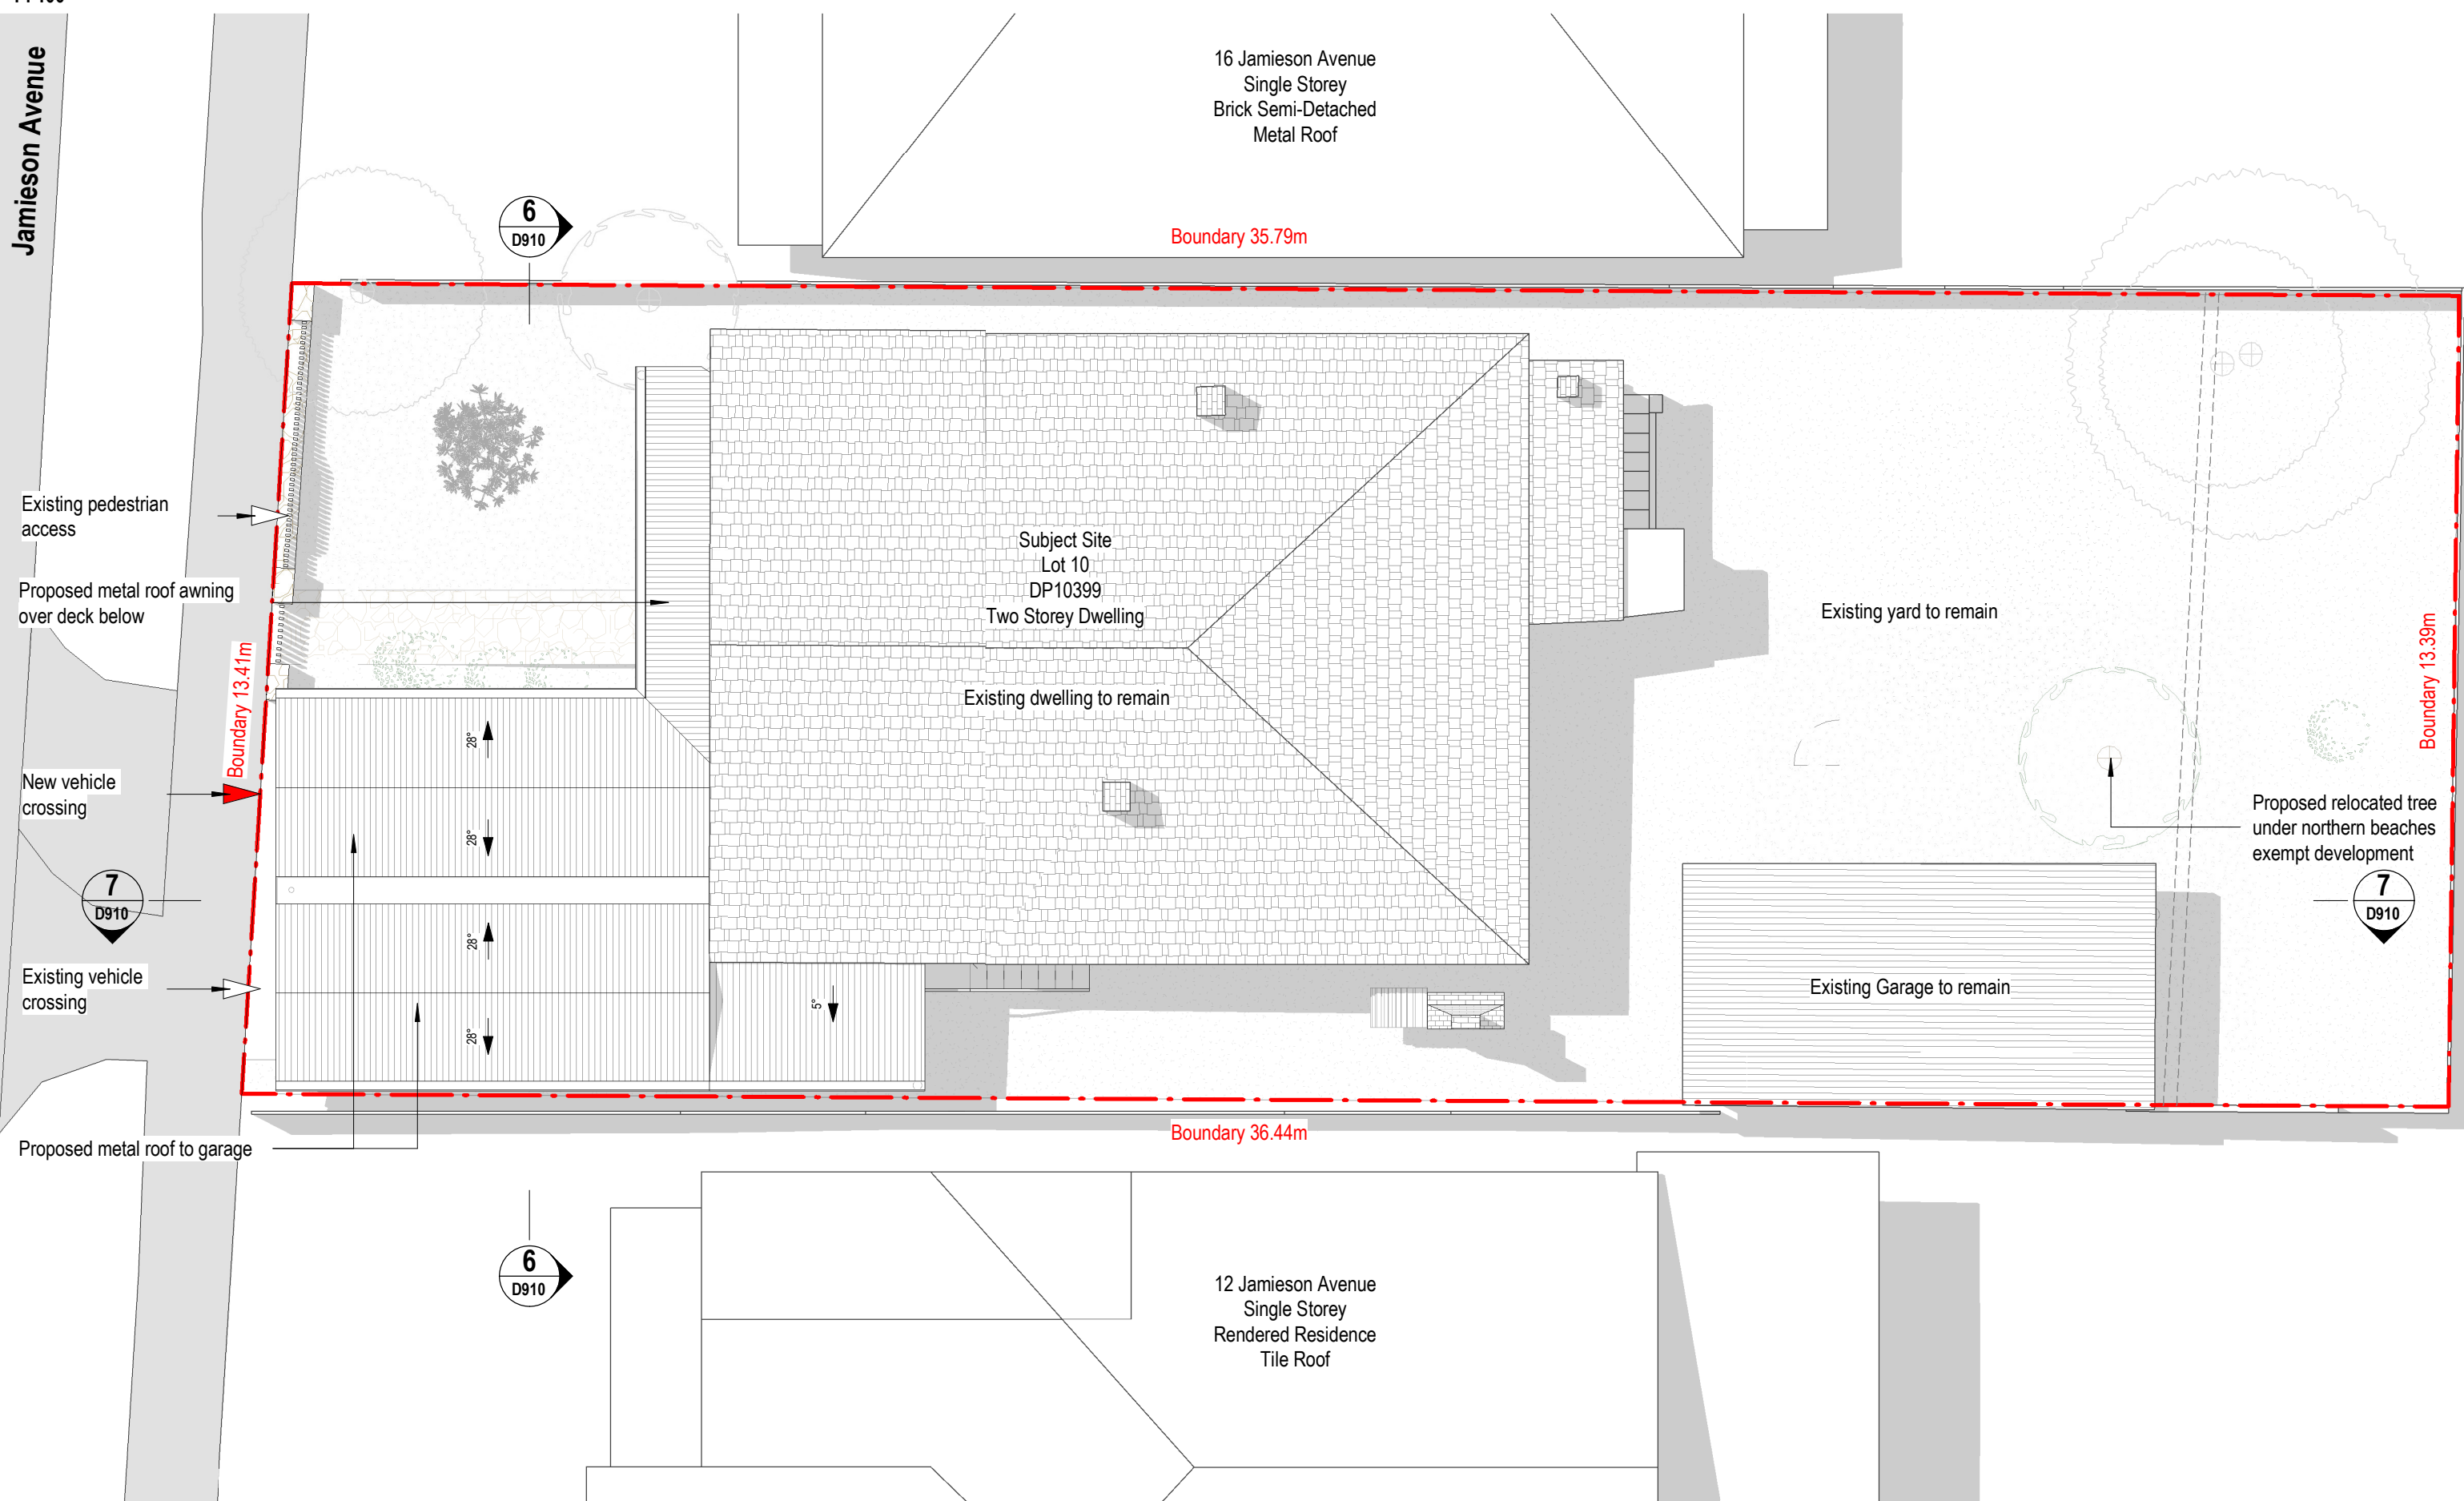

1 Proposed Site Plan
1 : 100

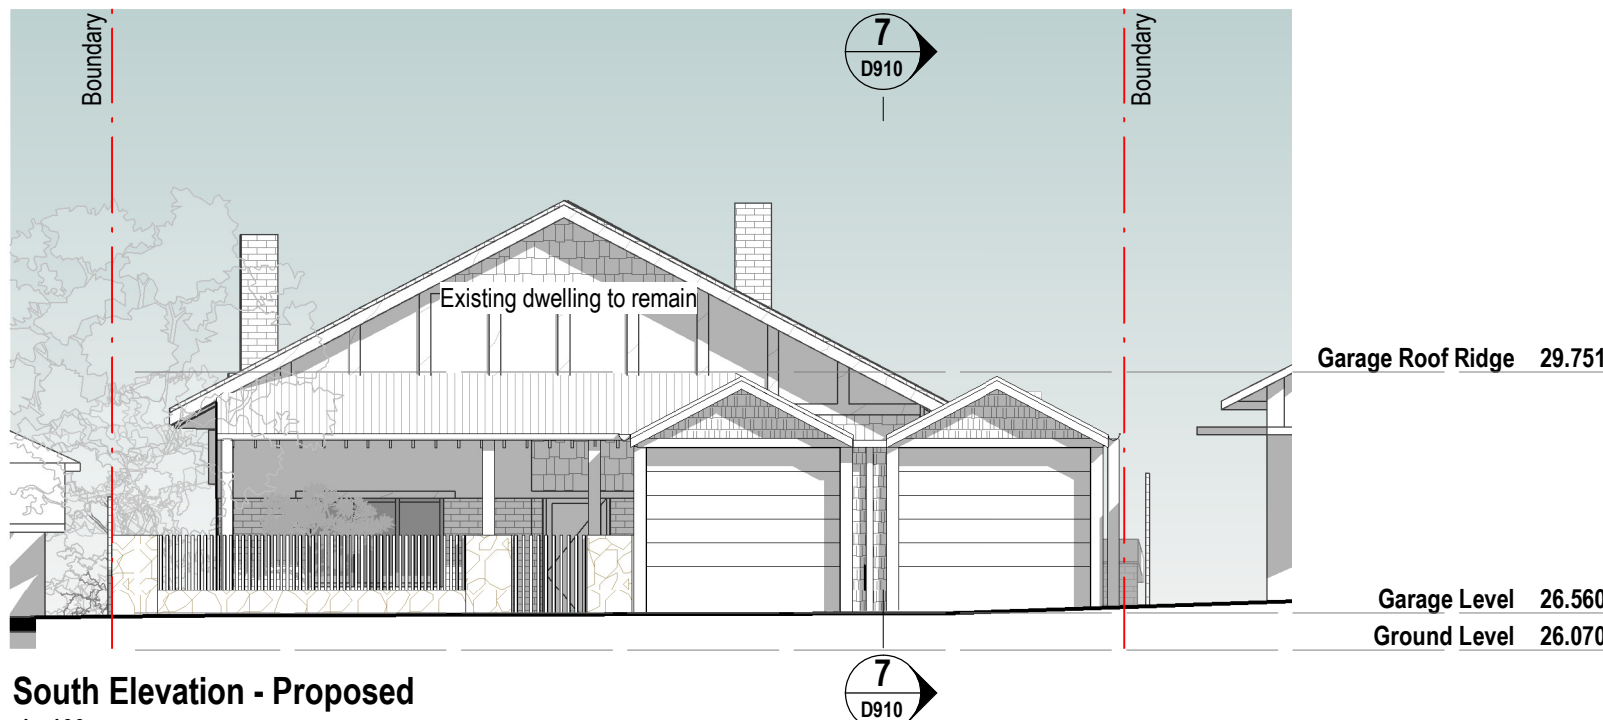


5 South Elevation - Proposed
1 : 100

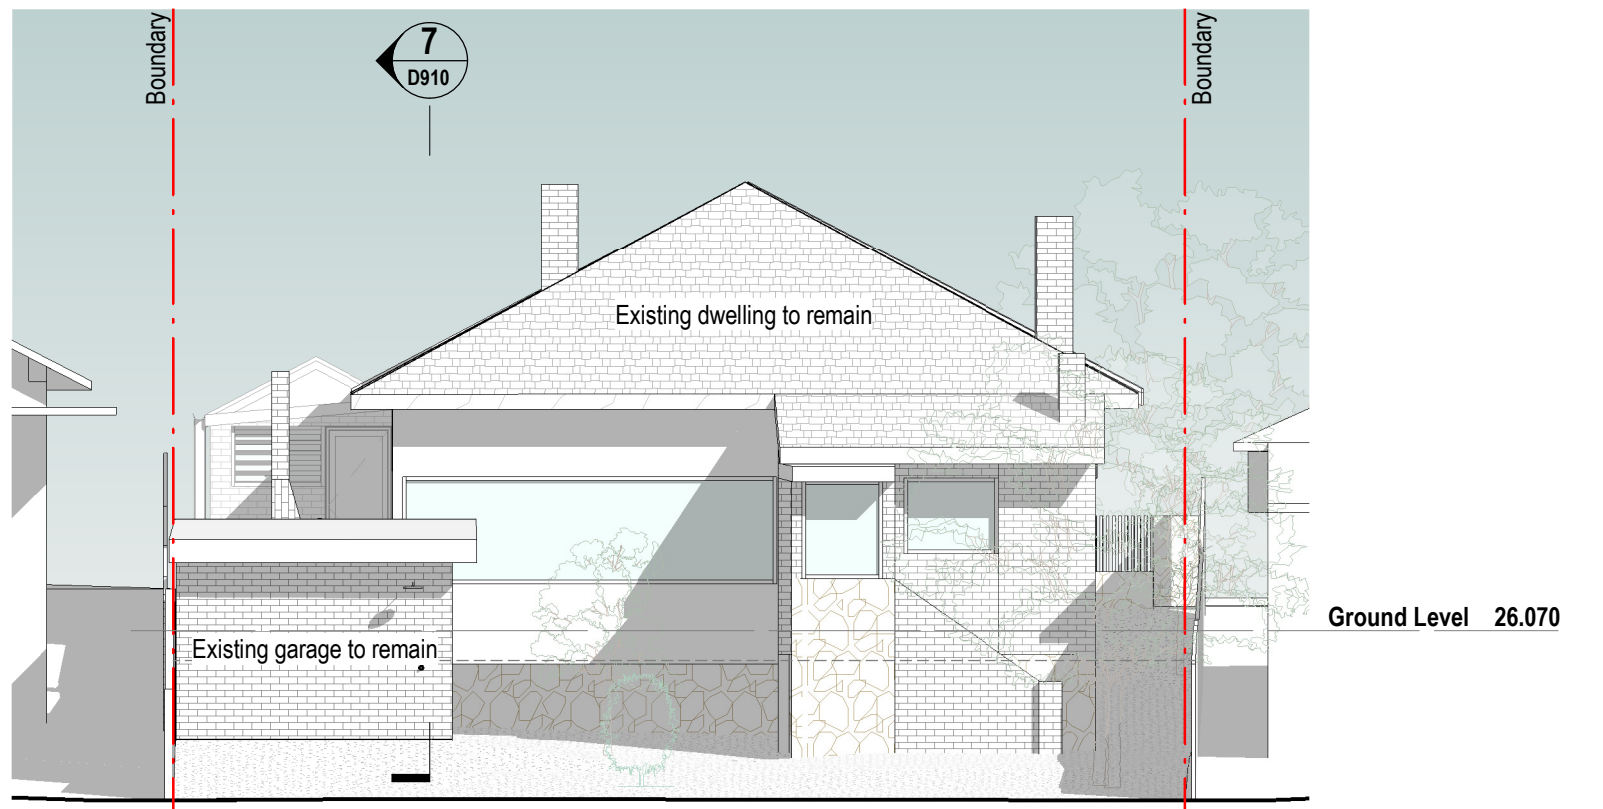

4 North Elevation - Proposed
1 : 100

buck&simple.
doers of stuff

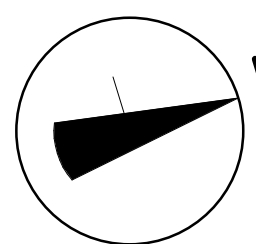

General Notes

The copyright of this design remains the property of buck&simple. This design is not to be used, copied or reproduced without the authority of buck&simple.
Do not scale from drawings. Confirm dimensions on site prior to the commencement of works. Where a discrepancy arises, seek direction prior to proceeding with the works.
This drawing is only to be used by the stated Client in the stated location for the purpose it was created. Do not use this drawing for construction unless designated.

Contact : info@buckandsimple.com
ABN : 86 106 604 025

www.buckandsimple.com

Development Application

No.	Description	Date
1	Issue for DA	25 Sept 2019

Project	Fairlight
Location	14 Jamieson Avenue, Fairlight, NSW 2094
Client	Sam and Justin McCallum
Drawing	Notification Plan

Scale @ A1: A3 half ind	Drawn by	Checked by
1 : 100	BS	BS
Project Issue Date	Sheet Issue Date	
Issue Date	05/03/19	
Project number	Drawing #	Issue
1129	D910	1