




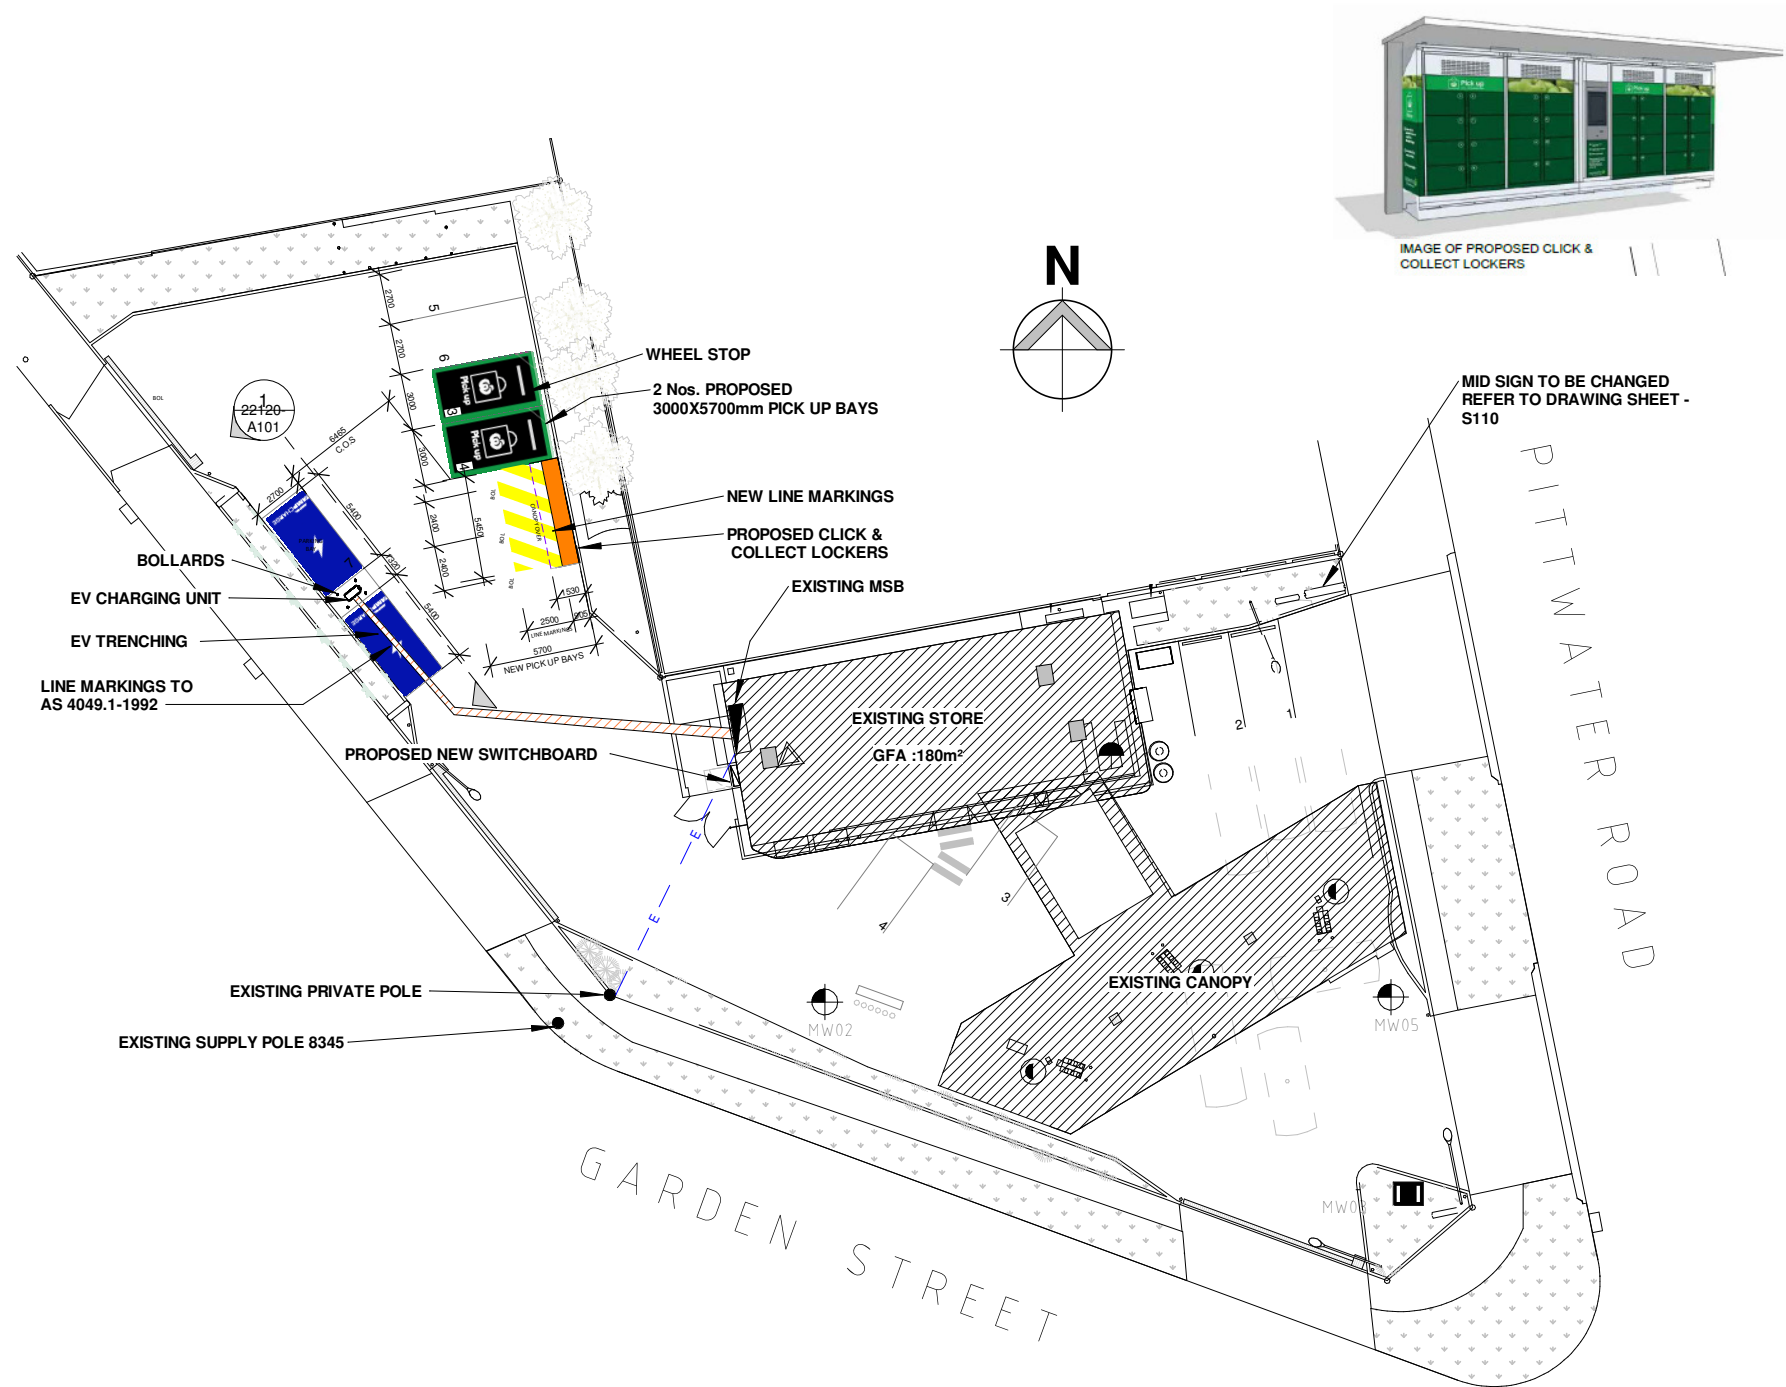


 COPYRIGHT THIS DRAWING & DESIGN MUST NOT BE COPIED IN WHOLE OR PART WITHOUT THE WRITTEN CONSENT OF AMPOL AUSTRALIA PETROLEUM PTY LIMITED AAPPL.					PROJECT: 22120 -NARRABEEN 1509-1511 PITTWATER RD NARRABEEN 2101 NSW	DRAWING TITLE: SITE PLAN	SCALE: 1 : 400	TOWN PLANNING		
								APPROVED:	DATE:	
								Approver	17.08.23	
								SIZE:	DRAWING No:	REVISION:
								A3	22120- A100	D

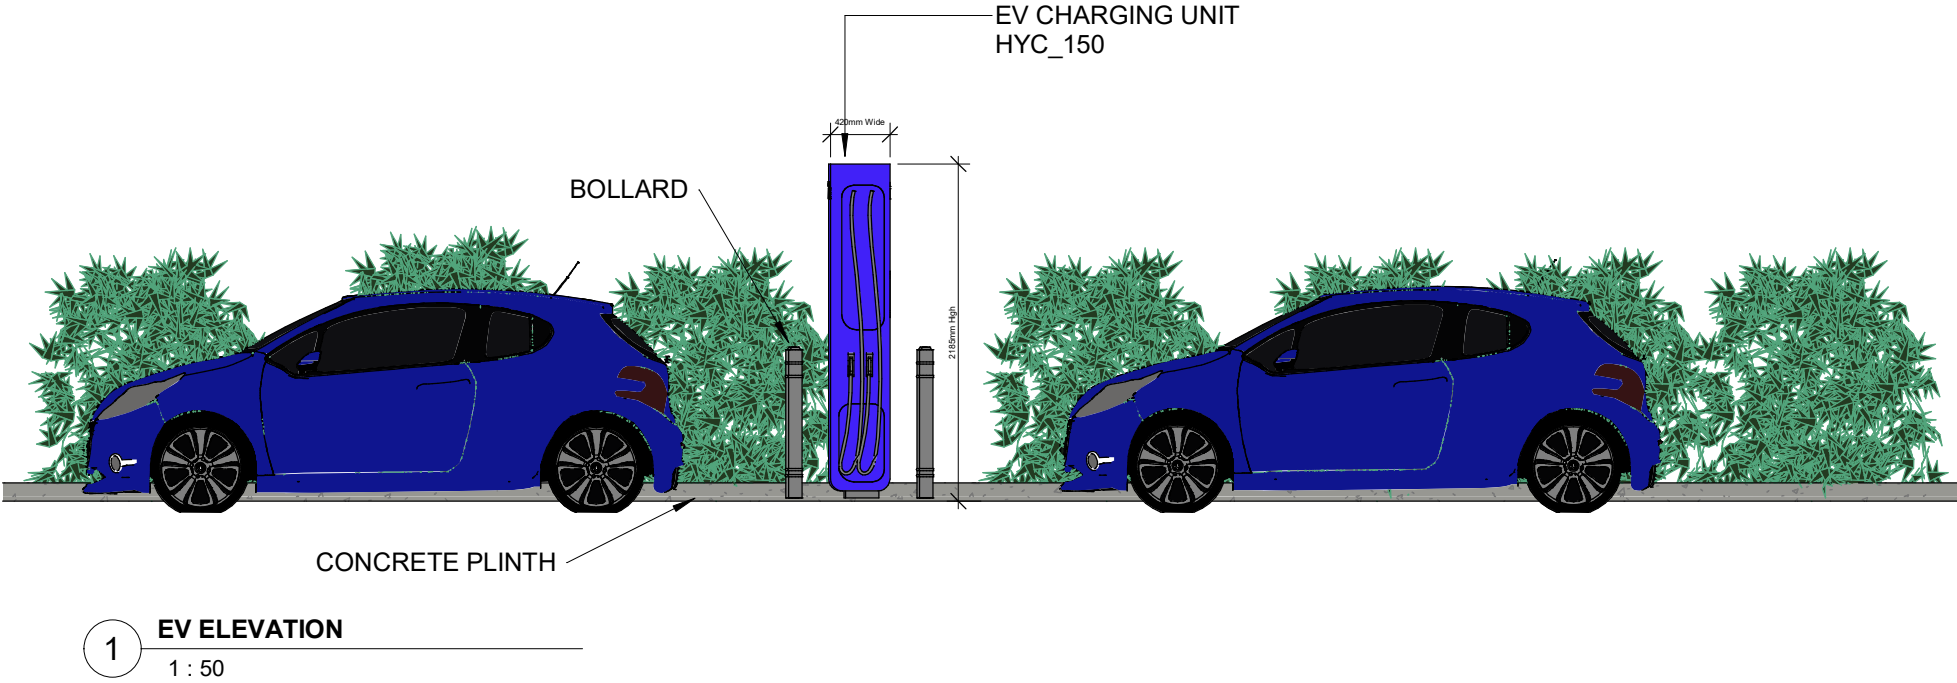

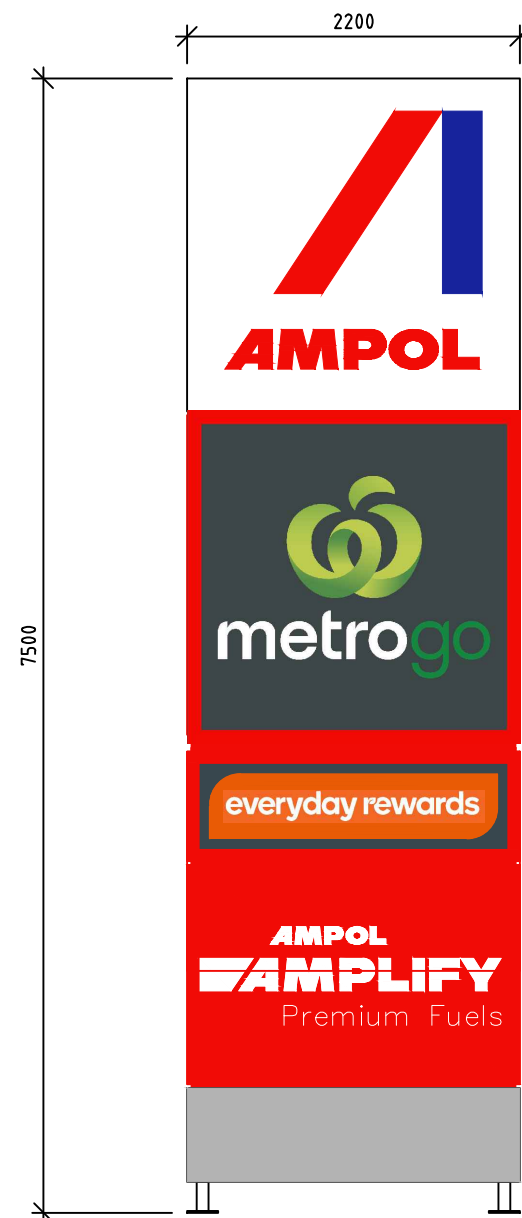

EXISTING I.D. SIGN

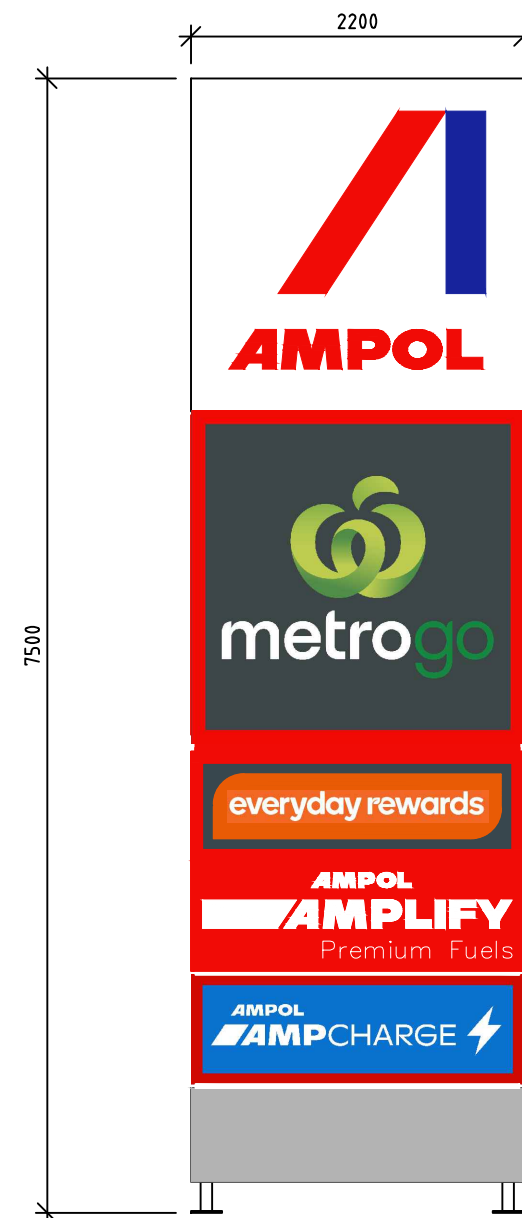

PROPOSED I.D. SIGN

	COPYRIGHT THIS DRAWING & DESIGN MUST NOT BE COPIED IN WHOLE OR PART WITHOUT THE WRITTEN CONSENT OF AMPOL AUSTRALIA PETROLEUM PTY LIMITED AAPPL.	REV.	BY	DATE	DESCRIPTION OF CHANGE	PROJECT NARRABEEN 22120 1509 - 1511 PITTWATER RD NARRABEEN 2101 NSW	TITLE SIGNAGE DETAILS	SCALE 1:50	FOR APPROVAL		
		A	PL	16.11.22	INITIAL ISSUE			APPROVED		DATE	
		REVISION						SIZE A3	DRAWING No. 22120-S110		REV. A