

OLD PITTWATER ROAD

DIAL BEFORE YOU DIG
NOTES:
BUILDER TO ENSURE THE EXACT LOCATIONS OF THE SERVICES PRIOR TO THE START OF ANY CONSTRUCTION WORK. BUILDER MUST CALL 'DIAL BEFORE YOU DIG' TO THE TO CONFIRM THE THE LOCATIONS OF THE EXISTING SERVICES.


IN THE EVENT THAT ANY SERVICES MAY BE AFFECTED WITH STRUCTURAL WORK, STRUCTURAL ENGINEER TO BE NOTIFIED AND CONSULTED IMMEDIATELY FOR REVIEWING THE STRUCTURAL DETAILS.


SITE PLAN/SITE ANALYSIS

Site Plan: 1 : 700


Copyright © This Drawing remains the property of Connect Drafting until invoice for these plans are paid in full and may not be used or reproduced until invoice paid in full. DO NOT SCALE from Drawing. All dimensions are in millimeters and are to be verified onsite prior to construction.

AMENDMENT	ISSUE	PROPOSED	FOR			
05/05/24	DA ISSUE	A	CARPORT	WEYMOUTH WORKS		
		AT SITE ADDRESS				
		100 Old Pittwater Road Brookvale				
		DRAWING		LOT NO	DP	
		SITE PLAN/SITE ANALYSIS		2	656393	
DATE	SCALE	PROJECT NO	DRAWING NO	SHEET NO		
05/05/24	1 : 700	CD-074/24	CD-074/24-V1	1 OF 2		

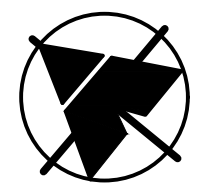


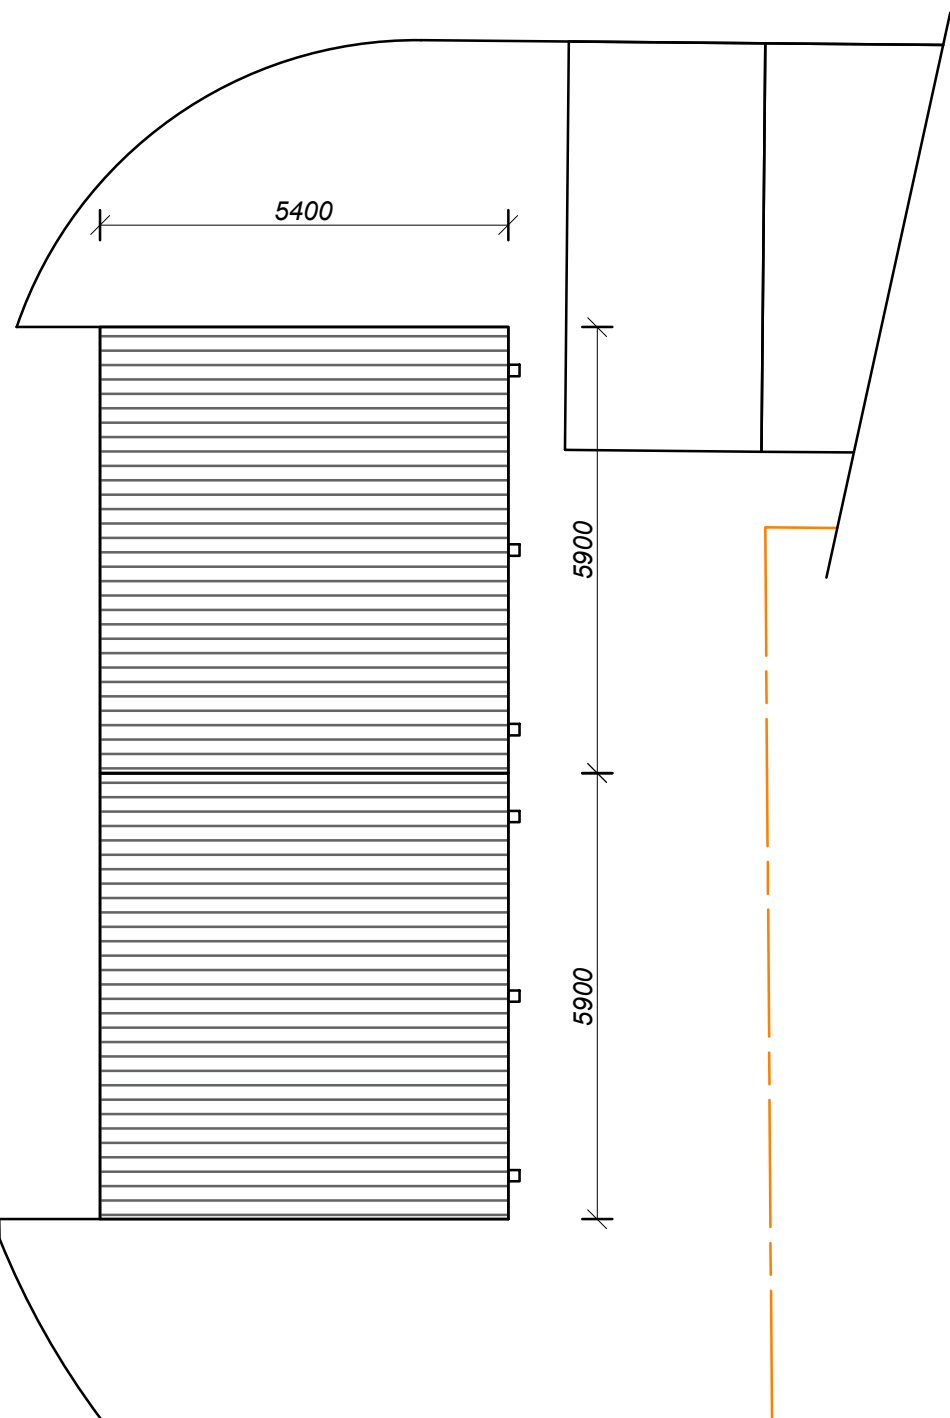


FLOOR PLAN

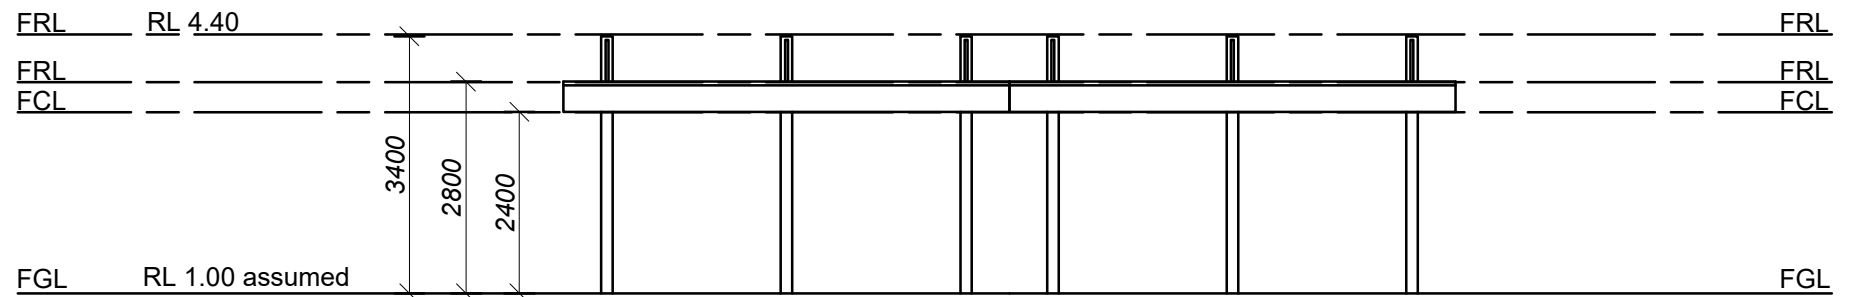

NTH WEST ELEVATION

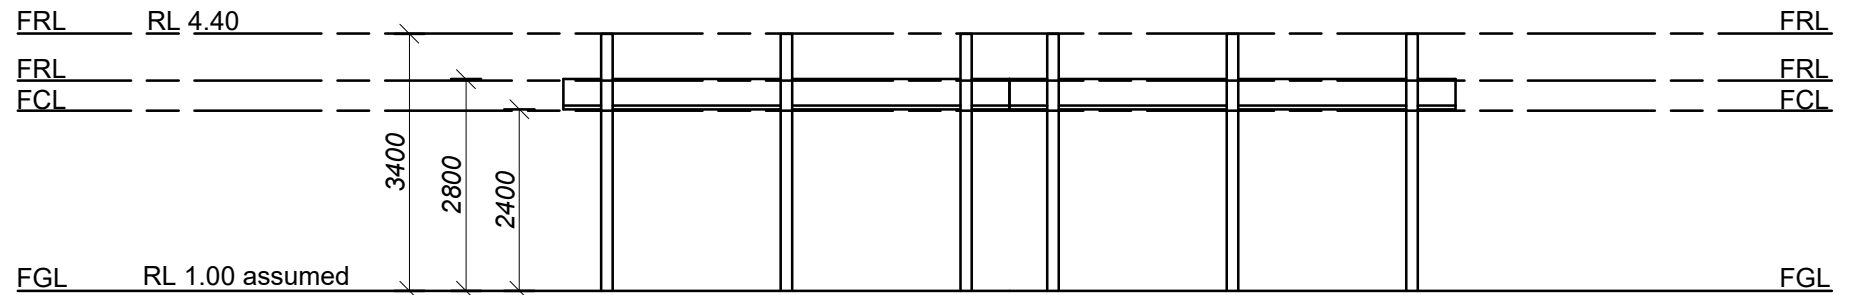


STH EAST ELEVATION

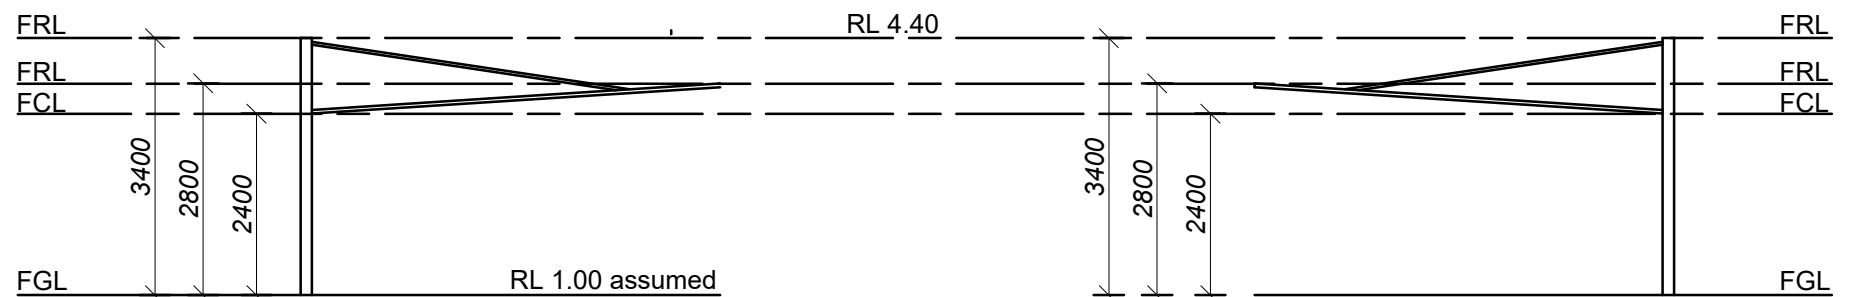

NTH EAST ELEVATION

STH WEST ELEVATION

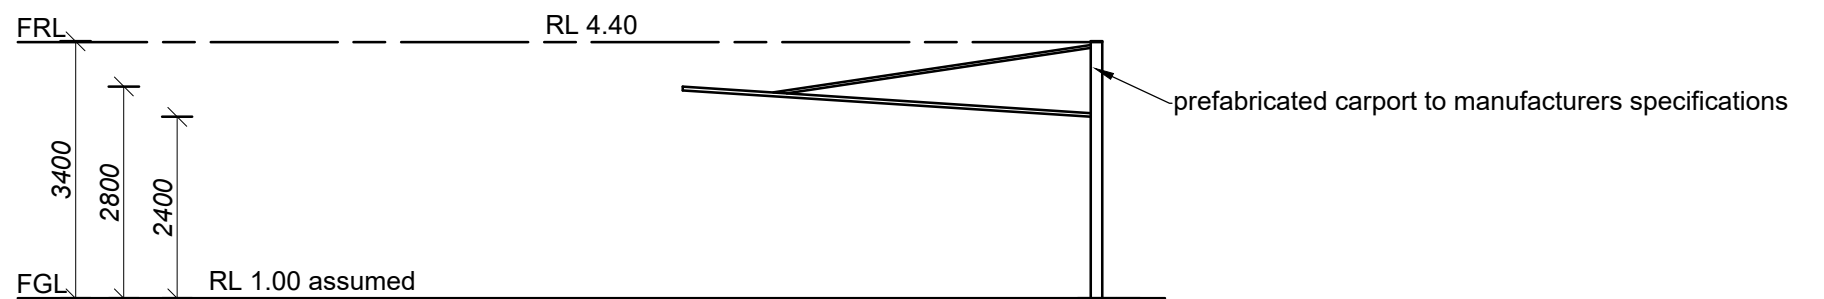

SECTION

Copyright © This Drawing remains the property of Connect Drafting until invoice for these plans are paid in full and may not be used or reproduced until invoice paid in full. DO NOT SCALE from Drawing. All dimensions are in millimeters and are to be verified onsite prior to construction.

05/02/24	PRELIMINARY ISSUE	A	PROPOSED	FOR
DATE	FINAL ISSUE		CARPORT	WEYMOUTH WORKS
AT SITE ADDRESS				
100 Old Pittwater Road Brookvale				
DRAWING		LOT NO	DP	
FLOOR PLAN/ELEVATIONS/SECTION		2	656393	
DATE	SCALE	PROJECT NO	DRAWING NO	SHEET NO
05/05/24	1:100	CD-074/24	CD-074/24-V1	2 OF 2

NOTE : ALL MEASUREMENTS ARE TO BE CONFIRMED ON SITE PRIOR TO ORDERING/CONSTRUCTION
ALL WORK TO BE CARRIED OUT IN ACCORDANCE WITH RELEVANT AUSTRALIAN STANDARDS AND BUILDING CODES
DIAL BEFORE YOU DIG IS RECOMMENDED

