


Communal BBQ area



Screen planting



Proposed timber elements

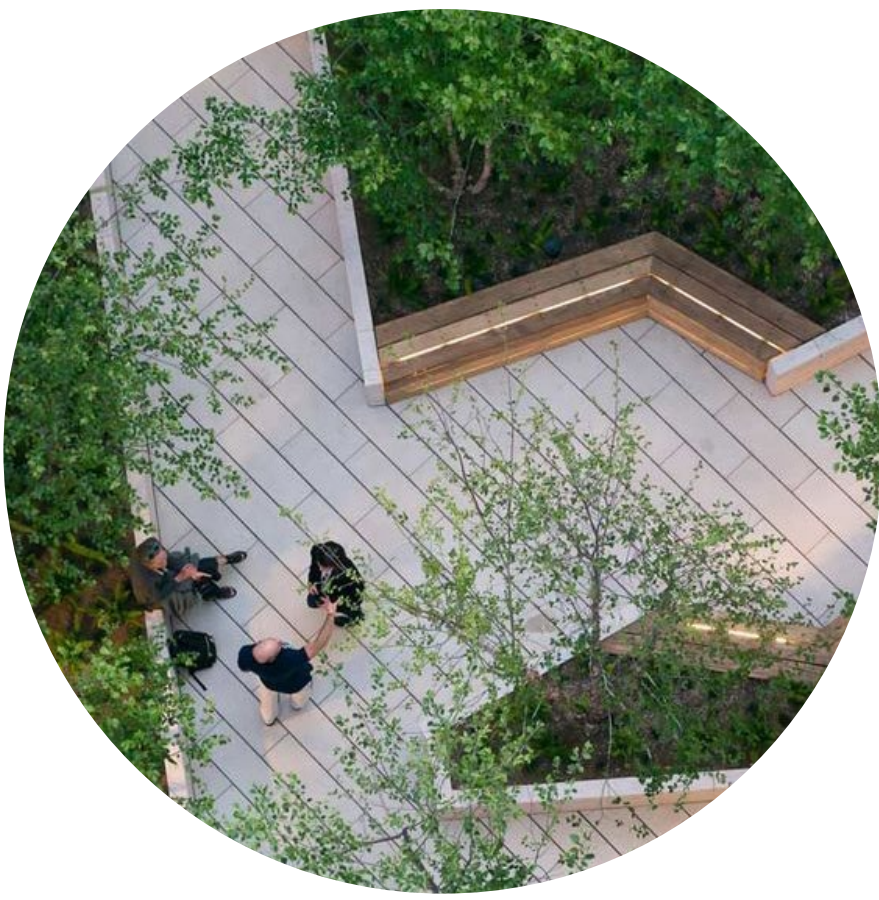

Seating setback from edges within planting



Shaded areas with shade sails



Decorative screening for potential privacy, wind and fall protection



Proposed lounge seating areas



Green Roof planting matrix

© 2016 Site Image (NSW) Pty Ltd. ABN 44 801 262 380 as agent for Site Image NSW Partnership. All rights reserved. This drawing is copyright and shall not be reproduced or copied in any form or by any means (graphic, electronic or mechanical including photocopy) without the written permission of Site Image (NSW) Pty Ltd. Any license, expressed or implied, to use this document for any purpose what so ever is restricted to the terms of the written agreement between Site Image (NSW) Pty Ltd and the instructing party.

The contractor shall check and verify all work on site (including work by others) before commencing the landscape installation. Any discrepancies are to be reported to the Project Manager or Landscape Architect prior to commencing work. Do not scale this drawing. Any required dimensions not shown shall be referred to the Landscape Architect for confirmation.

Issue	Revision Description
F	Architectural Coordination
E	Architectural Coordination
D	Architectural Coordination
C	Architectural Coordination
B	For Review
A	For Review


Drawn	Check	Date
SM	NM	26.08.2019
SM	NM	26.08.2019
JM	NM	11.07.2018
JM	NM	17.10.2018
JM	NM	18.09.2018
JM	NM	18.09.2017

LEGEND

- Proposed Tree**
(Refer Detail & Plant Schedule)
- Shrubs & Accents**
(Refer Detail & Plant Schedule)
- Groundcover/ Grasses**
(Refer Detail & Plant Schedule)

- Shade Sail**
- Paving Type 1**
- Paving Type 2**

- Timber Seat**
- Green Roof Matrix**

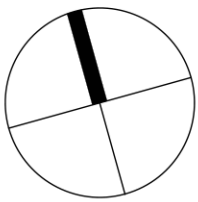

SITE IMAGE
Landscape Architects
Level 1, 3-5 Baptist Street
Redfern NSW 2016
Australia
Tel: (61 2) 8332 5600
Fax: (61 2) 9668 2877
www.siteimage.com.au

Client:
DEVELOPMENTLINK

Project:
8 Oaks Avenue
Dee Why

Drawing Name:
Landscape Plan Roof

Scale: 1:50 @ A1
Job Number:
SS17-3607

0 0.5 1 1.5 2 2.5m
Drawing Number:
Issue: