



THIS PLAN IS TO BE READ IN
CONJUNCTION WITH
THE CONDITIONS OF DEVELOPMENT
CONSENT


DA2019/0490

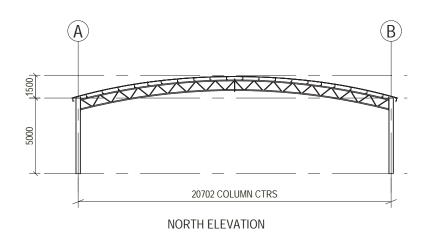

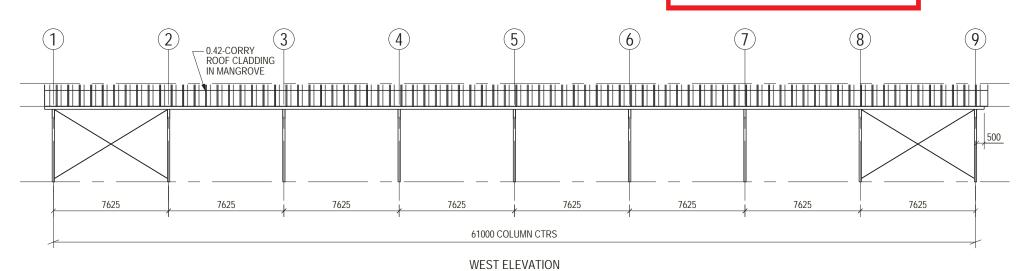

21000 OUTSIDE OF COLUMNS

SOUTH ELEVATION

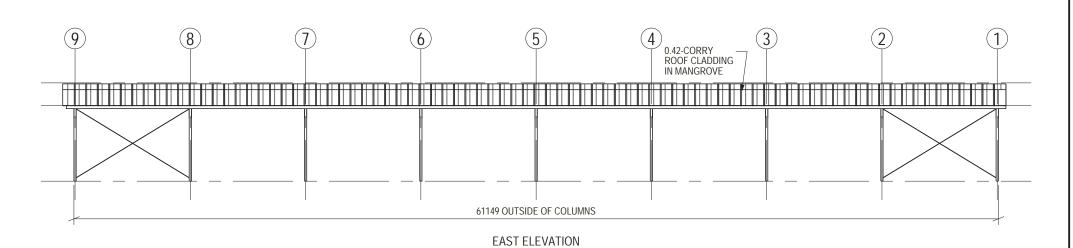

## ISSUED FOR CONSTRUCTION


**PRELIMINARY** 

	ULE			
	PROFILE	NAME	FINISH	DESCRIPTION





NOTES:
THESE DRAWINGS SHALL BE READ IN CONJUNCTION
WITH STRUCTURAL COMPUTATIONS SUPPLIED BY
Structure Solutions XX/XX/XX
REF XXXXXXXX PAGES 1 - XX
LINI ESS OTHERWISE STATED ALL DIMENSIONS IN MILLIMETERS

REV No.	DESCRIPTION	DATE	DRAWN.	DRAWING NAME: ELEVATIONS		
			DRAWN.			
			CHECKED.	DRAWING No:		PAGE:
			CHECKED.	7781 - S2.02		5 OF 6
			APPROVED.	SIZE: A3	SCALE: 1:250	REV:

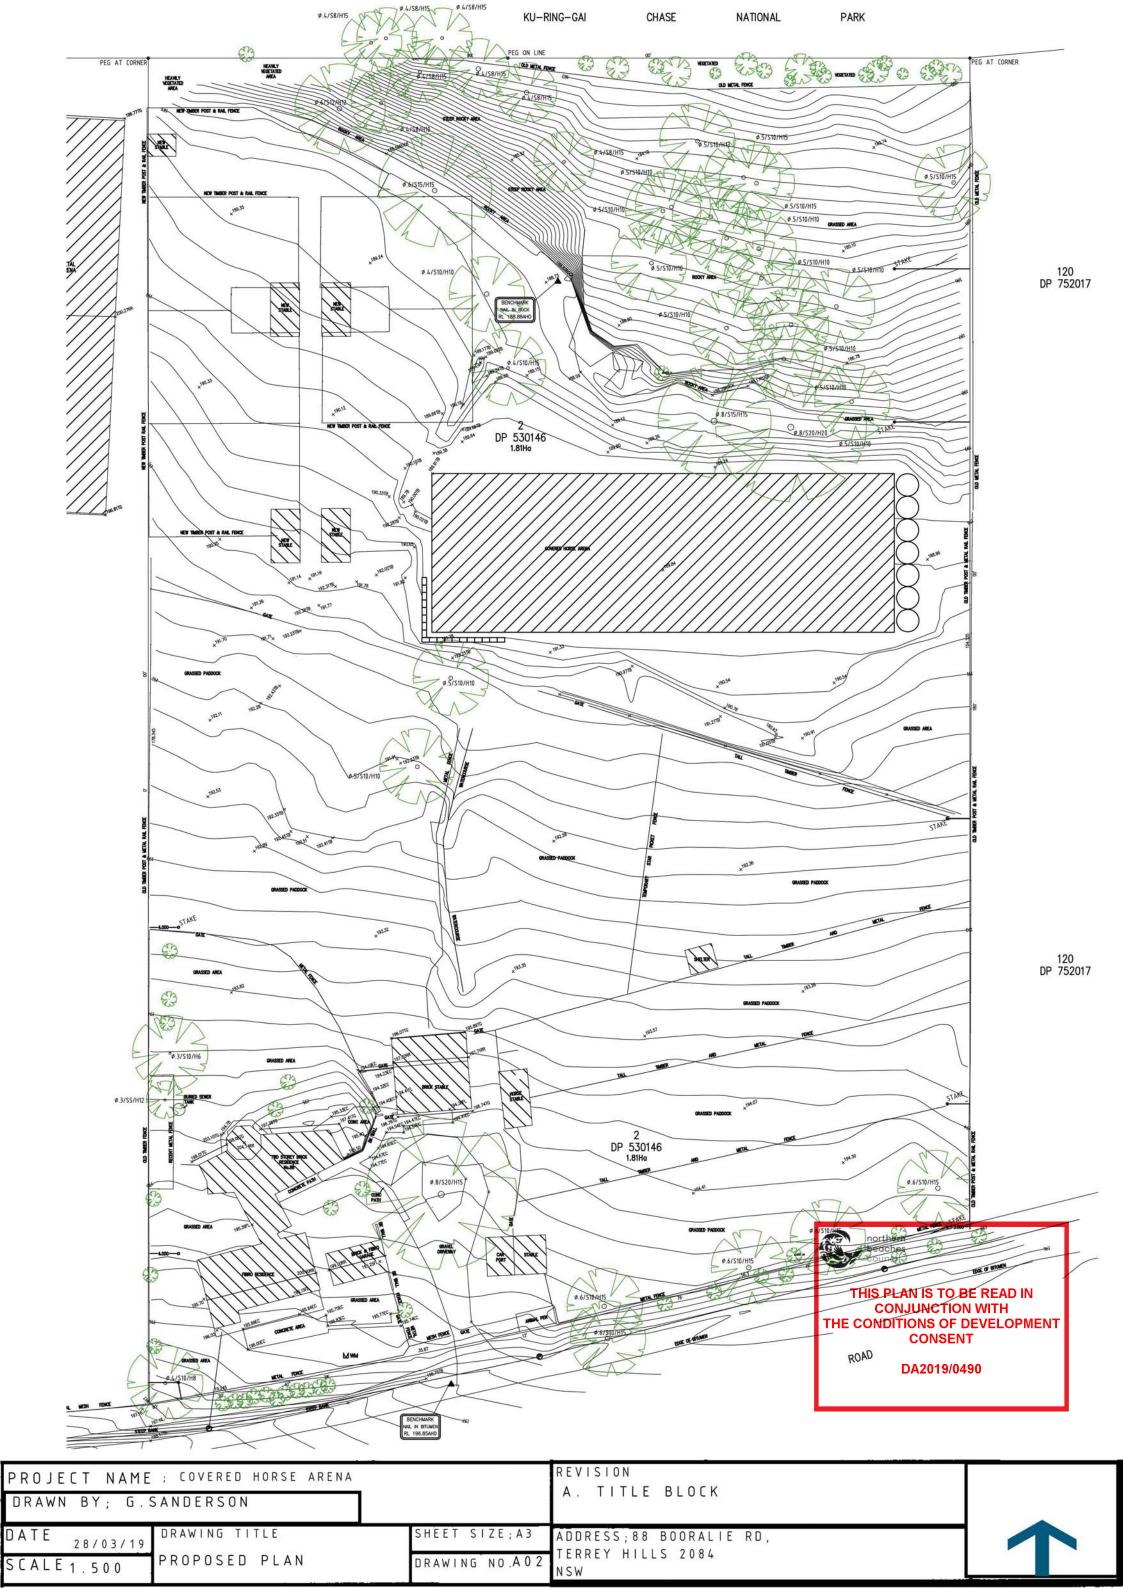



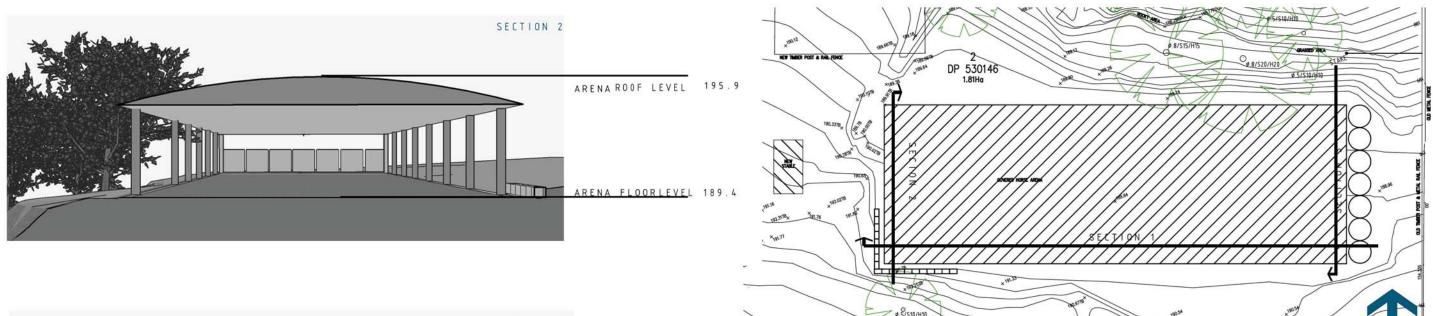

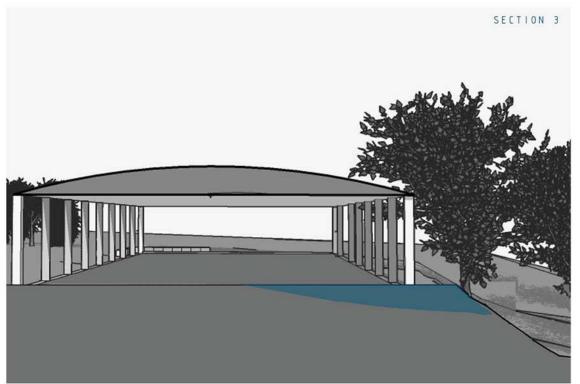



	•	
PROJECT NAME	; COVERED HORSE ARENA	
DRAWN BY; G.SA	NDERSON	
DATE 28/03/19	DRAWING TITLE	SHEET SIZE; A3
SCALE 1.200*	SECTIONS *PLAN NOT TO SCALE	DRAWING NO. A07
REVISION A; HEIGHT LINES		
ADDRESS; 88 BOORA TERREY HILLS 208		
NSW		