



ROOF + SITE PLAN

sandberg schoffel architects

11 / 599 Military Rd, Mosman, NSW 2088
 t 02 9969 7609 mb; 0414 394461
 sandbergschoffel@bigpond.com
 www.sandbergschoffel.com.au
 registered architect; Michael Sandberg Reg No: 5831

Client: **SVEN + AMBER ALMENNING**





Project: **NEW HOUSE
 2A RUSKIN ROWE AVALON
 ADVERTISING PLAN - SITE**

Plot Date: **16-Aug-19**

Rev Date:

Scale: **1:500 @ A3**

Dwg No.: **1727.DA.13**

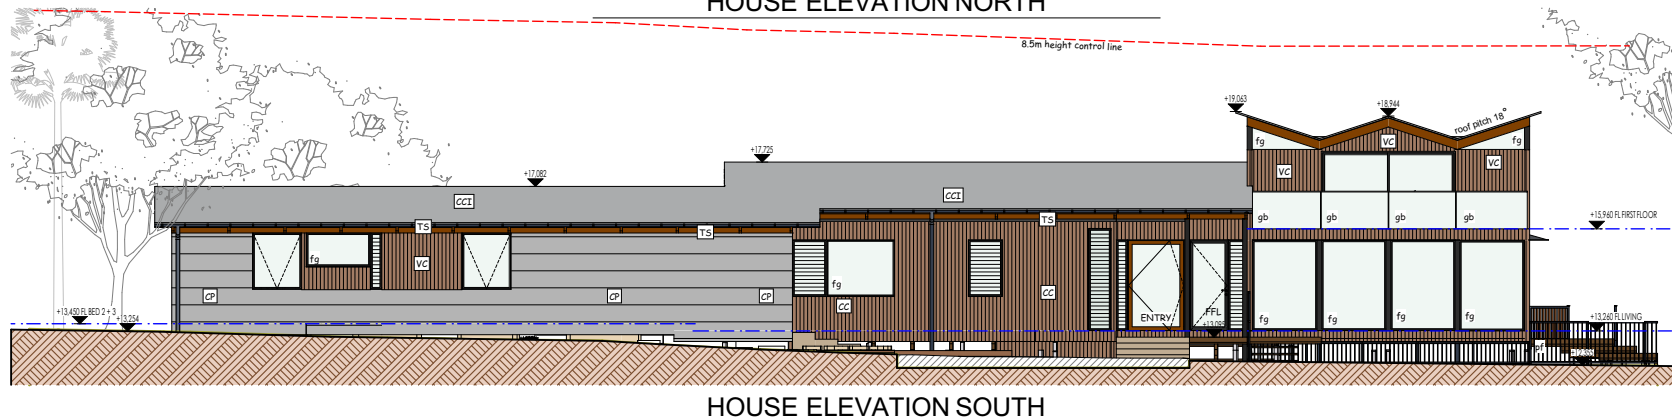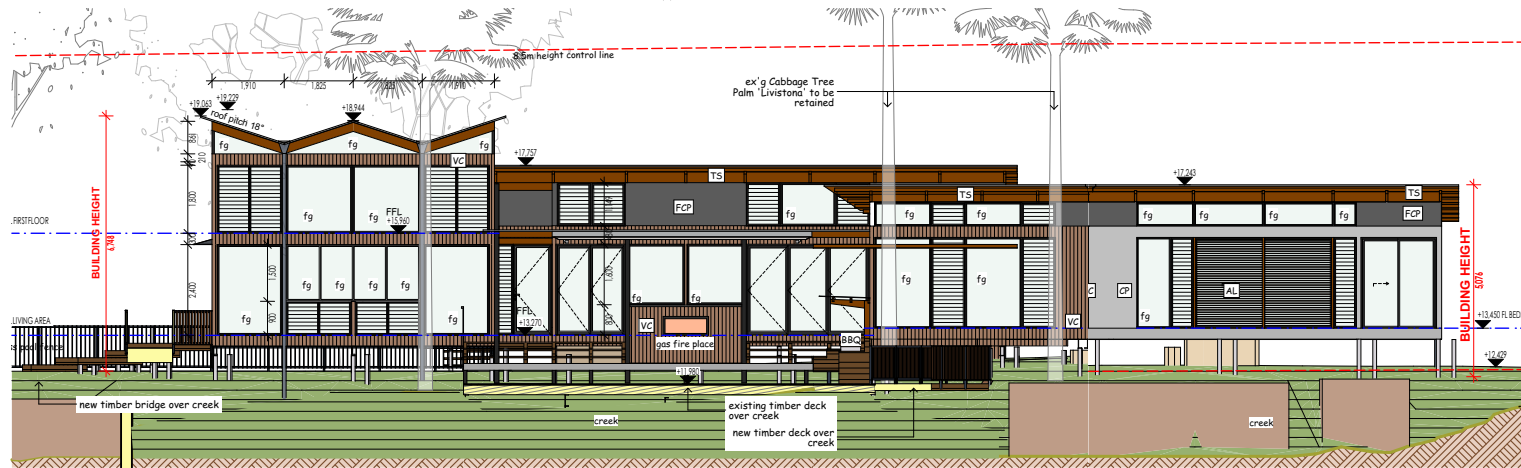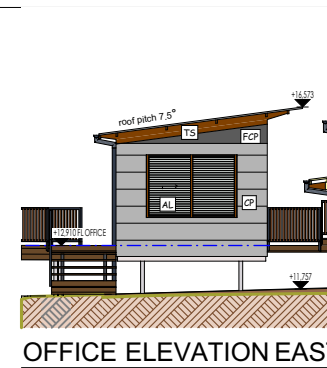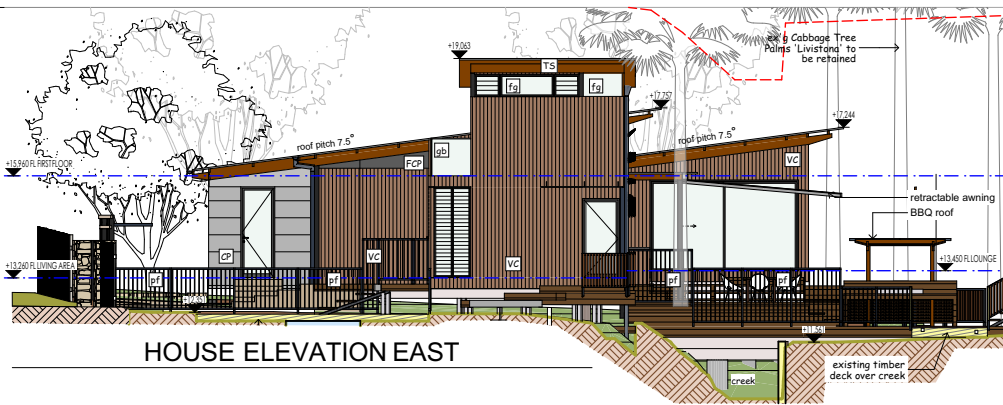

sandberg schoffel architects

11 / 599 Military Rd, Mosman, NSW 2088
 t 02 9969 7609 mb: 0414 394461
 sandbergschoffel@bigpond.com
 www.sandbergschoffel.com.au
 registered architect; Michael Sandberg Reg No: 5831

Client: **SVEN + AMBER ALMENNING**

Project: **NEW HOUSE**
2A RUSKIN ROWE AVALON
 Title: **ADVERTISING PLAN - ELEVATIONS**

Plot Date: **16-Aug-19**

Rev Date:

Scale: **1:200 @ A3**

Dwg No.: **1727.DA.14**