
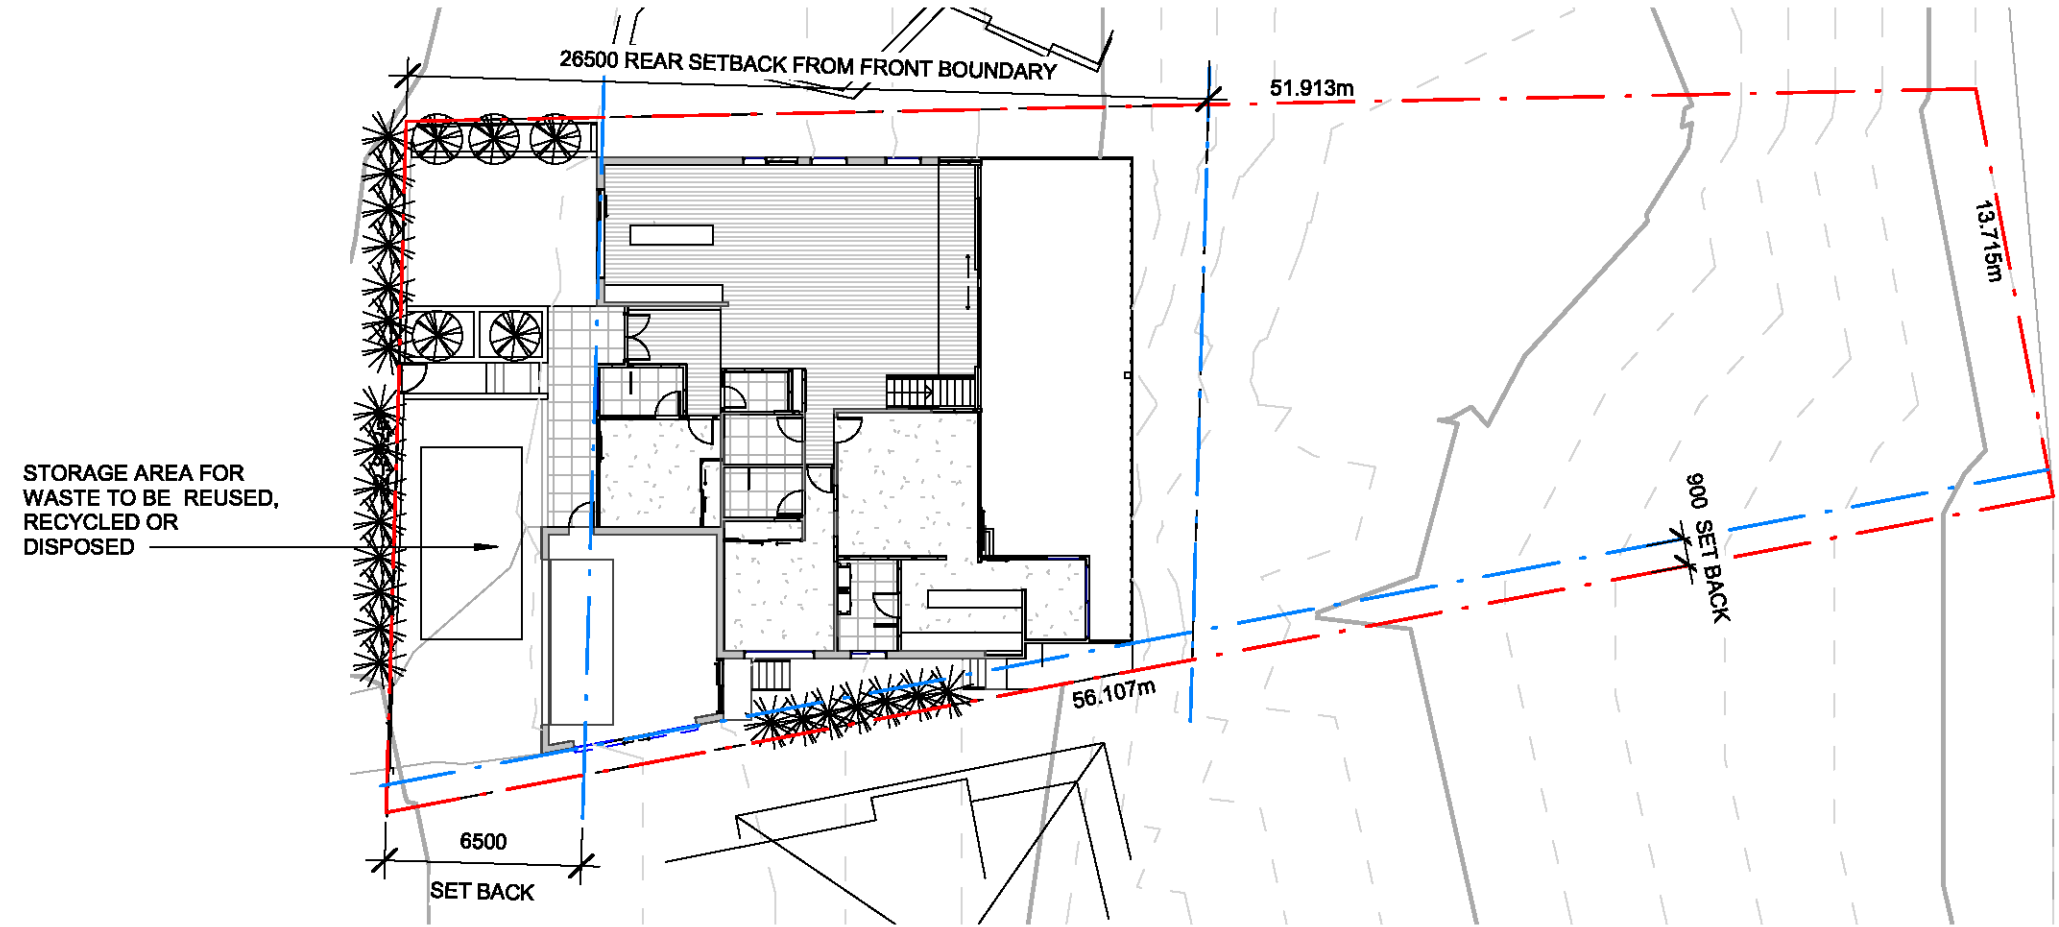


 


NOTES:

SITE AREA: 977.4 m²

COVERAGE RATIO: 313/977.4=0.32
EXISTING BUILDING GFA: 170.4 m²
PROPOSED BUILDING GFA: 228.0 m²
LANDSCAPE AREA: 569m²

REV No.	COMMENTS	DATE	INIT.		PROJECT: THE OUTLOOK 19 THE OUTLOOK NSW BILGOLA 2107 CLIENT: GARY BARBER	SITE PLAN	
A	DA ISSUE	03/06/18				DRG.	
C	DA ISSUE	11/07/18				DATE: APRIL 2018	No.
						SCALE: 1 : 250 @ A3	A002
						JOB No.: 0001	REV C

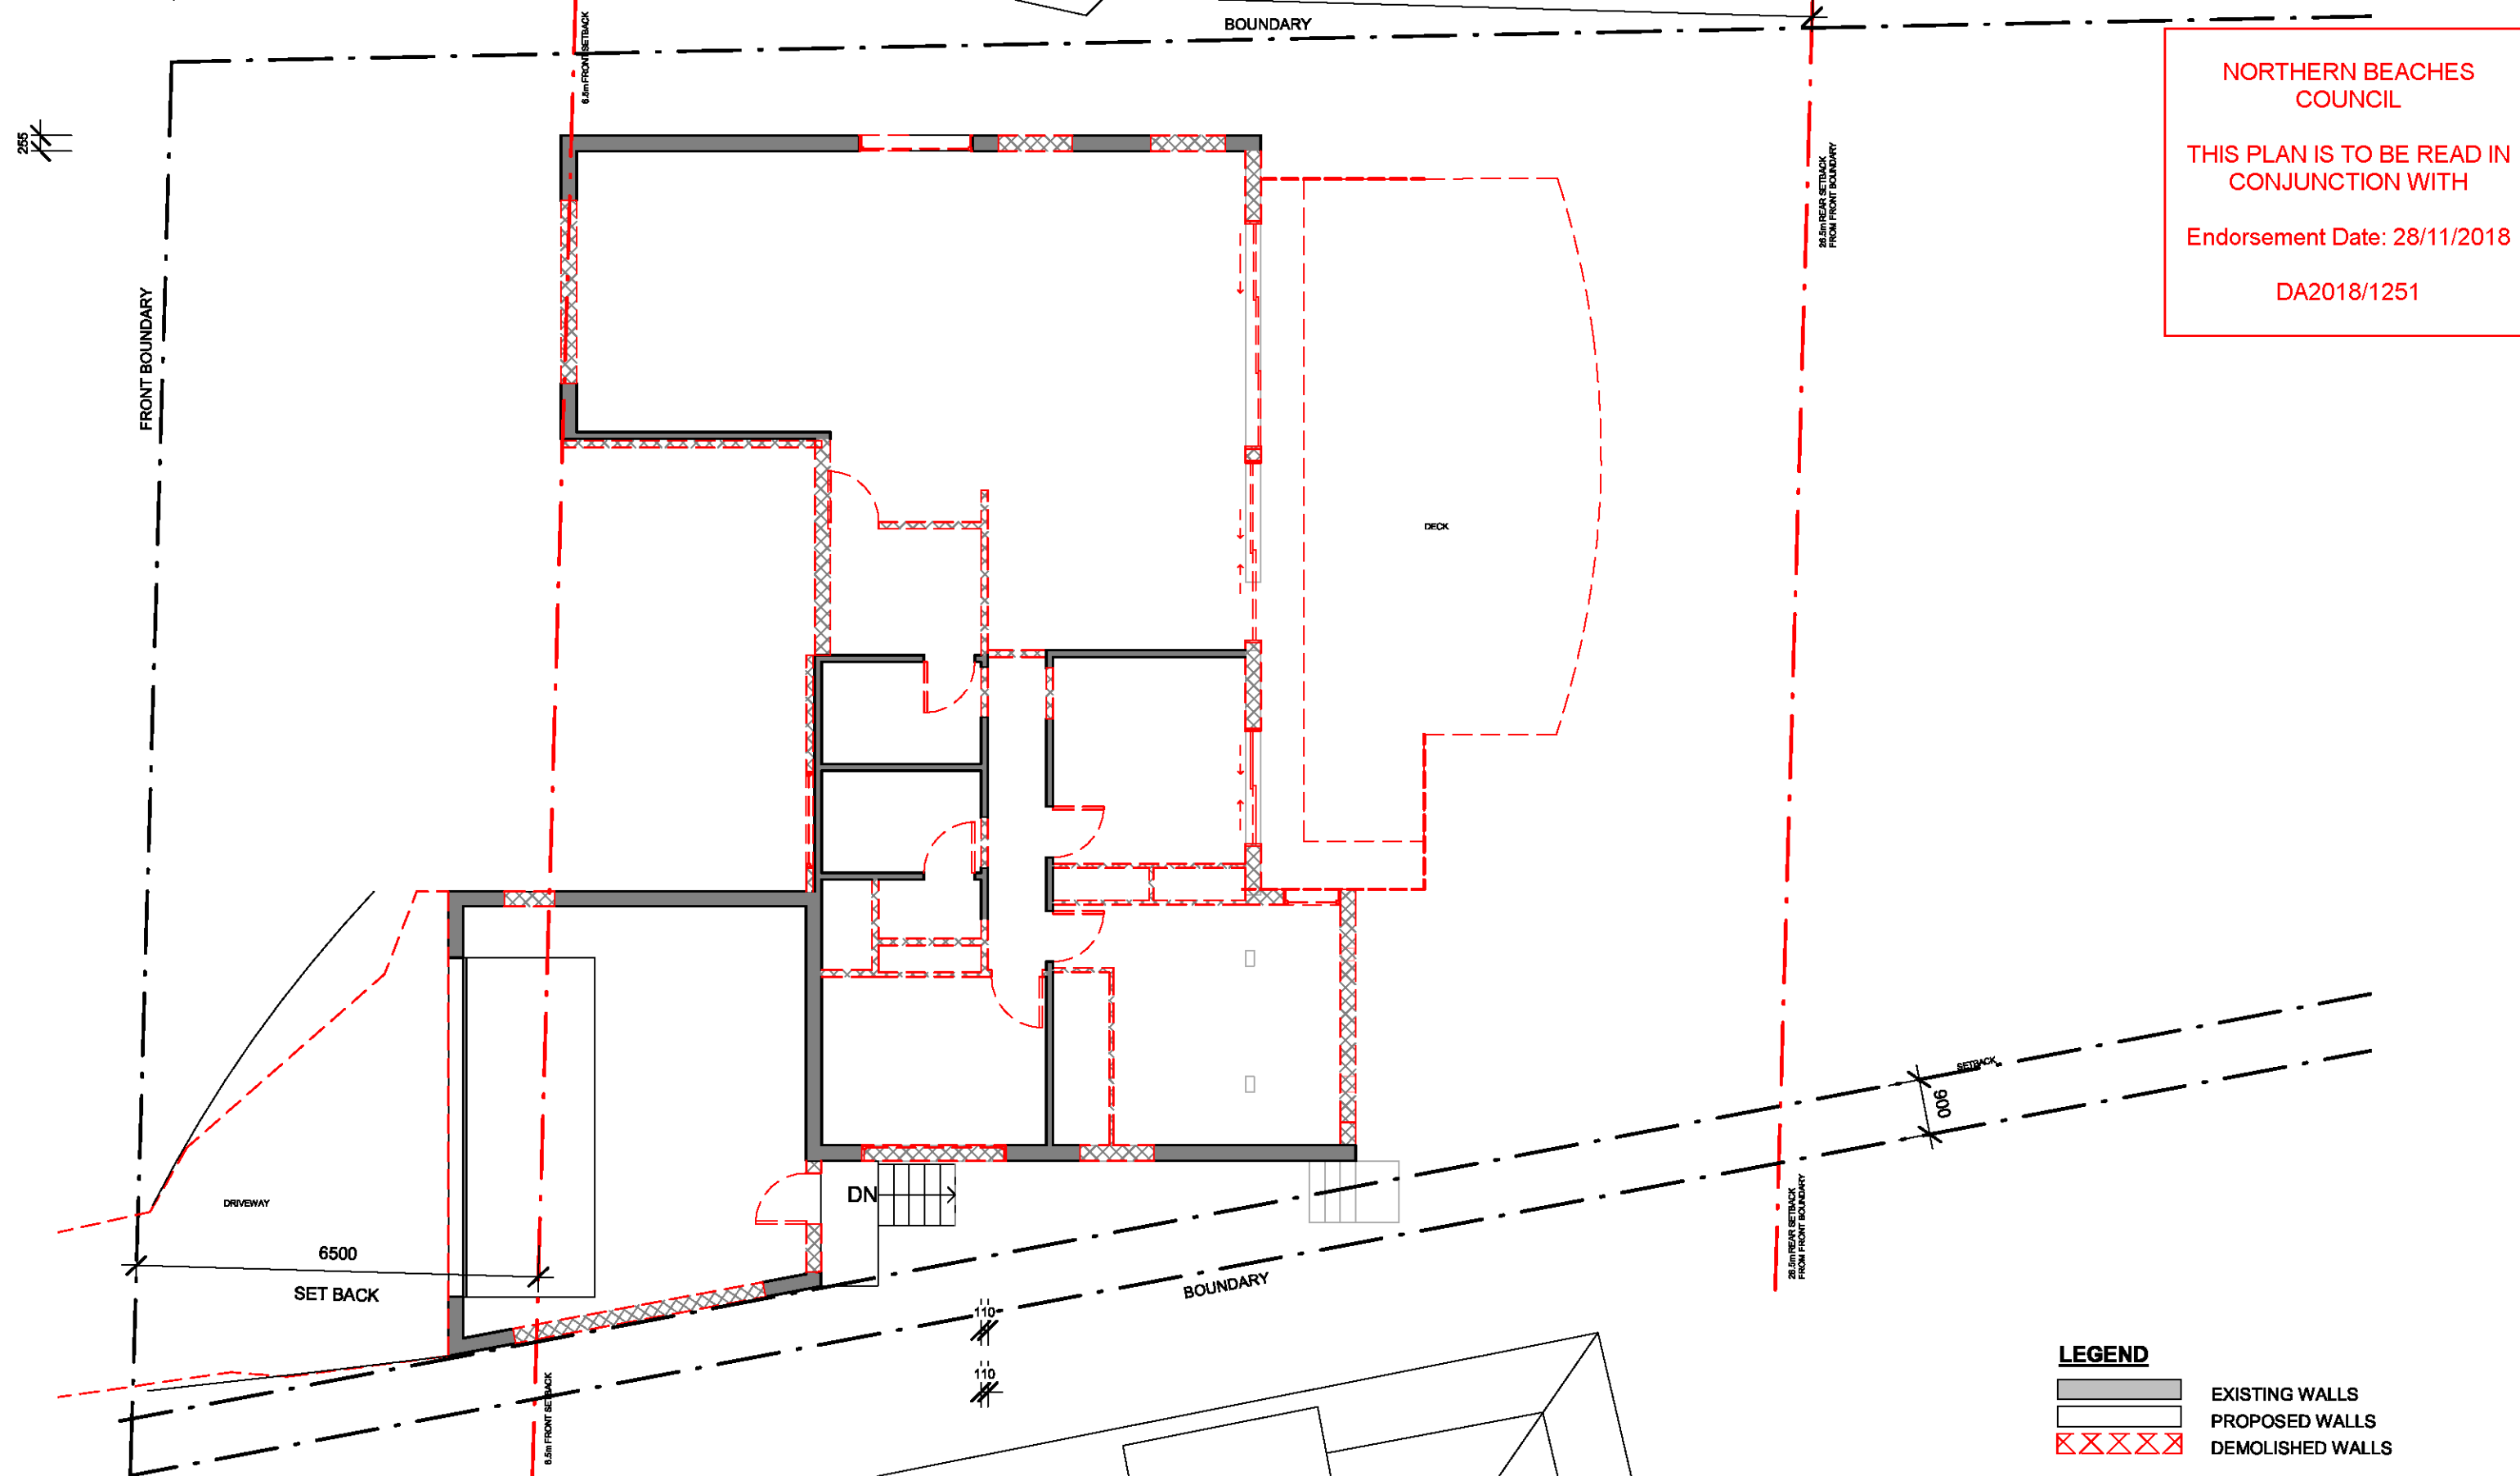


NORTHERN BEACHES COUNCIL

THIS PLAN IS TO BE READ IN CONJUNCTION WITH

Endorsement Date: 28/11/2018

DA2018/1251

REV No.	COMMENTS	DATE	INIT.		PROJECT:	EXISTING/DEMO FLOOR PLAN
A	DA ISSUE	03/06/18			THE OUTLOOK	
					19 THE OUTLOOK	
					NSW BILGOLA 2107	
					CLIENT:	
					GARY BARBER	

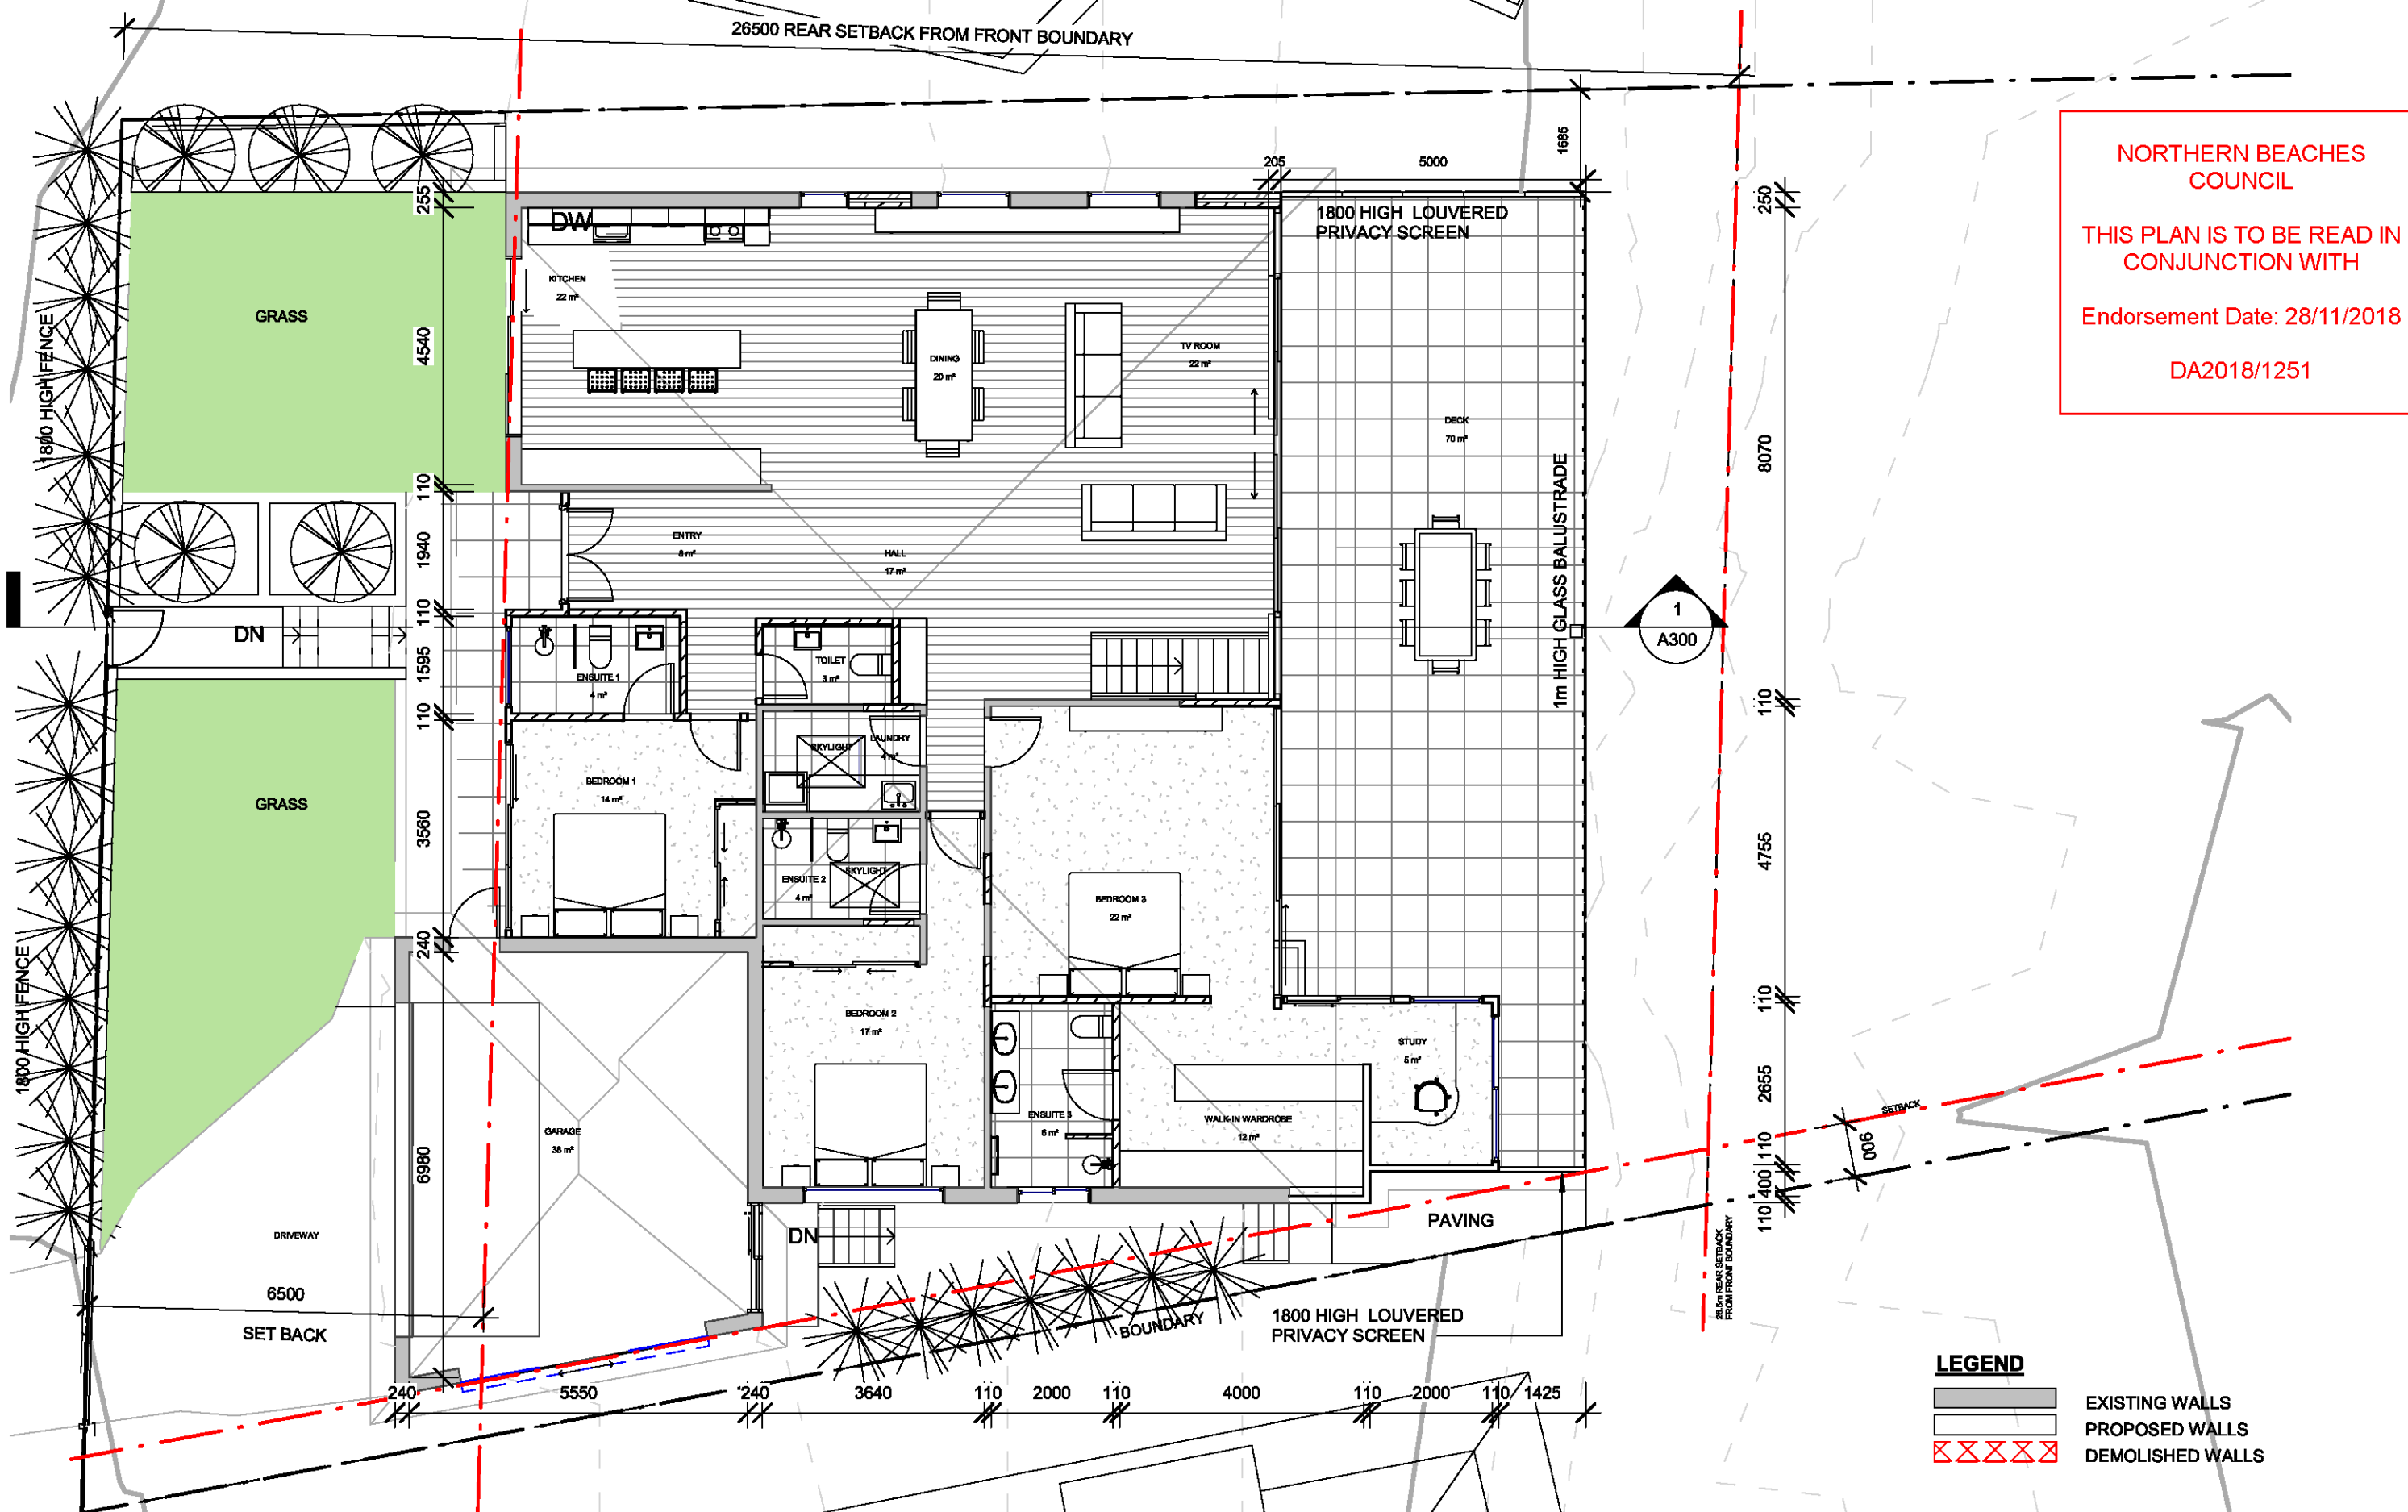

NORTHERN BEACHES COUNCIL

THIS PLAN IS TO BE READ IN CONJUNCTION WITH

Endorsement Date: 28/11/2018

DA2018/1251


REV No.	COMMENTS	DATE	INIT.	PROJECT:	PROPOSED GROUND FLOOR
A	DA ISSUE	03/06/18		THE OUTLOOK	DRG.
				19 THE OUTLOOK	DATE: APRIL 2018
				NSW BILGOLA 2107	SCALE: 1 : 100 @ A3
				CLIENT:	JOB No.: 0001
				GARY BARBER	No. A101
					REV A


NORTHERN BEACHES
COUNCIL


THIS PLAN IS TO BE READ IN
CONJUNCTION WITH

Endorsement Date: 28/11/2018


DA2018/1251

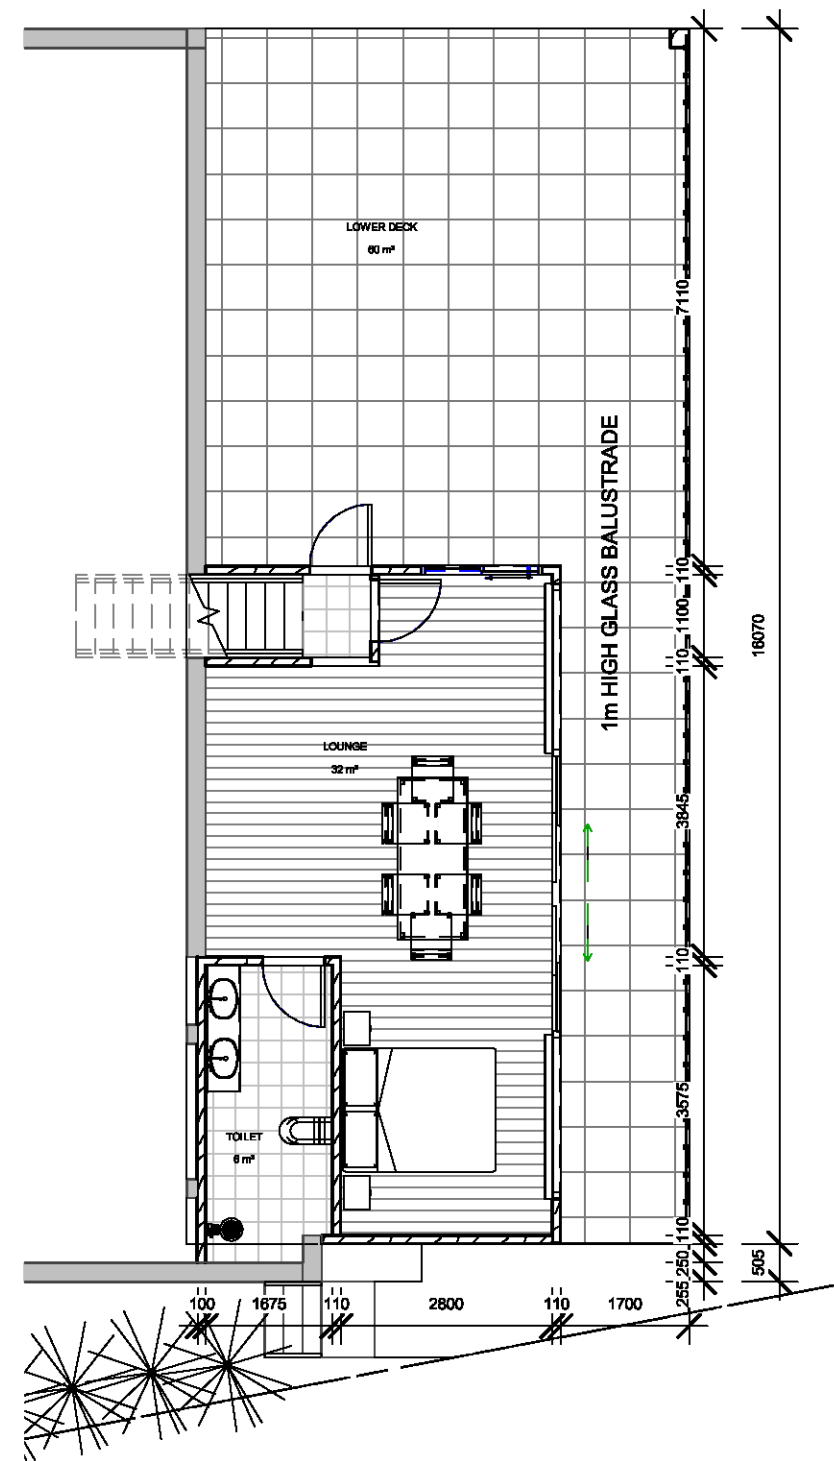

 REV No.	COMMENTS	DATE	INIT.		PROJECT:	LOWER TERRACE
A	DA ISSUE	03/06/18			THE OUTLOOK 19 THE OUTLOOK NSW BILGOLA 2107	
					CLIENT:	DRG.
					GARY BARBER	DATE: APRIL 2018
						SCALE: 1 : 100 @ A3
						JOB No.: 0001
						No. A102
						REV A

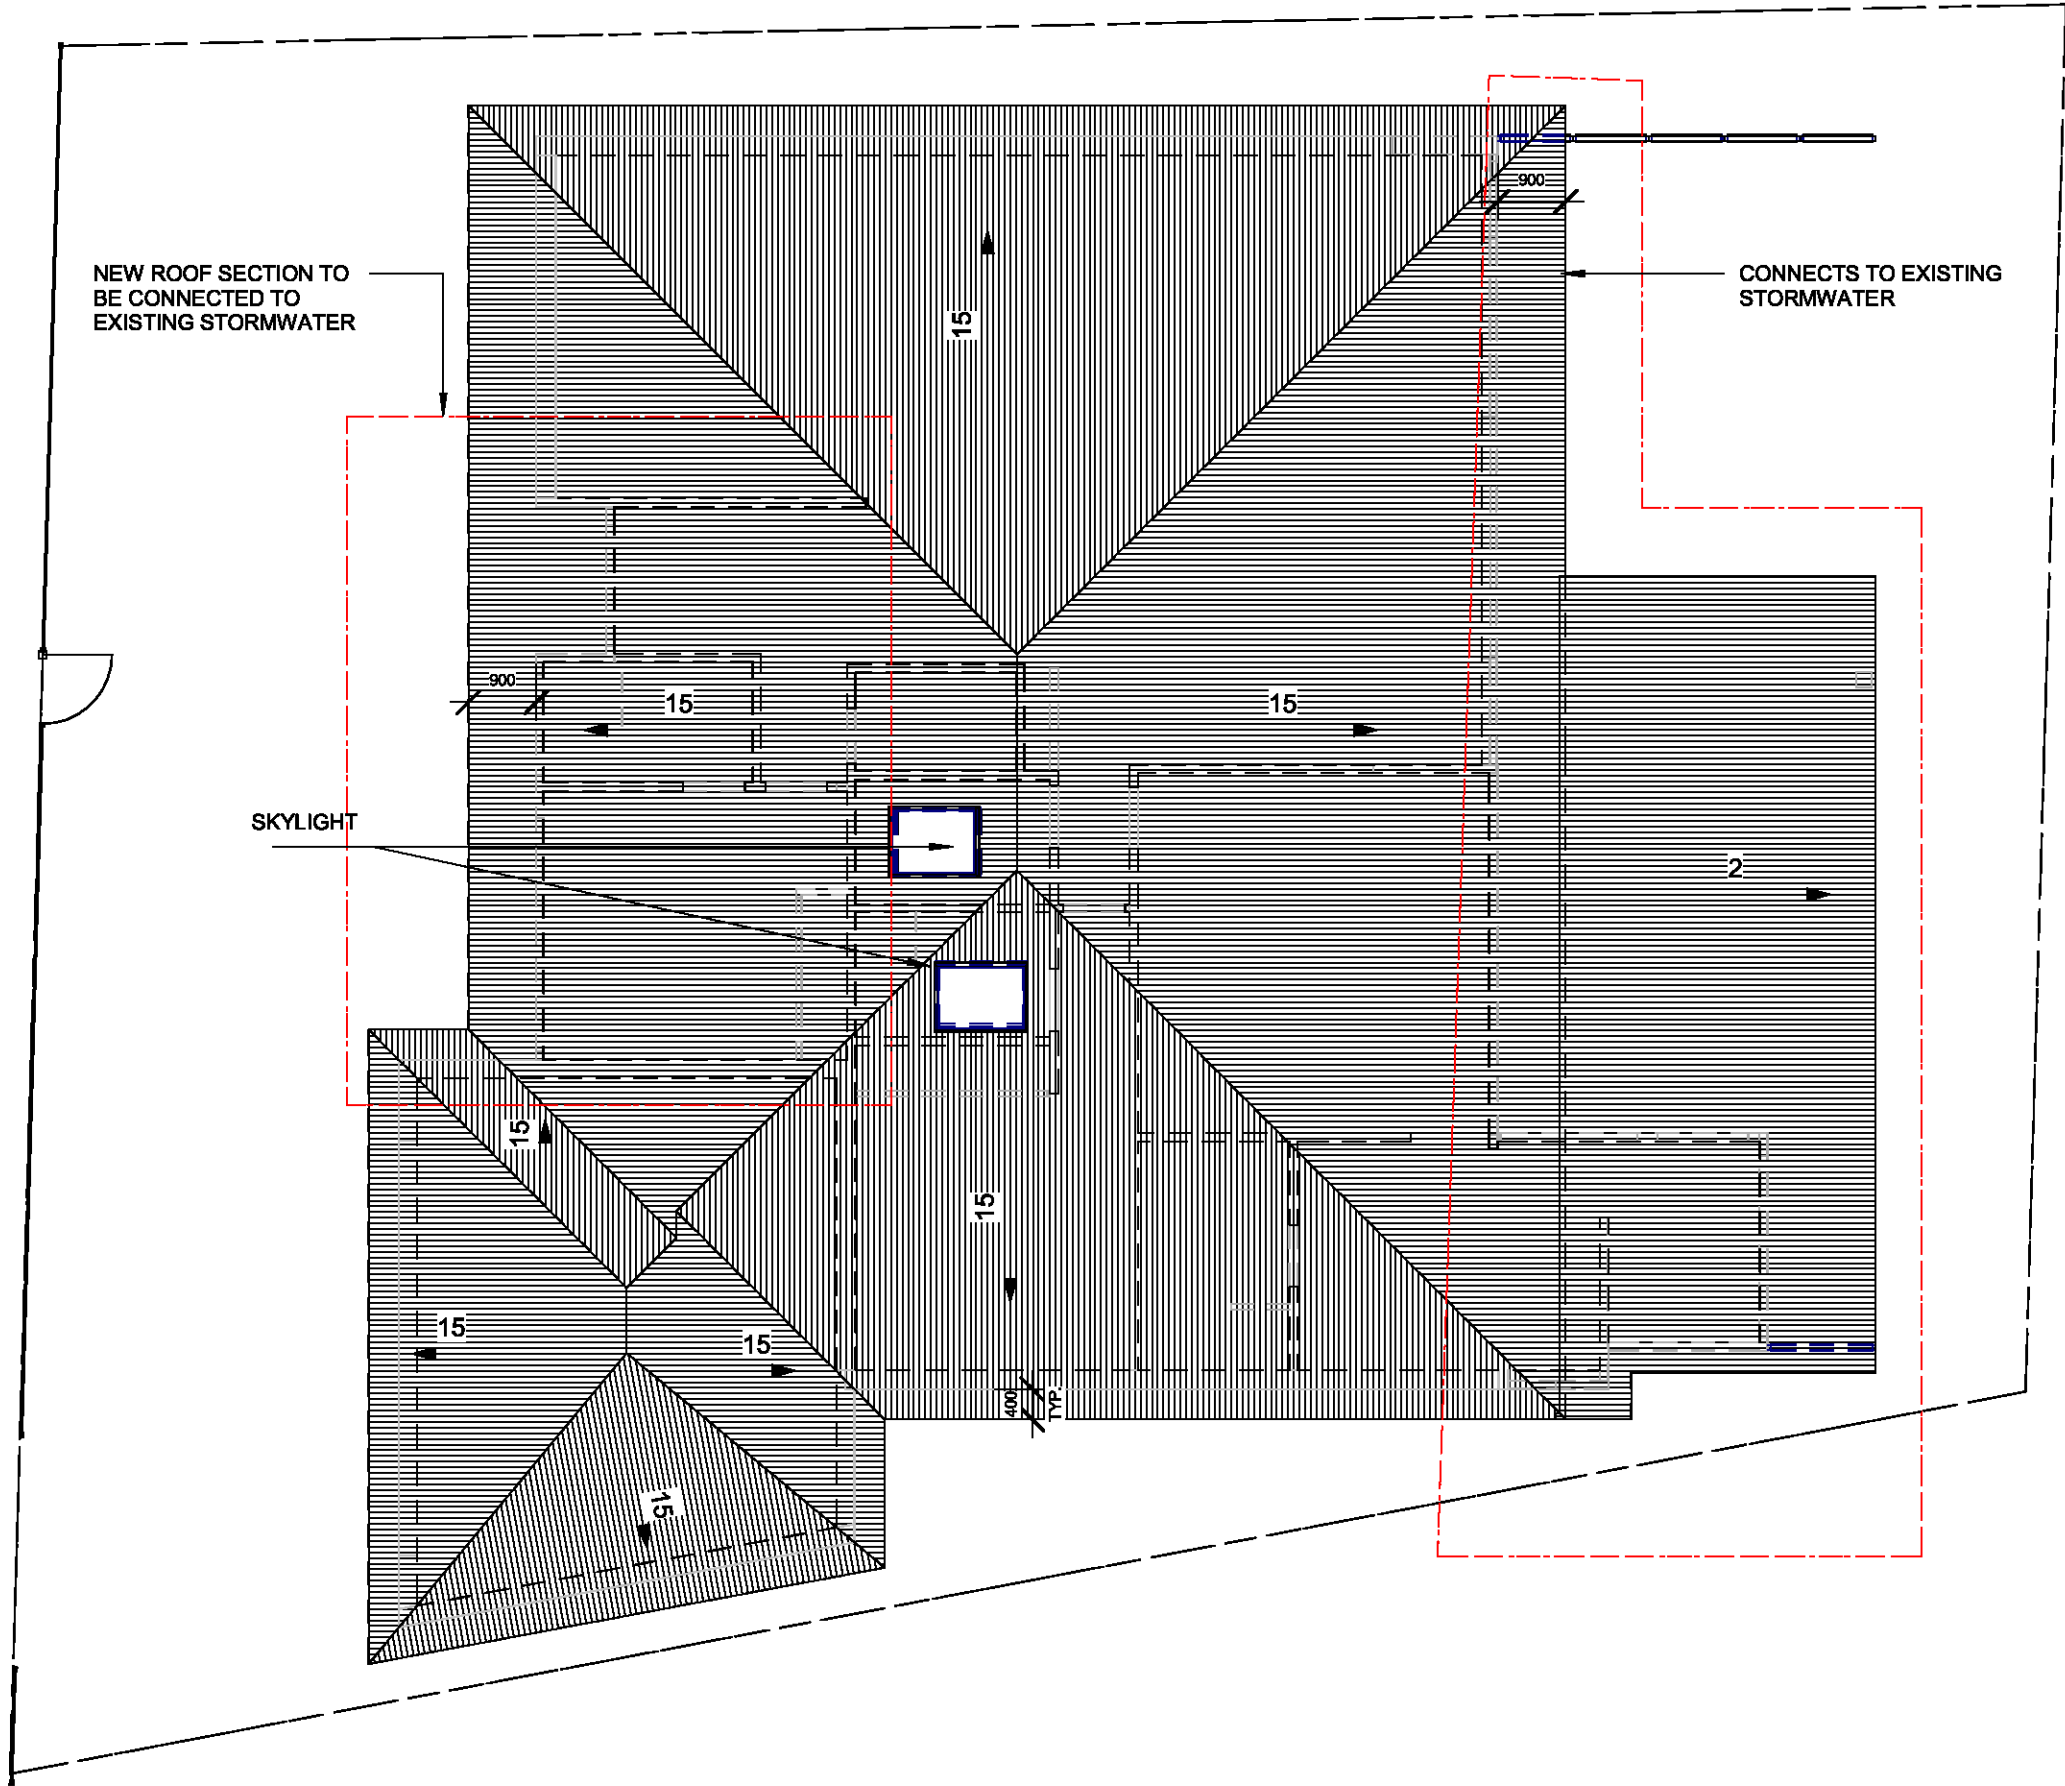

REV No.	COMMENTS	DATE	INIT.	PROJECT: THE OUTLOOK 19 THE OUTLOOK NSW BILGOLA 2107 CLIENT: GARY BARBER		ROOF PLAN	
A	DA ISSUE	03/06/18				DRG.	
C	DA ISSUE	11/07/18				DATE: APRIL 2018	No.
						SCALE: 1 : 100 @ A3	A110
						JOB No.: 0001	REV C

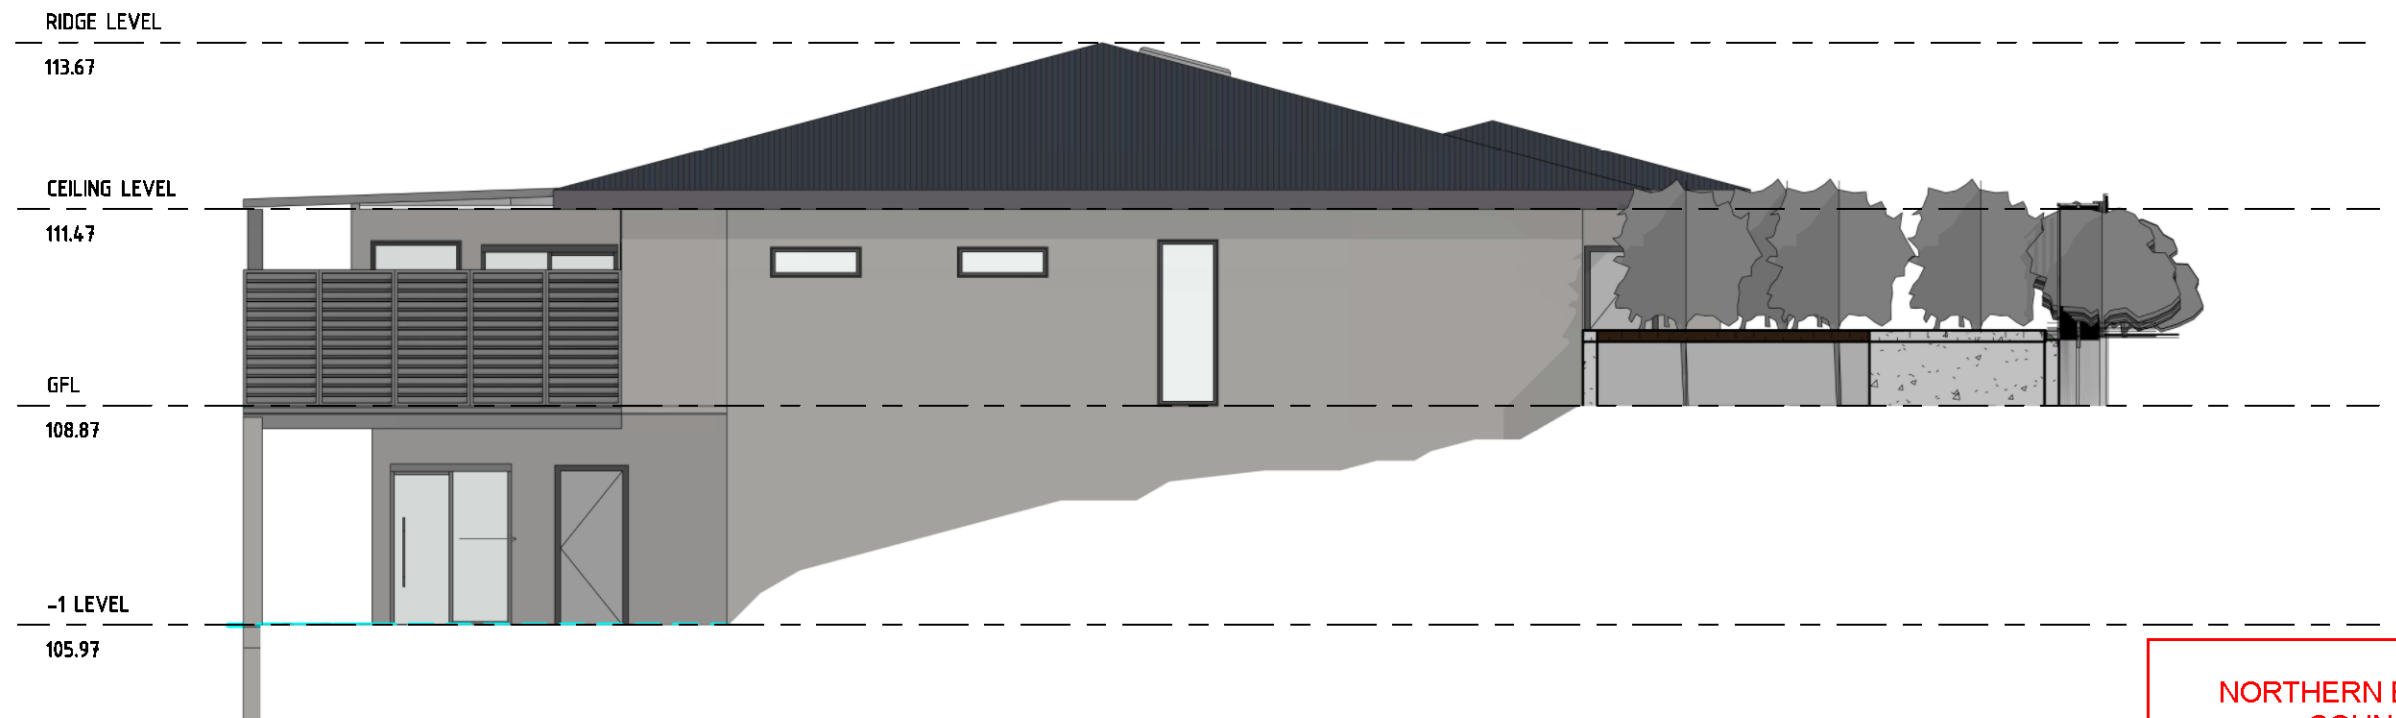

1

NORTH ELEVATION

1 : 100

NORTHERN BEACHES
COUNCIL

THIS PLAN IS TO BE READ IN
CONJUNCTION WITH

Endorsement Date: 28/11/2018

DA2018/1251



2

EAST ELEVATION

1 : 100

REV No.	COMMENTS	DATE	INIT.	PROJECT:			NORTH AND EAST ELEVATIONS	
A	DA ISSUE	03/06/18		THE OUTLOOK			DRG.	
B	DA ISSUE	20/06/18		19 THE OUTLOOK			DATE: APRIL 2018	No.
C	DA ISSUE	11/07/18		NSW BILGOLA 2107			SCALE: 1 : 100 @ A3	A201
				CLIENT:			JOB No.: 0001	REV C
				GARY BARBER				

NORTHERN BEACHES
COUNCIL

THIS PLAN IS TO BE READ IN
CONJUNCTION WITH

Endorsement Date: 28/11/2018

DA2018/1251



1 SOUTH ELEVATION
1 : 100



2 WEST ELEVATION
1 : 100


REV No.	COMMENTS	DATE	INIT.	PROJECT:		SOUTH AND WEST ELEVATIONS
A	DA ISSUE	03/06/18		THE OUTLOOK		DRG.
B	DA ISSUE	20/06/18		19 THE OUTLOOK		DATE: APRIL 2018
C	DA ISSUE	11/07/18		NSW BILGOLA 2107		SCALE: 1 : 100 @ A3
				CLIENT:		JOB No.: 0001
				GARY BARBER		No. A202
						REV C

NORTHERN BEACHES
COUNCIL

THIS PLAN IS TO BE READ IN
CONJUNCTION WITH

Endorsement Date: 28/11/2018

DA2018/1251

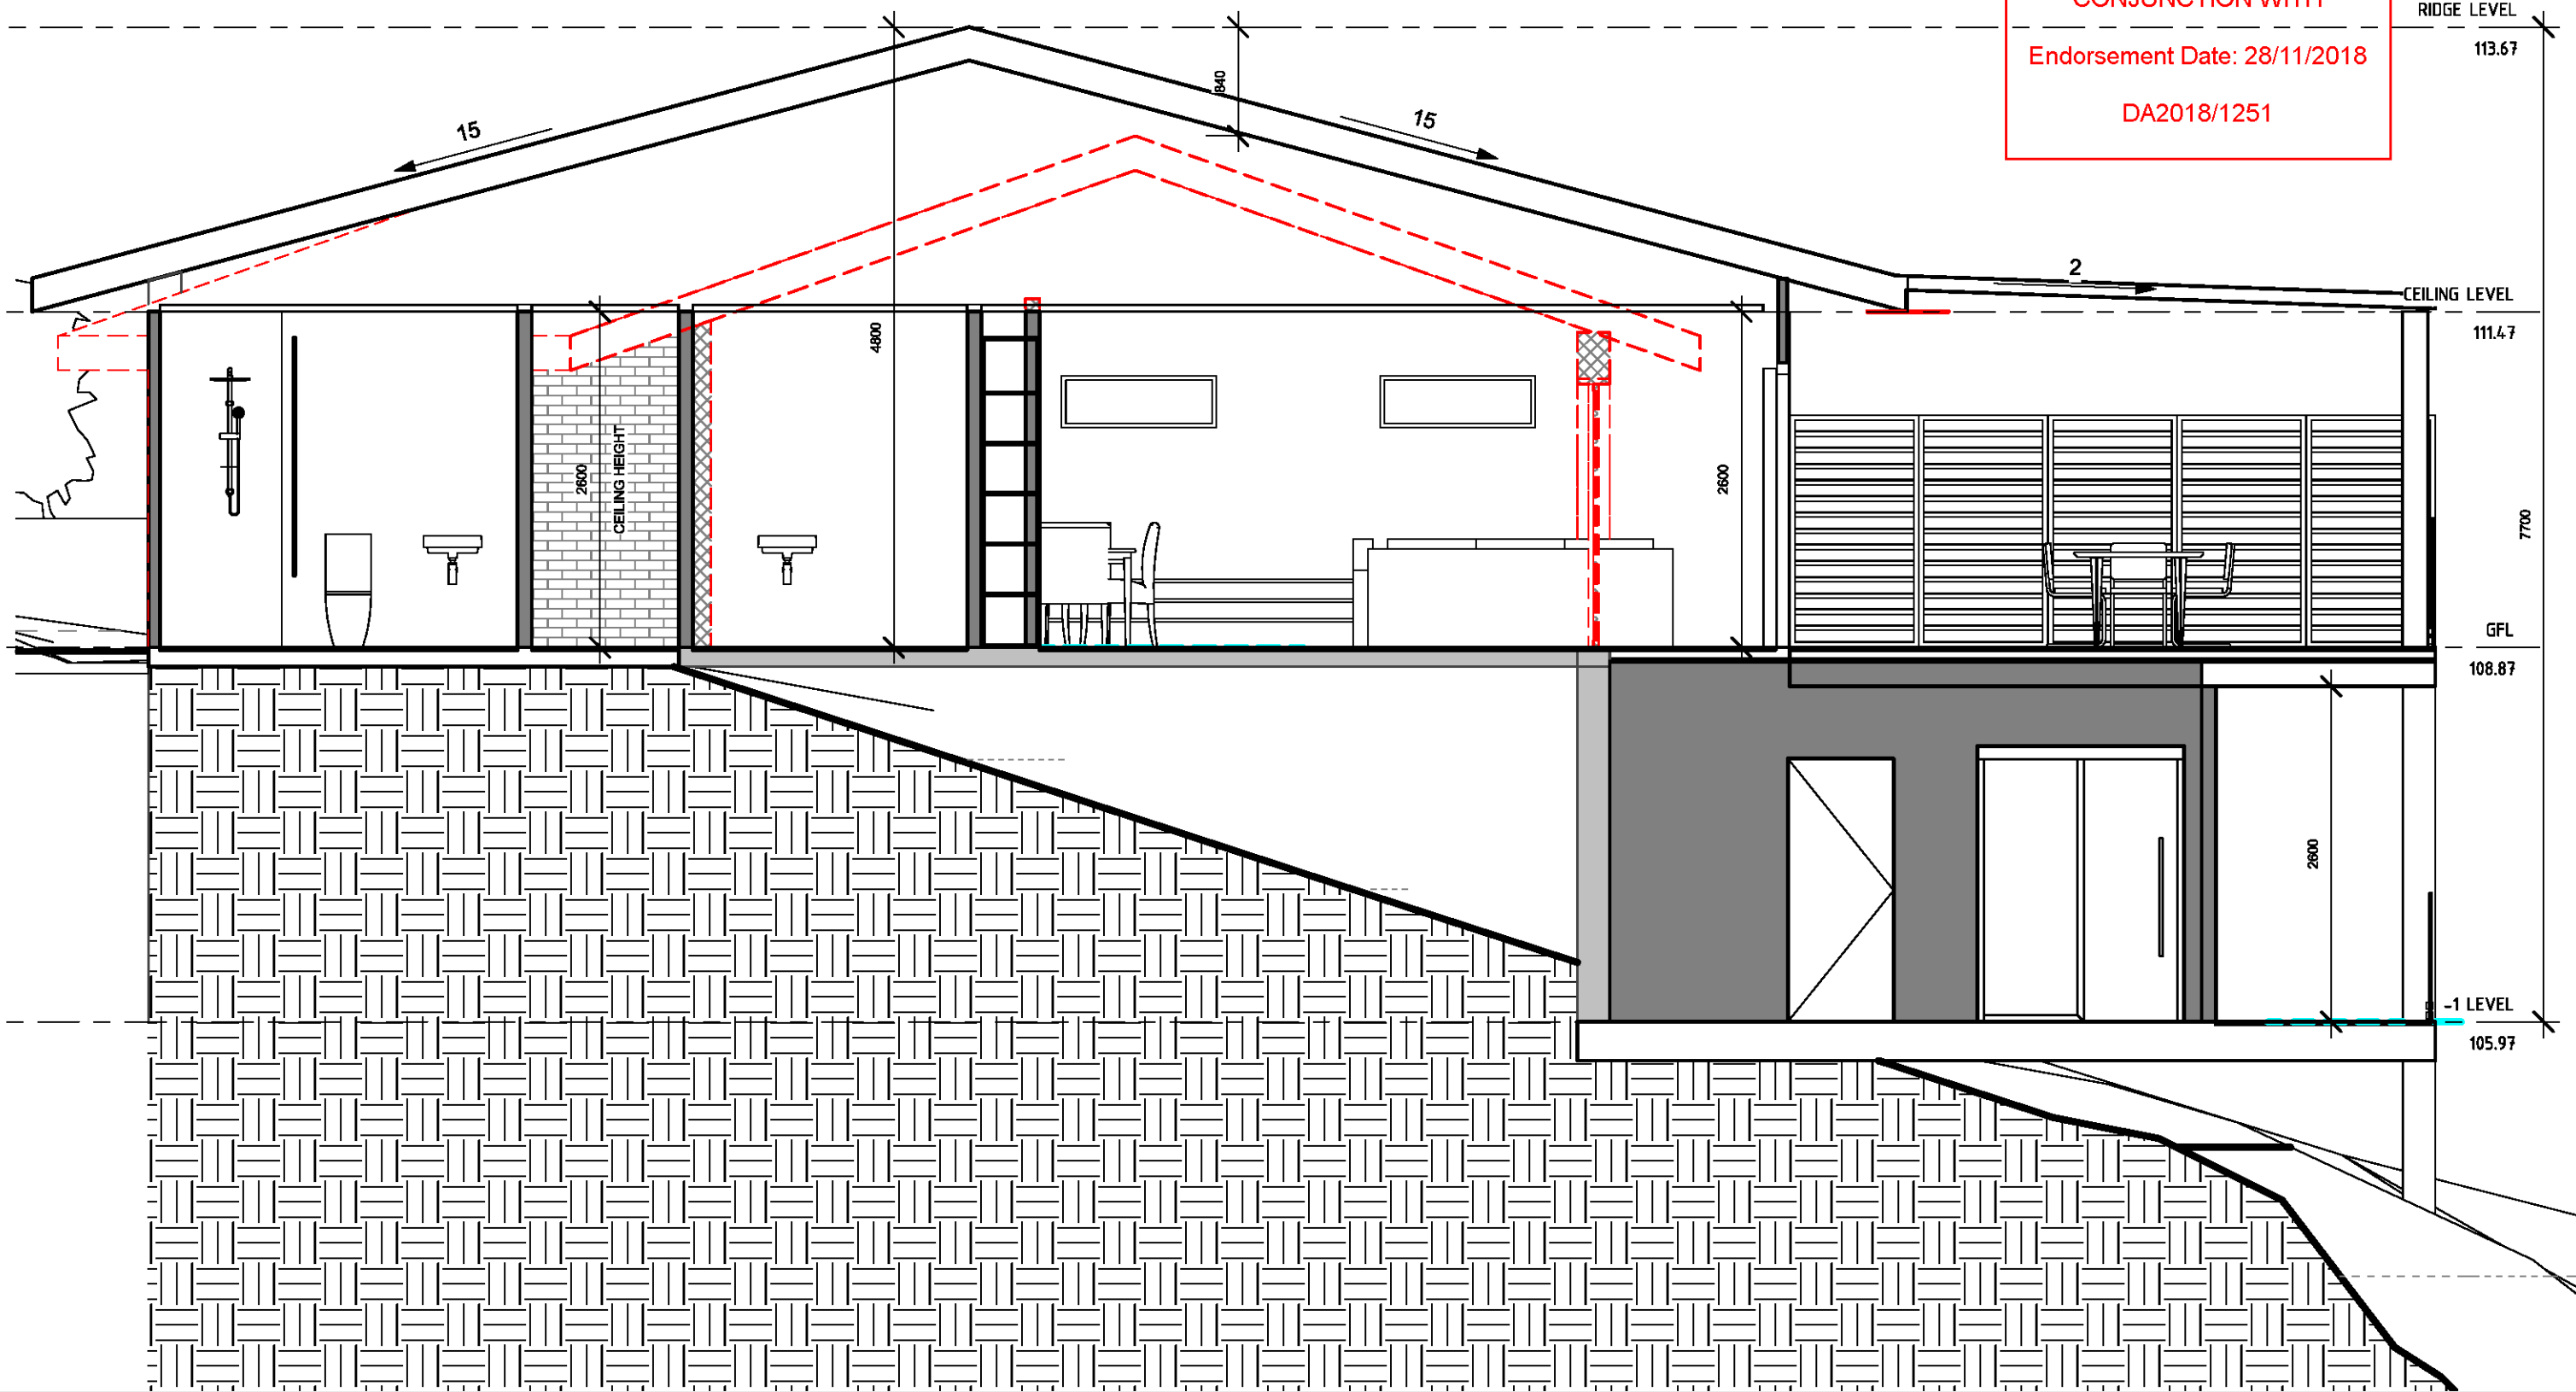

REV No.	COMMENTS	DATE	INIT.	PROJECT:	SECTION A-A
A	DA ISSUE	03/06/18		THE OUTLOOK	DRG. No. A300 REV B
B	DA ISSUE	20/06/18		19 THE OUTLOOK	
				NSW BILGOLA 2107	
				CLIENT:	
				GARY BARBER	DATE: APRIL 2018
					SCALE: 1:50 @ A3
					JOB No.: 0001