

Rev.	A	ISSUE FOR DEVELOPMENT APPLICATION	BZ	13.05.22
		Revision Description	Chk.	Date

DO NOT SCALE from this drawing. Use given dimensions only.
Check all dimensions on the job prior to commencement of shop drawings or fabrication. Any discrepancies are to be referred to the Architect/Engineer/Designer prior to commencement of work

archaholics

phone benny zheng: 0468 342 892
bill chen: 0450 445 678
email archaholics@outlook.com

Project
34 Elanora Road


34 Elanora Road, Elanora Heights


Drawing
SITE & ANALYSIS PLAN
FOR DEVELOPMENT APPLICATION

Scales 1 : 200 @ A3
Drawn BZ
Checked BC


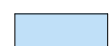

Drawing No.
DA-015
Revision
A

Project No.
2201

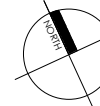

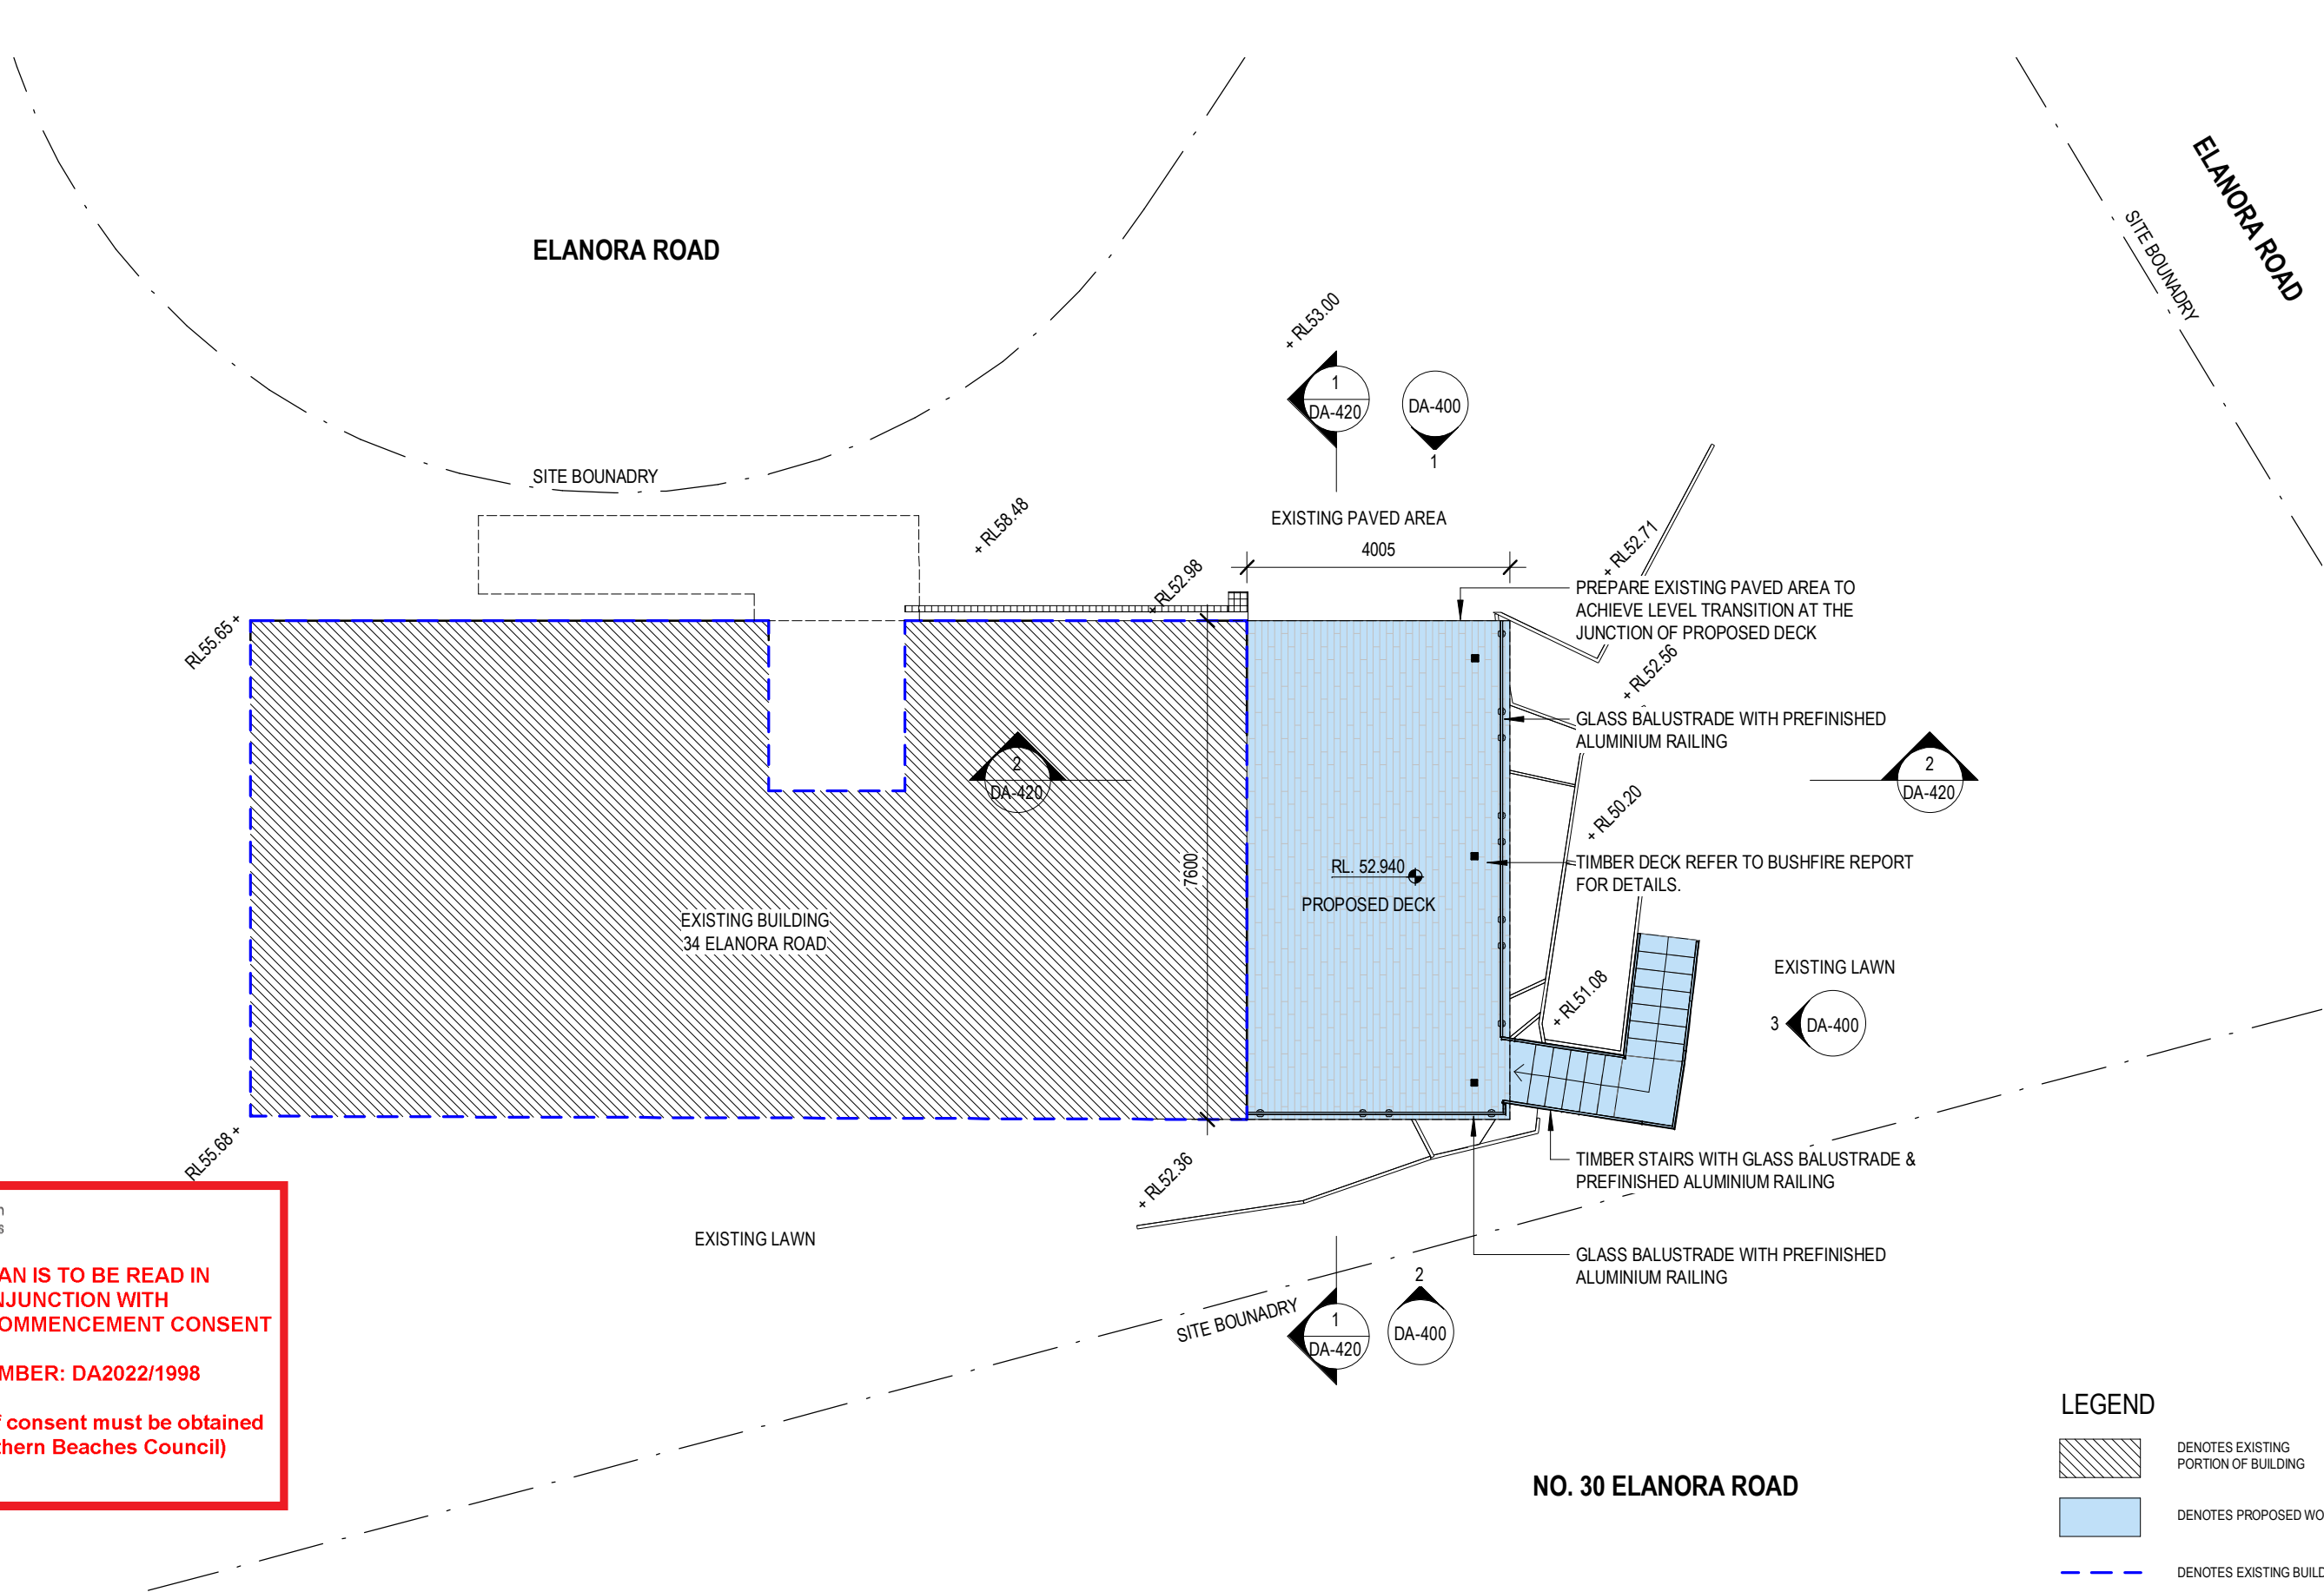

LEGEND

-  DENOTES EXISTING PORTION OF BUILDING
-  DENOTES PROPOSED WORKS
-  DENOTES EXISTING BUILDING OUTLINE

Scale 1:100
0 0.5m 1m 2.5m 5m

archaholics

Project
34 Elanora Road

Drawing
PROPOSED GROUND LEVEL PLAN
FOR DEVELOPMENT APPLICATION

Drawing No.
DA-100
Revision
A

Rev.	Revision Description	Chk.	Date
A	ISSUE FOR DEVELOPMENT APPLICATION	BZ	13.05.22

DO NOT SCALE from this drawing. Use given dimensions only.
Check all dimensions on the job prior to commencement of shop drawings or fabrication. Any discrepancies are to be referred to the Architect/Engineer/Designer prior to commencement of work

phone benny zheng: 0468 342 892
bill chen: 0450 445 678
email archaholics@outlook.com

34 Elanora Road, Elanora Heights

Scales
1 : 100 @ A3
Drawn
BZ
Checked
BC

Project No.
2201


12/05/2022 7:13:47 PM Plot Date:

 **northern
beaches
council**

**THIS PLAN IS TO BE READ IN
CONJUNCTION WITH
DEFERRED COMMENCEMENT CONSENT**

DA NUMBER: DA2022/1998

**(Activation of consent must be obtained
from Northern Beaches Council)**

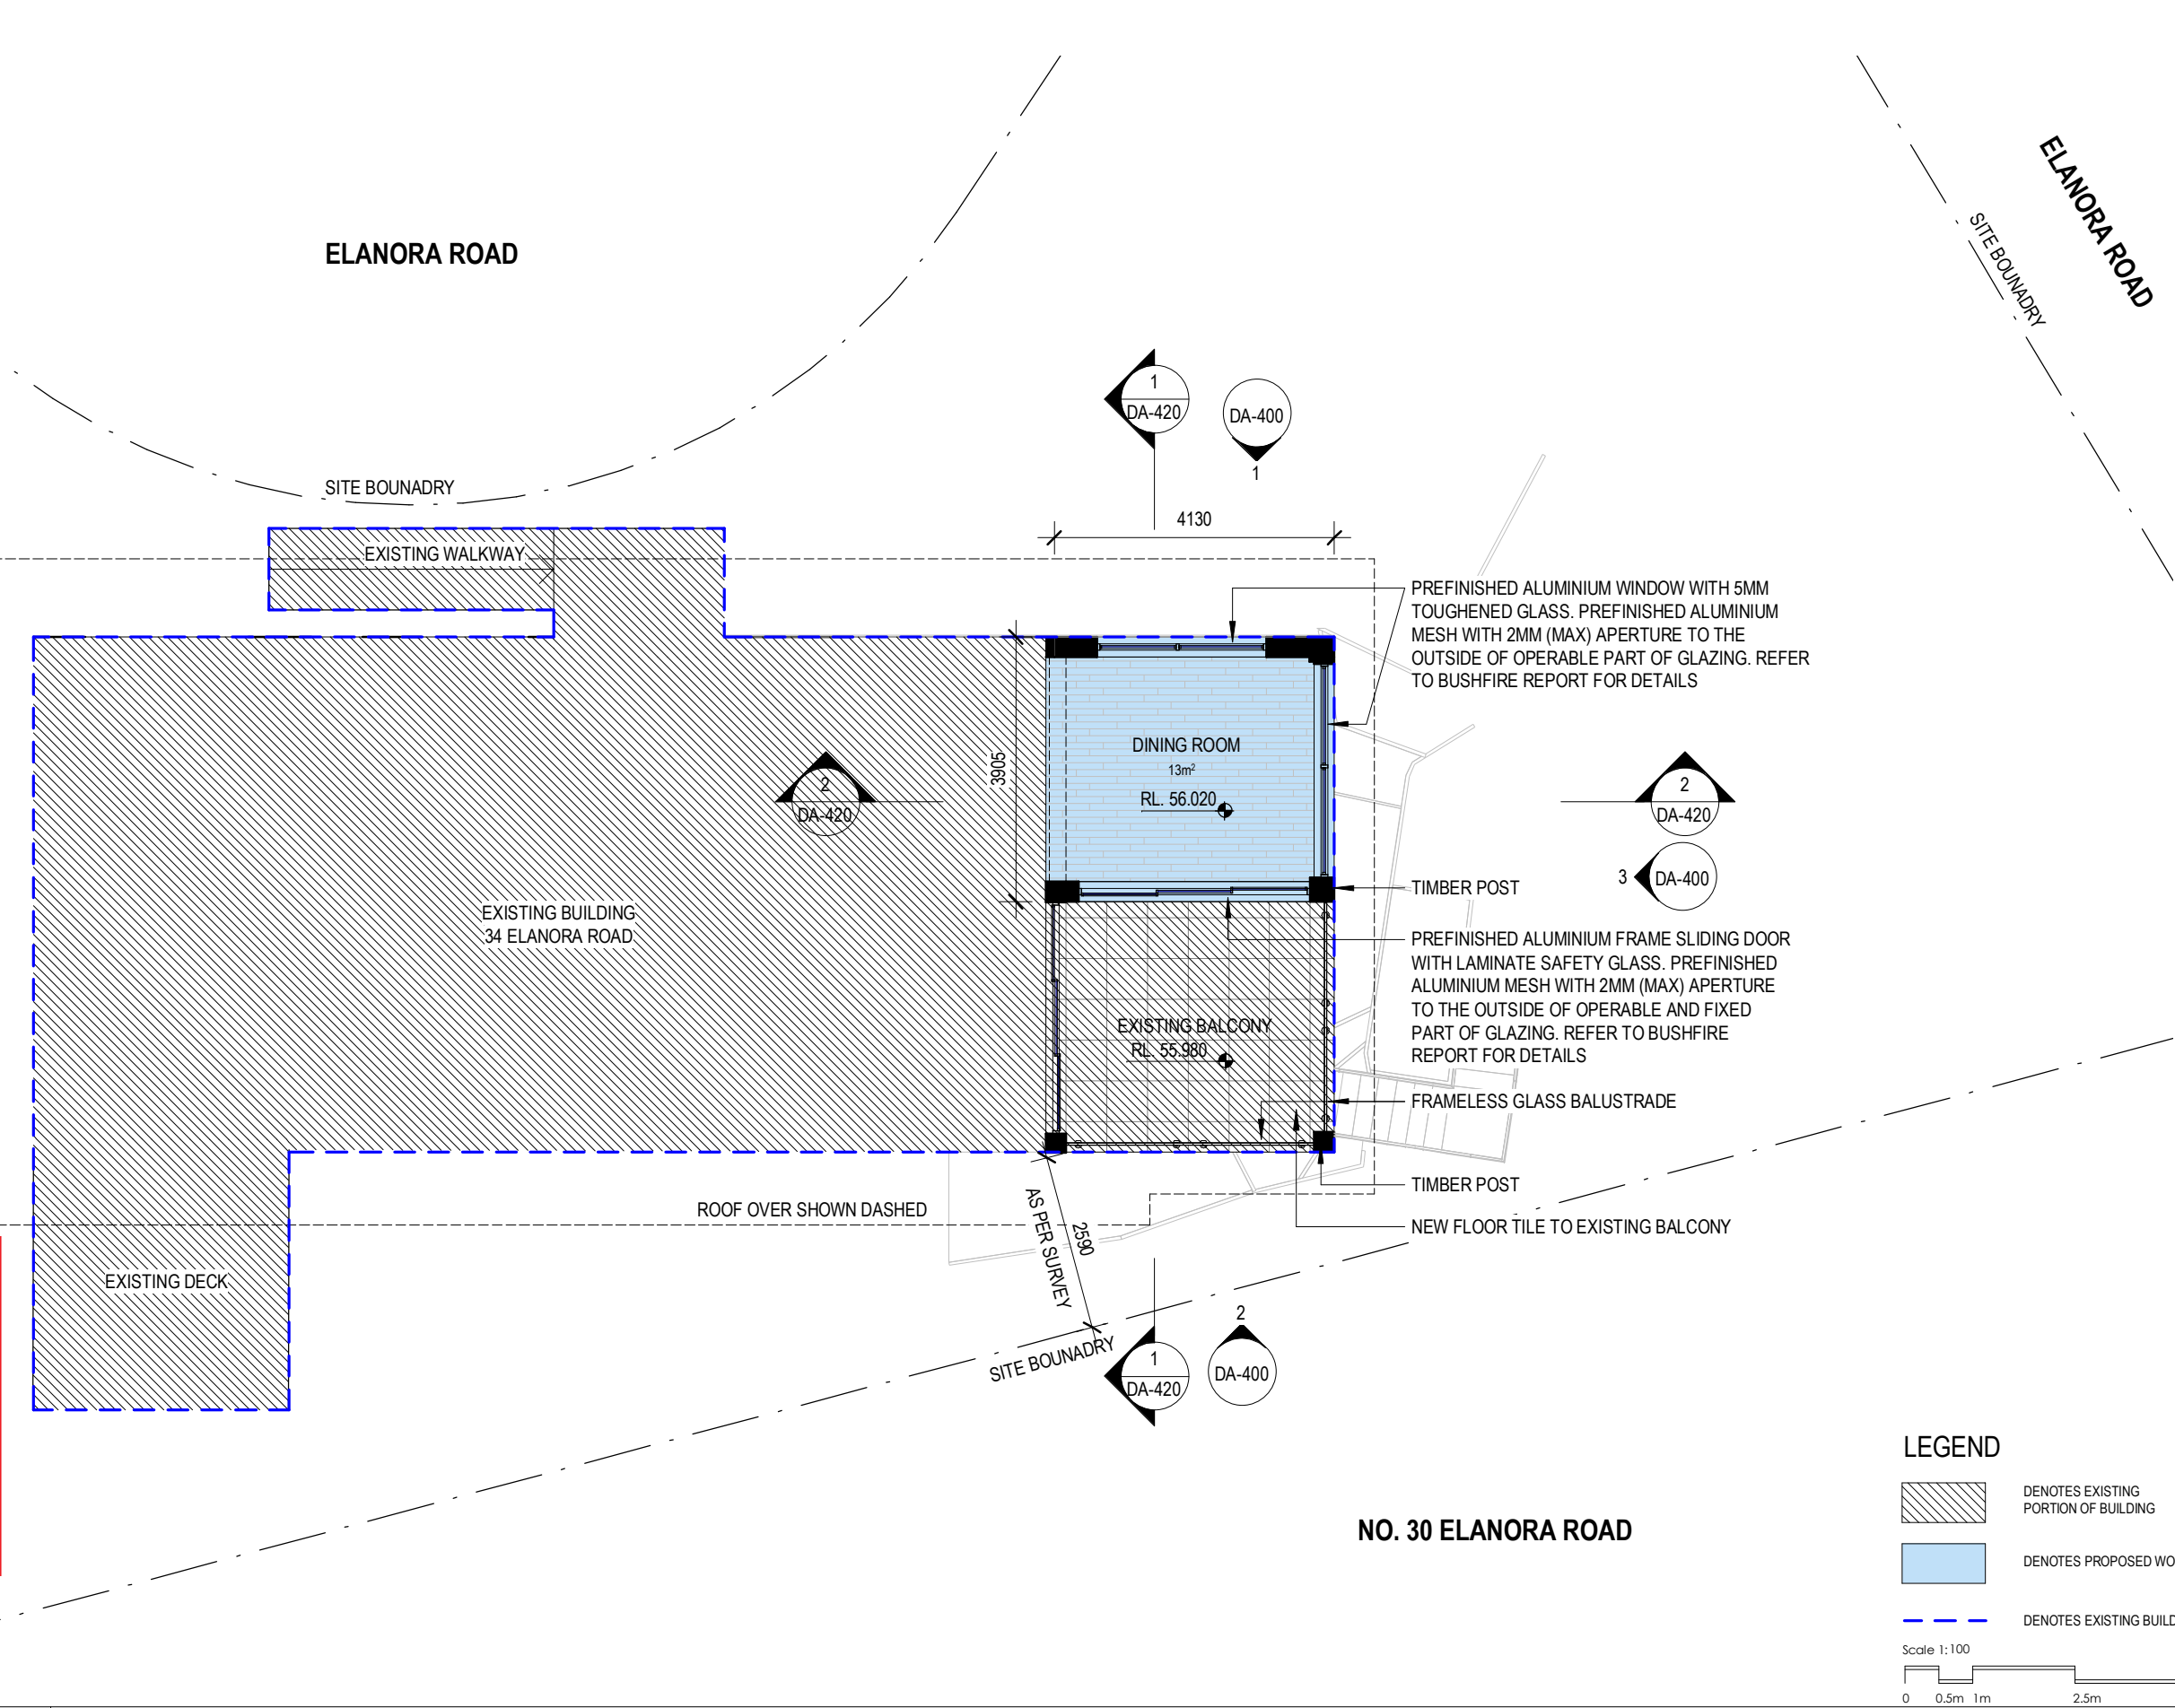

A	ISSUE FOR DEVELOPMENT APPLICATION	BZ	13.05.22
Rev.	Revision Description	Chk.	Date
DO NOT SCALE from this drawing. Use given dimensions only. Check all dimensions on the job prior to commencement of shop drawings or fabrication. Any discrepancies are to be referred to the Architect/Engineer/Designer prior to commencement of work			

archaholics

Project
34 Elanora Road

34 Elanora Road, Elanora Heights

Drawing No.
DA-101

Revision
A

Project No.
2201


Drawing
**PROPOSED LEVEL 1 PLAN
FOR DEVELOPMENT APPLICATION**

Scales
1 : 100 @ A3

Drawn
BZ

Checked
BC

12/05/2022 7:13:48 PM Plot Date:

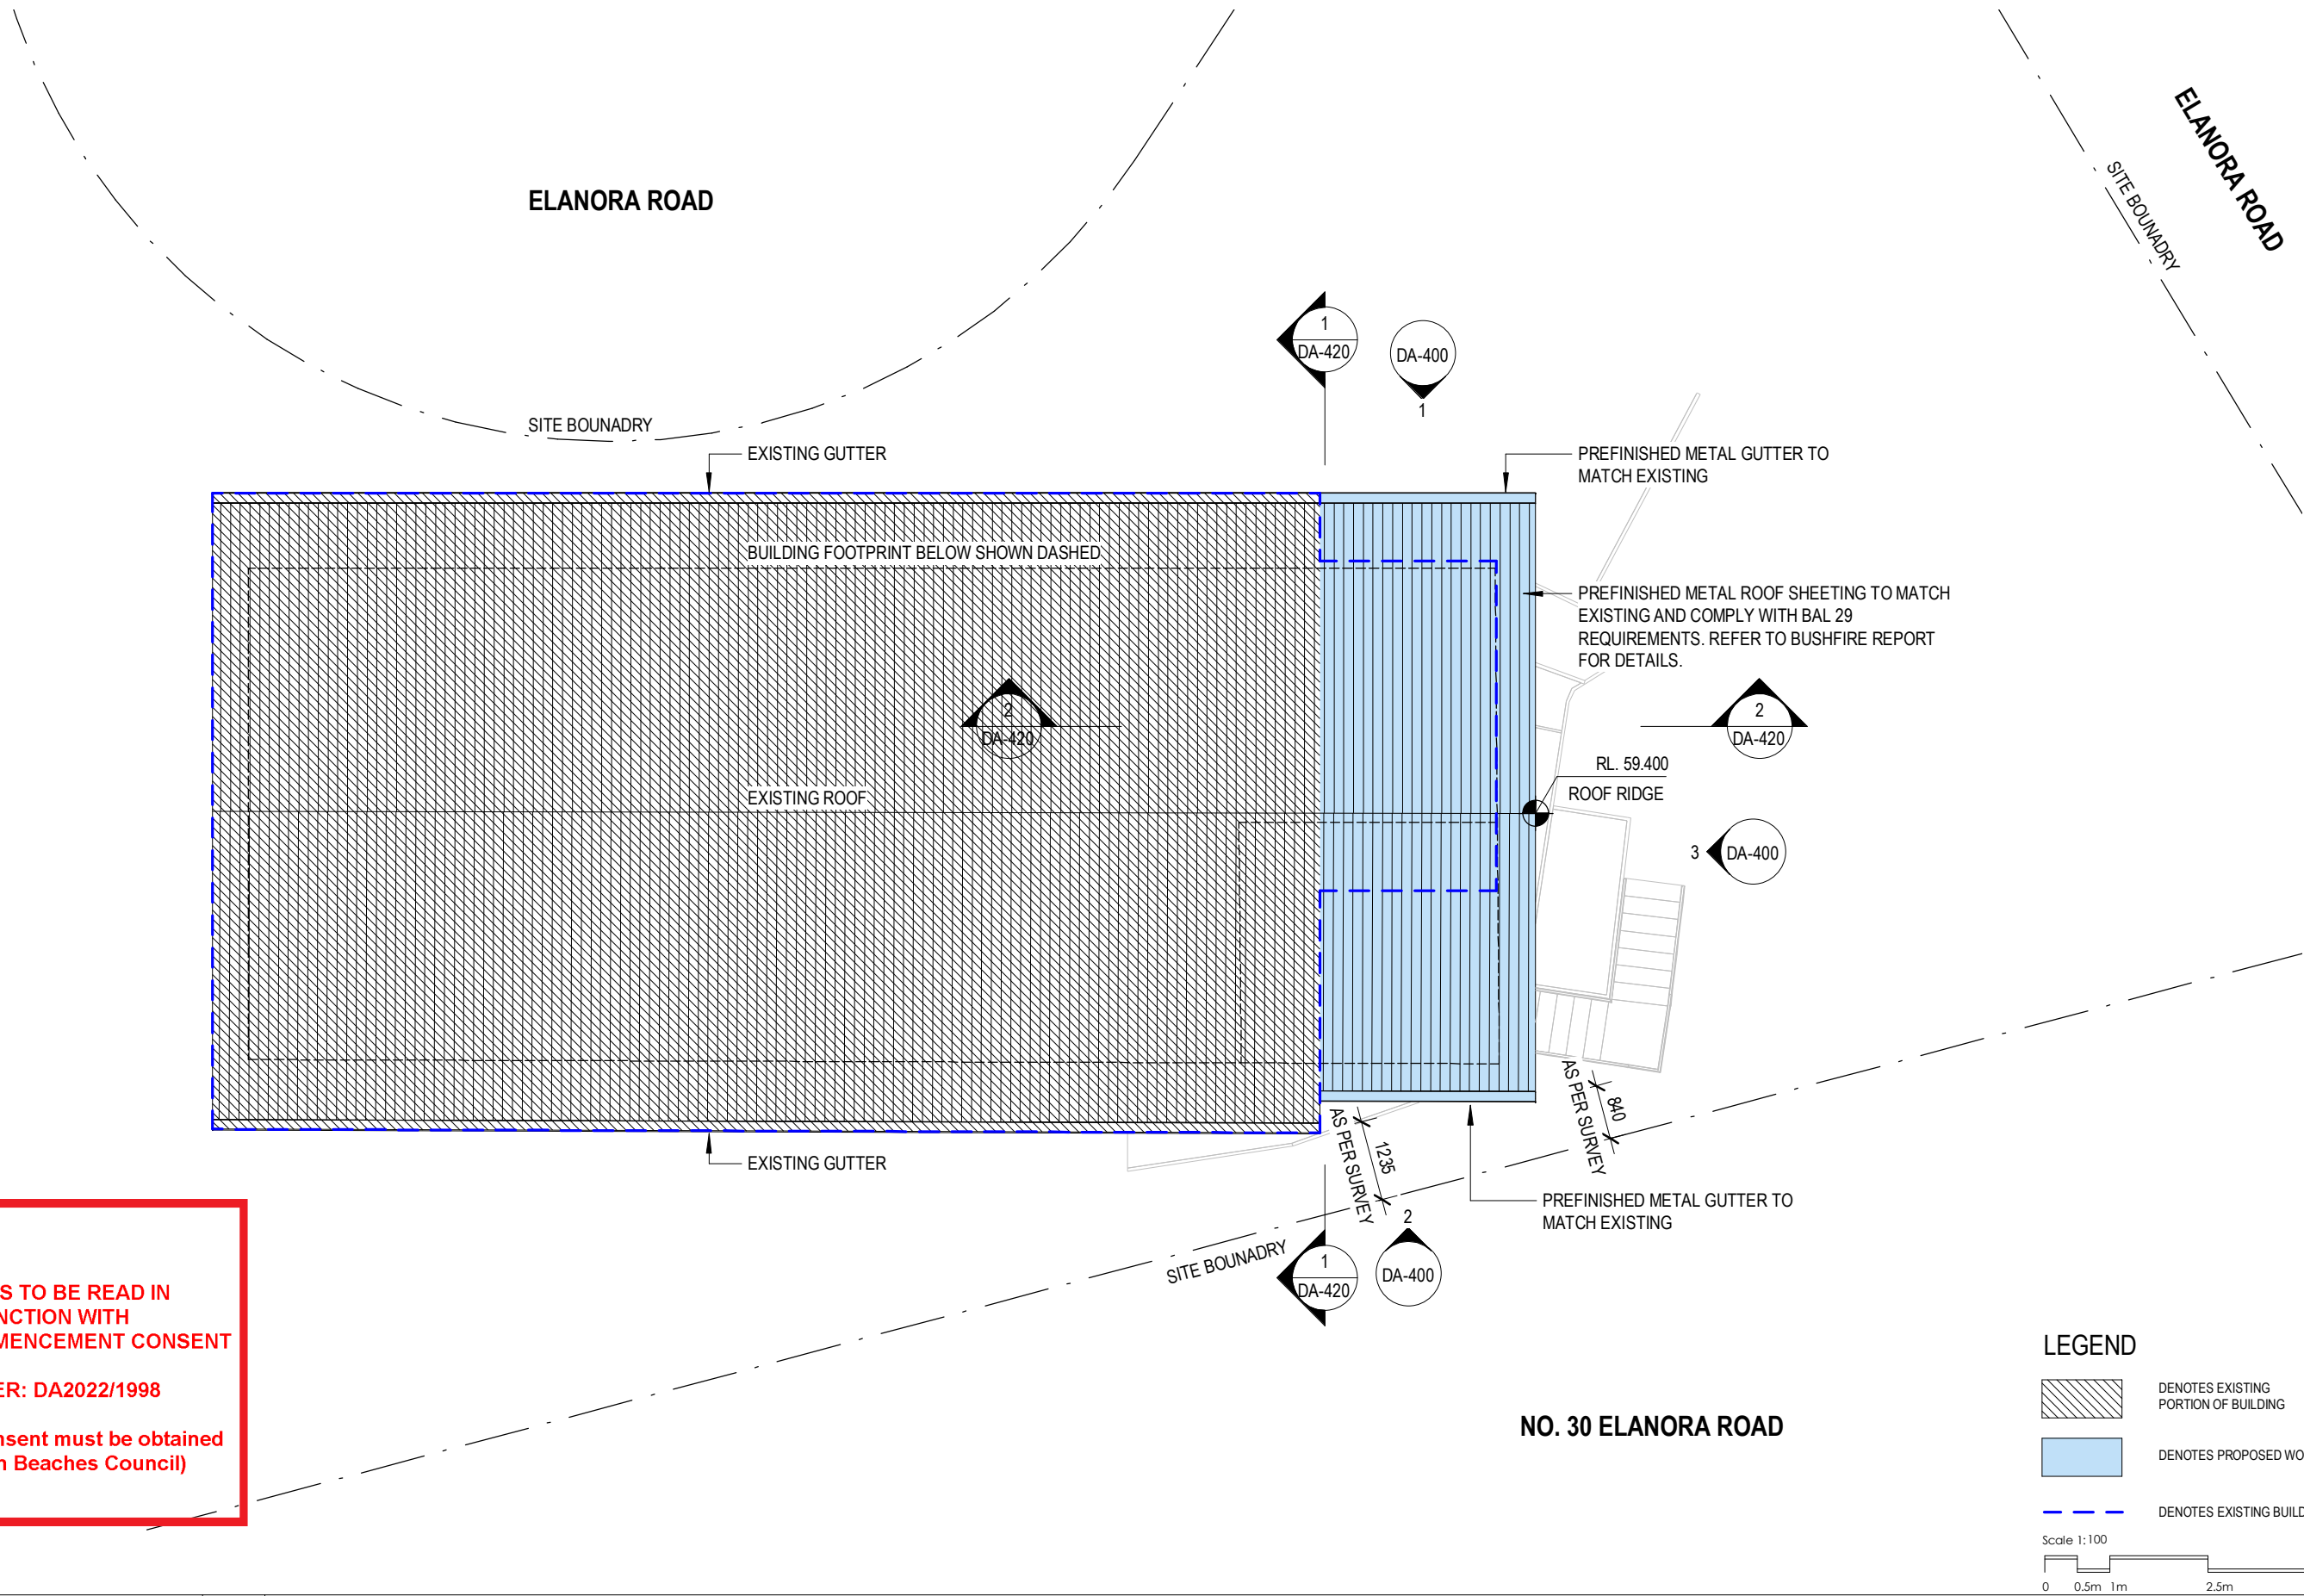

 northern beaches council

THIS PLAN IS TO BE READ IN CONJUNCTION WITH DEFERRED COMMENCEMENT CONSENT

DA NUMBER: DA2022/1998

(Activation of consent must be obtained from Northern Beaches Council)

A	ISSUE FOR DEVELOPMENT APPLICATION	BZ	13.05.22
Rev.	Revision Description	Chk.	Date

DO NOT SCALE from this drawing. Use given dimensions only.
Check all dimensions on the job prior to commencement of shop drawings or fabrication. Any discrepancies are to be referred to the Architect/Engineer/Designer prior to commencement of work

archaholics

Project
34 Elanora Road


 

34 Elanora Road, Elanora Heights

phone benny zheng: 0468 342 892
bill chen: 0450 445 678
email archaholics@outlook.com


Drawing
PROPOSED ROOF PLAN
FOR DEVELOPMENT APPLICATION

Scales 1 : 100 @ A3
Drawn BZ
Checked BC


LEGEND




-  DENOTES EXISTING PORTION OF BUILDING
-  DENOTES PROPOSED WORKS
-  DENOTES EXISTING BUILDING OUTLINE


Scale 1:100

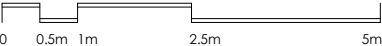

Drawing No.
DA-102
Revision
A
Project No.
2201

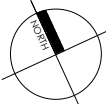

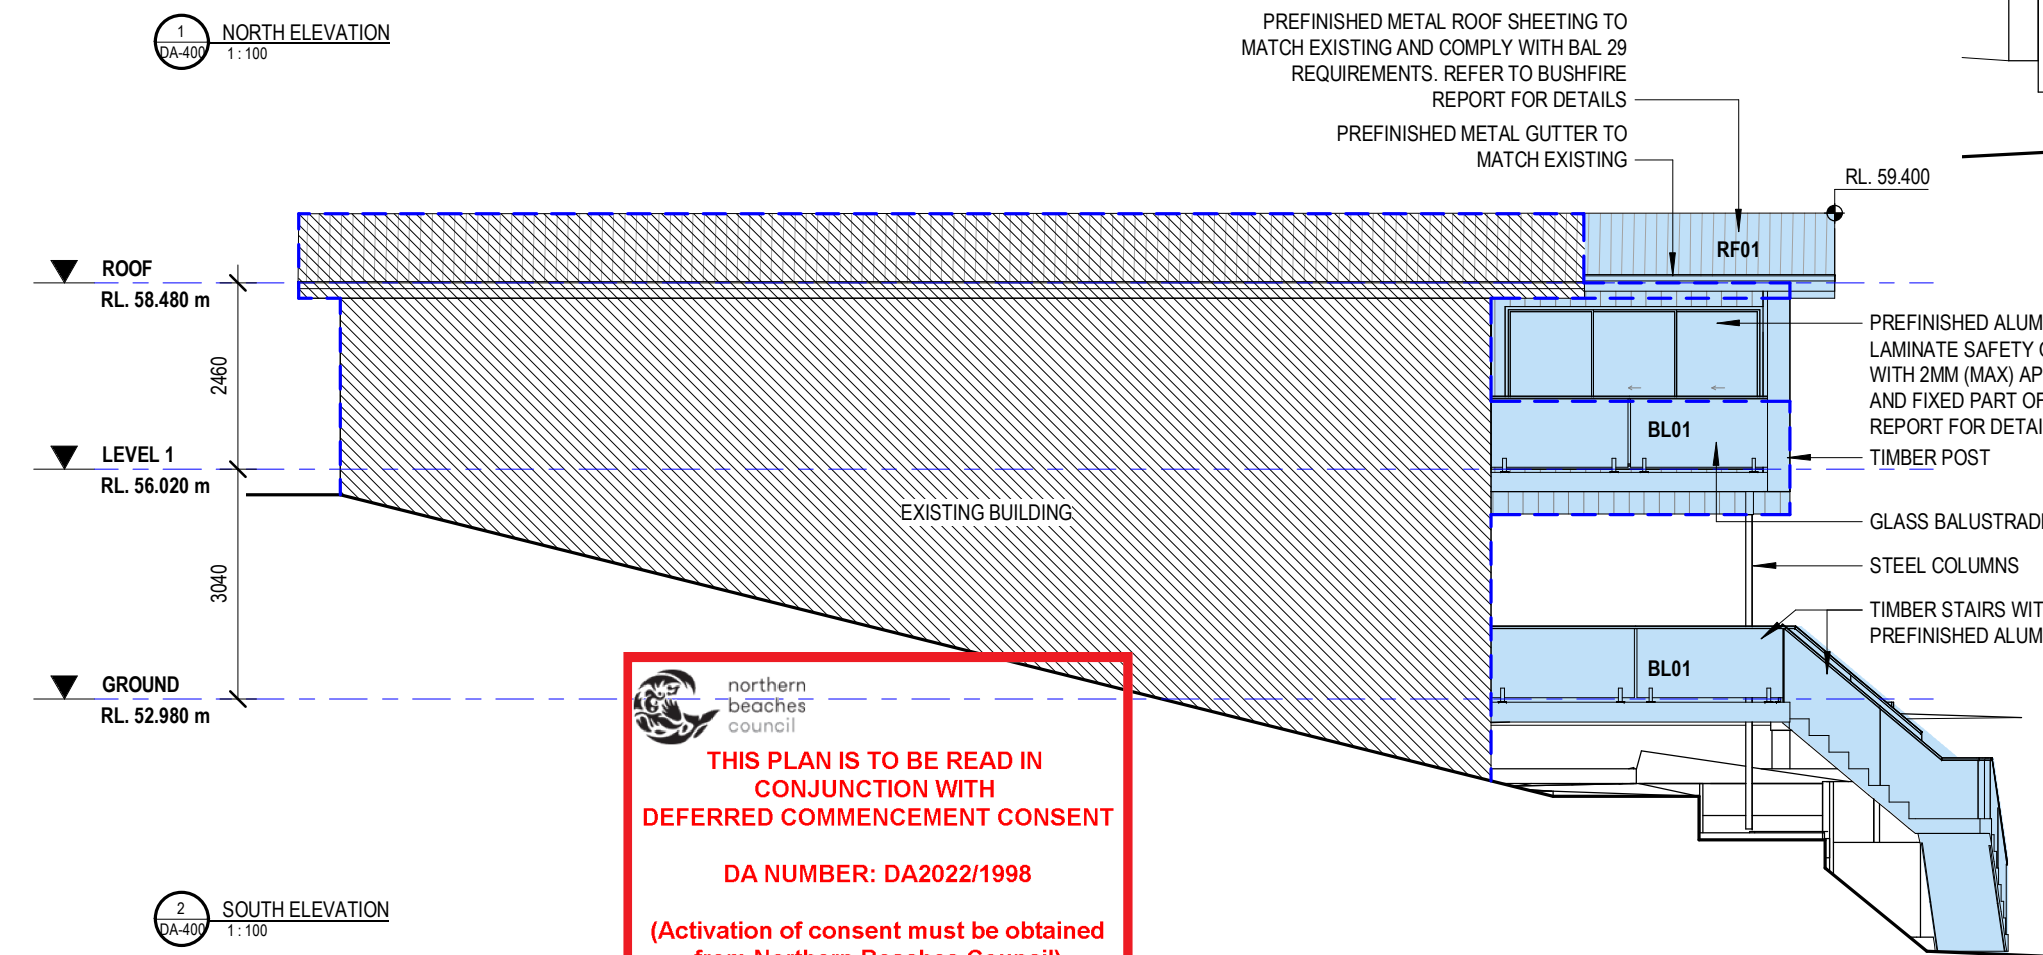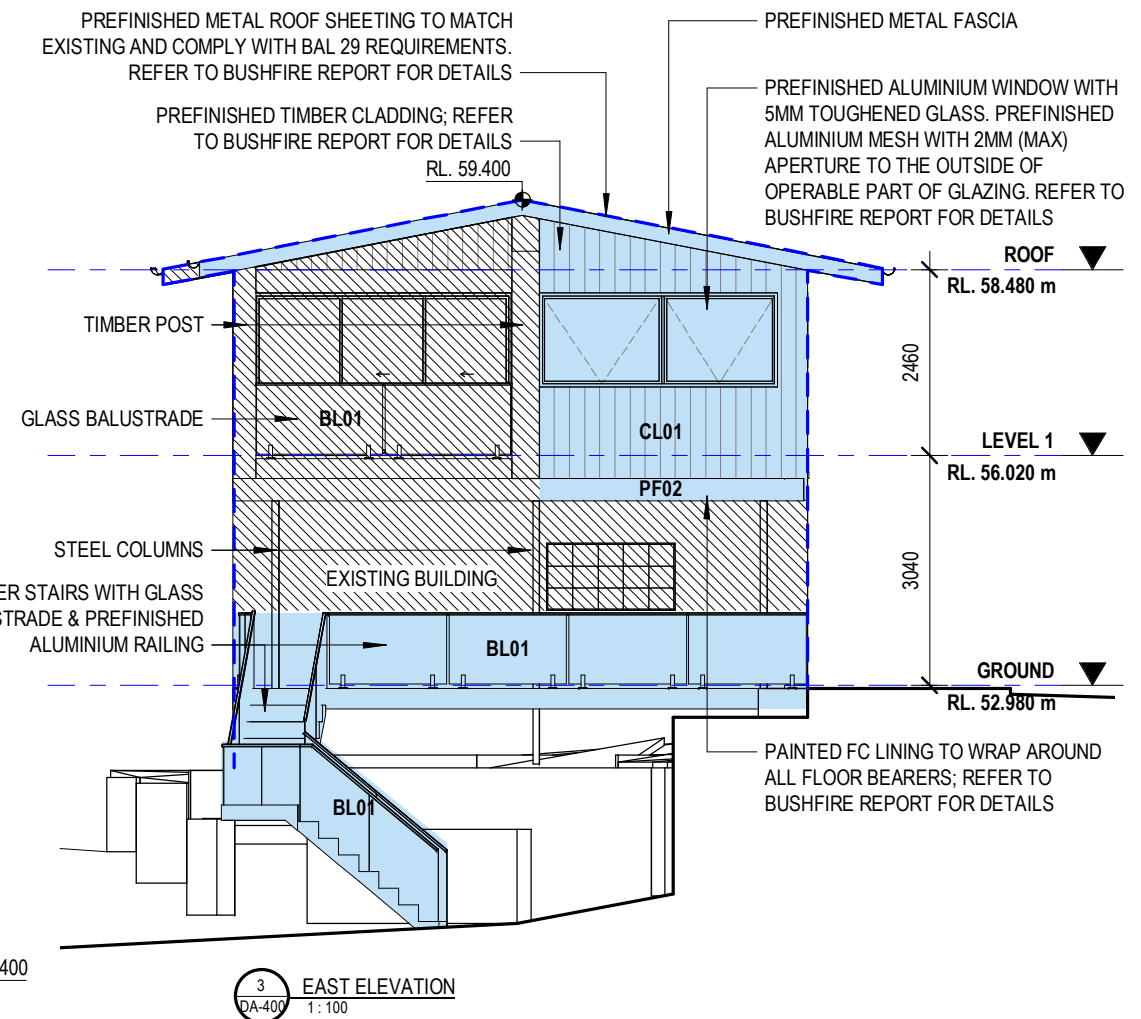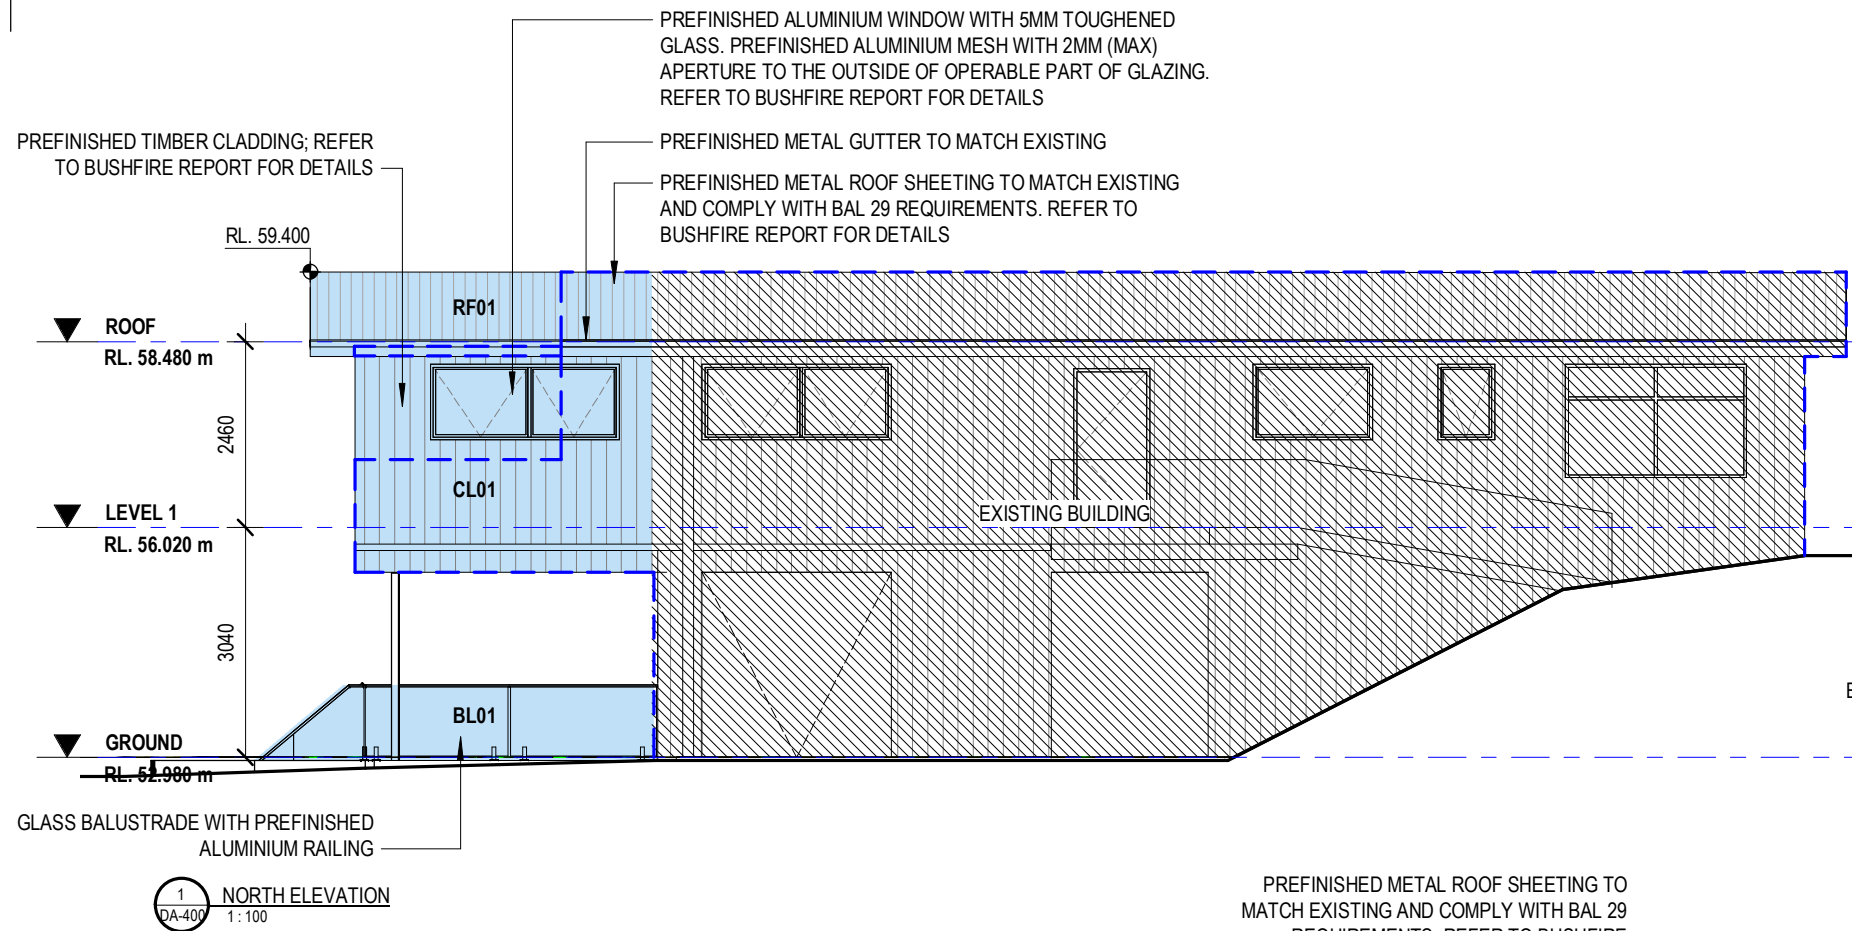


 **northern beaches council**


THIS PLAN IS TO BE READ IN CONJUNCTION WITH DEFERRED COMMENCEMENT CONSENT


DA NUMBER: DA2022/1998

(Activation of consent must be obtained from Northern Beaches Council)

LEGEND


 DENOTES EXISTING PORTION OF BUILDING

 DENOTES PROPOSED WORKS

  DENOTES EXISTING BUILDING OUTLINE

Scale 1:100

0 0.5m 1m 2.5m 5m

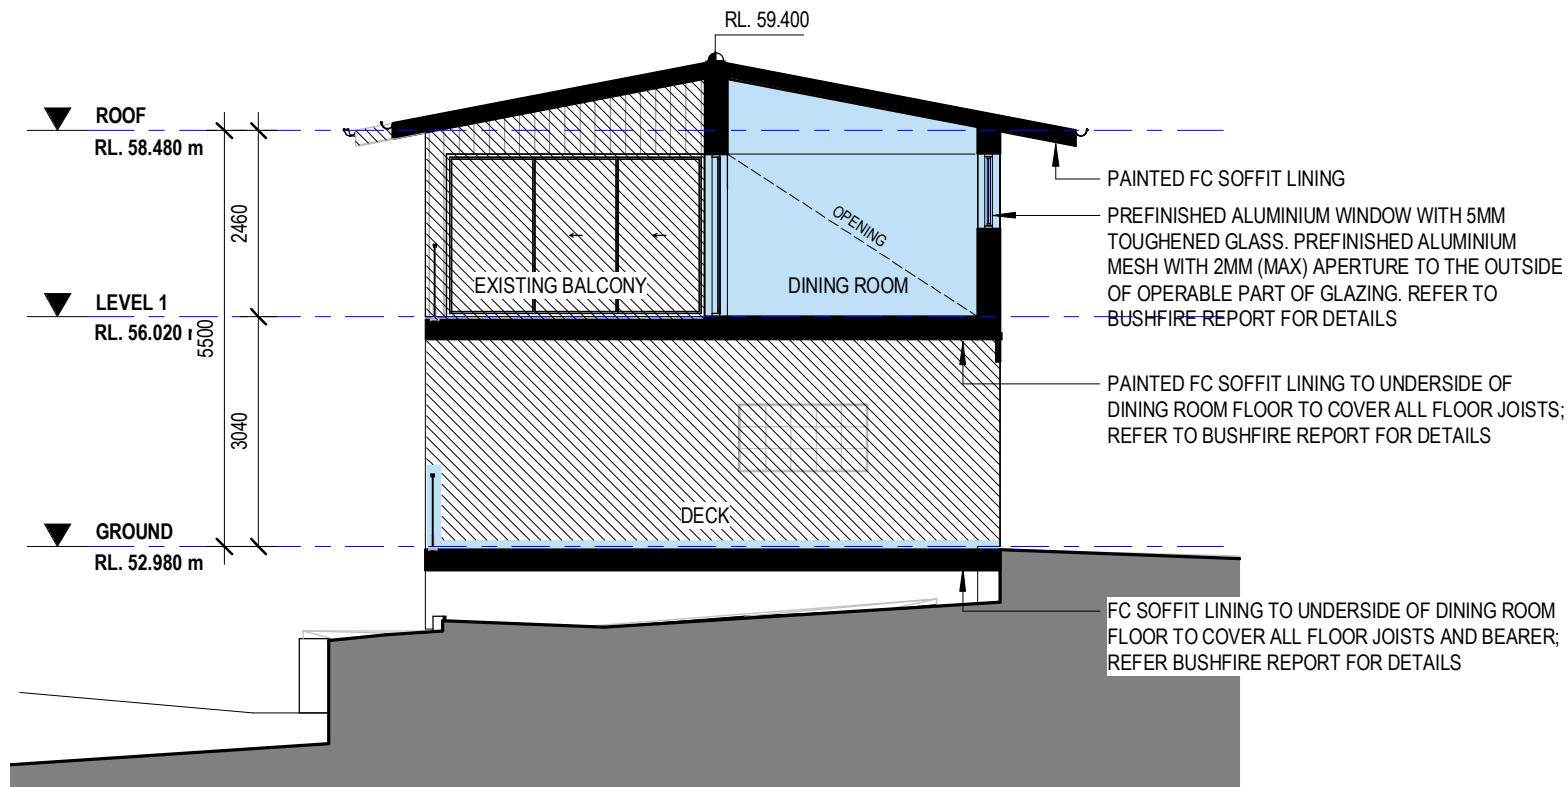

1 SECTION 01
DA-420 1:100

northern beaches council

THIS PLAN IS TO BE READ IN CONJUNCTION WITH DEFERRED COMMENCEMENT CONSENT

DA NUMBER: DA2022/1998

(Activation of consent must be obtained from Northern Beaches Council)



2 SECTION 02
DA-420 1:100

LEGEND

- DENOTES EXISTING PORTION OF BUILDING
- DENOTES PROPOSED WORKS
- DENOTES EXISTING BUILDING OUTLINE

Scale 1:100

0 0.5m 1m 2.5m 5m

archaholics

Project
34 Elanora Road

Drawing No.
DA-420

Revision
A

Project No.
2201

Rev.	Revision Description	Chk.	Date
A	ISSUE FOR DEVELOPMENT APPLICATION	BZ	13.05.22

DO NOT SCALE from this drawing. Use given dimensions only.
Check all dimensions on the job prior to commencement of shop drawings or fabrication. Any discrepancies are to be referred to the Architect/Engineer/Designer prior to commencement of work

phone benny zheng: 0468 342 892
bill chen: 0450 445 678
email archaholics@outlook.com

34 Elanora Road, Elanora Heights


Scales
1 : 100 @ A3


Drawn
BZ

Checked
BC



12/05/2022 7:13:50 PM Plot Date:

 
RF01	ROOF SHEETING
COLOUR: "DARK GREY / CHARCOAL" PROFILED METAL ROOF SHEETING	
	
	


PF01	PAINT FINISH - TYPE 1
COLOUR: "OFF WHITE" SOFFIT	
	

PF02	PAINT FINISH - TYPE 2
COLOUR: "CHARCOAL" WALL CLADDING, FC LINING AROUND BEARERS	
	

PC01	POWDERCOAT / METAL PRE-FINISH
COLOUR: "CHARCOAL" WINDOW FRAME, FASCIA, GUTTER, DOWNPIPE , HANDRAIL	
	

CL01	CLADDING - WALL
COLOUR: PAINTED / PREFINISHED IN PF02 TIMBER WALL CLADDING	
	
	

BL01	BALUSTRADE
GLASS BALUSTRADE	
	

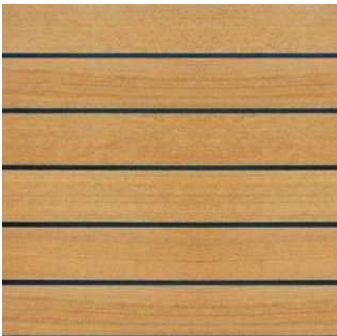TM01	TIMBER DECK
TIMBER DECK	
	



northern
beaches
council

THIS PLAN IS TO BE READ IN
CONJUNCTION WITH
DEFERRED COMMENCEMENT CONSENT

DA NUMBER: DA2022/1998

(Activation of consent must be obtained
from Northern Beaches Council)

12/05/2022 7:13:53 PM

Plot Date: