


SITE PLAN

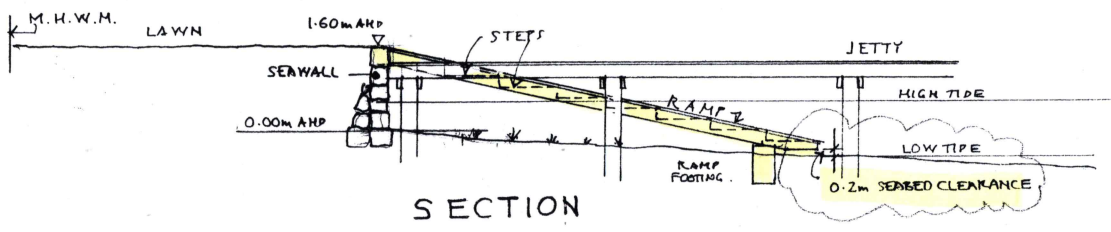

SECTION

A: ADD NOTES 11-3-24

SITE PLAN & SECTION

Scale 1:100 AT A3
 Date OCTOBER 2022
 Drawn S.C.
 Drawing Number

2082 - DA 01 A

Prepared by: Stephen Crosby & Assoc. Pty. Ltd.
 Date:

SCOTLAND ISLAND
 PO Box 204 Church Pt. NSW 2105
 M: 0409 047 513 E: scrosby@intemode.on.net
 Job:

SKID RAMP & STEPS

24 CABARITA RD.
 AVALON, NSW
 Lot 9 D.P. 17704

For P. MACDIARMID