



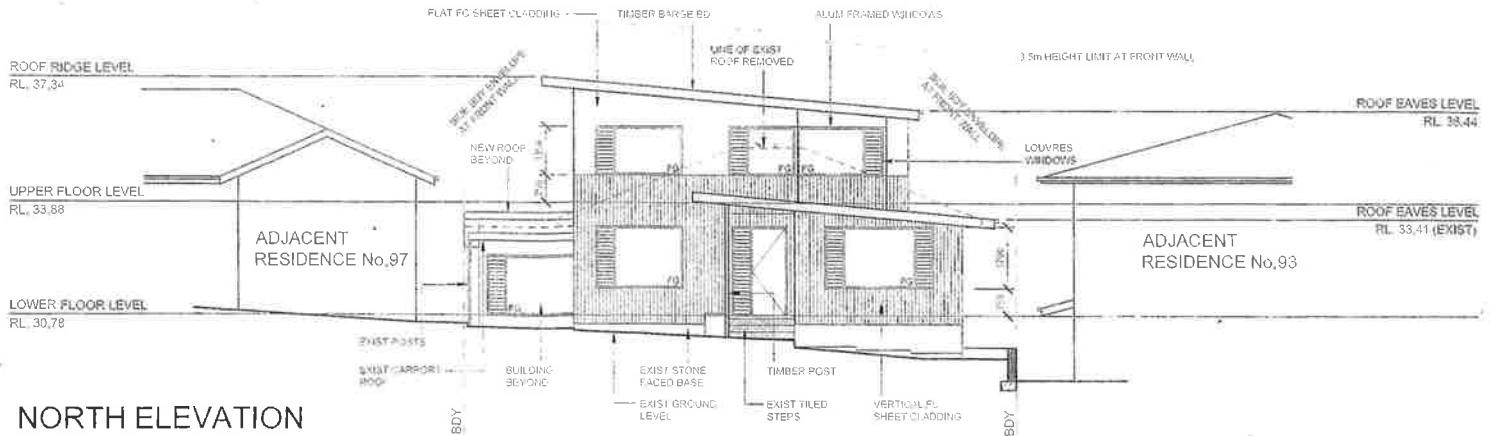

NORTH ELEVATION

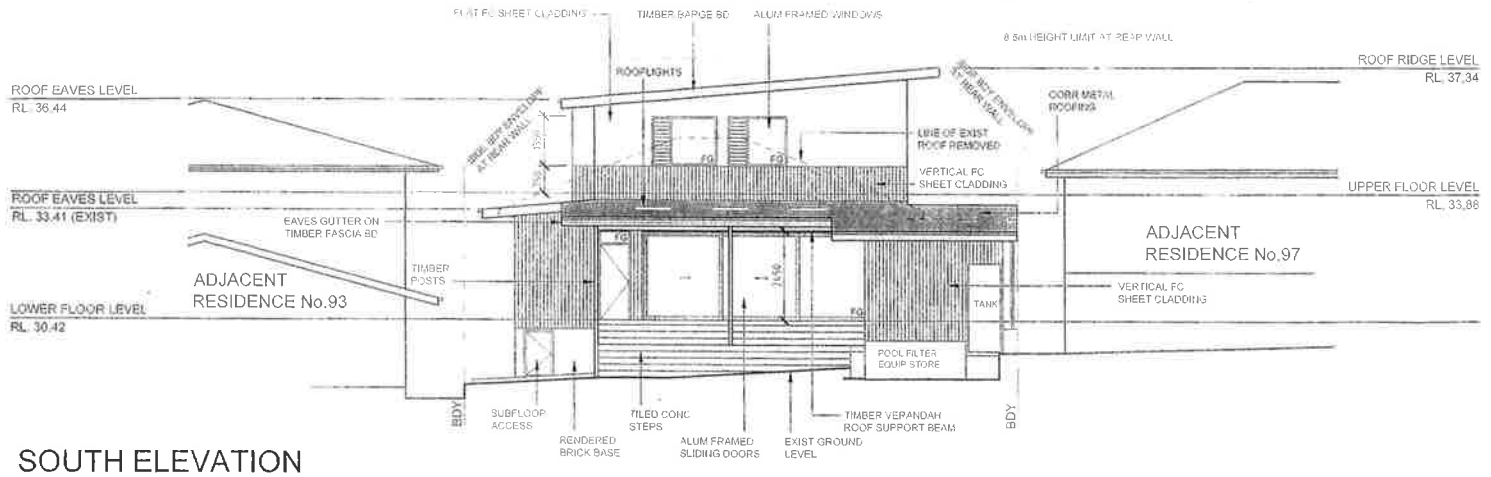


SOUTH ELEVATION

context
DESIGN PTY LTD
BUILDING CONSULTANTS


14 Ocean Grove,
Collaroy 2097
Phone/Fax 02 9984 0819
ABN 9400 1968 967

**PROPOSED ALTERATIONS & ADDITIONS TO AN
EXISTING RESIDENCE AT No 95 WILLIAM STREET,
NORTH MANLY FOR LOKA BUILDING Pty Ltd**

ISSUE A 10/04/2019 DA SUBMISSION
TITLE: NORTH & SOUTH ELEVATIONS
DATE: APRIL 2019 SCALE: 1:100
DRAWING No: 2019-06 ISSUE: A

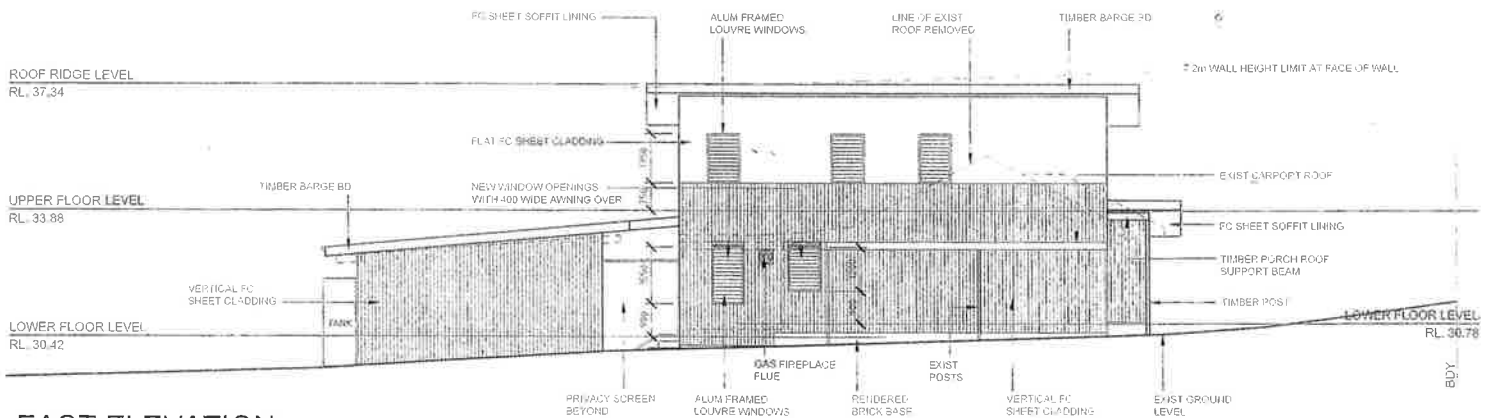

EAST ELEVATION

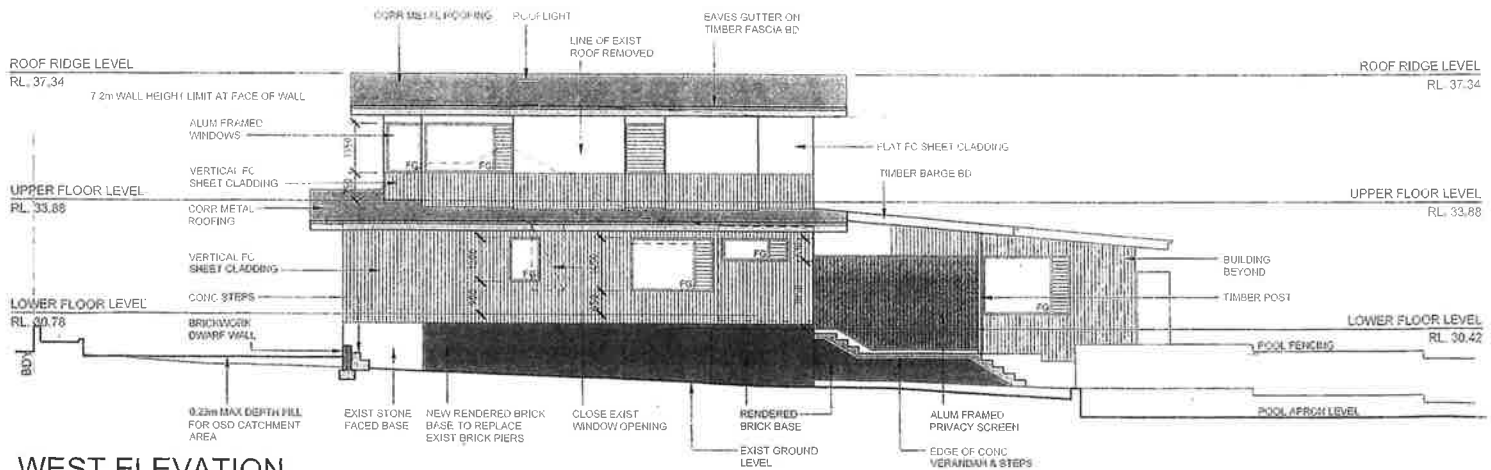

WEST ELEVATION

context
DESIGN PTY LTD
BUILDING CONSULTANTS

14 Ocean Grove,
Collaroy 2097
Phone/Fax 02 9984 0819
ABN 9400 1968 967

**PROPOSED ALTERATIONS & ADDITIONS TO AN
EXISTING RESIDENCE AT No 95 WILLIAM STREET,
NORTH MANLY FOR LOKA BUILDING Pty Ltd**

ISSUE A 10/04/2019 DA SUBMISSION
TITLE: EAST & WEST ELEVATIONS
DATE: APRIL 2019 SCALE: 1:100
DRAWING No: 2019-07 ISSUE: A