


## 1 NORTH EAST ELEVATION

A104 1 : 100

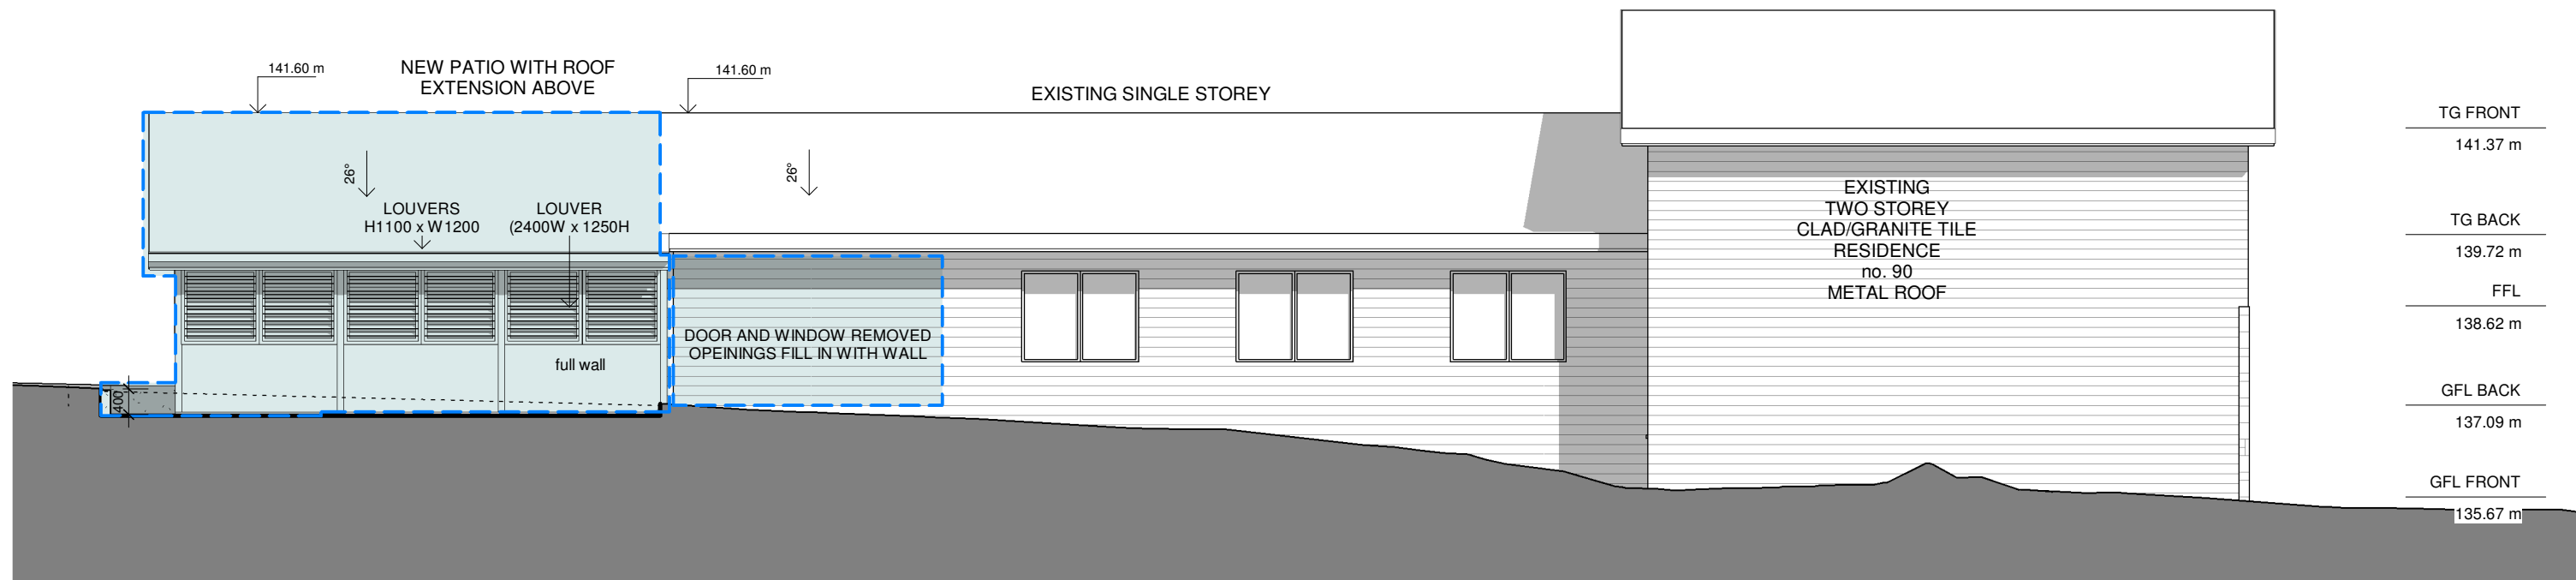

## 2 SOUTH WEST ELEVATION

A104 1 : 100

Do not scale from plans. All dimensions and levels shown on plan are subject to confirmation on site.

ISSUE	DATE	DESCRIPTION	DRWN	CHKD
-	30.10.2018	CONCEPT DESIGN	KA	MW
	03.12.2018	CONCEPT_review	MW	
	18.12.2018	CONCEPT_review 2	MW	
	22.01.2019	DA PLANS	MW	KM

This drawing is copyright and remains the property of Blue Sky Building Designs P/L.



DRAFT BY: BLUE SKY BUILDING DESIGNS  
www.blueskybuildingdesigns.com.au

PO BOX 167 Newport 2106

RIVER RUN DESIGNS PTY LTD  
Mobile: 0 413 672 924  
E: riverrun@opusnet.com.au

Mobile: 0 414 310 171  
E: info@bsbd.com.au

PROJECT TITLE: OUTDOOR LIVING

PROJECT NO.: 2018065

AT: 90 Plateau Rd, Bilgola Plateau

FOR:

SHEET TITLE: ELEVATIONS

SHEET NO: A104

SCALE A3: 1 : 100