

2 PROPOSED NORTH ELEVATION
1:50



2 INDICATIVE SIGNAGE


External Signage Schedule

Sign No.	Length (m)	Height (m)	Area per face (m ²)	No. of faces	Total area all faces (m ²)	Material	Type	Indicative Content	Illumination
Sign 1	12.10	3.3	39.9	1	39.9	Individual 3D logo and lettering	Business Identification Sign	Refer plan	Internally Illuminated LED fittings with dimmable control
Sign 2	1.6	0.6	1.0	1	1.0	Push through lettering ACM backing panel	Top Hamper Sign	Refer plan	Internally Illuminated LED fittings
Sign 3	11.0	3.8	41.6	1	41.6	Individual acrylic lettering and symbols applied to existing slats	Business Identification Sign	Refer plan	Externally illuminated with LED gutter light fitting to top and bottom

Rev	Date	Amendment
1	28.05.2021	ISSUED FOR REVIEW

DO NOT SCALE
IF IN DOUBT ASK FOR
CLARIFICATION

THE CONTRACTOR SHALL
CONFIRM ALL DIMENSIONS
ON SITE PRIOR TO
COMMENCEMENT OF WORKS

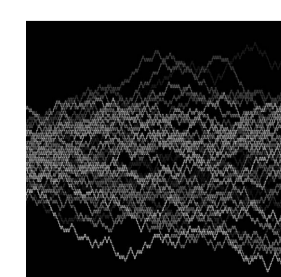


Y S Q U A R E D A R C H I T E C T S

Tel +61 2 9810 7666
Email admin@ysquared.com.au
Web ysquared.com.au
Mail Level 1, 597 Darling Street, Rozelle, NSW 2039
ACN 614 133 863

Project
OUR MEDICAL - DEE WHY
27-33 OAKS AVENUE,
DEE WHY, NSW 2099.



Date	Scale	Job No.
MAY 2021	A1 - 1:50	802
Drawn CD	Checked MY	North
Title ELEVATION EXTERNAL SIGNAGE - SHEET 1		
Drawing No. 802-90.21	Issue No. 1	

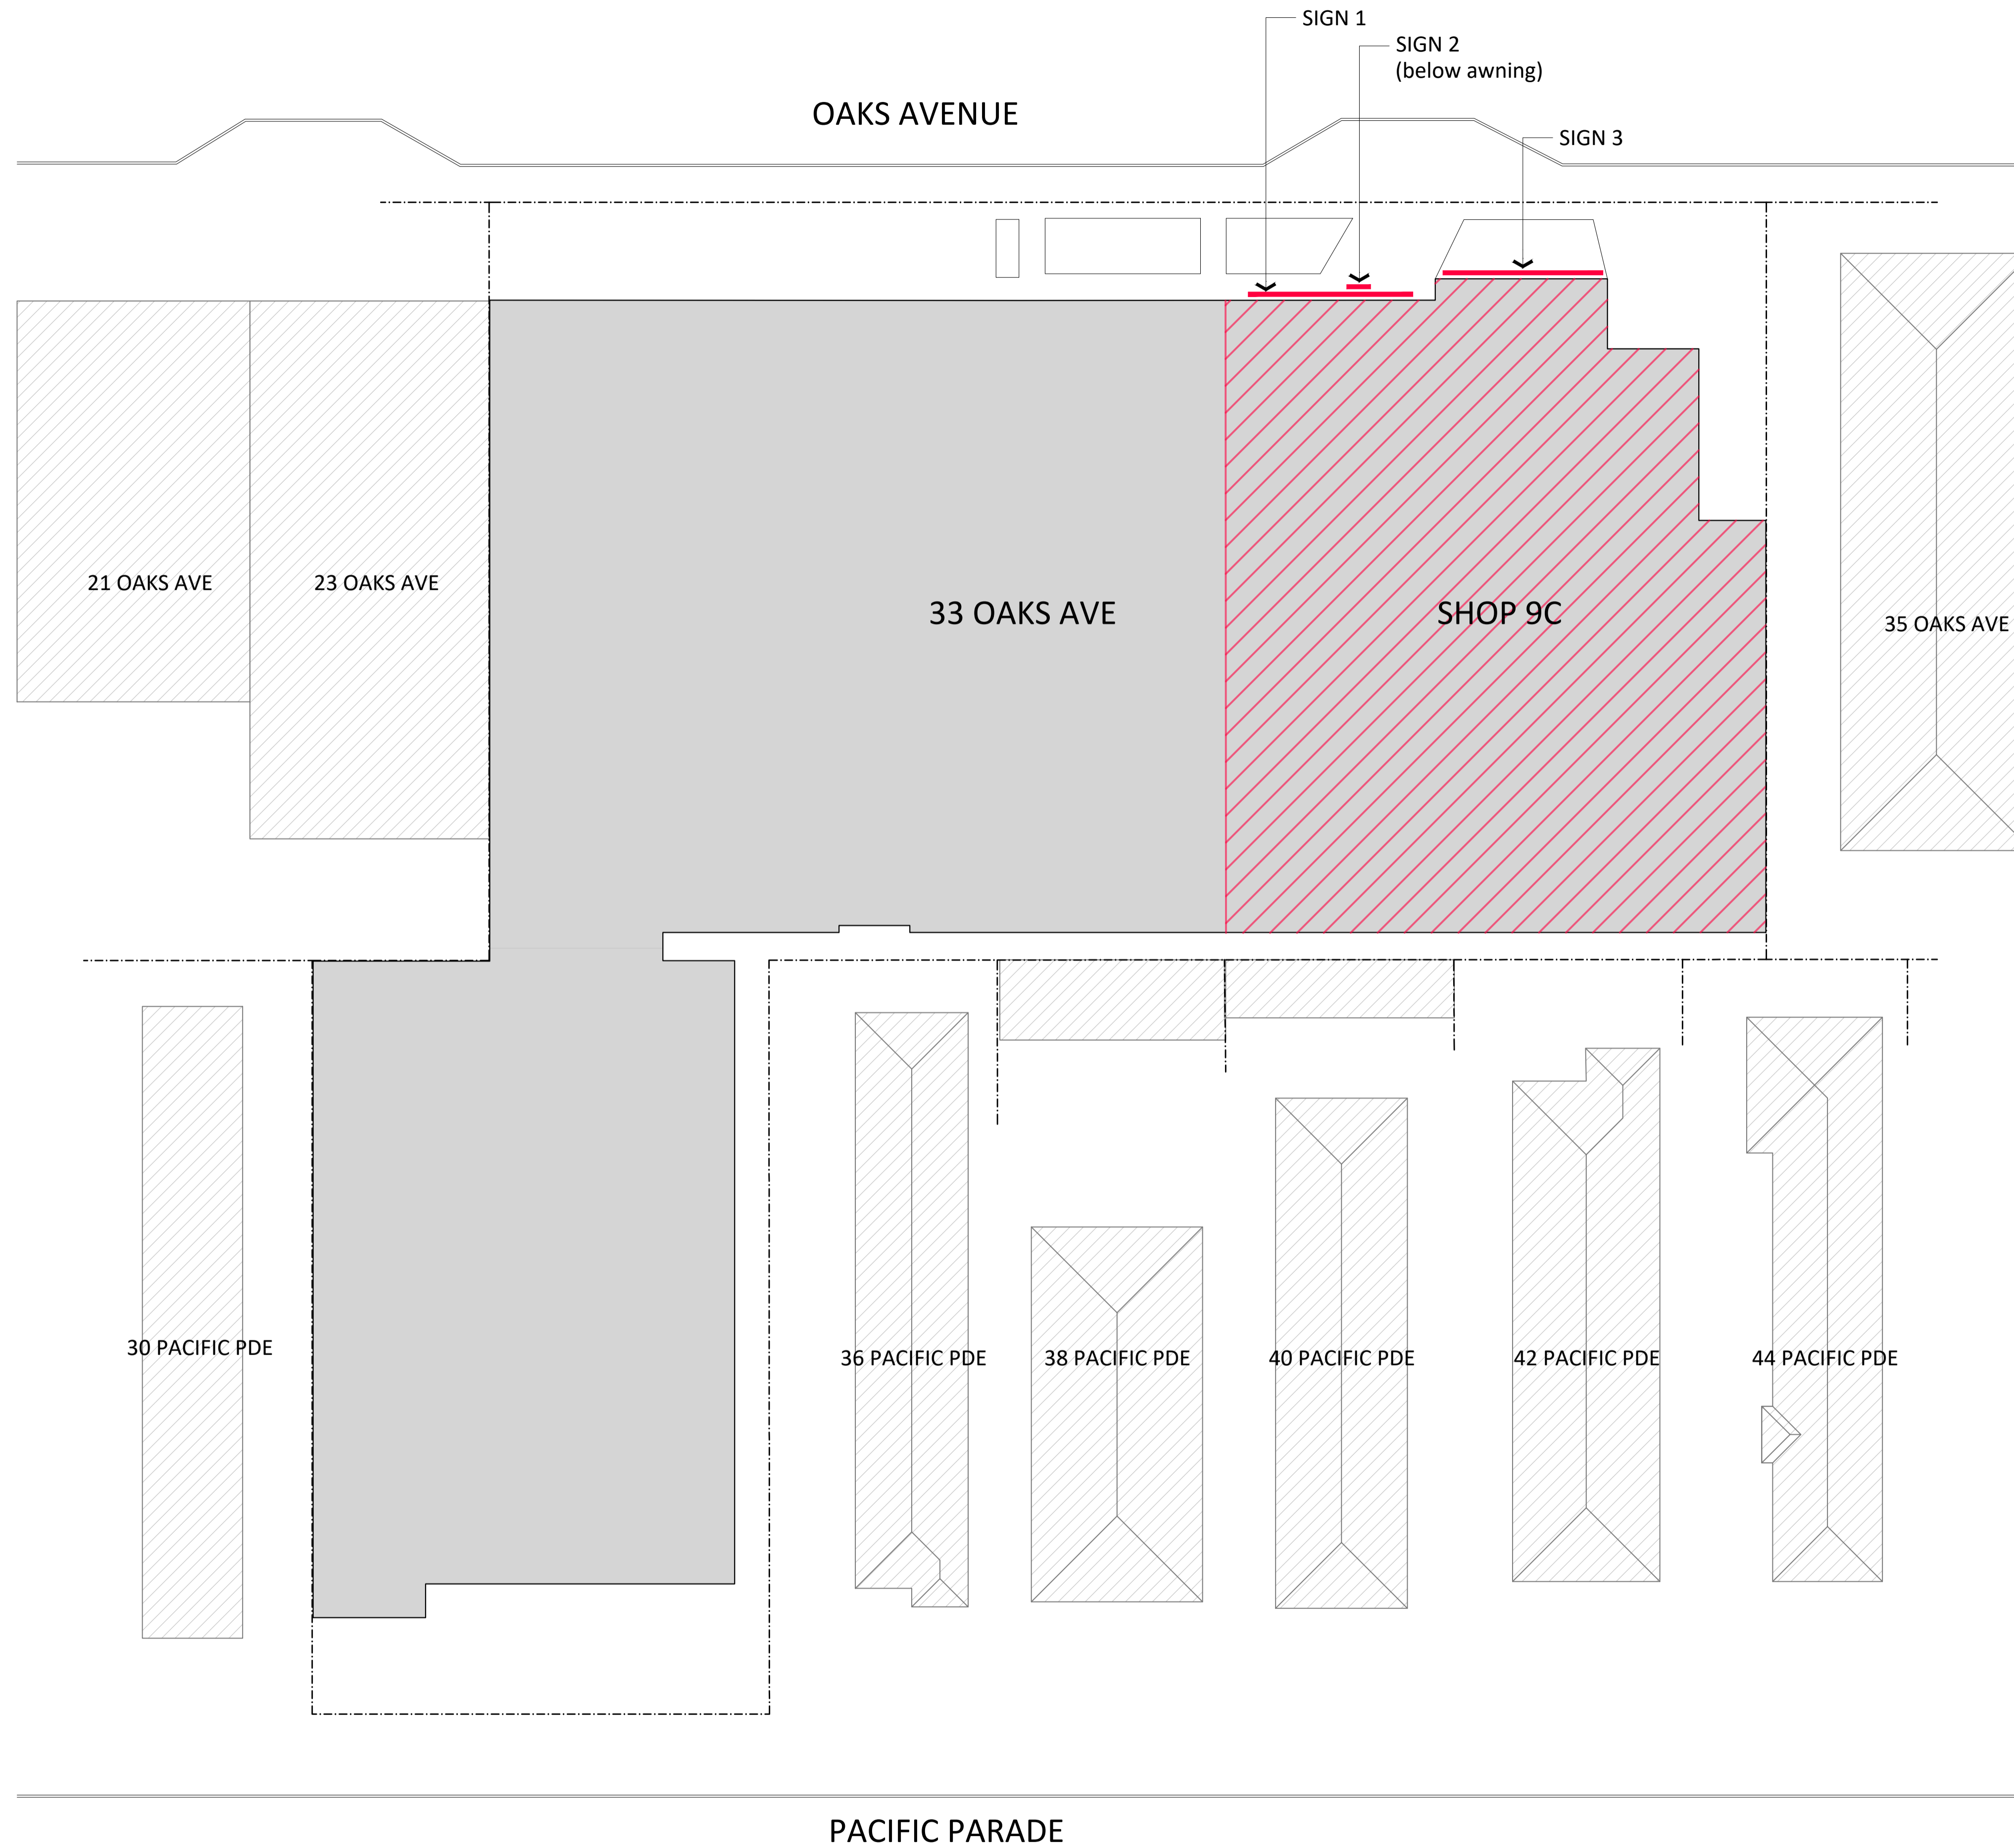


Rev	Date	Amendment
1	28.05.2021	DA ISSUE

PACIFIC PARADE

DO NOT SCALE
IF IN DOUBT ASK FOR
CLARIFICATION

THE CONTRACTOR SHALL
CONFIRM ALL DIMENSIONS
ON SITE PRIOR TO
COMMENCEMENT OF WORKS

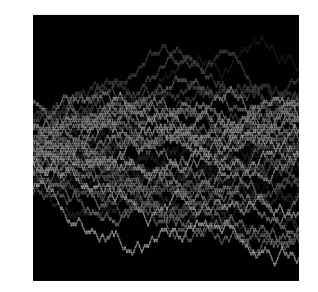

Y S QUARED ARCHITECTS

Tel +61 2 9810 7666
Email admin@ysquared.com.au
Web ysquared.com.au
Mail Level 1, 598 Darling Street, Rozelle 2039
ACN 614 133 863

Project **OUR MEDICAL - DEE WHY**
27-33 OAKS AVENUE,
DEE WHY, NSW 2099.

Client **cornerstone health**

Date	Scale	Job No.
APRIL 2021	A1 - 1:250	802
CD	Checked MY	North
Title EXTERNAL SIGNAGE LOCATION PLAN		
Drawing No. 802-90.20	Issue No. 1	