




1 LOCATION



2 AERIAL



3 EXISTING

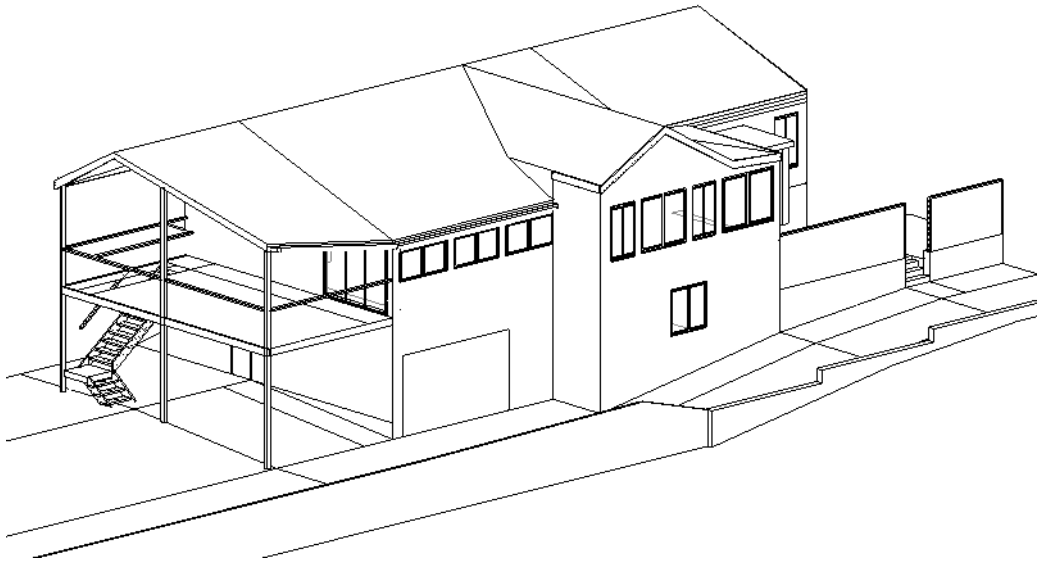

3 PROPOSED - 3D

**TTW**  
73 MILLER STREET  
NORTH SYDNEY NSW 2060


**CLIENT**  
Mr G Fowlie & Mrs A Haber  
5 FISHBOURNE ROAD  
ALLAMBIE HEIGHTS NSW 2100

**PROJECT**  
ALTERATIONS & ADDITIONS  
5 FISHBOURNE ROAD

**DRAWING TITLE**  
COVER PAGE


| DRAWING No                     | REVISION                             |
|--------------------------------|--------------------------------------|
| A 010                          | B                                    |
| <small>DRAWN BY<br/>GF</small> | <small>DATE<br/>17 July 2021</small> |
| <small>SCALE<br/>N.T.S</small> |                                      |



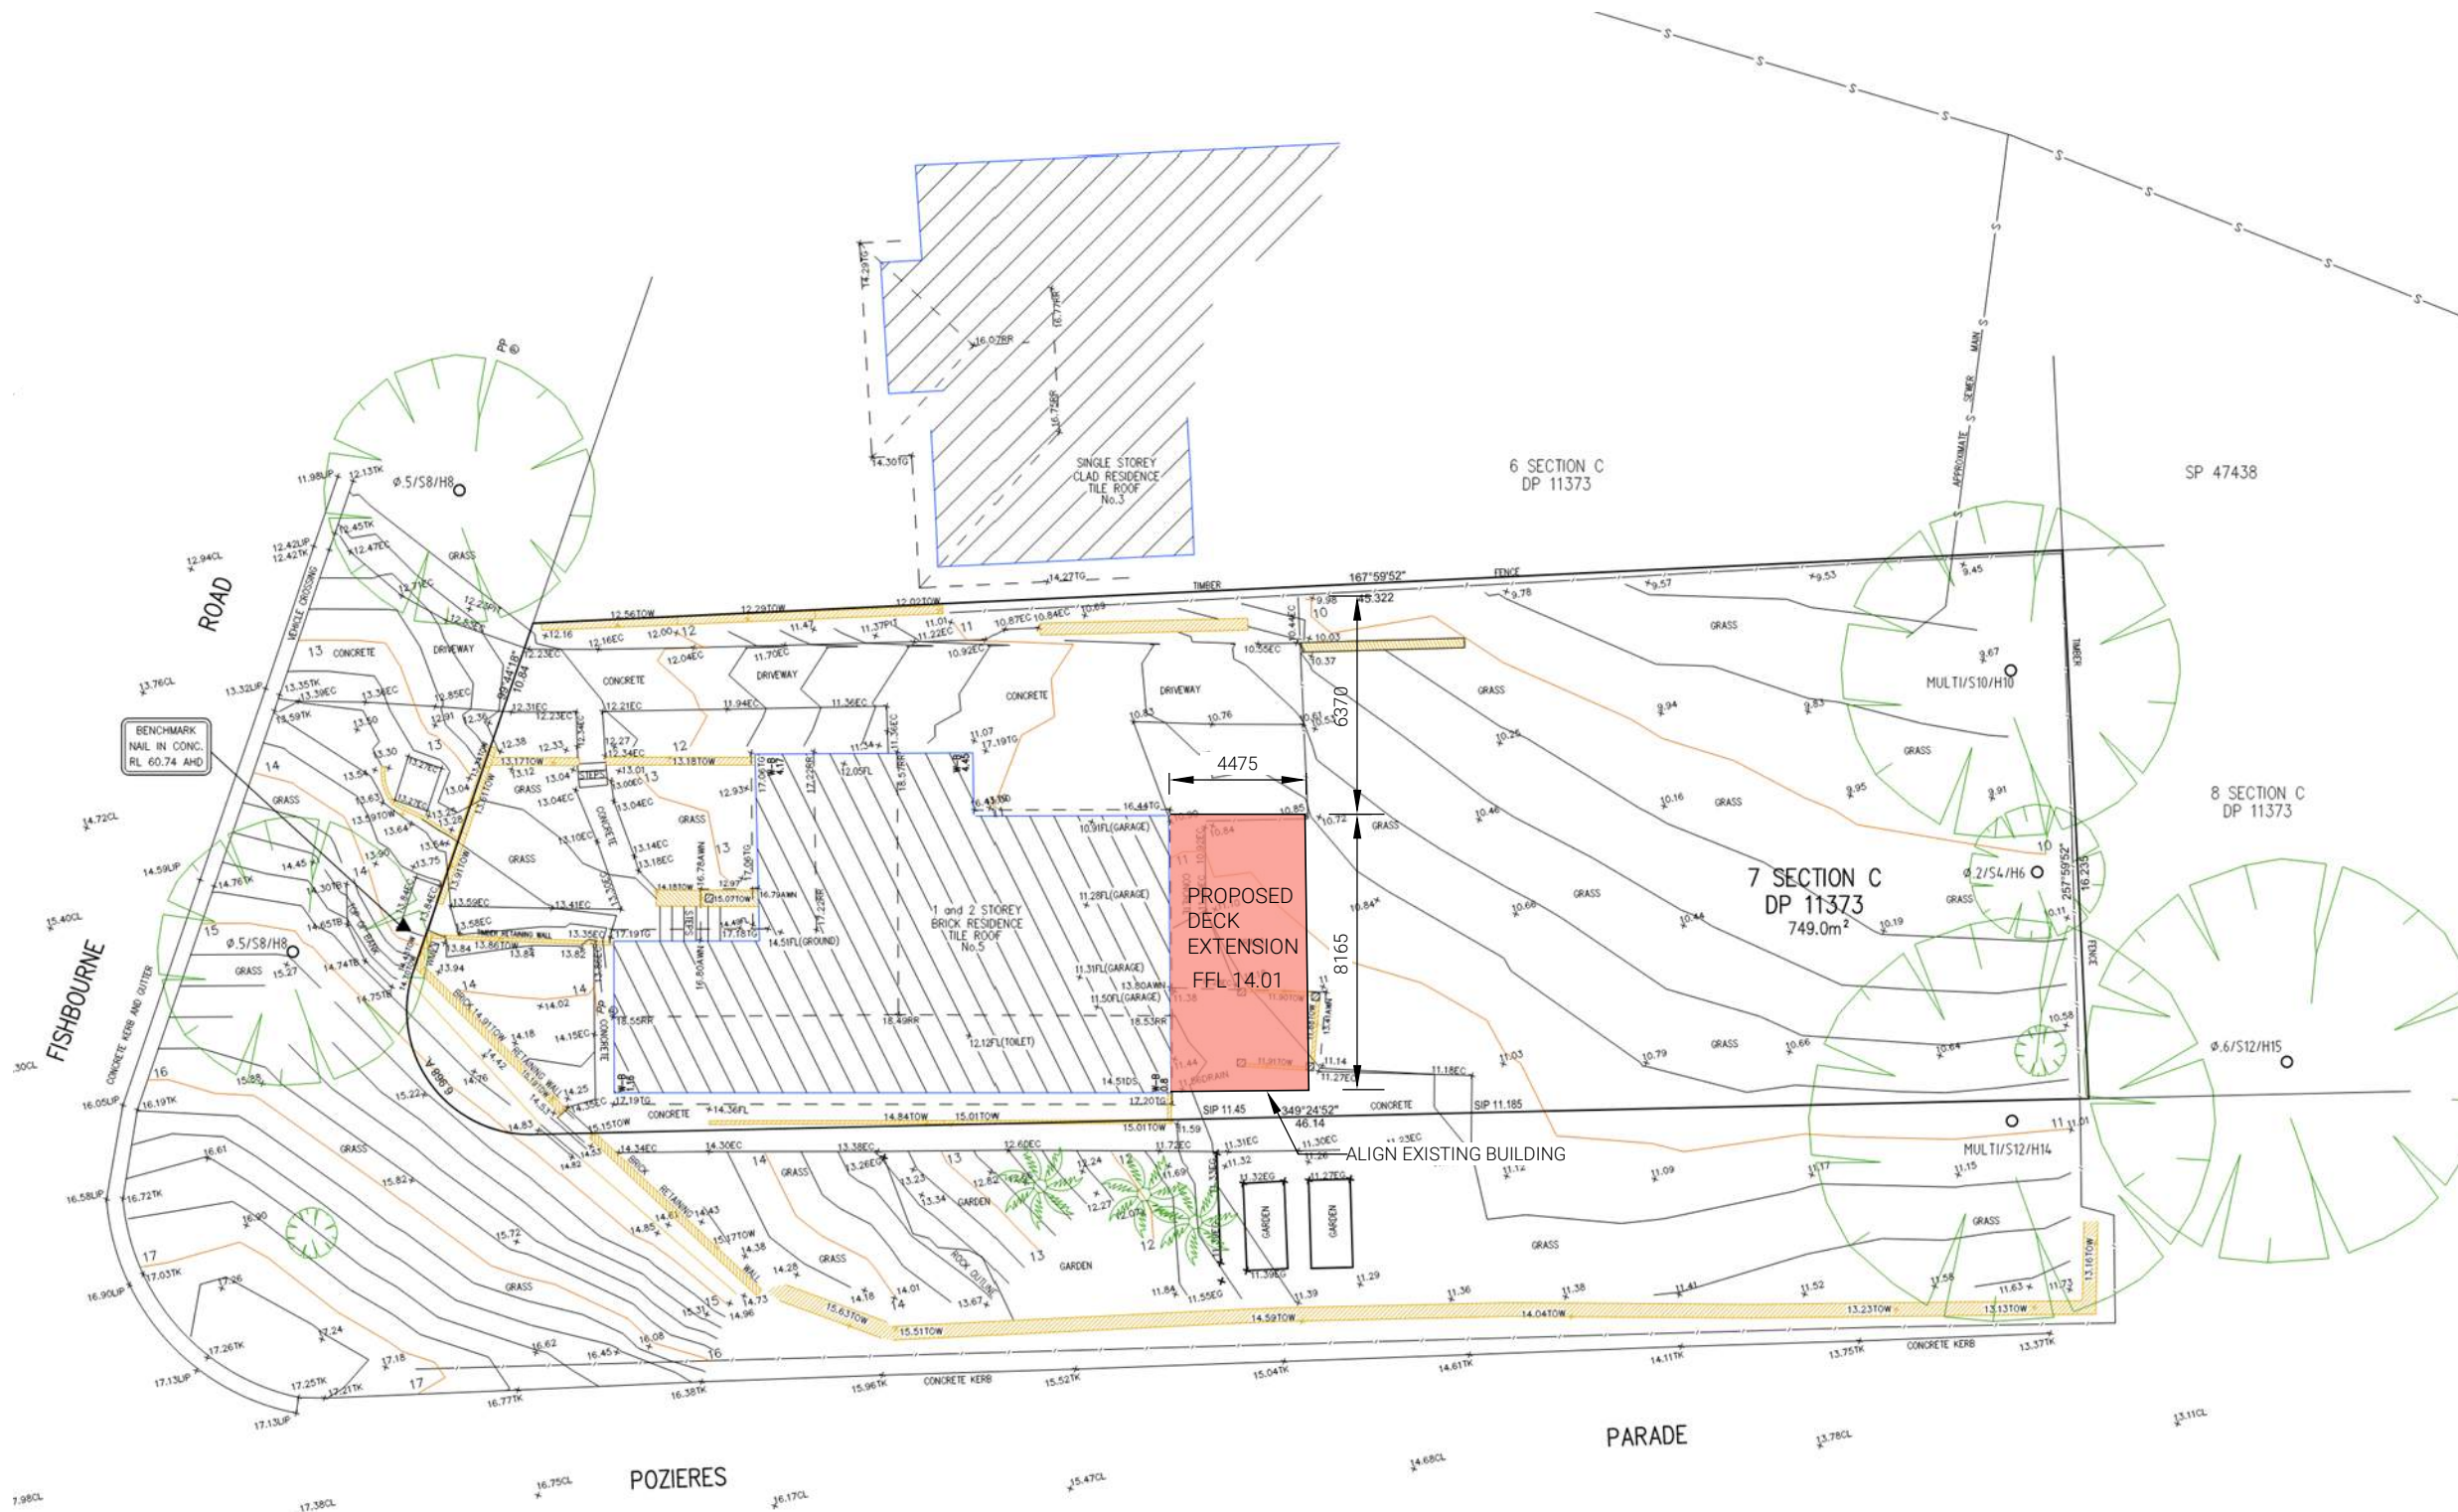

**TTW**

73 MILLER STREET  
NORTH SYDNEY NSW 2060

 

00 02 04

**CLIENT**

Mr G Fowlie & Mrs A Haber

5 FISHBOURNE ROAD  
ALLAMBIE HEIGHTS NSW 2100

**PROJECT**

ALTERATIONS & ADDITIONS  
5 FISHBOURNE ROAD

**DRAWING TITLE**

SITE PLAN

**DRAWING No**

A 011

**REVISION**

B


**DRAWN BY**  
GP

**DATE**  
17 JULY 2021

**SCALE**  
NTS

1 SITE PLAN



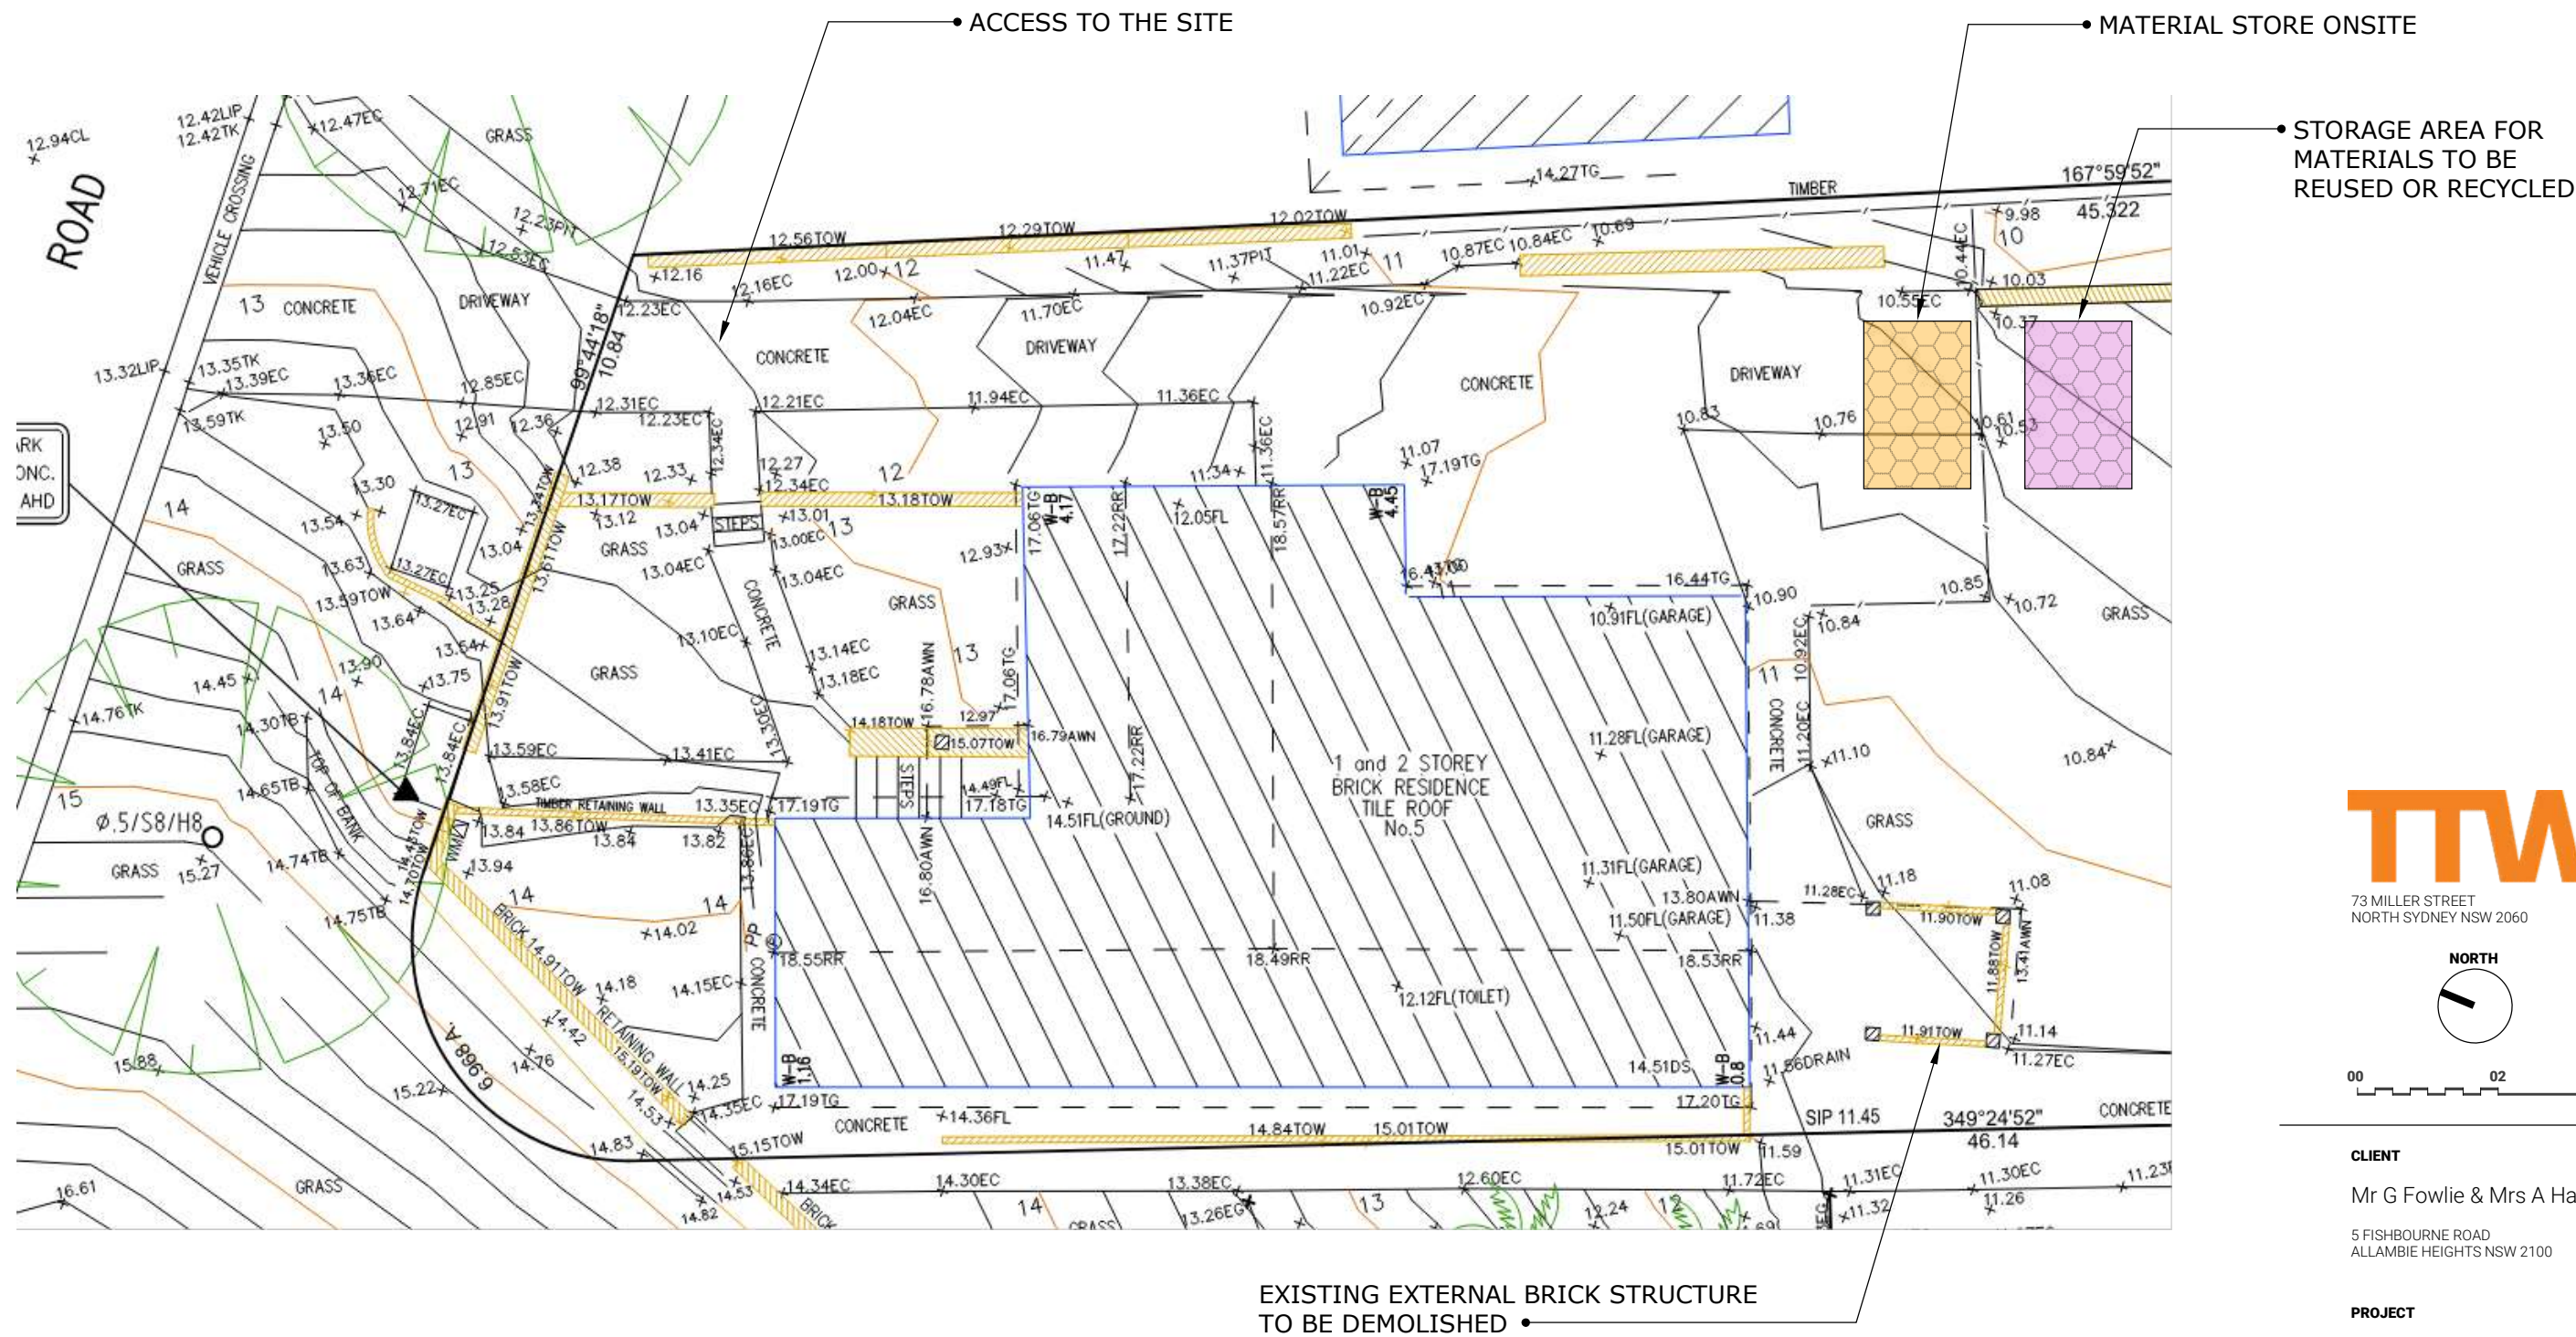

**TTW**

73 MILLER STREET  
NORTH SYDNEY NSW 2060

NORTH

00 02 04

CLIENT

Mr G Fowlie & Mrs A Haber

5 FISHBOURNE ROAD  
ALLAMBIE HEIGHTS NSW 2100

PROJECT

ALTERATIONS & ADDITIONS  
5 FISHBOURNE ROAD

DRAWING TITLE

SITE MANAGEMENT PLAN

DRAWING No

A 020


REVISION

A

DRAWN BY  
GF

DATE  
10 May 2021

SCALE  
N.T.S.

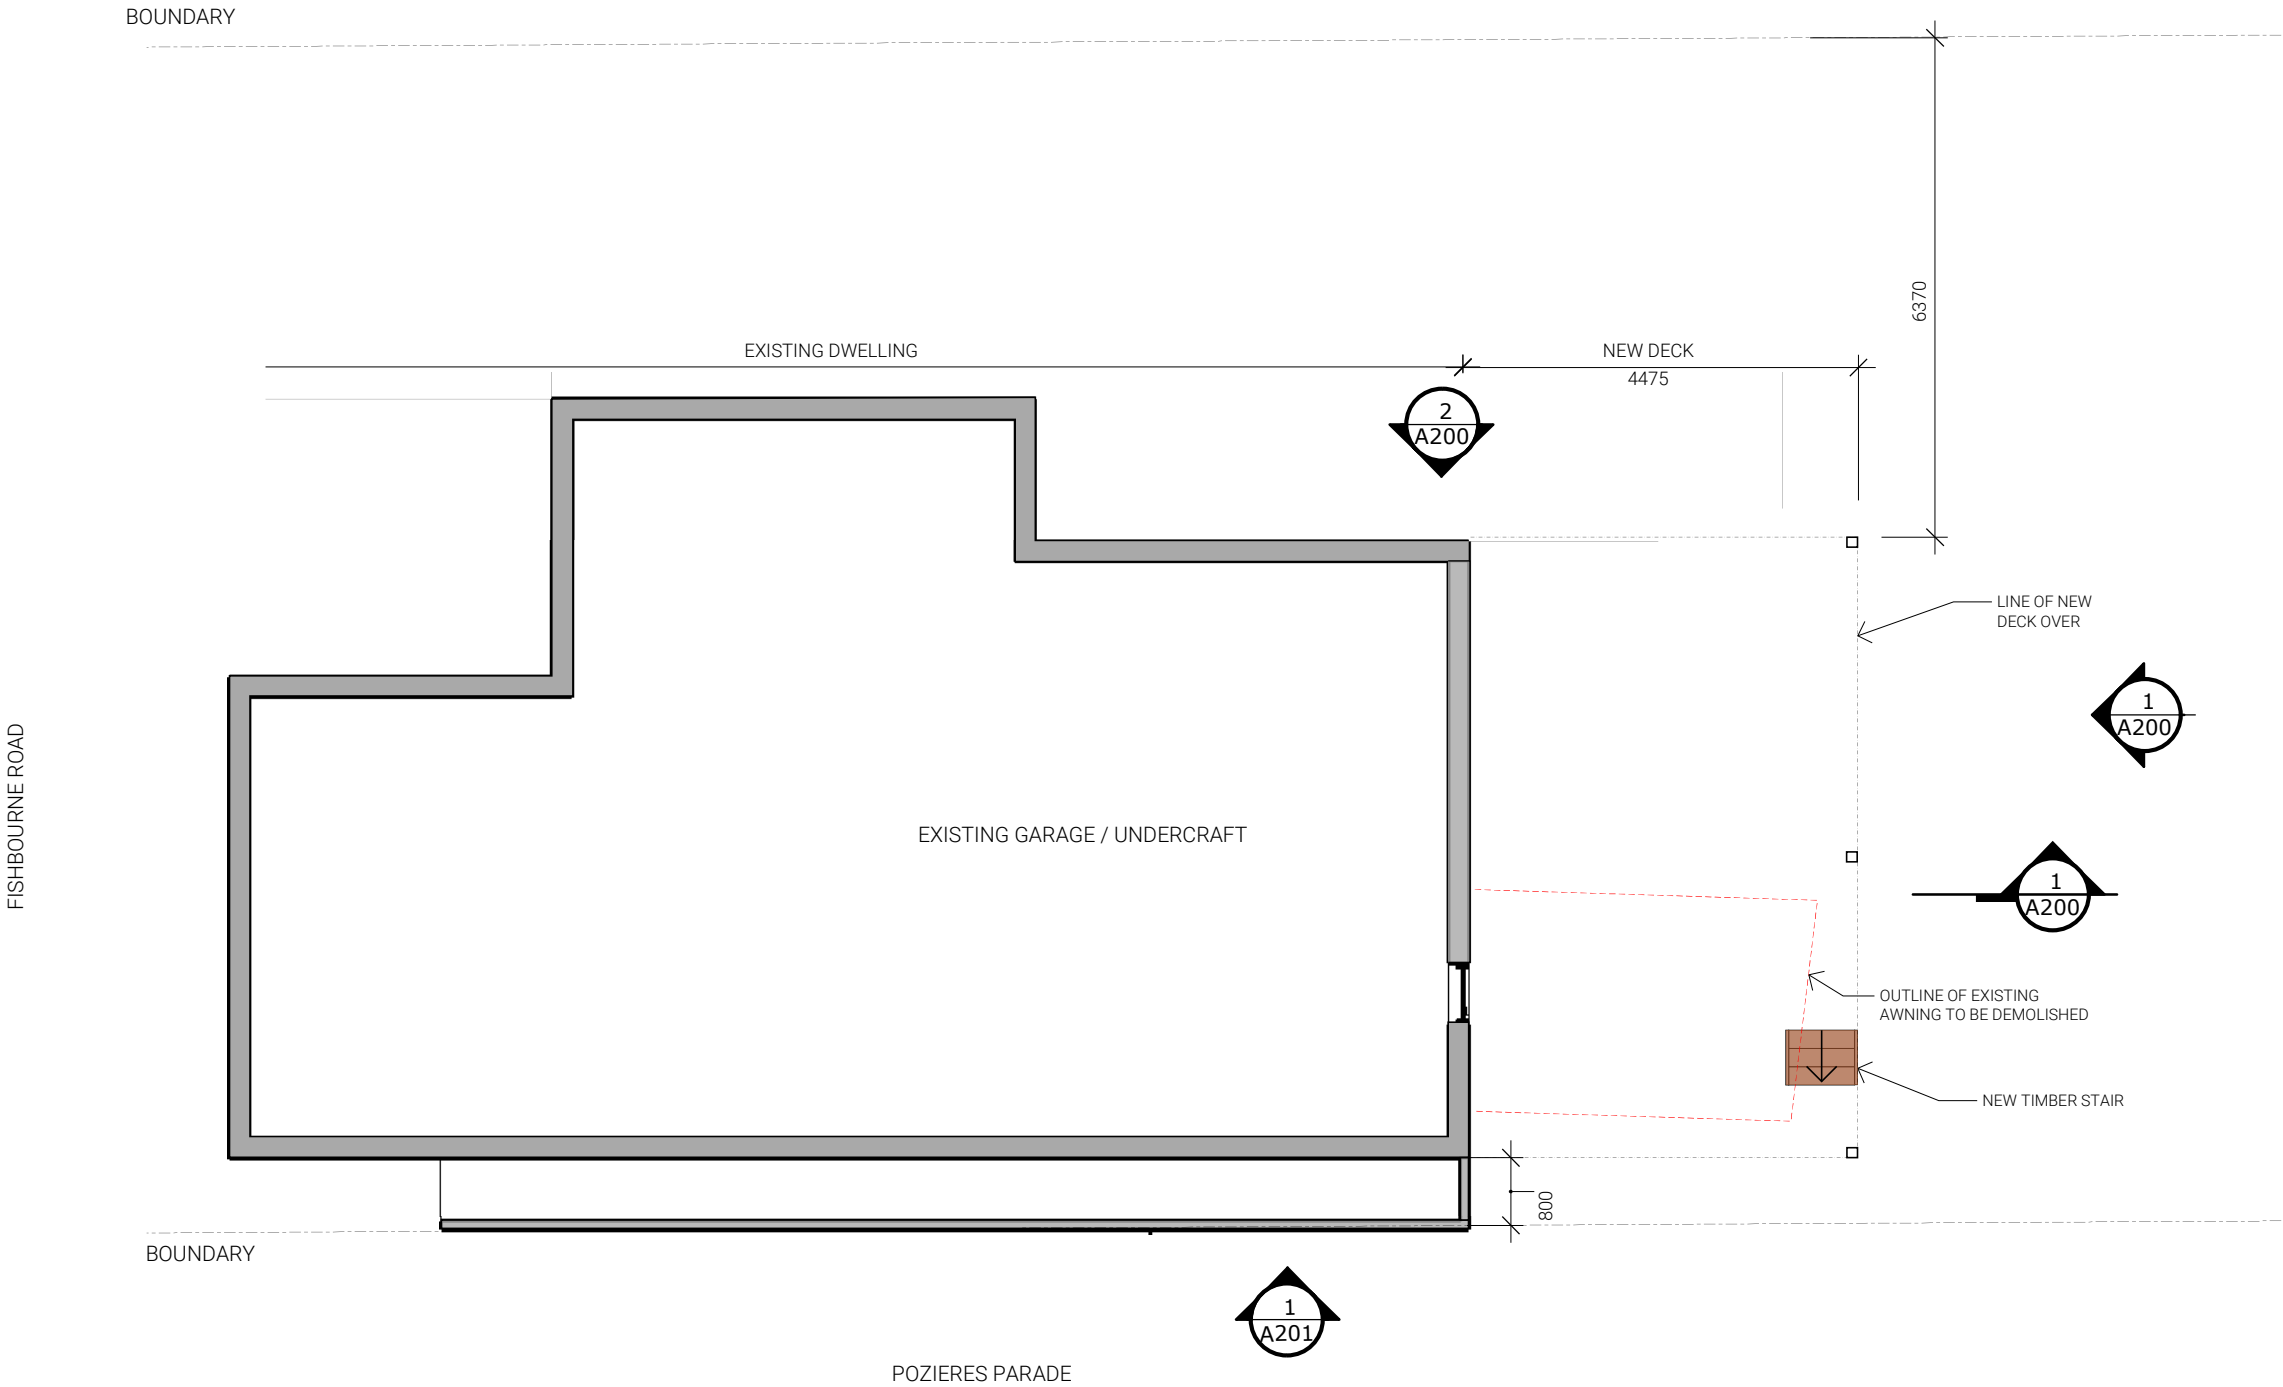

**TTW**

73 MILLER STREET  
NORTH SYDNEY NSW 2060

**NORTH**

00 02 04

**CLIENT**

Mr G Fowlie & Mrs A Haber

5 FISHBOURNE ROAD  
ALLAMBIE HEIGHTS NSW 2100

**PROJECT**

ALTERATIONS & ADDITIONS  
5 FISHBOURNE ROAD

**DRAWING TITLE**

GENERAL ARRANGMENT  
GROUND LEVEL PLAN

**DRAWING No**

**A 100**

**REVISION**

**B**

**DRAWN BY**


GP

**DATE**


17 July 2021

**SCALE**

1:100 @A3

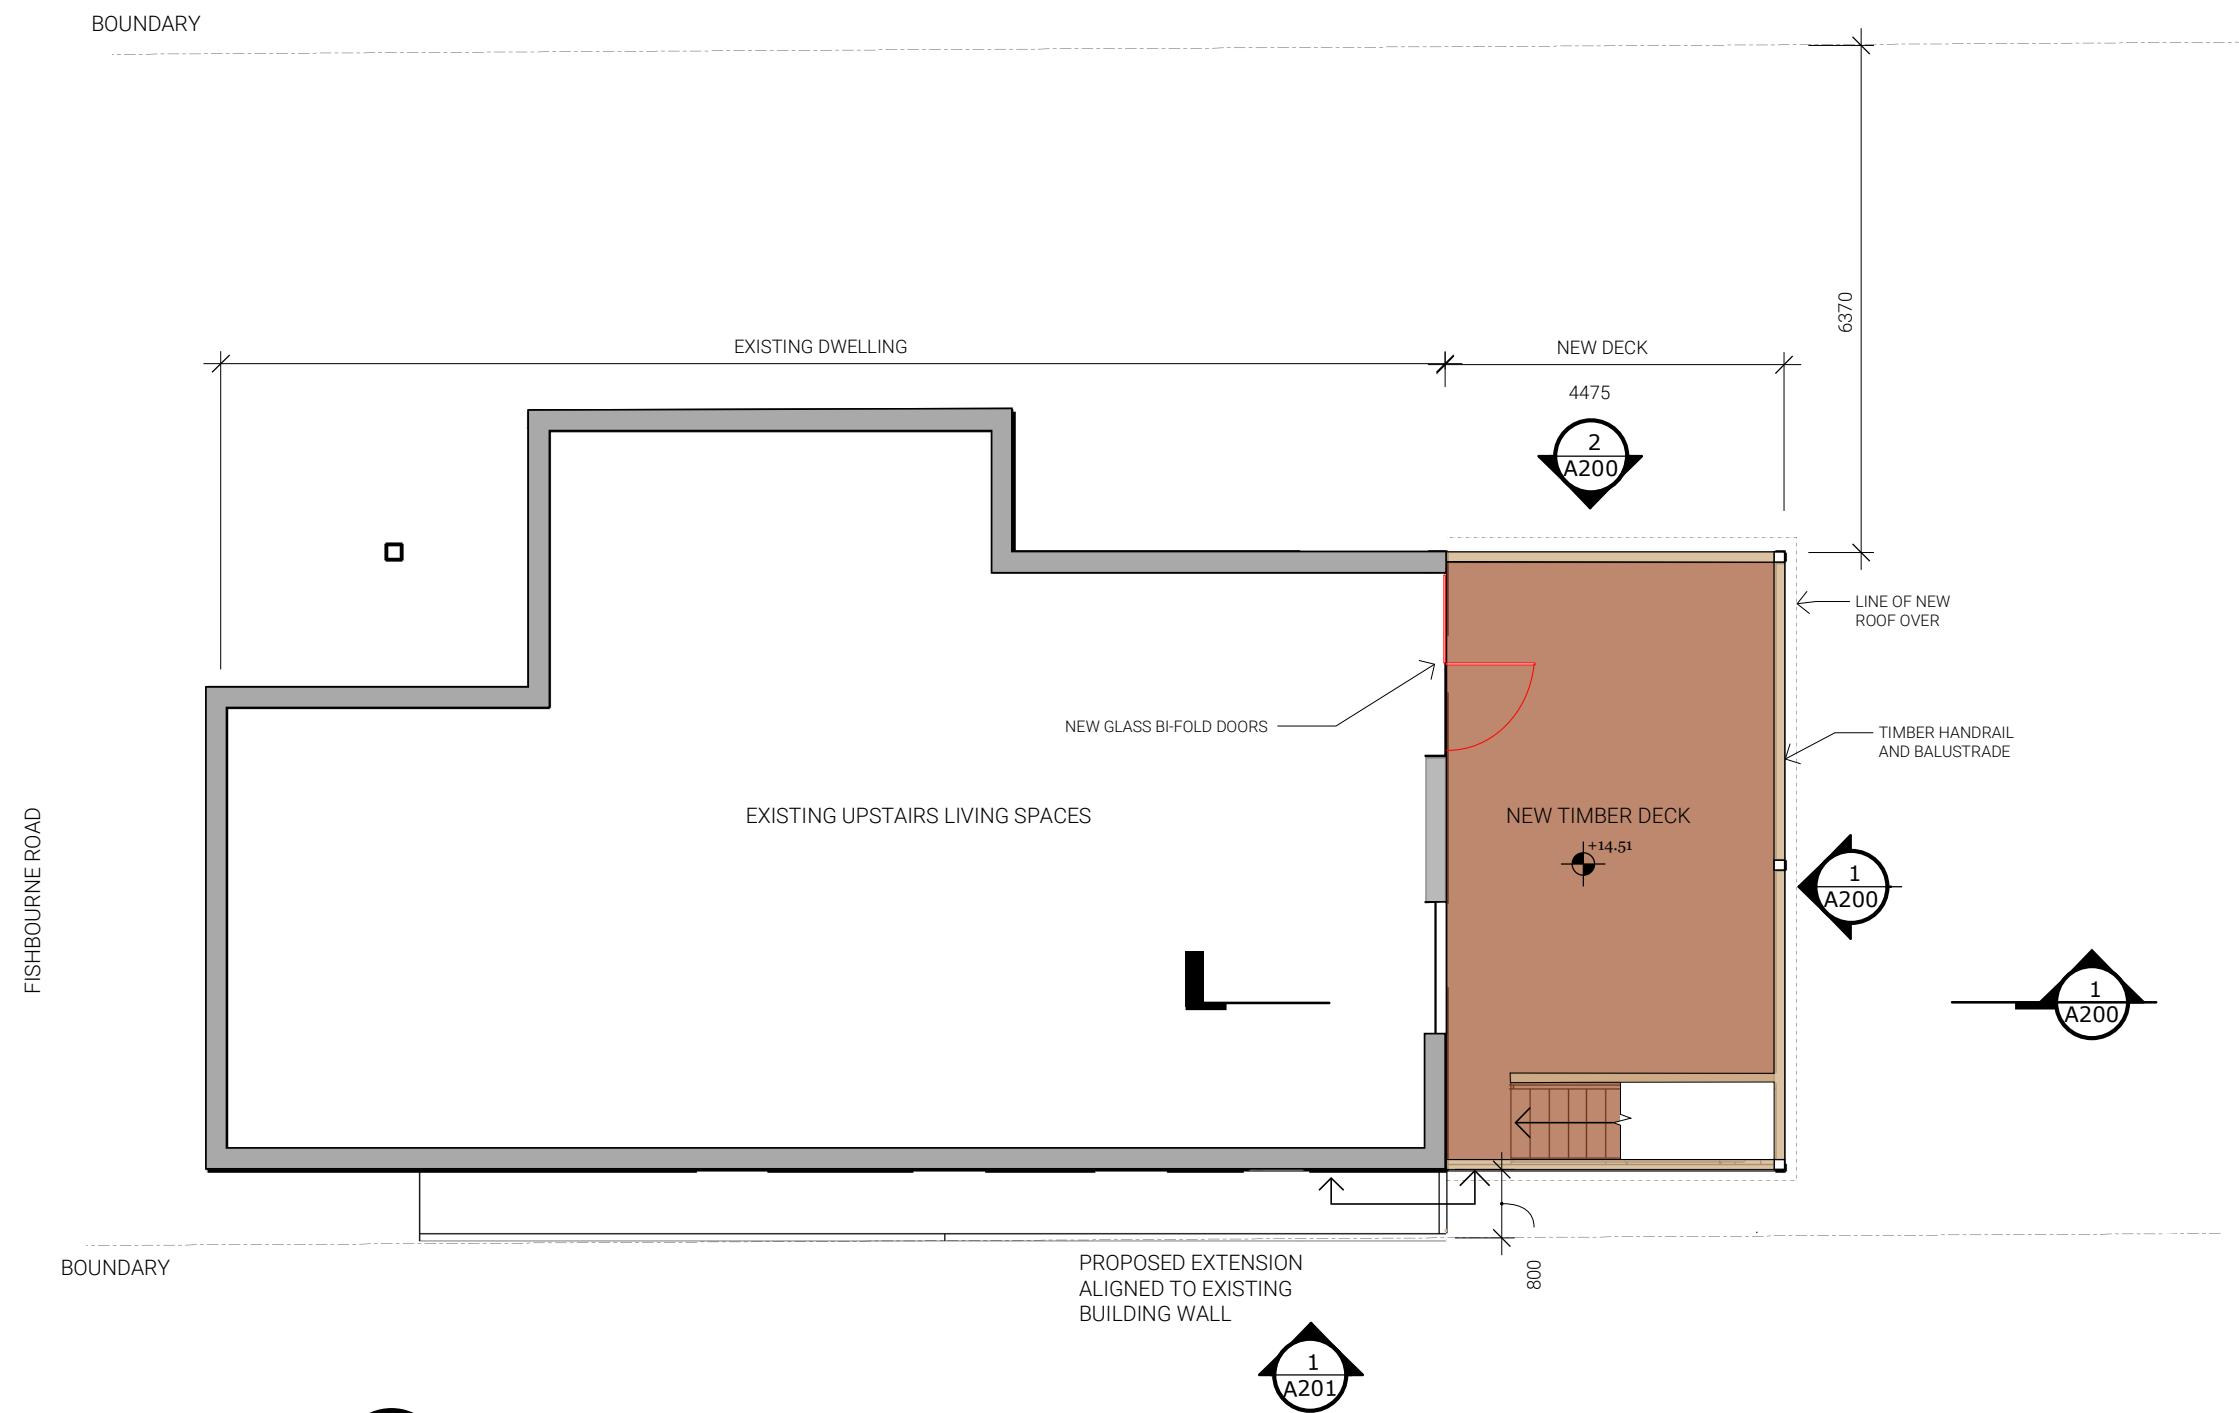

2 LEVEL 1 PLAN

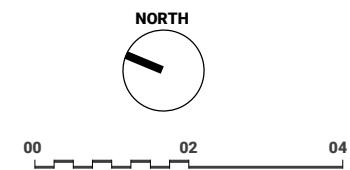


**CLIENT**  
Mr G Fowlie & Mrs A Haber  
5 FISHBOURNE ROAD  
ALLAMBIE HEIGHTS NSW 2100


**PROJECT**  
ALTERATIONS & ADDITIONS  
5 FISHBOURNE ROAD

**DRAWING TITLE**  
GENERAL ARRANGMENT  
LEVEL 1 PLAN

**DRAWING No**  
A 101  
**REVISION**  
B  
**DRAWN BY**  
GP  
**DATE**  
17 JULY 2021  
**SCALE**  
1:100 @A3

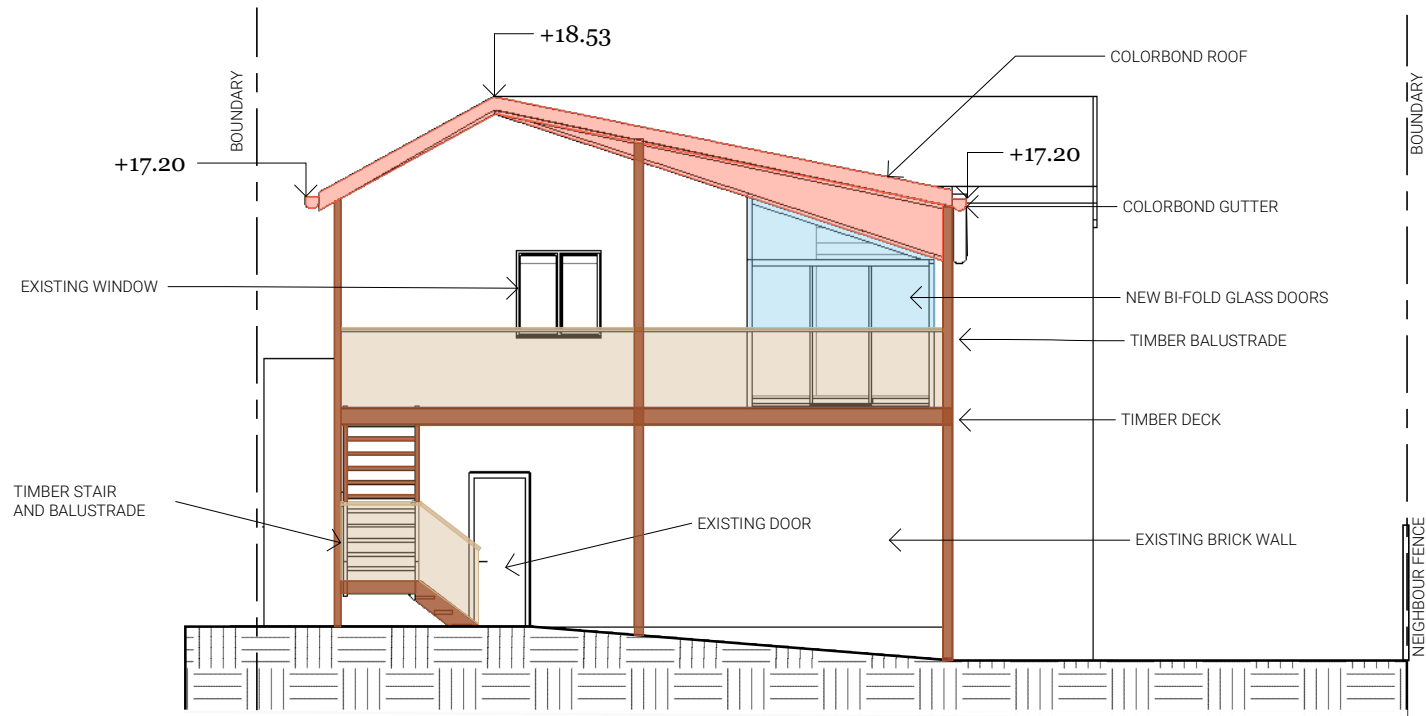

1  
-  
SOUTH ELEVATION

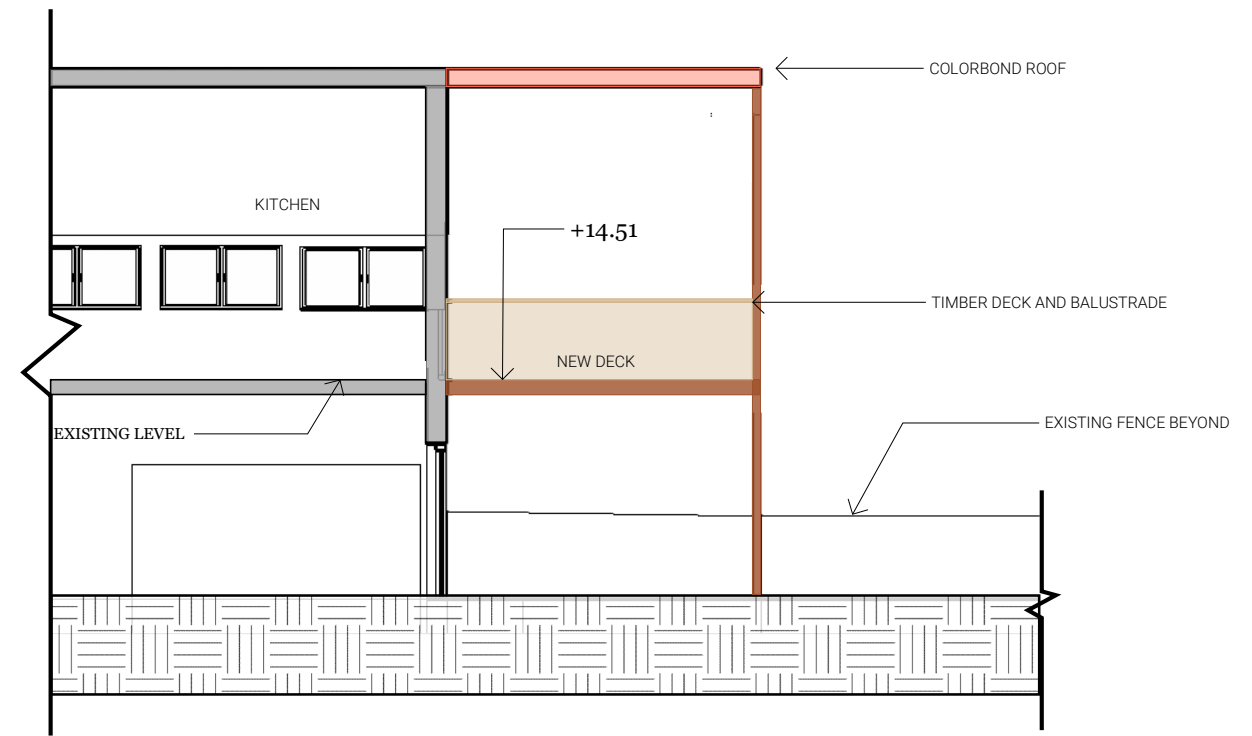

1  
-  
SECTION



2  
-  
EAST ELEVATION

**TTW**  
73 MILLER STREET  
NORTH SYDNEY NSW 2060


00 02 04

**CLIENT**  
Mr G Fowlie & Mrs A Haber  
5 FISHBOURNE ROAD  
ALLAMBIE HEIGHTS NSW 2100

**PROJECT**  
ALTERATIONS & ADDITIONS  
5 FISHBOURNE ROAD

**DRAWING TITLE**  
ELEVATIONS & SECTION  
SHEET 1

**DRAWING No**  
A 200  
**REVISION**  
B  
**DRAWN BY**  
GF  
**DATE**  
17 July 2021  
**SCALE**  
1:100 @A3

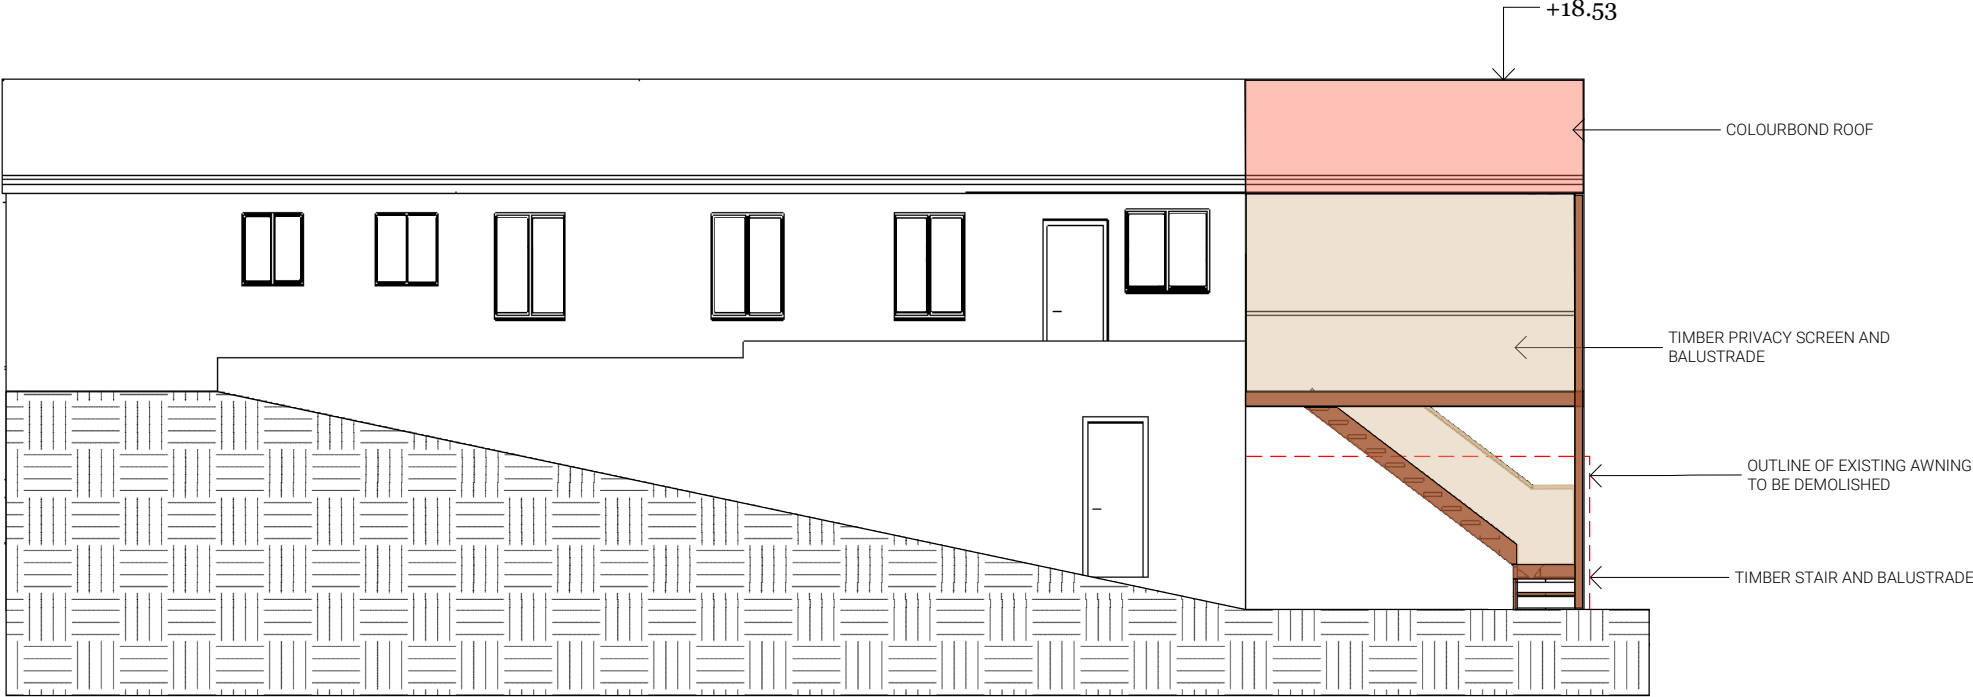

1 WEST ELEVATION  
-

**TTW**  
73 MILLER STREET  
NORTH SYDNEY NSW 2060

00 02 04

**CLIENT**  
Mr G Fowlie & Mrs A Haber  
5 FISHBOURNE ROAD  
ALLAMBIE HEIGHTS NSW 2100


**PROJECT**  
ALTERATIONS & ADDITIONS  
5 FISHBOURNE ROAD

**DRAWING TITLE**  
ELEVATIONS  
SHEET 2

**DRAWING No**  
A 201  
**REVISION**  
B


**DRAWN BY**  
GF  
**DATE**  
17 July 2021  
**SCALE**  
1:100 @A3



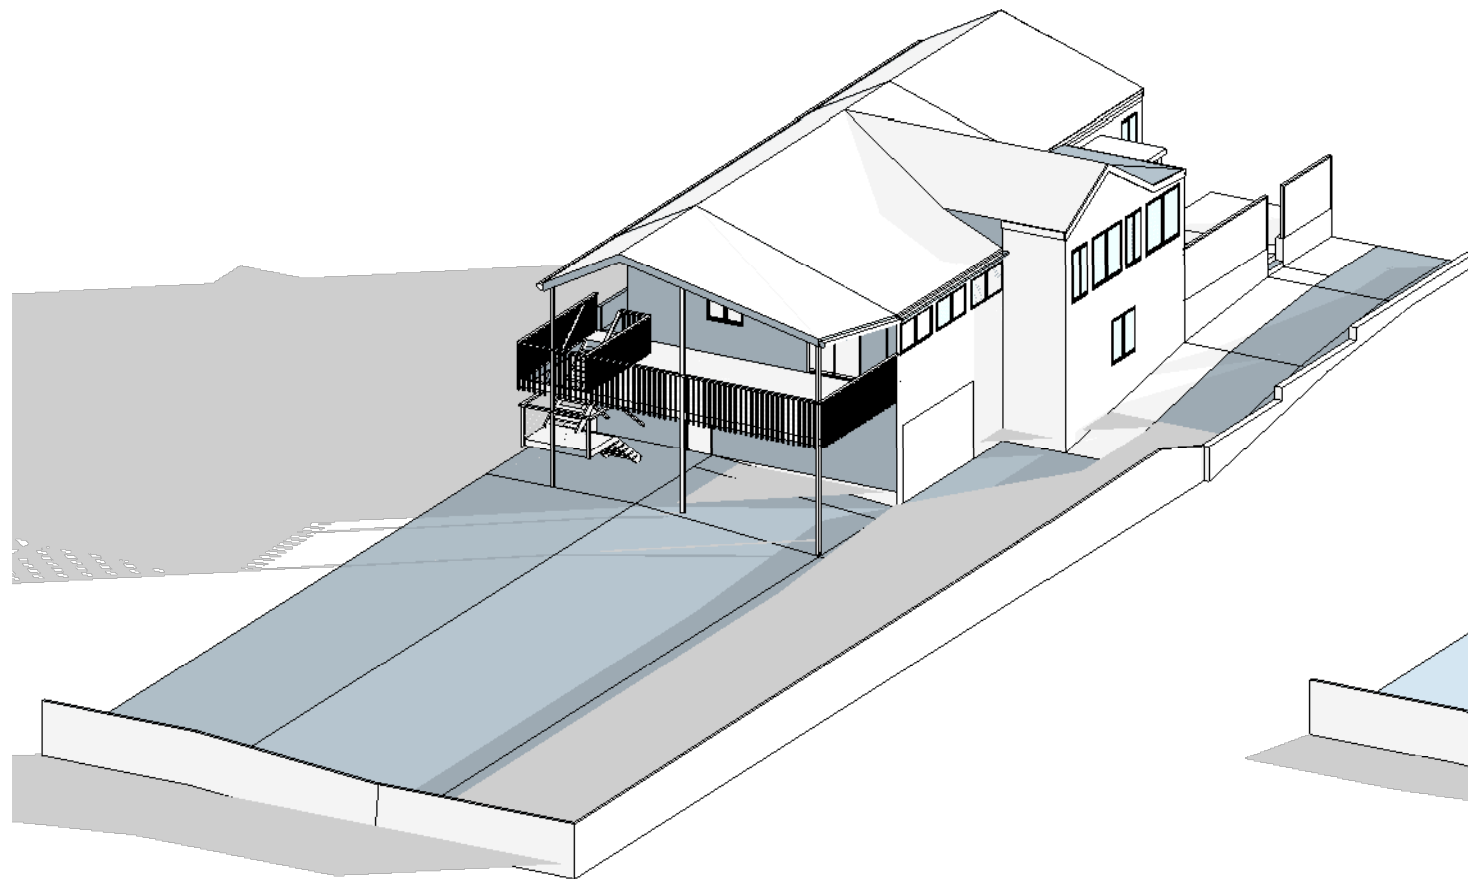


1  
-

PROPOSED JUNE 21 - 9am

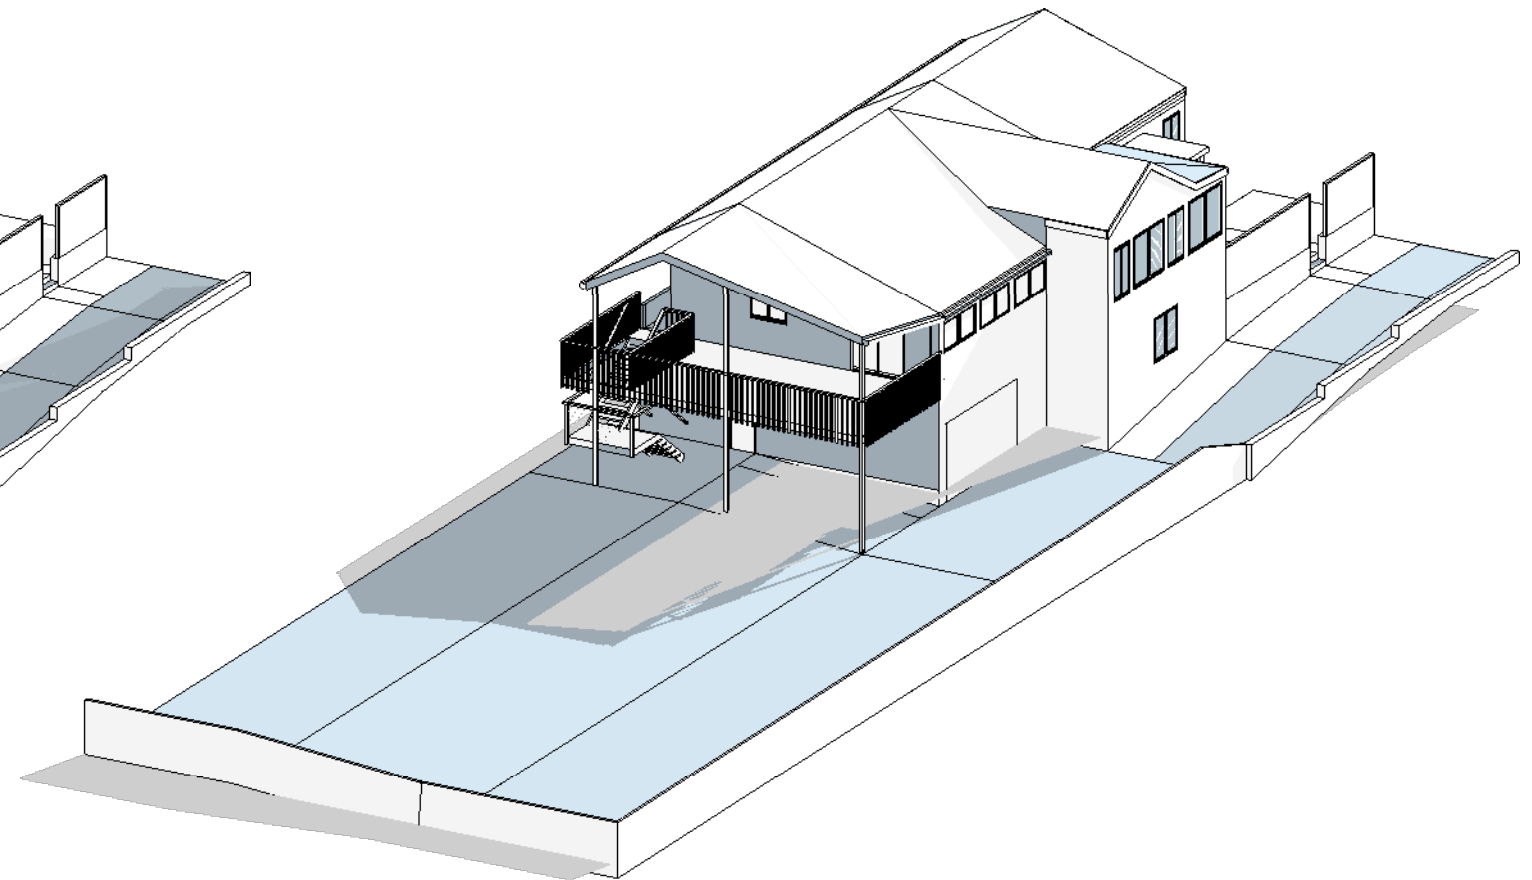

2  
-

PROPOSED JUNE 21 - 12pm

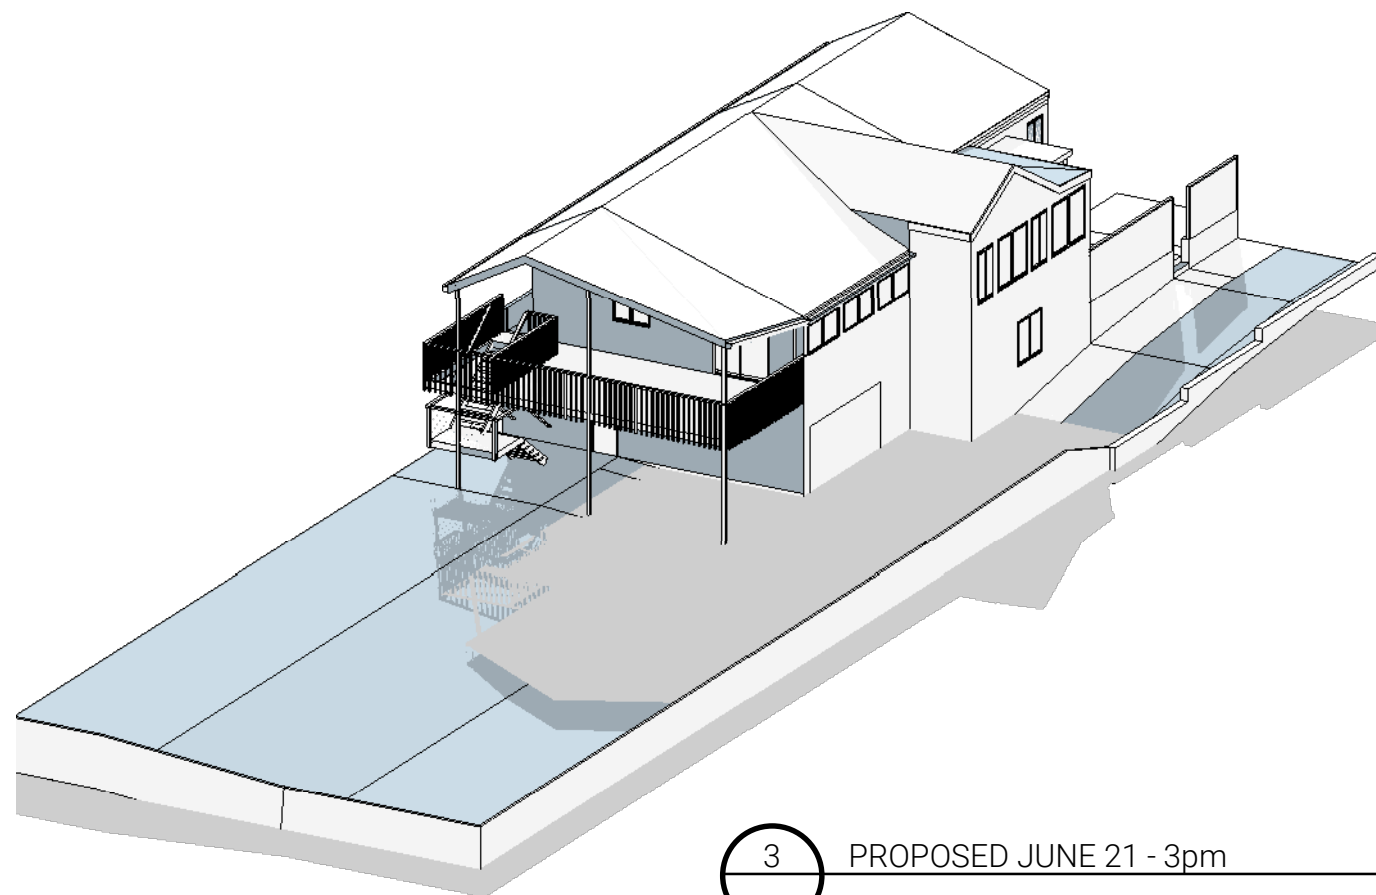

3  
-

PROPOSED JUNE 21 - 3pm

**TTW**  
73 MILLER STREET  
NORTH SYDNEY NSW 2060

**CLIENT**

Mr G Fowlie & Mrs A Haber  
5 FISHBOURNE ROAD  
ALLAMBIE HEIGHTS NSW 2100

**PROJECT**

ALTERATIONS & ADDITIONS  
5 FISHBOURNE ROAD

**DRAWING TITLE**

SITE INFORMATION  
SUN STUDIES

**DRAWING No**

A 300

**REVISION**

A

**DRAWN BY**  
GP


**DATE**  
10 May 2021

**SCALE**  
N.T.S



POZIERES PARADE

FISHBOURNE ROAD

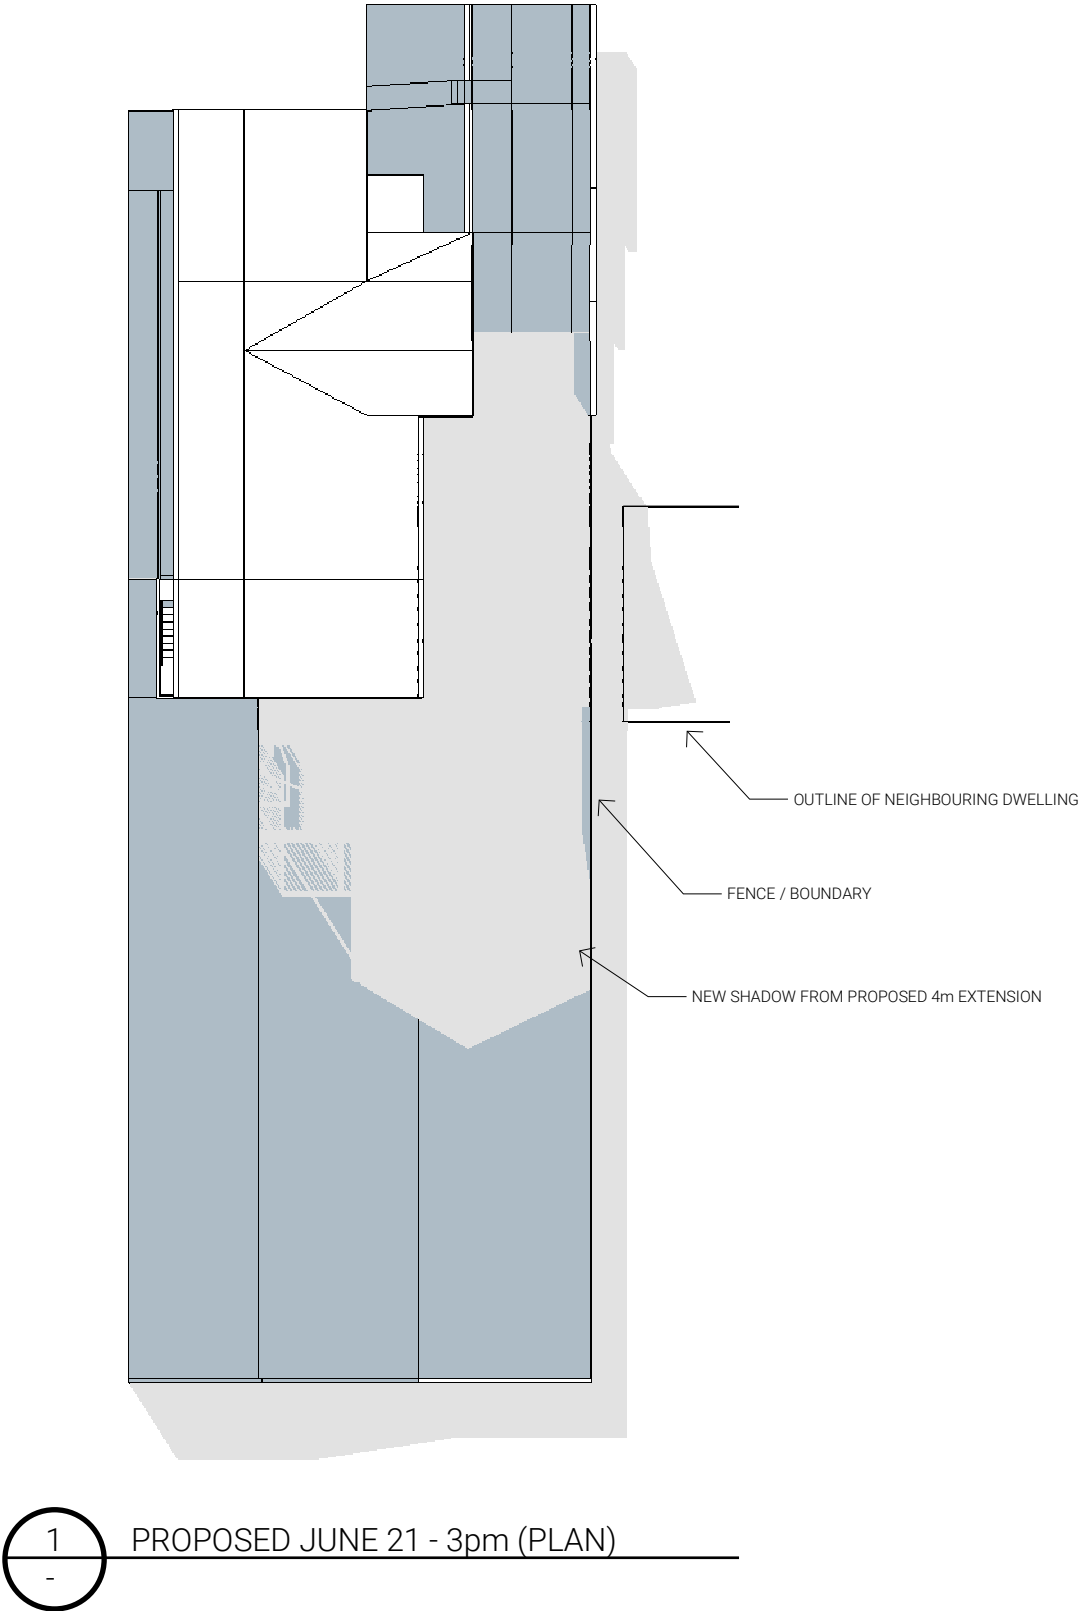

**TTW**  
73 MILLER STREET  
NORTH SYDNEY NSW 2060

**CLIENT**  
Mr G Fowlie & Mrs A Haber  
5 FISHBOURNE ROAD  
ALLAMBIE HEIGHTS NSW 2100

**PROJECT**  
ALTERATIONS & ADDITIONS  
5 FISHBOURNE ROAD

**DRAWING TITLE**  
SITE INFORMATION  
SUN STUDIES SHEET 2

| DRAWING No                     | REVISION                            |
|--------------------------------|-------------------------------------|
| A 301                          | A                                   |
| <small>DRAWN BY<br/>GF</small> | <small>DATE<br/>10 May 2021</small> |
| <small>SCALE<br/>N.T.S</small> |                                     |