

129 RIVERVIEW ROAD
AVALON
NSW.

PROJECT 20166

LAND OWNERS CONSENT
DRAWING SET

PROPOSED JETTY, RAMP, PONTOON & 2 PONTOON PILES

DRAWING LIST

LOC1 - PLAN : EXISTING SITE 1:200

LOC2 - PLAN : NEW WORKS 1:100


LOC3 - ELEVATION : PROPOSED 1:100

LOC4 - PLAN : NAVIGATION 1:200




M 0450 909 604
T 02 9844 5428
E alister@copleymarine.com.au

Level 1, Unit 2
14-16 Suakin Street Pymble,
New South Wales 2073

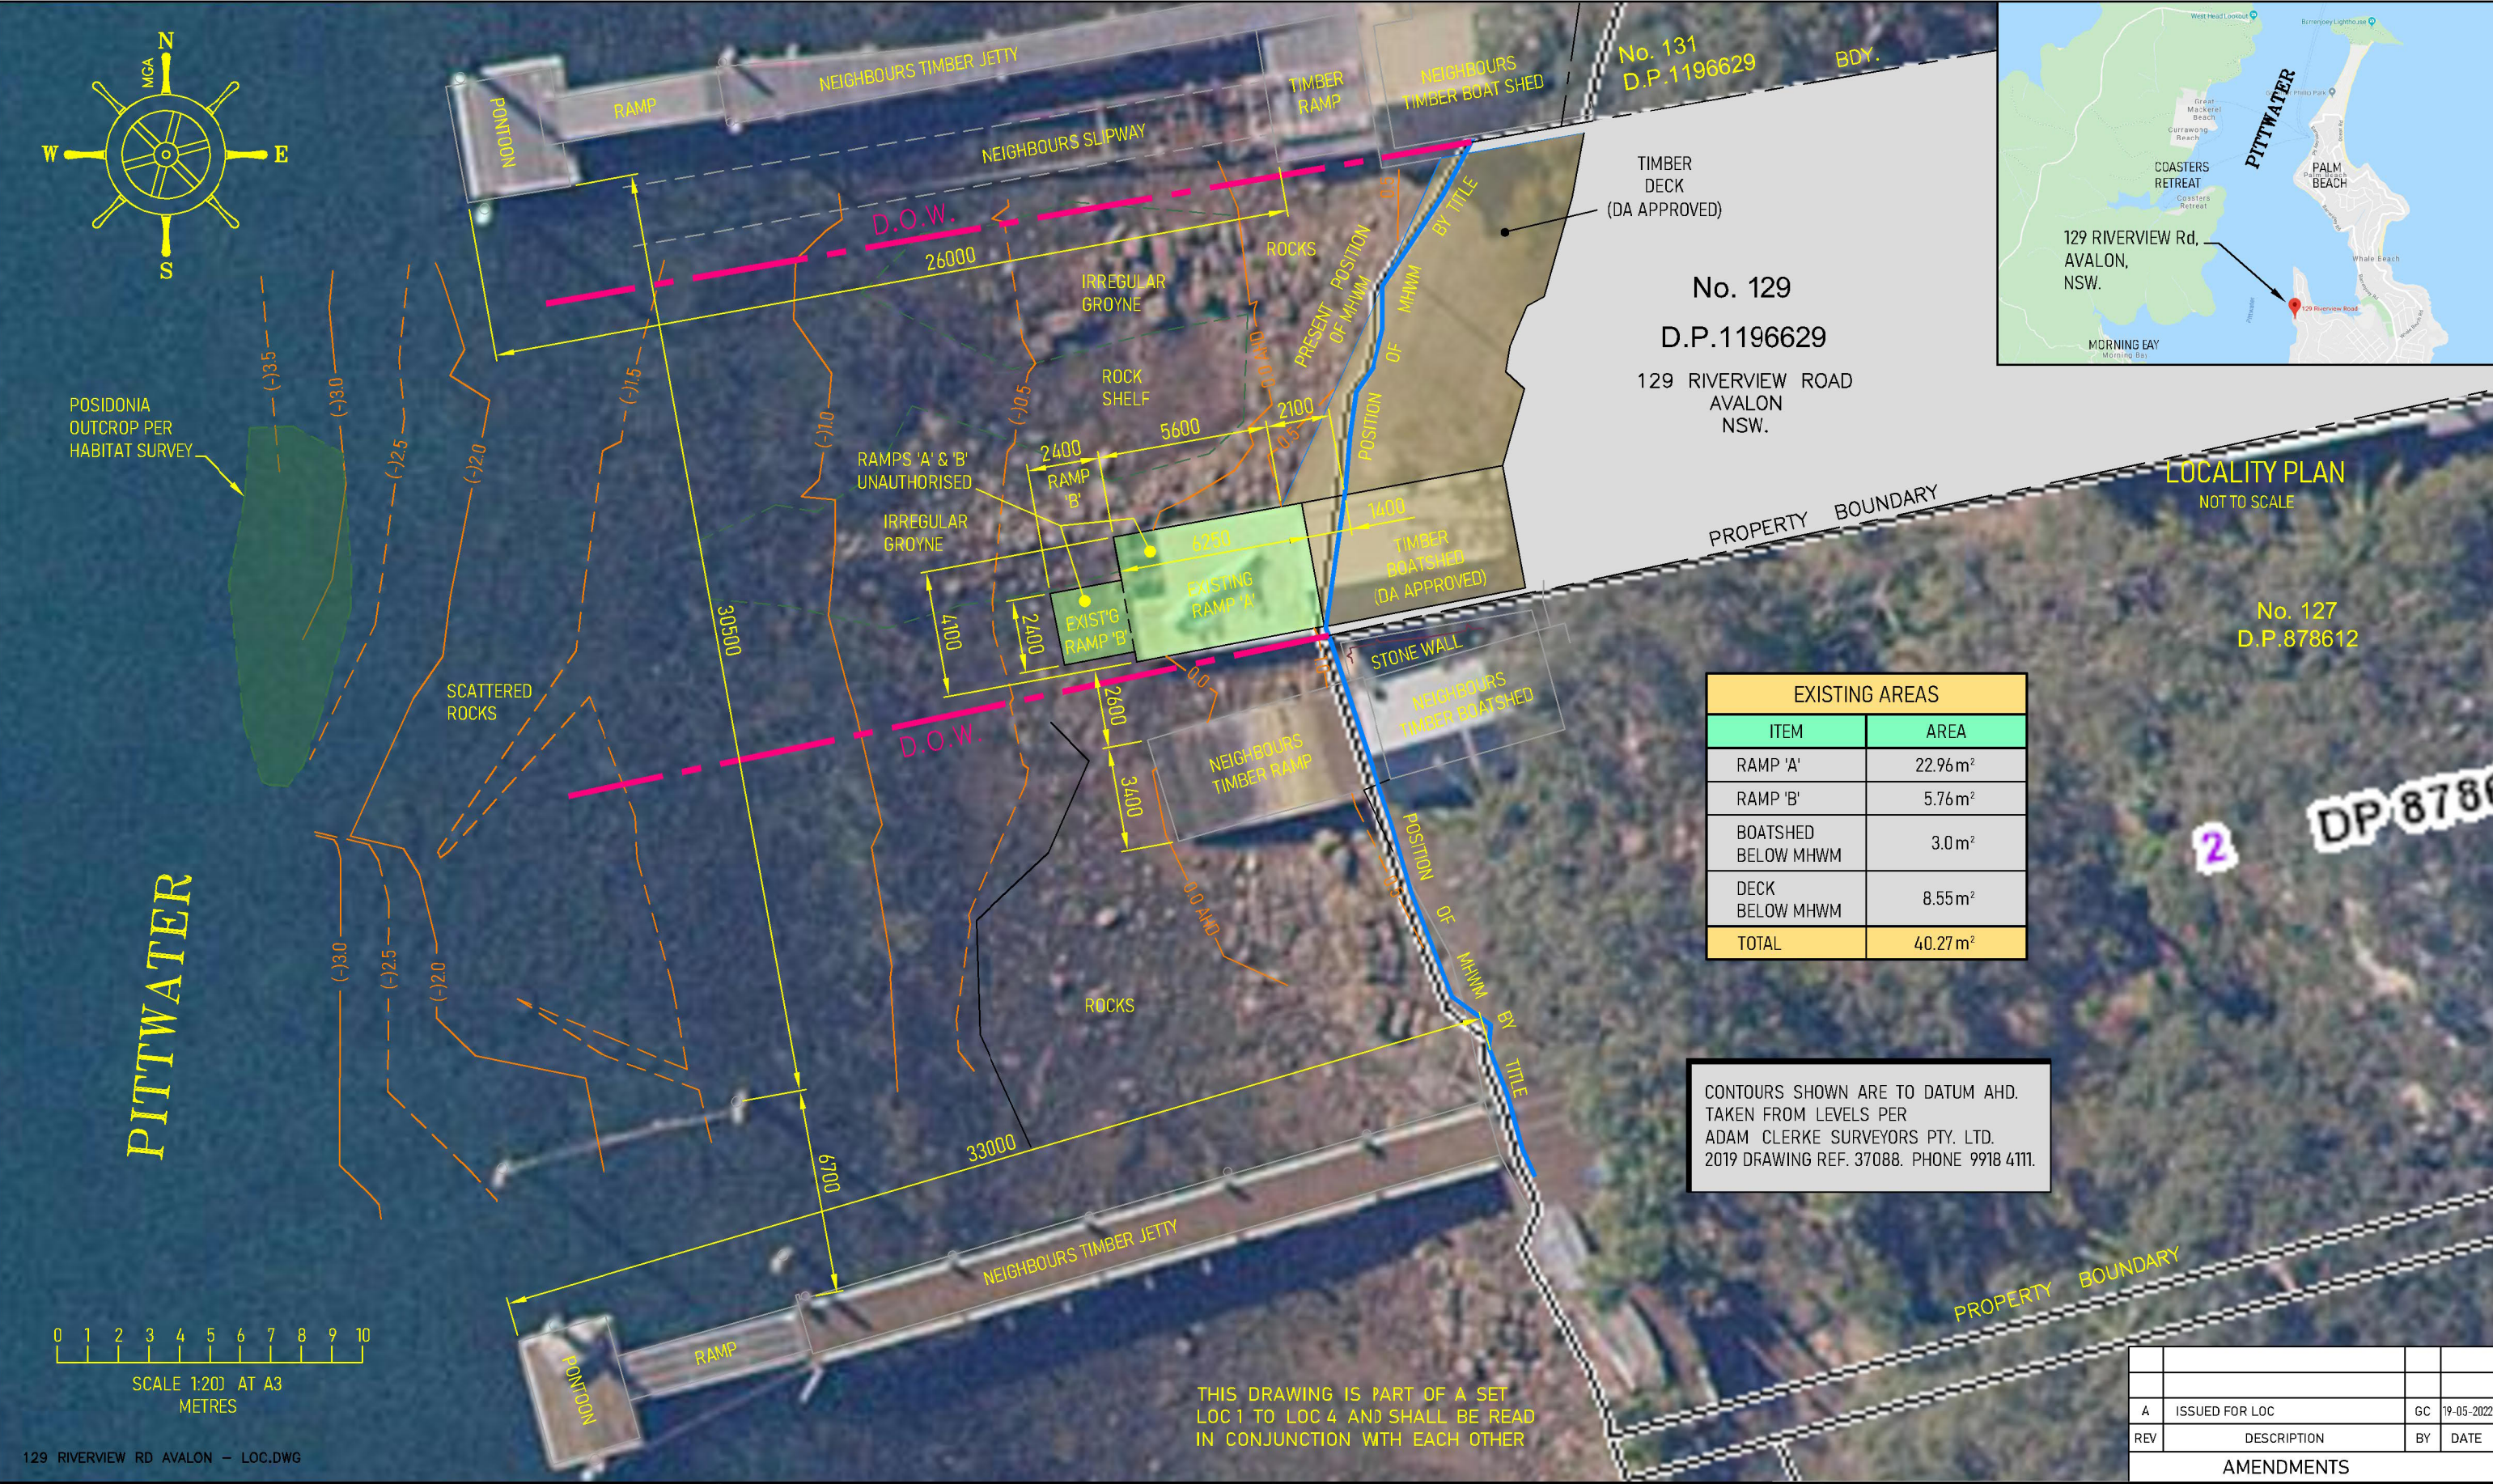

SITE : 129 RIVERVIEW ROAD, AVALON, NSW.		DRAWING NO. LOC1 - EXISTING SITE PLAN		PROJECT NO. 20166	DATE 05-11-2019	CMG COPLEY MARINE GROUP M 0450 909 604 T 02 9844 5428 E alister@copleymarine.com.au Level 1, Unit 2 14-16 Suakin Street Pymble, New South Wales 2073
TITLE : PROPOSED JETTY, RAMP, PONTOON & 2 PILES		SCALE AT A3 1:200	DRAWN G.C.	CHECKED A.J.C.	REVISION A	

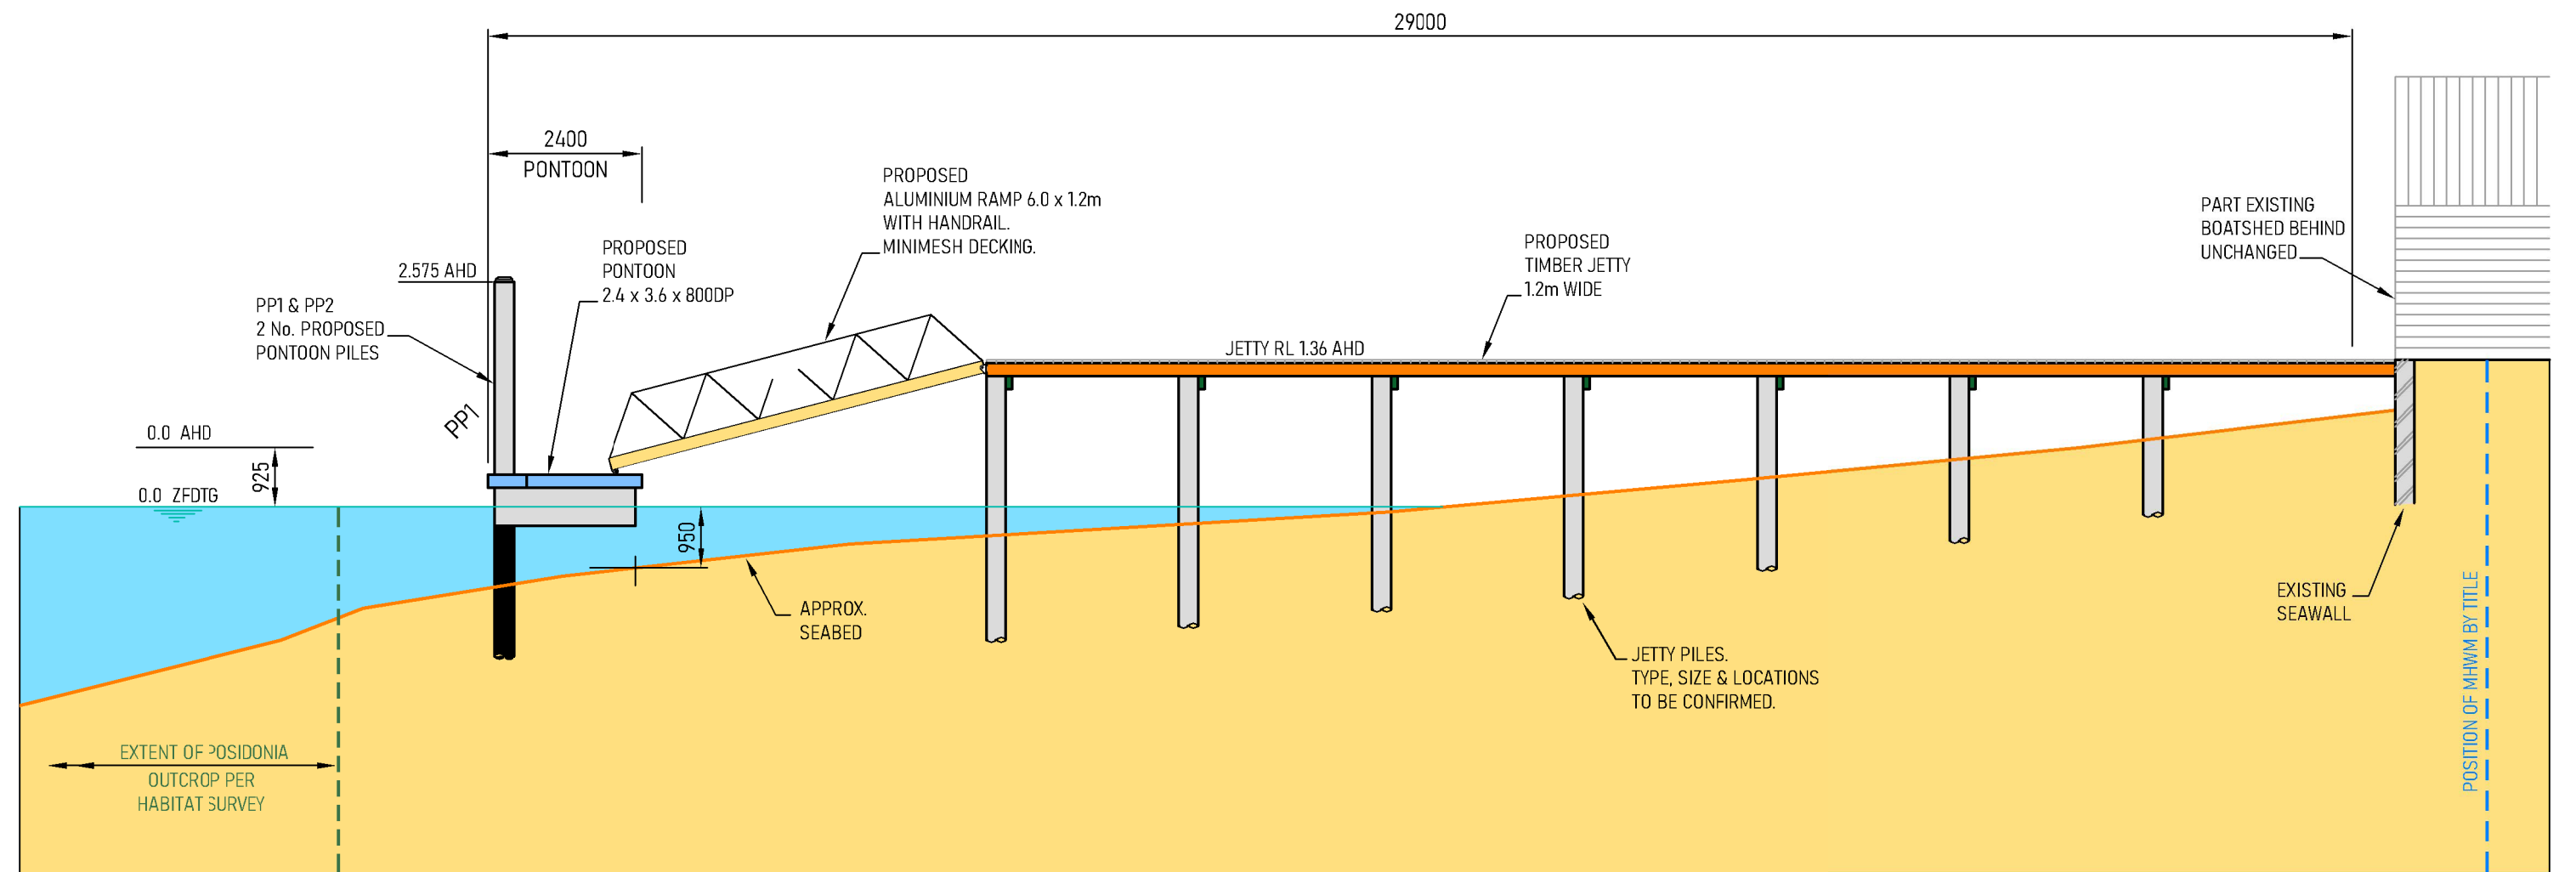

SOUTH ELEVATION
SCALE 1:100

129 RIVERVIEW RD AVALON - LOC.DWG

REV	DESCRIPTION	BY	DATE
A	ISSUED FOR LOC	GC	19-05-2022

SITE : 129 RIVERVIEW ROAD, AVALON, NSW.		LOC3 - ELEVATION		20166	05-11-2019	 M 0450 909 604 T 02 9844 5428 E alister@copleymarine.com.au Level 1, Unit 2 14-16 Suakin Street Pymble, New South Wales 2073
TITLE : PROPOSED JETTY, RAMP, PONTOON & 2 PILES		DRAWING NO. 1:100	G.C.	PROJECT NO. A.J.C.	DATE A	
		SCALE AT A3	DRAWN	CHECKED	REVISION	



SITE : 129 RIVERVIEW ROAD, AVALON, NSW.		DRAWING NO. LOC4 - NAVIGATION PLAN		PROJECT NO. 20166	DATE 05-11-2019	CMG COPLEY MARINE GROUP M 0450 909 604 T 02 9844 5428 E alister@copleymarine.com.au Level 1, Unit 2 14-16 Suakin Street Pymble, New South Wales 2073
TITLE : PROPOSED JETTY, RAMP, PONTOON & 2 PILES		SCALE AT A3 1:200	DRAWN G.C.	CHECKED A.J.C.	REVISION A	
AMENDMENTS						
REV	DESCRIPTION	BY	DATE			
A	ISSUED FOR LOC	GC	19-05-2022			