




1 Site Plan  
1 : 300

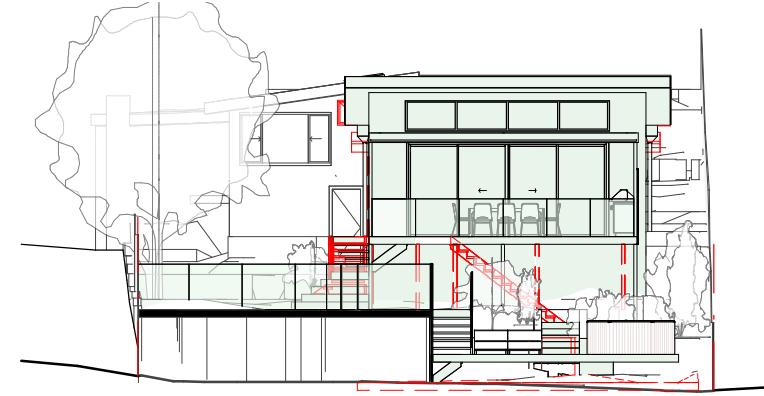

2 North  
1 : 200

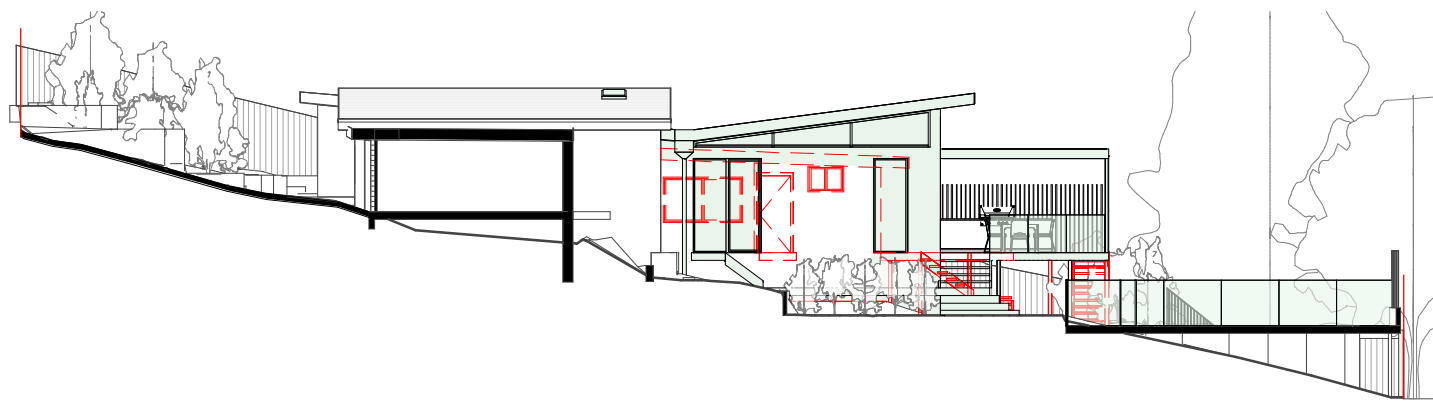

3 East  
1 : 200

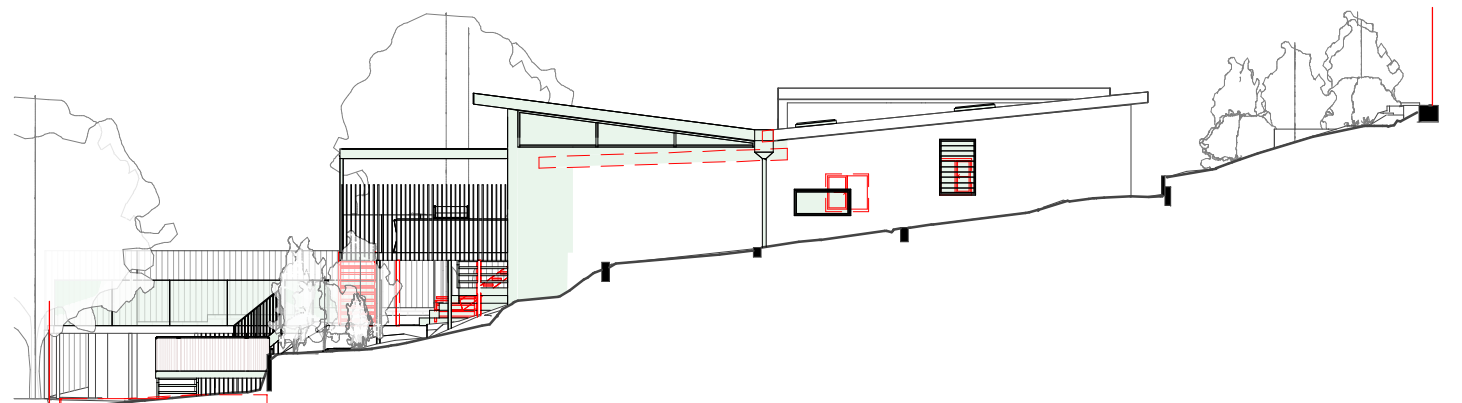

4 West  
1 : 200

PRINT DATE: 3/12/2024 11:59:51 AM	PRINT SIZE: A3	ISSUE	DESCRIPTION	DATE	CLIENT: Hannah Hale	NOTIFICATION	
NOTES: Builder is to examine the site and verify conditions and dimensions. Any discrepancies must be brought to the architect's attention. Use figured dimensions only. Do not scale drawings. All work shall comply with the Building Code of Australia and relevant Australian Standards.					PROJECT: Alterations and Additions	PROJECT NO. 1099HHA	DA 800
This drawing is copyright and remains the property of <b>Hot House Architects</b> HOT HOUSE PROJECTS PTY LTD T/A HOT HOUSE ARCHITECTS					ADDRESS: 14 SHERWOOD CRESC, NARRAWEENA	DATE 29 November 2024	
						LOT: 18 DRAWN BY: JG DP: 30588 CHECKED BY: WC	