
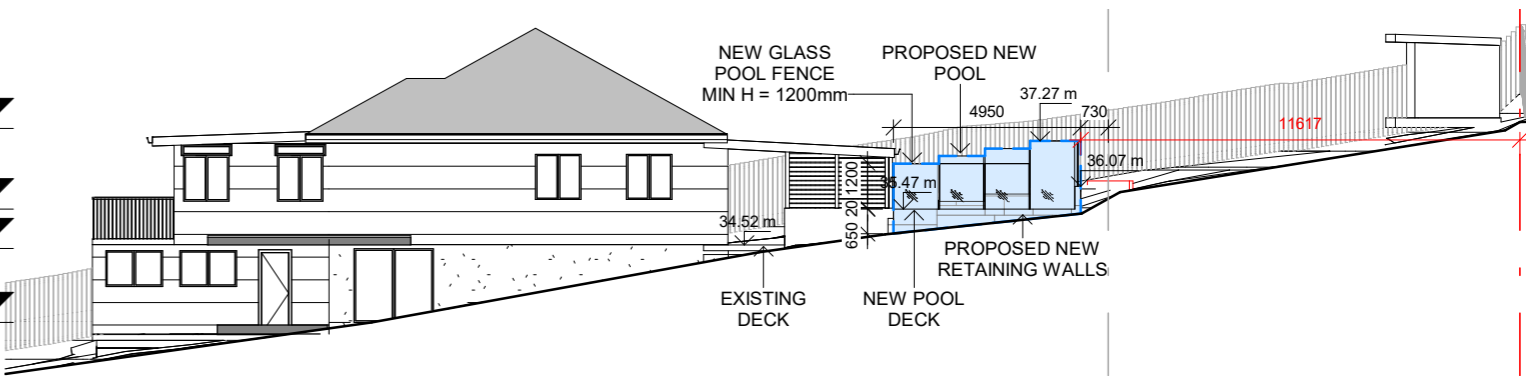


1 | SITE PLAN - NP
1 : 200

2 | East Elevation_NP
1 : 200

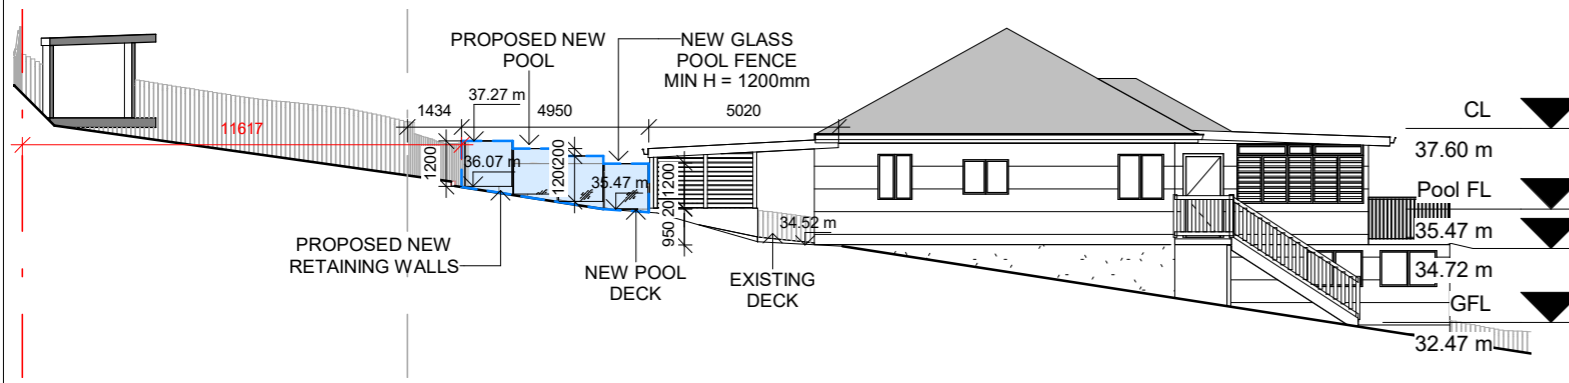

3 | North Elevation_NP
1 : 200

4 | South Elevation_NP
1 : 200

Do not scale from plans. All dimensions and levels shown on plan are subject to confirmation on site.

ISSUE	DATE	DESCRIPTION	DRWN	CHKD
-	14.10.2020	PRELIMINARY 1	MN	-
-	04.11.2020	DA ISSUE	MN	-

BLUE SKY
BUILDING DESIGNS
www.blueskybuildingdesigns.com.au

PO BOX 167
Newport 2106
Mobile: 0 414 310 171
E: info@bsbd.com.au

PROJECT TITLE: POOL ADDITION
PROJECT NO.: 2020041
AT: 11 Cook Terrace, Mona Vale
FOR: Sonja & Jeremy Millar Thomson

SHEET TITLE: NOTIFICATION PLAN
SHEET NO: NP
SCALE A3: 1 : 200

