


1 : 100

THIS PLAN TO BE READ IN CONJUNCTION WITH
DA2016/1026
NORTHERN BEACHES COUNCIL

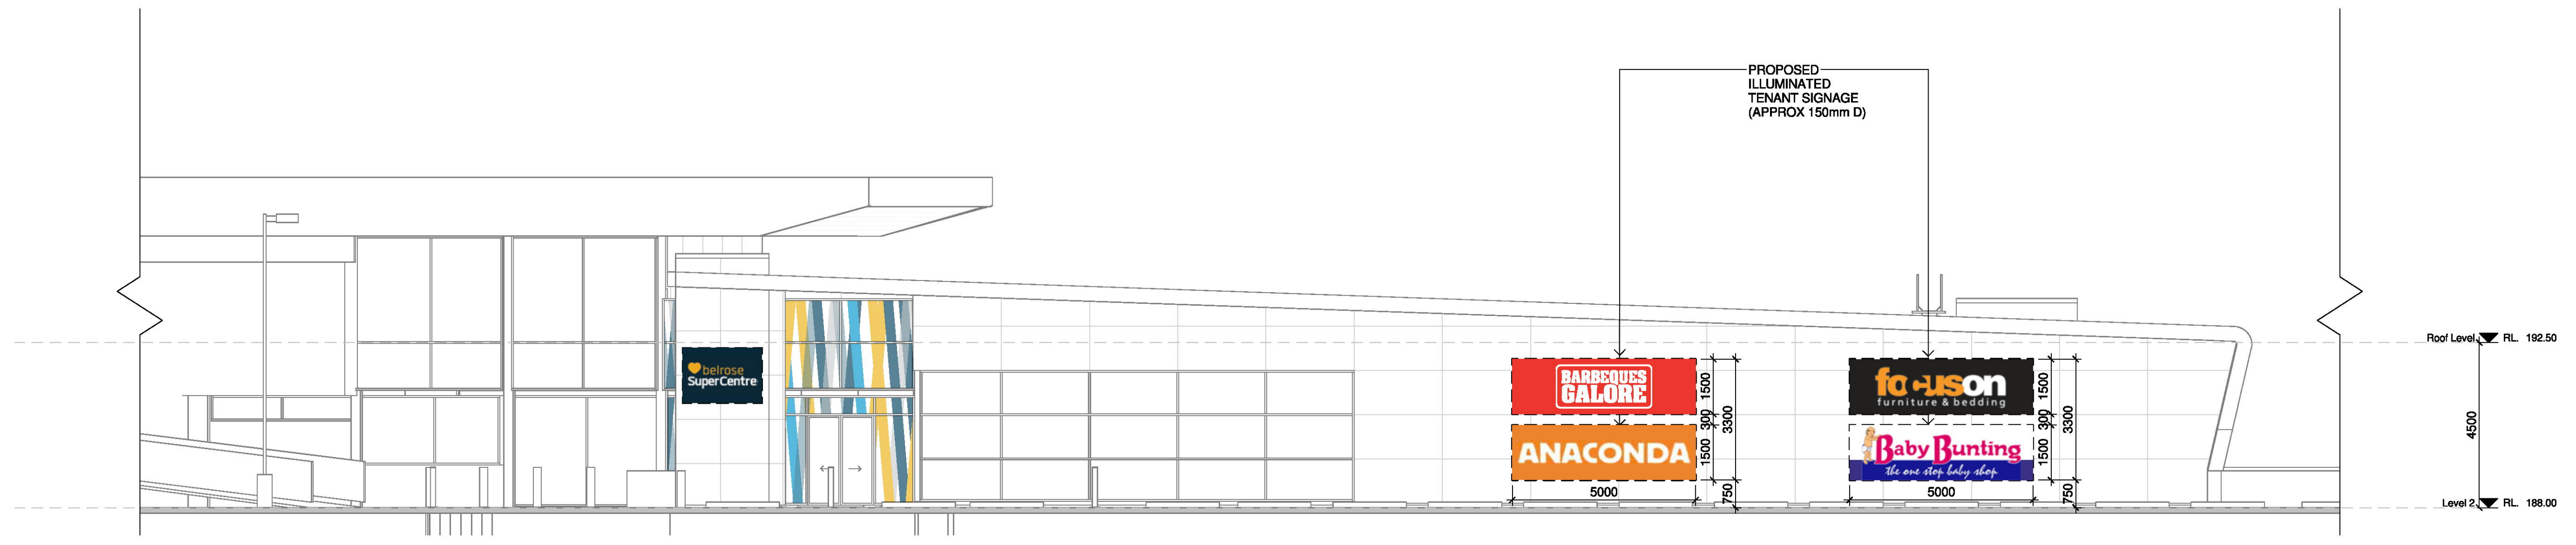

1 WEST ELEVATION
1 : 100

ISSUE	DATE	DESCRIPTION
DA-02	31/08/2016	DEVELOPMENT APPLICATION
DA-01	29/04/2016	DEVELOPMENT APPLICATION
DA-01	16/03/2016	PRELIMINARY

All dimensions to be checked on site, written dimensions only to be used. Refer to all detail drawings, structural, mechanical and services drawings before commencing work. Refer any discrepancies to the Architect. Do not scale from drawings. Copyright of the design shown herein is retained by BN Group Pty Ltd. Written authority is required for any reproduction. Completion of the Quality Record is evidence that the design and drawing have been verified as conforming with the requirements of the Project Quality Plan. Where the Quality Record is incomplete, all information on the drawing is intended for preliminary purpose only as it is unchecked.

Coordinated Reference Drawings

Discipline	Company
SURVEY	
STRUCTURE	WOOLACOTTS
CIVIL	
MECHANICAL	HURLEY PALMER FLATT
HYDRAULIC	HURLEY PALMER FLATT
ELECTRICAL	HURLEY PALMER FLATT
LANDSCAPE	
FIRE	

Client
AVENTUS PROPERTY
L14, 71 MACQUARIE STREET, SYDNEY, NSW 2000

Project Manager
ARTAZAN PROPERTY GROUP
6 TILLEY LN, FRENCHS FOREST NSW 2086

Architect
BN Architecture
Urban Design
Masterplanning
Graphics
Interiors
BN Group Pty Ltd
82 Alexander Street
Crows Nest, NSW 2085
ABN 43 082 980 499
T +61 2 9437 0511
F +61 2 9437 0522
www.bngrouppointline.com
sydney@bngrouppointline.com

Project
SUPER CENTRE BELROSE
CNR OF FOREST WAY & MONA VALE ROAD, BELROSE NSW 2085


Sheet name
ELEVATIONS - WEST

Scale @ A1: 1 : 100
Project No.: S1404
Drawn By: XM Checked By: PP

Drawing No.	Stage - Rev
A03	DA-02

DEVELOPMENT APPLICATION
NOT FOR CONSTRUCTION

C:\Users\jg\Documents\S1404_CD_P1E_CTL.dwg PRINTED: 31/08/2016 10:23:31 AM

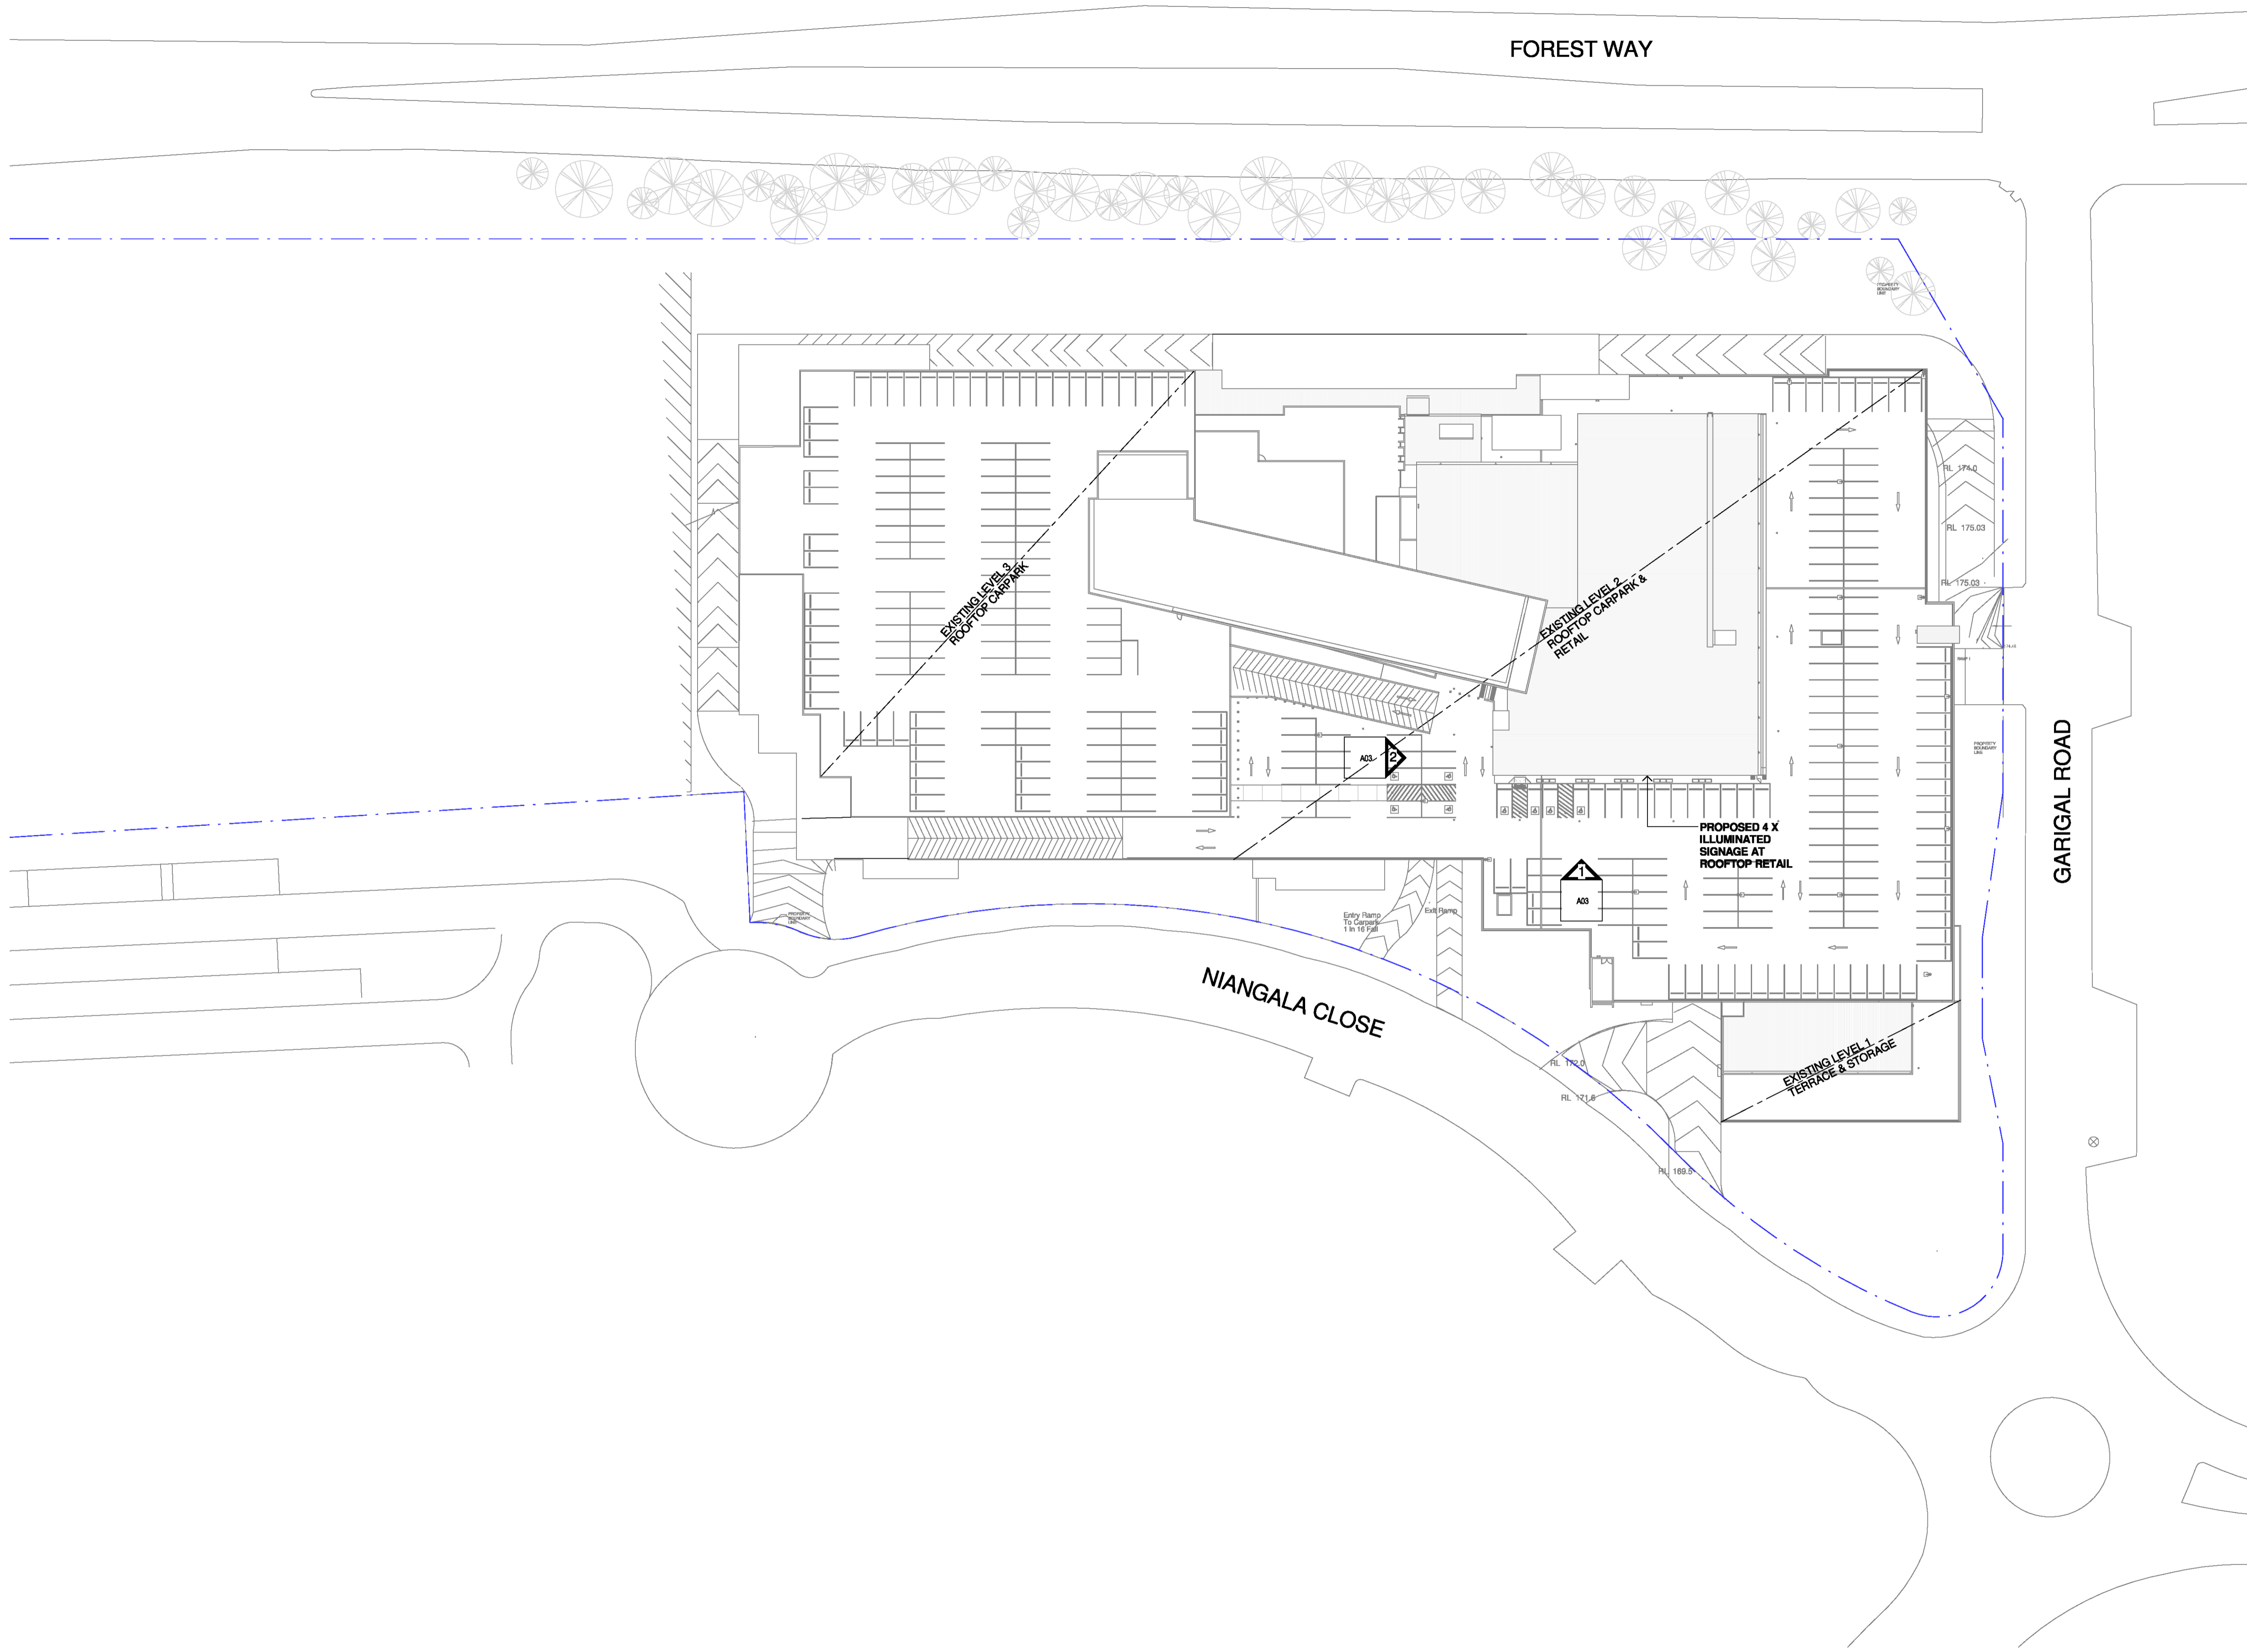

1 : 500

THIS PLAN TO BE READ IN CONJUNCTION WITH DA2016/1026 NORTHERN BEACHES COUNCIL

DA-02	31/08/2016	DEVELOPMENT APPLICATION
DA-01	29/04/2016	DEVELOPMENT APPLICATION
DA-01	16/03/2016	PRELIMINARY

ISSUE	DATE	DESCRIPTION

All dimensions to be checked on site, written dimensions only to be used. Refer to all detail drawings, structural, mechanical and services drawings before commencing work. Refer any discrepancies to the Architect. Do not scale from drawings. Copyright of the design shown herein is retained by BN Group Pty Ltd. Written authority is required for any reproduction. Completion of the Quality Record is evidence that the design and drawing have been verified as conforming with the requirements of the Project Quality Plan. Where the Quality Record is incomplete, all information on the drawing is intended for preliminary purpose only as it is uncheckd.

Coordinated Reference Drawings

Discipline	Company
SURVEY	WOOLACOTT'S
STRUCTURE	WOOLACOTT'S
CIVIL	HURLEY PALMER FLATT
MECHANICAL	HURLEY PALMER FLATT
HYDRAULIC	HURLEY PALMER FLATT
ELECTRICAL	HURLEY PALMER FLATT
LANDSCAPE	HURLEY PALMER FLATT
FIRE	HURLEY PALMER FLATT

Client
AVENTUS PROPERTY
 L14, 71 MACQUARIE STREET, SYDNEY, NSW 2000

Project Manager
ARTAZAN PROPERTY GROUP
 6 TILLEY LN, FRENCHS FOREST NSW 2086

Architect
BN Architecture
 Urban Design
 Masterplanning
 Graphics
 Interiors
 BN Group Pty Ltd
 82 Alexander Street
 Crowe Nest, NSW 2085
 ABN 43 082 960 499
 T +61 2 9437 0511
 F +61 2 9437 0522
 www.bngrrouponline.com
 sydney@bngrrouponline.com

Project
SUPER CENTRE BELROSE
 CNR OF FOREST WAY & MONA VALE ROAD, BELROSE NSW 2085

Sheet name
SITE PLAN
 Scale @ A1: 1 : 500
 Project No.: S1404
 Drawn By: XM Checked By: PP

Drawing No.	Stage - Rev
A02	DA-02

1 SITE PLAN - DA
 1 : 500

DEVELOPMENT APPLICATION
 NOT FOR CONSTRUCTION

PRINTED: 31/08/2016 10:21:03 AM