


DRAWING REGISTER:		ISSUE DATE+REVISION			
DRWG NO.	DRWG TITLE	SCALE	22.01.16 DA	15.03.16 DA	01.06.18 DA
S4.55-A00	DRAWING REGISTER	NTS	A		B
S4.55-D01	PROPOSED SITE PLAN	1:500@A3	A		B
S4.55-M01	PROPOSED PLAN, ELEVATIONS & SECTION	1:100@A3	A	B	C

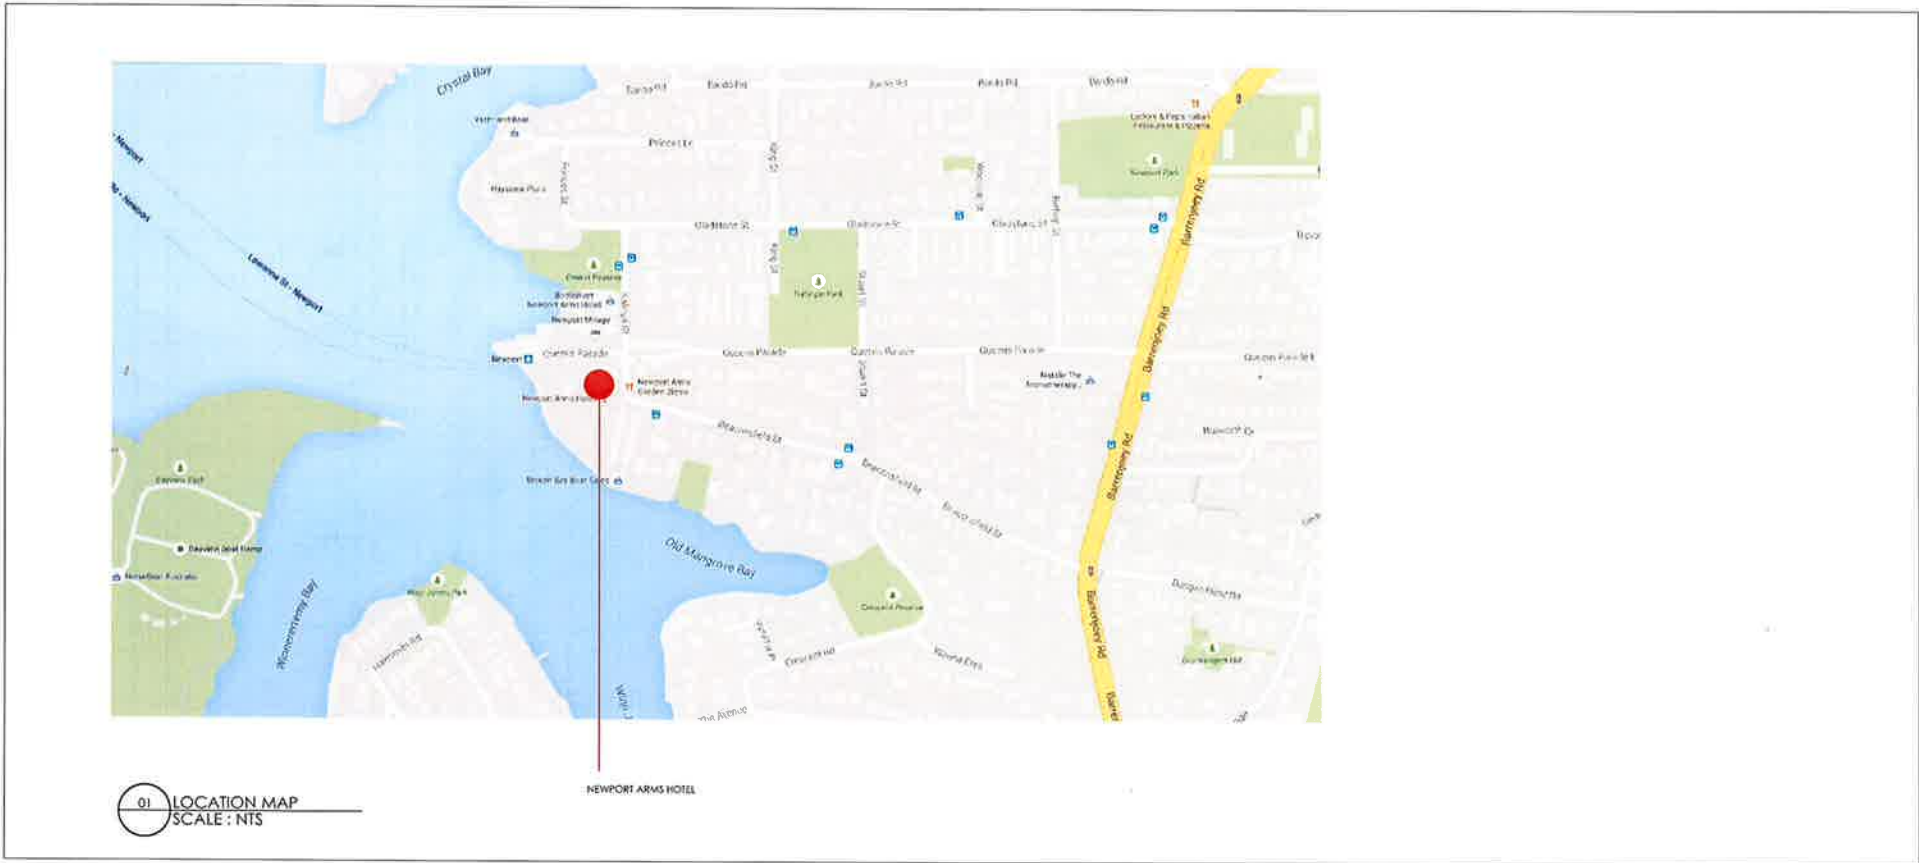

DATE	ISSUE NO.	ISSUE + REVISIONS
22.01.18	A	FOR DEVELOPMENT APPLICATION
01.06.18	B	FOR S4.55

AKIN CREATIVE
 84 / 11 MARY PLACE
 SURRY HILLS
 NSW, Australia, 2010
 P: +61 2 9043 3166
 F: +61 2 9559 1239
 E: INFO@AKINCREATIVE.COM




CLIENT
 MERVALE

PROJECT
 NEWPORT ARMAS HOTEL
 2 FAUNTA STREET
 NEWPORT NSW 2106

DRAWING
 DRAWING REGISTER

CHECK ALL DIMENSIONS ON SITE PRIOR TO THE COMMENCEMENT OF WORK
 USE FIGURED DIMENSIONS ONLY DO NOT SCALE
 COMPLY WITH RELEVANT AUTHORITY REQUIREMENTS
 COMPLY WITH BUILDING CODE OF AUSTRALIA
 COMPLY WITH ALL RELEVANT AUSTRALIAN STANDARDS
 COPYRIGHT IN ALL DOCUMENTS AND DRAWINGS PREPARED BY AKIN CREATIVE

PROJECT NO. 0359	DRAWN KF
SCALE@A3 NTS	CHECKED KH
DWG NO. S4.55-A00	ISSUE B

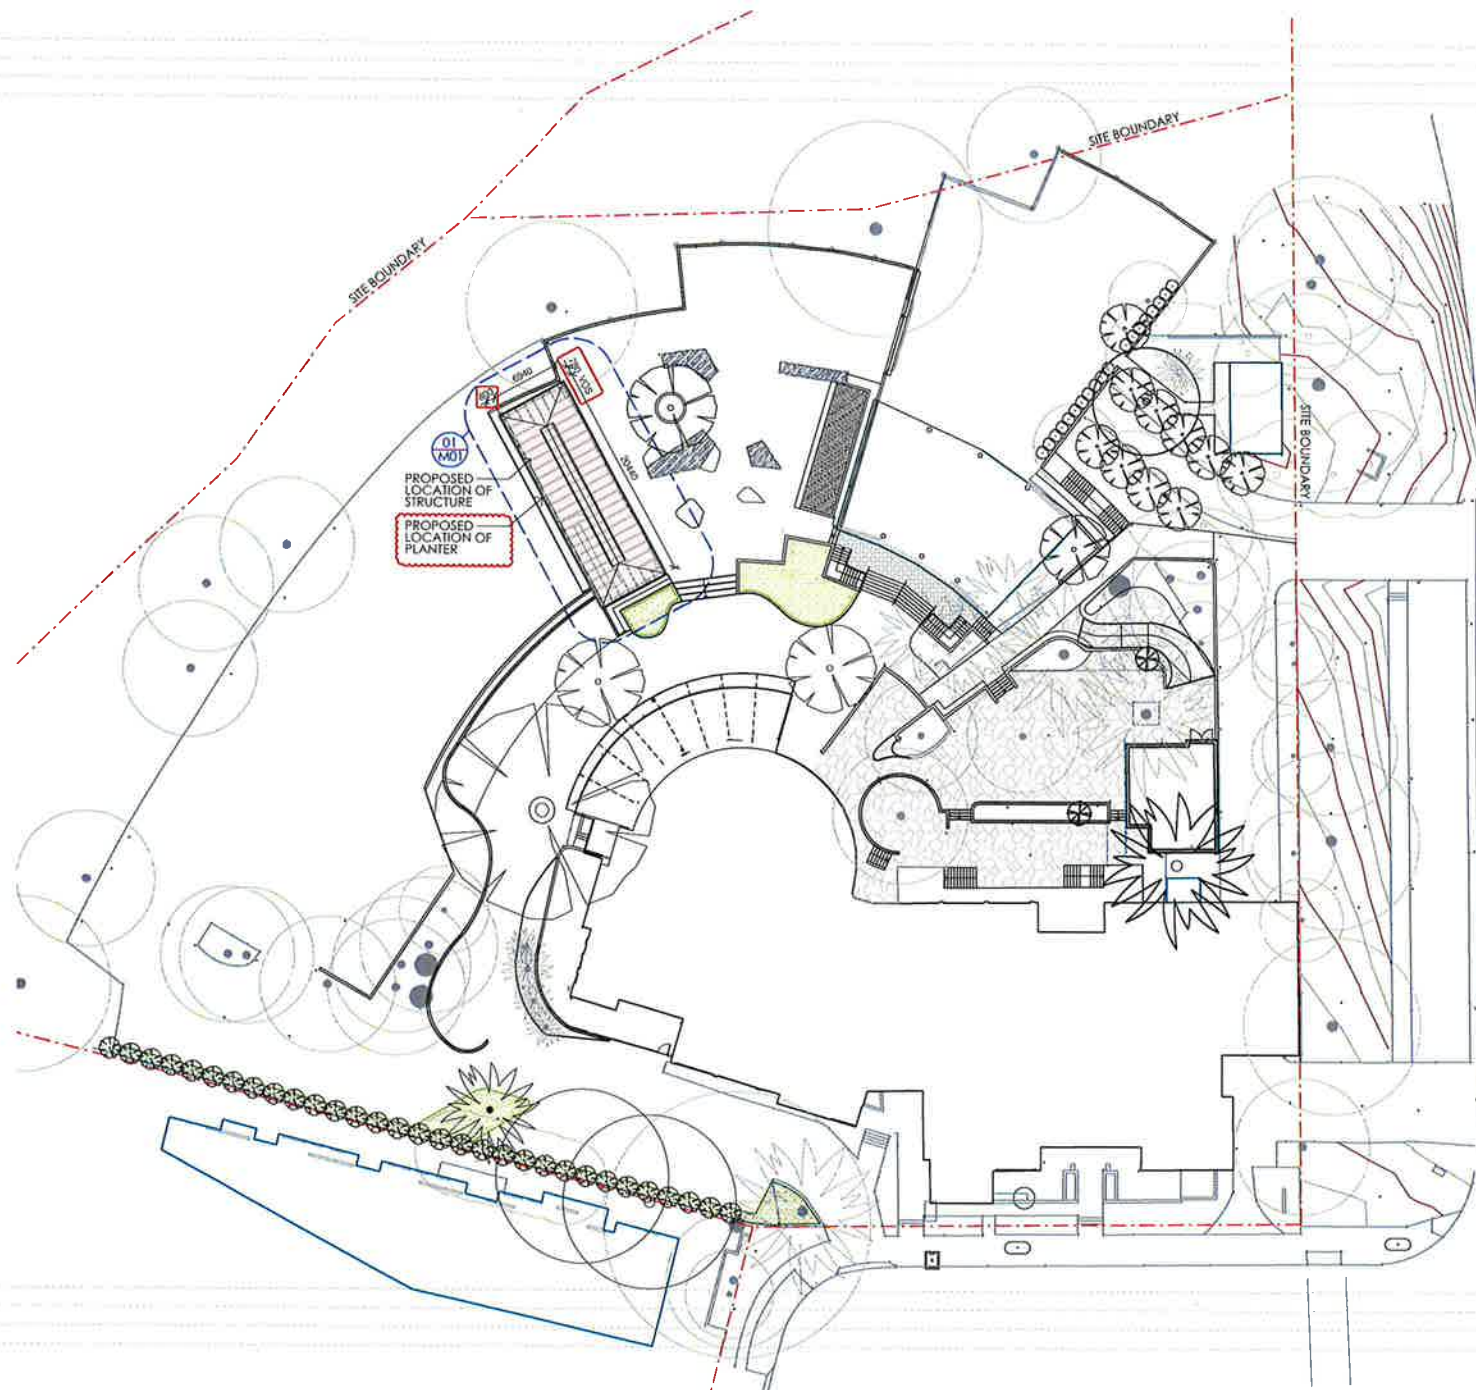


LEGEND

- PROPOSED AREA (SHOWN IN INITIAL CONSENT)
- PROPOSED AREA (SHOWN IN S4.55)
- REVISION FROM INITIAL CONSENT & ANNOTATION SHOWN RED

DATE	ISSUE NO.	ISSUE + REVISIONS
22.01.18	A	FOR DEVELOPMENT APPLICATION
01.06.18	B	FOR S4.55

AKIN CREATIVE
 #4 / 1 MARY PLACE
 SURRY HILLS
 NSW, Australia, 2010
 T: +61 2 9943 3166
 F: +61 2 85691739
 E: INFO@AKINCREATIVE.COM

 


CLIENT
 MERVALE

PROJECT
 NEWPORT ARMAS HOTEL
 2 KALINYA STREET
 NEWPORT NSW 2106

DRAWING
 PROPOSED SITE PLAN

CHECK ALL DIMENSIONS ON SITE PRIOR TO THE COMMENCEMENT OF WORK
 USE FIGURED DIMENSIONS ONLY DO NOT SCALE
 COMPLY WITH RELEVANT AUTHORITIES REQUIREMENTS
 COMPLY WITH BUILDING CODE OF AUSTRALIA
 COMPLY WITH ALL RELEVANT AUSTRALIAN STANDARDS
 COPYRIGHT IN ALL DOCUMENTS AND DRAWINGS PREPARED BY AKIN CREATIVE


PROJECT NO. 0359	DRAWN KF
SCALE@A3 1 : 500	CHECKED KH
DWG NO. S4.55-D01	ISSUE B

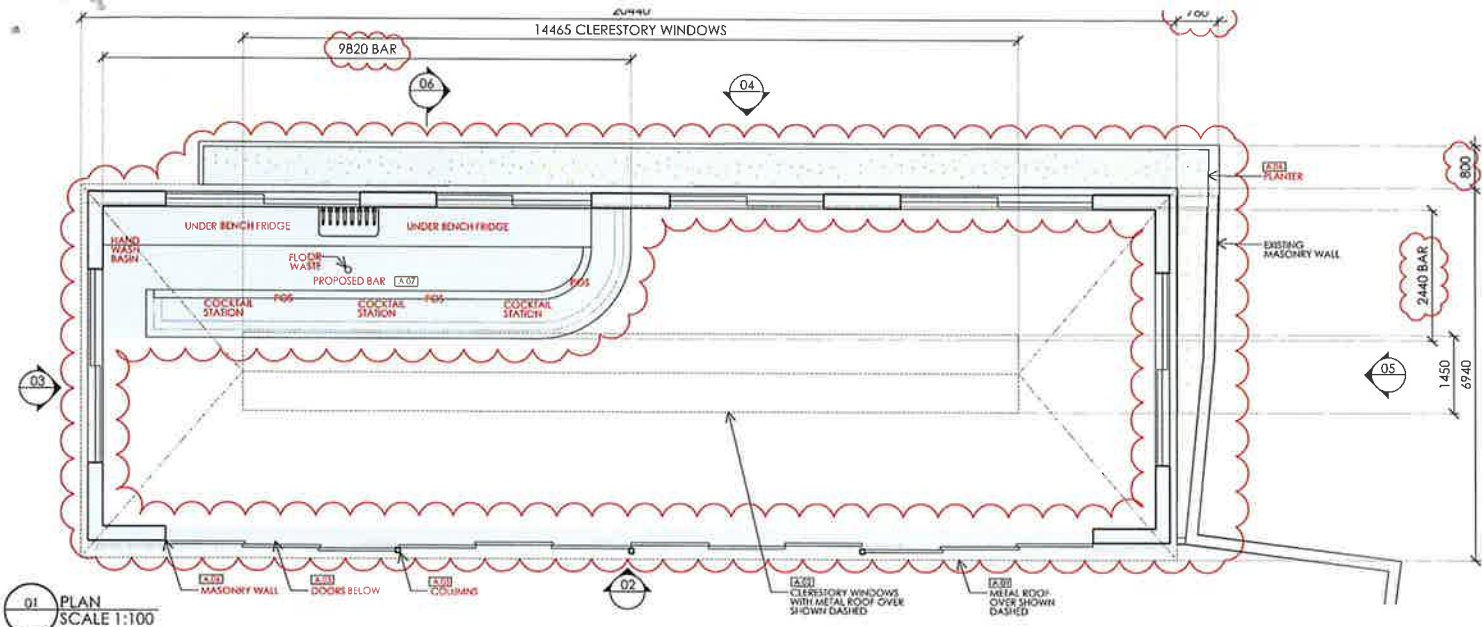


01 PLAN SCALE 1:100

LEGEND	
	PROPOSED AREA (SHOWN IN INITIAL CONSENT)
	PROPOSED AREA (SHOWN IN S4.55)
	REVISION FROM INITIAL CONSENT & ANNOTATION SHOWN RED


SCHEDULE OF FINISHES	
[A.01]	ROOF - ZINC (NATURAL FINISH)
[A.02]	GLAZING - CLEAR
[A.03]	TIMBER STRUCTURE AND FRAMING - PAINTED (DULUX COLOUR ACCORD' PG1A2 OR SIMILAR)
[A.04]	GUTTER - ZINC (NATURAL FINISH)
[A.05]	FASCIA - PAINTED (DULUX COLOUR ACCORD' PG1A2 OR SIMILAR)
[A.06]	MASONRY WALL - PAINTED WITH PORTEX CONCRETE WASH - COLOUR 'LAMBS WOOL' 1/4 STRENGTH
[A.07]	TILE FLOOR FINISH

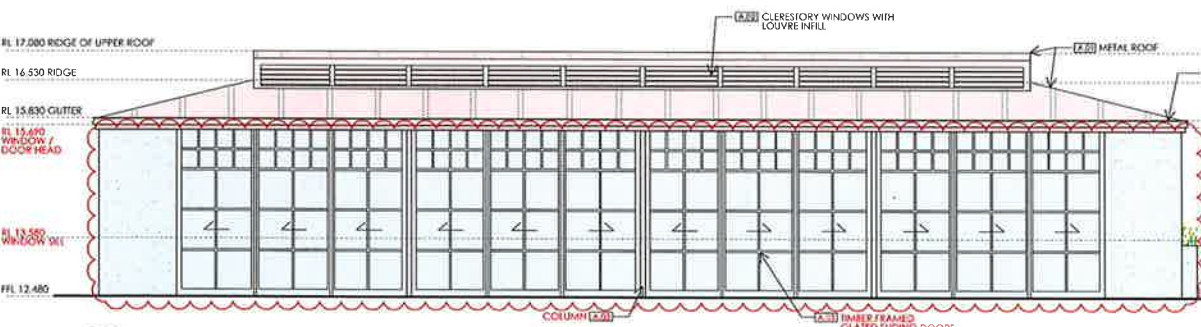


02 NORTH WEST ELEVATION SCALE 1:100

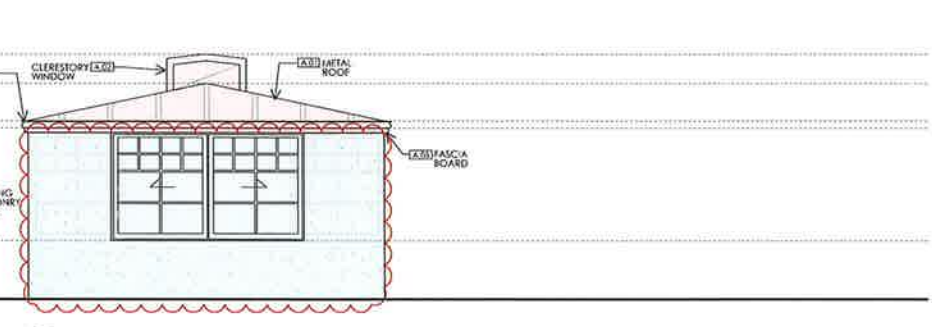


03 NORTH EAST ELEVATION SCALE 1:100

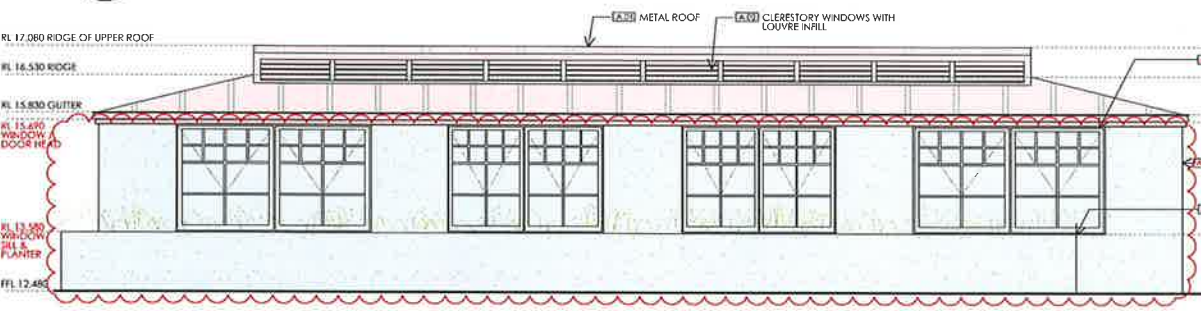

04 SOUTH EAST ELEVATION SCALE 1:100

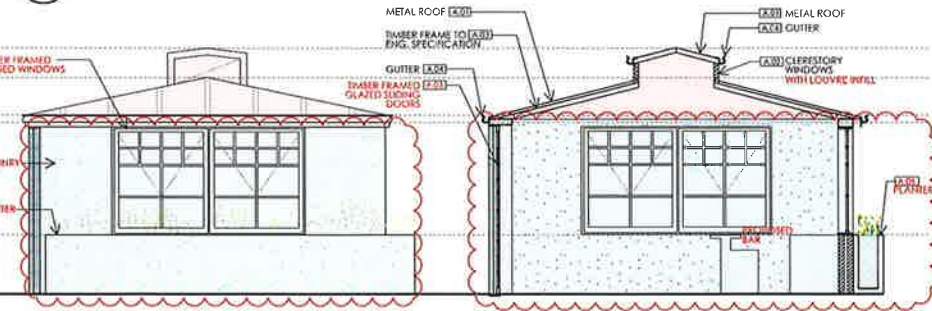


05 SOUTH WEST ELEVATION SCALE 1:100

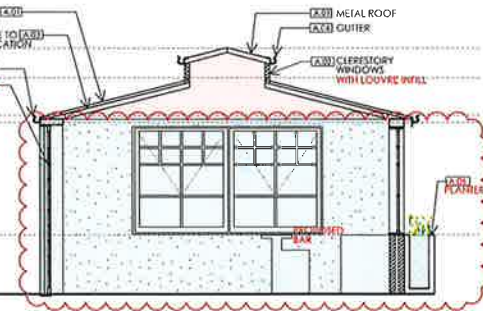

06 SECTION SCALE 1:100

DATE	ISSUE NO.	ISSUE + REVISIONS
22.01.16	A	FOR DEVELOPMENT APPLICATION
15.03.16	B	FOR DEVELOPMENT APPLICATION
01.06.18	C	FOR S4.55

AKIN CREATIVE
 #4 / 11 MARY PLACE
 SURRY HILLS
 NSW, Australia, 2010
 T: + 61 2 9043 3166
 F: + 61 2 85691739
 E: INFO@AKINCREATIVE.COM

 

CLIENT
 MERRIVALE

PROJECT
 NEWPORT ARMS HOTEL
 2 KALINYA STREET
 NEWPORT NSW 2106

DRAWING
 PROPOSED STRUCTURE

CHECK ALL DIMENSIONS ON SITE PRIOR TO THE COMMENCEMENT OF WORK
 USE FIGURED DIMENSIONS ONLY DO NOT SCALE
 COMPLY WITH RELEVANT AUSTRALIAN REQUIREMENTS
 COMPLY WITH BUILDING CODE OF AUSTRALIA
 COMPLY WITH ALL RELEVANT AUSTRALIAN STANDARDS
 COPYRIGHT IN ALL DOCUMENTS AND DRAWINGS PREPARED BY AKIN CREATIVE

PROJECT NO.	DRAWN
0359	KF
SCALE@A3	CHECKED
1 : 100	KH
DWG NO.	ISSUE
S4.55-M01	C