



Development Application.

Northern Beaches Cancer Care Centre

49K Frenchs Forest Rd E, Frenchs Forest, NSW 2086.

Northern Beaches Cancer Care Centre.



Drawings.

Sheet No.	Drawing Title.	Rev.
DA-000	COVER SHEET	A
DA-001	PROJECT DETAILS	A
DA-010	PROPOSED SITE PLAN	A
DA-050	EXISTING / DEMOLITION BASEMENT FLOOR PLAN	B
DA-051	EXISTING / DEMOLITION GROUND FLOOR PLAN	B
DA-052	EXISTING / DEMOLITION FIRST FLOOR PLAN	B
DA-100	PROPOSED BASEMENT FLOOR PLAN	B
DA-101	PROPOSED GROUND FLOOR PLAN	B
DA-102	PROPOSED FIRST FLOOR PLAN	B
DA-400	PROPOSED ELEVATIONS	A
DA-420	PROPOSED SECTIONS	A
DA-800	SHADOW DIAGRAMS - 21ST JUNE	A
DA-920	EXTERNAL FINISHES SCHEDULE	A

Project Details.

Client.

Norther Beaches Cancer Care Cantre

Consultants.

Town Planning Tomasy Planning
Traffic Varga Traffic Planning
Construction Management PlanKevin Lucas
Land Surveyor Lockley LTS
Quantity Surveyor.....Coutts Consulting

Become.

SHED* Pty Ltd.
Suite 603, 250 Pitt Street, Sydney, NSW 2000

Nominated Architect: Ben Reid NSW 8767




northern
beaches
council

THIS PLAN IS TO BE READ IN
CONJUNCTION WITH
THE CONDITIONS OF DEVELOPMENT
CONSENT

DA2019/1439

Location Plan.

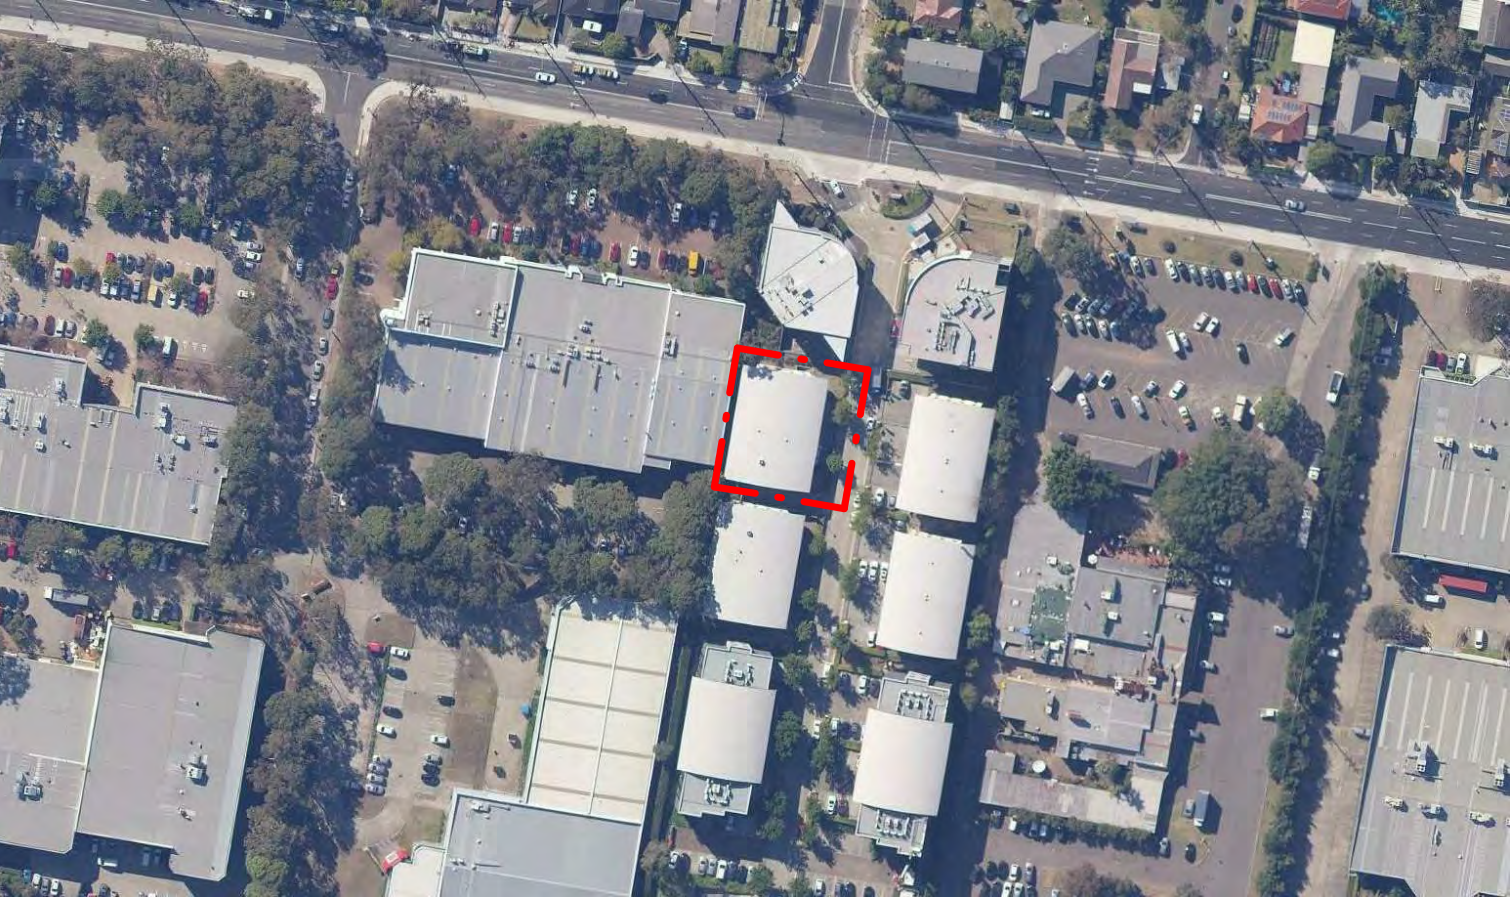

Project.

Northern Beaches Cancer Care Centre.

Address.
49K Frenchs Forest Rd E, Frenchs Forest, NSW 2086.

Client.
Northern Beaches Cancer Care Centre.

Status.
Development Application.

Become.
Suite 603, 250 Pitt Street, Sydney, NSW 2000
studio@become.com.au

The contractor must verify all dimensions on site prior to commencing any work or making of any shop drawings.
Do not scale drawings - refer to figured dimensions only. Any discrepancies shall immediately be referred to the architect for clarification.
All drawings may not be reproduced or distributed without prior permission from the architect.
This drawing is copyright and remains the property of the architect.

North.



Scale (@A1)

Scale (@A3)

Date.

25.10.19

Drawing Title.

PROJECT DETAILS

Project No.
19007

Drawing No.
DA-001

Rev.
A




Become.

become.com.au




DA2019/1439

1
SKYLINE PLACE
EXISTING BUILDING

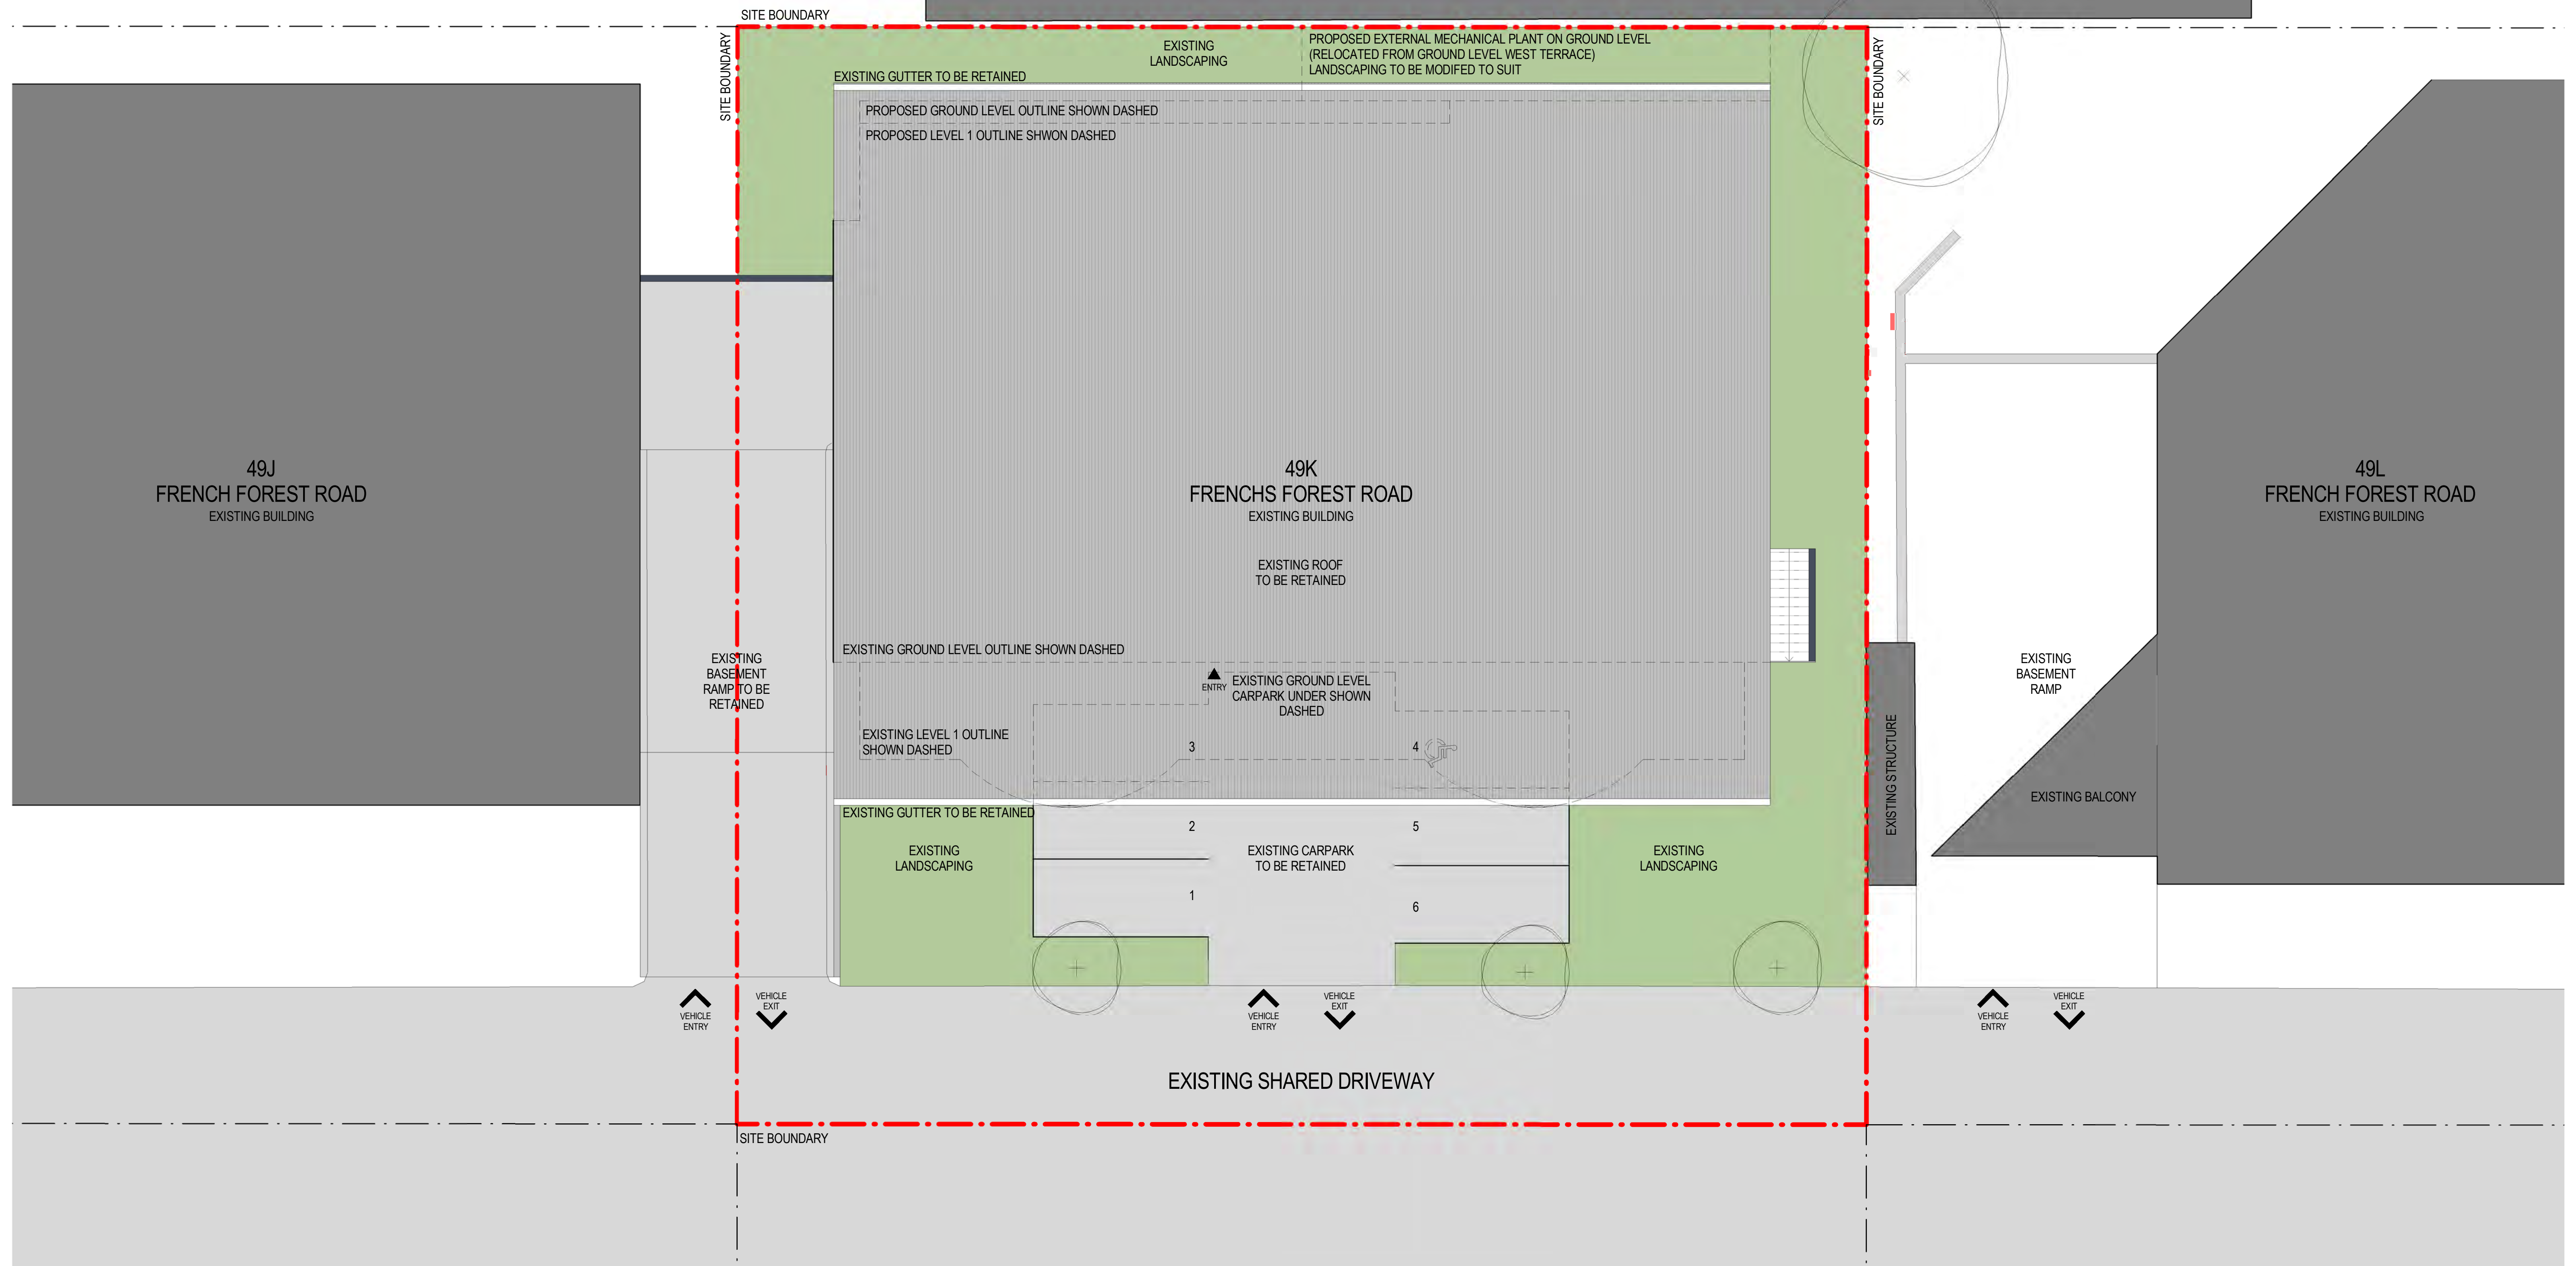

ecome.com.au

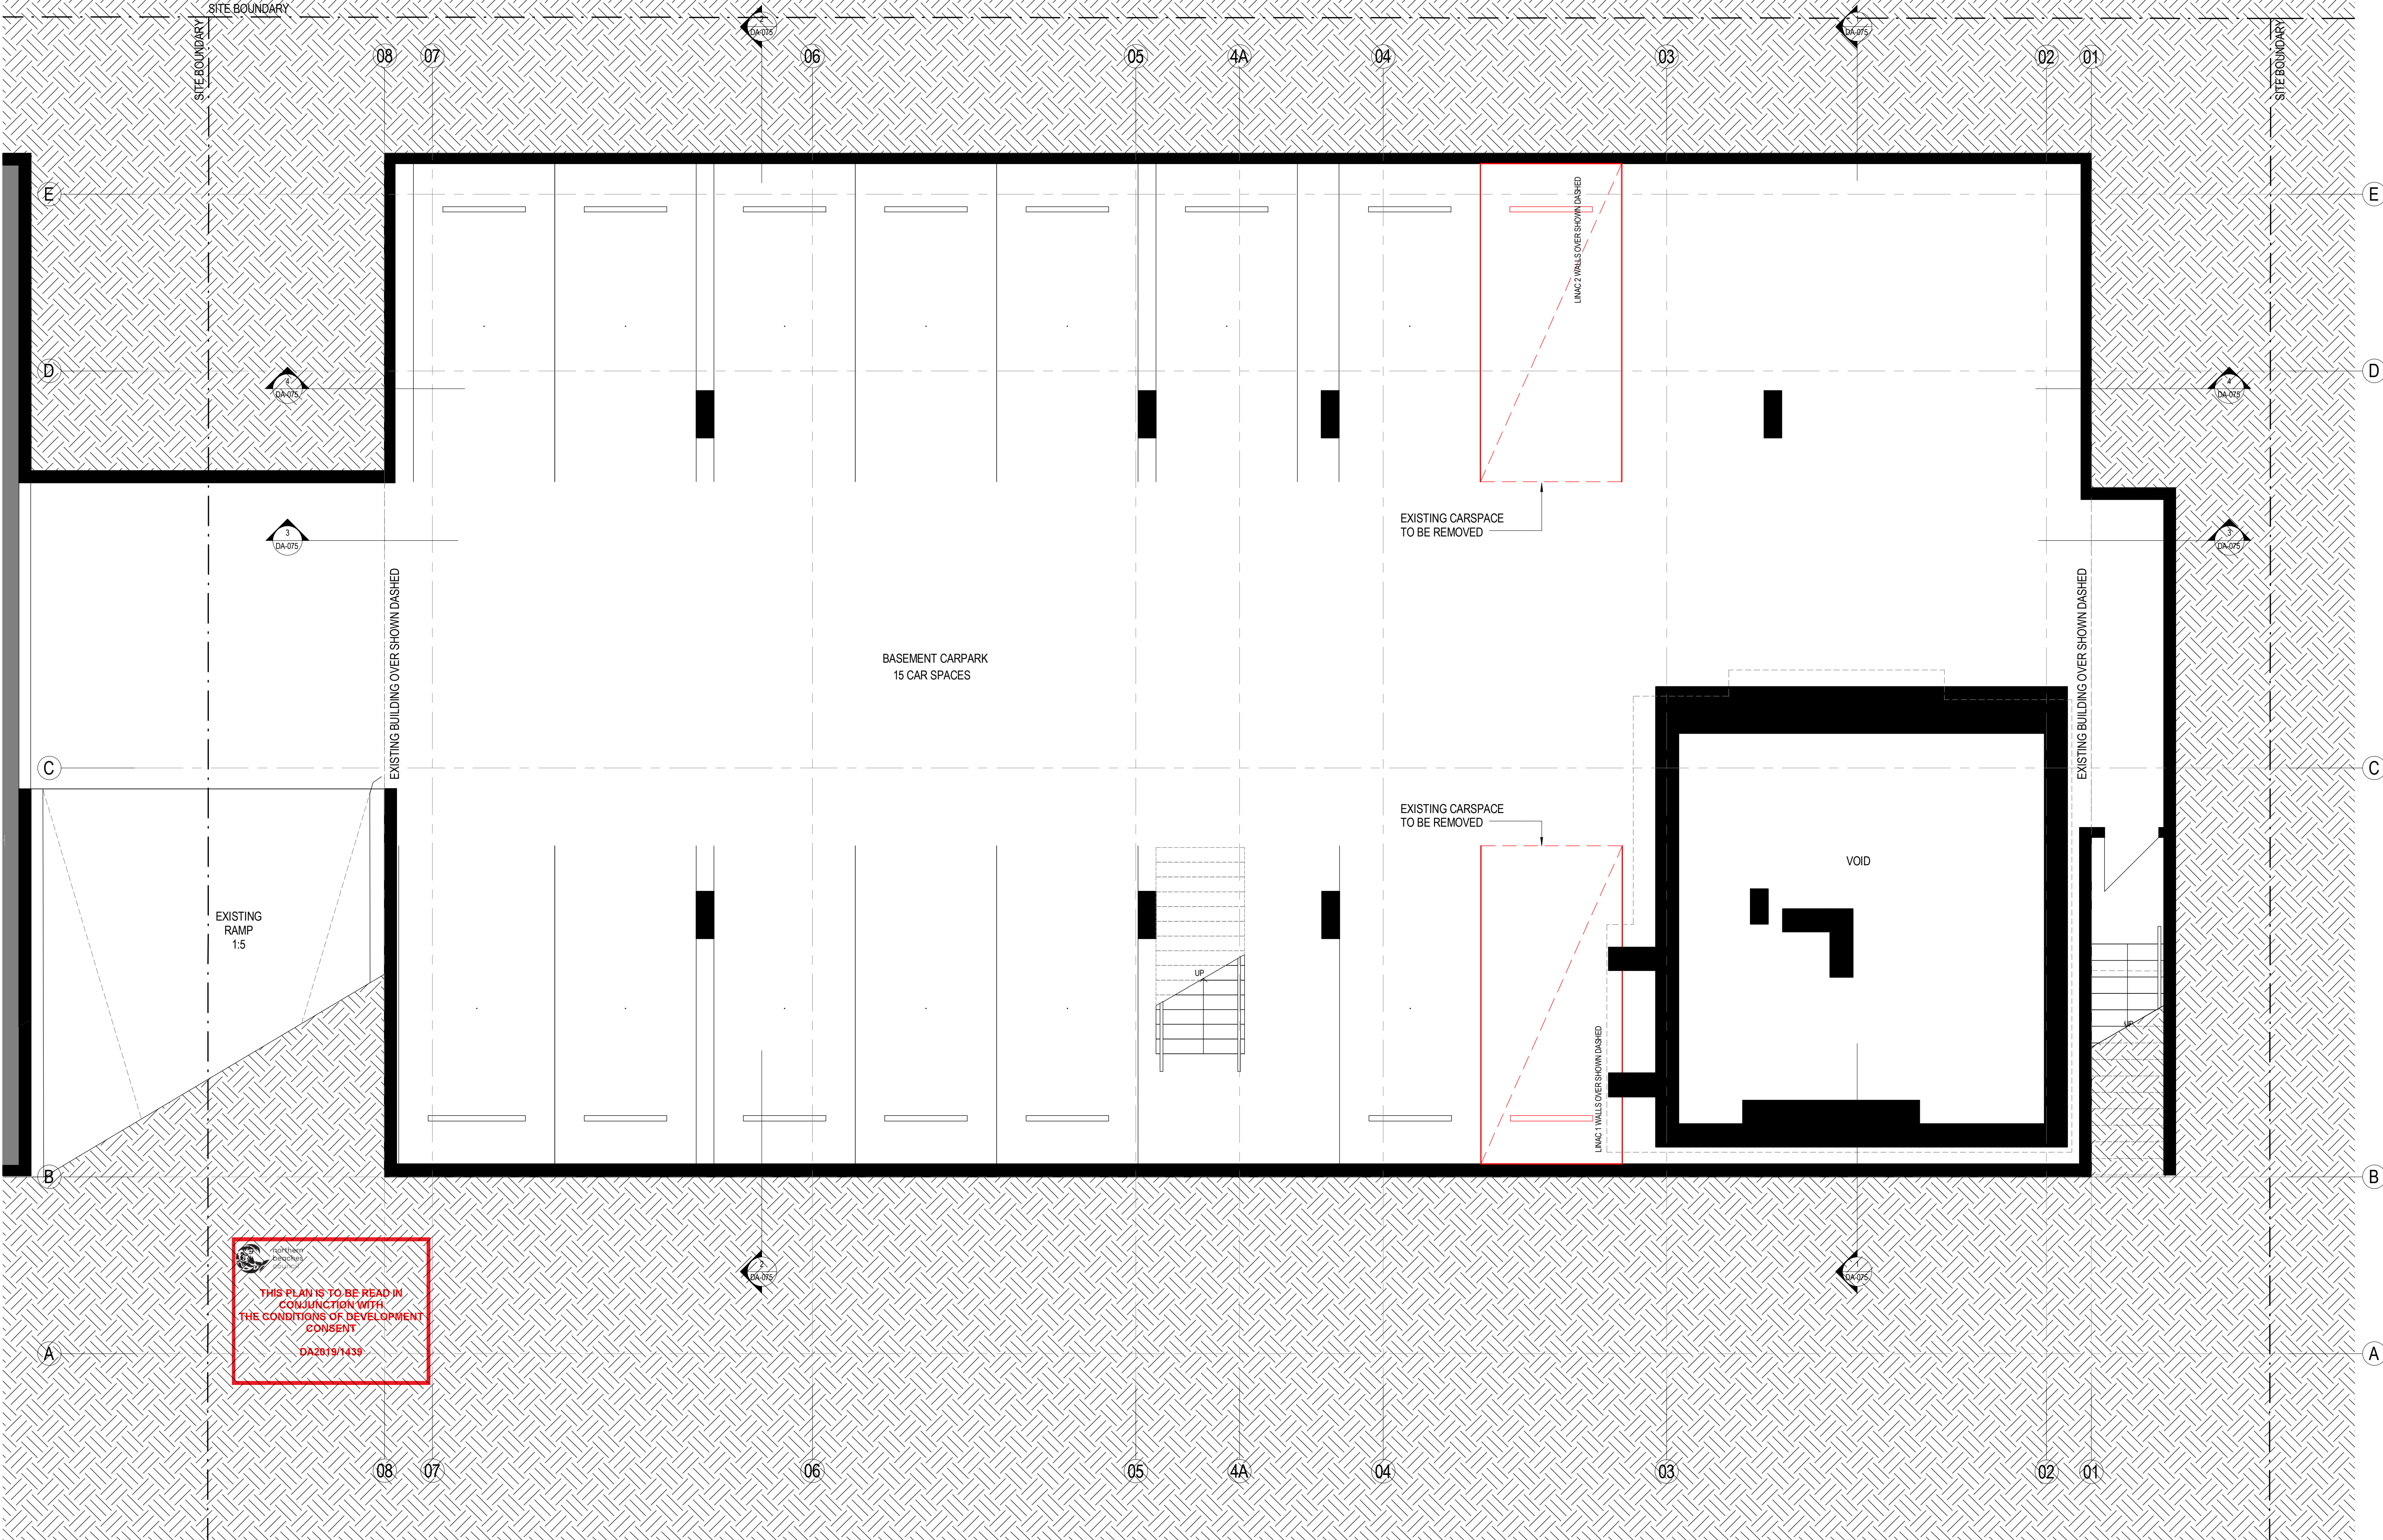

Project.

Northern Beaches Cancer Care Centre.

Address.
49K Frenchs Forest Rd E, Frenchs Forest, NSW 2086.

Client.
Northern Beaches Cancer Care Centre.

Status.
Development Application.


Become.
Suite 603, 250 Pitt Street, Sydney, NSW 2000
studio@become.com.au
The contractor must verify all dimensions on site prior to commencing any work or making of any shop drawings.
Do not scale drawings – refer to figured dimensions only. Any discrepancies shall immediately be referred to the architect for clarification.
All drawings may not be reproduced or distributed without prior permission from the architect.
This drawing is copyright and remains the property of the architect.

North.
0 0.5 1 2 3 4m
Scale (@A1) 1:50
Scale (@A3) 1:100
Date. 25.10.19

Drawing Title.
EXISTING / DEMOLITION BASEMENT FLOOR PLAN
Project No. 19007
Drawing No. DA-050

Rev. B



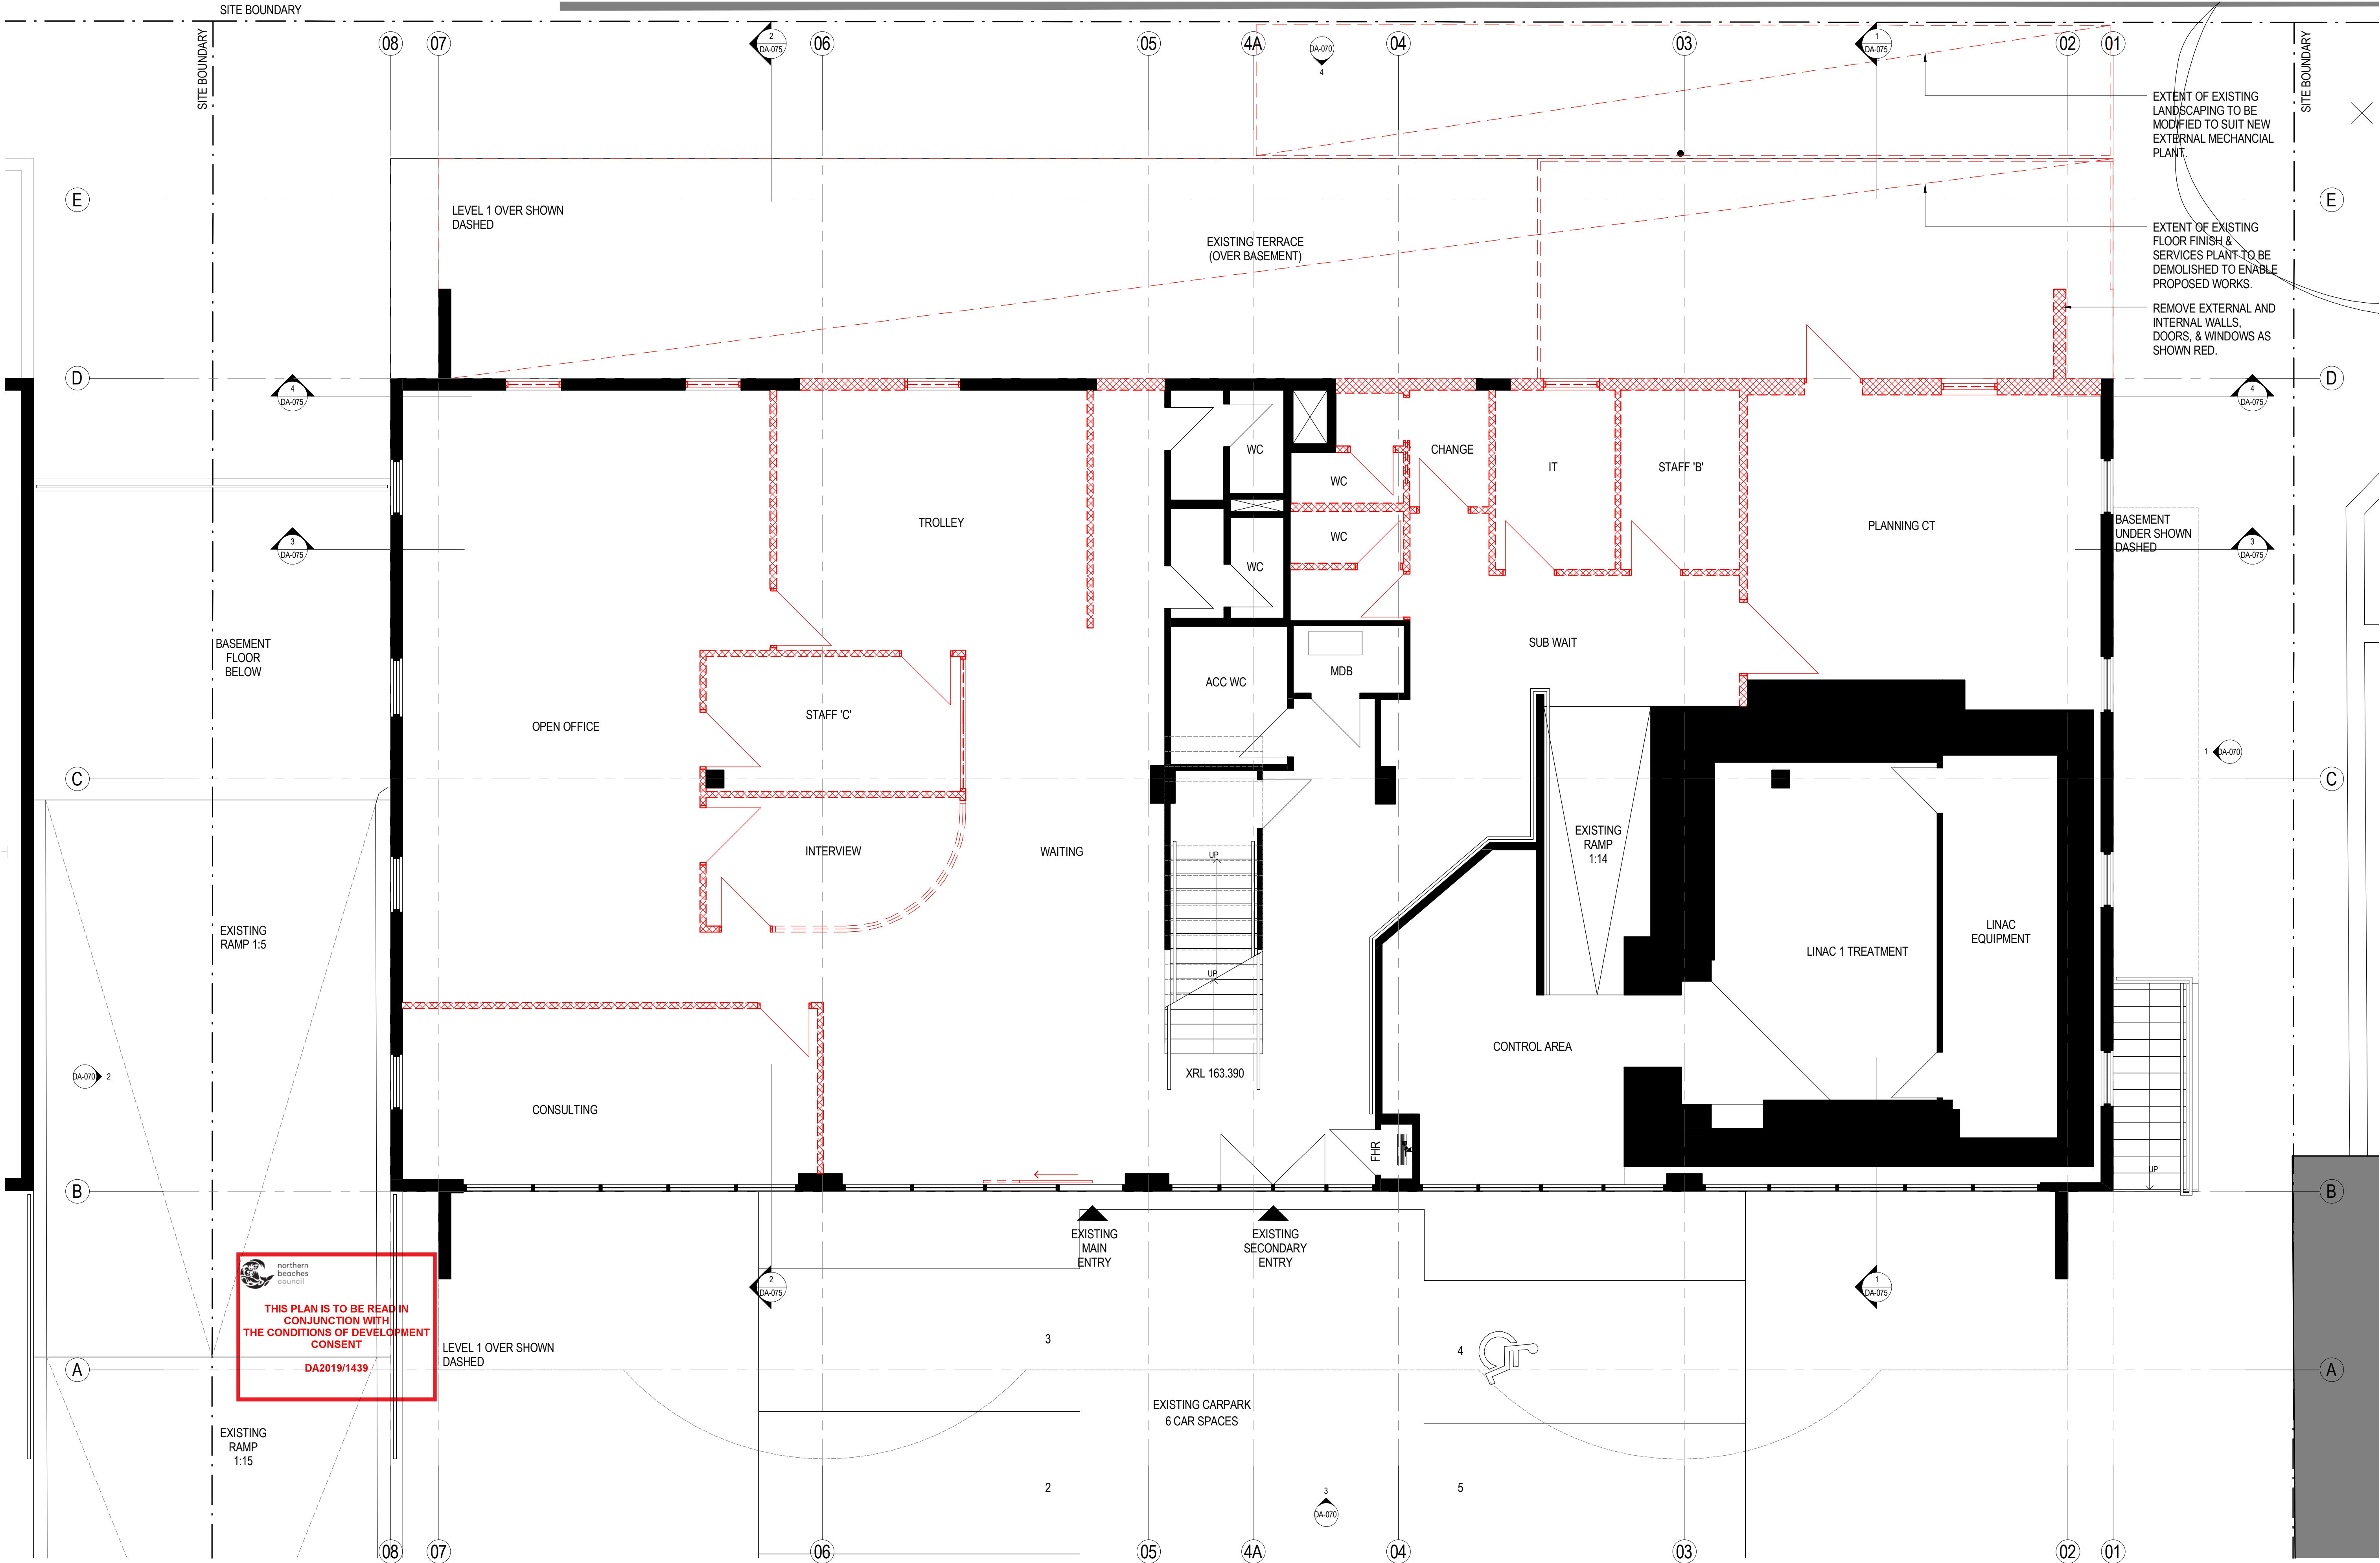

Project.

Northern Beaches Cancer Care Centre.

Address.
49K Frenchs Forest Rd E, Frenchs Forest, NSW 2086.

Client.
Northern Beaches Cancer Care Centre.

Status.
Detailed Design

Become.
Suite 603, 250 Pitt Street, Sydney, NSW 2000
studio@become.com.au
The contractor must verify all dimensions on site prior to commencing any work or making of any shop drawings.
Do not scale drawings - refer to figured dimensions only. Any discrepancies shall immediately be referred to the architect for clarification.
All drawings may not be reproduced or distributed without prior permission from the architect.
This drawing is copyright and remains the property of the architect.


North.
0 0.5 1 2 3 4m
Scale (@A1) 1:50
Scale (@A3) 1:100
Date. 12.11.19

Drawing Title.
**EXISTING / DEMOLITION GROUND
FLOOR PLAN**

Project No. 19007
Drawing No. DA-051

Rev. C



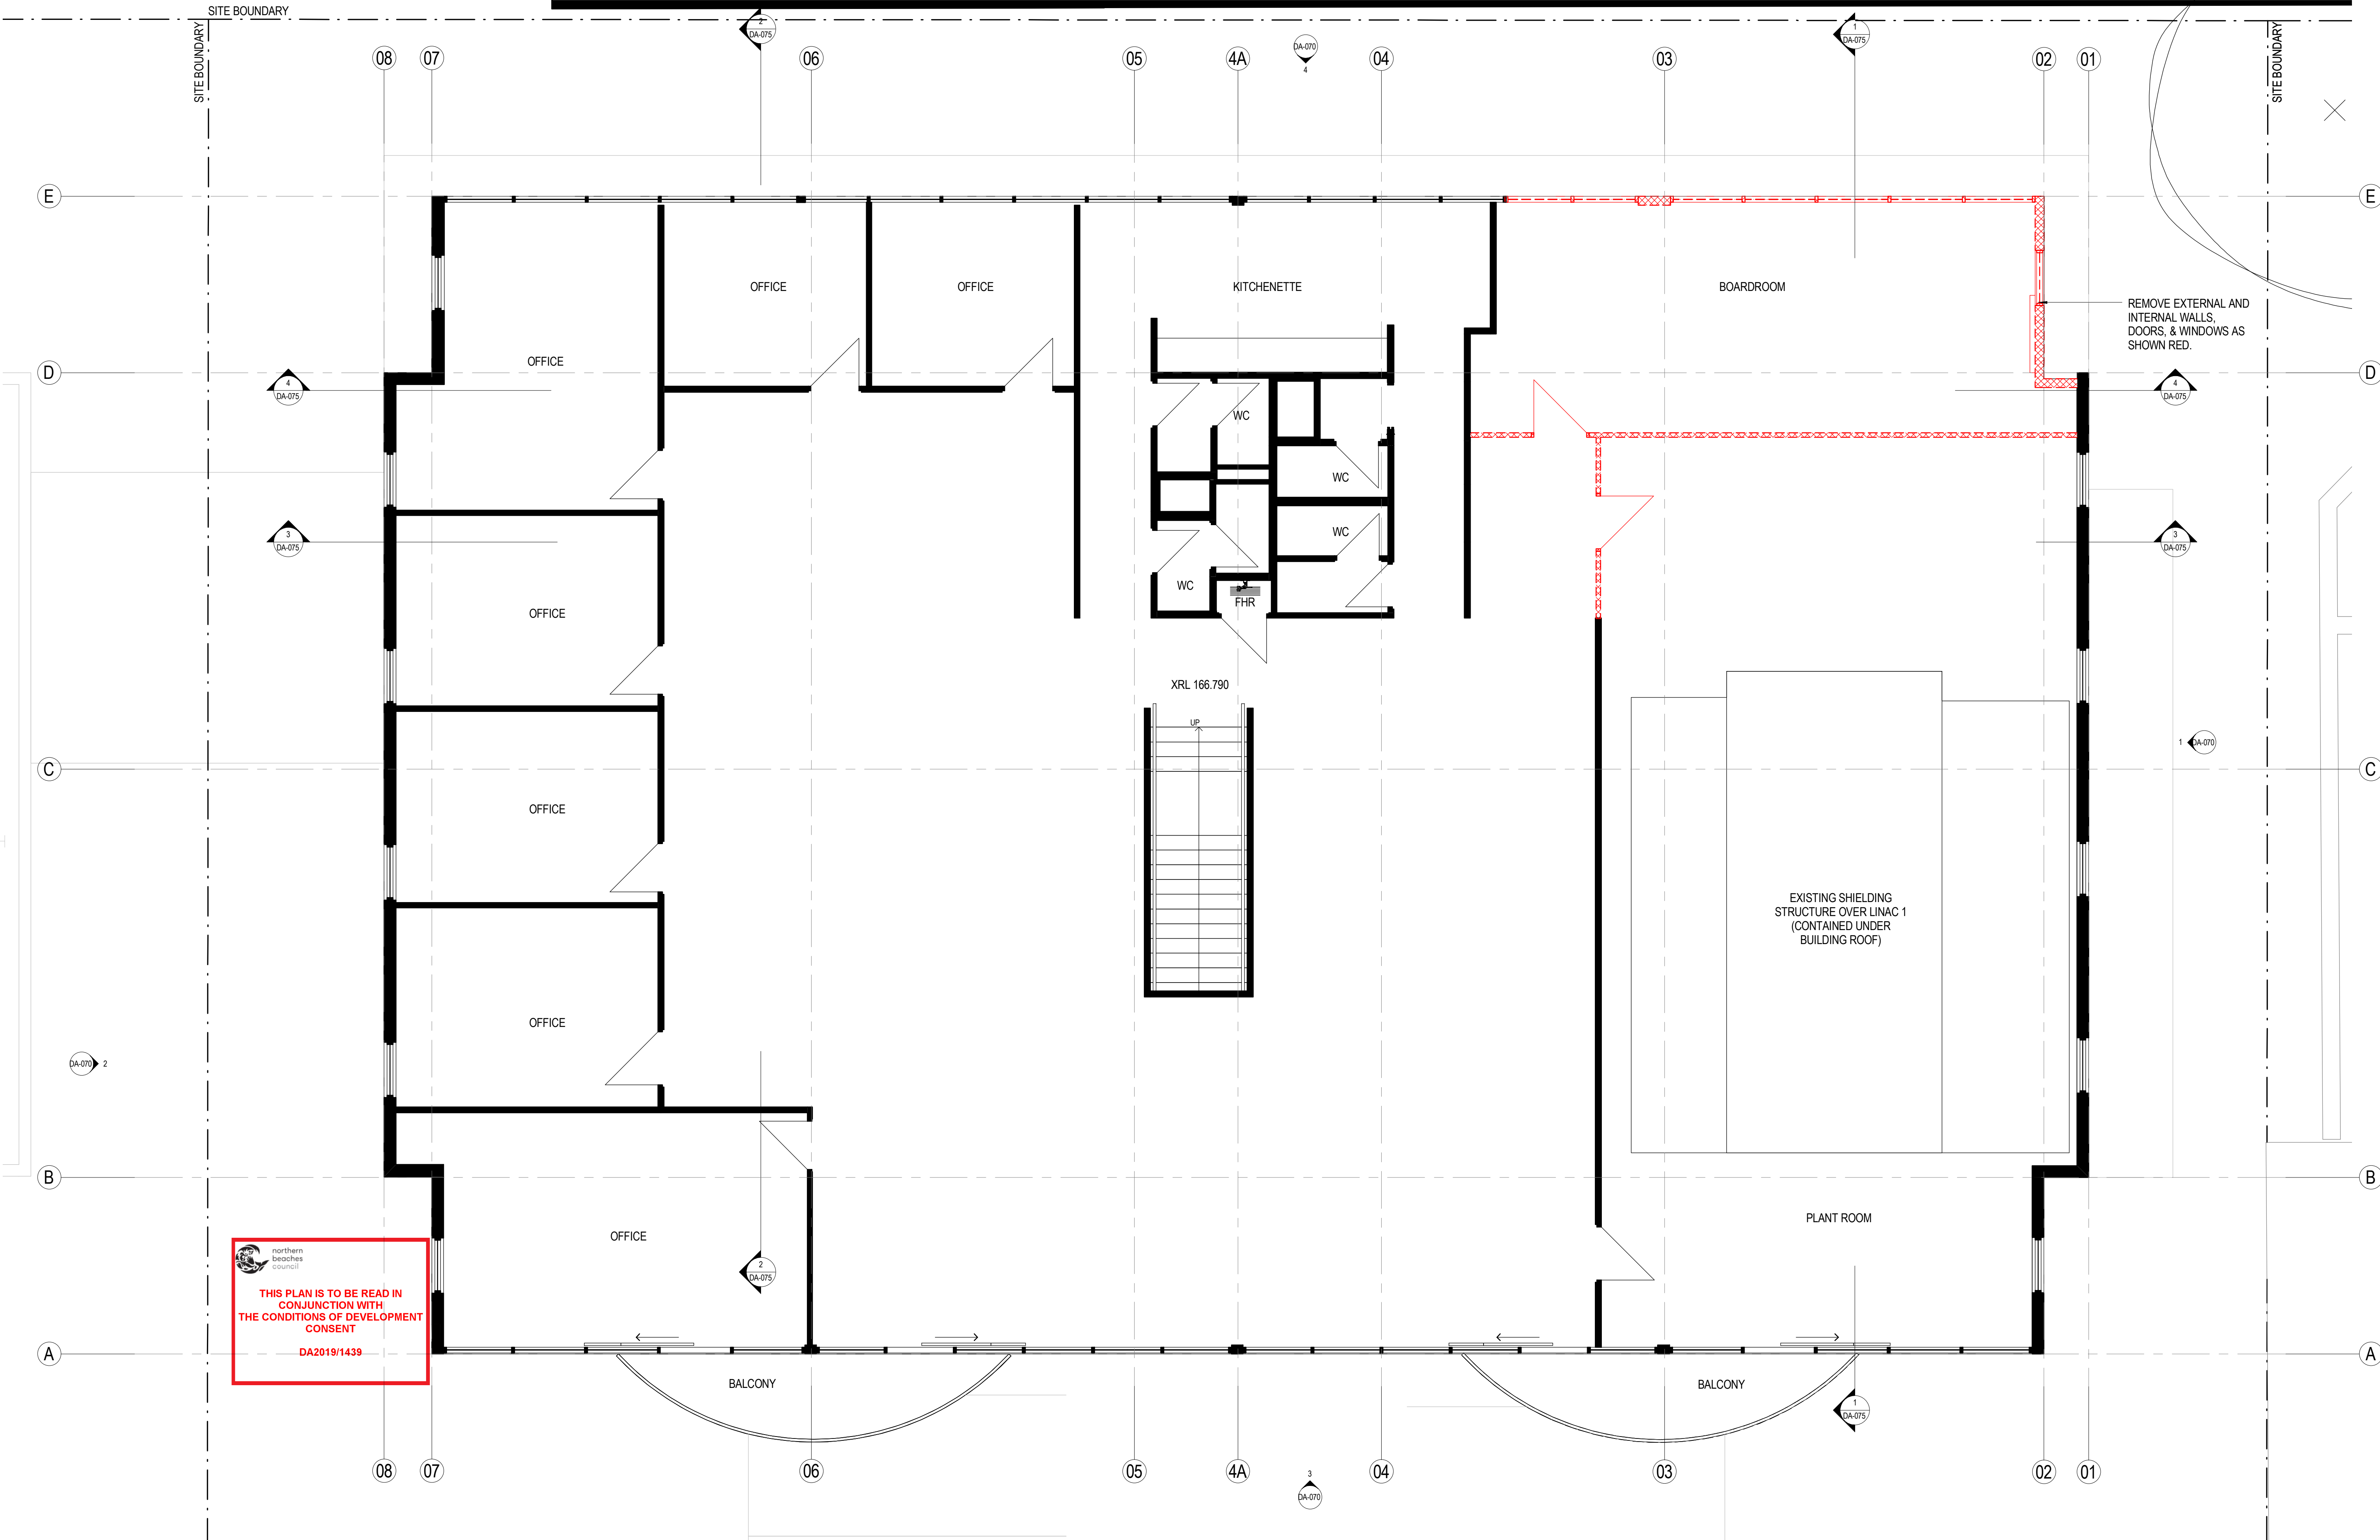

Project.

Northern Beaches Cancer Care Centre.

Address.
49K Frenchs Forest Rd E, Frenchs Forest, NSW 2086.

Client.
Northern Beaches Cancer Care Centre.

Status.
Development Application.

Become.
Suite 603, 250 Pitt Street, Sydney, NSW 2000
studio@become.com.au
The contractor must verify all dimensions on site prior to commencing any work or making of any shop drawings.
Do not scale drawings – refer to figured dimensions only. Any discrepancies shall immediately be referred to the architect for clarification.
All drawings may not be reproduced or distributed without prior permission from the architect.
This drawing is copyright and remains the property of the architect.

North.
0 0.5 1 2 3 4m
Scale (@A1) 1:50
Scale (@A3) 1:100
Date. 25.10.19

Drawing Title.
EXISTING / DEMOLITION FIRST FLOOR PLAN
Project No. 19007
Drawing No. DA-052

Rev. B





Project.

Northern Beaches Cancer Care Centre.

Address.
49K Frenchs Forest Rd E, Frenchs Forest, NSW 2086.

Client.
Northern Beaches Cancer Care Centre.

Status.
Development Application.

Become.
Suite 603, 250 Pitt Street, Sydney, NSW 2000
studio@become.com.au
The contractor must verify all dimensions on site prior to commencing any work or making of any shop drawings.
Do not scale drawings – refer to figured dimensions only. Any discrepancies shall immediately be referred to the architect for clarification.
All drawings may not be reproduced or distributed without prior permission from the architect.
This drawing is copyright and remains the property of the architect.

North.
0 0.5 1 2 3 4m
Scale (@A1) 1:50
Scale (@A3) 1:100
Date. 25.10.19

Drawing Title.
PROPOSED BASEMENT FLOOR PLAN
Project No. 19007
Drawing No. DA-100

Rev. B
Become.
become.com.au



Project.

Northern Beaches Cancer Care Centre.

Address.
49K Frenchs Forest Rd E, Frenchs Forest, NSW 2086.

Client.
Northern Beaches Cancer Care Centre.

Status.
Detailed Design

Become.
Suite 603, 250 Pitt Street, Sydney, NSW 2000
studio@become.com.au

The contractor must verify all dimensions on site prior to commencing any work or making of any shop drawings.
Do not scale drawings - refer to figured dimensions only. Any discrepancies shall immediately be referred to the architect for clarification.
All drawings may not be reproduced or distributed without prior permission from the architect.
This drawing is copyright and remains the property of the architect.

North.

0 0.5 1 2 3 4m

Scale (@A1) 1:50
Scale (@A3) 1:100
Date. 12.11.19

Drawing Title.
PROPOSED GROUND FLOOR PLAN

Project No. 19007
Drawing No. DA-101

Rev. C

Become.
become.com.au



 northern beaches council
THIS PLAN IS TO BE READ IN CONJUNCTION WITH THE CONDITIONS OF DEVELOPMENT CONSENT
DA2019/1439

Project.


Northern Beaches Cancer Care Centre.

Address.
49K Frenchs Forest Rd E, Frenchs Forest, NSW 2086.

Client.
Northern Beaches Cancer Care Centre.


Status.
Development Application.

Become.
Suite 603, 250 Pitt Street, Sydney, NSW 2000
studio@become.com.au
The contractor must verify all dimensions on site prior to commencing any work or making of any shop drawings.
Do not scale drawings - refer to figured dimensions only. Any discrepancies shall immediately be referred to the architect for clarification.
All drawings may not be reproduced or distributed without prior permission from the architect.
This drawing is copyright and remains the property of the architect.


North.

0 0.5 1 2 3 4m
Scale (@A1) **1: 50**
Scale (@A3) **1: 100**
Date. **25.10.19**

Drawing Title.
PROPOSED FIRST FLOOR PLAN
Project No. **19007**
Drawing No. **DA-102**

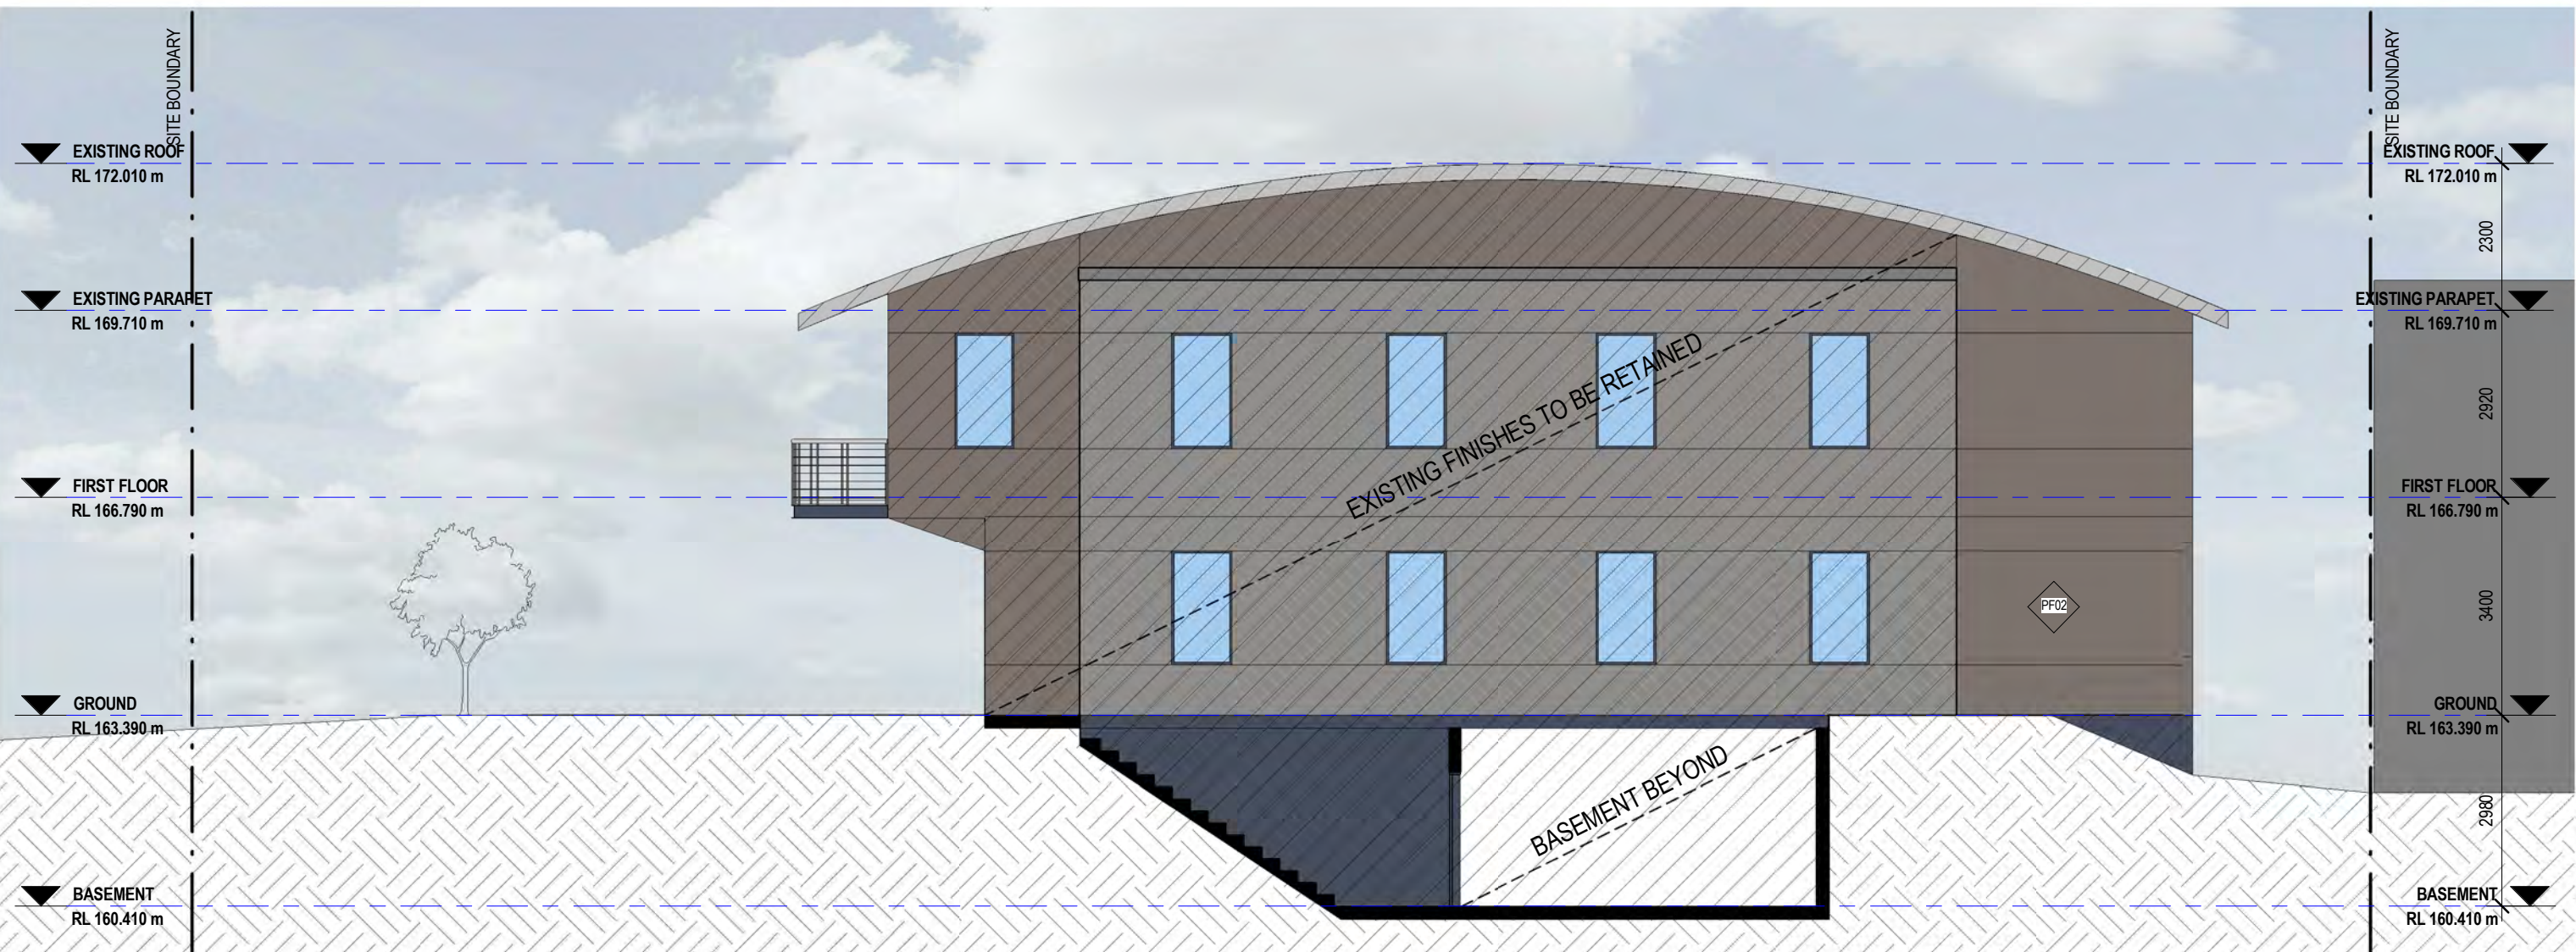
Rev. **B**
 **Become.**
become.com.au

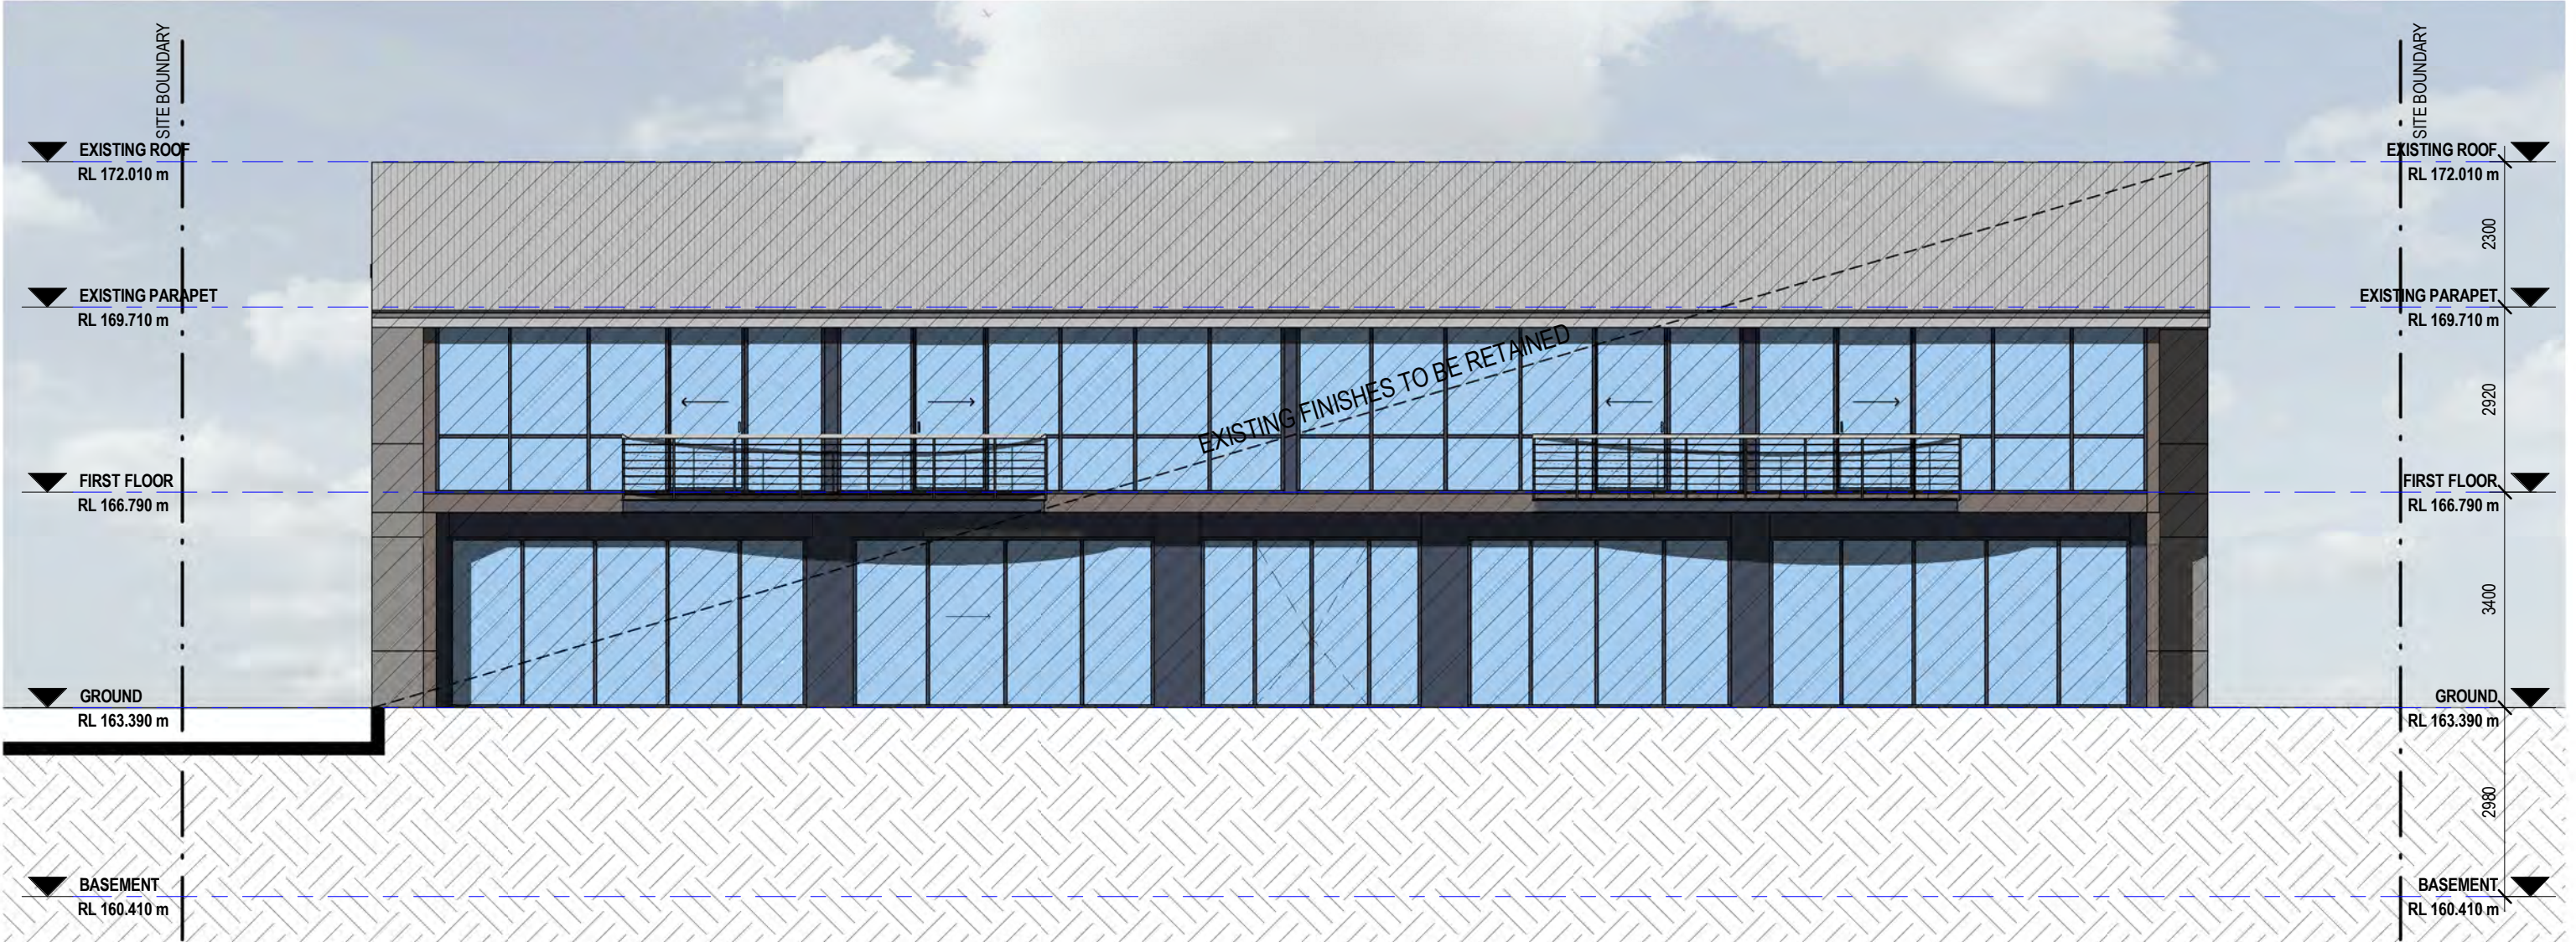


1 PROPOSED NORTH ELEVATION
DA-400 1:100




3 PROPOSED EAST ELEVATION
DA-400 1:100

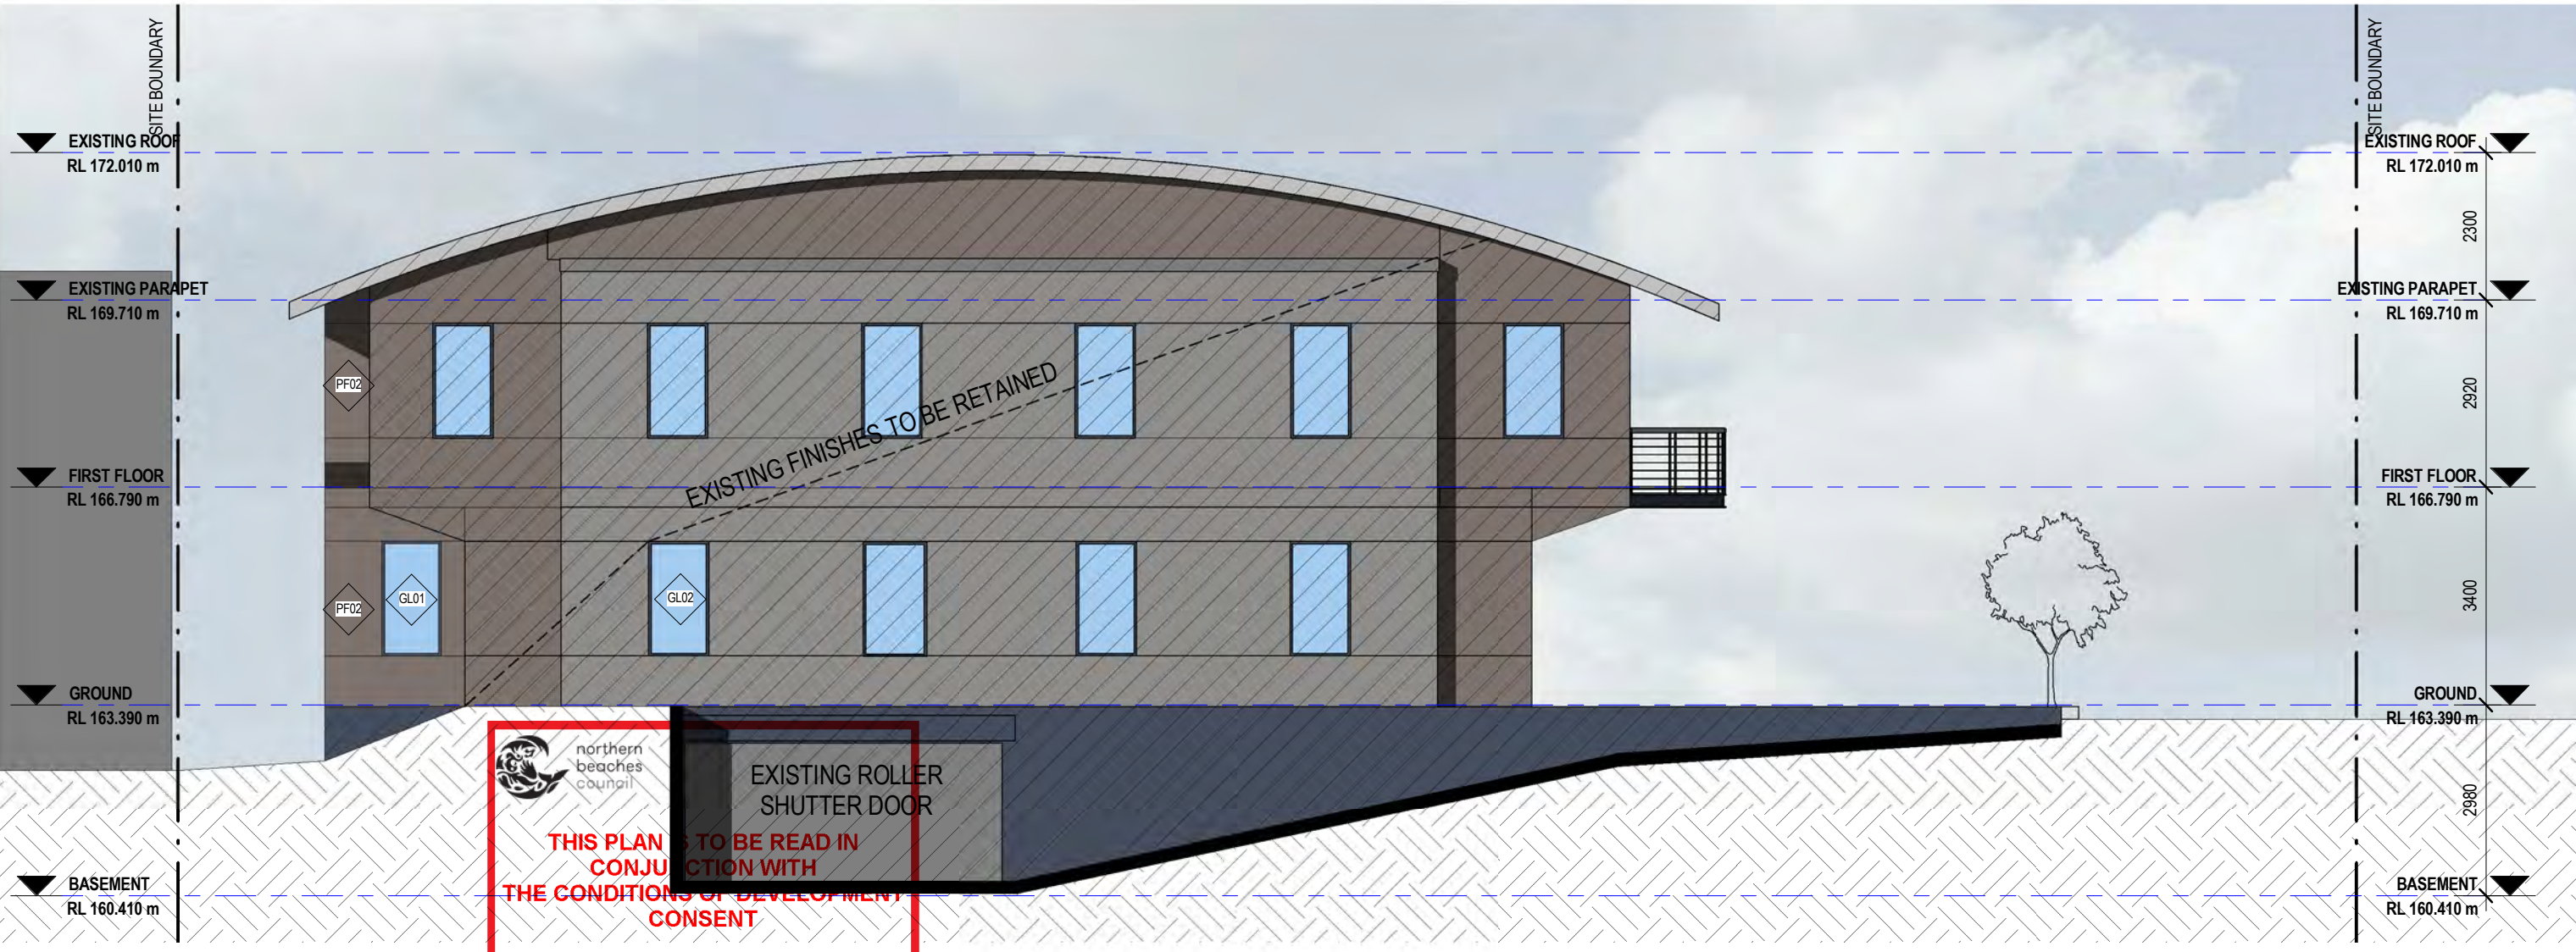


2 PROPOSED SOUTH ELEVATION
DA-400 1:100

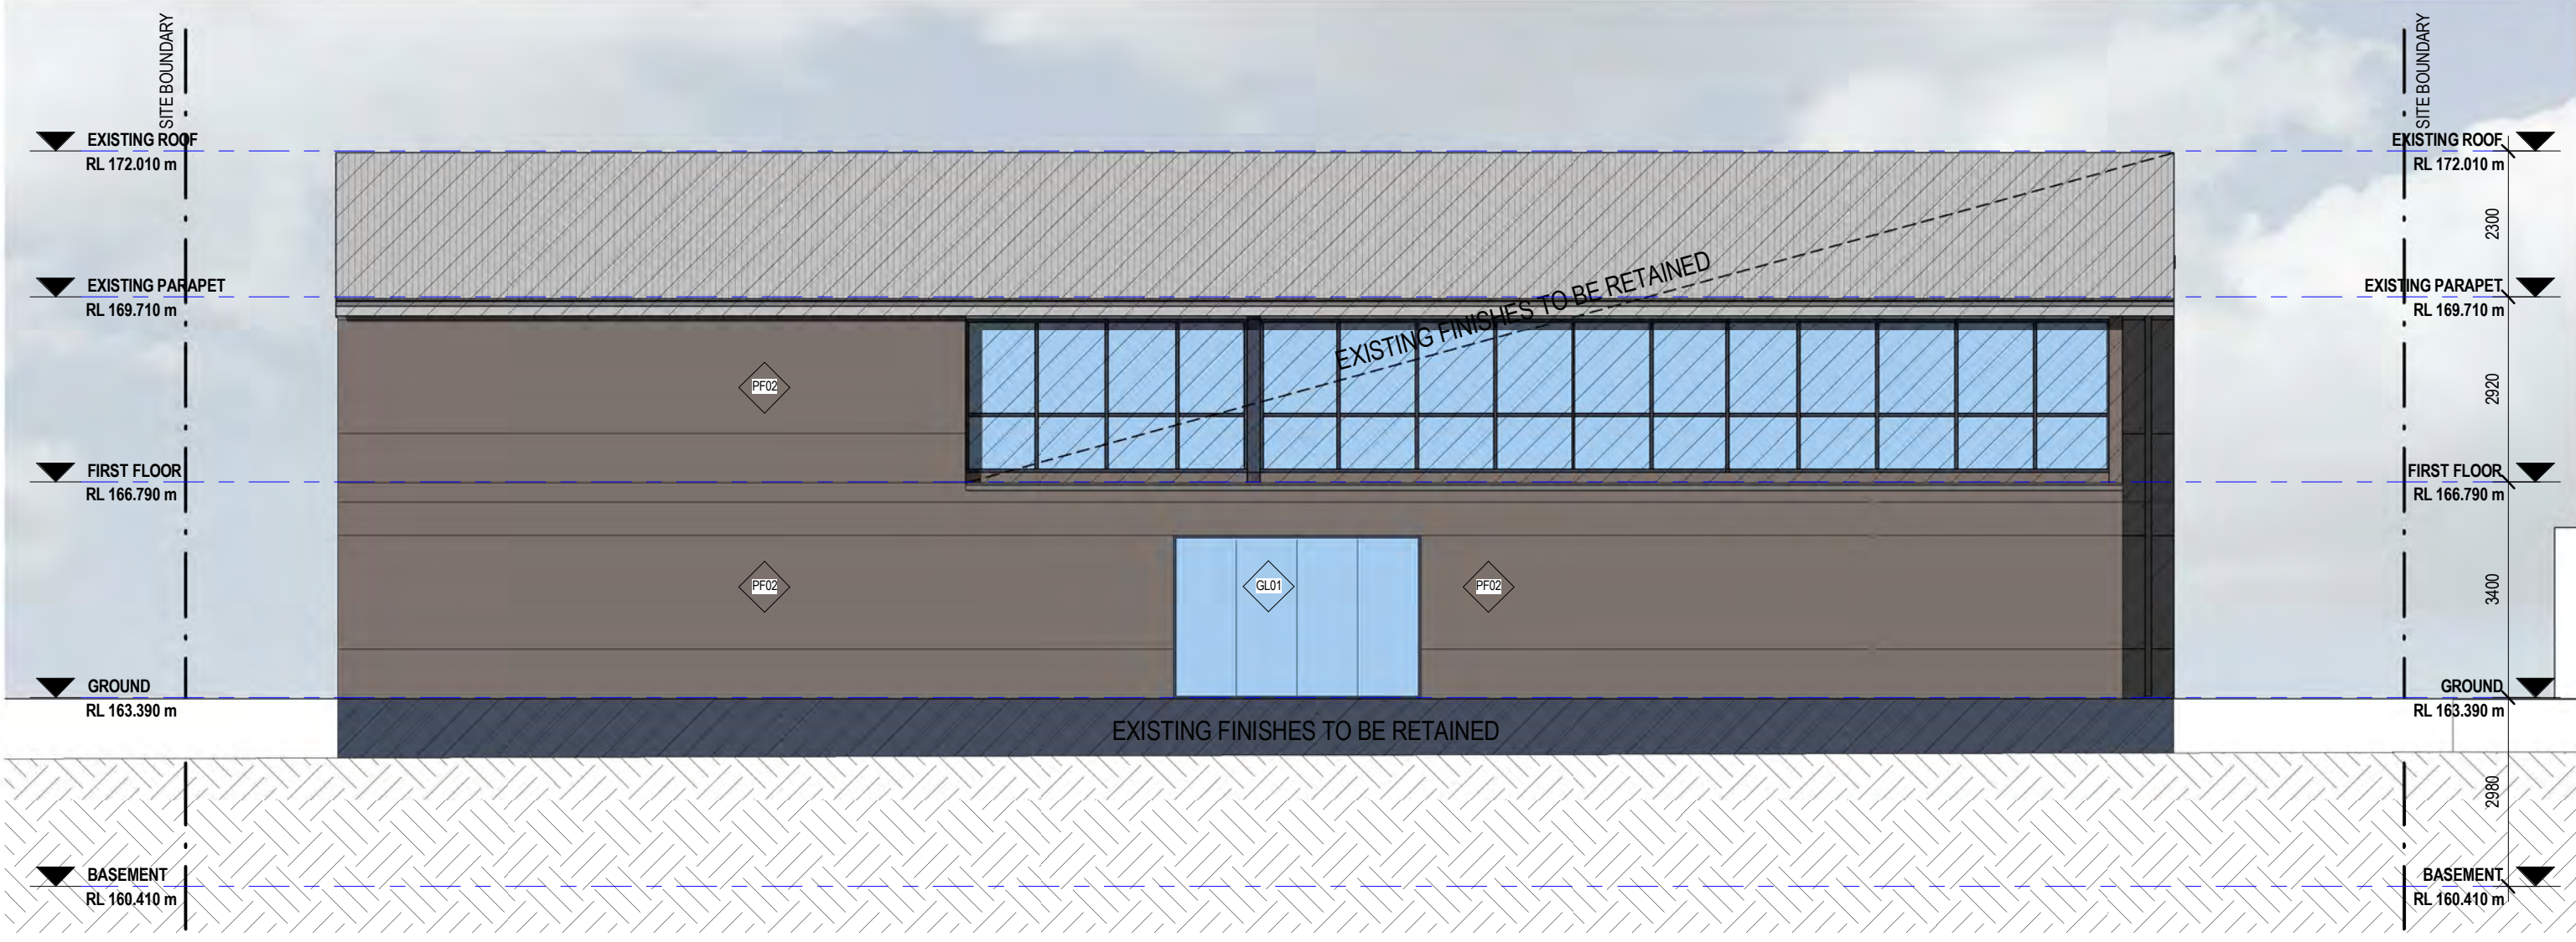


4 PROPOSED WEST ELEVATION
DA-400 1:100

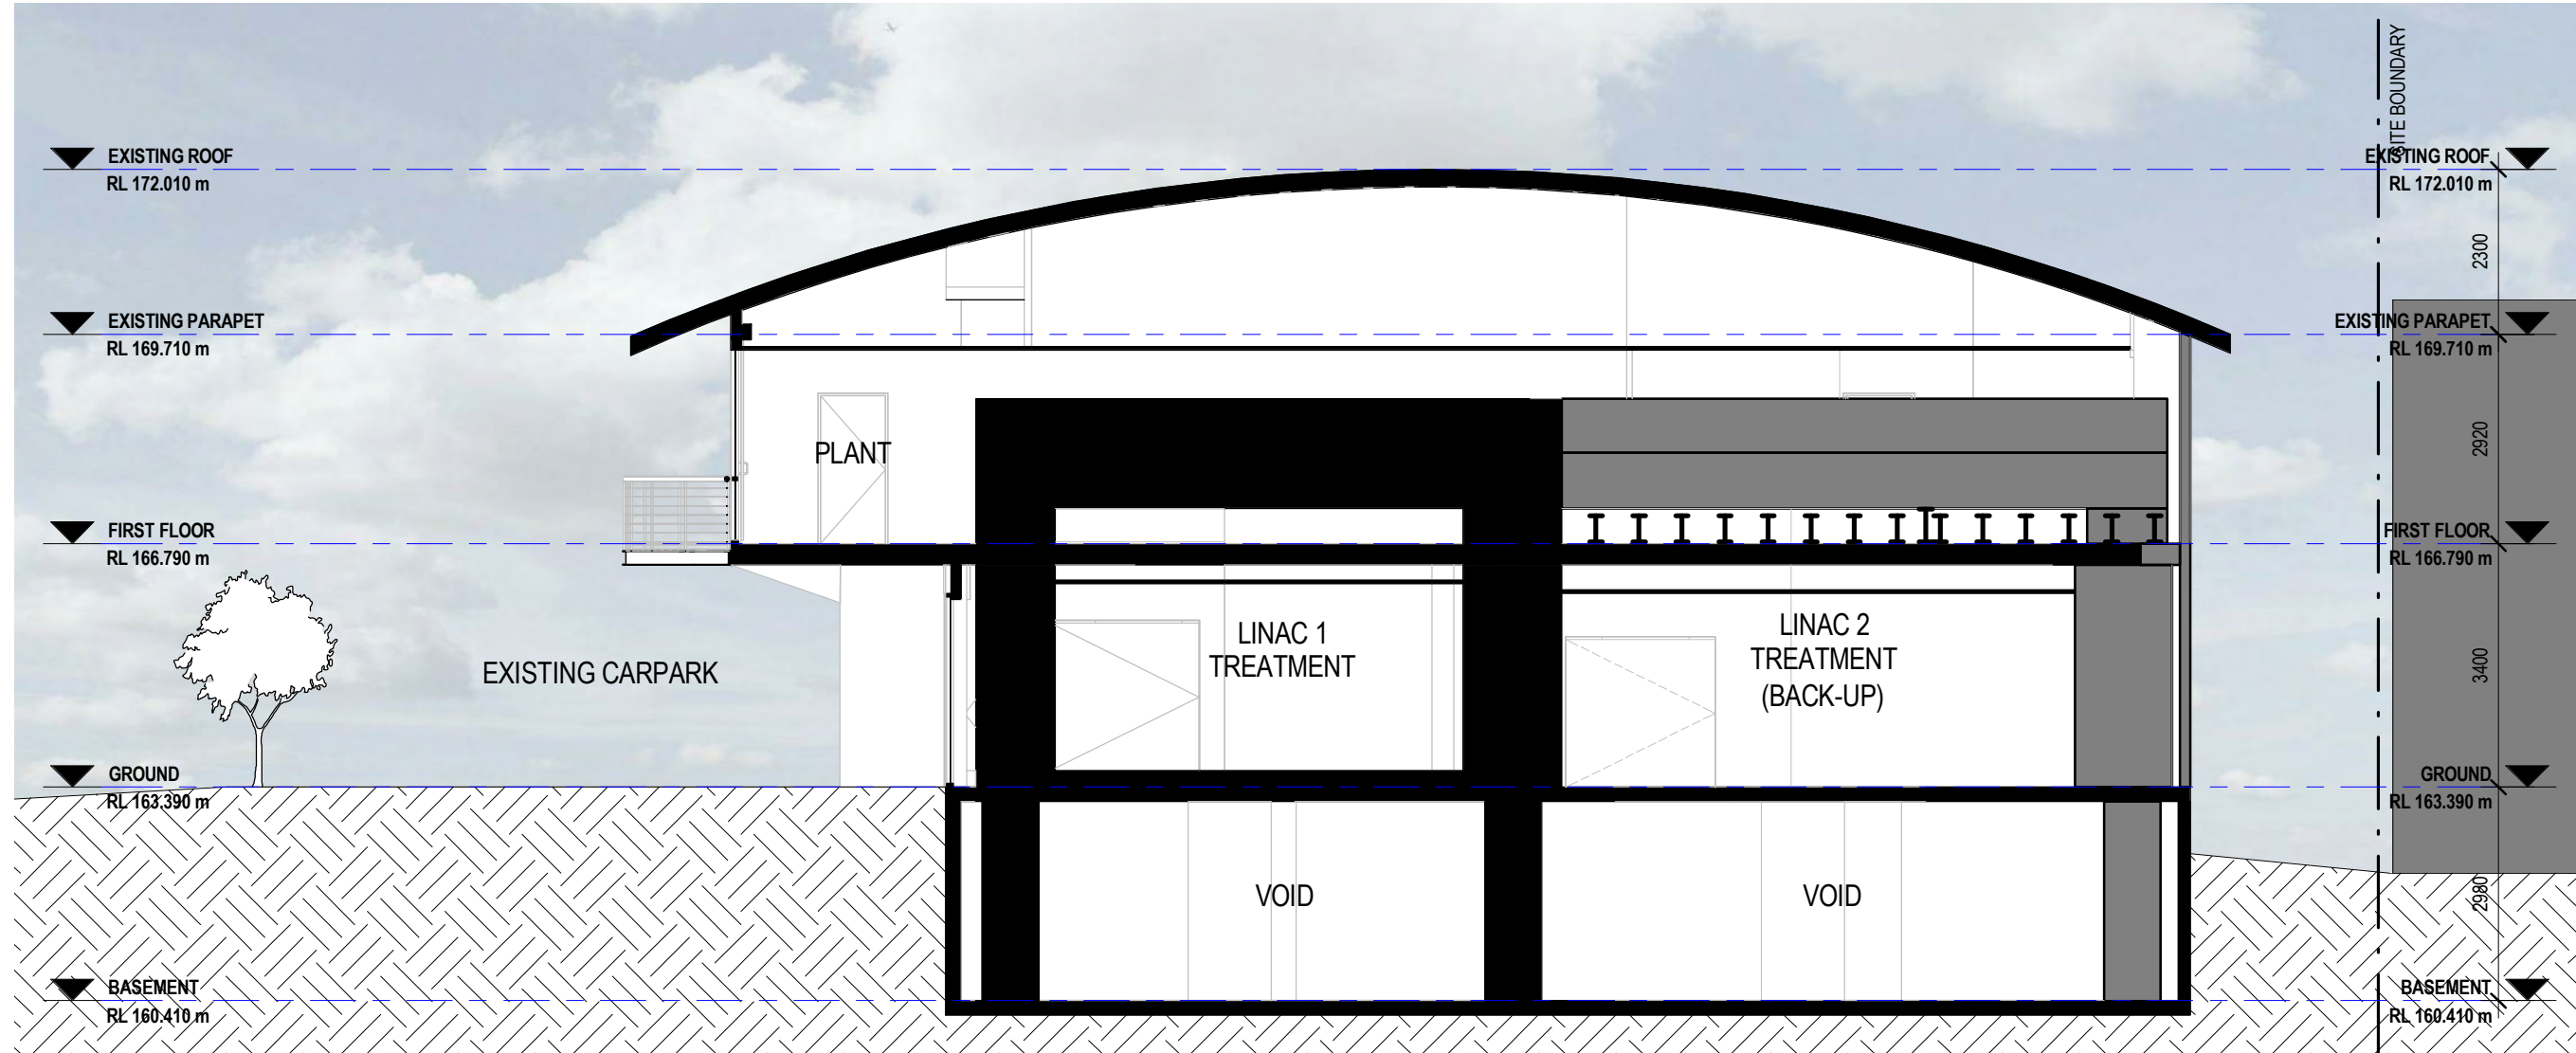

1
DA-420
PROPOSED SECTION 01
1: 100

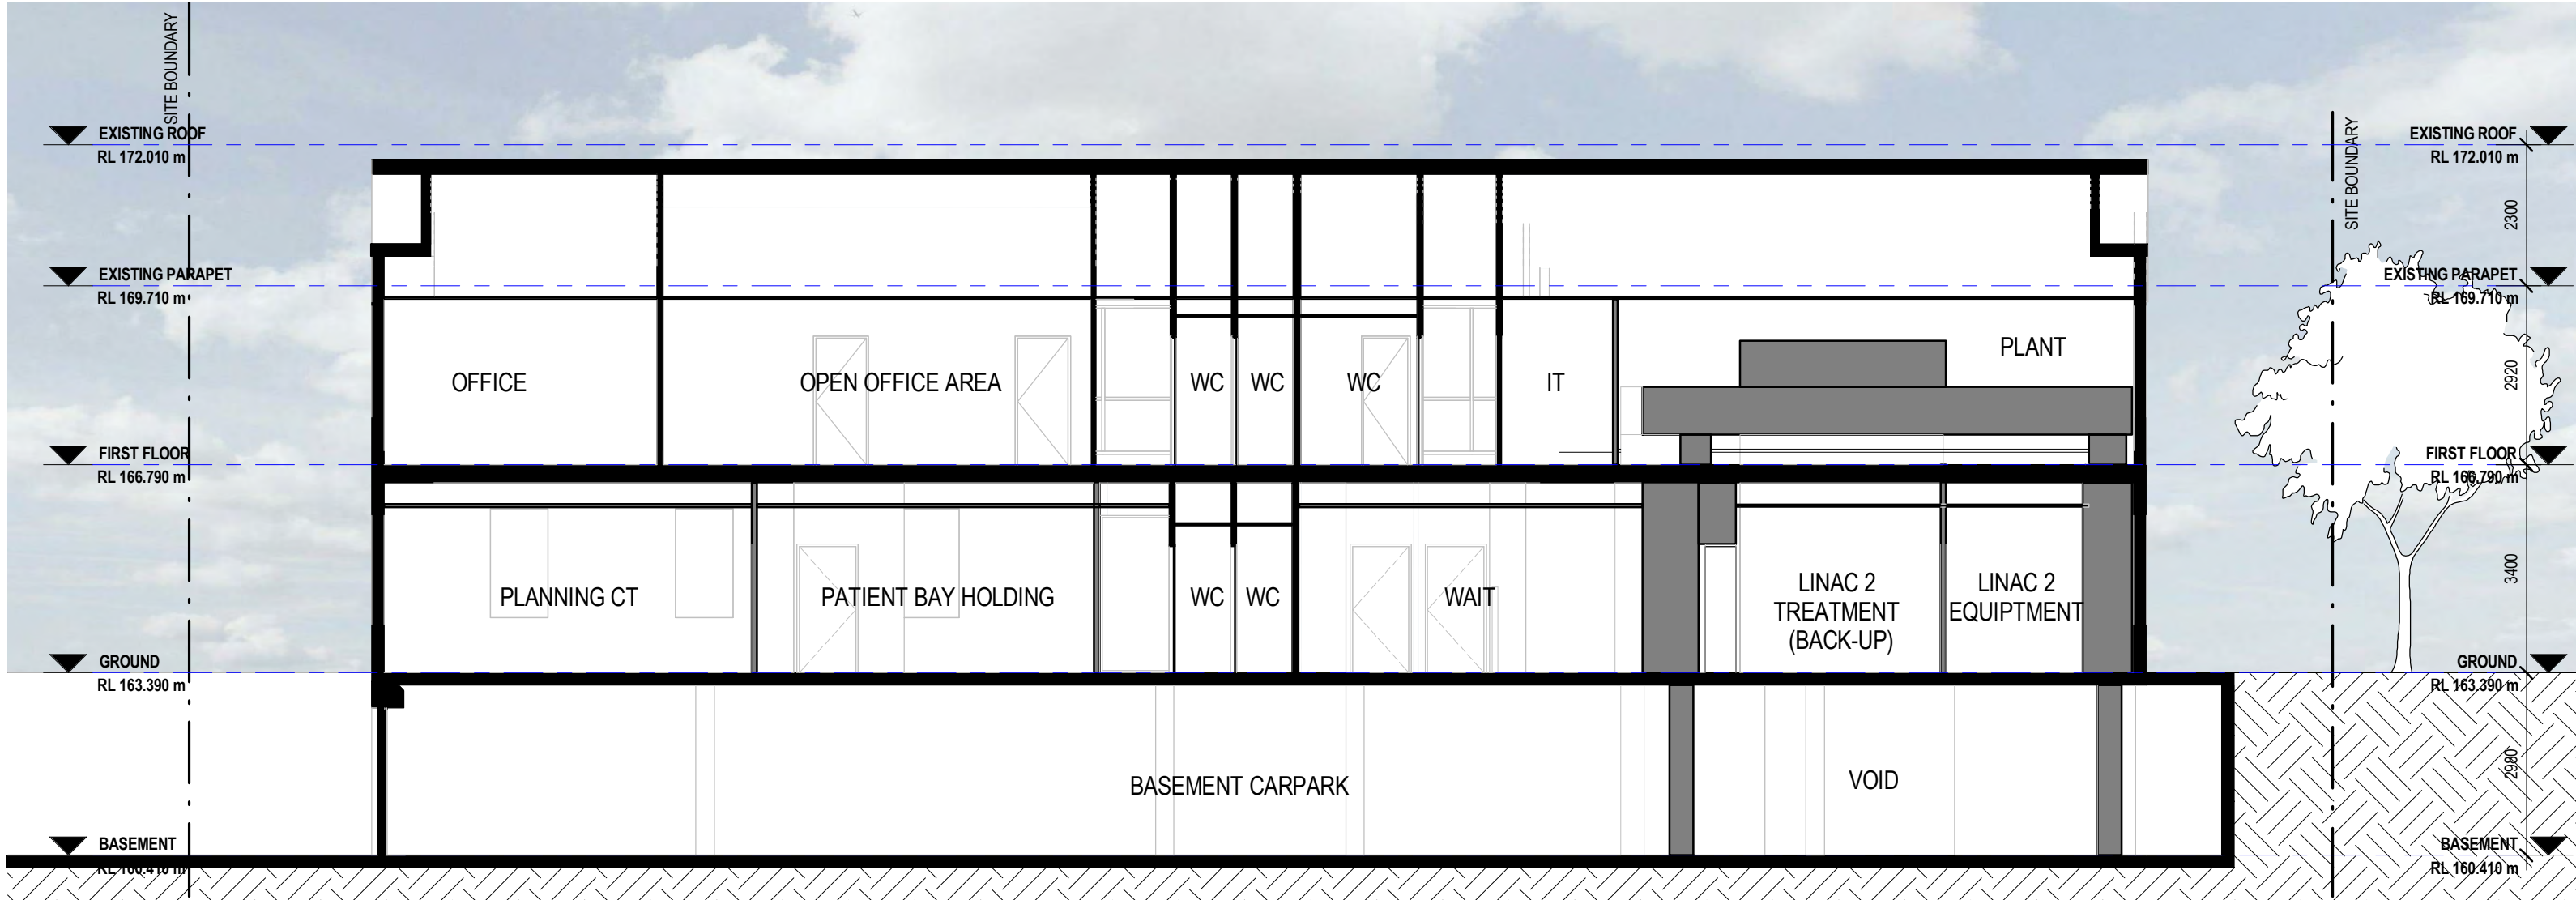


3
DA-420
PROPOSED SECTION AA
1: 100

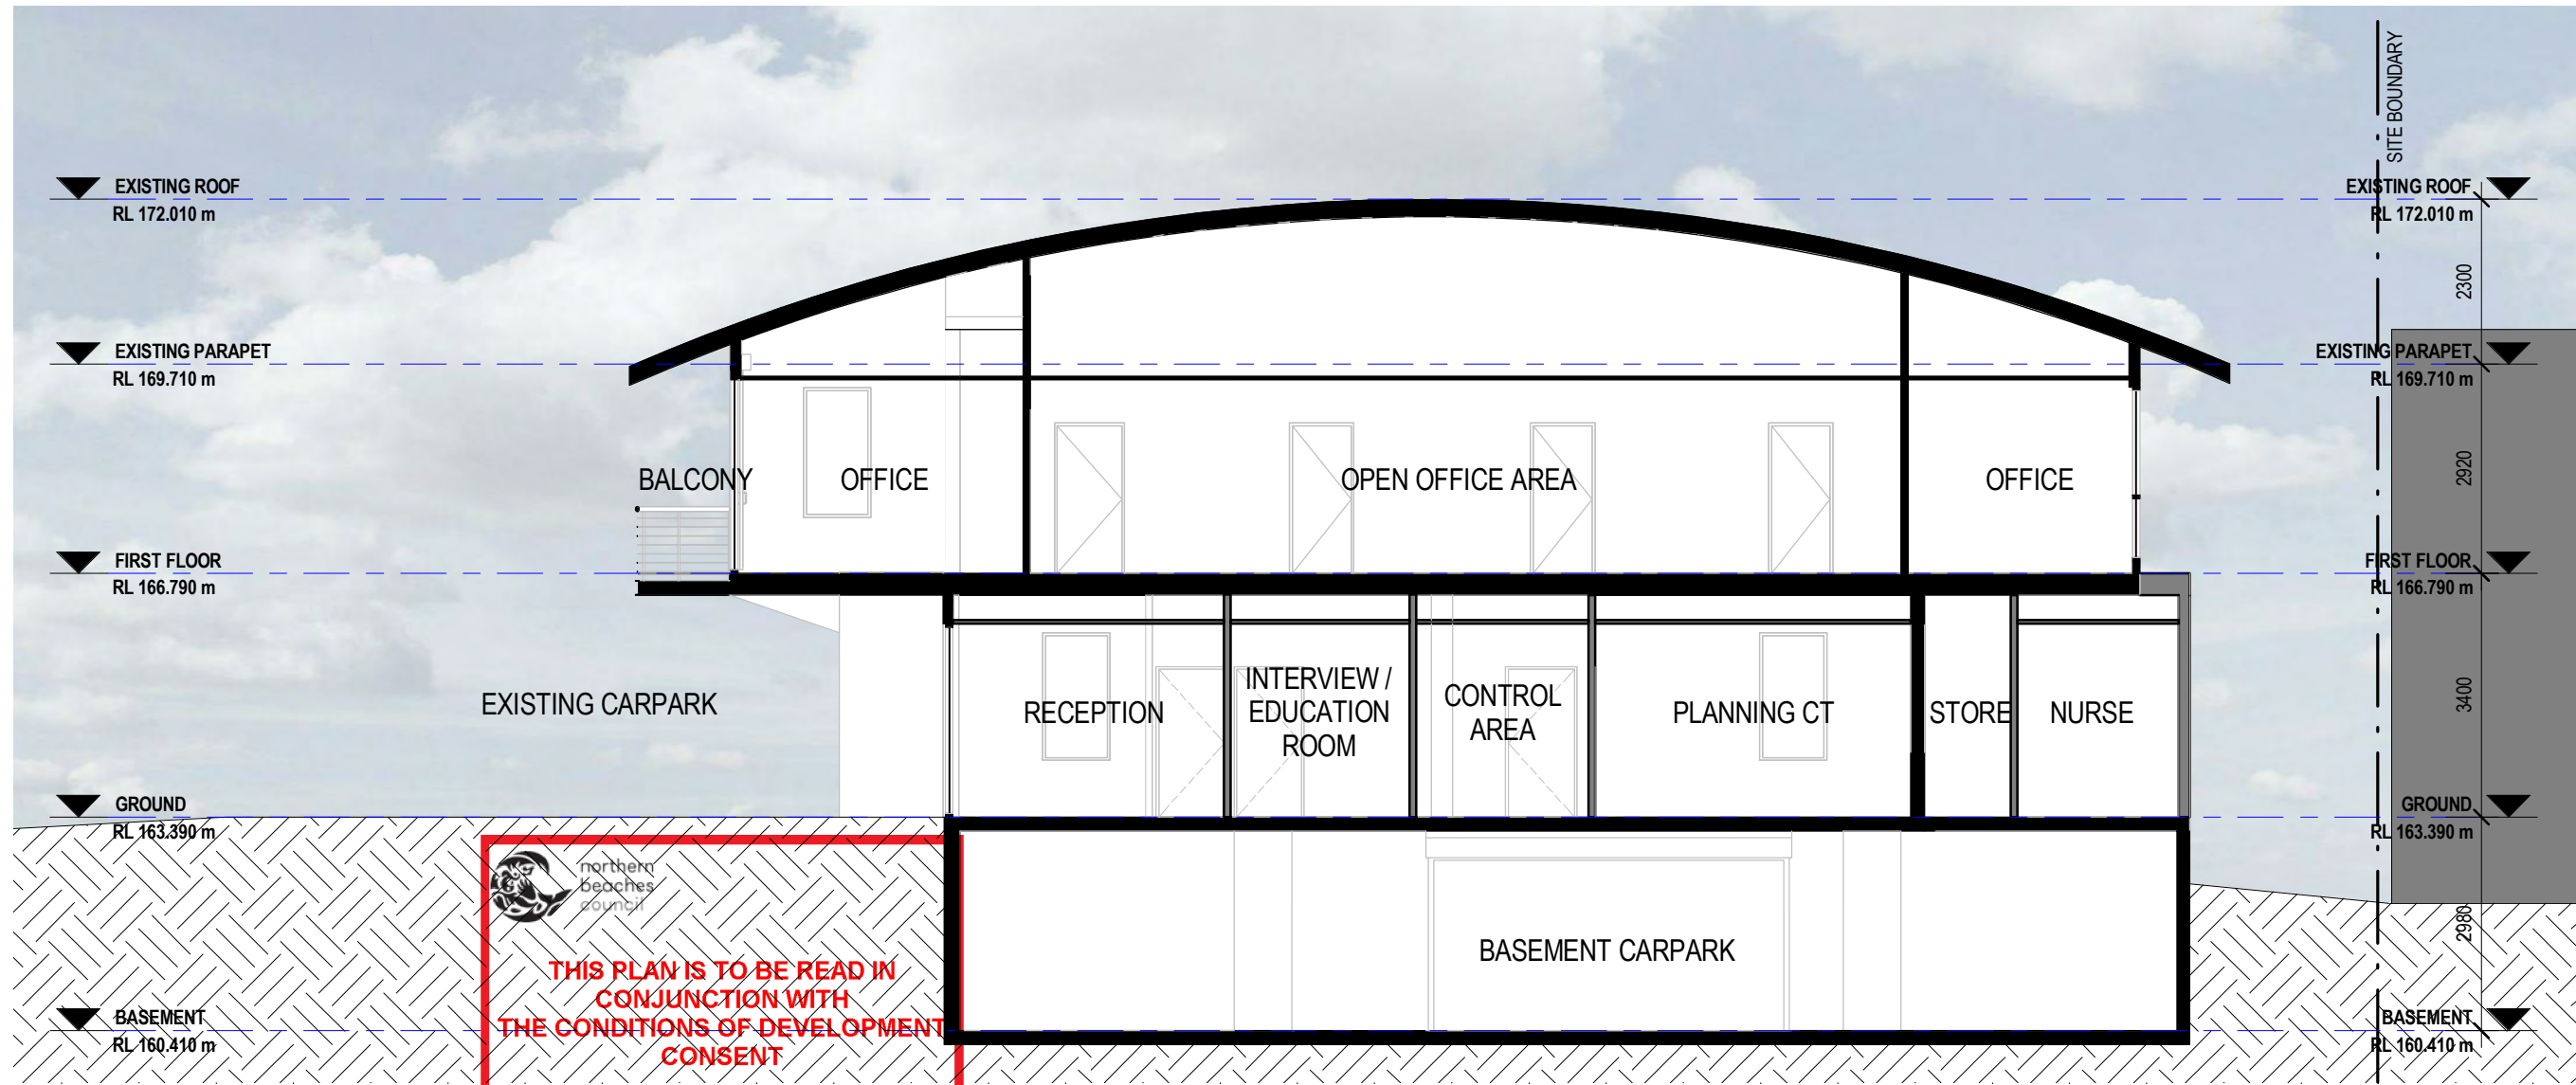

2
DA-420
PROPOSED SECTION 02
1: 100

THIS PLAN IS TO BE READ IN
CONJUNCTION WITH
THE CONDITIONS OF DEVELOPMENT
CONSENT
DA2019/1439

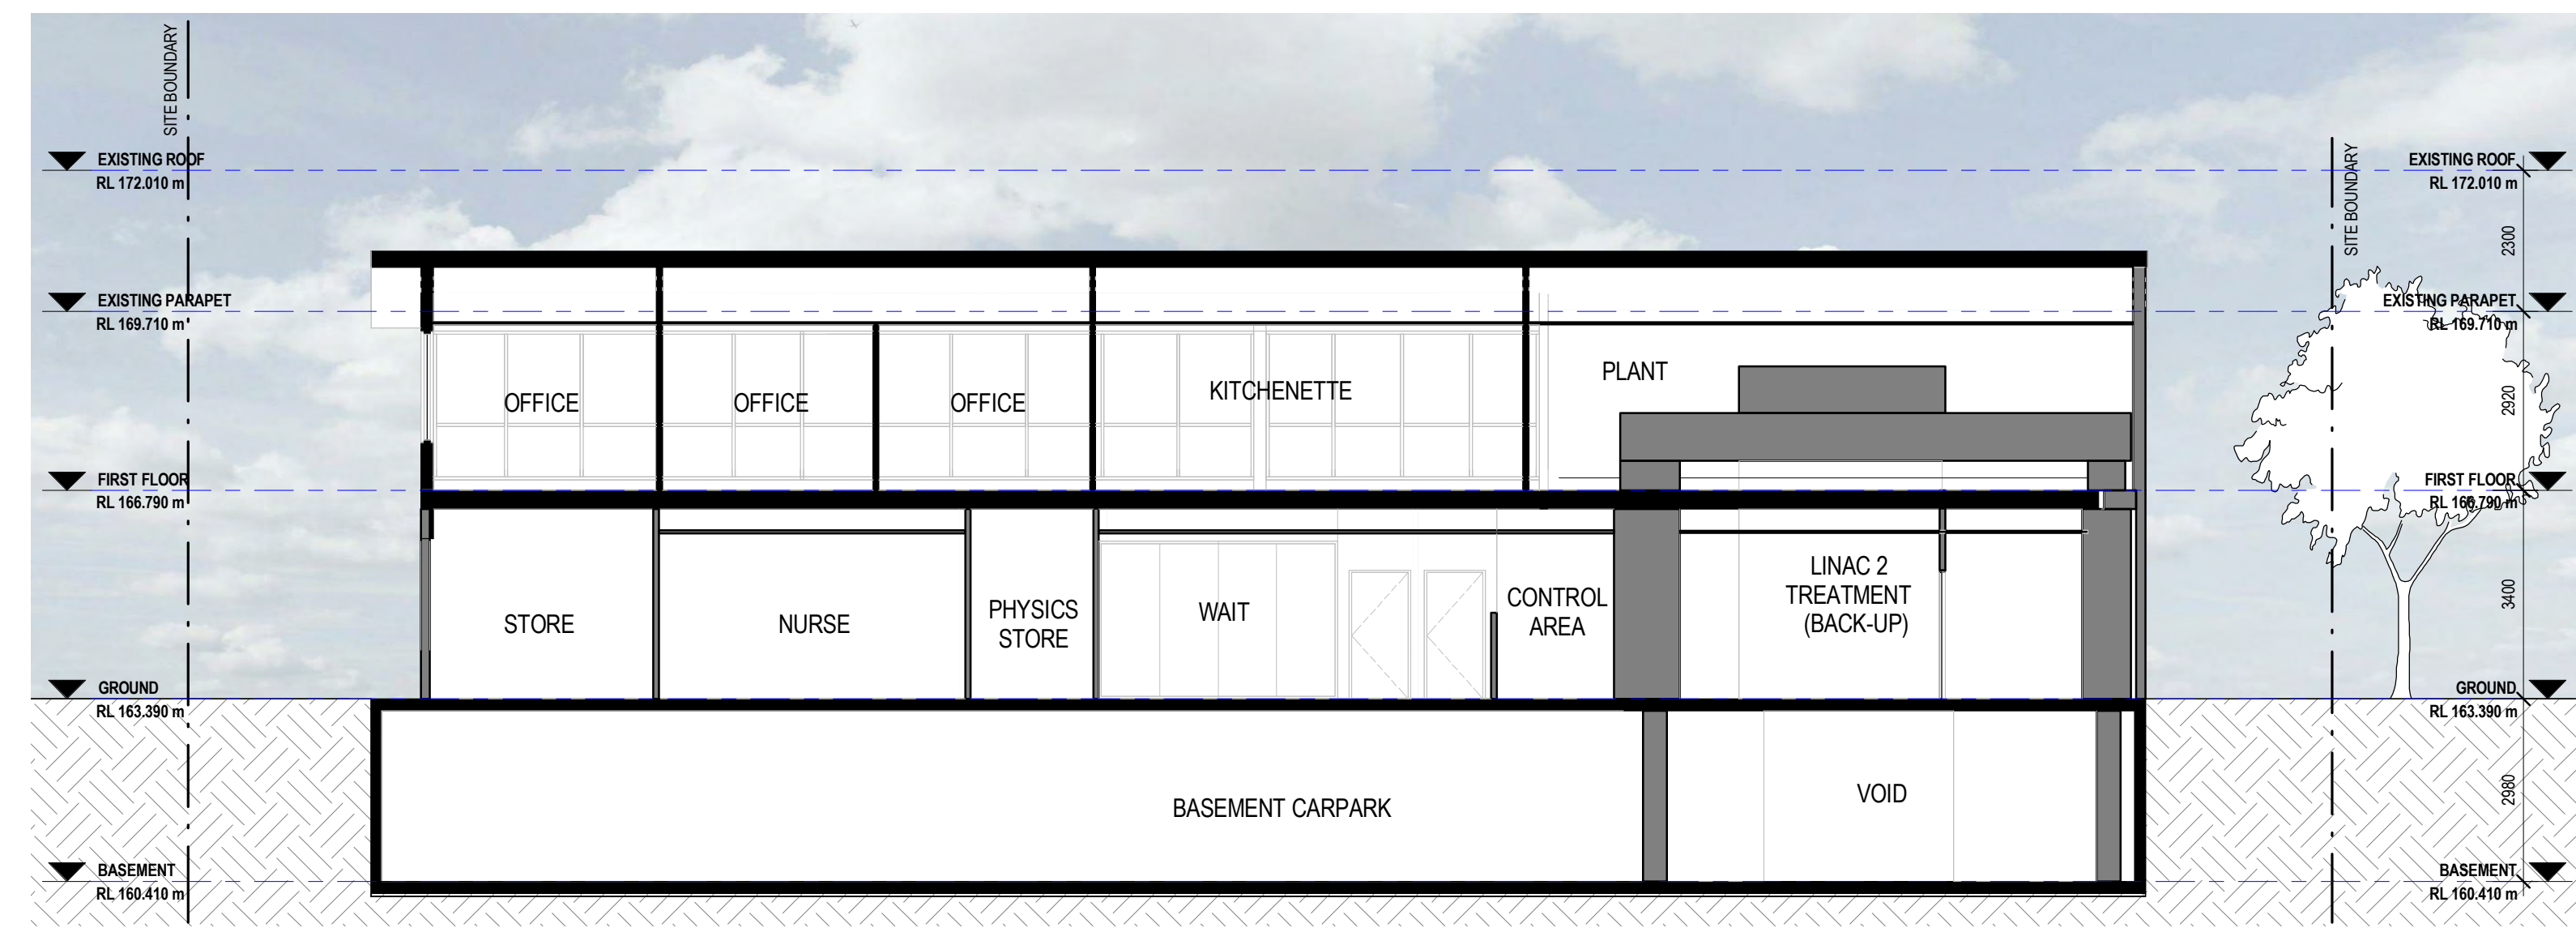

4
DA-420
PROPOSED SECTION BB
1: 100

Project.

Northern Beaches Cancer Care Centre.

Address.
49K Frenchs Forest Rd E, Frenchs Forest, NSW 2086.

Client.
Northern Beaches Cancer Care Centre.

Status.
Detailed Design

Become.
Suite 603, 250 Pitt Street, Sydney, NSW 2000
studio@become.com.au
The contractor must verify all dimensions on site prior to commencing any work or making of any shop drawings.
Do not scale drawings - refer to figured dimensions only. Any discrepancies shall immediately be referred to the architect for clarification.
All drawings may not be reproduced or distributed without prior permission from the architect.
This drawing is copyright and remains the property of the architect.

North.
0 1 2 4 6 8m
Scale (@A1) 1:100
Scale (@A3) 1:200
Date. 12.11.19

Drawing Title.
PROPOSED SECTIONS
Project No. 19007
Drawing No. DA-420

Rev. B
Become.
become.com.au



9AM, 21ST JUNE



12PM, 21ST JUNE



3PM, 21ST JUNE

 **THIS PLAN IS TO BE READ IN CONJUNCTION WITH THE CONDITIONS OF DEVELOPMENT CONSENT**
DA2019/1439

Project.


Northern Beaches Cancer Care Centre.

Address.
49K Frenchs Forest Rd E, Frenchs Forest, NSW 2086.

Client.
Northern Beaches Cancer Care Centre.






Status.
Development Application.

Become.
Suite 603, 250 Pitt Street, Sydney, NSW 2000
studio@become.com.au
The contractor must verify all dimensions on site prior to commencing any work or making of any shop drawings.
Do not scale drawings - refer to figured dimensions only. Any discrepancies shall immediately be referred to the architect for clarification.
All drawings may not be reproduced or distributed without prior permission from the architect.
This drawing is copyright and remains the property of the architect.

North.

 0 5 10 20 30 40m
Scale (@A1) **1 : 500**
Scale (@A3) **1 : 1000**
Date. **25.10.19**

Drawing Title.
SHADOW DIAGRAMS - 21ST JUNE
Project No. **19007**
Drawing No. **DA-800**

Rev. **A**
 **Become.**
become.com.au

PF01	PAINT FINISH - TYPE 1	PF02	PAINT FINISH - TYPE 2	PF03	PAINT FINISH - TYPE 3	GL01	GLAZING - TYPE 1	GL02	GLAZING - TYPE 2
PAINT FINISH. COLOUR: OFF WHITE / LIGHT GREY TO MATCH EXISTING		PAINT FINISH. COLOUR: MEDIUM GREY TO MATCH EXISTING		PAINT FINISH. COLOUR: DARK GREY TO MATCH EXISTING		CLEAR TONED GLAZING IN DARK GREY ALUMINIUM FRAME TO MATCH EXISTING		OPAQUE GLAZING IN DARK GREY ALUMINIUM FRAME TO MATCH EXISTING	
									



THIS PLAN IS TO BE READ IN
CONJUNCTION WITH
THE CONDITIONS OF DEVELOPMENT
CONSENT

DA2019/1439

Project.

Northern Beaches Cancer Care Centre.

Address.
49K Frenchs Forest Rd E, Frenchs Forest, NSW 2086.

Client.
Northern Beaches Cancer Care Centre.

Status.
Development Application.

Become.
Suite 603, 250 Pitt Street, Sydney, NSW 2000
studio@become.com.au

The contractor must verify all dimensions on site prior to commencing any work or making of any shop drawings.
Do not scale drawings – refer to figured dimensions only. Any discrepancies shall immediately be referred to the architect for clarification.
All drawings may not be reproduced or distributed without prior permission from the architect.
This drawing is copyright and remains the property of the architect.

North.



Scale (@A1) Scale (@A3) Date.
1:1 25.10.19

Drawing Title.
EXTERNAL FINISHES SCHEDULE

Project No. Drawing No. Rev.
19007 DA-920 A