



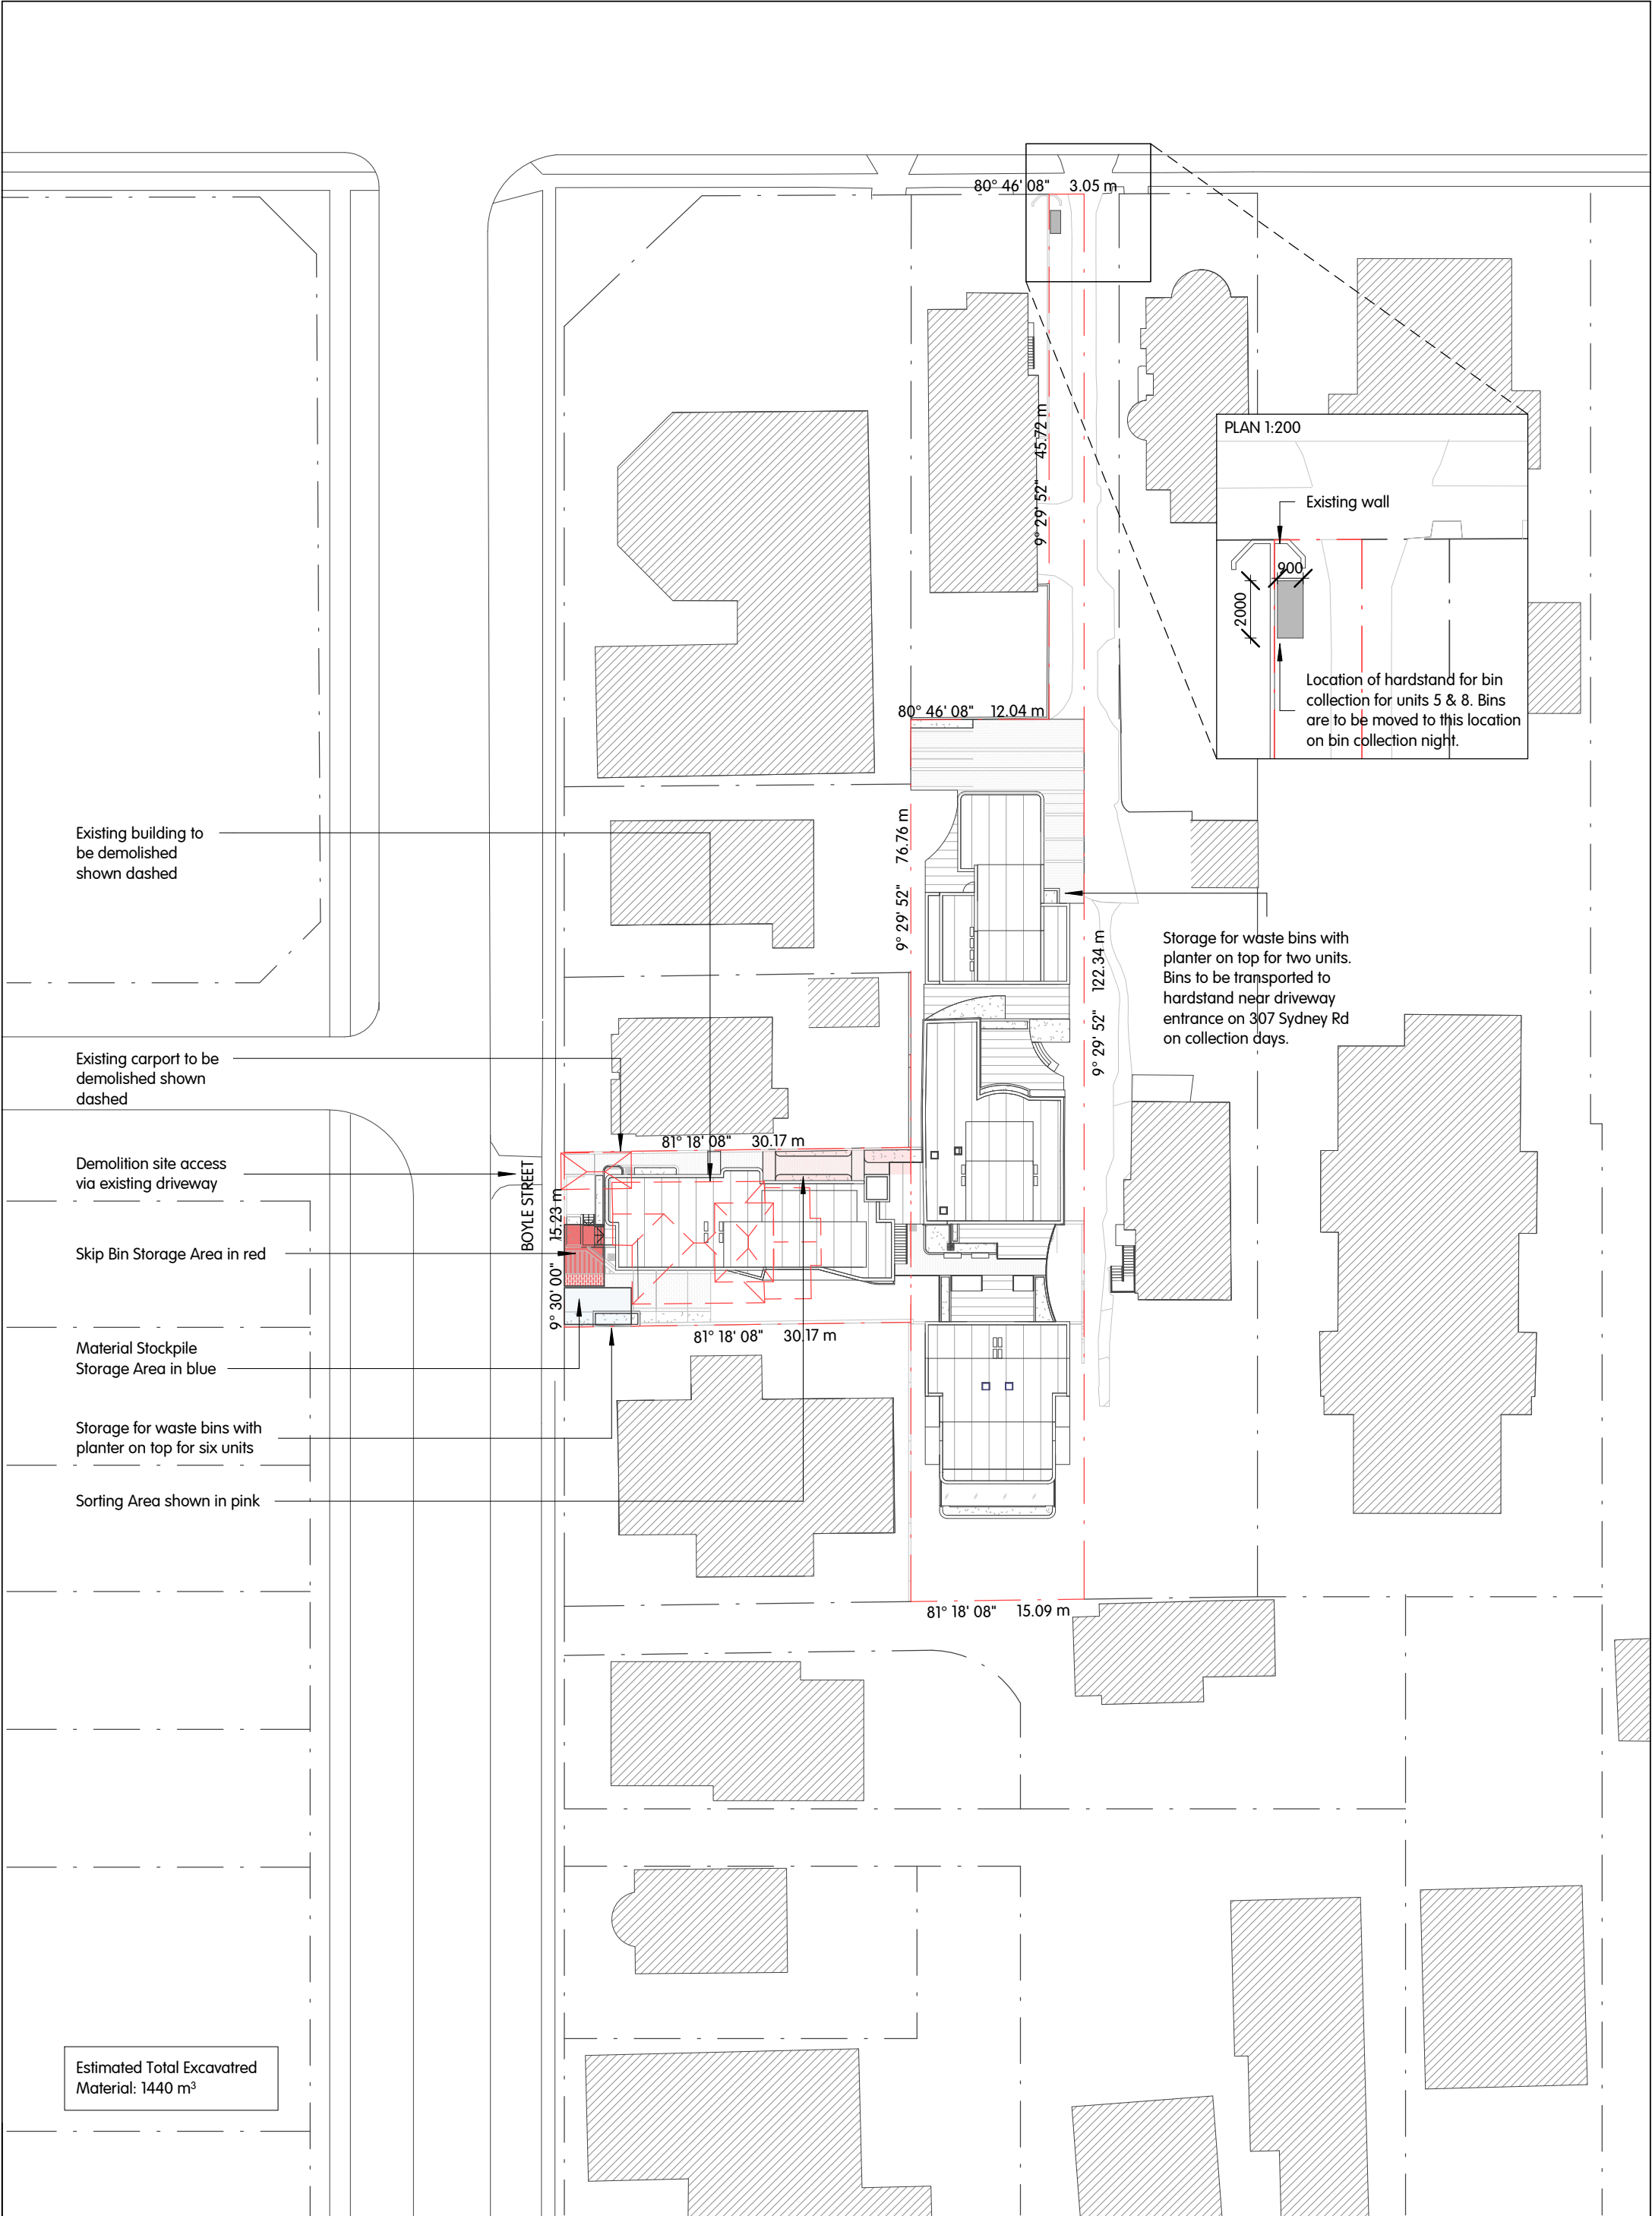

RobertsDay, Level 4, 17 Randle ST SURRY HILLS NSW 2010
T +612 8202 8000 adam.russell@robertsday.com.au
ABN: 008892135 NOMINATED ARCHITECT: Adam Russell (6764)

REV.	DATE	ISSUE FOR DA DESCRIPTION
A	24/01/2019	ISSUE FOR DA
NOTES		
- ALL DIMENSIONS SHOWN IN MILLIMETRES + ALL LEVELS SHOWN IN METRES UNLESS OTHERWISE NOTED		
- ALL DIMENSIONS AND LEVELS TO BE CHECKED ON SITE PRIOR TO COMMENCEMENT OF WORK		
- WORK TO FIGURED DIMENSIONS ON SITE - DO NOT SCALE OFF DRAWINGS		
- VERIFY ALL DIMENSIONS ON SITE + REPORT ALL DISCREPANCIES TO THE ARCHITECT		
© THIS DRAWING IS THE COPYRIGHT OF THE AUTHOR. IT MUST NOT BE RETAINED, COPIED OR USED WITHOUT THE EXPRESSED WRITTEN AUTHORITY OF THE AUTHOR ROBERTSDAY		

 

CLIENT	Sun Property Group
PROJECT ADDRESS	307 Sydney Road and 12 Boyle Street, Balgowlah
SCALE@A3	As indicated
DATE	24/01/19
DRAWN BY	ED/AH

CHECKED BY
AR

REF NO.	DRAW NO.	REV.
SPG SRD	A 800	A

Waste Management Site Plan