


Front Elevation
Scale 1:200

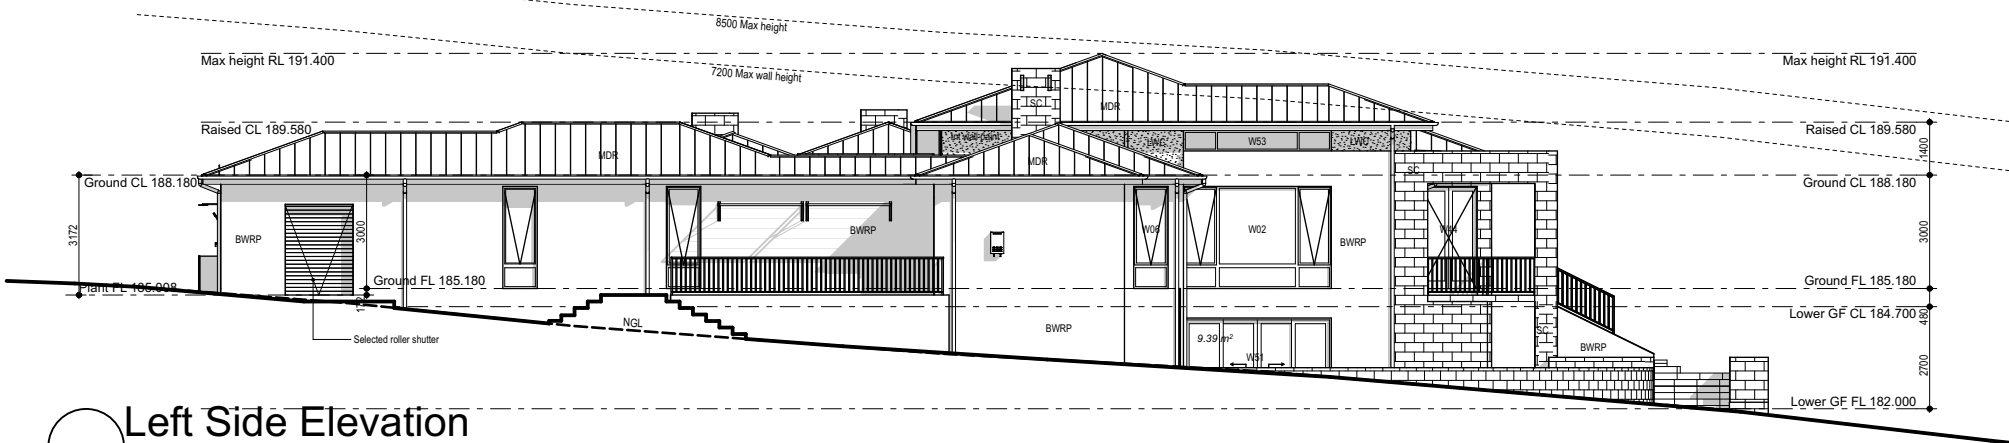

Left Side Elevation
Scale 1:200

DESIGN / DRAWN

UrbanHarmony
Luxury Residential Design
Urban . Rural . Coastal . Alpine
M 0402 200 700 . T 02 9973 4697
PO Box 858 Avalon Beach NSW 2107
Jeremy@urbanharmony.com.au
www.urbanharmony.com.au

BUILDER

DENTON
LUXURY PROPERTIES
The Shed,
5 Carters Rd Dural NSW 2158
PO Box 3319 Dural NSW 2158
M: +61 412 448 325 P: +61 2 8860 9444
www.dentonhomes.com.au

DRAWING TITLE

N02 Elevs

CLIENT

The Xu Family

SCALE NTS

DESIGNED

DD / JMC

DATE 12/12/19

DRAWN

JMC


JOB No. **575/19**

DRAWING No.


REVISION
DA

PROJECT

187a Tooronga Road Terrey Hills NSW

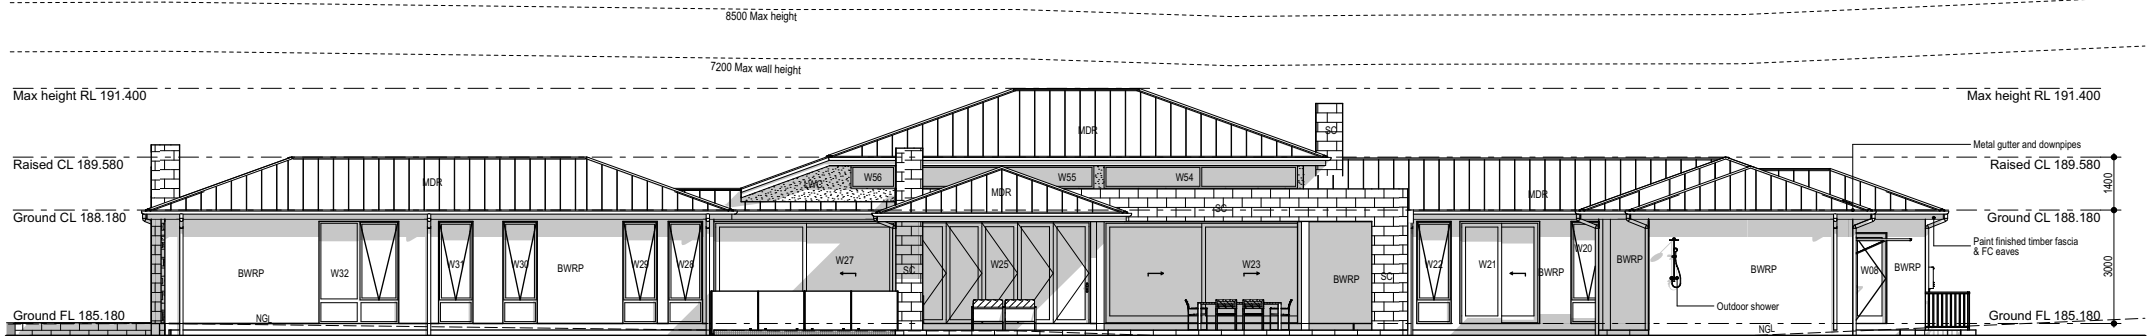

Rear Elevation
Scale 1:200

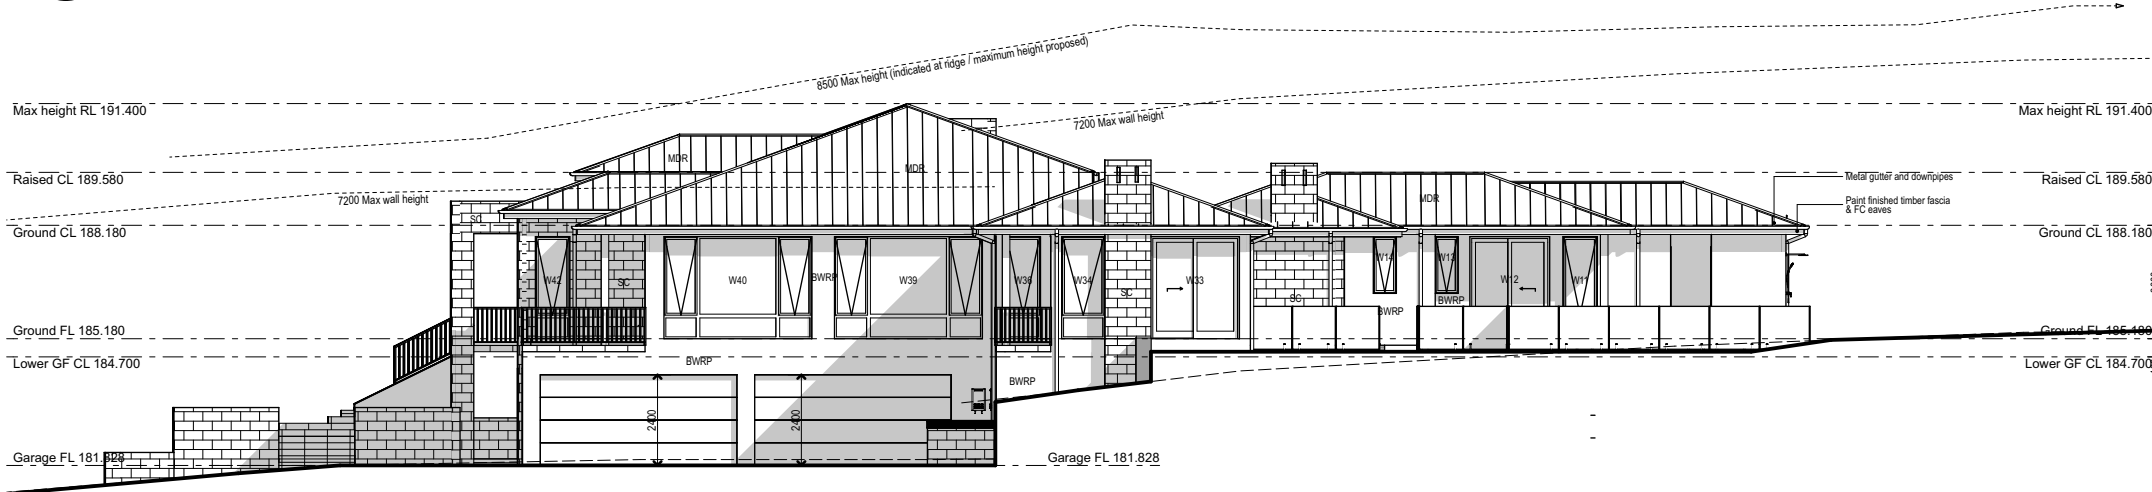

Right Side Elevation
Scale 1:200

DESIGN / DRAWN

UrbanHarmony
Luxury Residential Design
Urban . Rural . Coastal . Alpine
M 0402 200 700 . T 02 9973 4697
PO Box 858 Avalon Beach NSW 2107
Jeremy@urbanharmony.com.au
www.urbanharmony.com.au

BUILDER

DENTON
LUXURY PROPERTIES
The Shed,
5 Carters Rd Dural NSW 2158
PO Box 3319 Dural NSW 2158
M: +61 412 448 325 P: +61 2 8860 9444
www.dentonhomes.com.au

DRAWING TITLE

N03 Elevs

CLIENT

The Xu Family

SCALE NTS

DESIGNED DD / JMC

DATE 12/12/19

DRAWN JMC

JOB No. **575/19**

DRAWING No. REVISION DA

PROJECT

187a Tooronga Road Terrey Hills NSW