


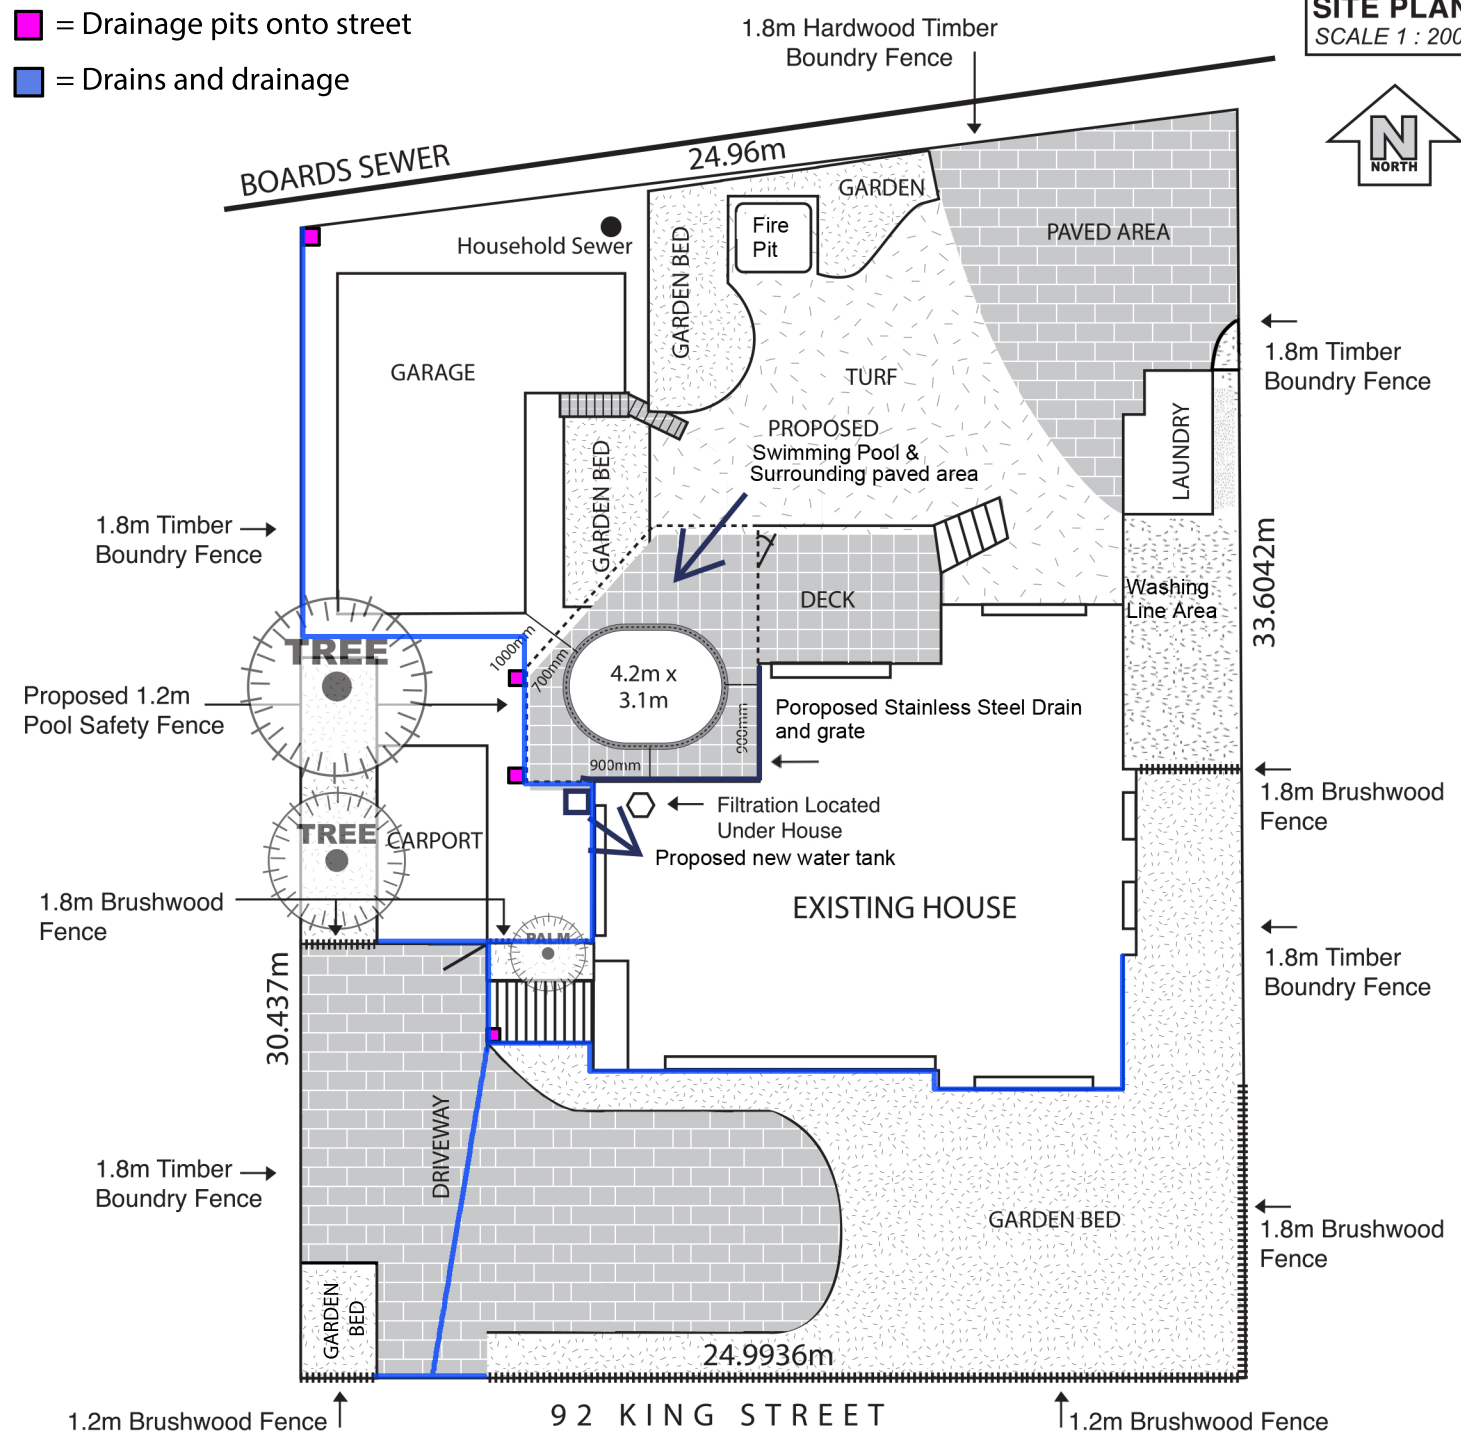
PROPOSED - Replace Existing Pool with New Concrete Pool & Concrete Suspended Slab for Paved Area

Name	WARREN	Lot Number	2095	DP Number	752038
Address	92 King Street, Manly Vale, NSW 2093	ENGINEER	TBA by Crystal Pools		
Phone	0403 980 720	DRAWINGS	V1 22.2.21		



 = Drainage pits onto street

 = Drains and drainage

SITE PLAN
SCALE 1 : 200



1370mm Above Natural Ground Level

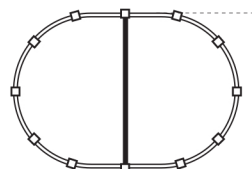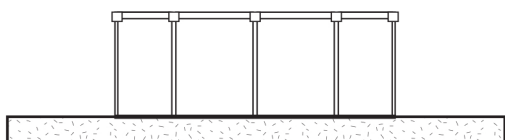

POOL WIDTH: 3.1 meters
Pool Depth: 1.2 meters

POOL LENGTH: 4.2 meters

POOL SIZE:
4.2m x 3.1m

DATE: Feb 2021

DRAWN
NW

Install & Engineering by Crystal Pools Pty Ltd
Contact Dawson Shaw
0404 094 274

COPYRIGHT 2021