

APPENDIX D – GROUND FLOOR PLAN

APX D – P2


8.2
NATIONWIDE HOUSE ENERGY RATING SCHEME
24.3 MJ/m²
www.nathers.gov.au

Certificate no.: 0003357233
Assessor Name: Damian O'Toole
Accreditation no.: 20420
Certificate date: 29 Apr 2019
Dwelling Address: 8 OAKS AVE DEE WHY, NSW 2099
www.nathers.gov.au

ABSA
Australian Building Sustainability Association

Accreditation Period: 2018-2019
Assessor Name: Damian O'Toole
Assessor Number: 214121
Assessor Signature: [Signature]

NBSA Assessments completed within the accreditation period are part of the ABSA quality audit system.

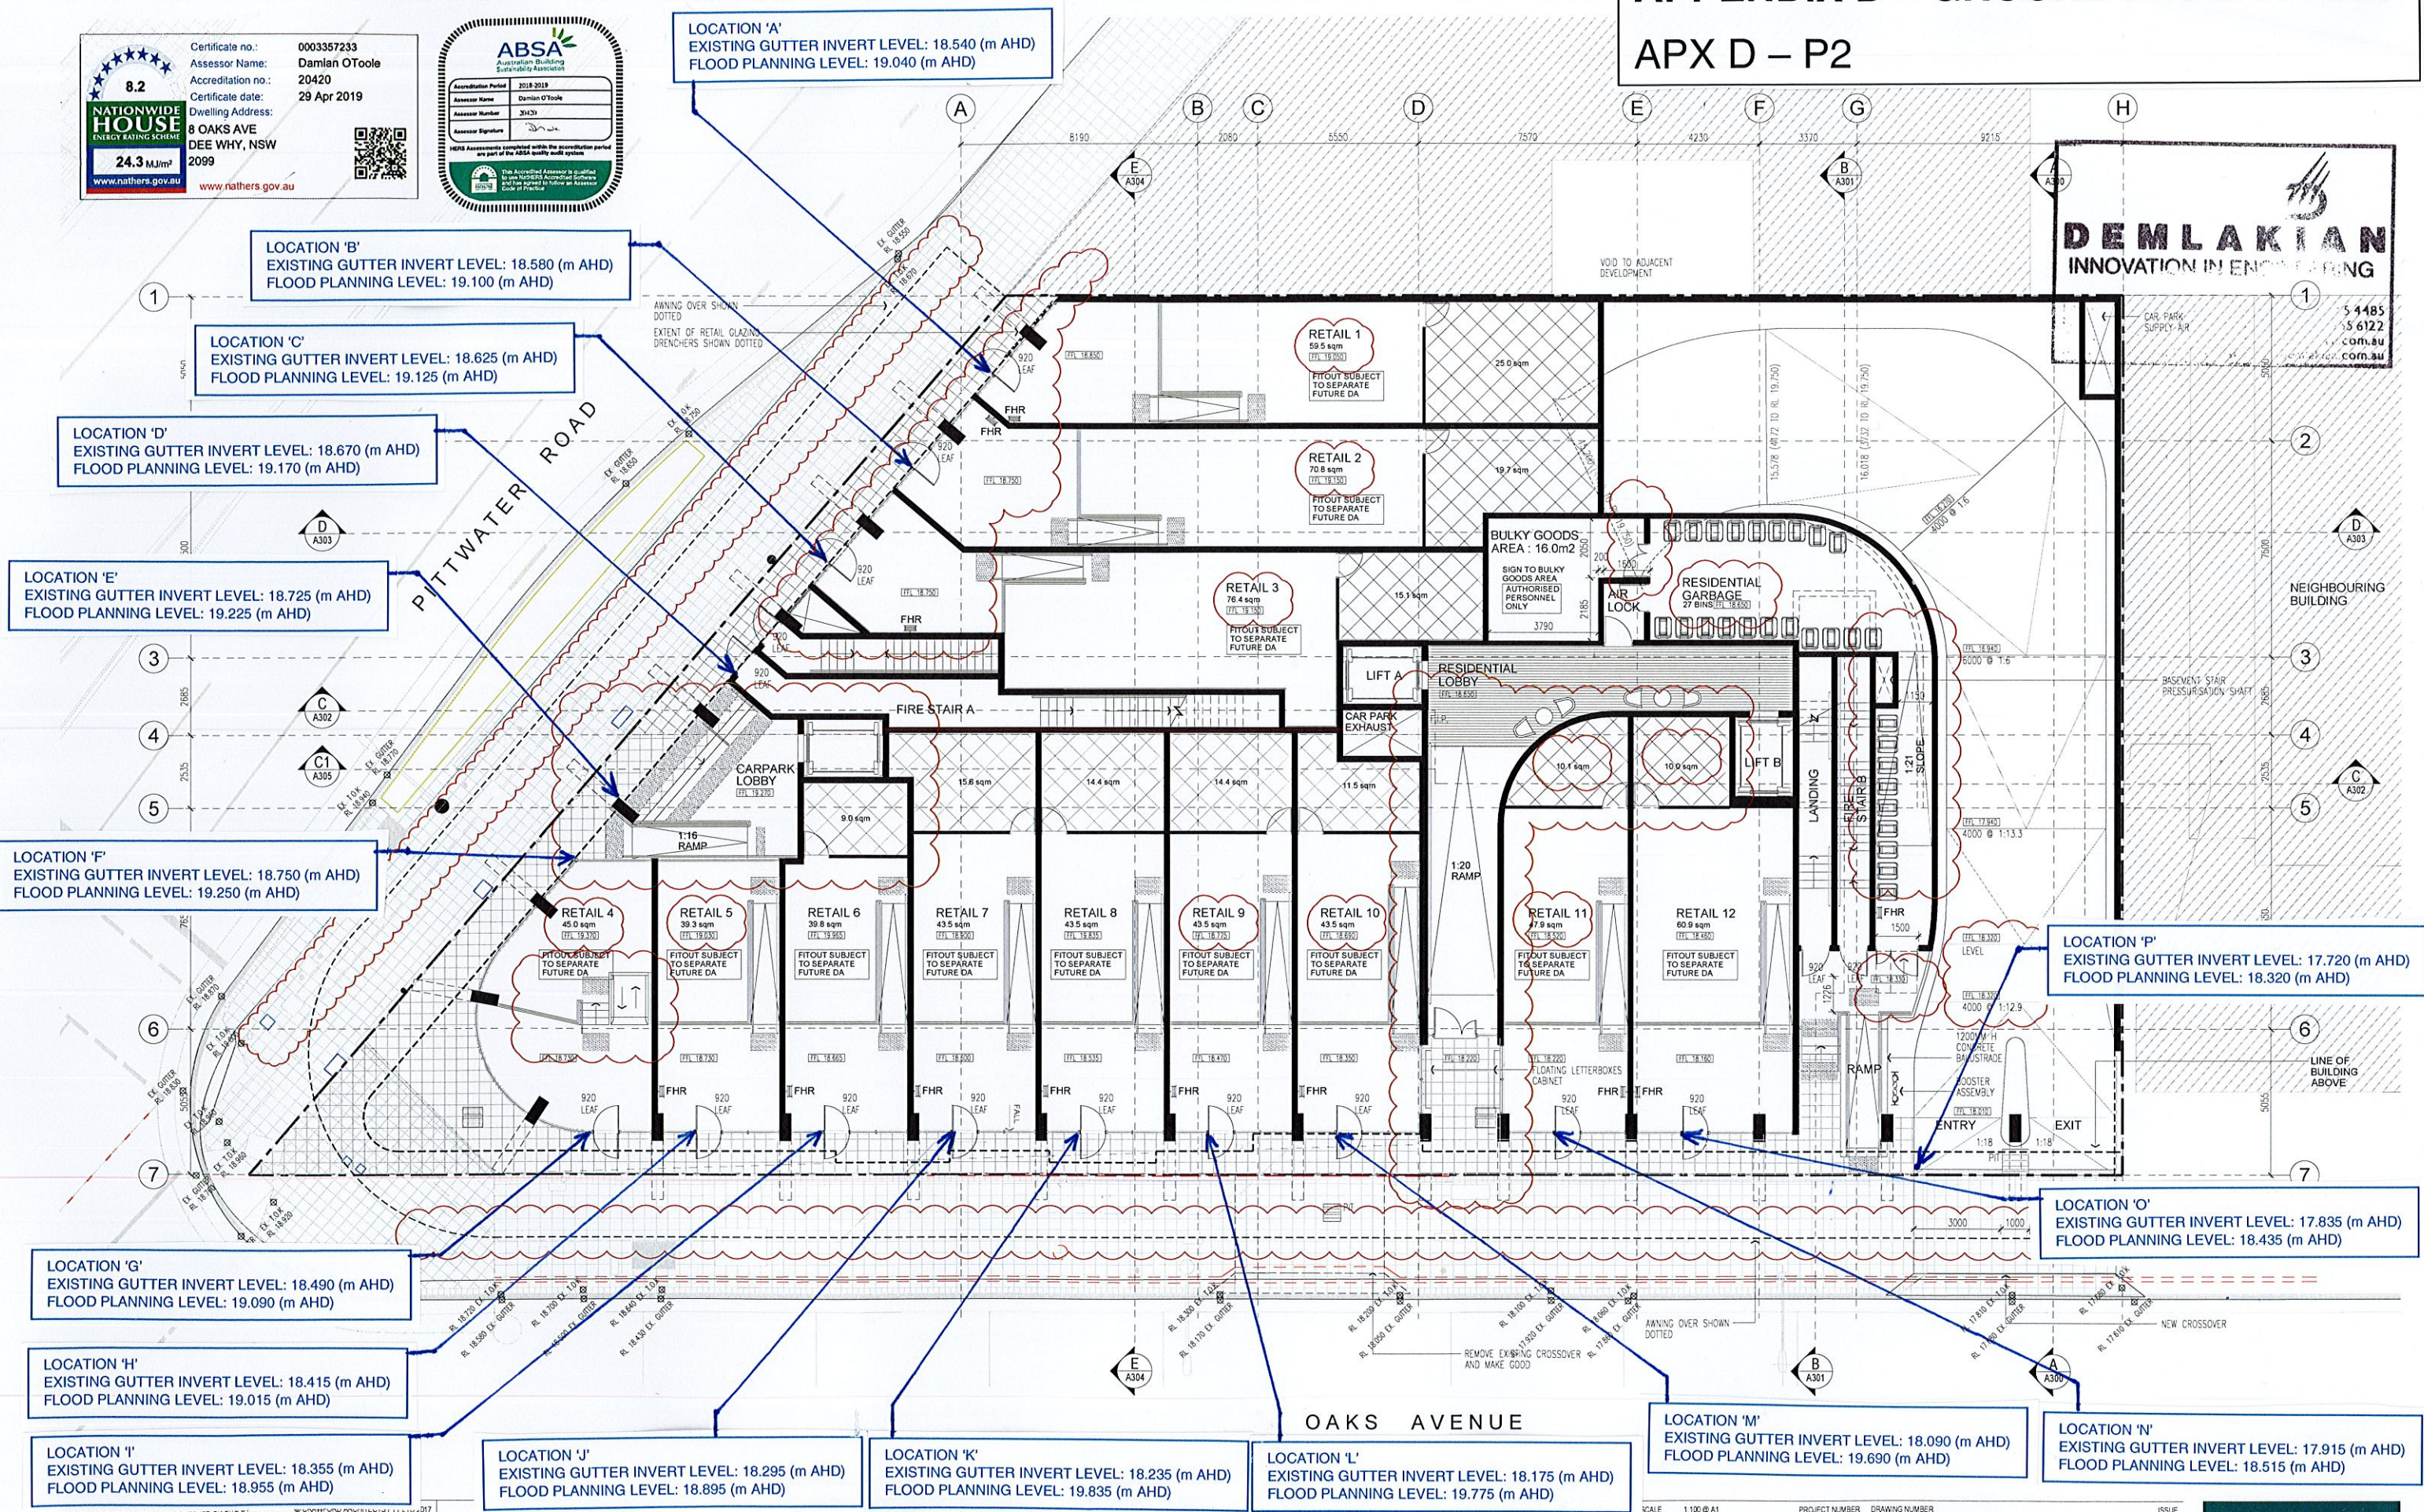

DEMLAKIAN
INNOVATION IN ENGINEERING

5 4485
5 6122
com.au

CONTRACTOR PRIOR TO CONSTRUCTION ALL BOUNDARIES & CONTOURS SUBJECT TO SURVEY. ALL RIGHTS RESERVED. THIS DRAWING MAY NOT BE REPRODUCED OR TRANSMITTED, IN PART OR IN WHOLE WITHOUT THE PERMISSION OF CRAWFORD ARCHITECTS PTY LTD

SUITE 3.01, LEVEL 3.80 MOUNT STREET NORTH SYDNEY, NSW 2060 AUSTRALIA
ABN 56 120 779 106
NOMINATED ARCHITECTS
TONY GRAY 5303 & PAUL GODSELL 6726
ARCHITECTS PTY LTD

THIS DRAWING IS NOT TO BE USED FOR CONSTRUCTION UNLESS APPROVED BY A DIRECTOR OF CRAWFORD ARCHITECTS PTY LTD

N	19/11/19	ISSUED TO CONSULTANT
ISSUE	DATE	AMENDMENTS

DEVELOPMENTLINK

MIXED USE DEVELOPMENT
LOTS 1,2,3,4 - D.P.9900
8 OAKS AVENUE, DEE WHY NSW 2099

GROUND FLOOR PLAN

SCALE	1:100 @ A1 1:200 @ A3
APPROVED	PG
DRAWN	MN
CHECKED	
DATE	NOV 2018
STATUS	DA

PROJECT NUMBER
18041

DRAWING NUMBER
A104

ISSUE
N crawford architects