

Contact Us	
The General Manager, 725 Pittwater Road, Dee Why NSW 2099 or Customer Service Centre, Northern Beaches Council DX9118 Dee Why	
Email	council@warringah.nsw.gov.au
Fax	9942 2606
If you need help lodging your application call Customer Service on (02) 9942 2111 or come in and talk to us at the Civic Centre, Dee Why.	

Office Use Only											


Part 1: Declaration



1. DECLARATION	
I hereby certify that the shadow diagrams submitted with the proposal at	
Address	142 Sydney Road
For the erection of <i>Description of development</i>	Alterations & Additions to ex ground and lower ground floor, new apartment in upper floor, new bo additonal car spot, landscaping works
- In accordance with the survey (prepared by a registered surveyor) which is required to be submitted with the application - Drawn to true north - Indicate shadow cast by the proposal at 9am, noon, 3pm, 21 June - To indicate the shadow cast by existing buildings and structures on the site and in the surrounding area	

Part 2: Certification

2. CERTIFIER			
Title	☒ Mr ☐ Mrs ☐ Ms ☐ Other		
Full family name (no initials) (or Company)	Korgul		
Full given names (no initials) (or A.C.N)	Mark		
Phone	02 9977 1076	Alternate	
Mobile		Fax	
Qualification (i.e. Architect, Planner, Computer Technician, Surveyor)	Architect		

Part 3: Signature

 3. APPLICANT(S) SIGNATURE	
Signature	
Date	5/6/2019

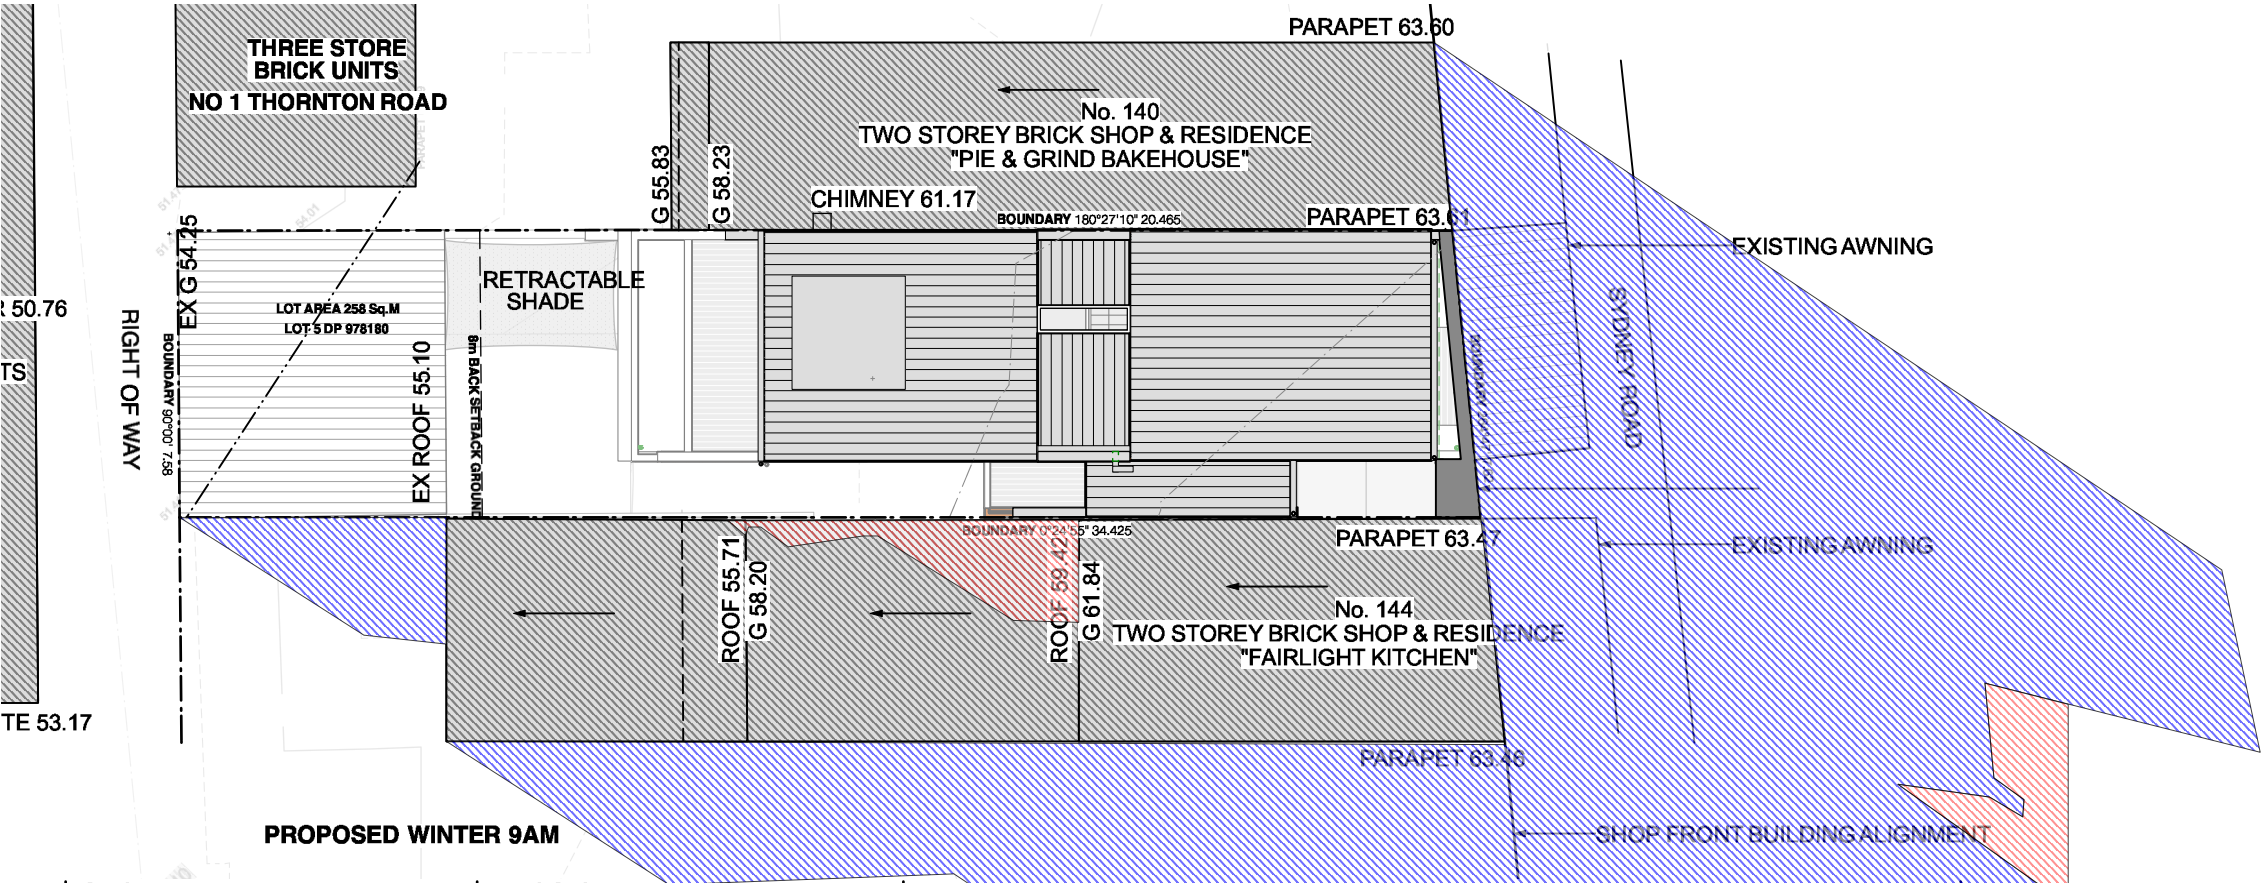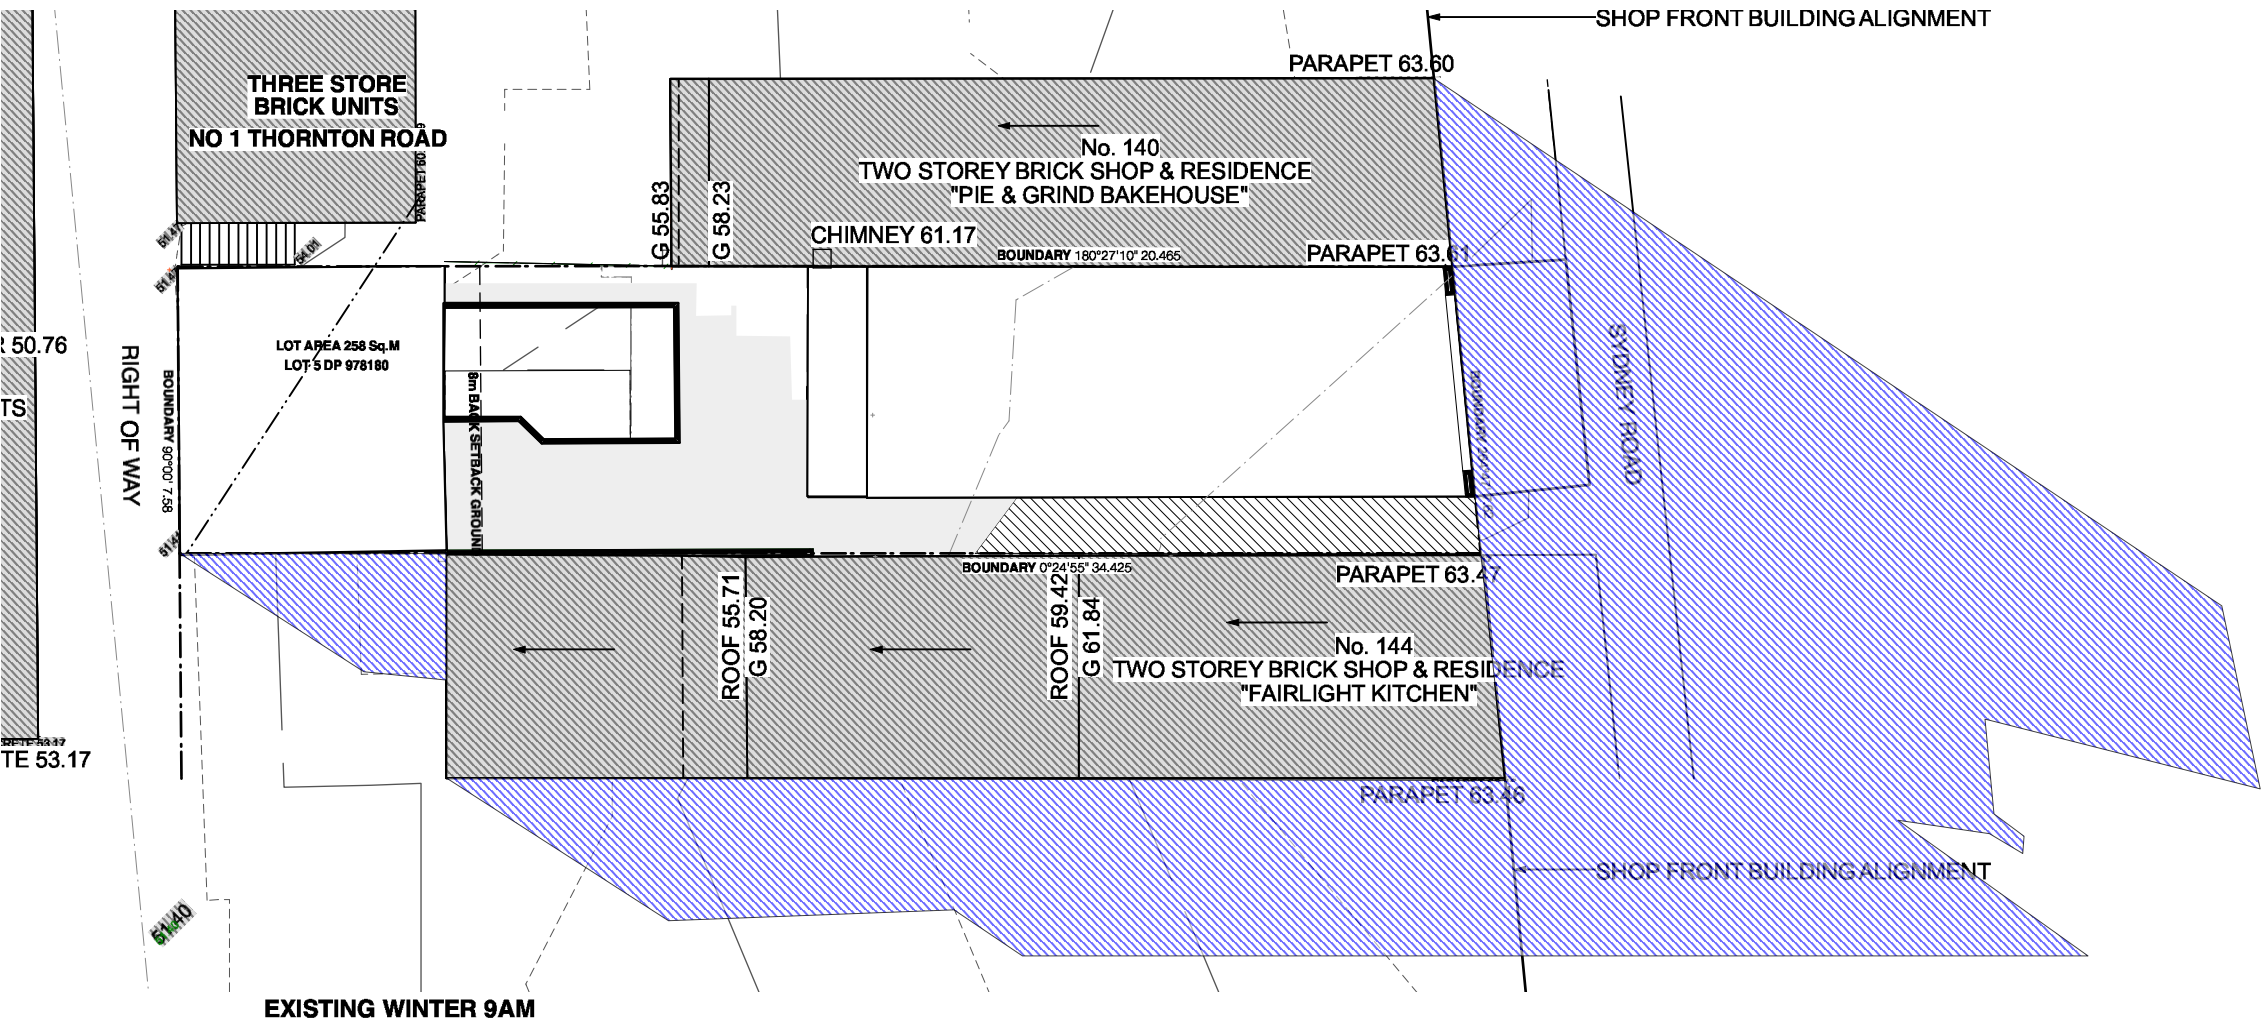

NOTES

- Any discrepancies to be brought to the Architect's attention.
- Use figure dimension in preference to scaling.
- Only scale under direction from Architect.
- Builder to examine site and verify conditions and dimensions.
- This drawing remains the property of the Architects.
- Client is granted conditional licence to use drawings.
- Transfer of the licence is prohibited.
- Architect reserves the right to terminate the licence.
- Reproduction of the drawing in whole or part is prohibited.
- Electronic data transfer should be scanned for viruses before use.
- Any loss or damage (incl. consequential damage) caused to the recipient of electronic data, by its direct or indirect use, is not the liability of the Architect.
- Refer to hard copies for accuracy of electronic data.
- © Copyright reserved by the Architects.

REVISIONS		
NO	AMENDMENT	DATE
D	ISSUE FOR CONSULTANTS	20.02.19
E	ISSUE FOR INFORMATION	21.02.19
F	ISSUE FOR INFORMATION	26.02.19
G	ISSUE FOR INFORMATION	25.03.19
H	ISSUE FOR INFORMATION	02.05.19
I	ISSUE FOR INFORMATION	07.05.19
J	ISSUE FOR DA	13.05.19




WATERSHED

DESIGN

architecture
interiors
landscapes


Phone: 02 9977 1076 Fax: 02 9976 0625 info@watershreddesign.com.au

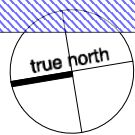

CLIENT	Louise Lamrock & Martin Dunn
PROJECT	Alterations & Additions

ADDRESS	142 Sydney Road, Fairlight
TITLE	Shadow Diagrams Site Plan Proposed & Existing Winter 9AM

JOB NO	13010	DRAWING NO	DA15
DRAWN	JK	ISSUE	J
CHECKED	MK		
SCALE	1:200		

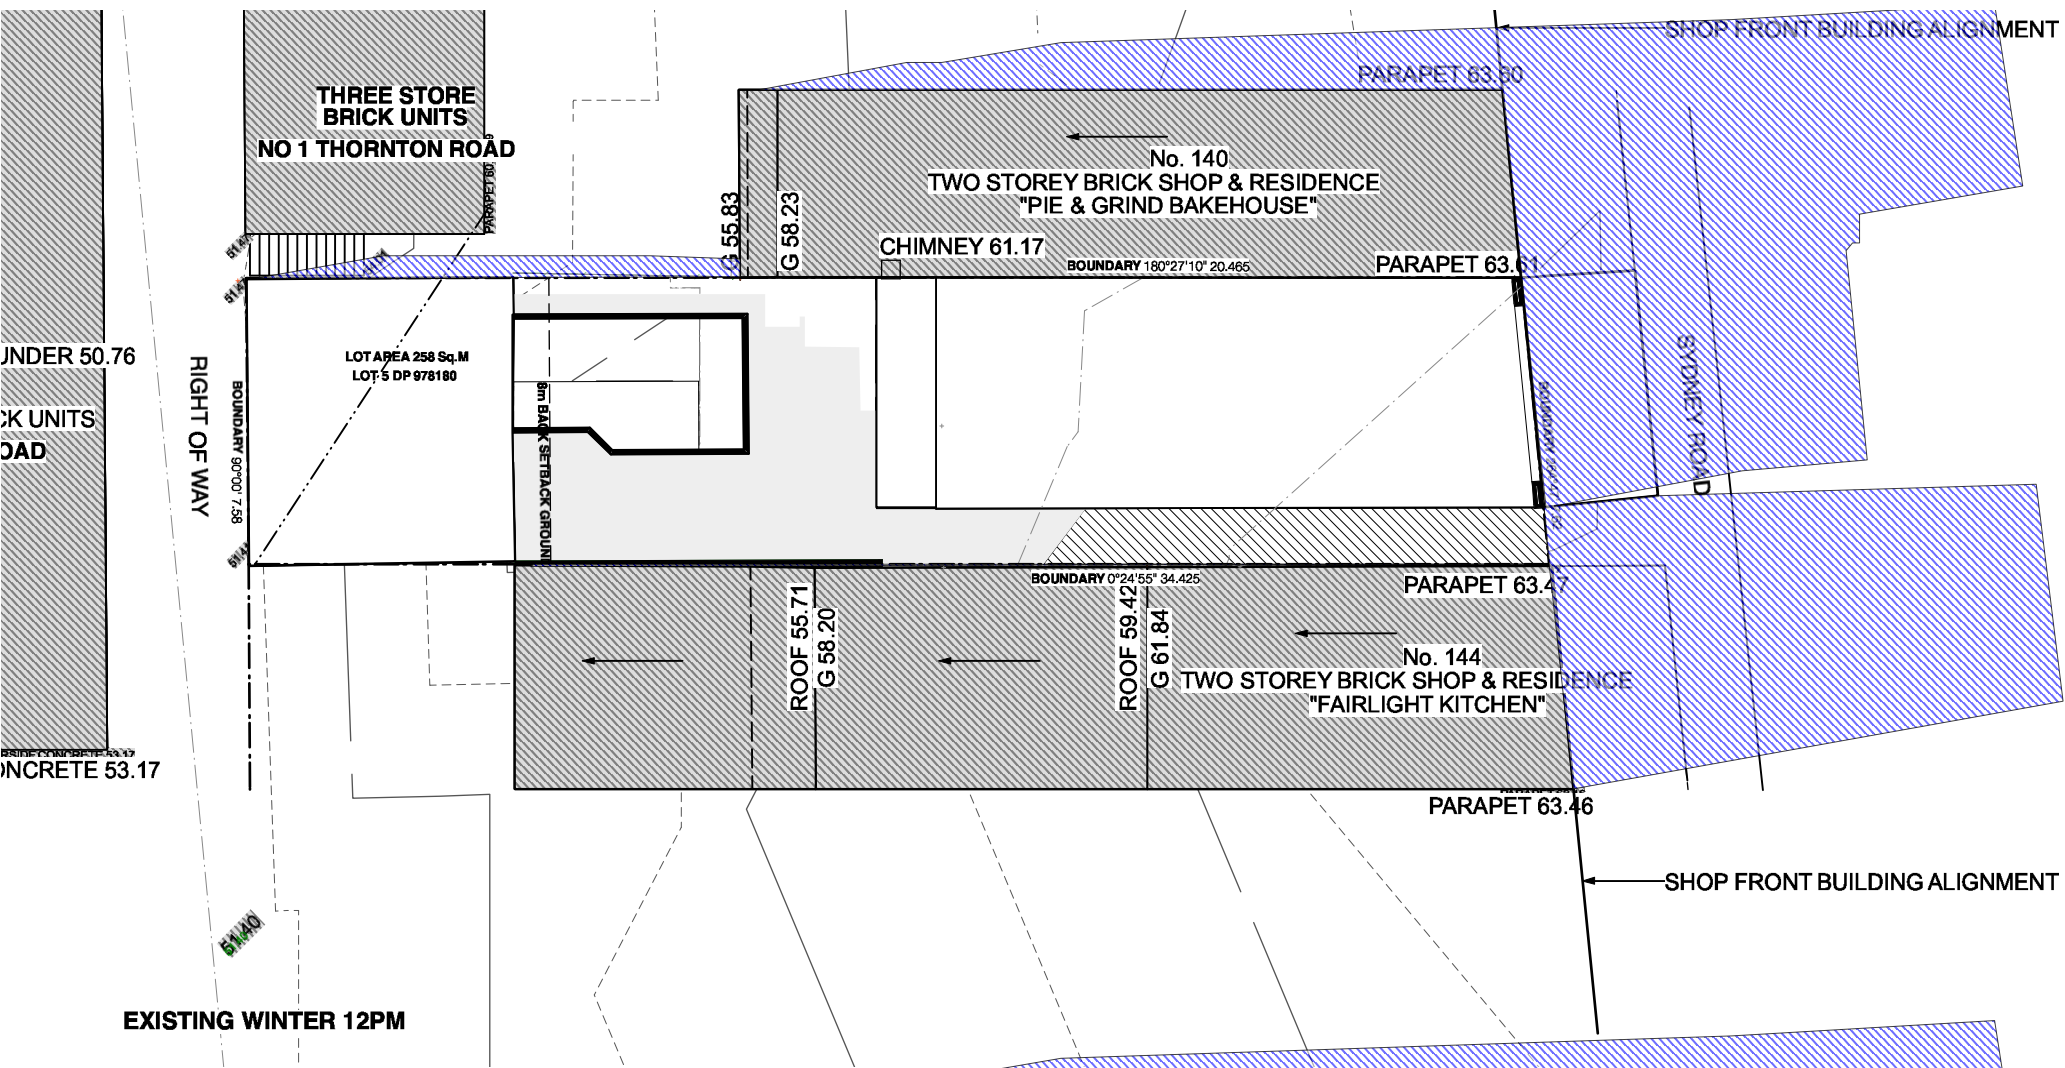


LEGEND

EXISTING SHADOWS

ADDITIONAL SHADOWS OF PROPOSED DWELLING

REDUCED SHADOWS OF PROPOSED DWELLING

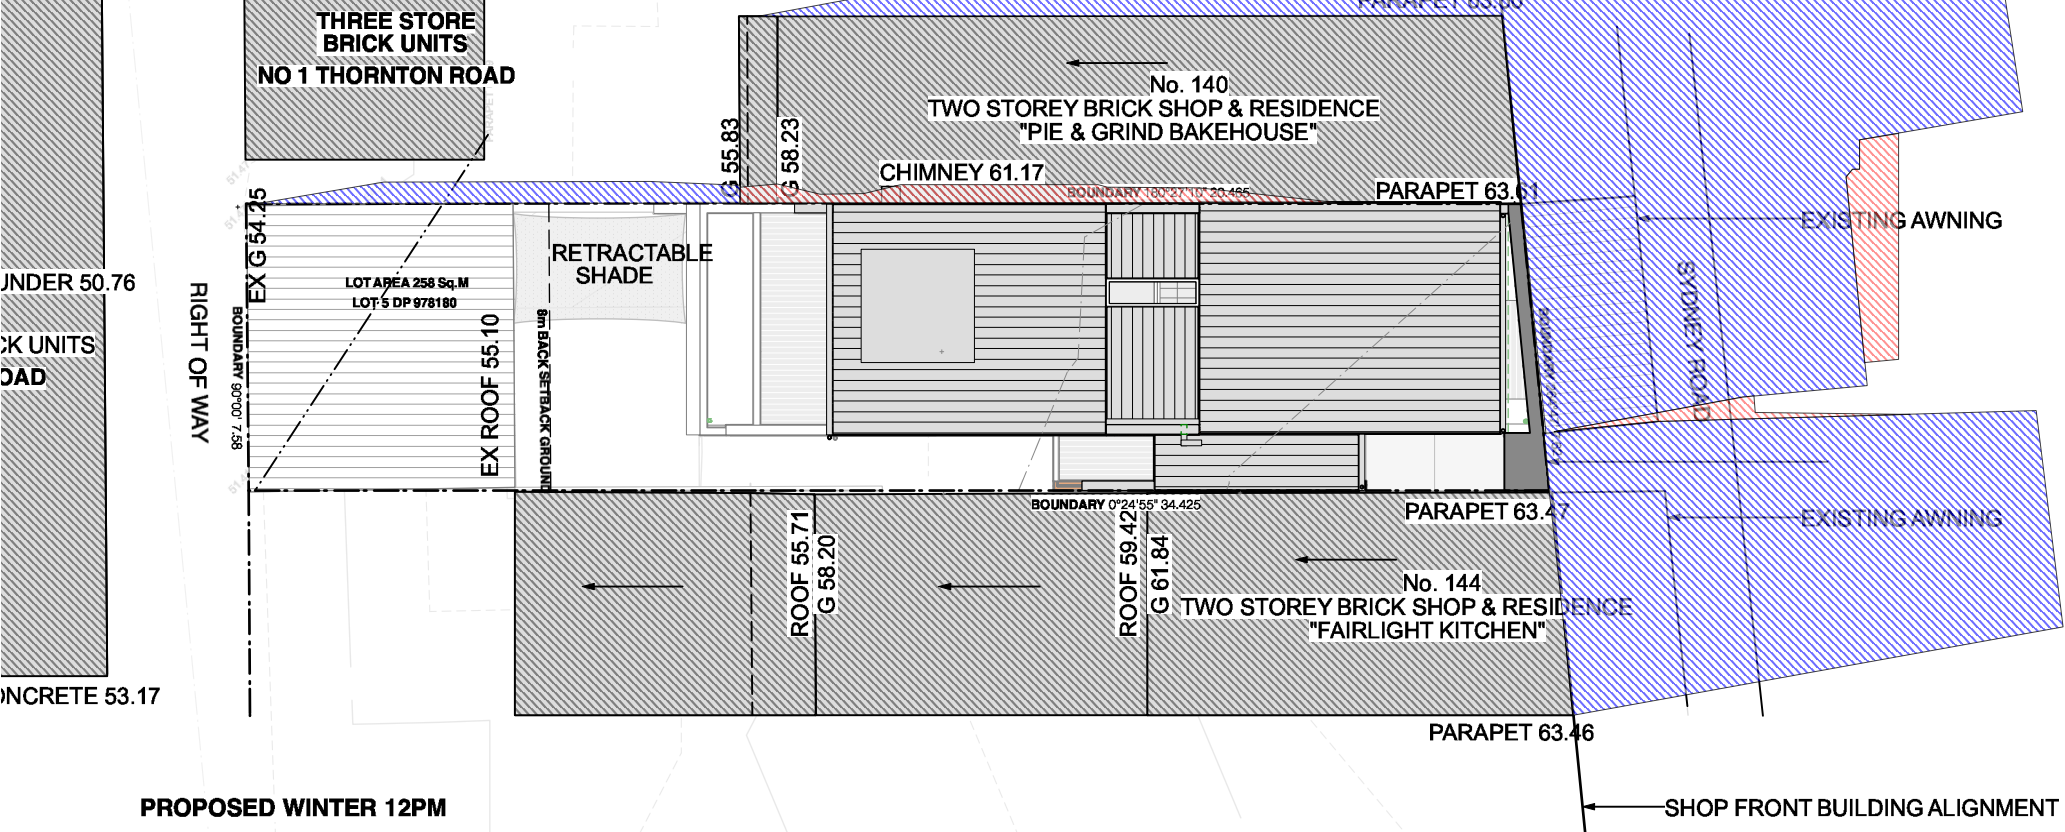

NOTES

- Any discrepancies to be brought to the Architect's attention.
- Use figure dimension in preference to scaling.
- Only scale under direction from Architect.
- Builder to examine site and verify conditions and dimensions.
- This drawing remains the property of the Architects.
- Client is granted conditional licence to use drawings.
- Transfer of the licence is prohibited.
- Architect reserves the right to terminate the licence.
- Reproduction of the drawing in whole or part is prohibited.
- Electronic data transfer should be scanned for viruses before use.
- Any loss or damage (incl. consequential damage) caused to the recipient of electronic data, by its direct or indirect use, is not the liability of the Architect.
- Refer to hard copies for accuracy of electronic data.
- © Copyright reserved by the Architects.


REVISIONS		
NO	AMENDMENT	DATE
D	ISSUE FOR CONSULTANTS	20.02.19
E	ISSUE FOR INFORMATION	21.02.19
F	ISSUE FOR INFORMATION	26.02.19
G	ISSUE FOR INFORMATION	25.03.19
H	ISSUE FOR INFORMATION	02.05.19
I	ISSUE FOR INFORMATION	07.05.19
J	ISSUE FOR DA	13.05.19



WATERSHED
DESIGN

architecture
interiors
landscapes

Phone: 02 9977 1076 Fax: 02 9976 0625 info@watersheddesign.com.au


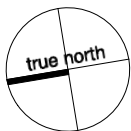


CLIENT	Louise Lamrock & Martin Dunn
PROJECT	Alterations & Additions

ADDRESS	142 Sydney Road, Fairlight
TITLE	Shadow Diagrams Site Plan Proposed & Existing Winter 2PM

JOB NO	13010
DRAWN	JK
CHECKED	MK
SCALE	1:200

DRAWING NO	DA16
ISSUE	J

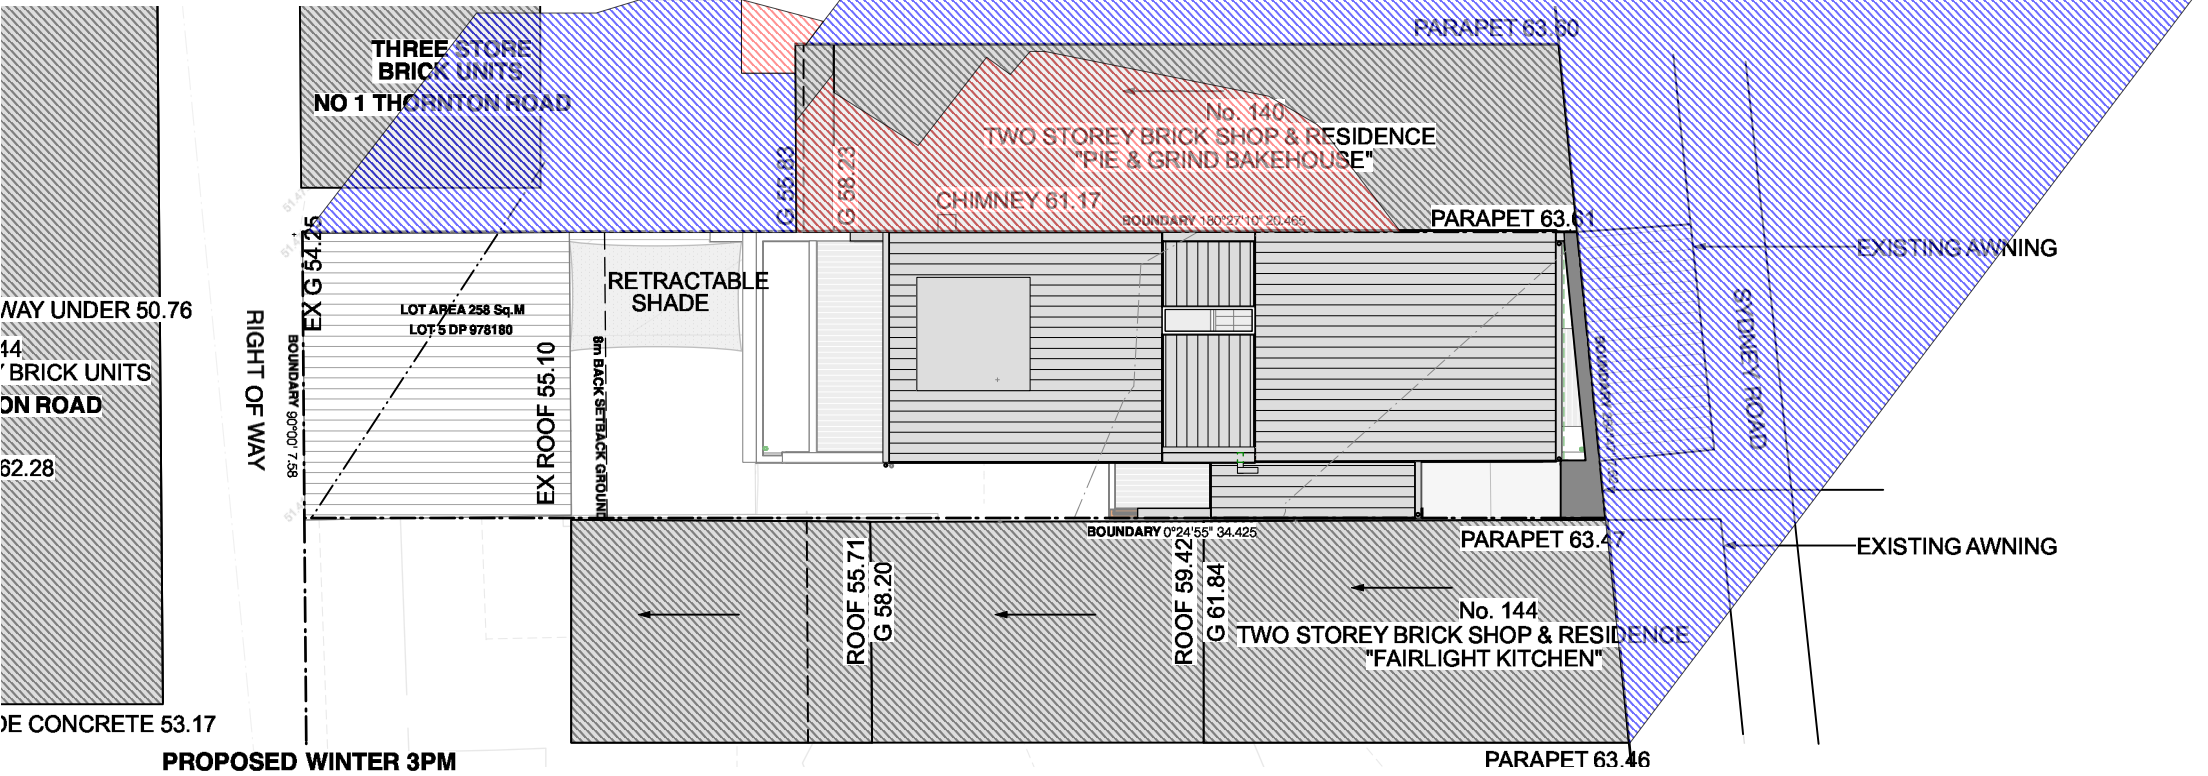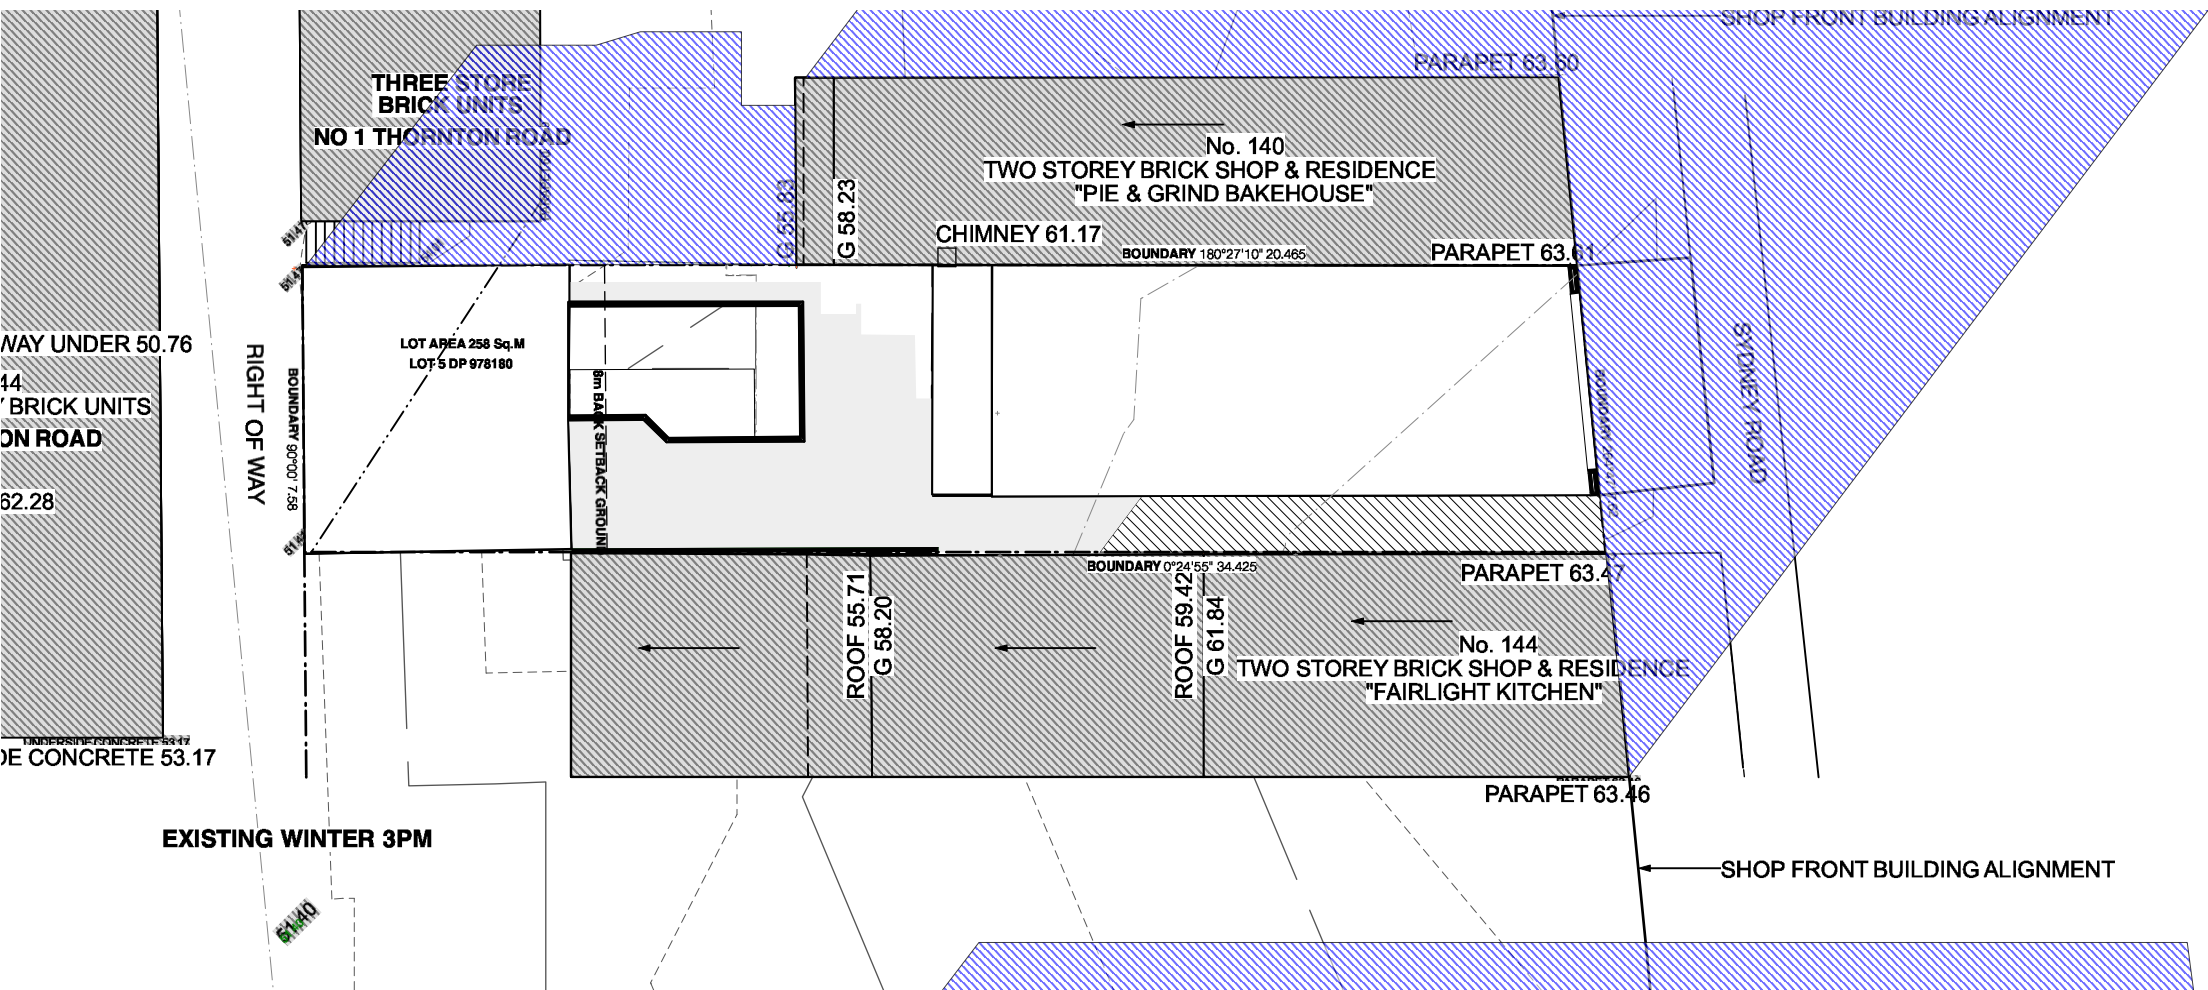

NOTES

- Any discrepancies to be brought to the Architect's attention.
- Use figure dimension in preference to scaling.
- Only scale under direction from Architect.
- Builder to examine site and verify conditions and dimensions.
- This drawing remains the property of the Architects.
- Client is granted conditional licence to use drawings.
- Transfer of the licence is prohibited.
- Architect reserves the right to terminate the licence.
- Reproduction of the drawing in whole or part is prohibited.
- Electronic data transfer should be scanned for viruses before use.
- Any loss or damage (incl. consequential damage) caused to the recipient of electronic data, by its direct or indirect use, is not the liability of the Architect.
- Refer to hard copies for accuracy of electronic data.
- © Copyright reserved by the Architects.


REVISIONS		
NO	AMENDMENT	DATE
D	ISSUE FOR CONSULTANTS	20.02.19
E	ISSUE FOR INFORMATION	21.02.19
F	ISSUE FOR INFORMATION	26.02.19
G	ISSUE FOR INFORMATION	25.03.19
H	ISSUE FOR INFORMATION	02.05.19
I	ISSUE FOR INFORMATION	07.05.19
J	ISSUE FOR DA	13.05.19



WATERSHED
DESIGN

architecture
interiors
landscapes

Phone: 02 9977 1076 Fax: 02 9976 0625 info@watersheddesign.com.au

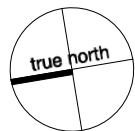

CLIENT	Louise Lamrock & Martin Dunn
PROJECT	Alterations & Additions

ADDRESS	142 Sydney Road, Fairlight
TITLE	Shadow Diagrams Site Plan Proposed & Existing Winter 3PM

JOB NO	13010	DRAWING NO	DA17
DRAWN	JK	ISSUE	J
CHECKED	MK		
SCALE	1:200		

