

NOTES:
All dimensions are in millimetres unless otherwise noted.
Do not scale from this drawing.
Verify all dimensions on site prior to construction.

PROJECT:
SECTOR 5 WARRIEWOOD VALLEY SUBDIVISION, WARRIEWOOD

CLIENT:
JUBILEE DEVELOPMENTS



ARCHITECT:
Dennis Leech Associates

MASTER PLANNING:
Wolski, Lyckenko & Brechnock


ELECTRICAL:
Barry Webb & Associates

ENVIRONMENTAL:
WP Brown & Partners


KEY PLAN

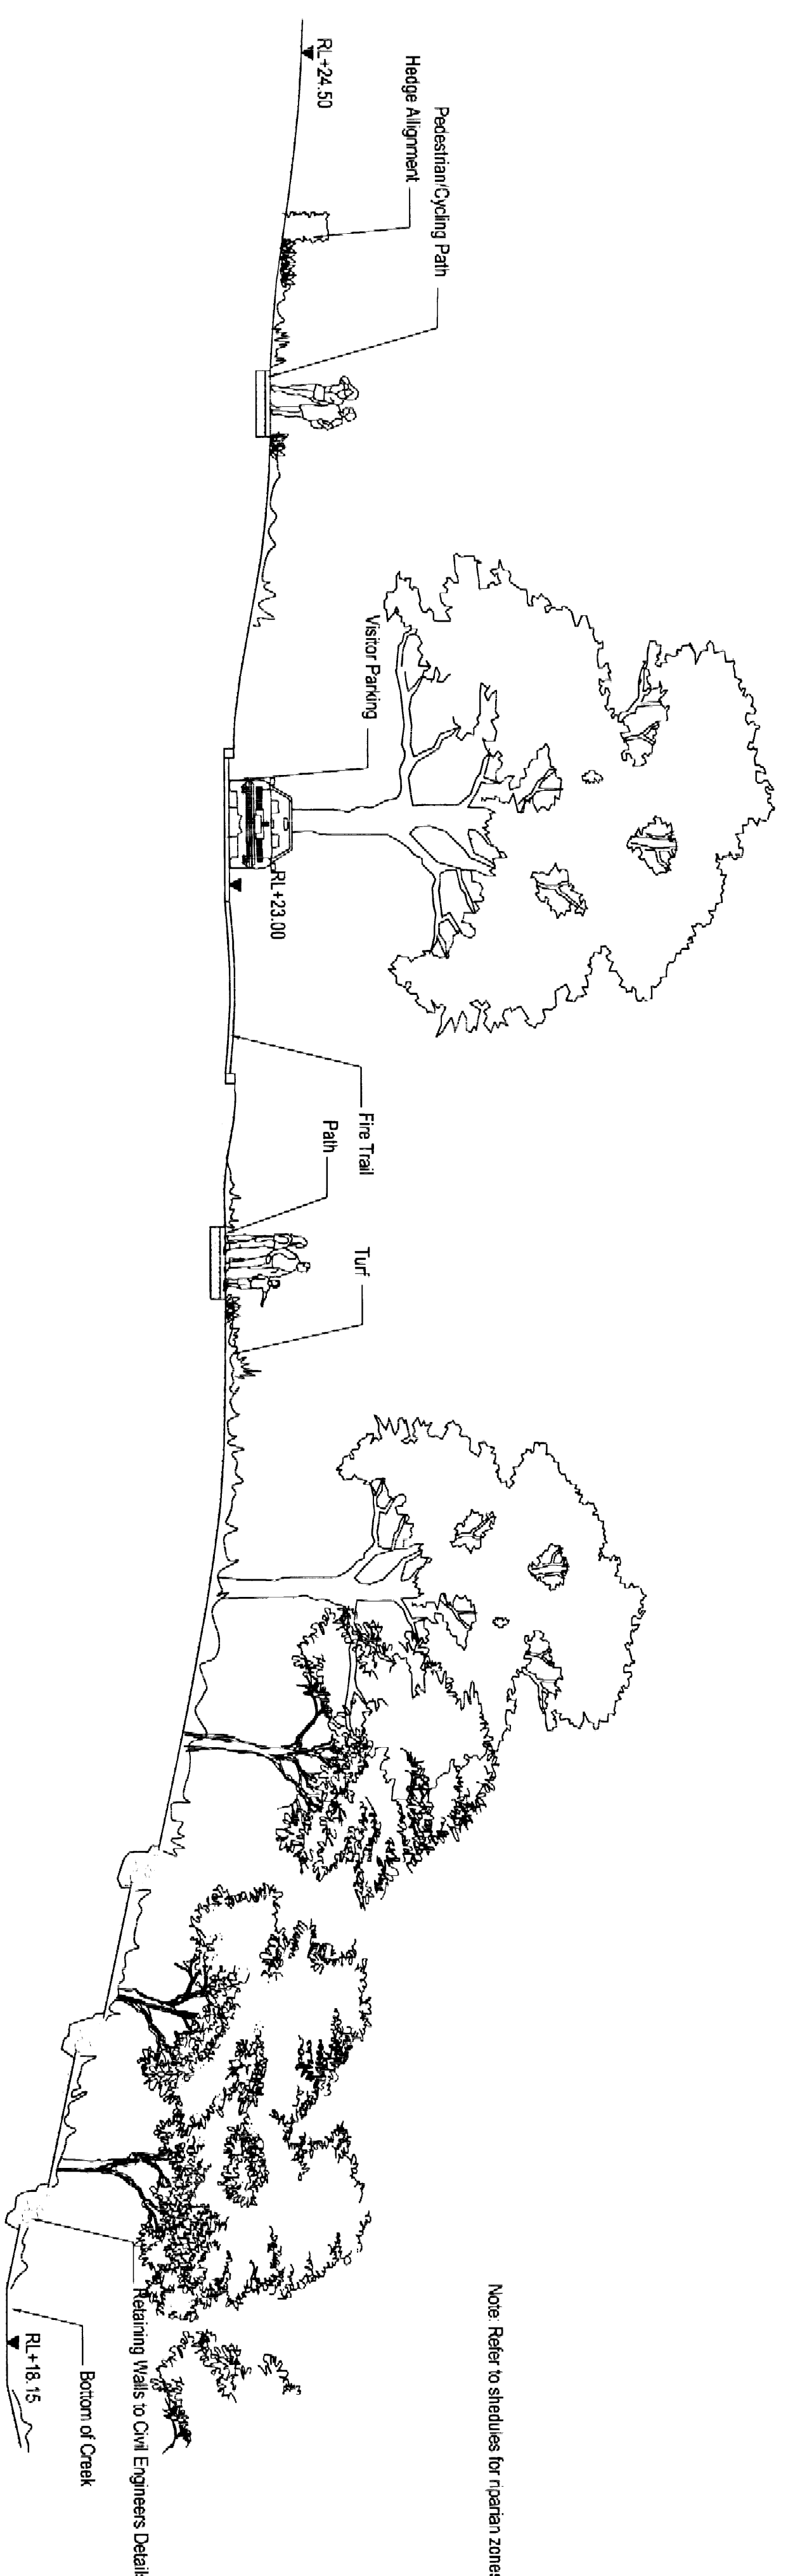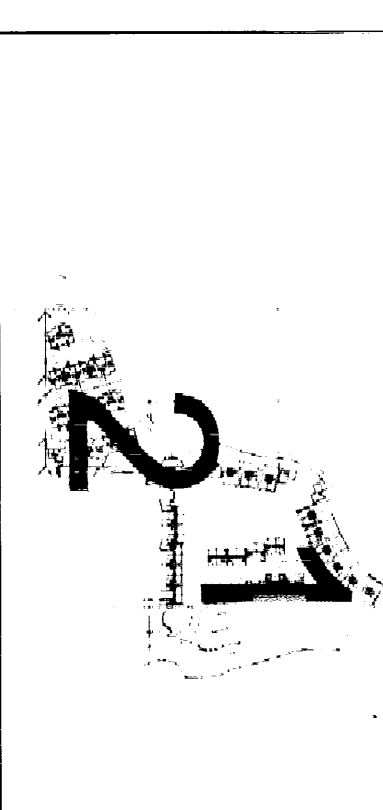


01 CREEK SECTION
SCALE 1 : 100

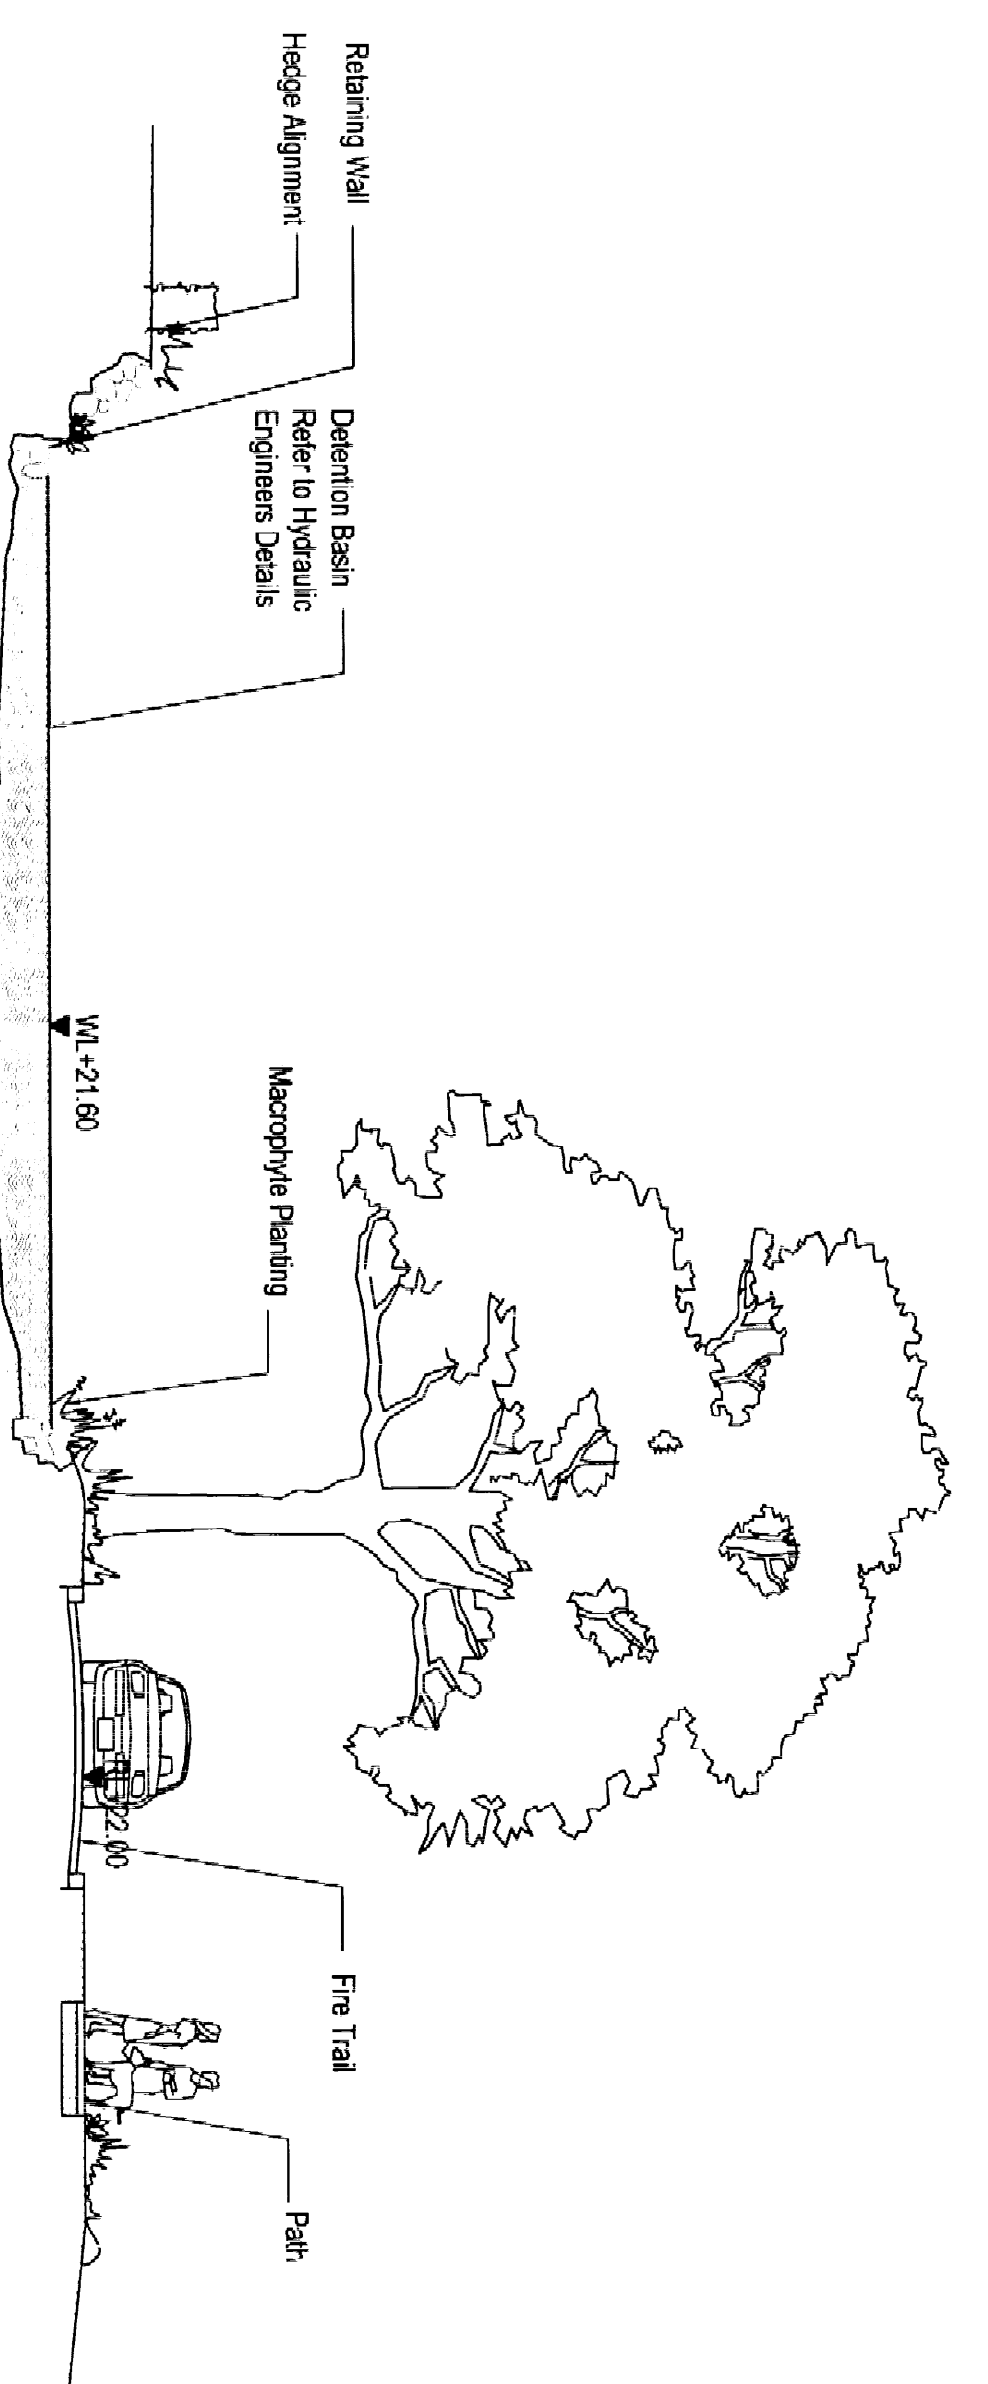

02 DETENTION BASIN SECTION
SCALE 1 : 100

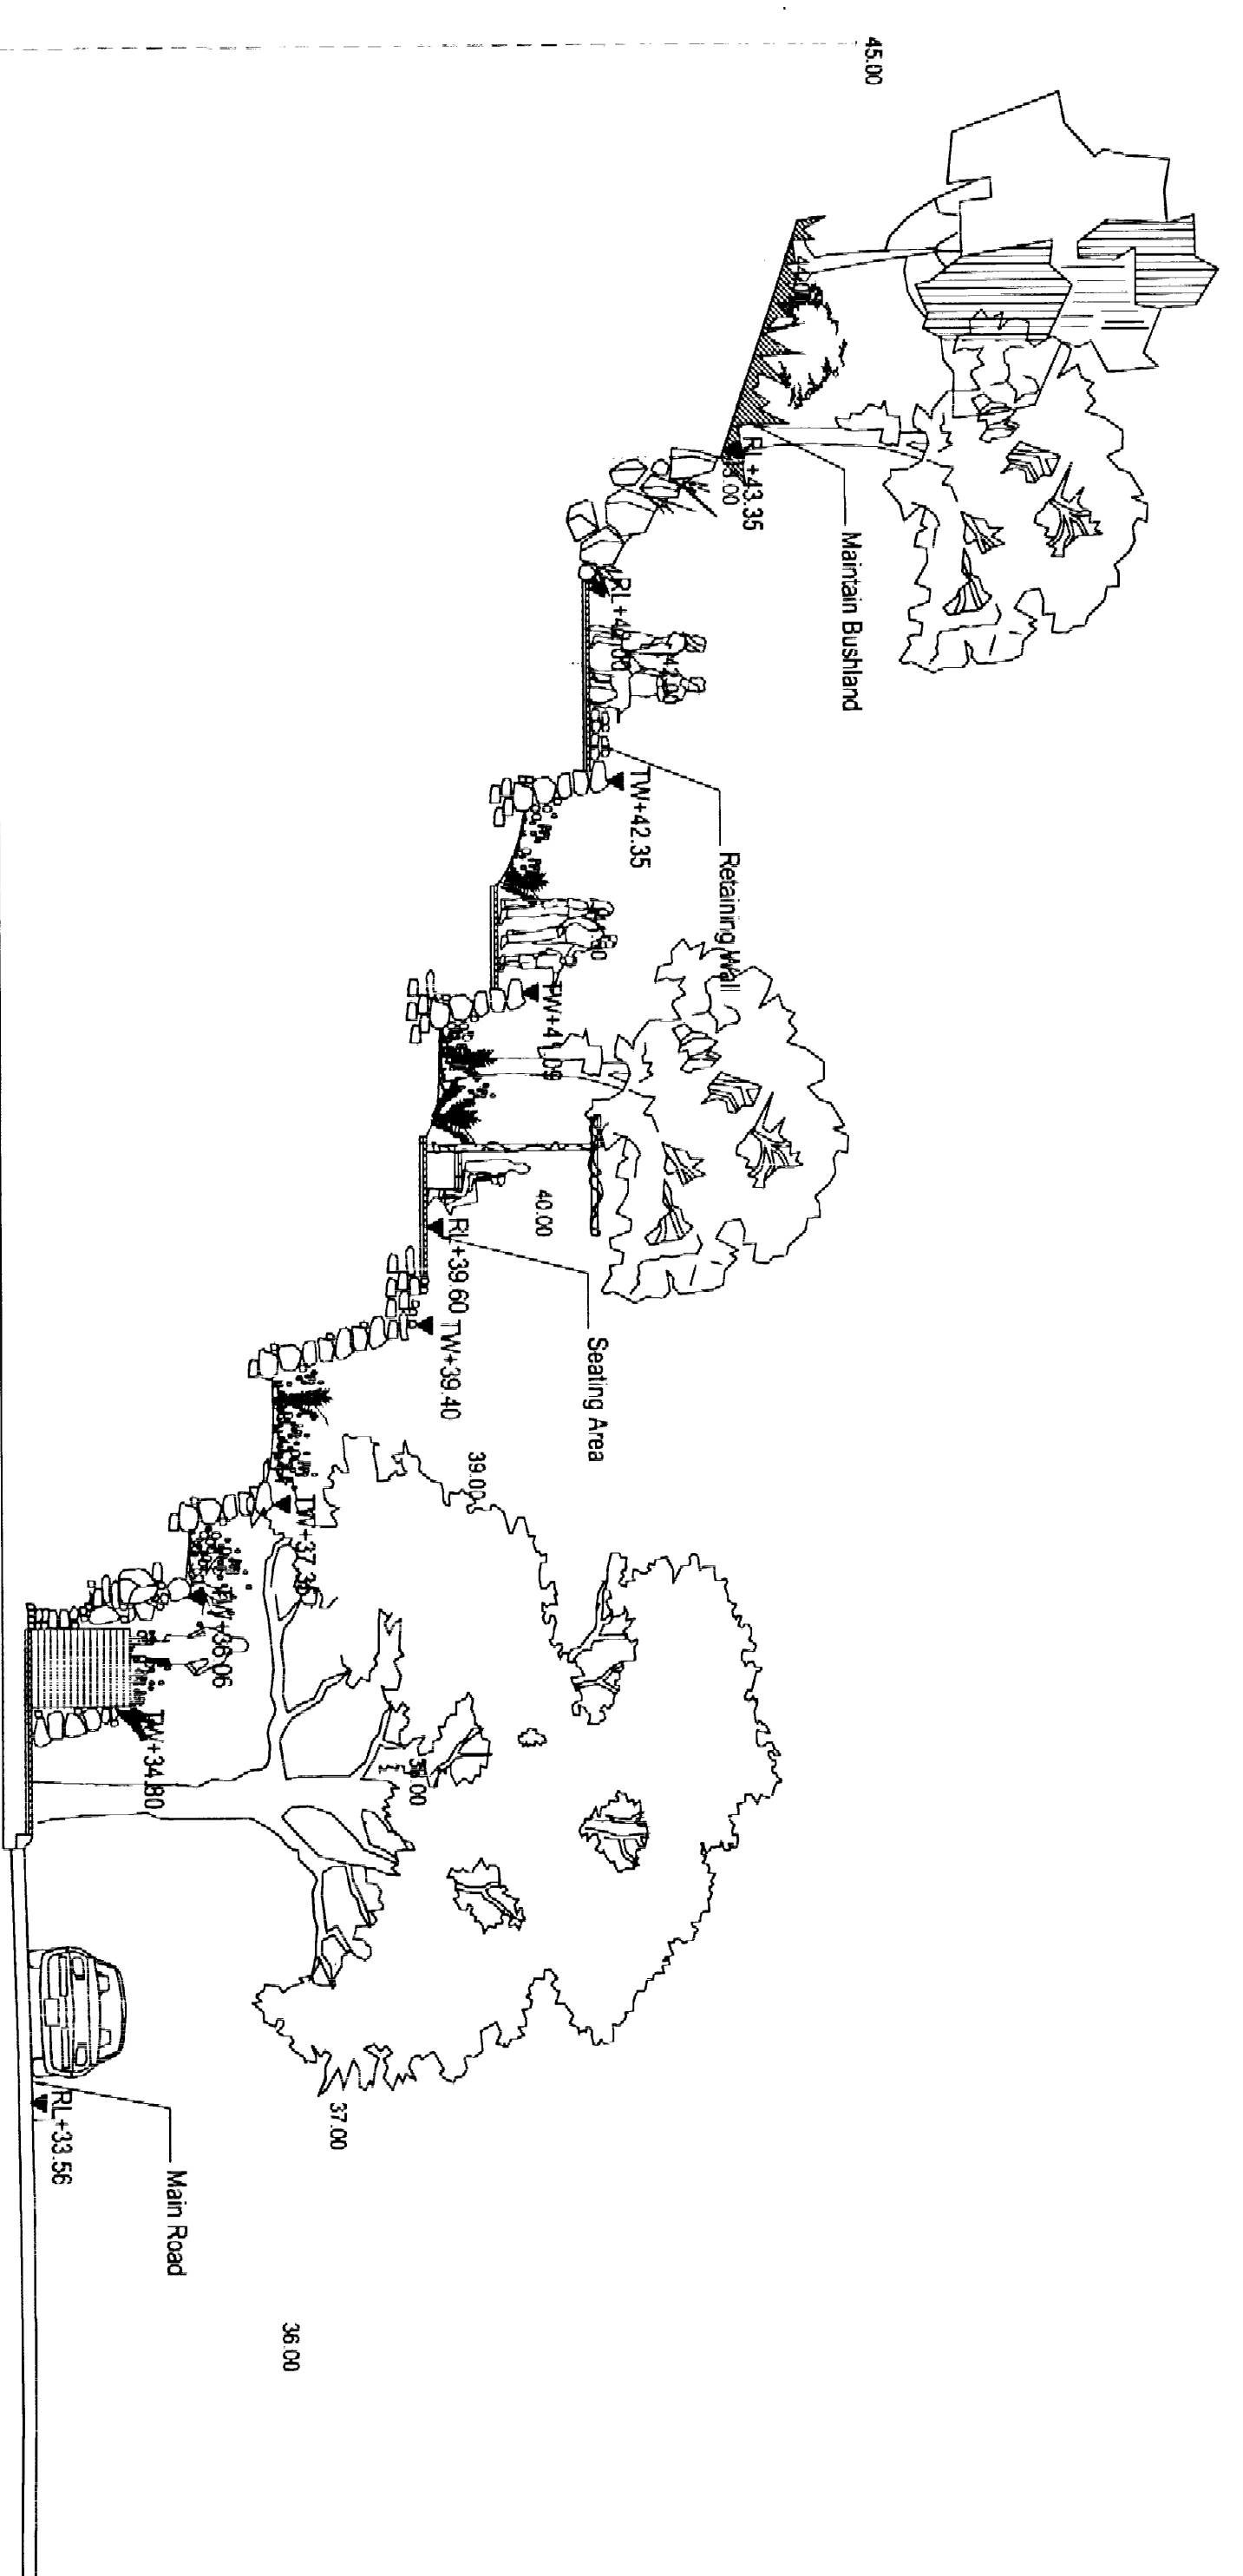

03 RETAINING WALL SECTION
SCALE 1 : 100

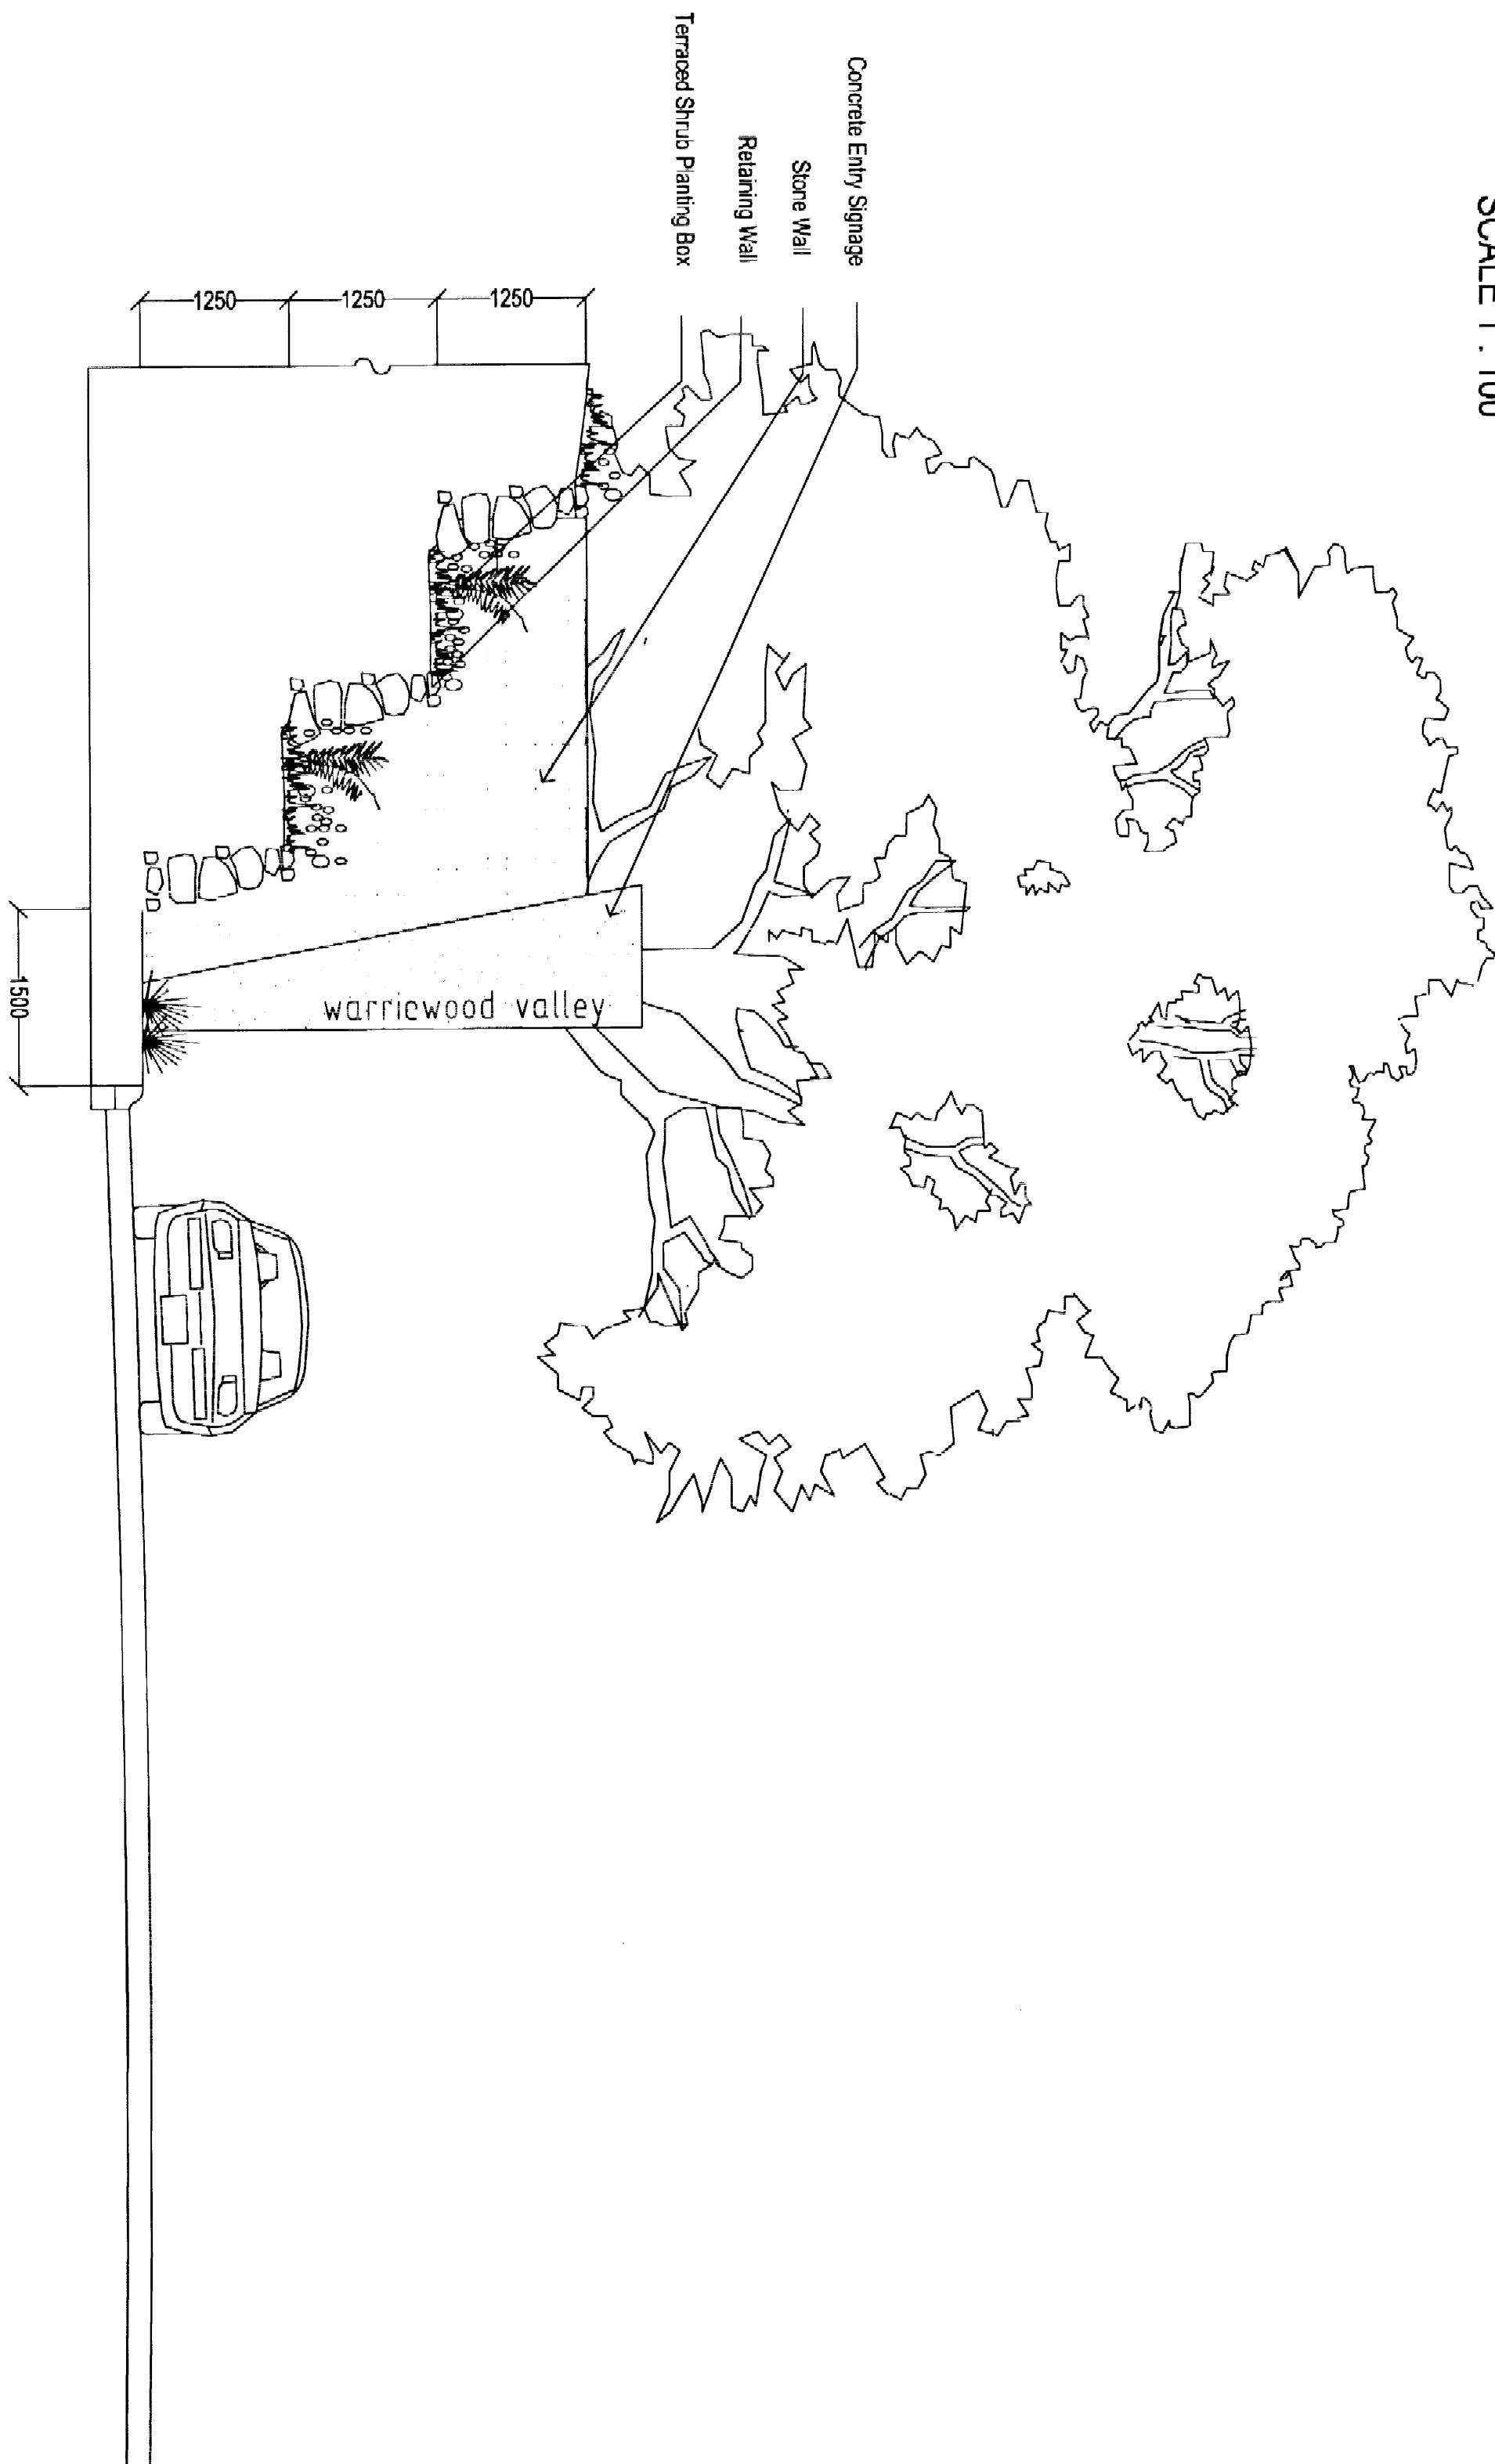

04 ENTRY SIGNAGE ELEVATION
SCALE 1 : 50

Issue	Revision Description	By	CHK	Date
A	DA Submission	PM/HT	DM	03.12.04

DRAWING TITLE
LANDSCAPE SECTIONS

Drawn : JH
Designed : DM
Project No.: JUB 01
BAR SCALE AS SHOWN

SHEET NO. WSL_DA_004
REV. A