


DEVELOPMENT APPLICATION

DRAWING SCHEDULE

PROPOSED SITE PLAN	01
DRIVEWAY GRADE DETAILS	02

ISSUE DETAILS

B 04.04.22 ISSUED FOR DEVELOPMENT APPLICATION

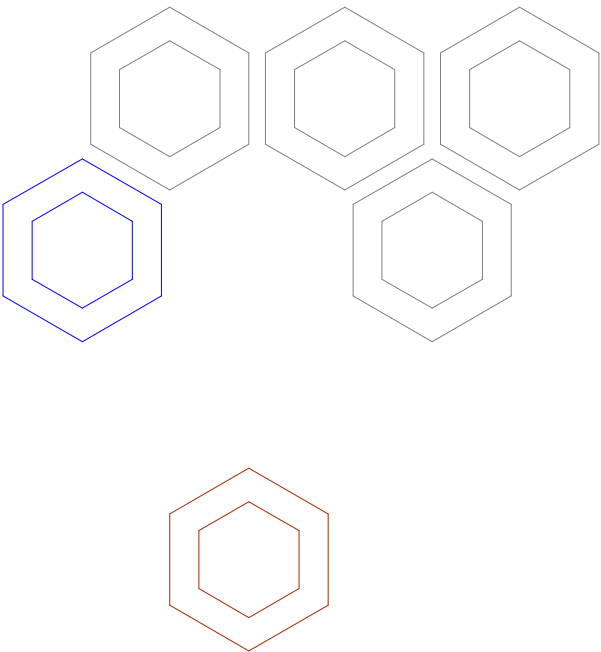

ADDITIONAL INFORMATION

A01	SURVEY PLAN
A02	WASTE MANAGEMENT PLAN
A03	OWNER'S CONSENT
A04	COST SUMMARY REPORT
A05	STATMENT OF ENVIRONMENTAL EFFECTS
A06	ARBORIST REPORT





PROPOSED FOUR ATTACHED DWELLINGS

35 Kenneth Road,
Manly Vale

Amanda Hunt



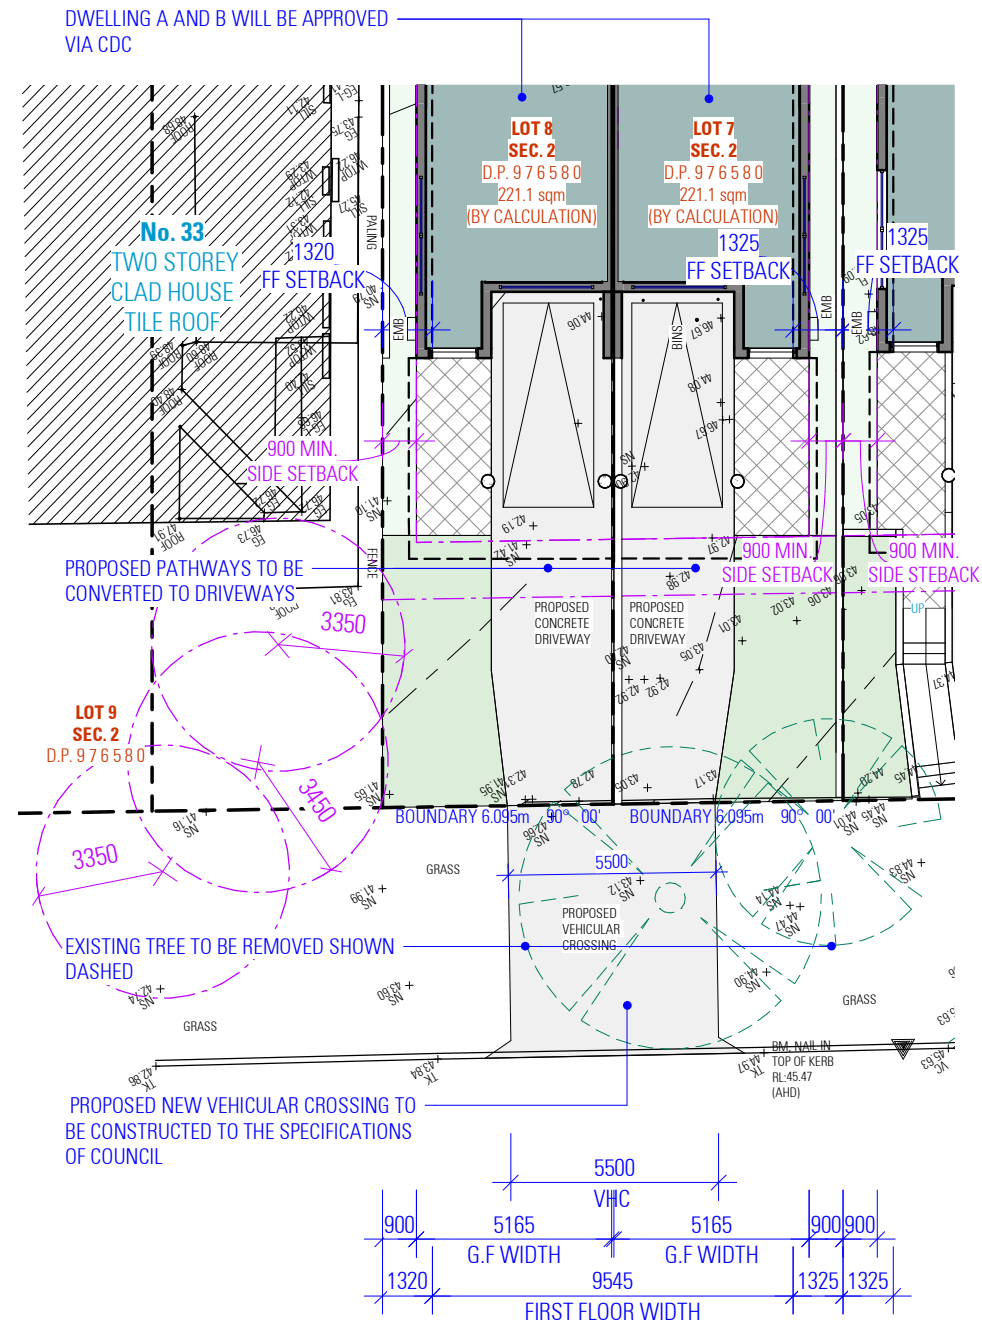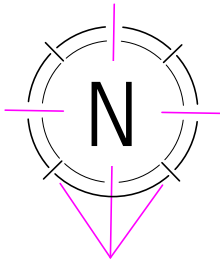

PROPOSED SITE PLAN

SITE LEGEND		
KEY	ITEM	SYMBOL
	GROUND FLOOR AREA	
	LINE OF FIRST FLOOR	
	SITE BOUNDARY	

NOTES

1. ALL DIMENSIONS ARE IN MILLIMETERS
2. VERIFY ALL DIMENSIONS ON SITE
3. DO NOT SCALE, USE FIGURED DIMENSIONS ONLY
4. VERIFY ALL DISCREPANCIES WITH THE DESIGNER
5. ALL WORKS TO COMPLY WITH THE NATIONAL CONSTRUCTION CODE (B.C.A) & AUSTRALIAN STANDARDS

COPYRIGHT

THESE DRAWINGS HAVE BEEN PREPARED BY ES DESIGN, AND SHALL REMAIN THE PROPERTY OF THE SAME. NO PORTION OF THESE DRAWINGS, WHETHER IN PART OR WHOLE, SHALL BE USED IN ANY FORM, DUPLICATED OR OTHERWISE, WITHOUT PRIOR WRITTEN PERMISSION OF THE ARCHITECT/ DESIGNER. THESE DRAWINGS ARE SUBJECT TO COPYRIGHT LAWS.



www.es.com.au



PROPOSED FOUR ATTACHED DWELLINGS
35 Kenneth Road
Manly Vale

DRAWING

PROPOSED SITE PLAN



SCALE
ISSUE 1 : 200 / A3
B 04.04.22

DWG No. 21142 - 01


NOT FOR CONSTRUCTION

DESIGN
DRAFTED ELIE SLEIMAN
SALEM TISSIEH

Amanda Hunt

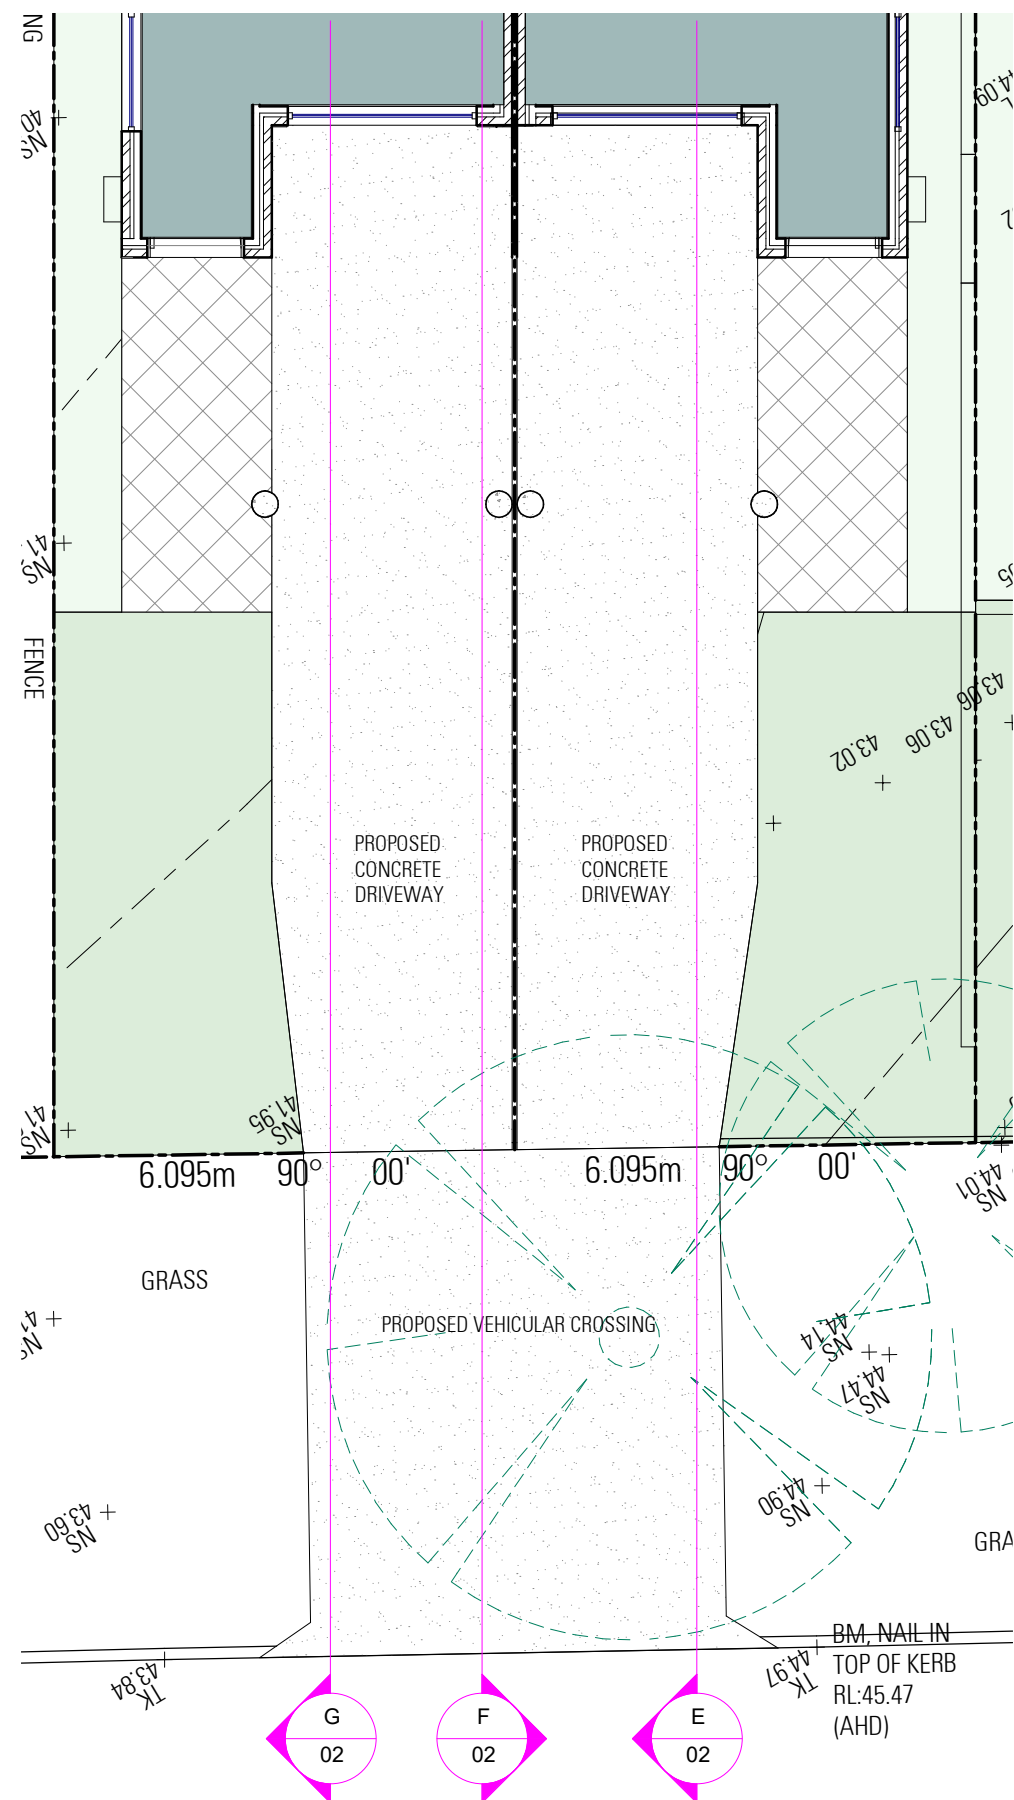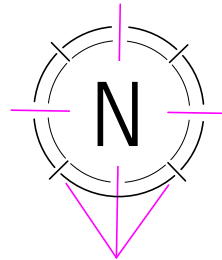


PROPOSED DRIVEWAY GRADE DETAIL

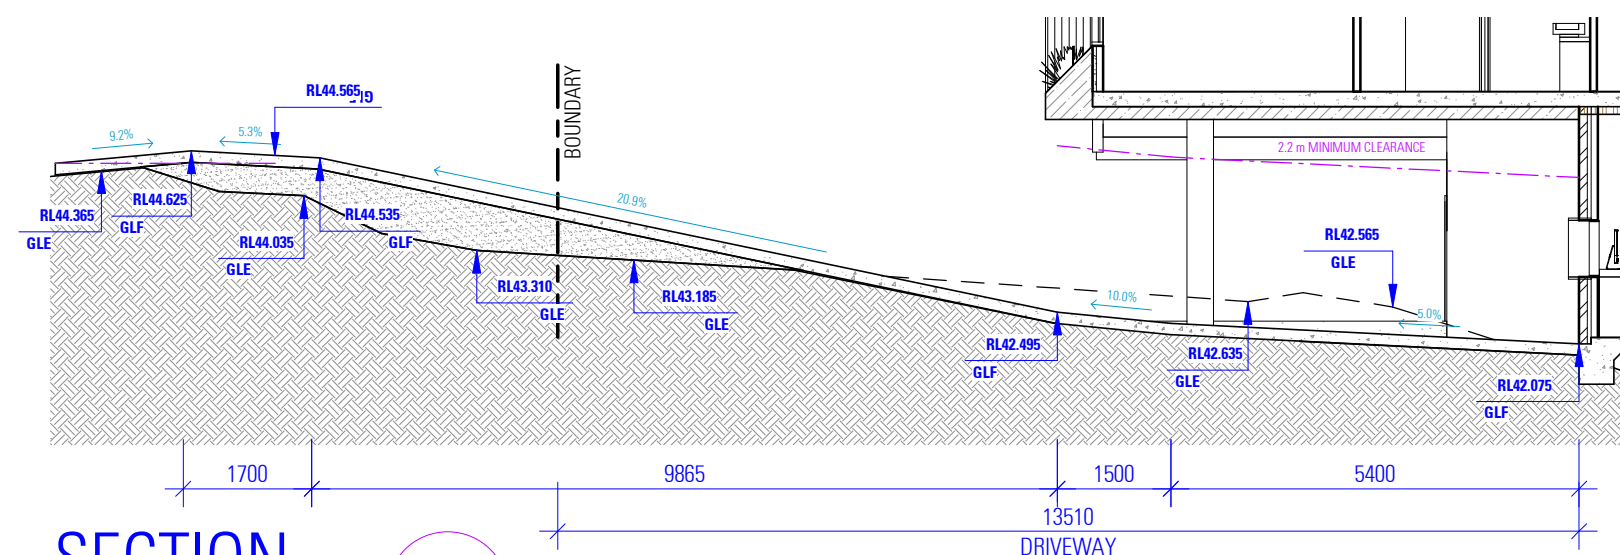

SECTION

E


02

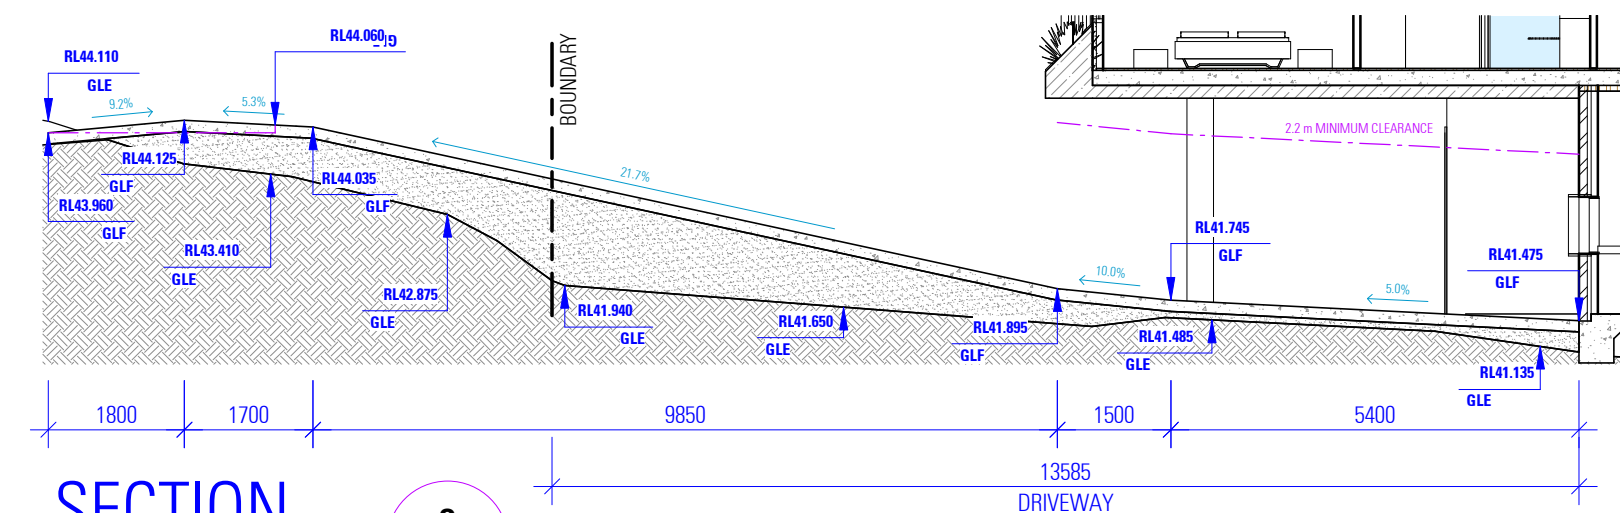

SECTION

G

02

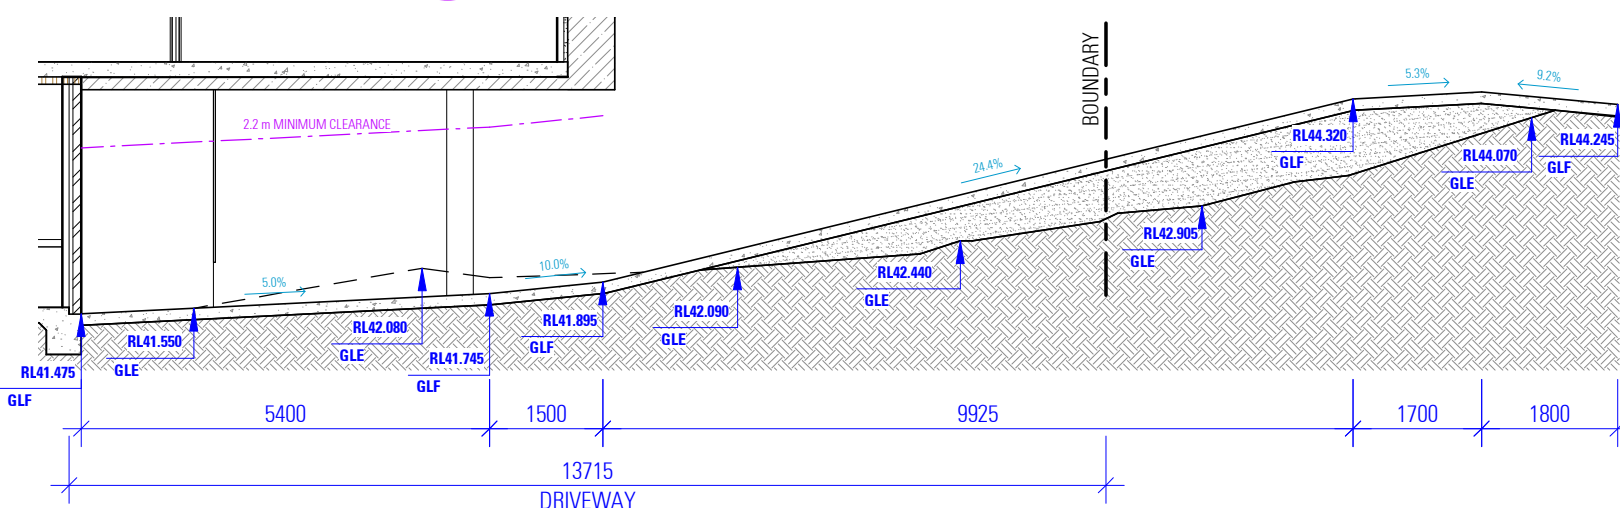

SECTION

F

02

NOT FOR CONSTRUCTION

NOTES

1. ALL DIMENSIONS ARE IN MILLIMETERS
2. VERIFY ALL DIMENSIONS ON SITE
3. DO NOT SCALE, USE FIGURED DIMENSIONS ONLY
4. VERIFY ALL DISCREPANCIES WITH THE DESIGNER
5. ALL WORKS TO COMPLY WITH THE NATIONAL CONSTRUCTION CODE (B.C.A) & AUSTRALIAN STANDARDS

COPYRIGHT

THESE DRAWINGS HAVE BEEN PREPARED BY ES DESIGN, AND SHALL REMAIN THE PROPERTY OF THE SAME. NO PORTION OF THESE DRAWINGS, WHETHER IN PART OR WHOLE, SHALL BE USED IN ANY FORM, DUPLICATED OR OTHERWISE, WITHOUT PRIOR WRITTEN PERMISSION OF THE ARCHITECT/DESIGNER. THESE DRAWINGS ARE SUBJECT TO COPYRIGHT LAWS.



www.es.com.au



DESIGN ELIE SLEIMAN
DRAFTED SALEM TISSIEH

PROPOSED FOUR ATTACHED DWELLINGS
35 Kenneth Road
Manly Vale

DRAWING

DRIVEWAY GRADE DETAILS

SCALE 1 : 100 / A3
ISSUE B 04.04.22

DWG No. 21142 - 02