


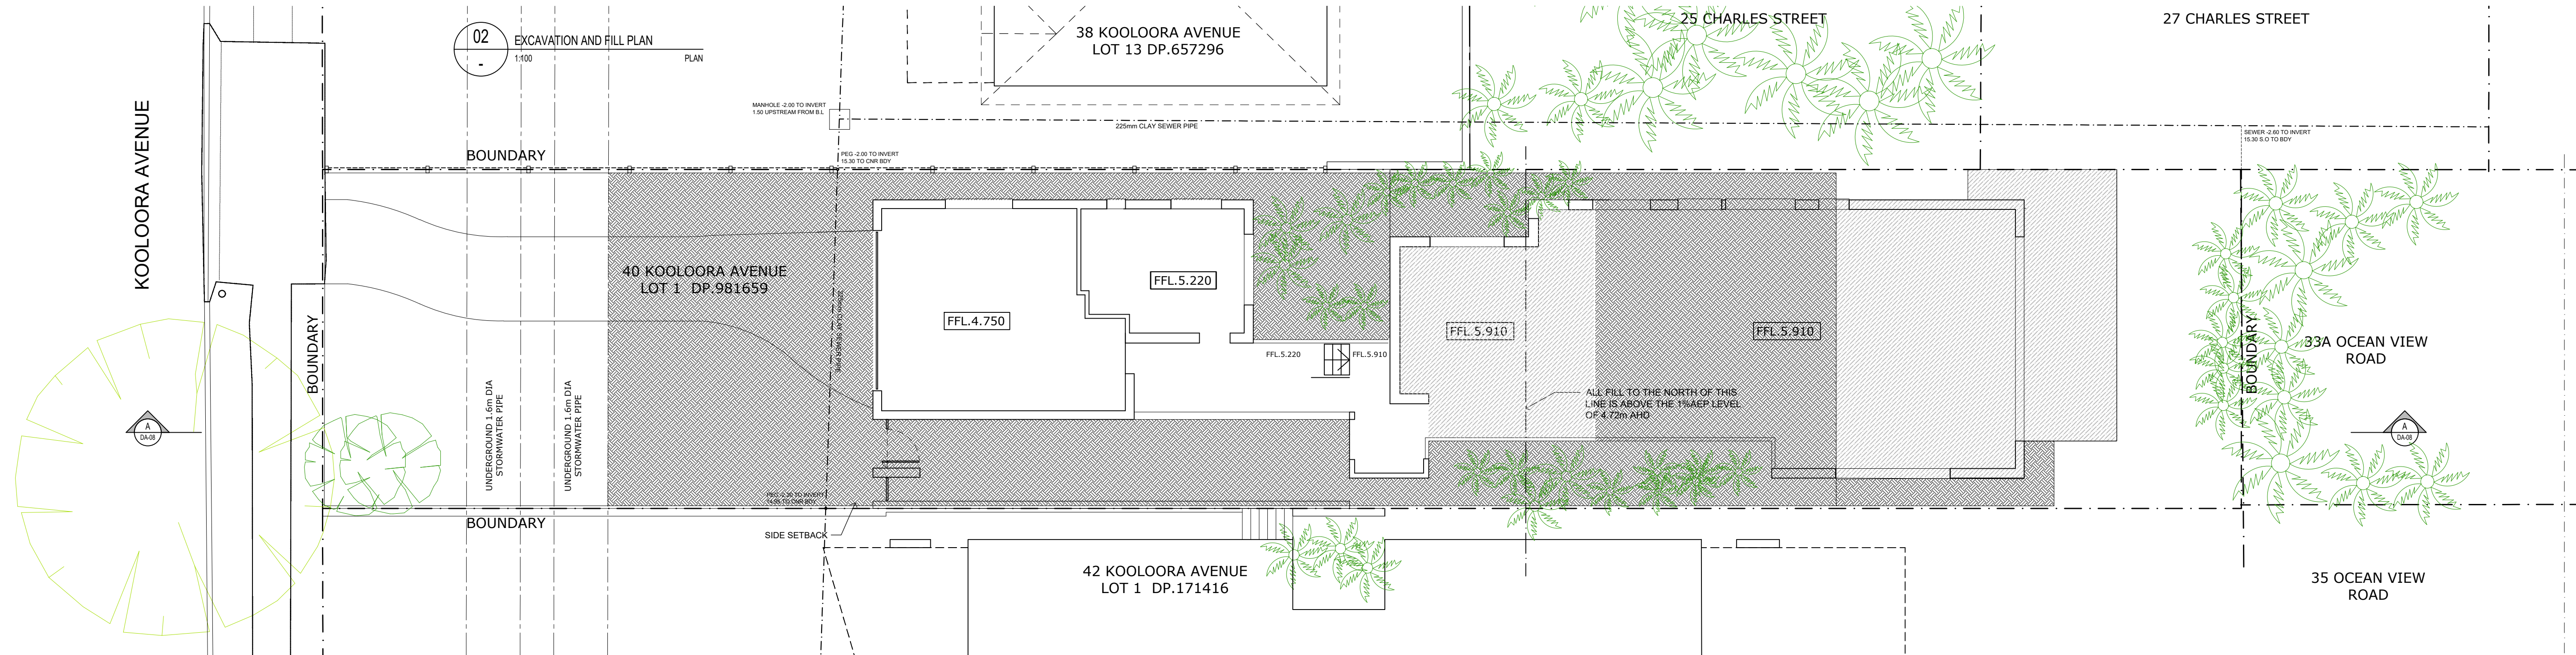


AREA TO RECEIVE FILL

AREA TO REQUIRING EXCAVATION


KEY

TOTAL VOLUME OF FILL	148 CU. M
VOLUME OF FILL ABOVE 1% AEP LEVEL 4.72m AHD	83 CU. M
CUT TO RL 3.87 AHD	83 CU. M


FOR DEVELOPMENT APPLICATION

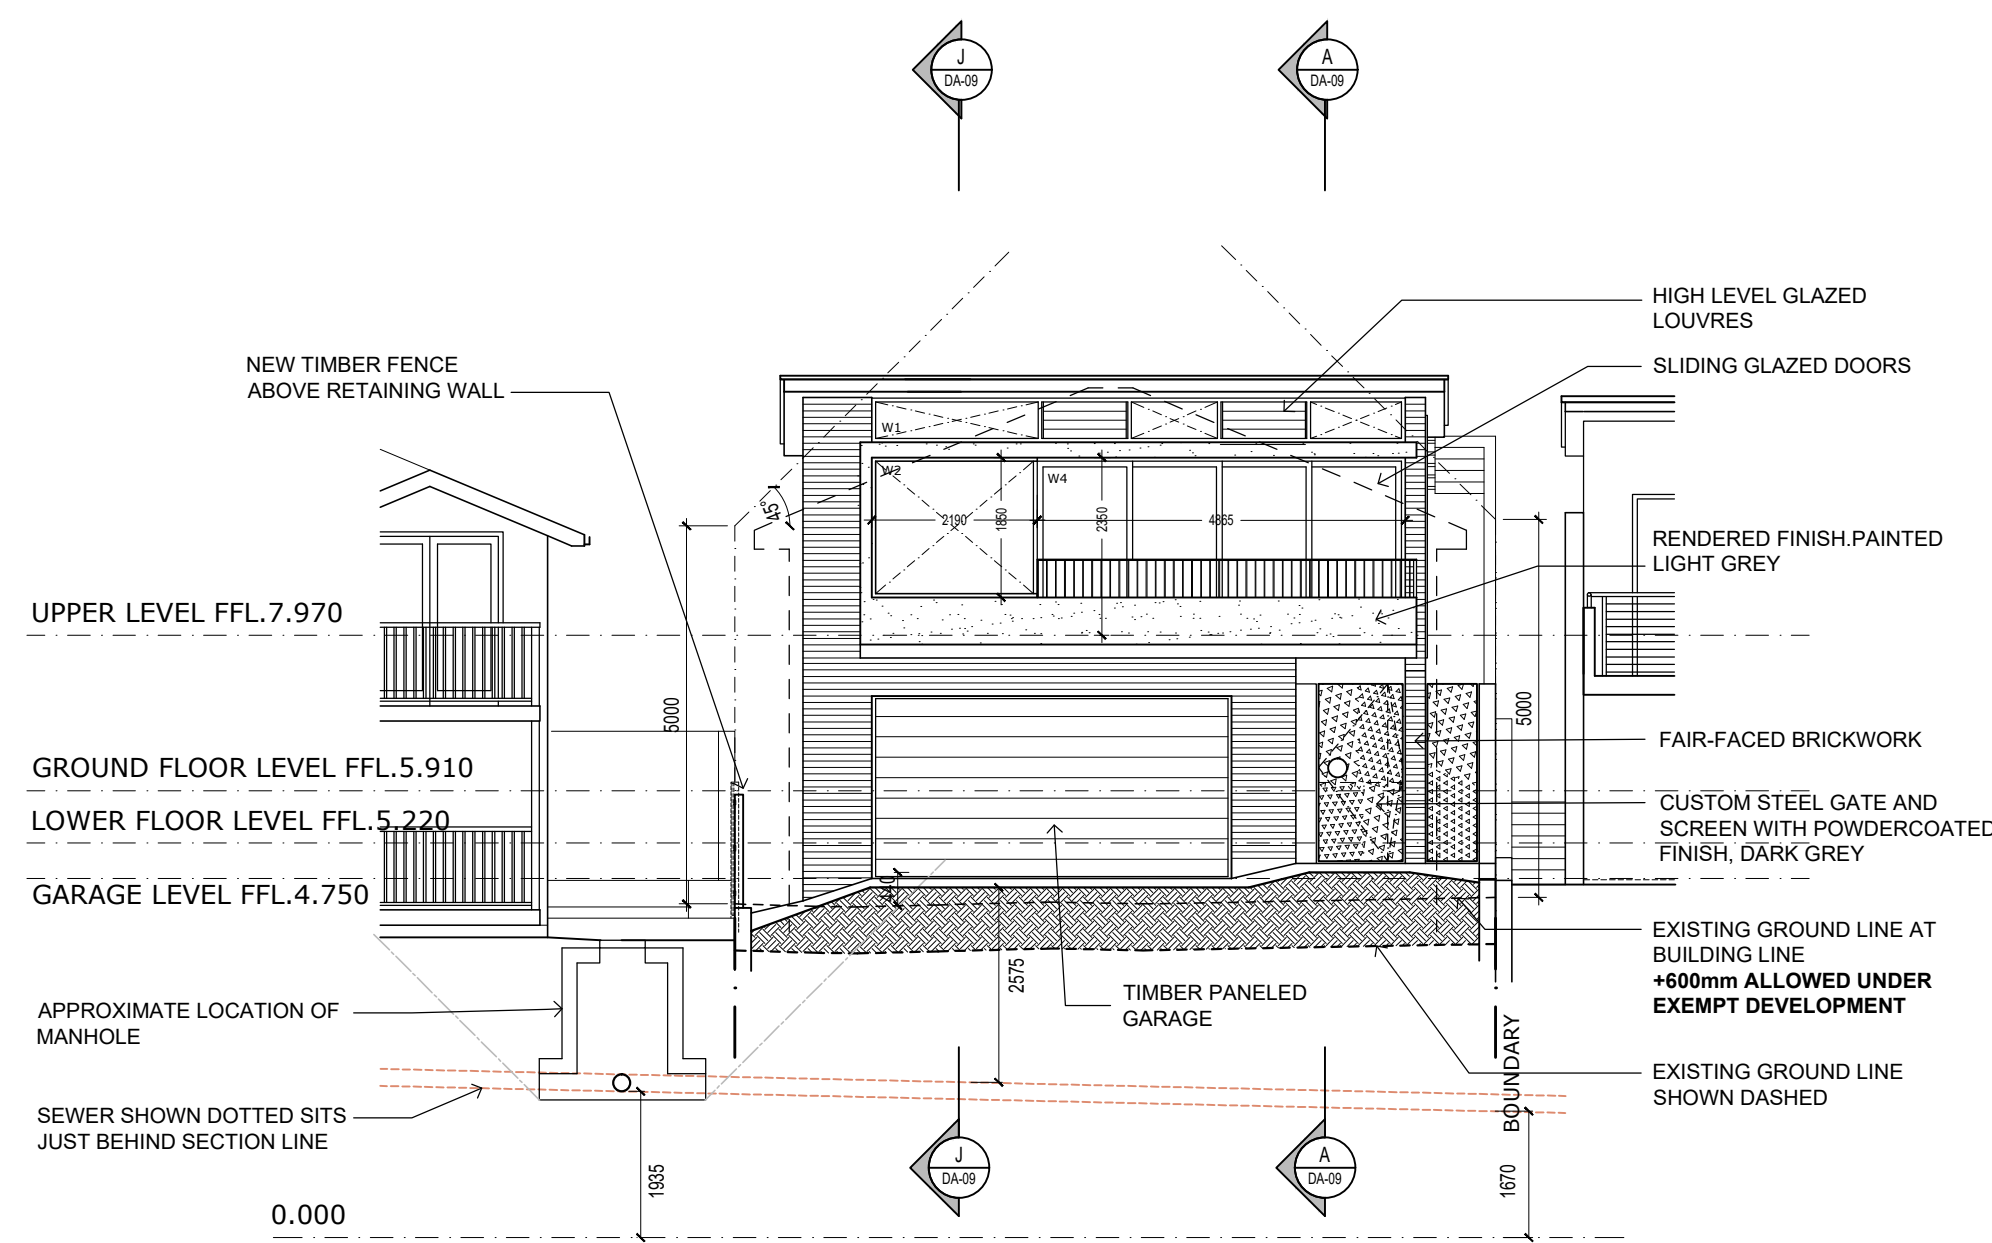


01 PROPOSED SOUTH WEST ELEVATION - SECTION BB
1:100 ELEVATION

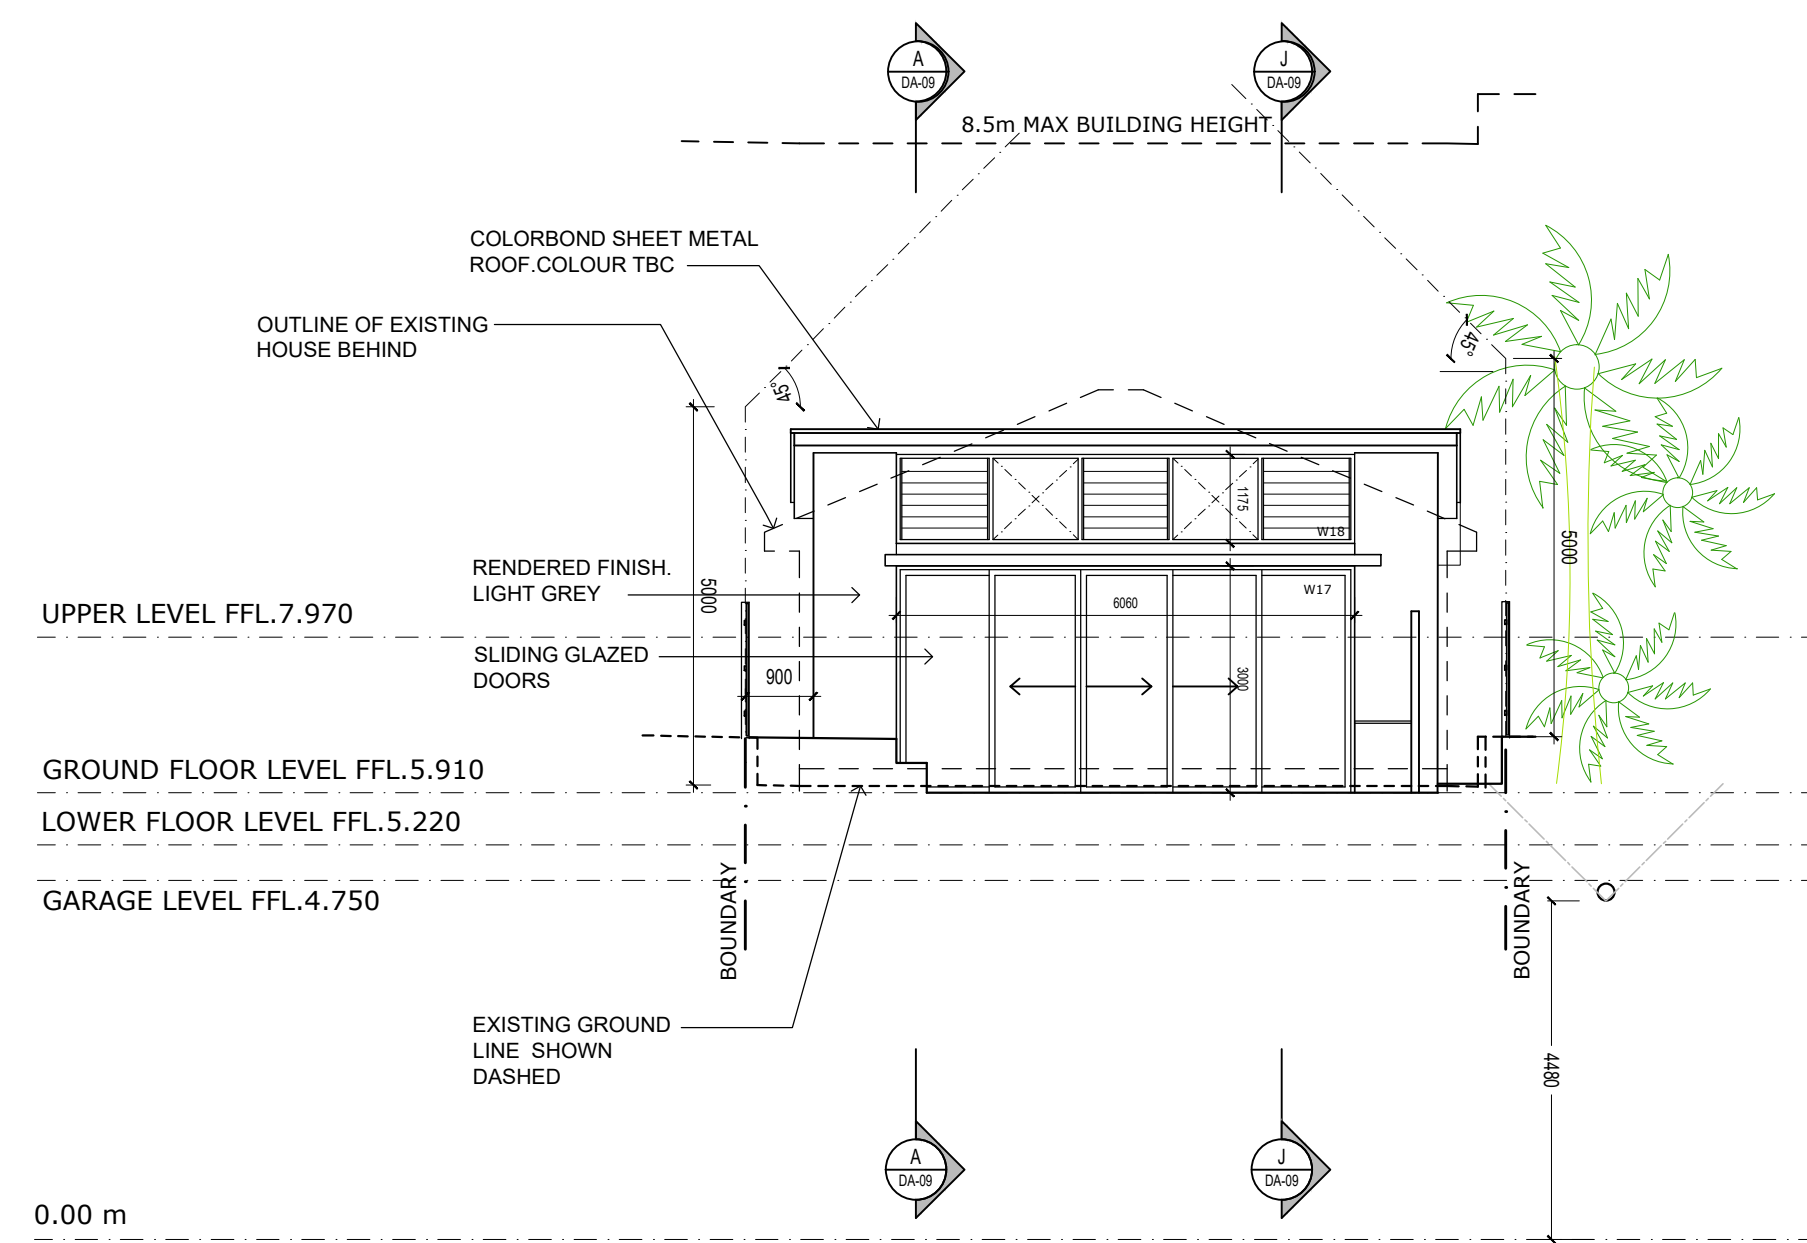

02 PROPOSED NORTH EAST ELEVATION - SECTION GG
1:100 ELEVATION

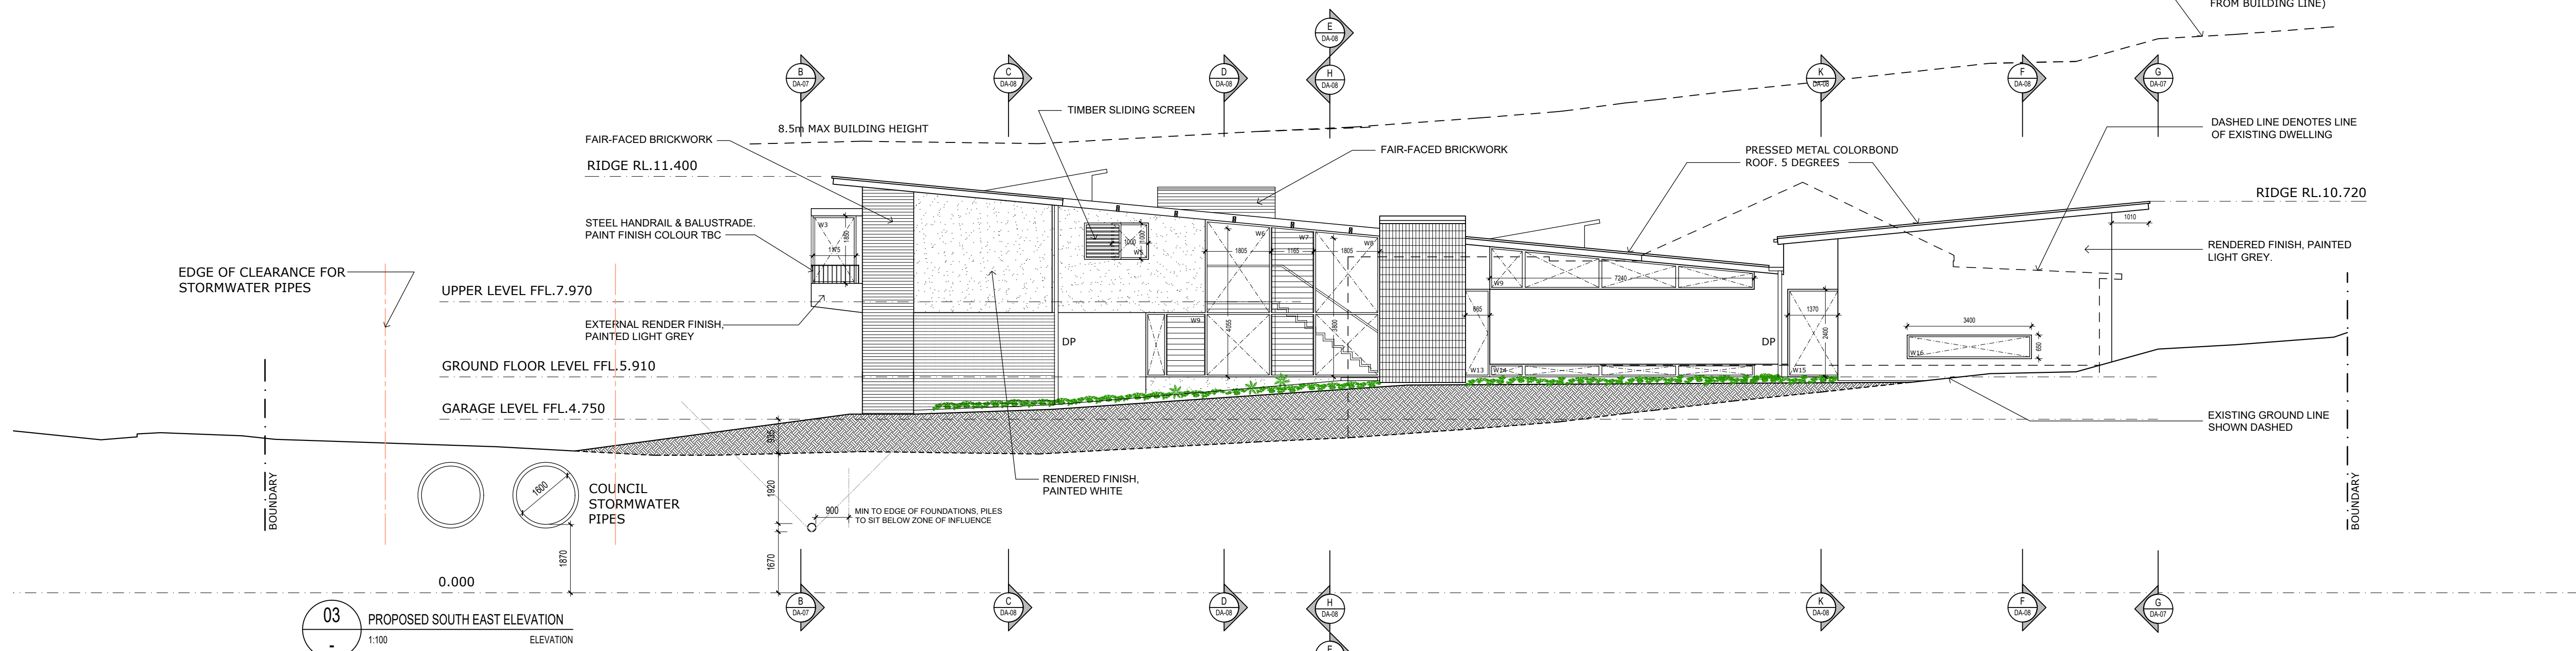





03 PROPOSED SOUTH EAST ELEVATION
1:100 ELEVATION

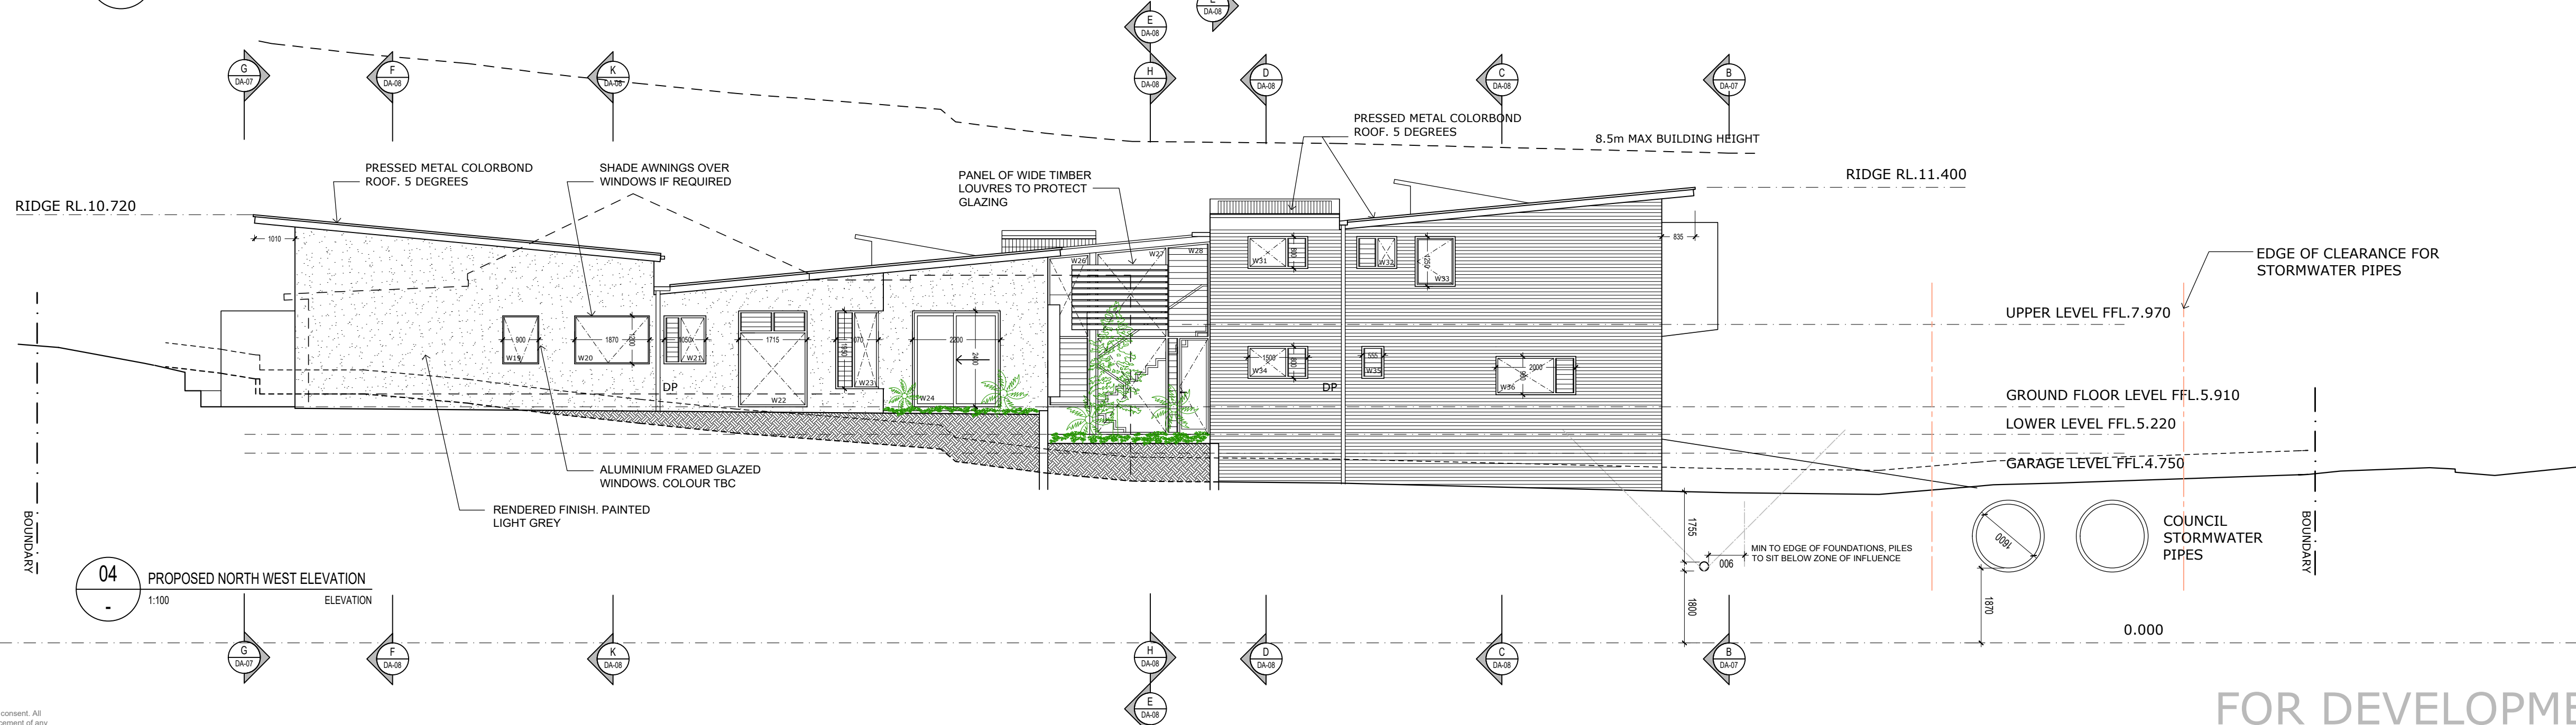

04 PROPOSED NORTH WEST ELEVATION
1:100 ELEVATION

FOR DEVELOPMENT APPLICATION

This drawing and design is subject to copyright and may not be reproduced without prior written consent. All dimensions to be verified and any discrepancies referred to Cradle Design prior to the commencement of any work. Use of standard dimensions only.

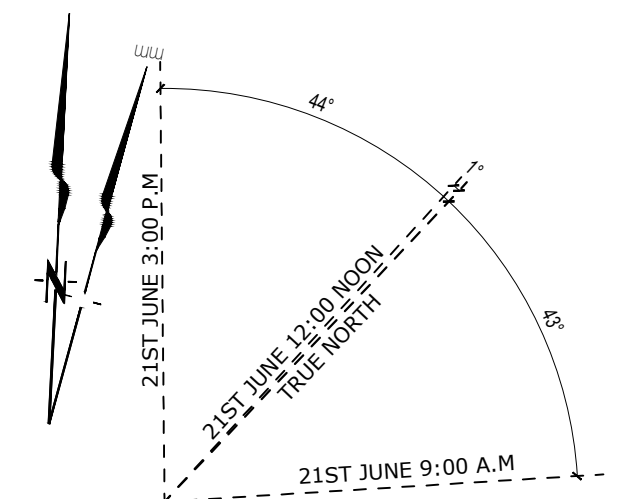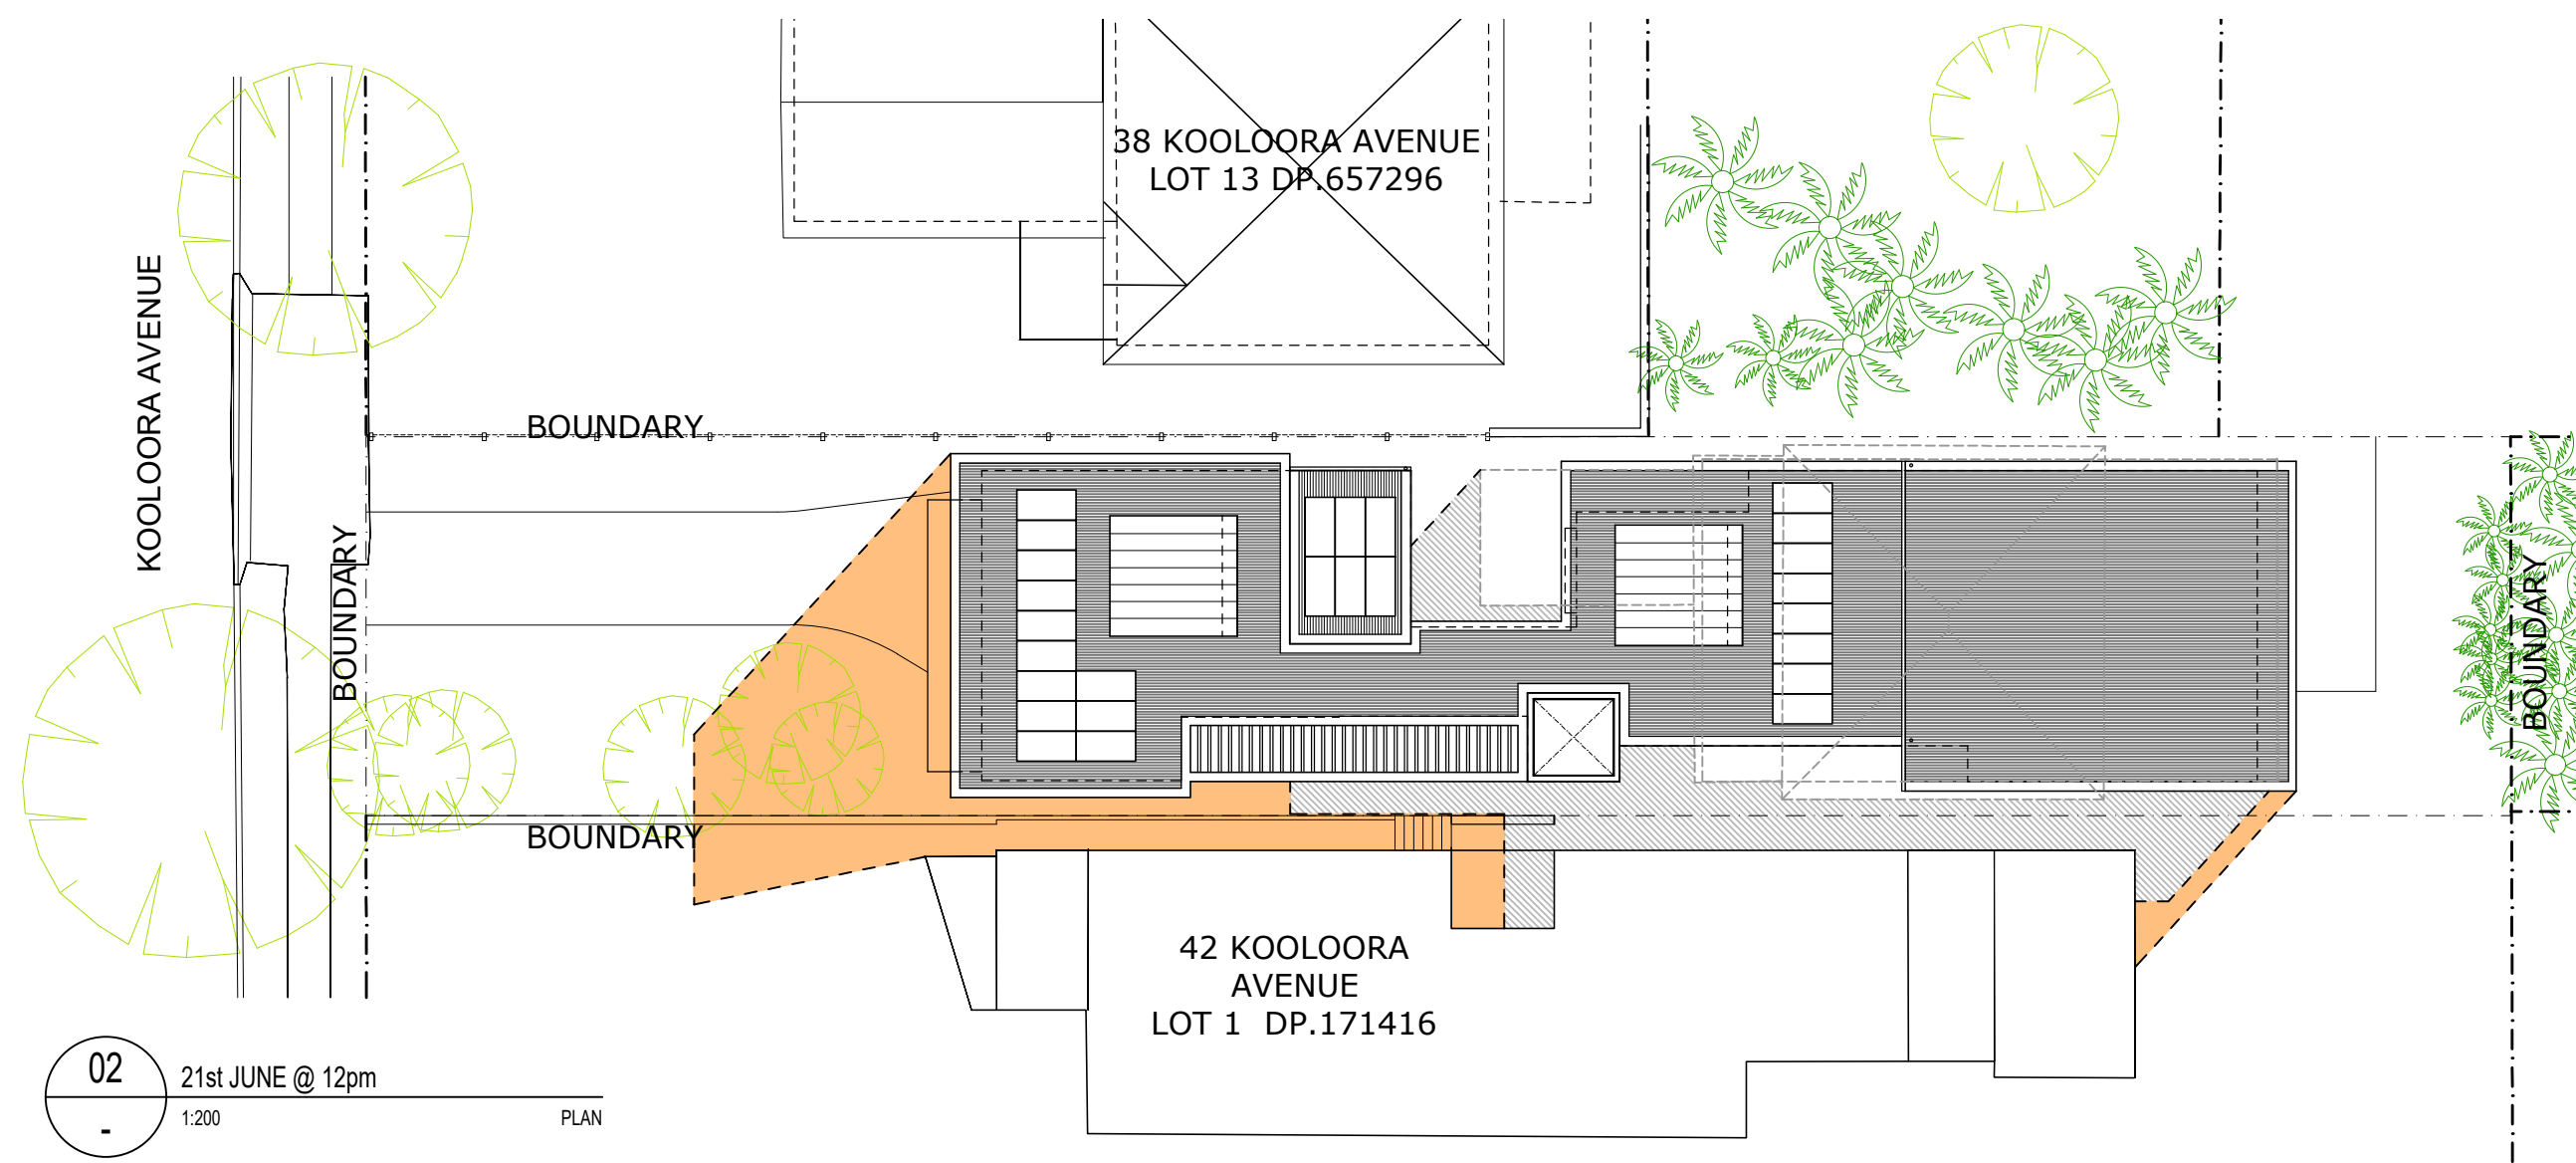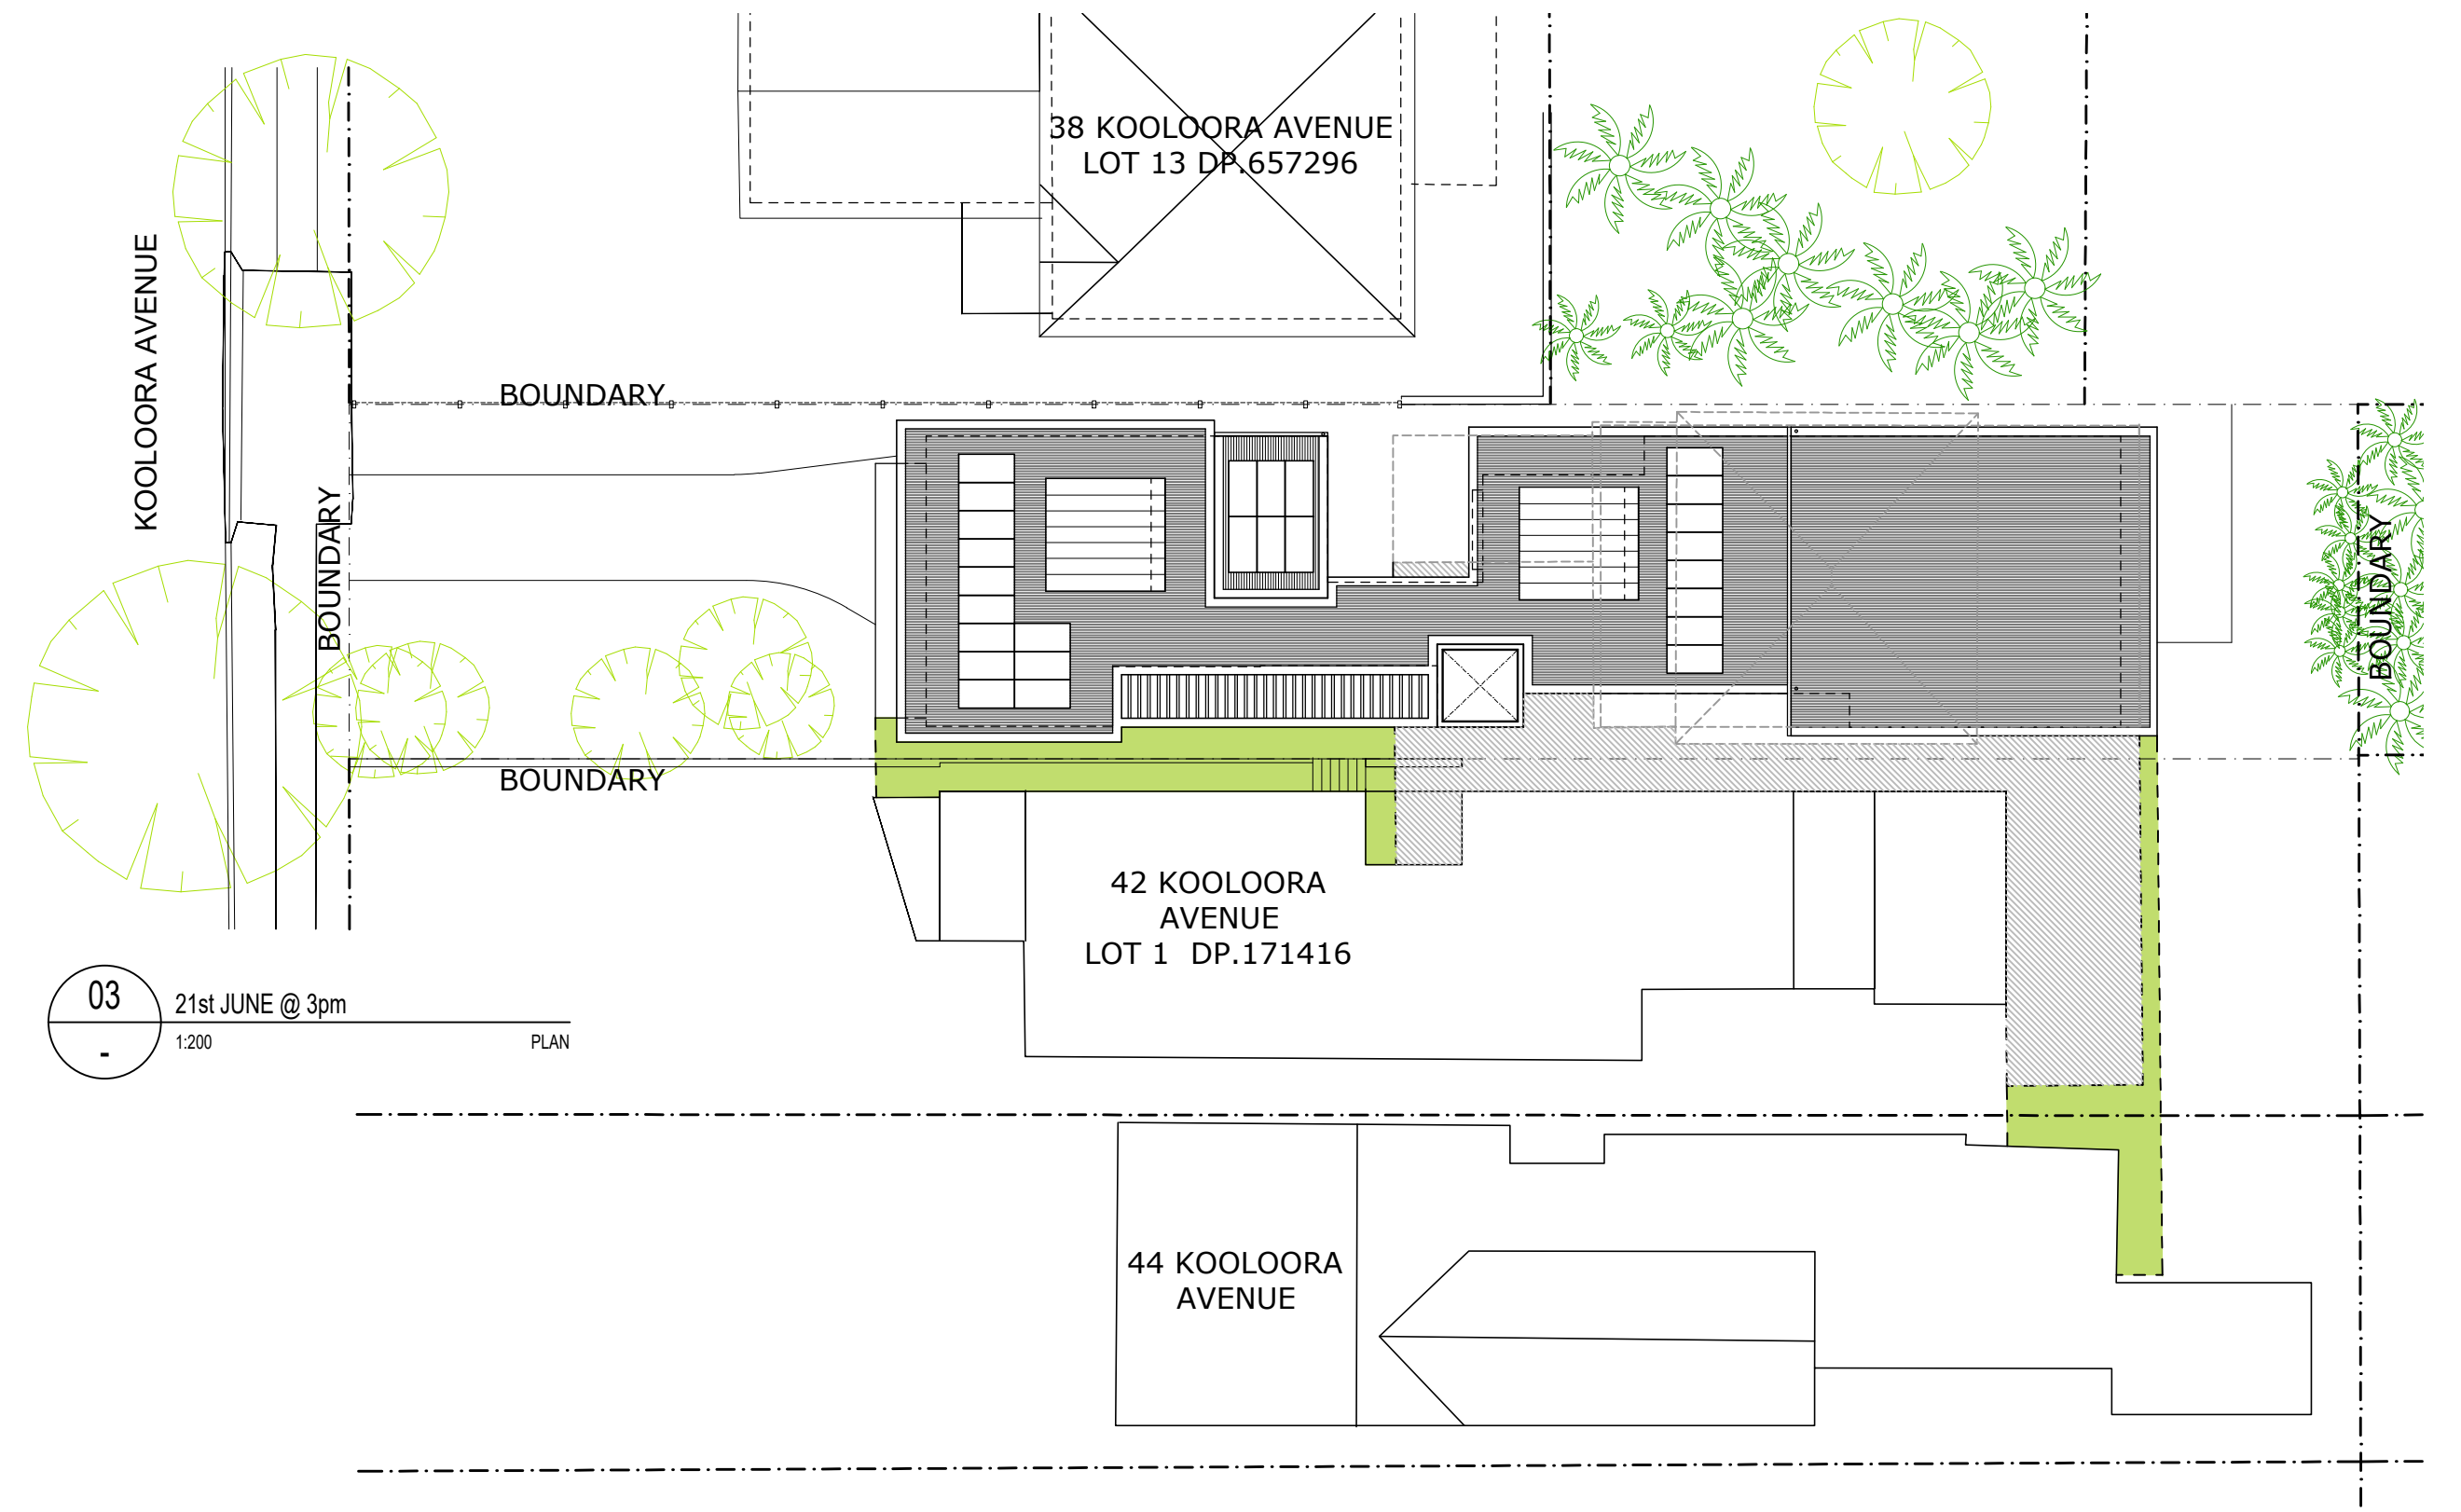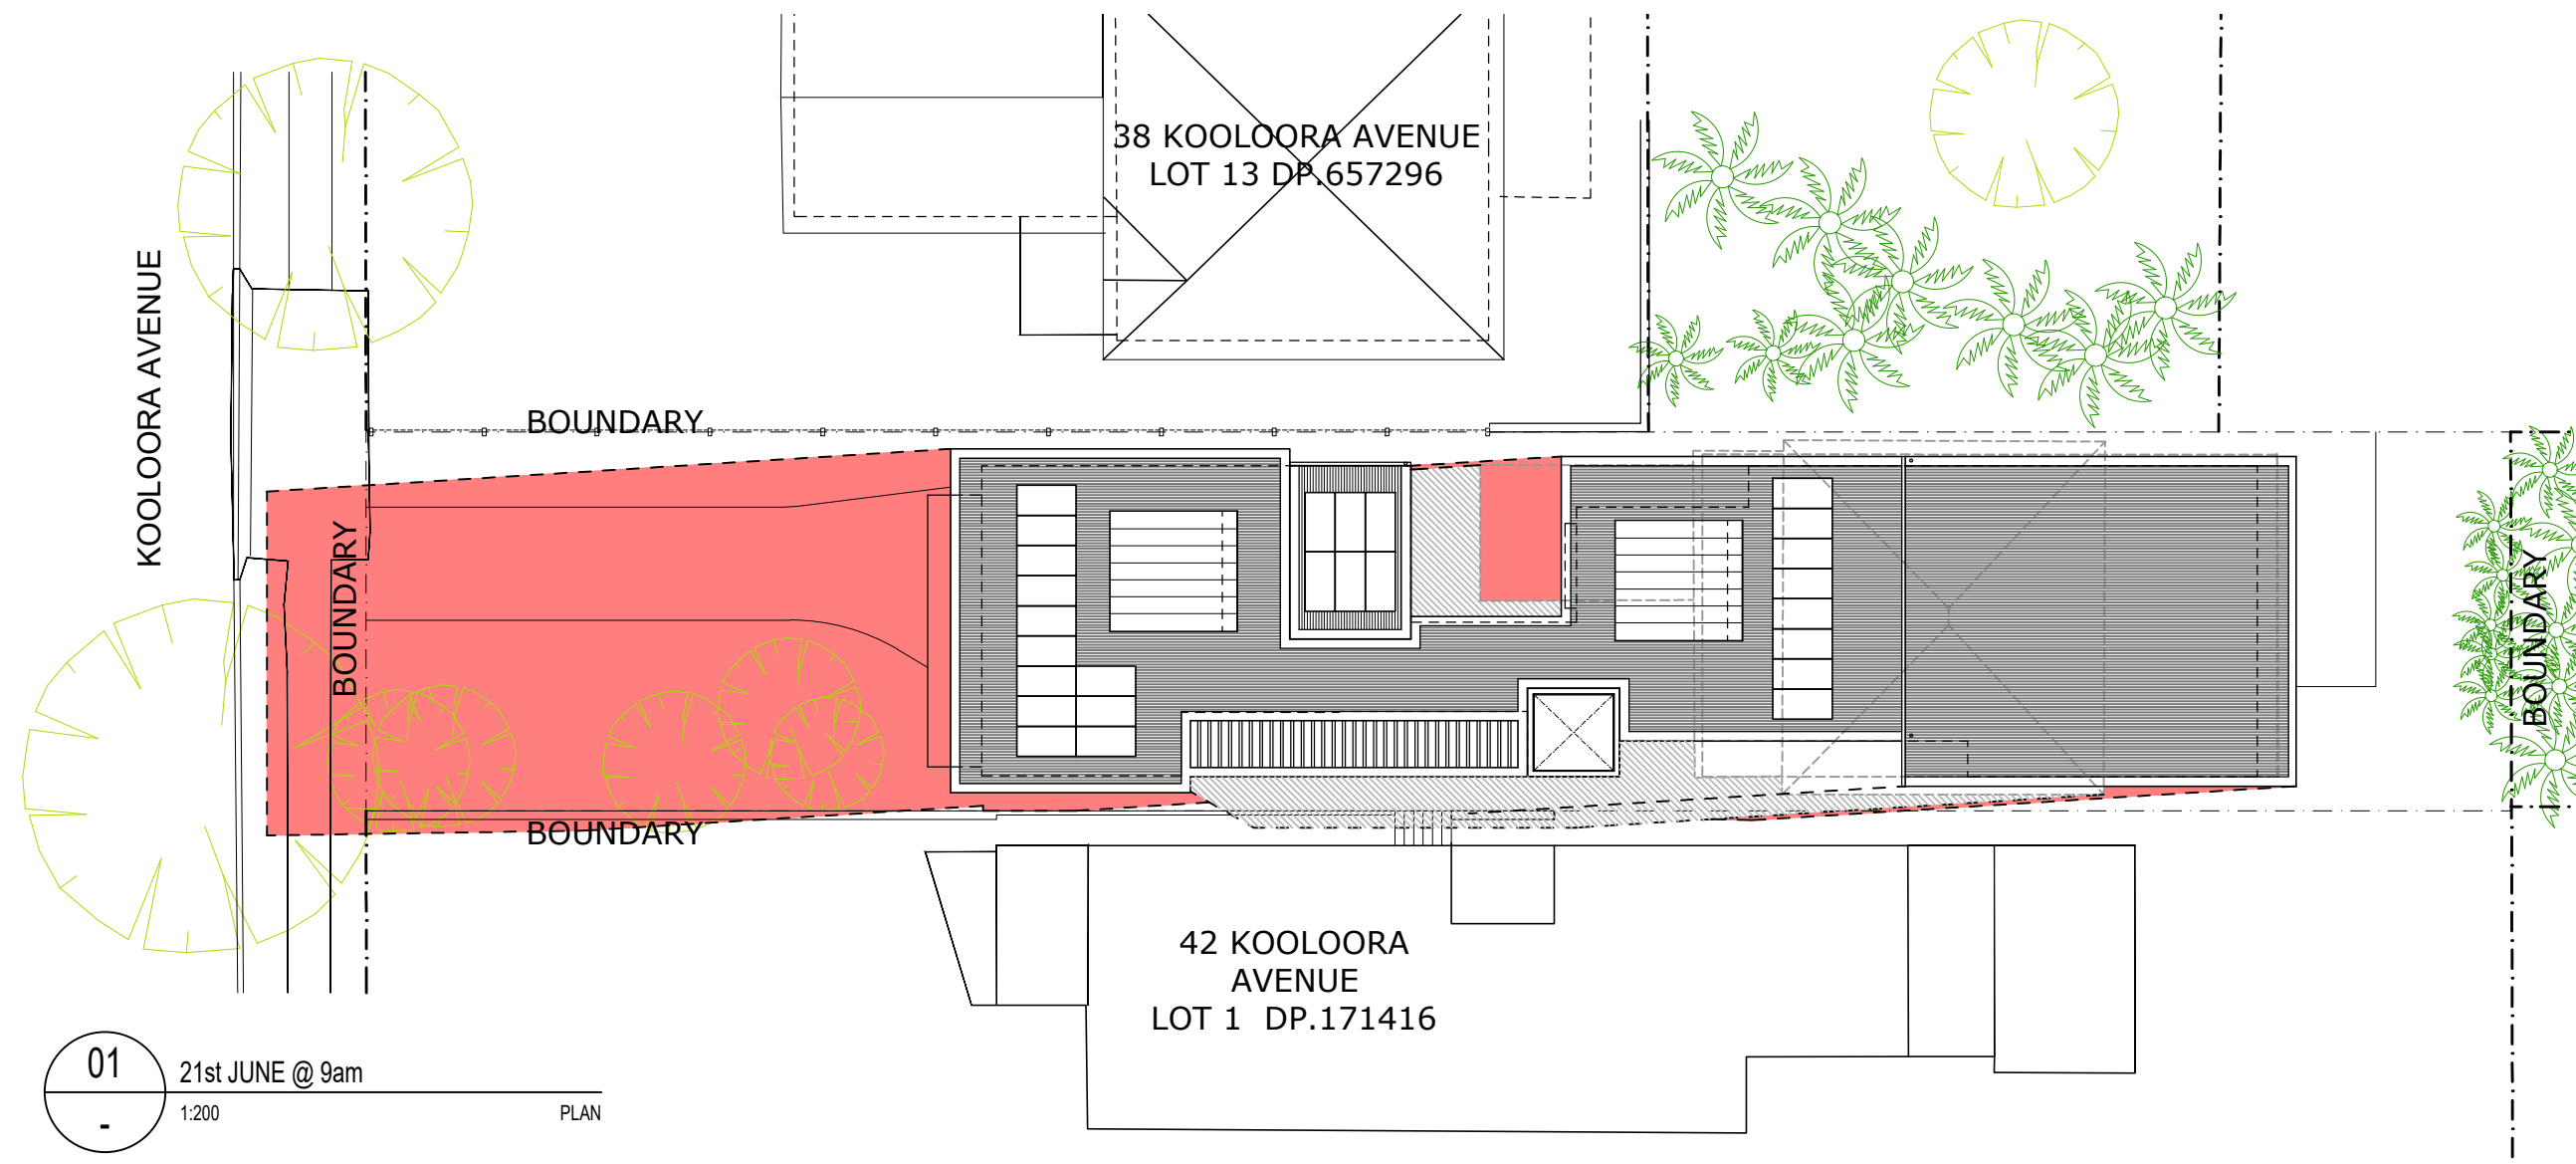

SUN SHADOWS - 21ST JUNE 2018		
9:00 A.M.		
ALTITUDE	19	
AZIMUTH	43	
12:00 NOON		
ALTITUDE	33	
AZIMUTH	359	
3:00 P.M.		
ALTITUDE	18	
AZIMUTH	316	
EXISTING SHADOW CAST BY EXISTING RESIDENCE		

FOR DEVELOPMENT APPLICATION

This drawing and design is subject to copyright and may not be reproduced without prior written consent. All dimensions to be verified and any discrepancies referred to Cradle Design prior to the commencement of any work. Use 1:100 dimensions only.

STUDIO
 Shop 1/118 Sydney Road
 Balgownie NSW 2393
 t: 65 9028 8102
 e: info@cradledesign.com.au
 w: www.cradledesign.com.au
 Note: Architects:
 Paul Lucas - 67166
 Ryan Vanderhorst-Watson - 7904

cradle



REVISION
 REV. A - 27.06.2018 - FOR COMMENTS
 REV. B - 11.09.2018 - FOR DA
 REV. C - 25.06.2019 - FOR DA

DETAILS
 CLIENT
 LANCE AND KAREN HORLYCK
 ADDRESS
 LOT 1 DP.981659
 40 KOOLOORA AVENUE, FRESHWATER, NSW 2096

PROJECT
 DRAWING TITLE
 SHADOW DIAGRAMS
 REFERENCE
 372 - 40 KOOLOORA AVE
 SCALE
 1:100@A1
 DRAWN
 SB

DA | 10 C
 DRAWING ISSUE