



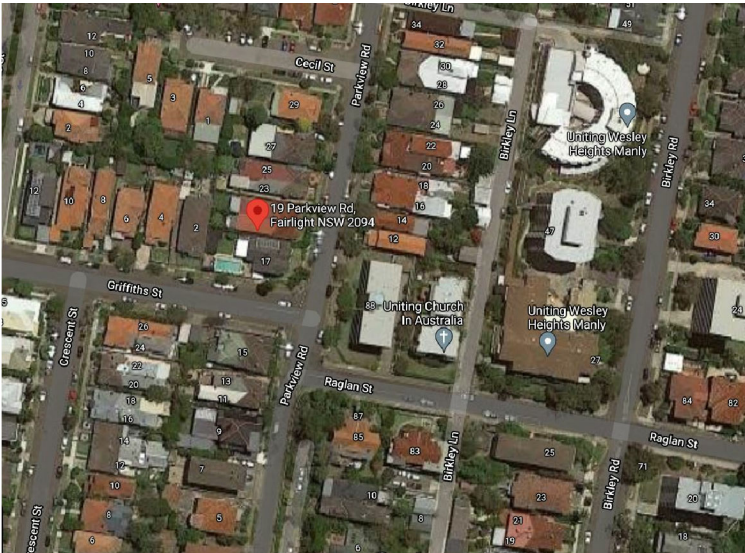

LOCATION_AERIAL VIEW



FRONT VIEW

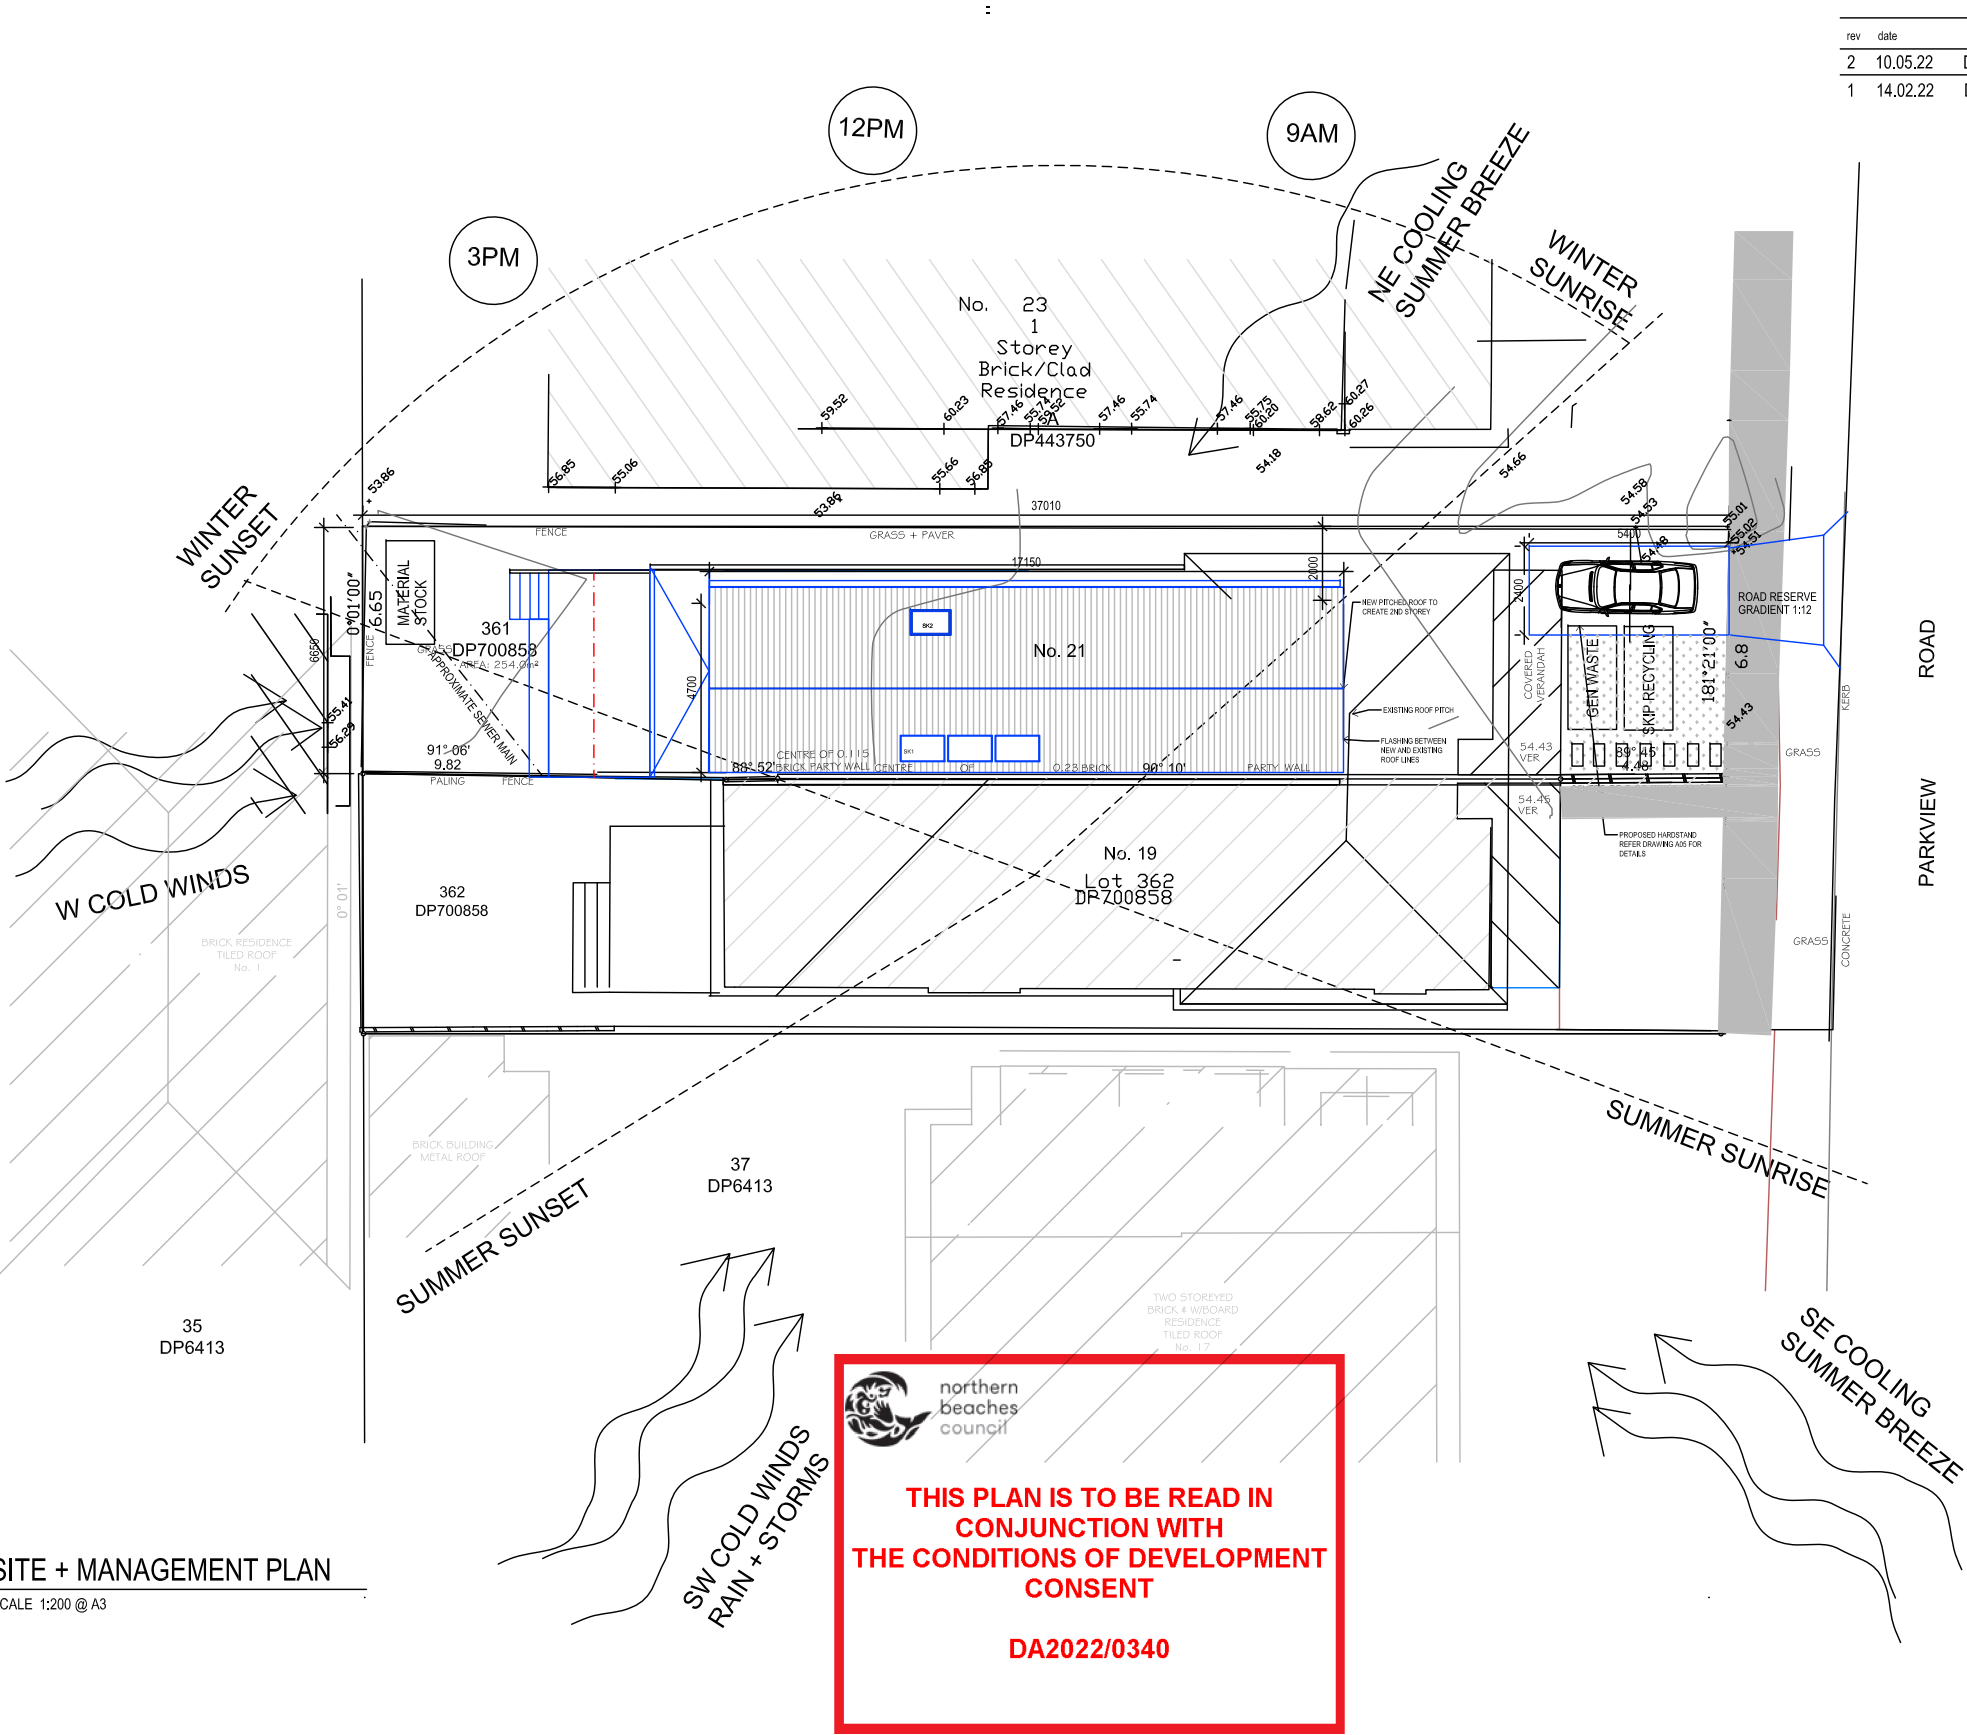


01 SITE + MANAGEMENT PLAN
SCALE 1:200 @ A3

Robinson
Jolly.

All dimensions are in millimetres. Verify all dimensions on site prior to commencement of any work. Do not scale off drawing.
Copyright remains the property of this office.

Robinson Jolly shall not be liable for any use by the Client or its appointee of any of the documents for any purpose other than that for which the same were prepared by or on behalf of Laura Robinson

 

TRUE NTH

PROJECT
21 Parkview Road
Fairlight NSW 2094
Client: Anthony + Kathleen Moss

DATE	DRAWN	PROJECT CO-ORDINATOR
FEB 2022	LR	LR



DRAWING

SITE ANALYSIS + WASTE PLAN

PROJECT NUMBER	DRAWING NUMBER	REVISION
RJD2021.10	A-01	2

SCALE
1:200 (A3)

The image shows the Northern Beaches Council logo in the top left corner, which includes a stylized circular emblem with a bird and the text 'northern beaches council'. A large, bold, red watermark is oriented diagonally across the center of the page, reading 'THIS PLAN IS TO BE READ IN CONJUNCTION WITH THE CONDITIONS OF DEVELOPMENT CONSENT'. Below the watermark, the alphanumeric code 'DA2022/0340' is displayed in a bold, red, sans-serif font.

[illegible]

**Robinson
Jolly.**

Robinson Jolly shall not be liable for any use by the Client or its appointee of any of the documents for any purpose other than that for which the same were prepared by or on behalf of Laura Robinson.




DATE	DRAWN	PROJECT CO-ORDINATOR	PROJECT NUMBER	DRAWING NUMBER	REVISION
FEB 2022	LR	LR	RJD2021.10	A-02	2

 **northern
beaches
council**

**THIS PLAN IS TO BE READ IN
CONJUNCTION WITH
THE CONDITIONS OF DEVELOPMENT
CONSENT**

DA2022/0340


rev	date	amendment	by	co-ord
2	10.05.22	DA AMENDMENTS	LR	
1	14.02.22	DA	LR	

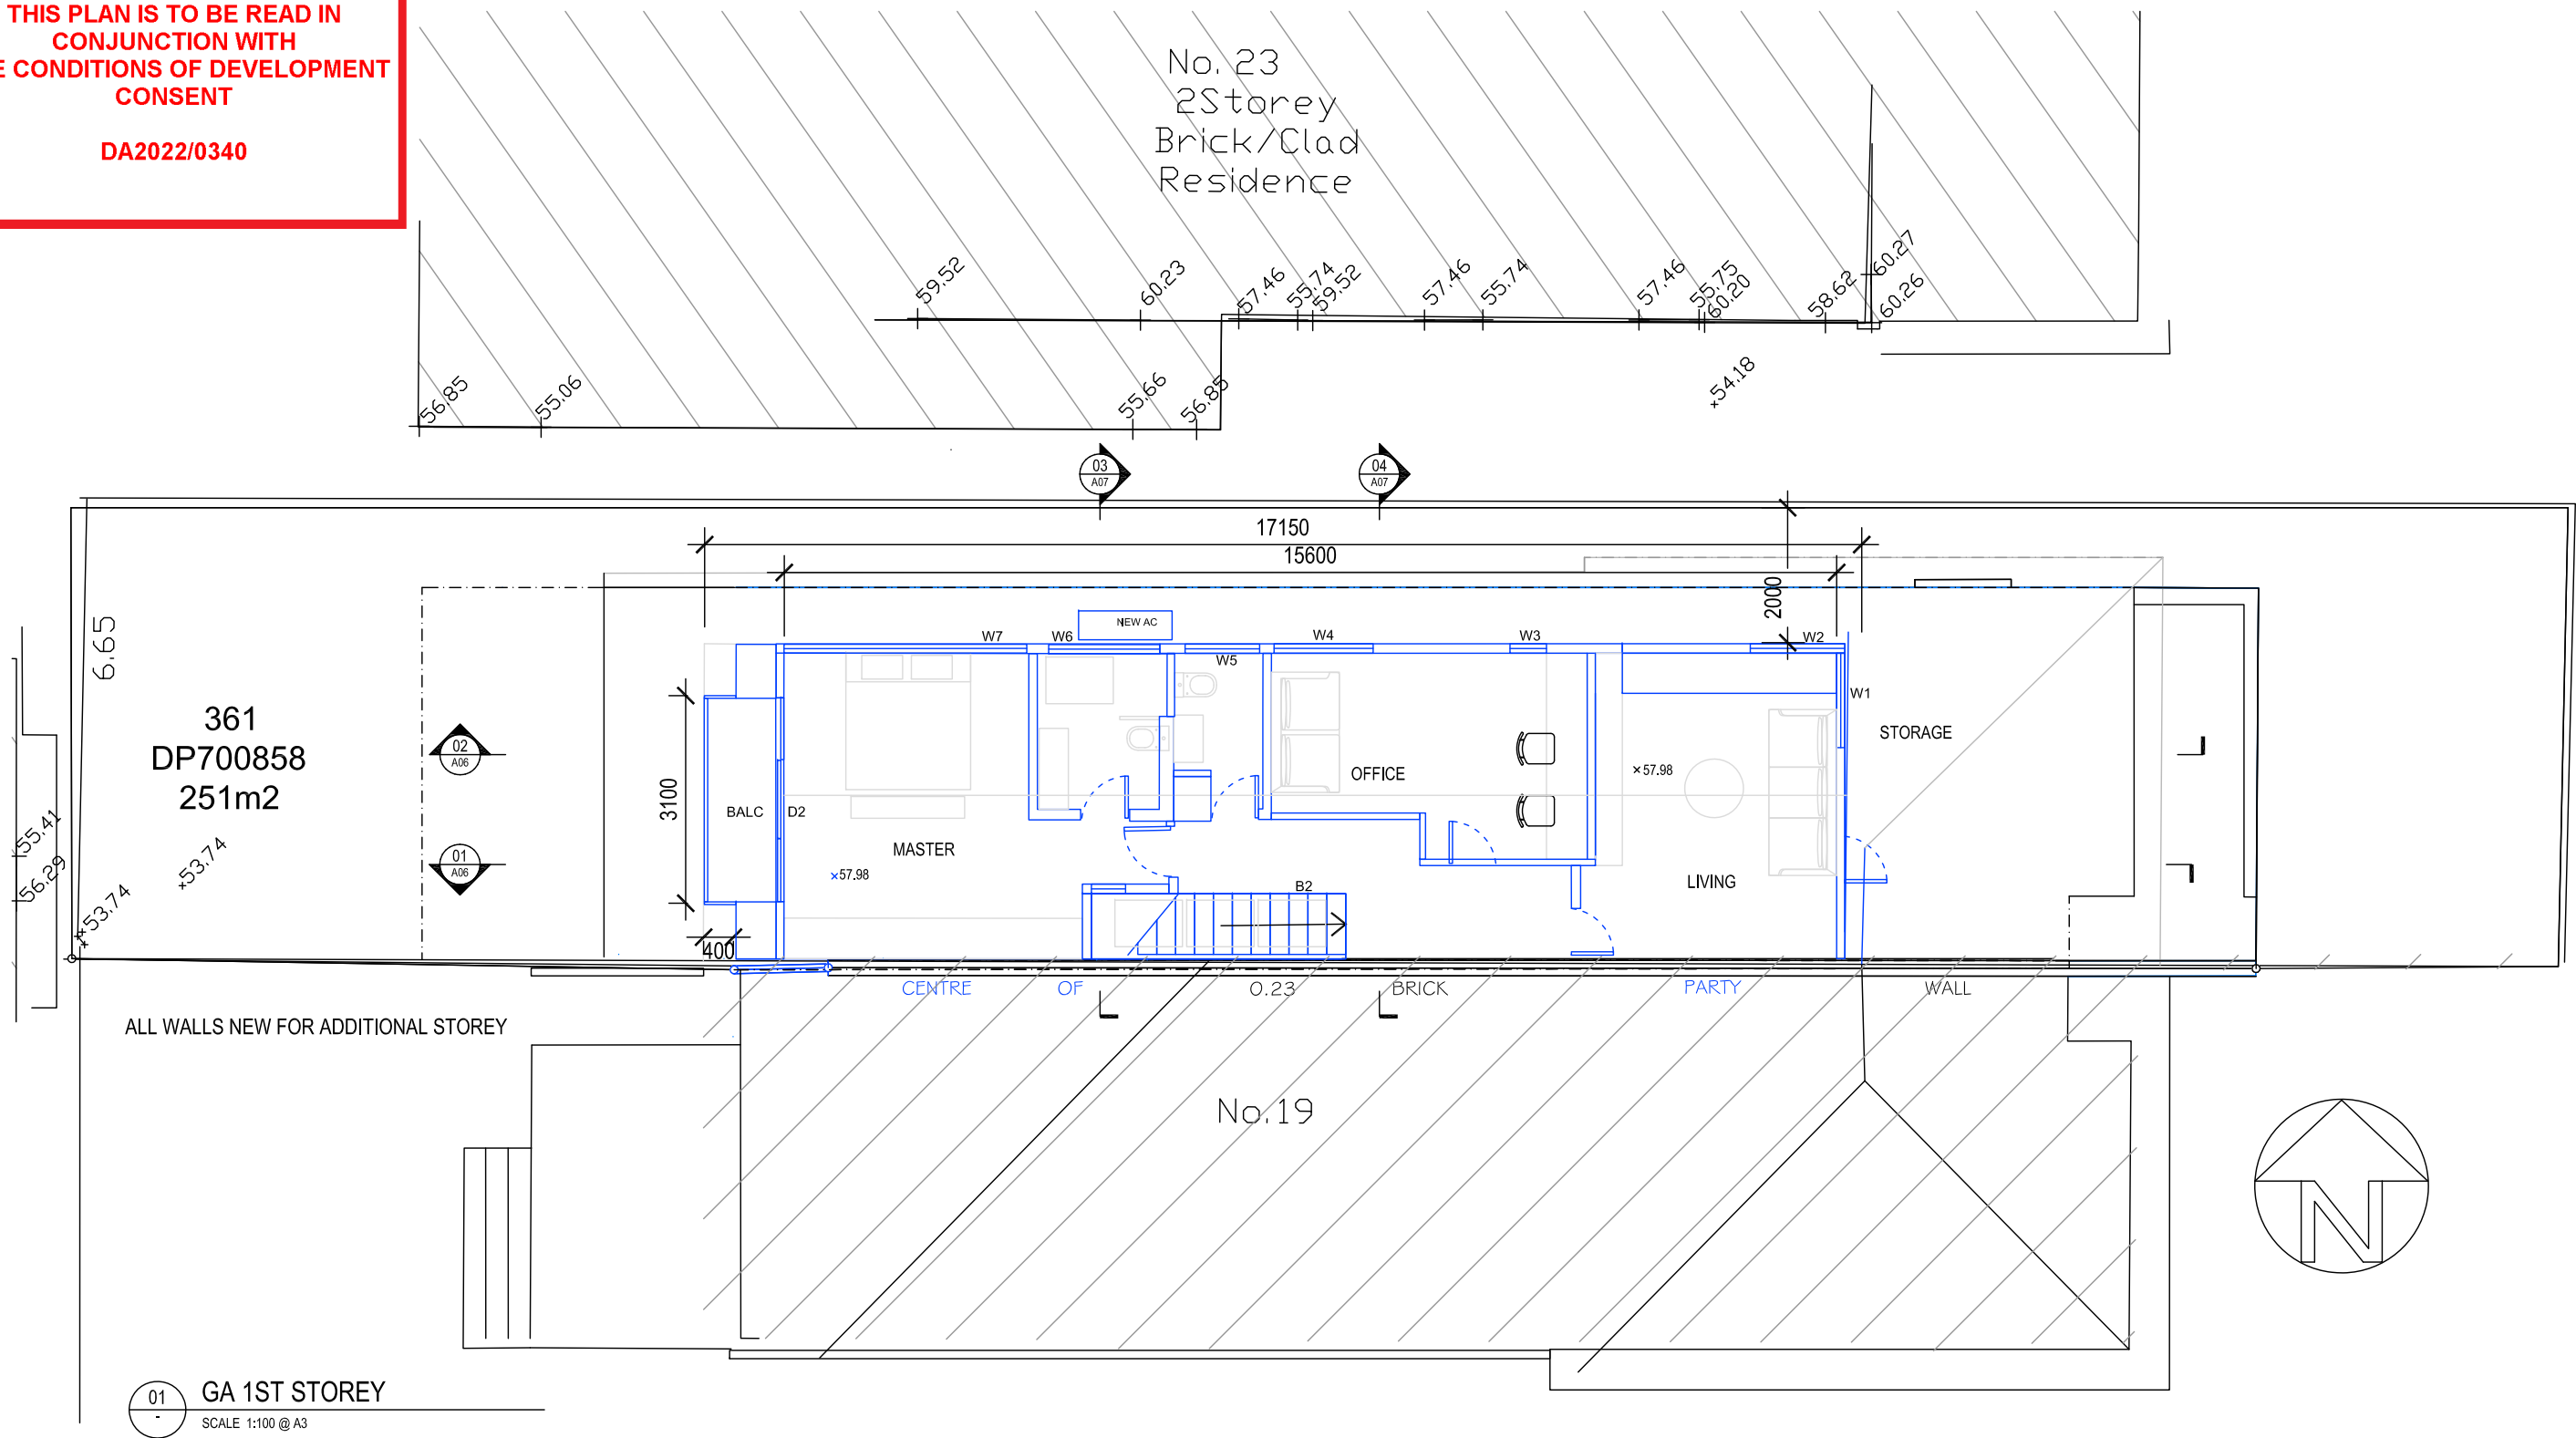

**Robinson
Jolly.**

All dimensions are in millimetres. Verify all dimensions on site prior to commencement of any work. Do not scale off drawing.
Copyright remains the property of this office.

Robinson Jolly shall not be liable for any use by the Client or its appointee of any of the documents for any purpose other than that for which the same were prepared by or on behalf of Laura Robinson

 

TRUE NTH

PROJECT
21 Parkview Road
Fairlight NSW 2094
Client: Anthony + Kathleen Moss

DATE	DRAWN	PROJECT CO-ORDINATOR
FEB 2022	LR	LR




DRAWING

GA PROPOSED PLAN
NEW 1ST STOREY

PROJECT NUMBER	DRAWING NUMBER	REVISION
RJD2021.10	A-03	2


SCALE
1:100 (A3)

rev	date	amendment	by	co-ord
2	10.05.22	DA AMENDMENT	LR	
1	14.02.22	DA	LR	

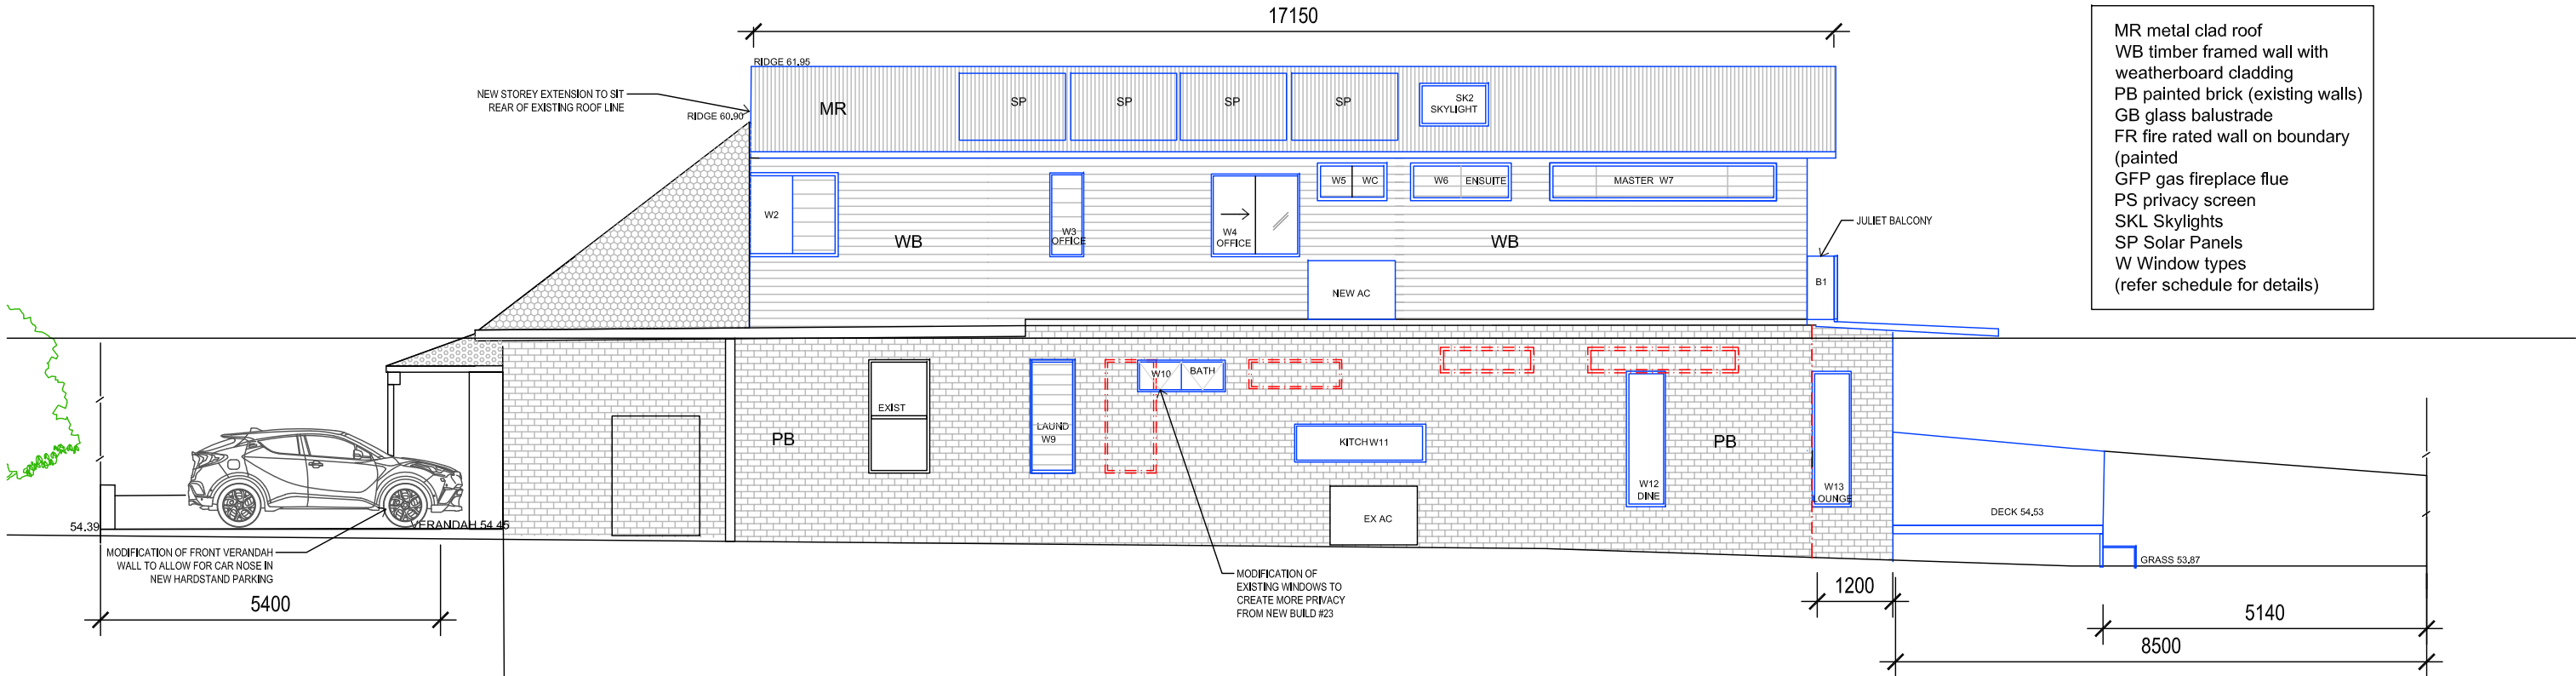

01 NORTH ELEVATION
SCALE 1:100

DASHED RED LINES INDICATE DEMOLITION
BLUE LINES INDICATE NEW WALLS

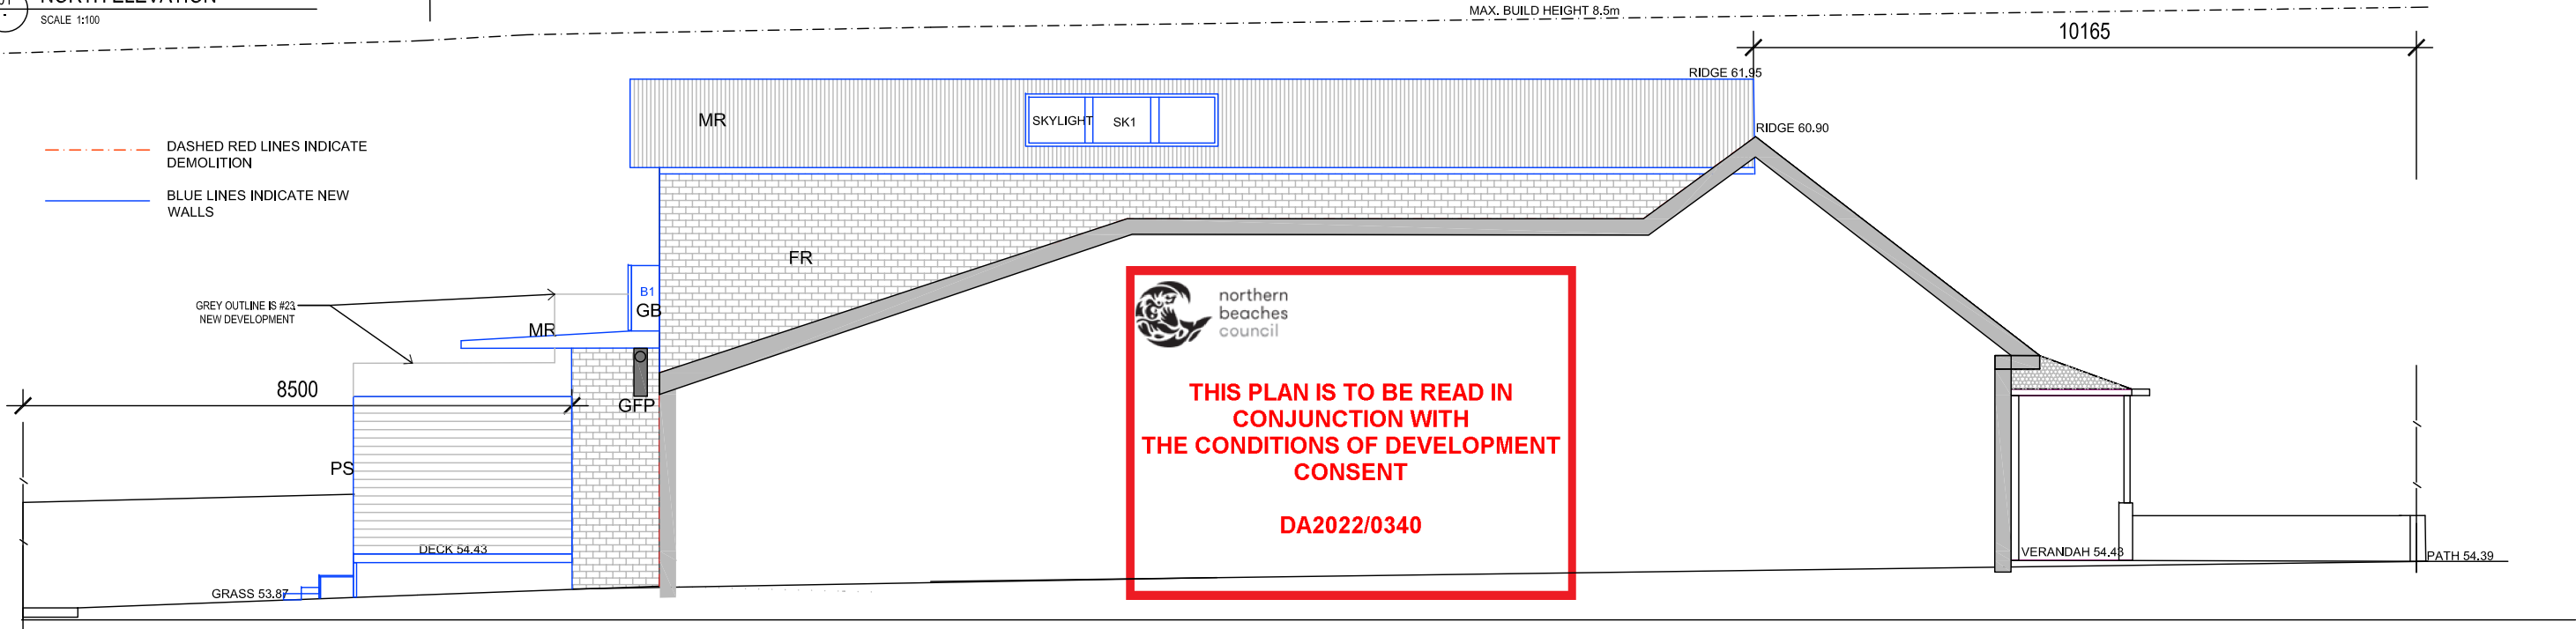


02 SOUTH ELEVATION
SCALE 1:100

Robinson Jolly.

All dimensions are in millimetres. Verify all dimensions on site prior to commencement of any work. Do not scale off drawing. Copyright remains the property of this office.

Robinson Jolly shall not be liable for any use by the Client or its appointee of any of the documents for any purpose other than that for which the same were prepared by or on behalf of Laura Robinson

 

TRUE NTH

PROJECT
21 Parkview Road
Fairlight NSW 2094
Client: Anthony + Kathleen Moss

DATE	DRAWN	PROJECT CO-ORDINATOR
FEB 2022	LR	LR





DRAWING


SIDE ELEVATIONS

PROJECT NUMBER	DRAWING NUMBER	REVISION
RJD2021.10	A-04	2_

rev	date	amendment	by	co-ord
2	10.05.22	DA AMENDMENTS	LR	
1	14.02.22	DA	LR	

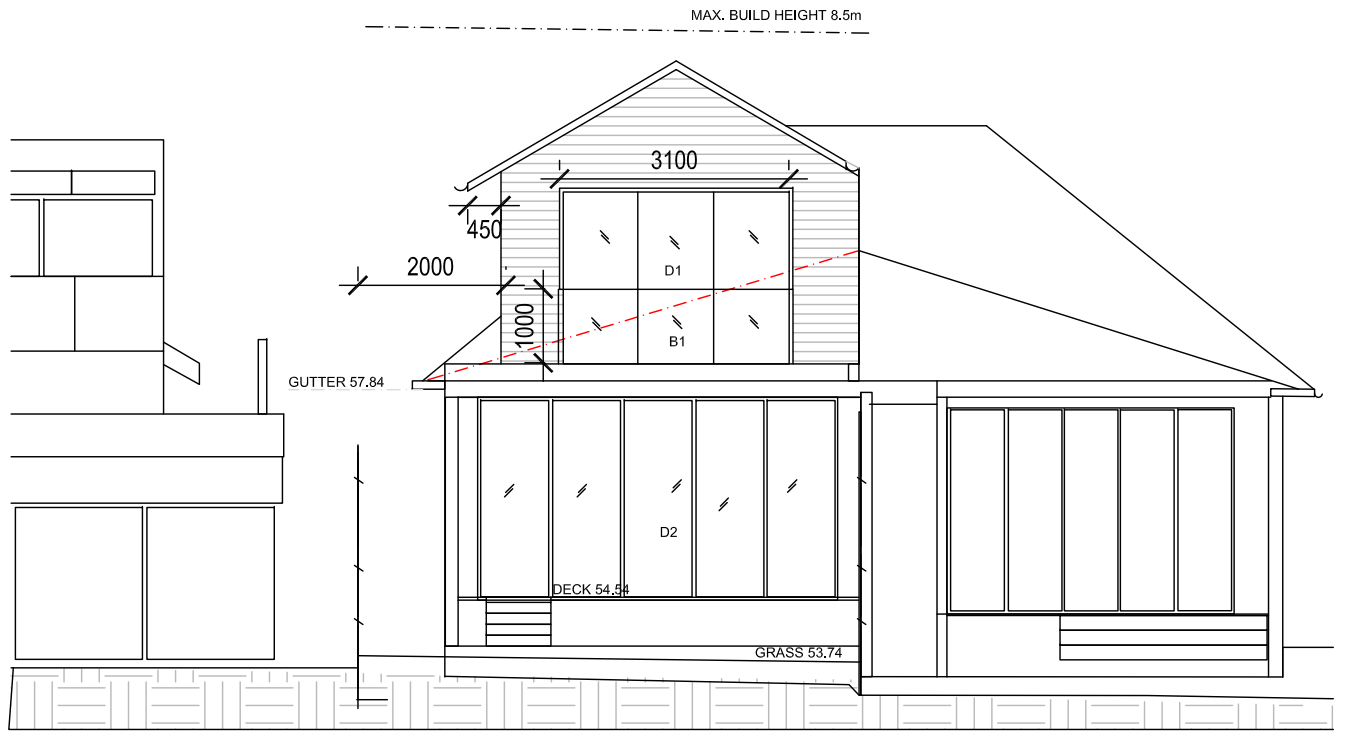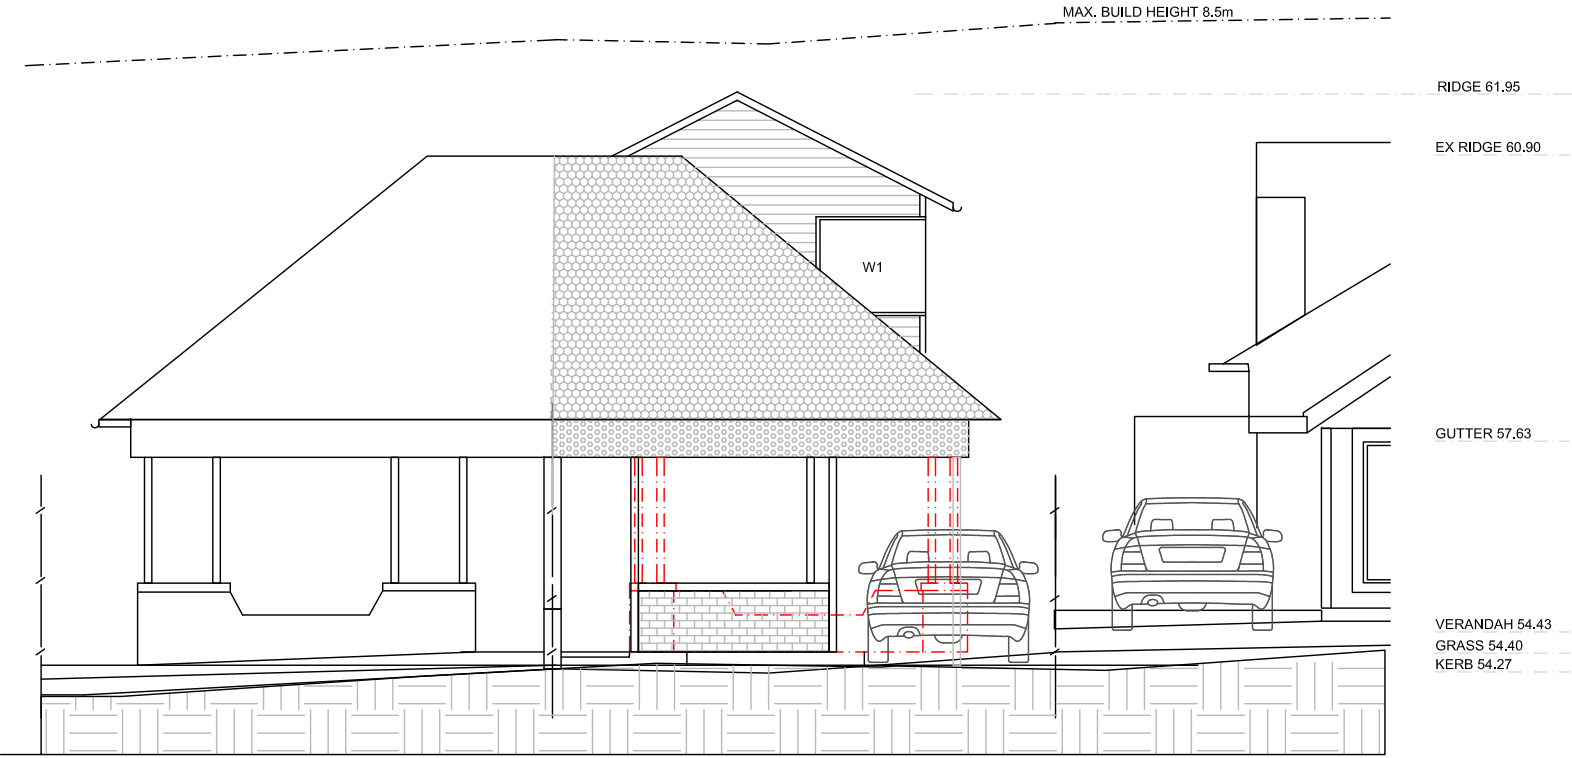


01 PROPOSED EAST ELEVATION
SCALE 1:100

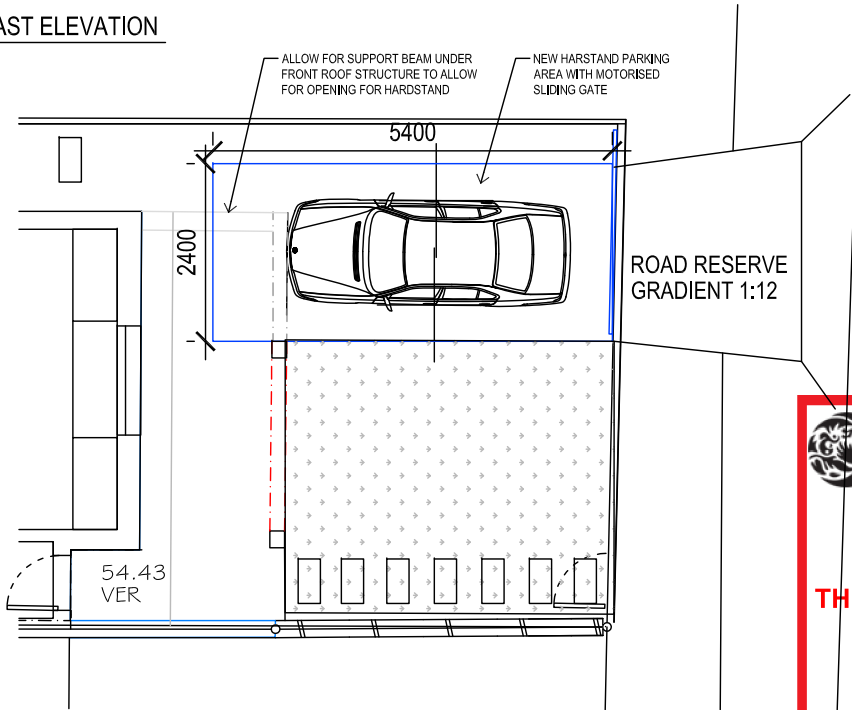

03 PROPOSED HARDSTAND PARKING
SCALE 1:100

02 PROPOSED WEST ELEVATION
SCALE 1:100
RED DASHED LINE INDICATES DEMOLITION

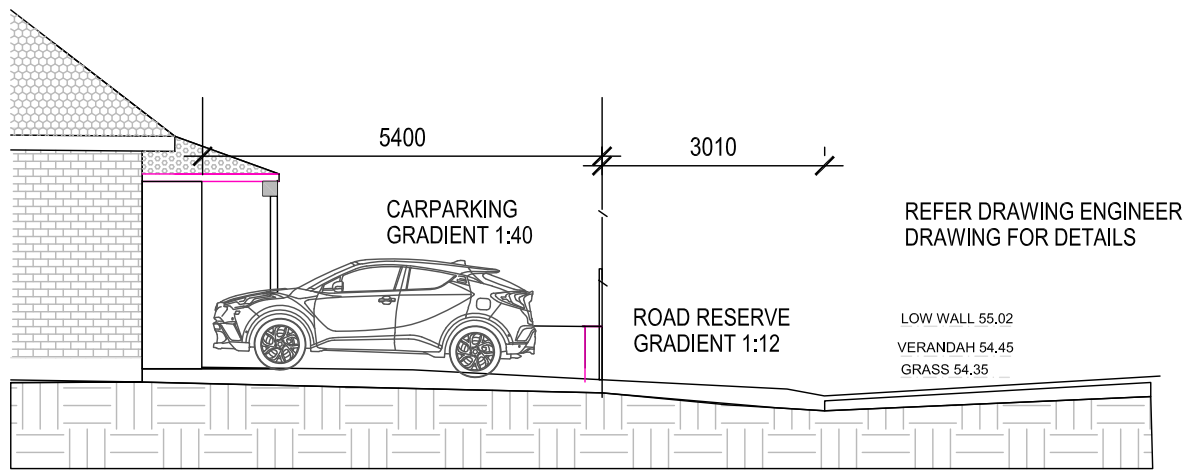

04 ELEVATION PARKING
SCALE 1:100




THIS PLAN IS TO BE READ IN
CONJUNCTION WITH
THE CONDITIONS OF DEVELOPMENT
CONSENT
DA2022/0340

Robinson
Jolly.

All dimensions are in millimetres. Verify all dimensions on site prior to commencement of any work. Do not scale off drawing.
Copyright remains the property of this office.

Robinson Jolly shall not be liable for any use by the Client or its appointee of any of the documents for any purpose other than that for which the same were prepared by or on behalf of Laura Robinson

 

TRUE NTH

PROJECT
21 Parkview Road
Fairlight NSW 2094
Client: Anthony + Kathleen Moss


DATE	DRAWN	PROJECT CO-ORDINATOR
FEB 2022	LR	LR

NORTH
SCALE
1:100(A3)

FRONT + REAR ELEVATIONS

PROJECT NUMBER	DRAWING NUMBER	REVISION
RJD2021.10	A-05	2


rev	date	amendment	by	co-ord
1	10.05.22	DA AMEND		LR

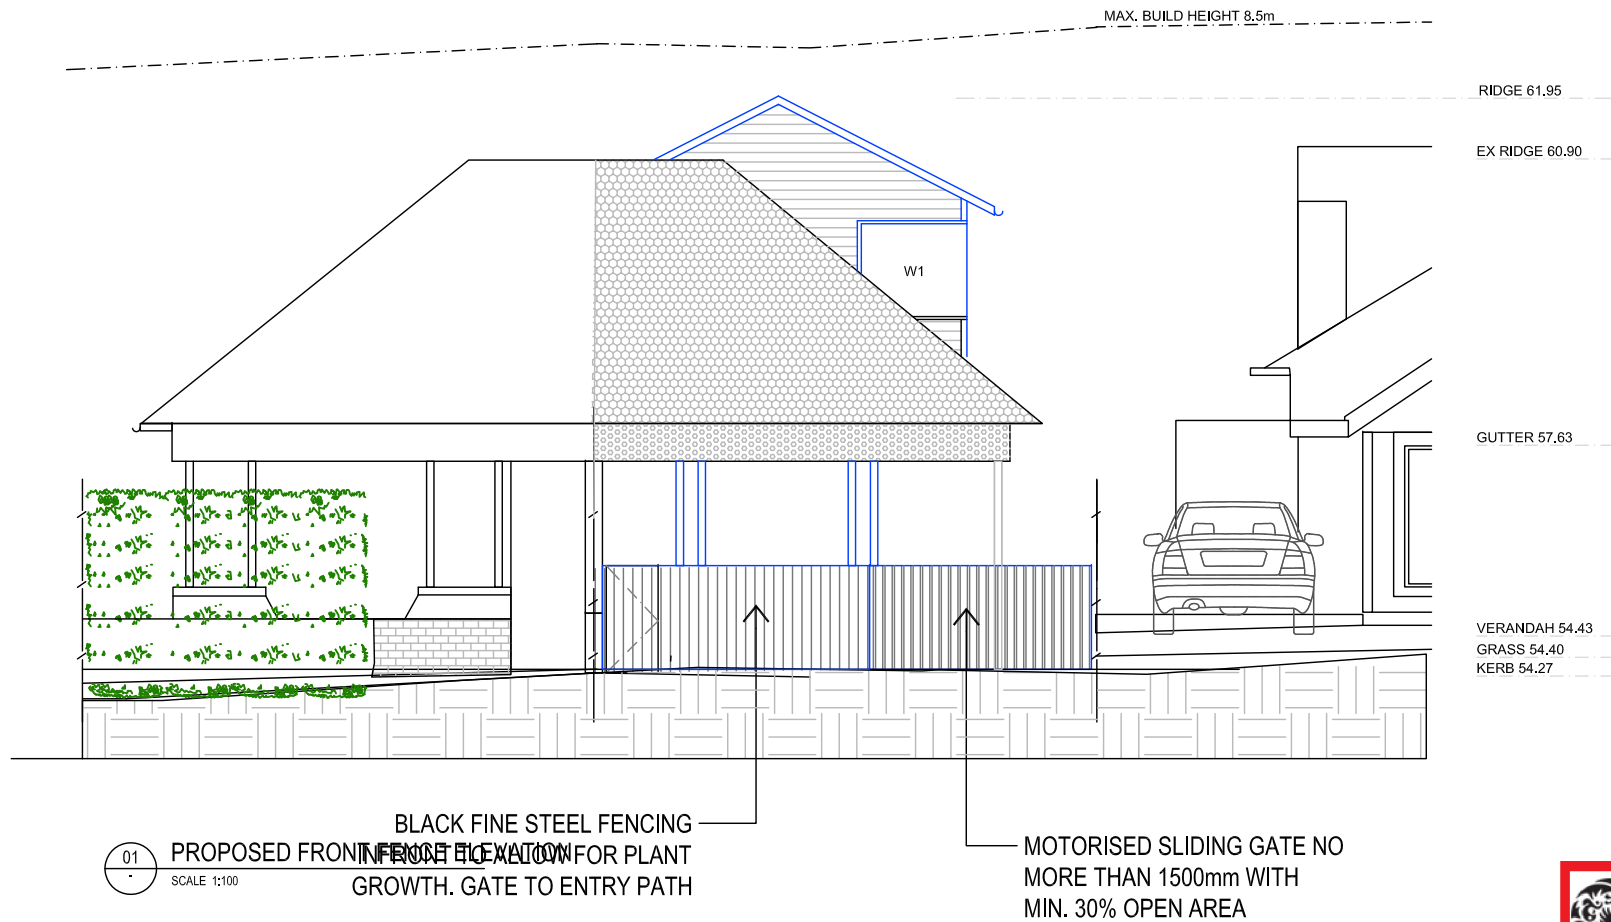

Robinson
Jolly.

All dimensions are in millimetres. Verify all dimensions on site prior to commencement of any work. Do not scale off drawing.
Copyright remains the property of this office.

Robinson Jolly shall not be liable for any use by the Client or its appointee of any of the documents for any purpose other than that for which the same were prepared by or on behalf of Laura Robinson

 

TRUE NTH

PROJECT
21 Parkview Road
Fairlight NSW 2094
Client: Anthony + Kathleen Moss

DATE	DRAWN	PROJECT CO-ORDINATOR
FEB 2022	LR	LR




DRAWING

FRONT FENCE ELEVATION

PROJECT NUMBER	DRAWING NUMBER	REVISION
RJD2021.10	A-05	1

SCALE
1:100(A3)

rev	date	amendment	by	co-ord
2	10.05.22	DA AMENDMENTS	LR	
1	8.2.22	DA	LR	

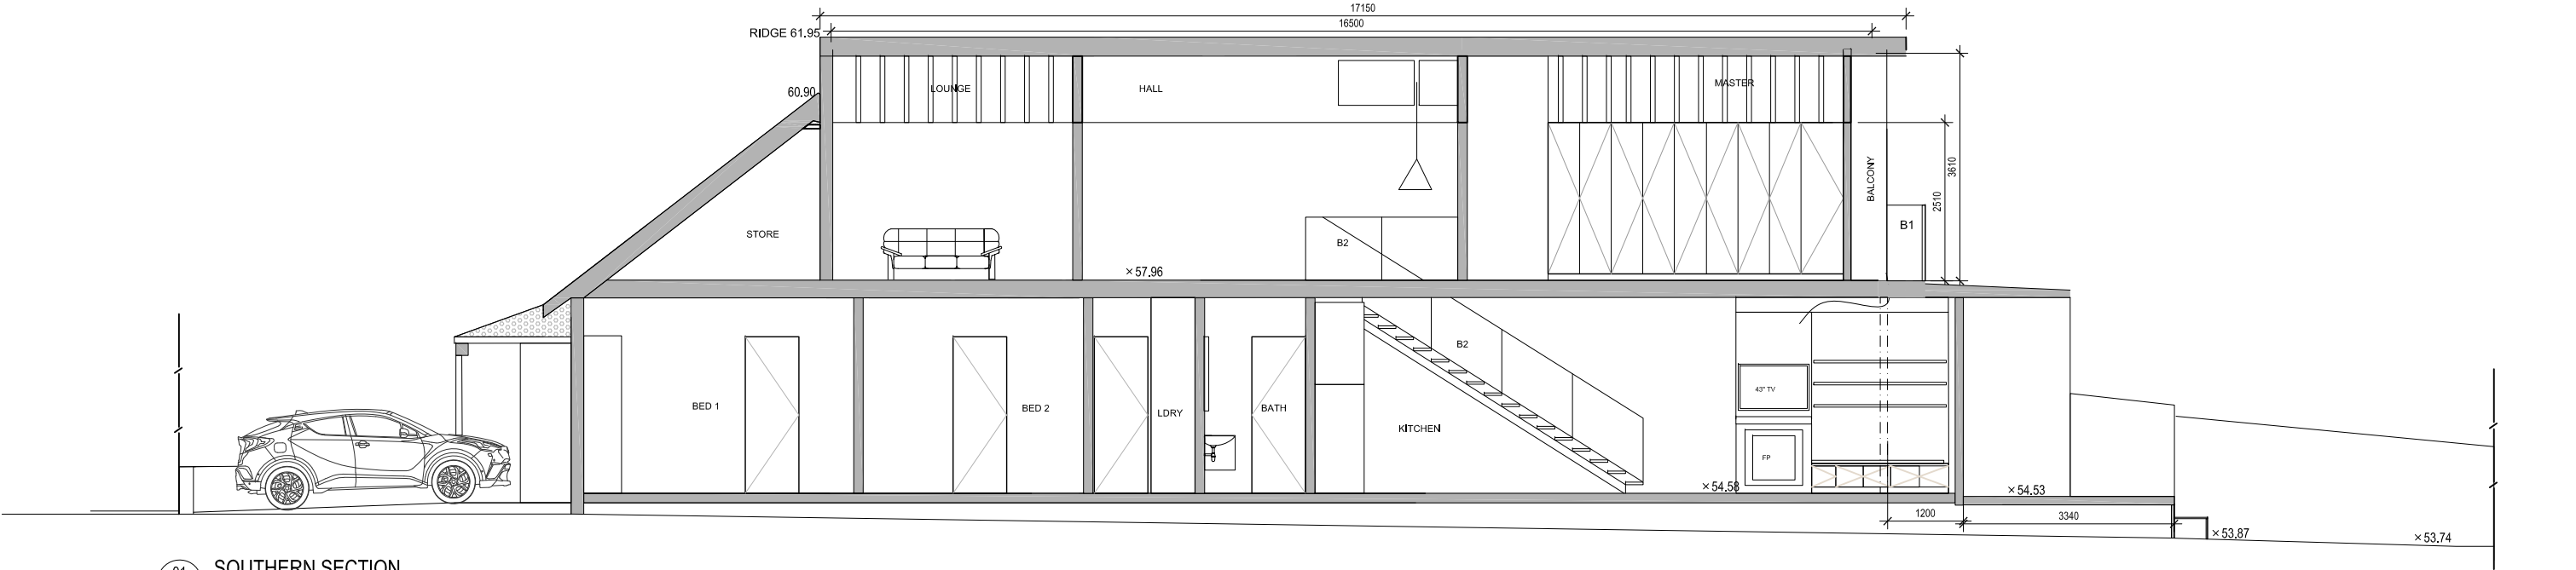

01 SOUTHERN SECTION
SCALE 1:100

THIS PLAN IS TO BE READ IN CONJUNCTION WITH THE CONDITIONS OF DEVELOPMENT CONSENT

DA2022/0340




02 NORTHERN SECTION
SCALE 1:100

Robinson Jolly.

All dimensions are in millimetres. Verify all dimensions on site prior to commencement of any work. Do not scale off drawing. Copyright remains the property of this office.

Robinson Jolly shall not be liable for any use by the Client or its appointee of any of the documents for any purpose other than that for which the same were prepared by or on behalf of Laura Robinson

 

PROJECT
21 Parkview Road
Fairlight NSW 2094
Client: Anthony + Kathleen Moss


DATE	DRAWN	PROJECT CO-ORDINATOR
FEB 2022	LR	LR



SCALE
1:100 (A3)
DRAWING
LONGITUDINAL SECTION

PROJECT NUMBER	DRAWING NUMBER	REVISION
RJD2021.10	A-06	2


rev	date	amendment	by	co-ord
2	10.05.22	DA AMENDMENTS	LR	
1	10.02.22	DA	LR	

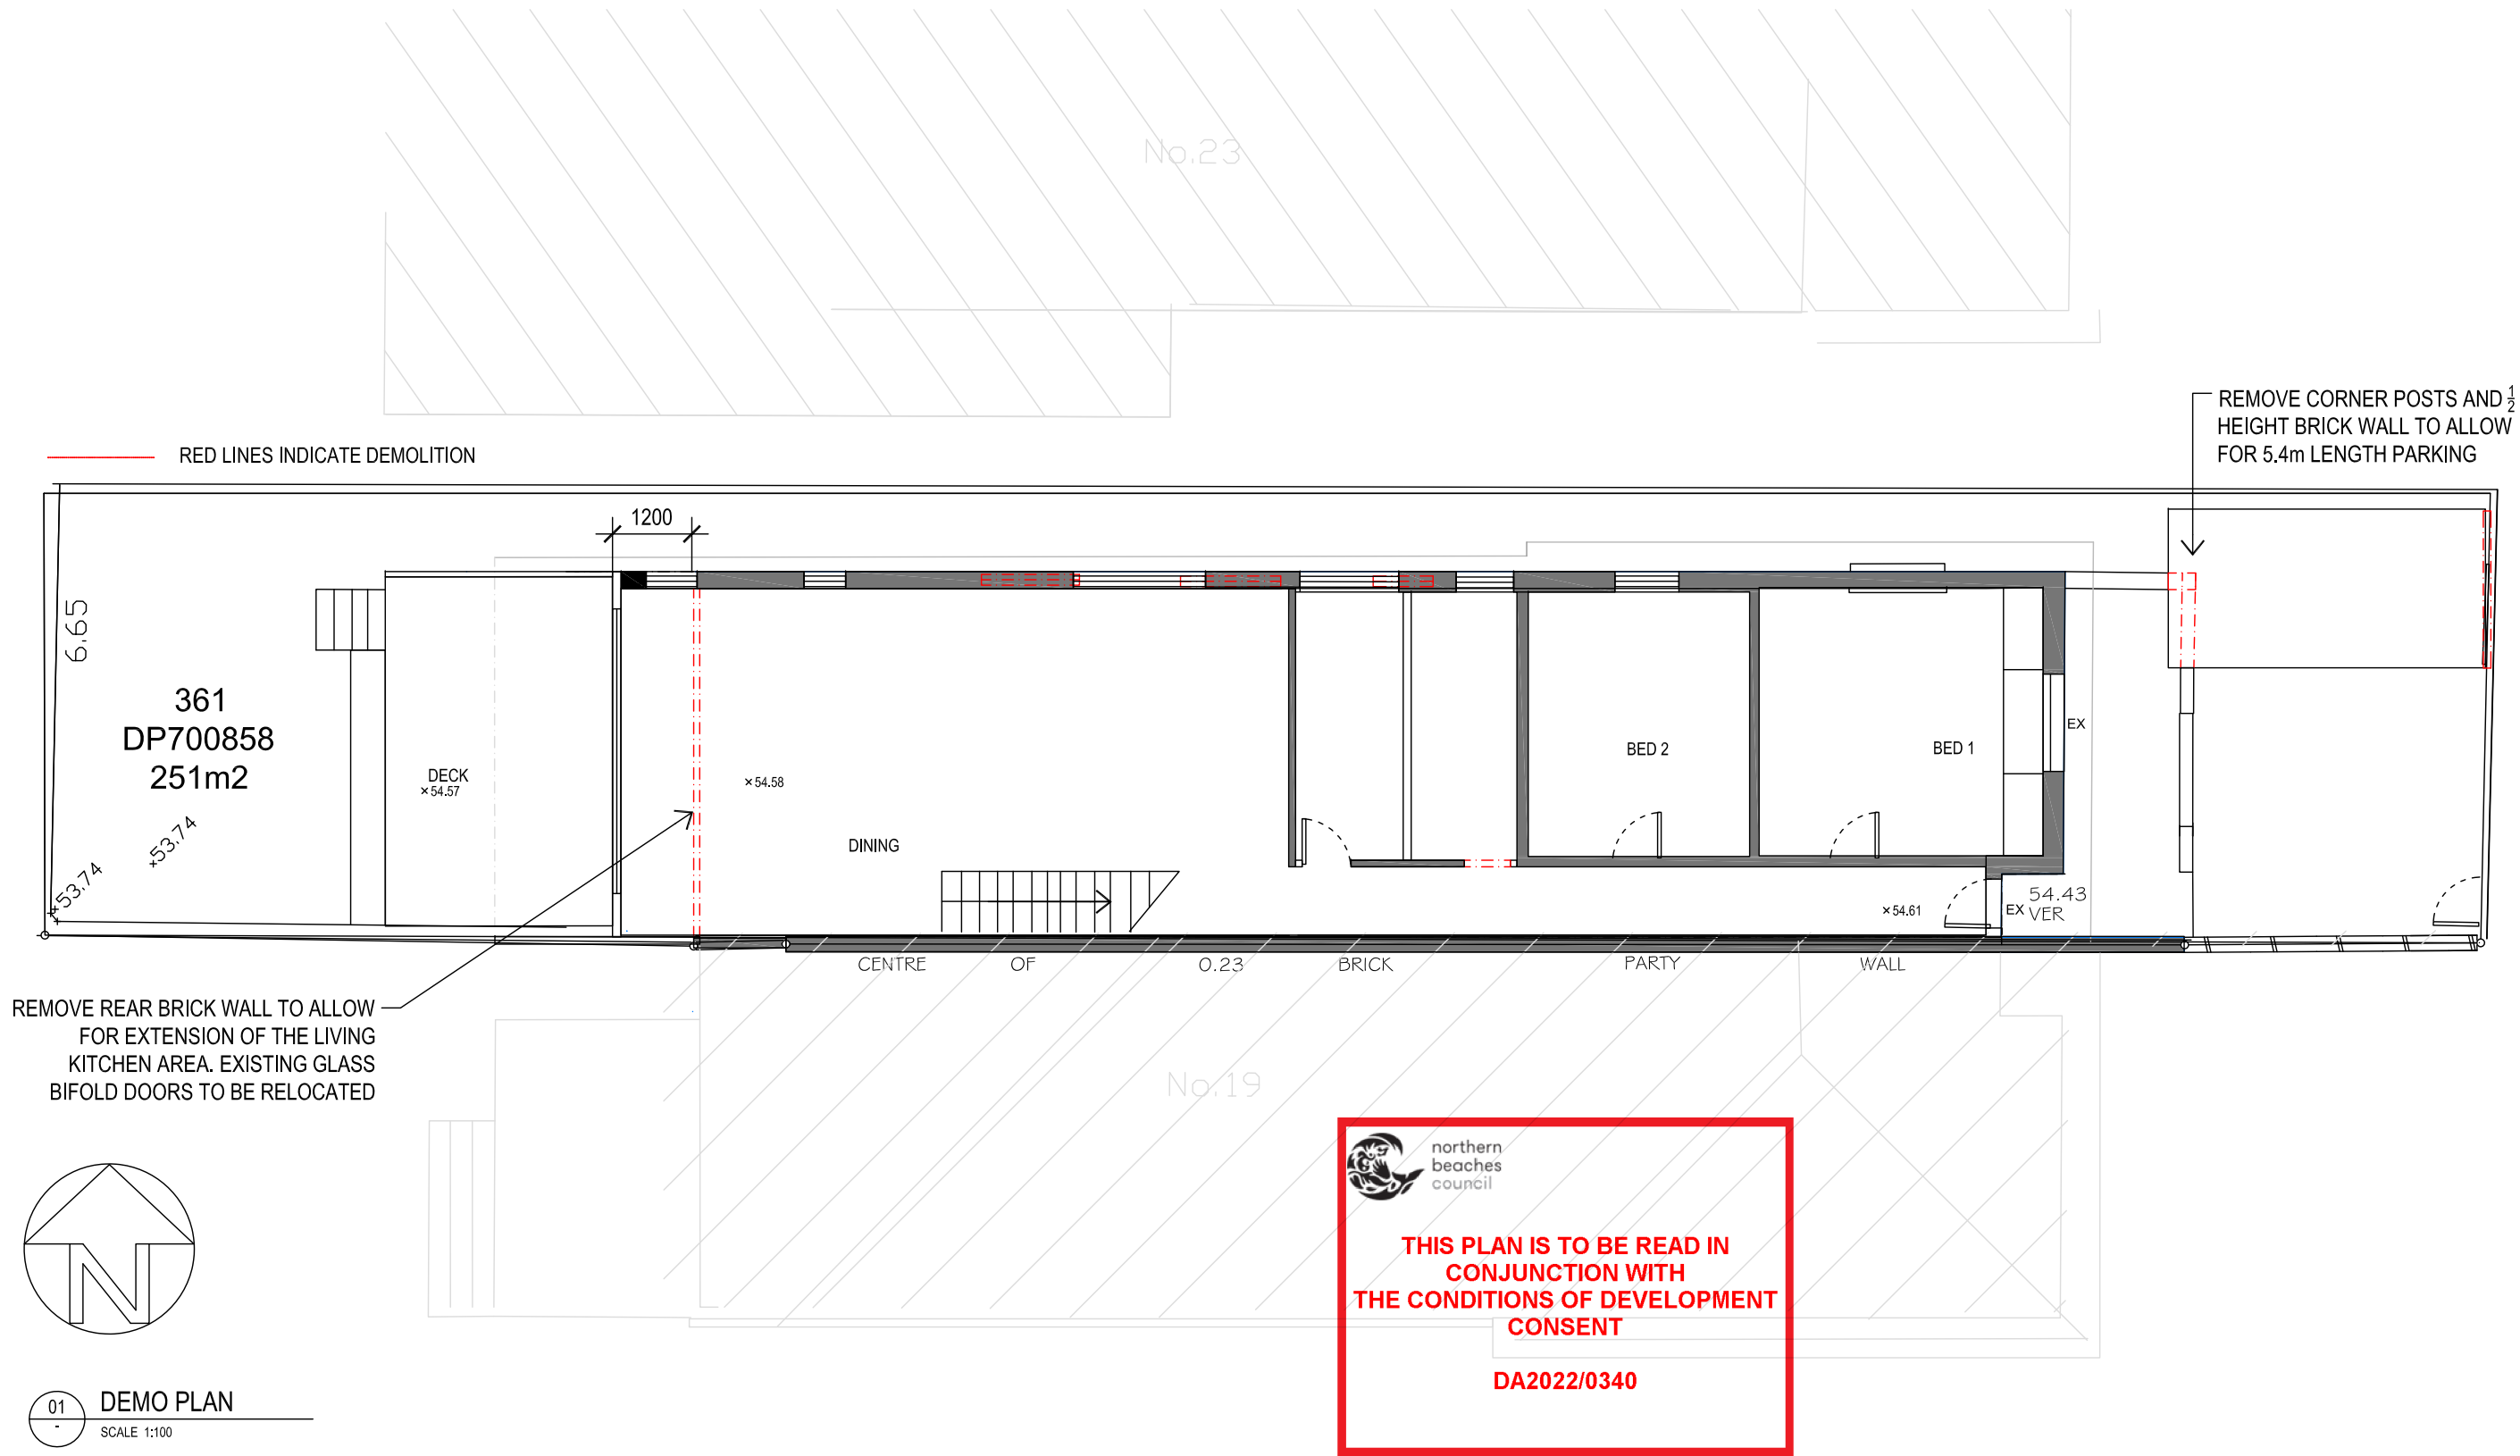

Robinson
Jolly.

All dimensions are in millimetres. Verify all dimensions on site prior to commencement of any work. Do not scale off drawing. Copyright remains the property of this office.

Robinson Jolly shall not be liable for any use by the Client or its appointee of any of the documents for any purpose other than that for which the same were prepared by or on behalf of Laura Robinson

 

PROJECT
21 Parkview Road
Fairlight NSW 2094
Client: Anthony + Kathleen Moss

DATE	DRAWN	PROJECT CO-ORDINATOR
FEB 2022	LR	LR

NORTH
SCALE
1:100(A3)

DEMOLITION PLAN

PROJECT NUMBER	DRAWING NUMBER	REVISION
RJD2021.10	A-13	2