


KANIMBLA

CRESCENT

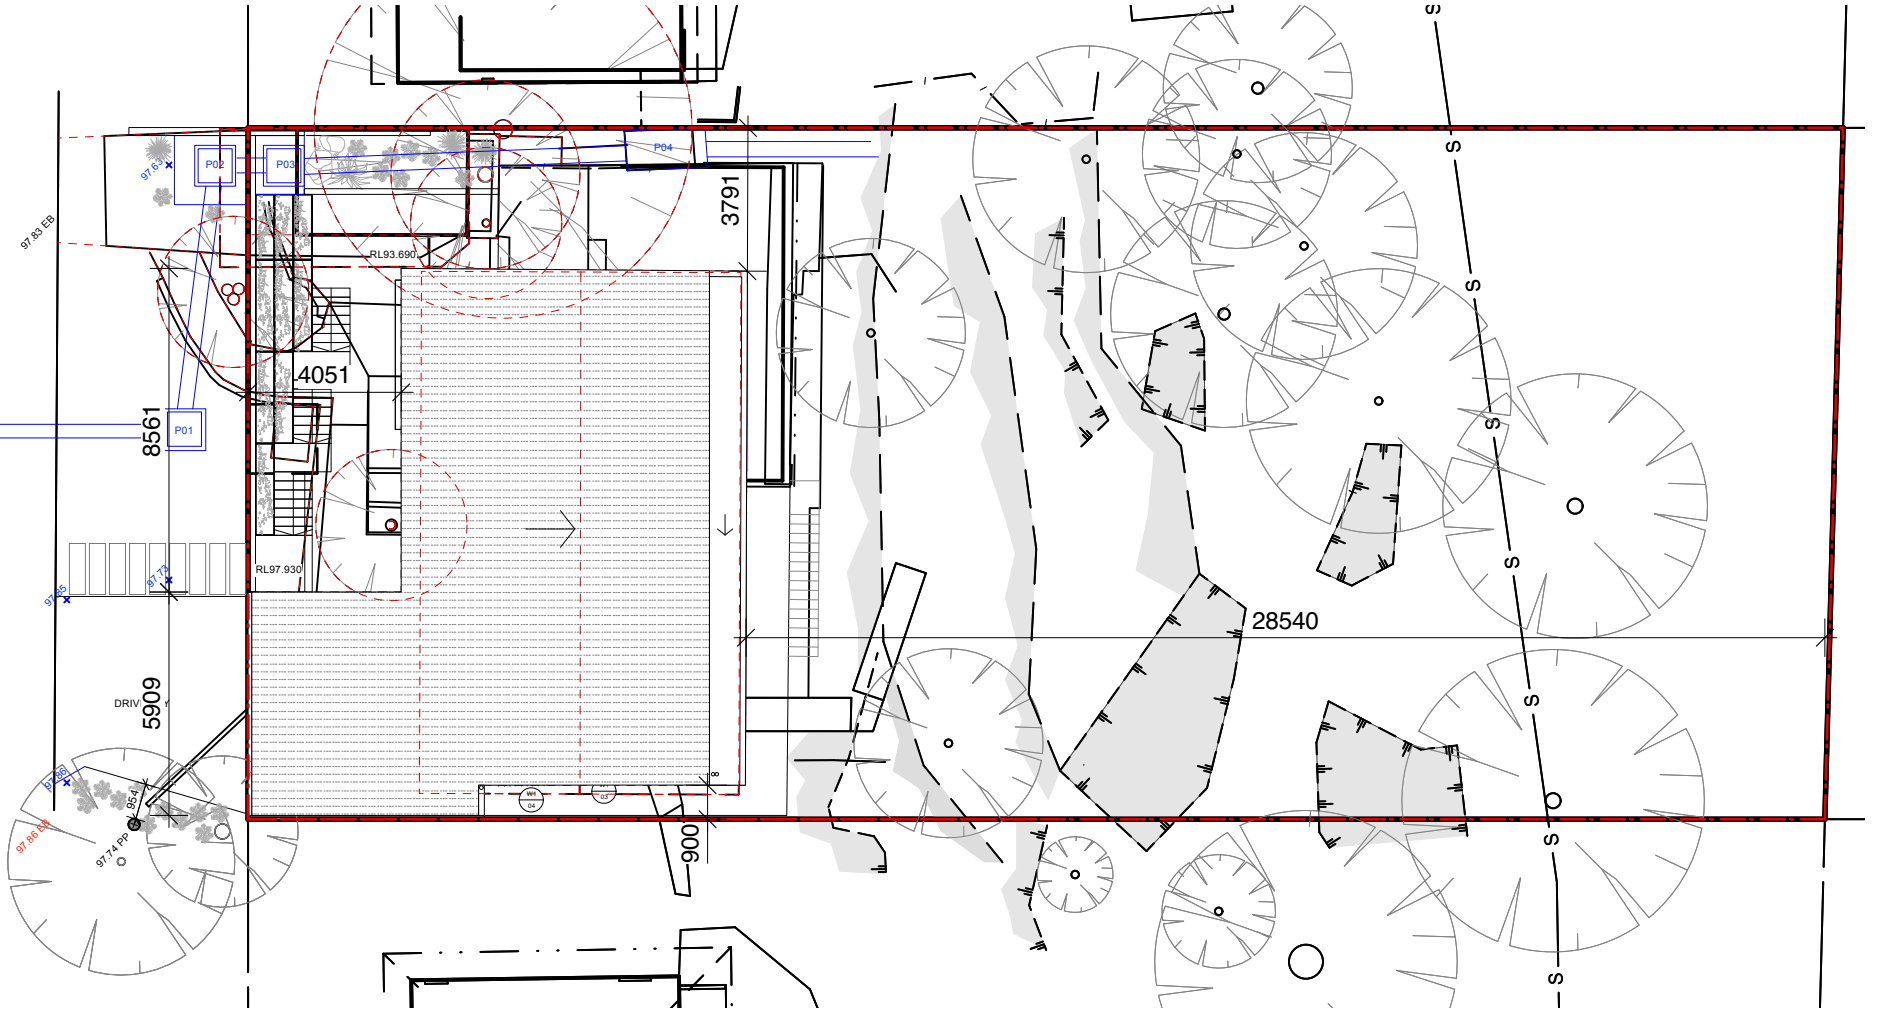

1

NOTIFICATION PLAN
Scale: 1:200

Rev	Date	Note
A	06/07/21	Issued for DA

General Notes:
TD
By

Reason for Issue:
Copyright : This design and drawings are not to be used or reproduced wholly or in part without written permission of Utz Sanby Architects. All dimensions are given in millimetres. All dimensions are to be checked on site by the Builder. Do not scale off the drawing. Nominated Architect: Duncan Sanby Reg. No. 3227

NOTIFICATION PLAN
35 Kanimbla Crescent Bilgola Plateau NSW, 2107
For Adam and Hilde Rutherford


Suite 103, 506 Miller St
 PO Box 224, Cammeray 2062
 T 02 9404 8888
www.utzsanby.com

**UTZ
 SANBY**
 ARCHITECTS


Project No.	Drawing No.	Rev No.
1920	SHEET 1	A
SCALE	Drawn By	Draw Date
1:100/BA1	TD	6/7/21
Checked By	Plot Date	
JS	6/7/21	

Suite 103, 501 Miller St
PO Box 224, Cammeray 2062
T 02 9904 2515
E architects@utzsanby.com
www.utzsanby.com

UTZ SANBY
ARCHITECTS

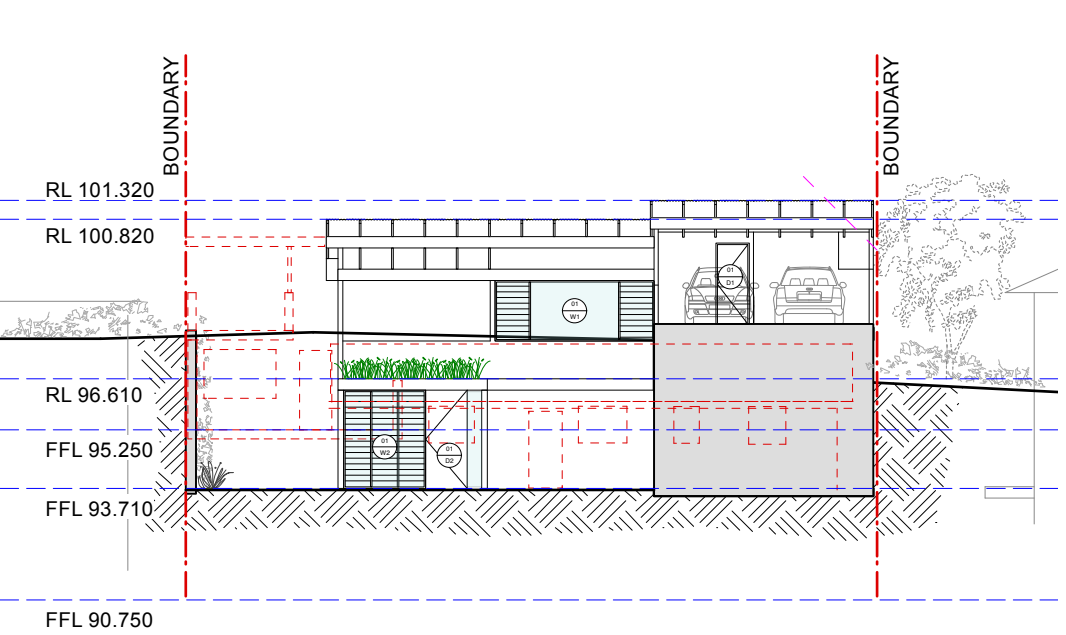


1 NORTH ELEVATION
Scale: 1:200

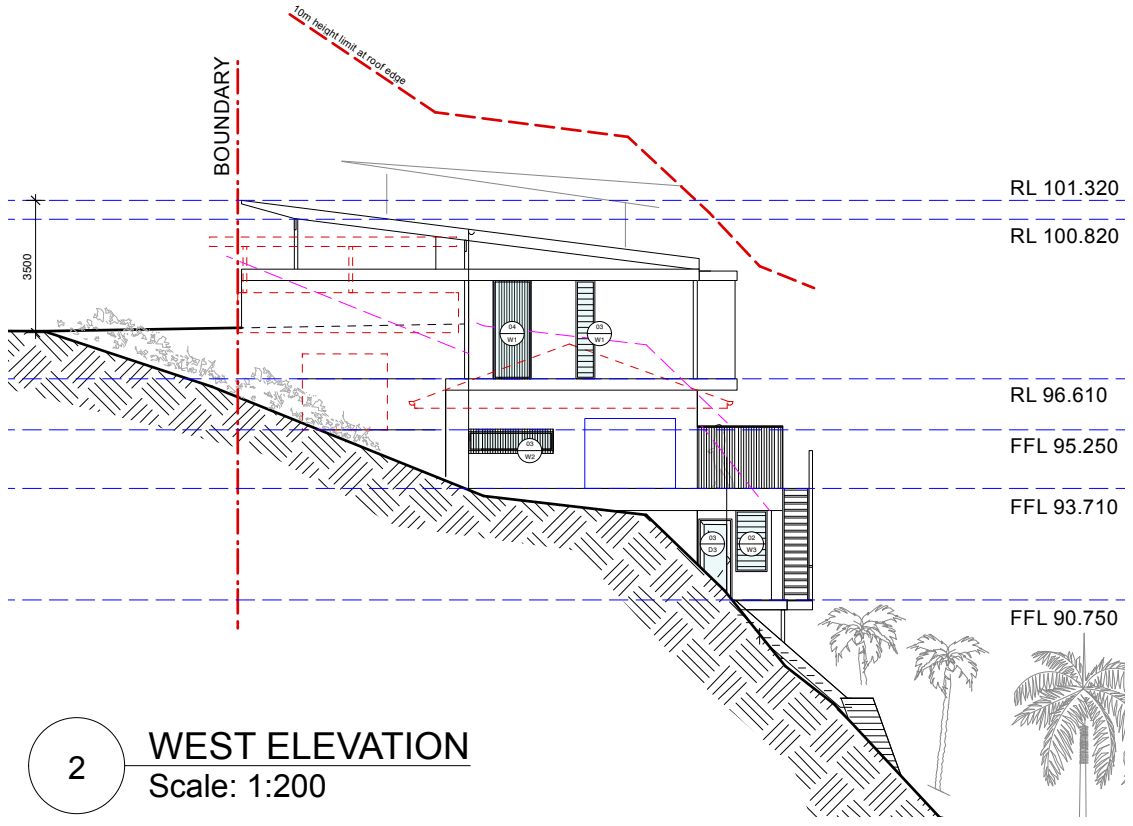


2 WEST ELEVATION
Scale: 1:200

			General Notes:		Reason For Issue:		NOTIFICATION ELEVATIONS		Suite 103, 504 Miller St PO Box 224, Cammeray 2062 T 02 9904 2515 E architects@utzsanyby.com www.utzsanyby.com	
							35 Kanimbla Crescent Bilgola Plateau NSW, 2107		UTZ SANYBY ARCHITECTS	
							Project No. 1920		Drawing No. SHEET 2	
							Scale 1:100/BA1		Rev No. A	
							Drawn By TIO		Check Date: 1	
							Checked By JDS		Plot Date: 04/7/21	
							For Adam and Hilde Rutherford			

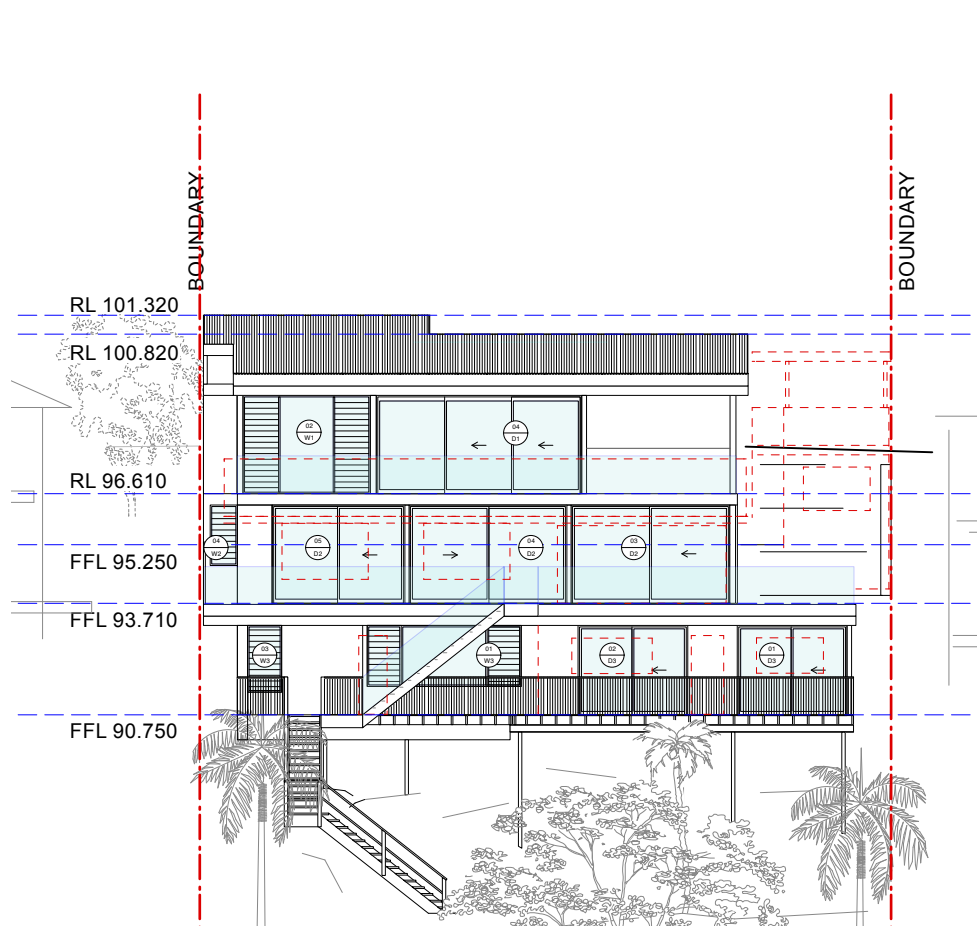

SOUTH ELEVATION
Scale: 1:200

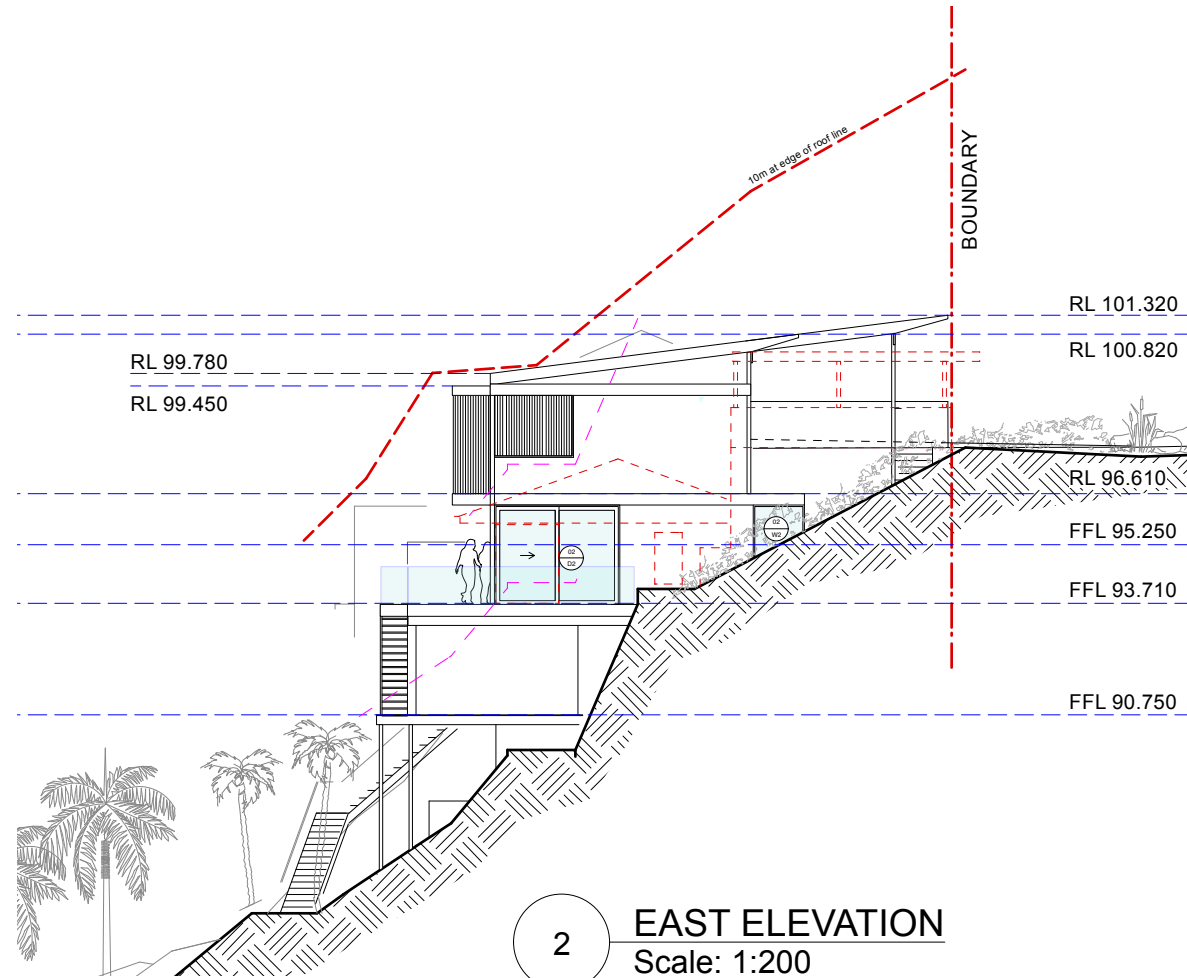

EAST ELEVATION
Scale: 1:200

			General Notes:		Reason For Issue:		NOTIFICATION ELEVATIONS		Suite 103, 504 Miller St PO Box 224, Cammeray 2062 T 02 9904 2515 E architects@utzsanyby.com www.utzsanyby.com UTZ SANYBY ARCHITECTS	
							35 Kanimbla Crescent Bilgola Plateau NSW, 2107			
							For Adam and Hilde Rutherford		Project No. 1920 Drawing No. SHEET 3 Rev No. A	
									SCALE: 1:100/8A1 Drawn By: TTD Dwg Date: 1- Checked By: JDS Plot Date: 4/7/21	