




NORTH ELEVATION
1:200

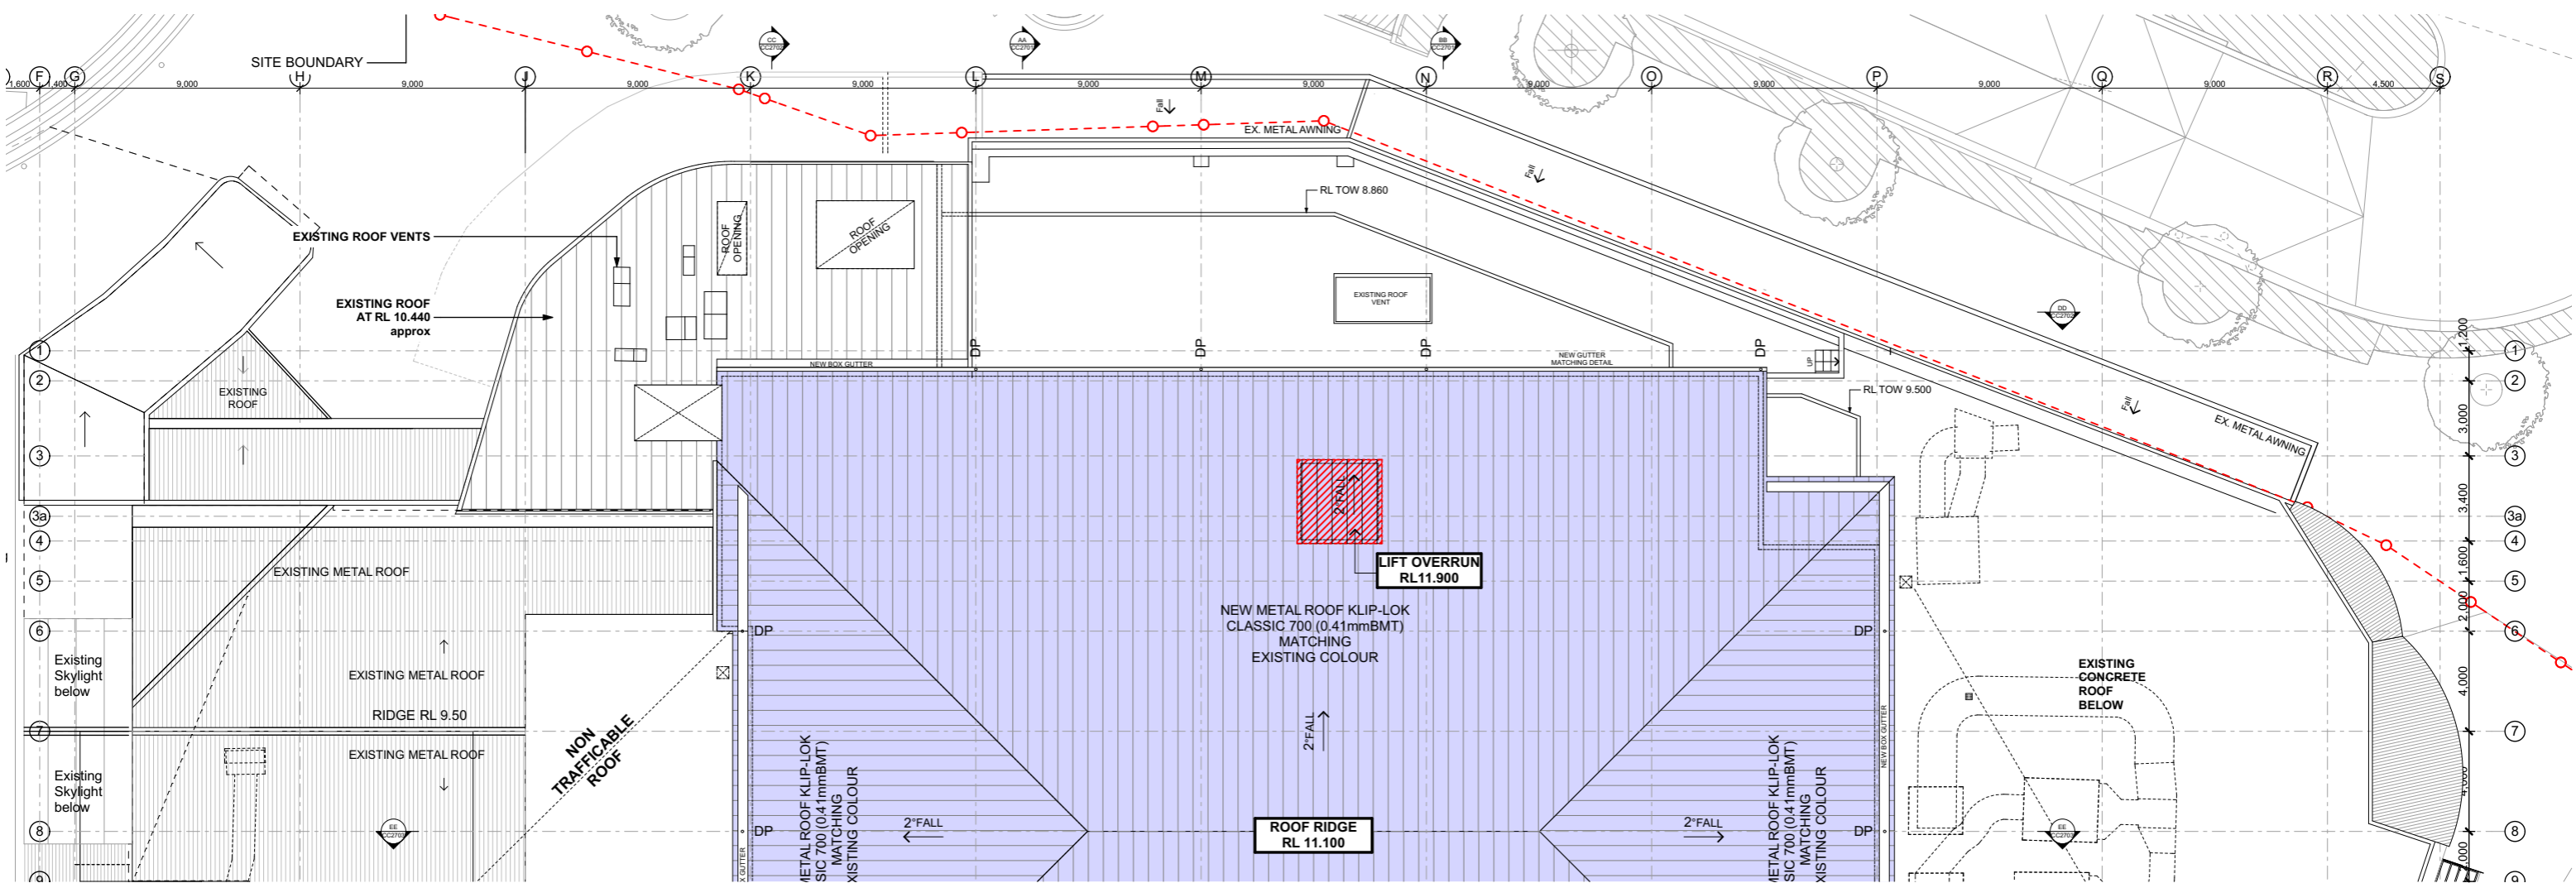


PROPOSED ROOF PLAN (PART)
1:250

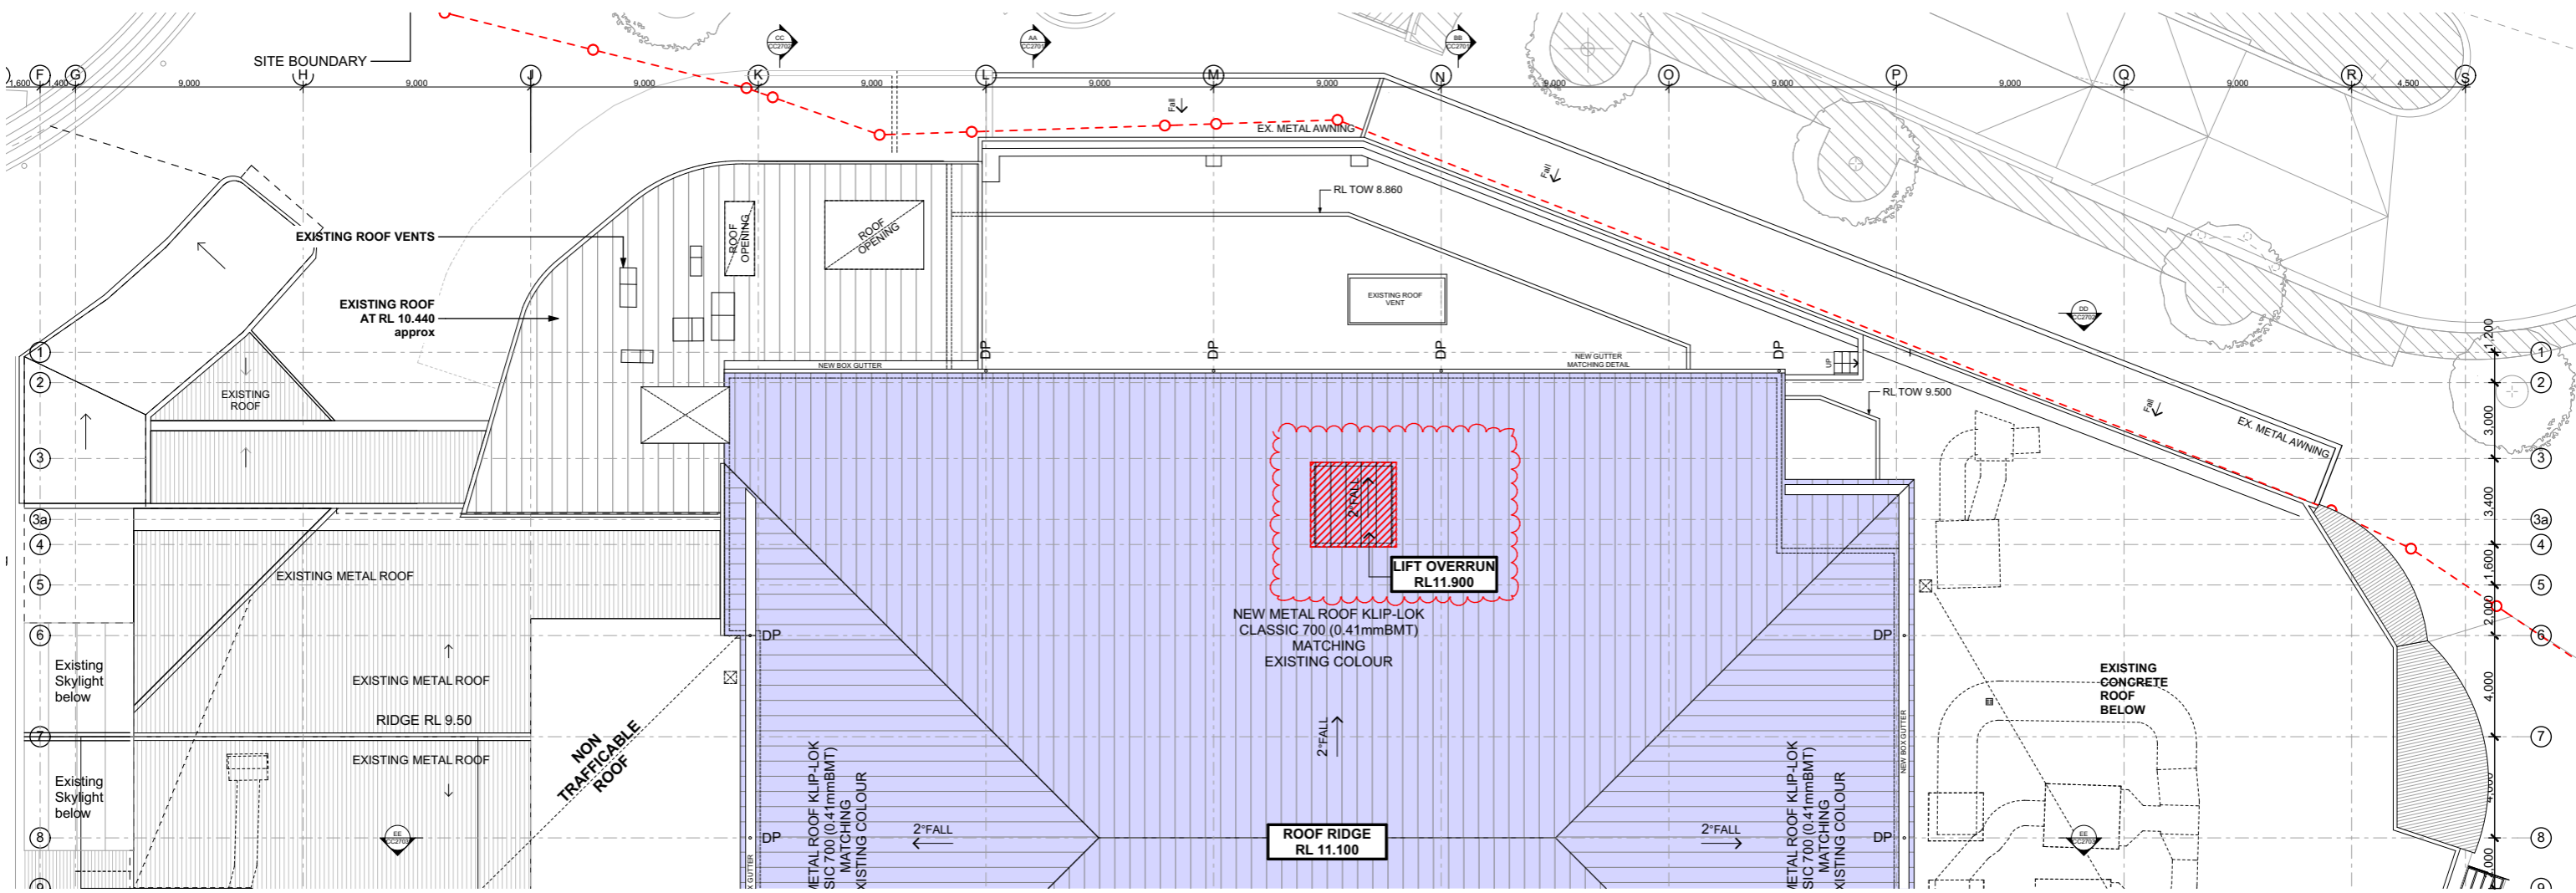


PROPOSED ROOF PLAN (PART)
1:250

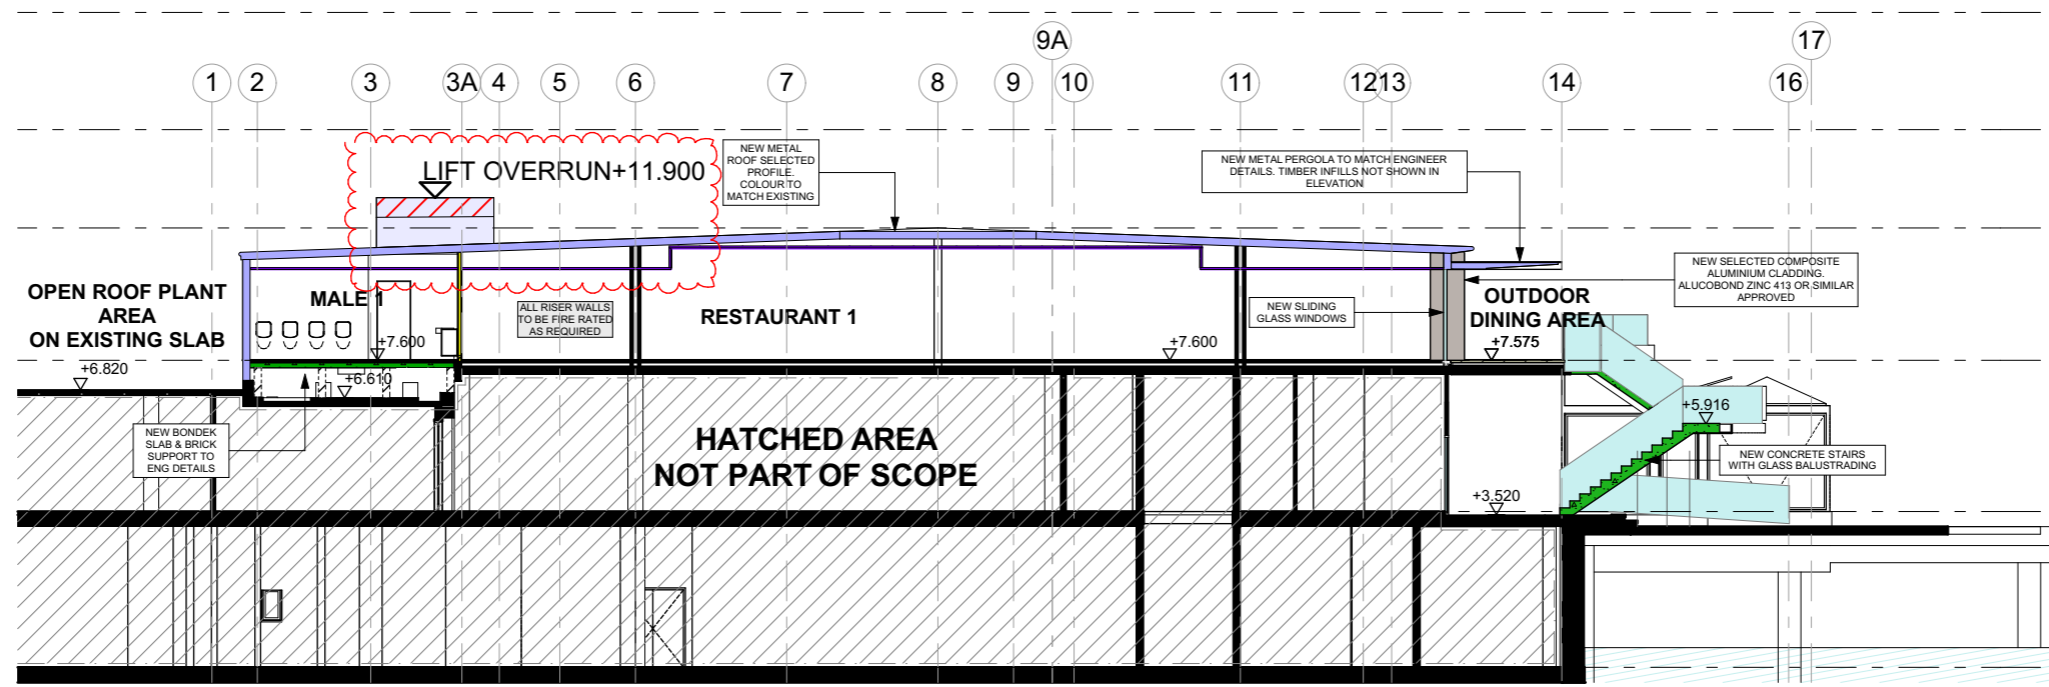


SECTION AA
1:200

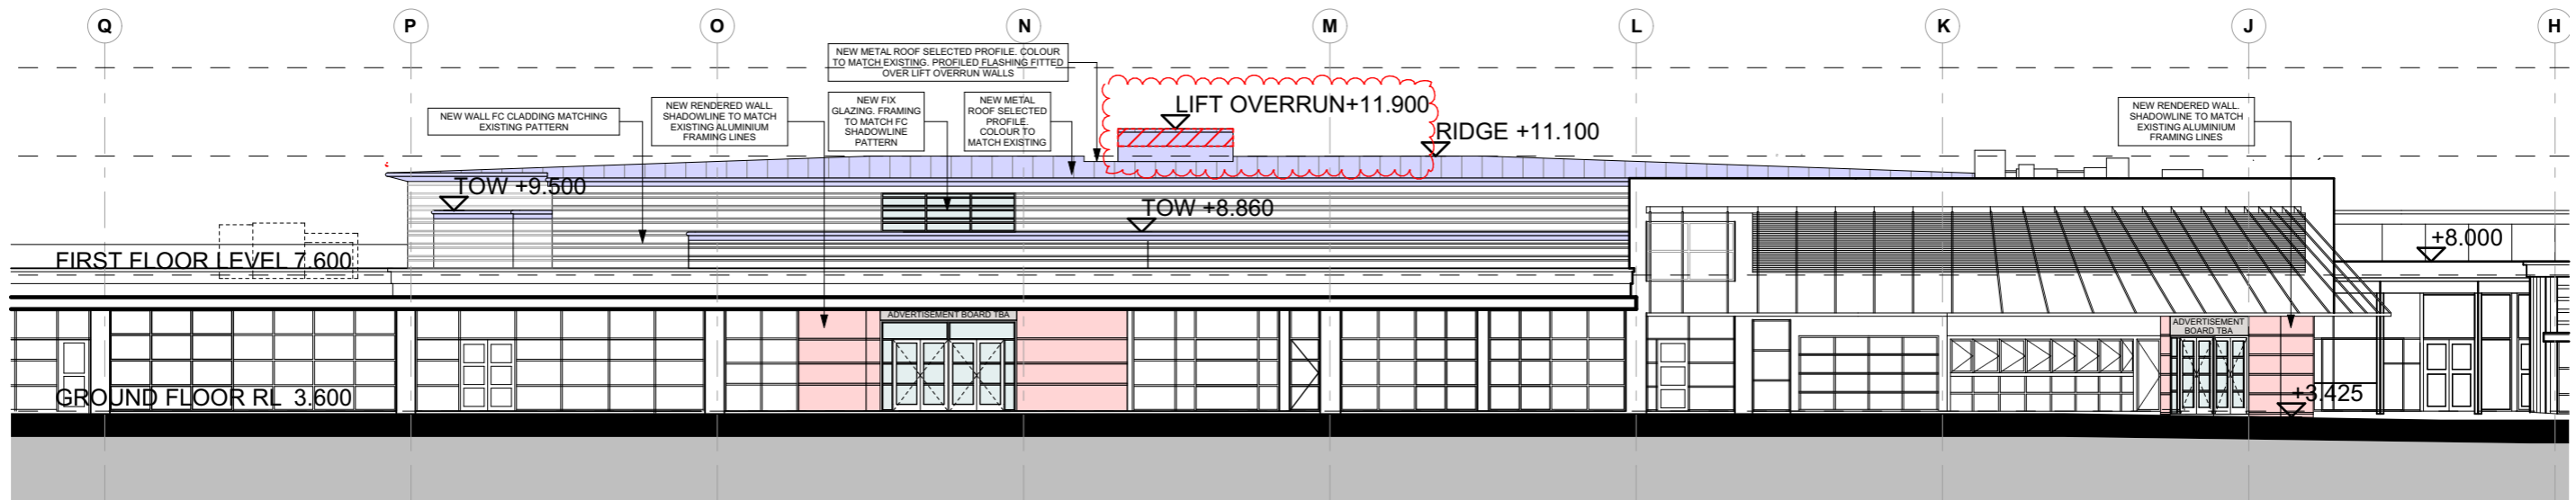


NORTH ELEVATION
1:200

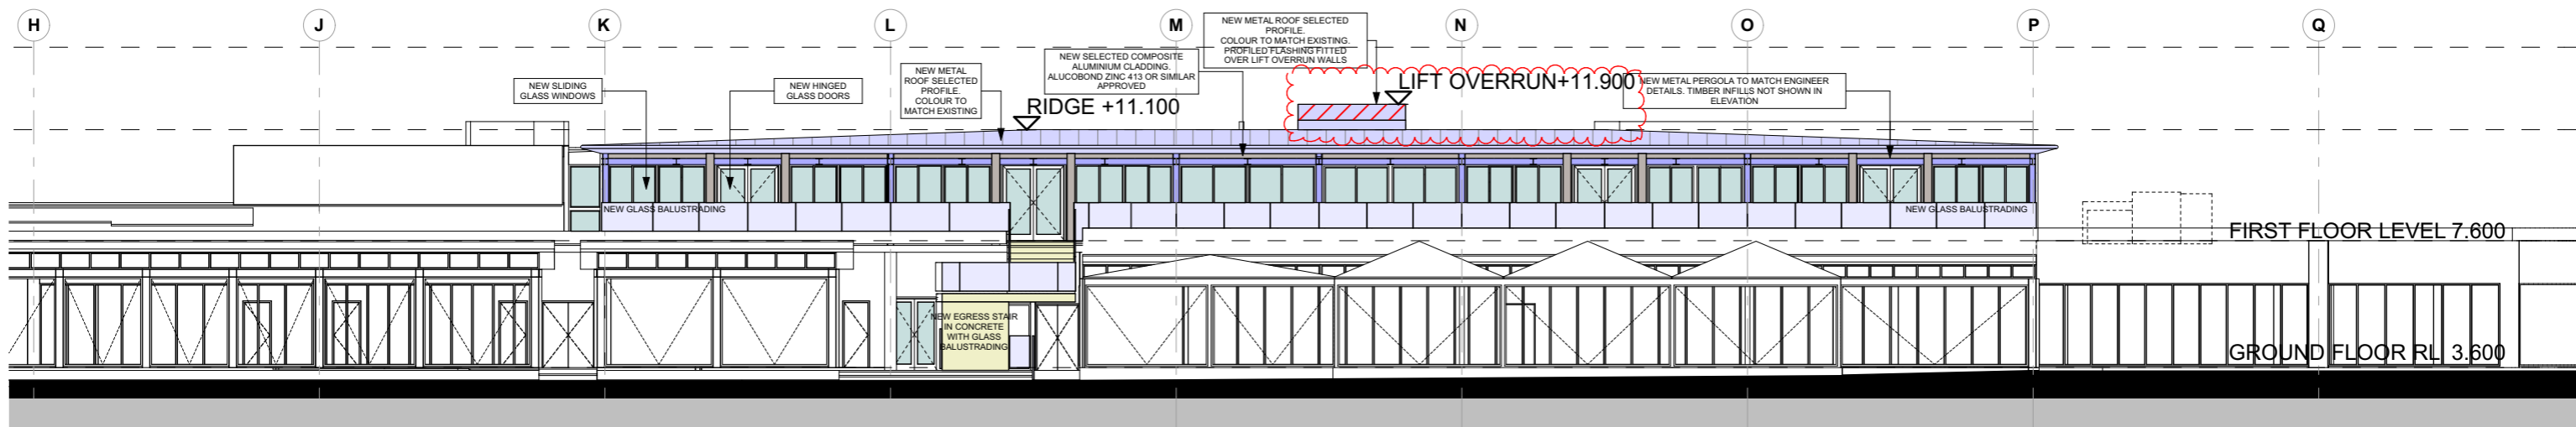


SOUTH ELEVATION
1:200

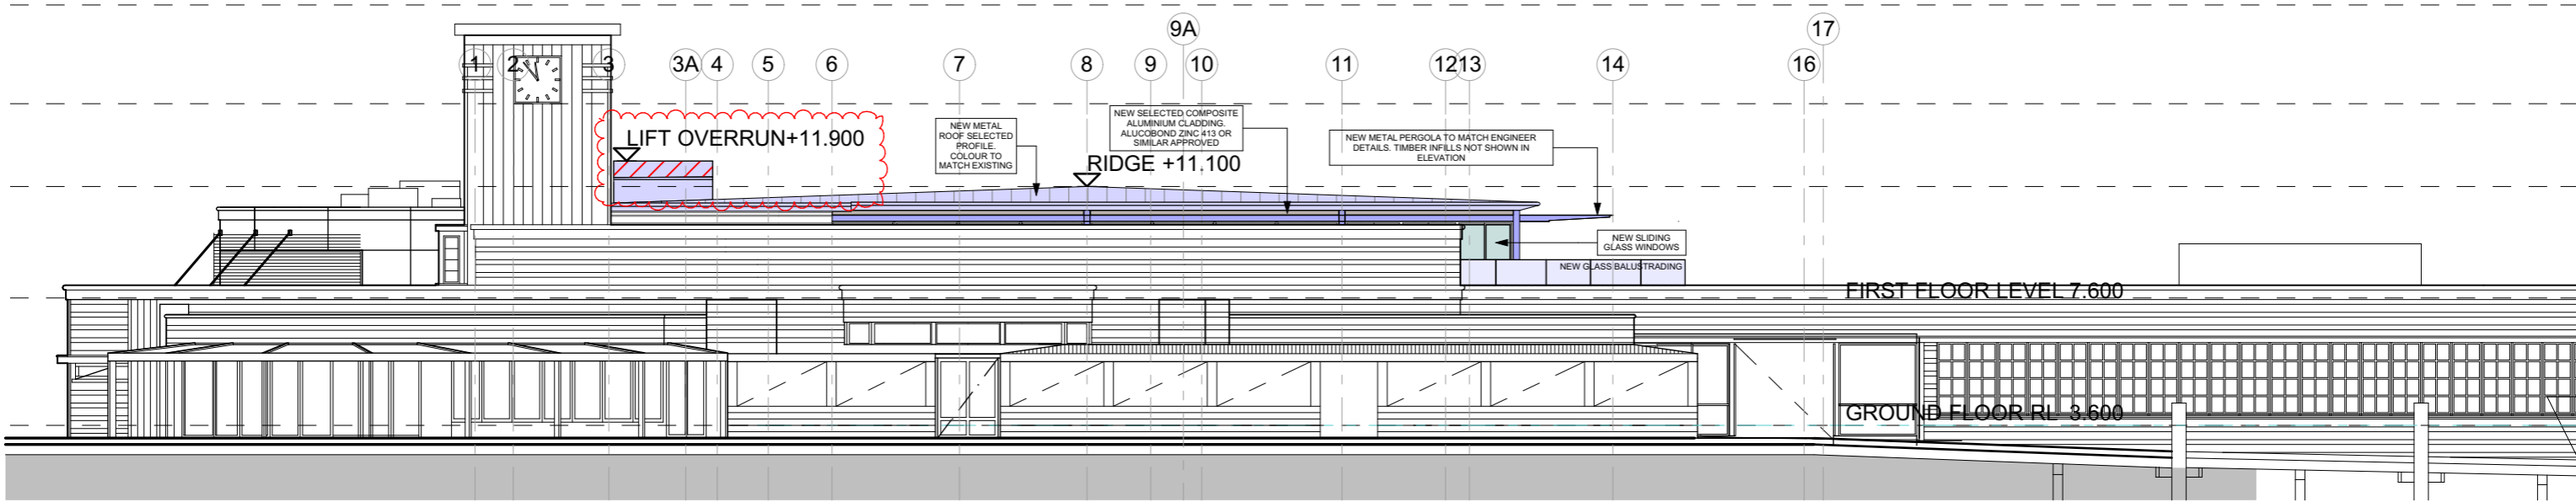


WEST ELEVATION
1:200

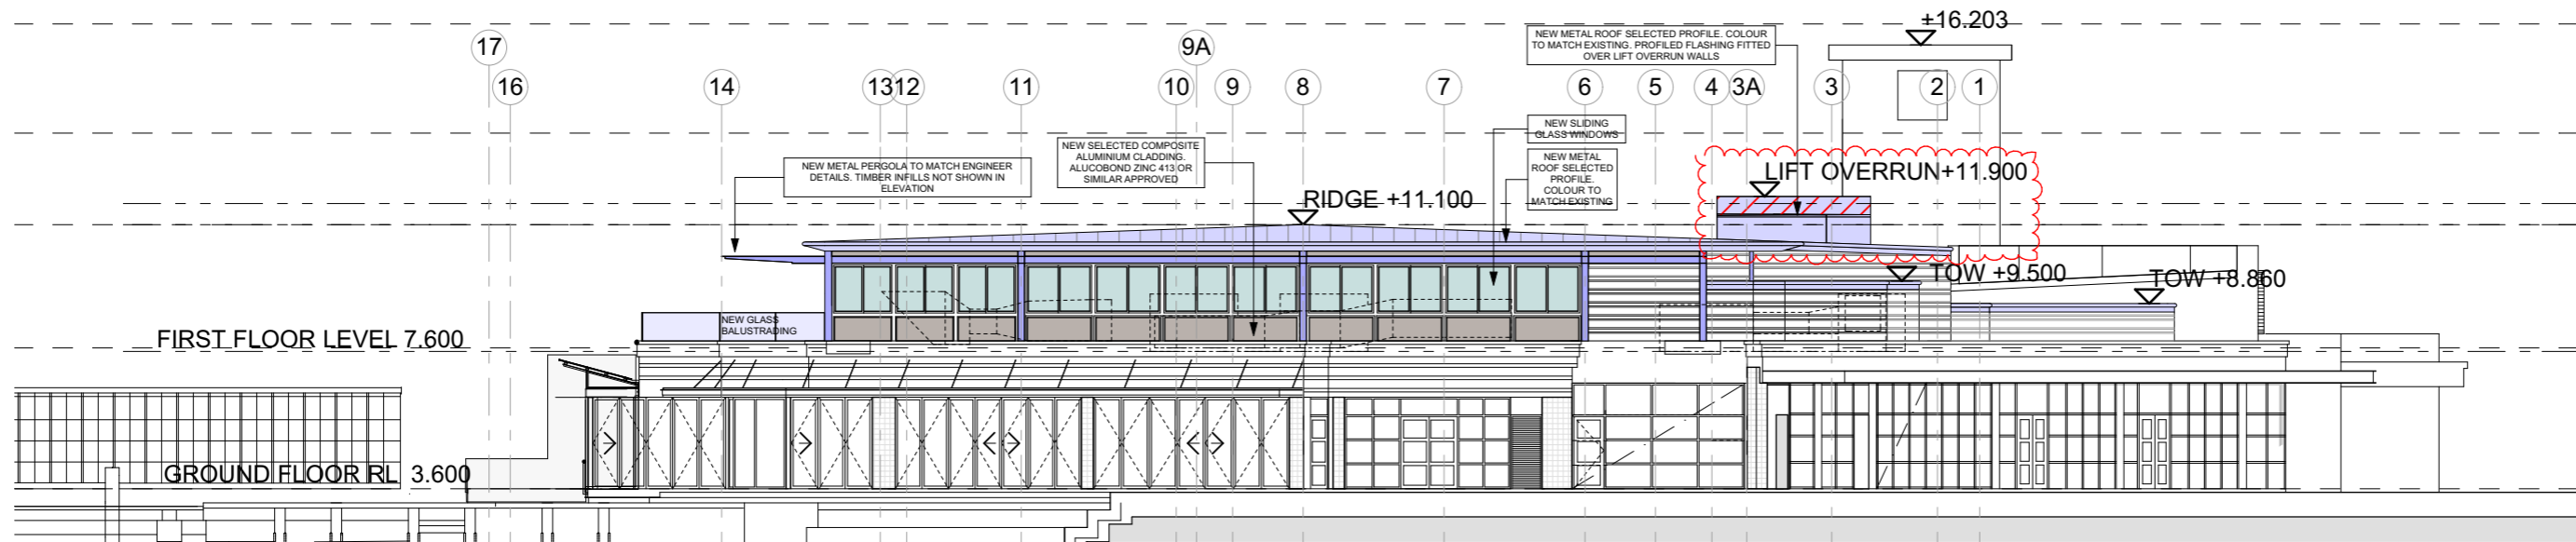

EAST ELEVATION
1:200

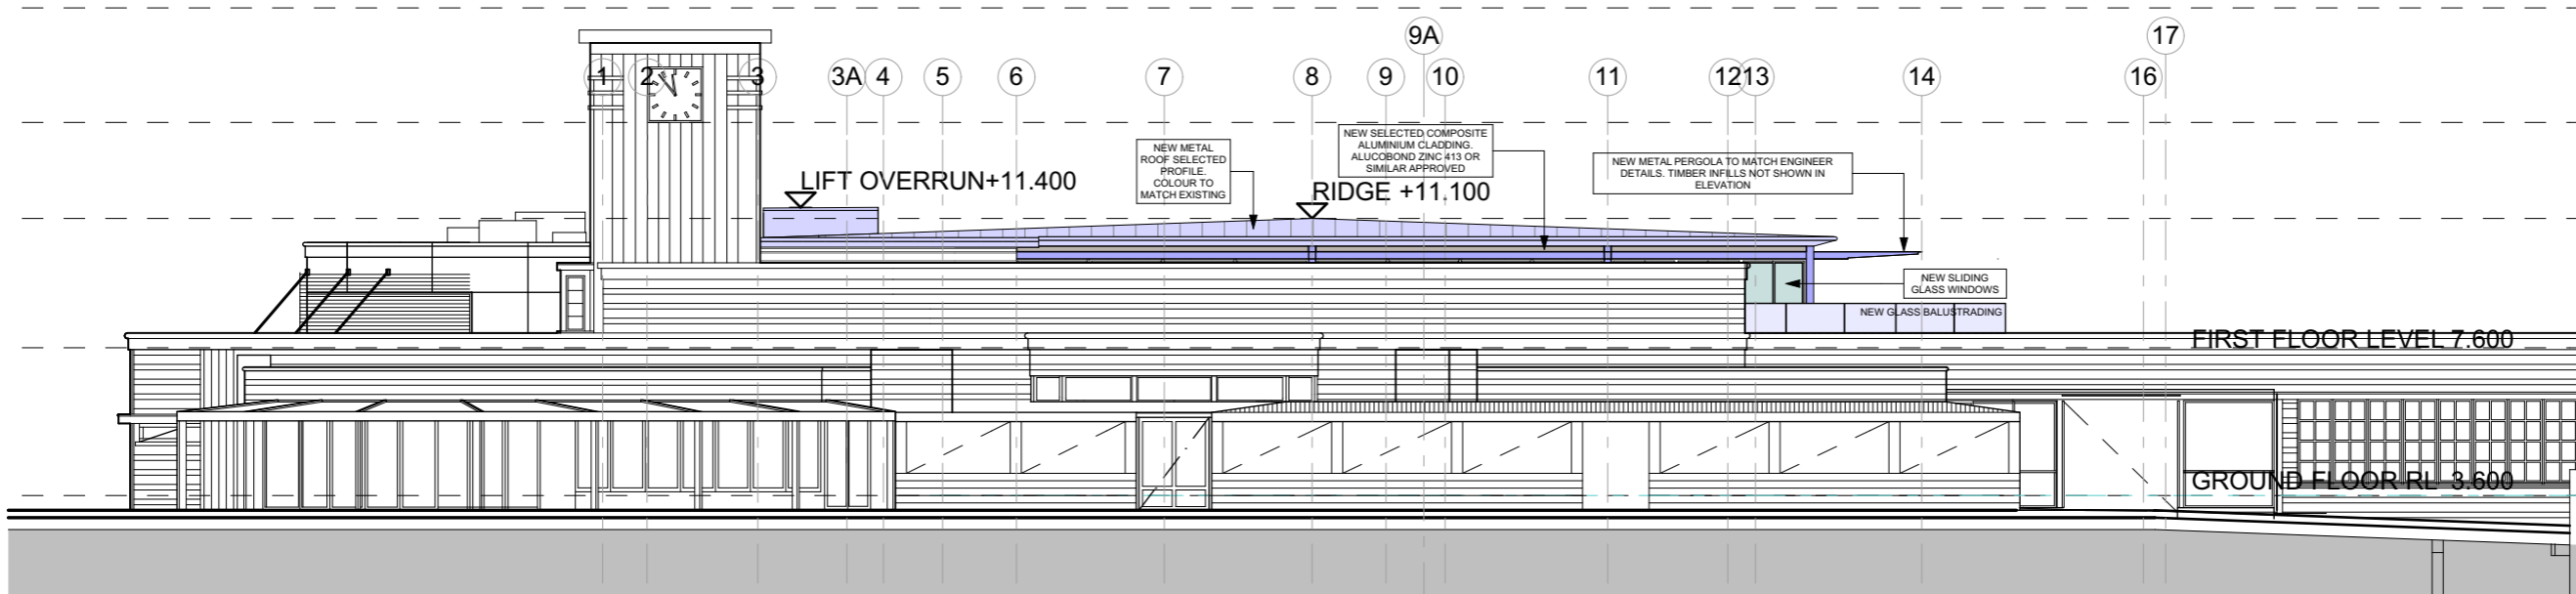

WEST ELEVATION
1:200

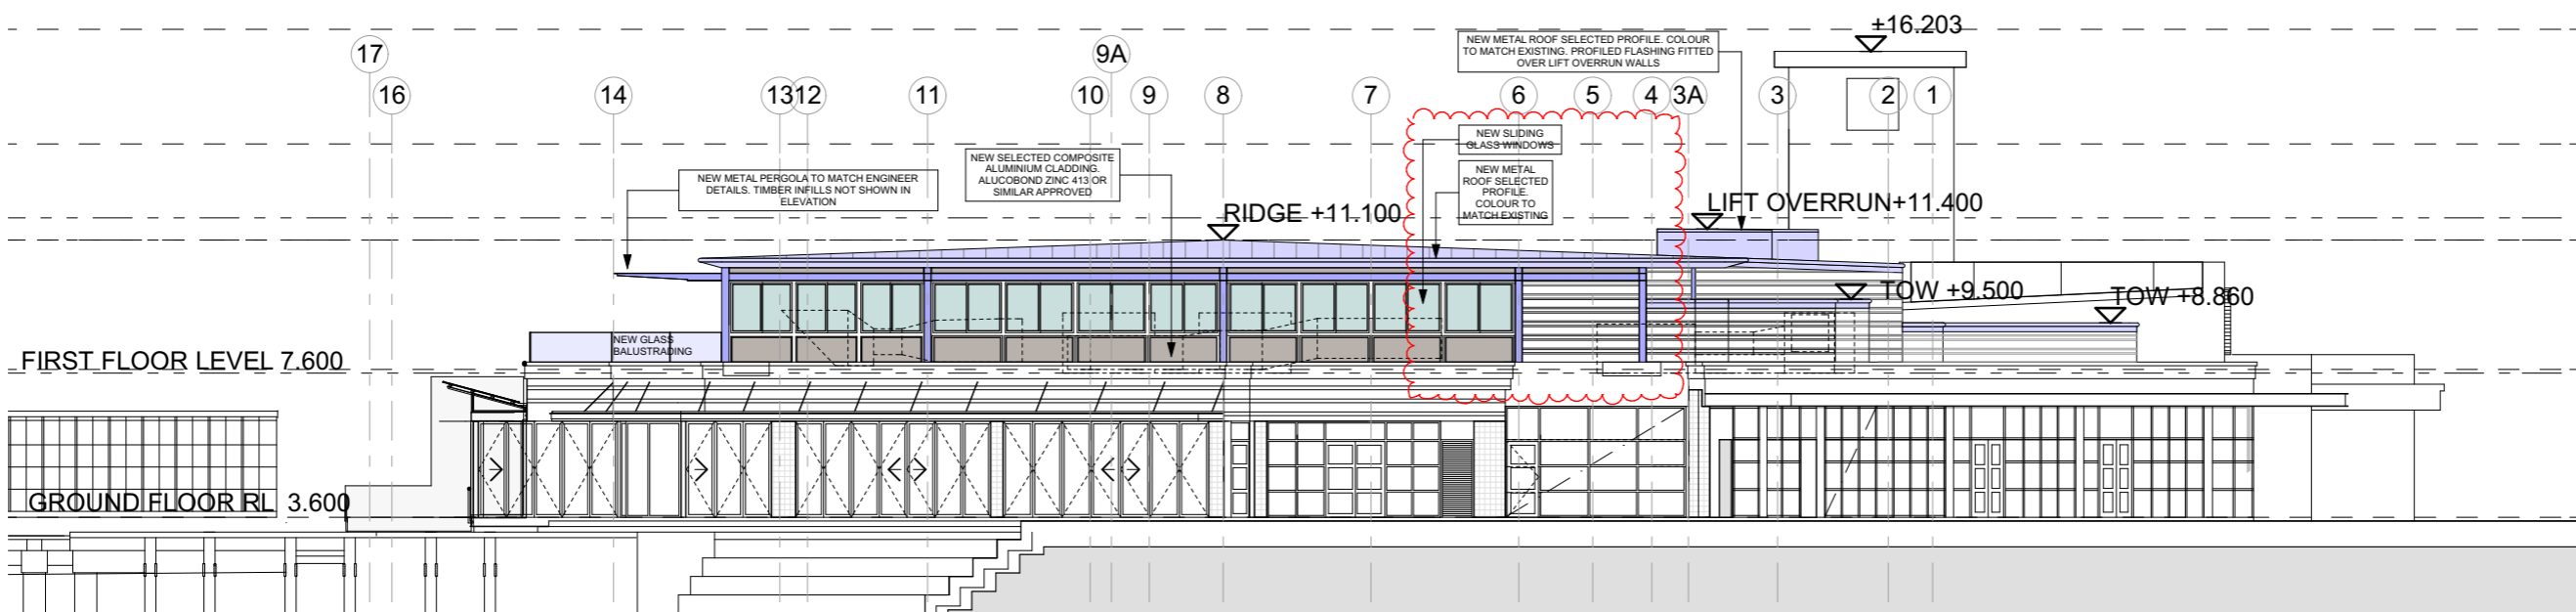

EAST ELEVATION
1:200

LEGEND	
	EXISTING TO BE RETAINED
	EXISTING TO BE REMOVED
	NEW WALLS FRL 90/90/90
	NEW CONSTRUCTION
	NEW ROOF CONSTRUCTION
	NEW STEEL STRUCTURE
	NEW COMPOSITE ALUMINIUM CLADDING
	NEW GLAZING
	NEW RENDERED WALL
	NEW CONCRETE
	NEW FC PATTERNED WALL

D 22.08.17 EAST ELEV CORRECTED TO CO-ORD WITH PLAN
 C 28.07.17 GENERAL AMENDMENT
 B -
 A 23.11.2016 PRELIMINARY - FOR COMMENTS ONLY
 FILE: Manly Wharf CC.CD CURRENT.pln

FOR CONSTRUCTION

COTTEEPARKER
 JPRA
 SYDNEY
 Level 4, 50 Stanley Street
 East Sydney NSW 2010
 T 61 2 9366 1133
 COTTEEPARKER ARCHITECTS PTY LTD
 ABN 77 010 924 106
 COTTEEPARKER.COM.AU

PROJECT: MANLY WHARF
 PROJECT ADDRESS: EAST ESPLANADE
 CLIENT: TMG DEVELOPMENTS PTY LTD
 DRAWING: ELEVATIONS

PROJECT NO: 2010008
 DRAWN BY: HA
 SCALE: 1:200 @A3
 DRAWING NO: REV:
 PLOTTED: 22-Aug-17

CD2402 D