



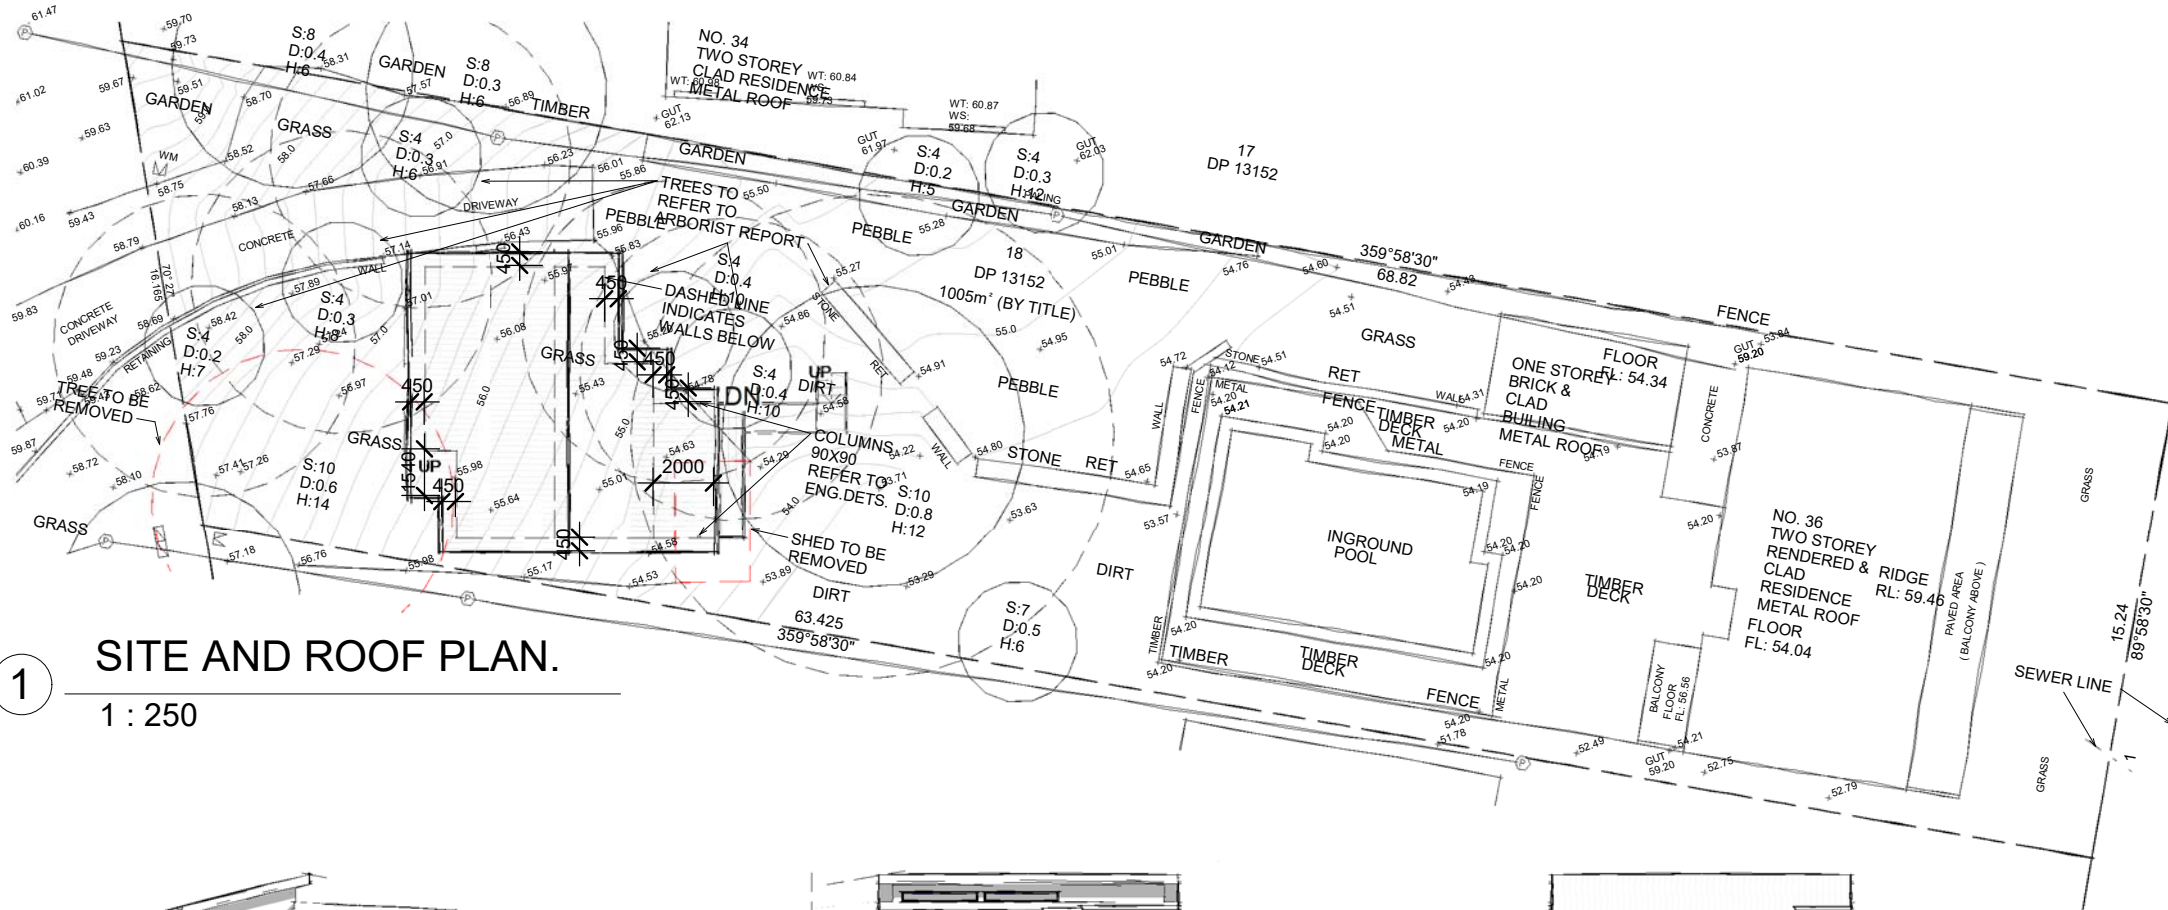

1

SITE AND ROOF PLAN.


1 : 250

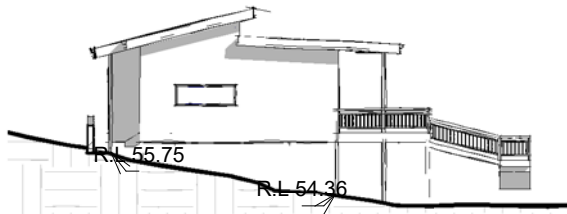

2

EAST ELEVATION.


1 : 250

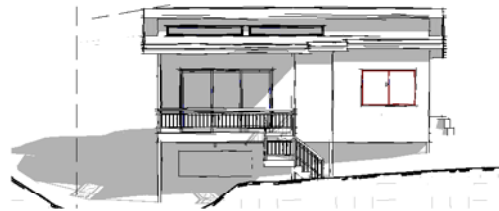

3

NORTH ELEVATION.


1 : 250

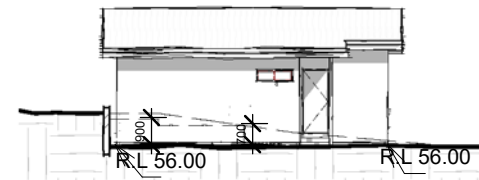

4

SOUTH ELEVATION.

1 : 250

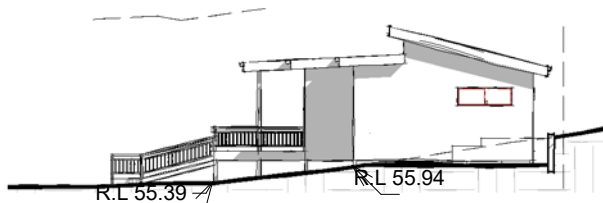

5

WEST ELEVATION.

1 : 250

project

PROPOSED CONSTRUCTION OF A GRANNY FLAT AT 36
WEEROONA AVENUE ELANORA HEIGHTS 2101 NSW
LOT 18 DP 13152

client

NIK AND MARIA FRANK



drawing

NOTIFICATION PLAN

project no	date	sheet no.	scale @ A4	issue	drawn
20-71	22/09/20	1 of 1	1 : 250	A	RK



6/7 Parkes Street,
Parramatta NSW 2150
www.rkdesigns.com.au
admin@rkdesigns.com.au
02 9633 4797
abn. 393 300 330 53
spaces designed for life

RK
DESIGNS