




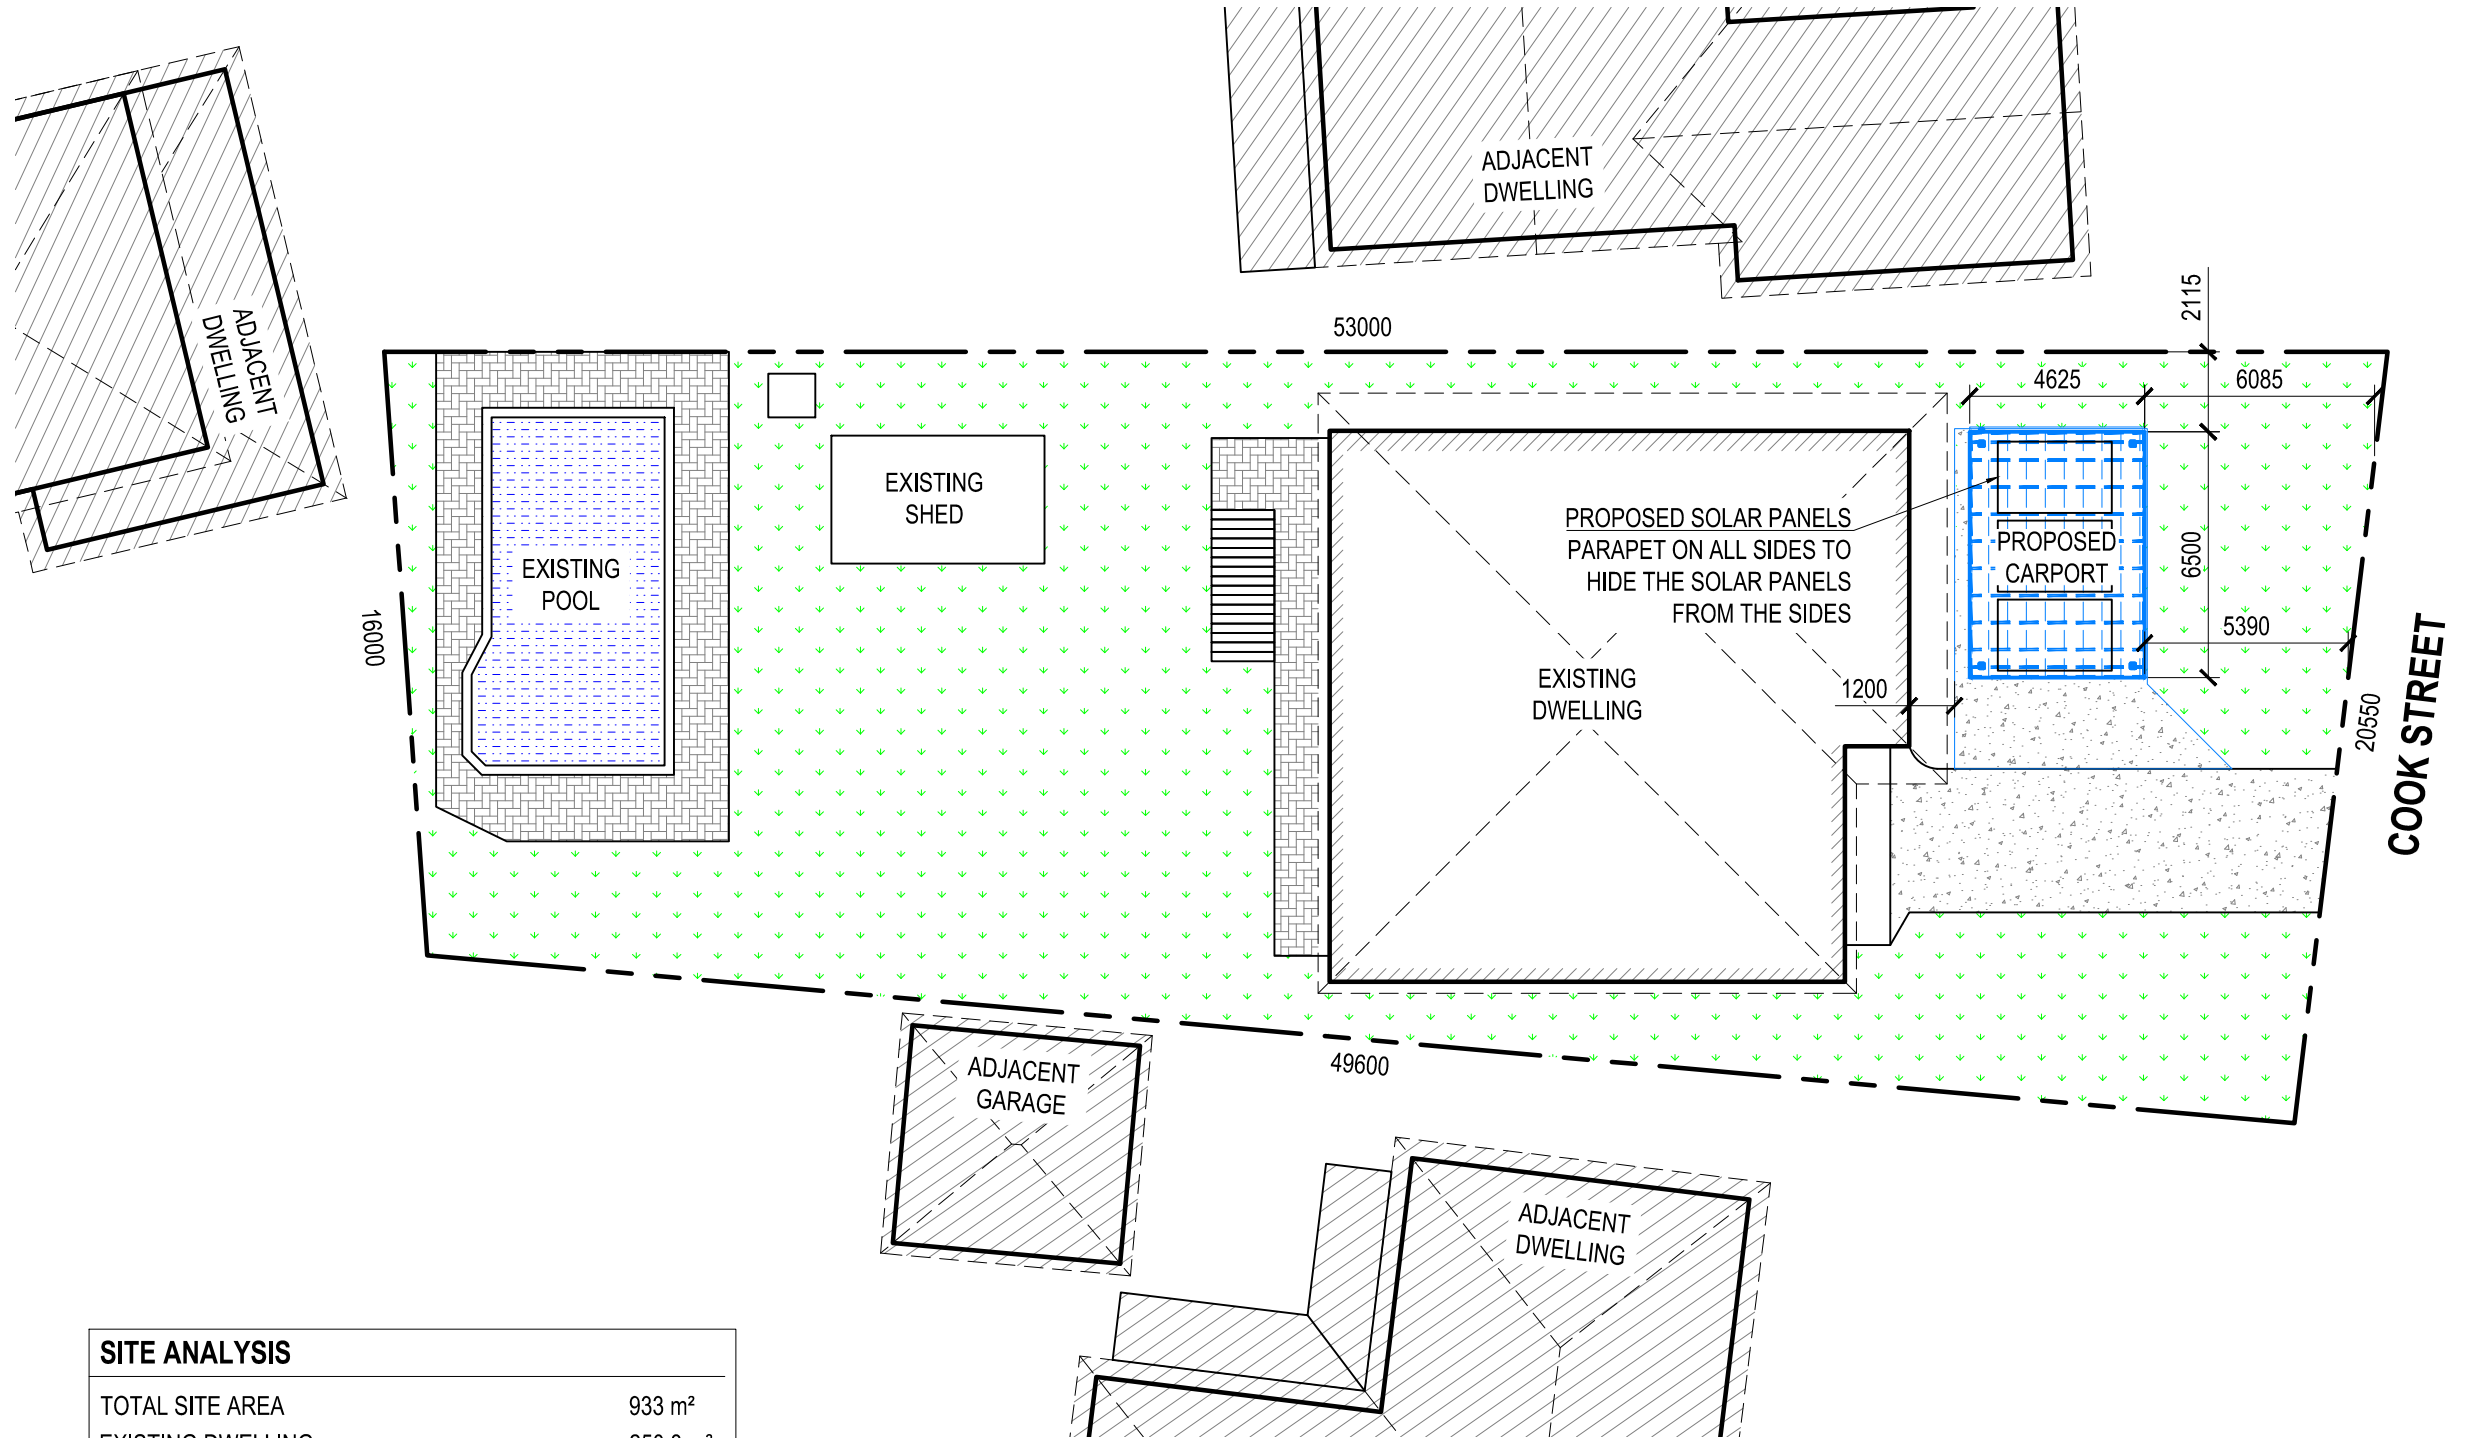


SITE ANALYSIS	
TOTAL SITE AREA	933 m ²
EXISTING DWELLING	250.8 m ²
OTHER AREAS	191.5 m ²
TOTAL EXISTING IMPERVIOUS AREA	442.3 m ²
TOTAL AREA OF PROPOSED	48.4 m ²
TOTAL NEW IMPERVIOUS AREA	48.4 m ²
TOTAL PROPOSED IMPERVIOUS AREA (52.59%)	490.7 m ²
TOTAL PROPOSED LANDSCAPE AREA (47.41%)	442.3 m ²

**NOTE: NO EXCAVATION
OR SEDIMENT CONTROL
MEASURES REQUIRED**



DATE	AMENDMENT	ISSUE	PROPOSED	FOR
25/03/25	REVISION 1	A	PROPOSED CARPORT	DAVID SUUTARI
06/05/25	REVISION 2	B	AT SITE ADDRESS 36 COOK STREET, FORESTVILLE, NSW 2087	
			DRAWING SITE PLAN/ SITE ANALYSIS	LOT No. 139 DP 238311
			DATE 06.05.2025 SCALE 1:200 PROJECT No. BN20230667	DRAWING No. BN20230667-01 SHEET No. 1 OF 7

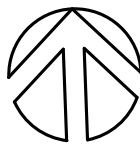

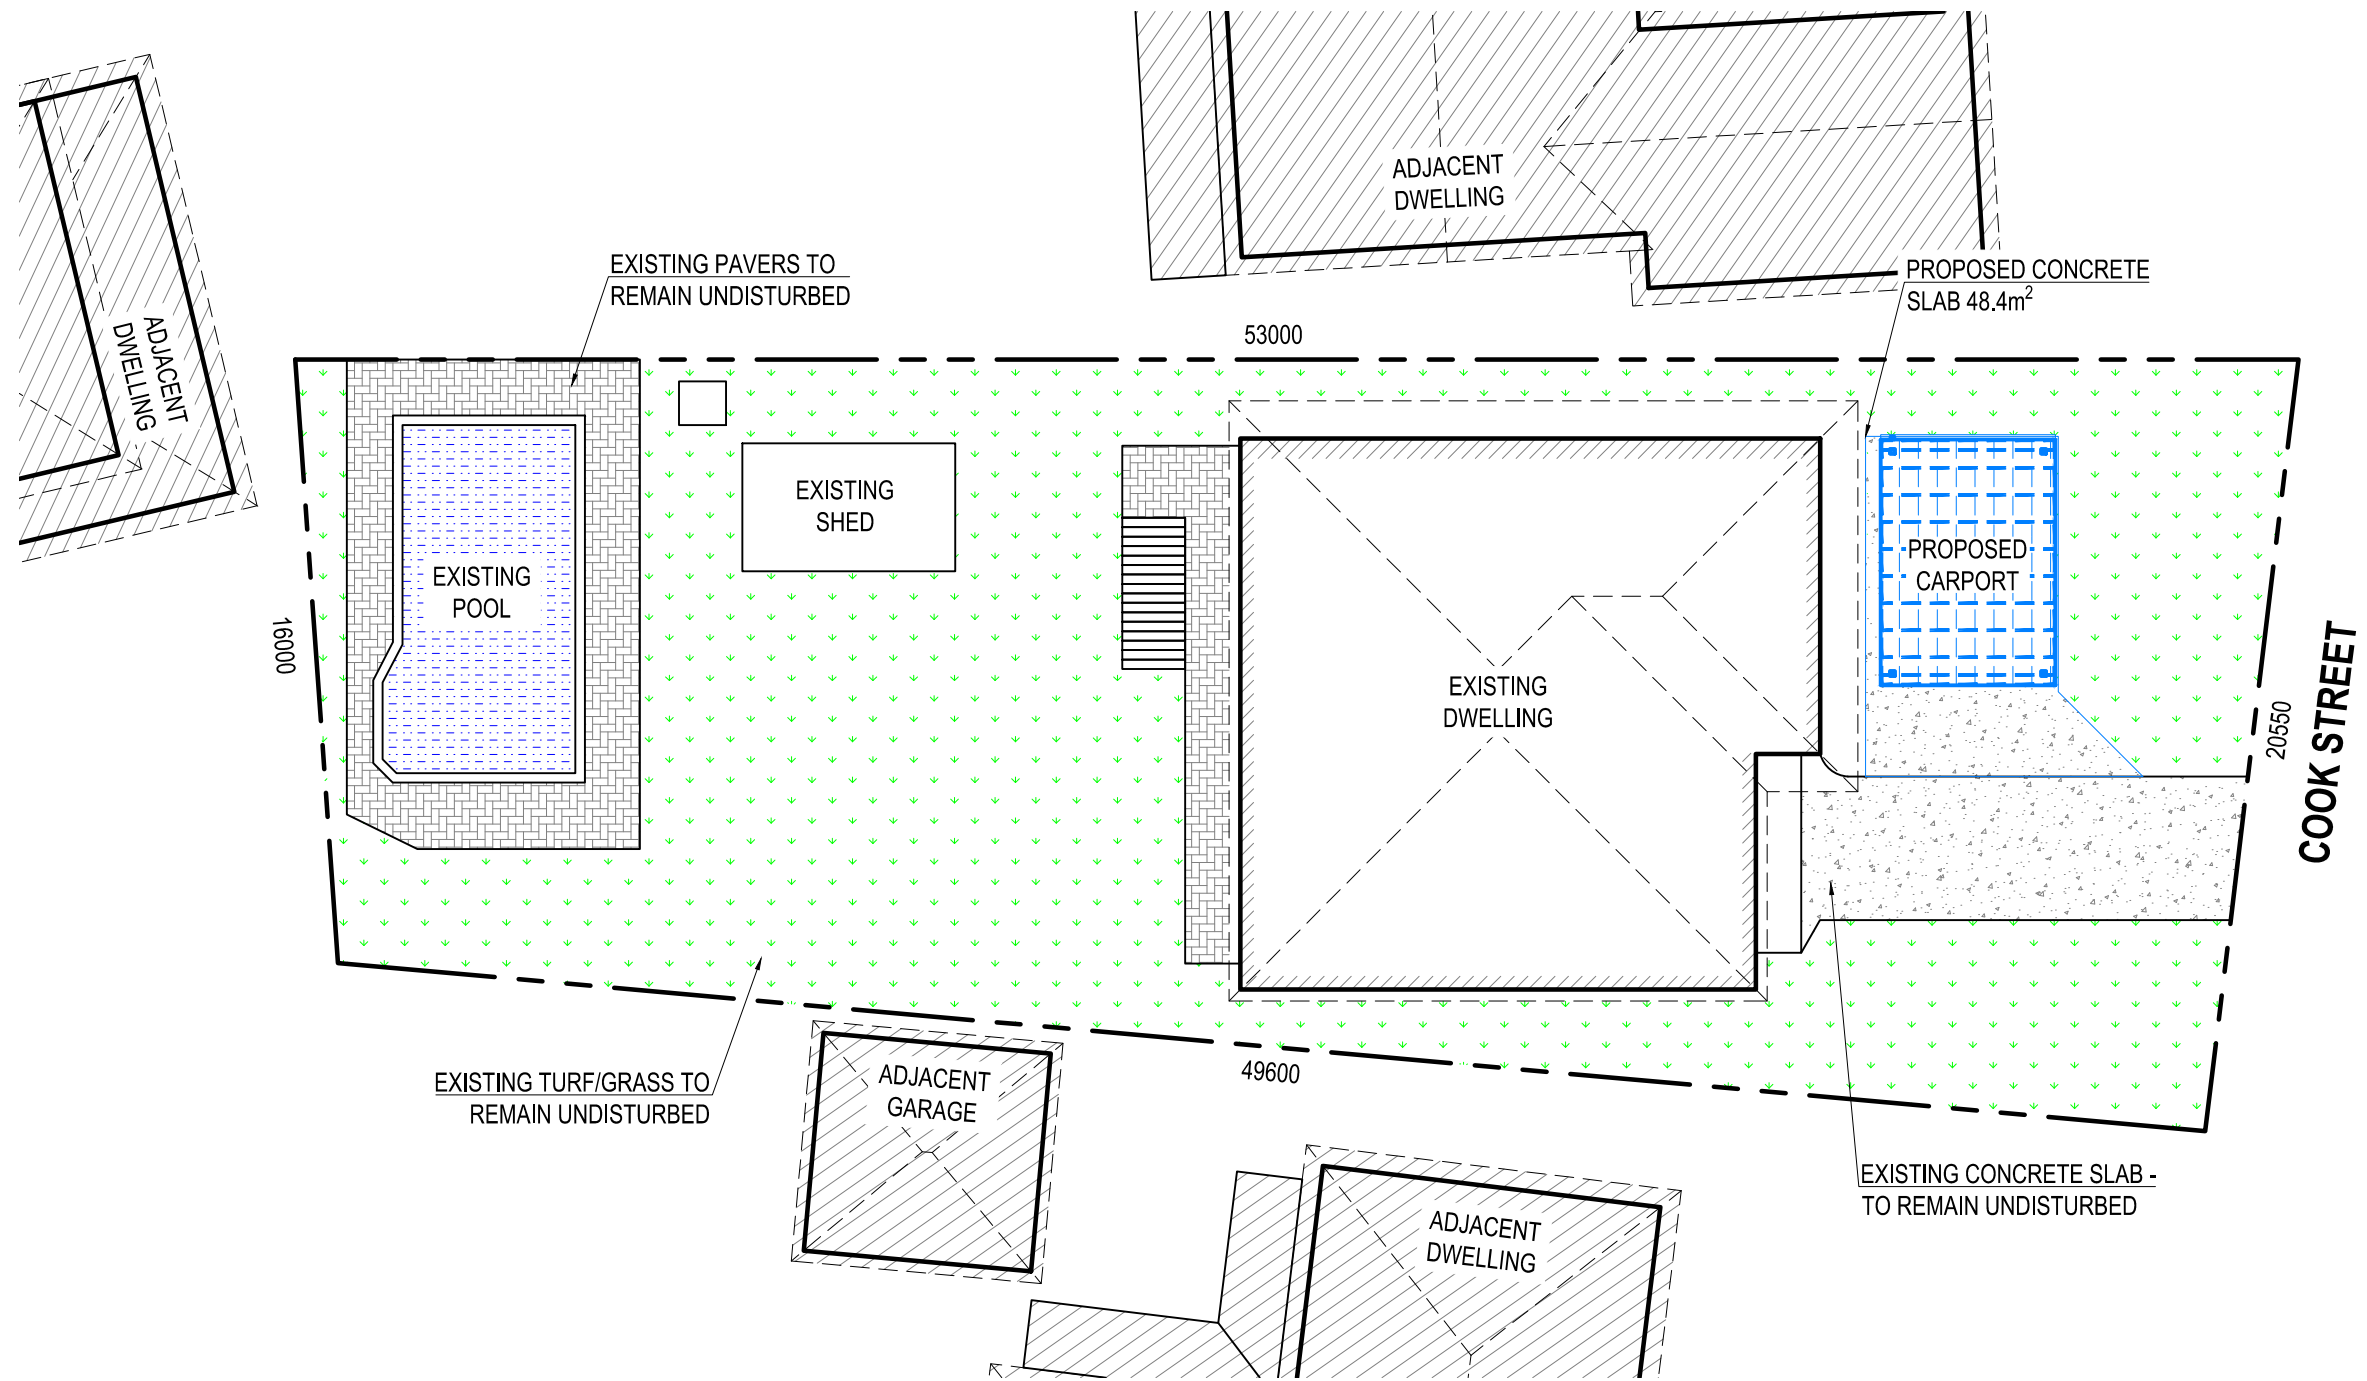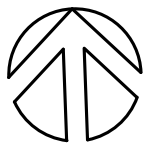


DATE	AMENDMENT	ISSUE	PROPOSED	FOR
25/03/25	REVISION 1	A	PROPOSED CARPORT	DAVID SUUTARI
06/05/25	REVISION 2	B	AT SITE ADDRESS	
			36 COOK STREET, FORESTVILLE, NSW 2087	
			DRAWING	LOT No.
			LANDSCAPE PLAN	139
			DATE	DP
			06.05.2025	238311
			SCALE	
			1:200	
			PROJECT No.	DRAWING No.
			BN20230667	BN20230667-01
				SHEET No.
				20F 7



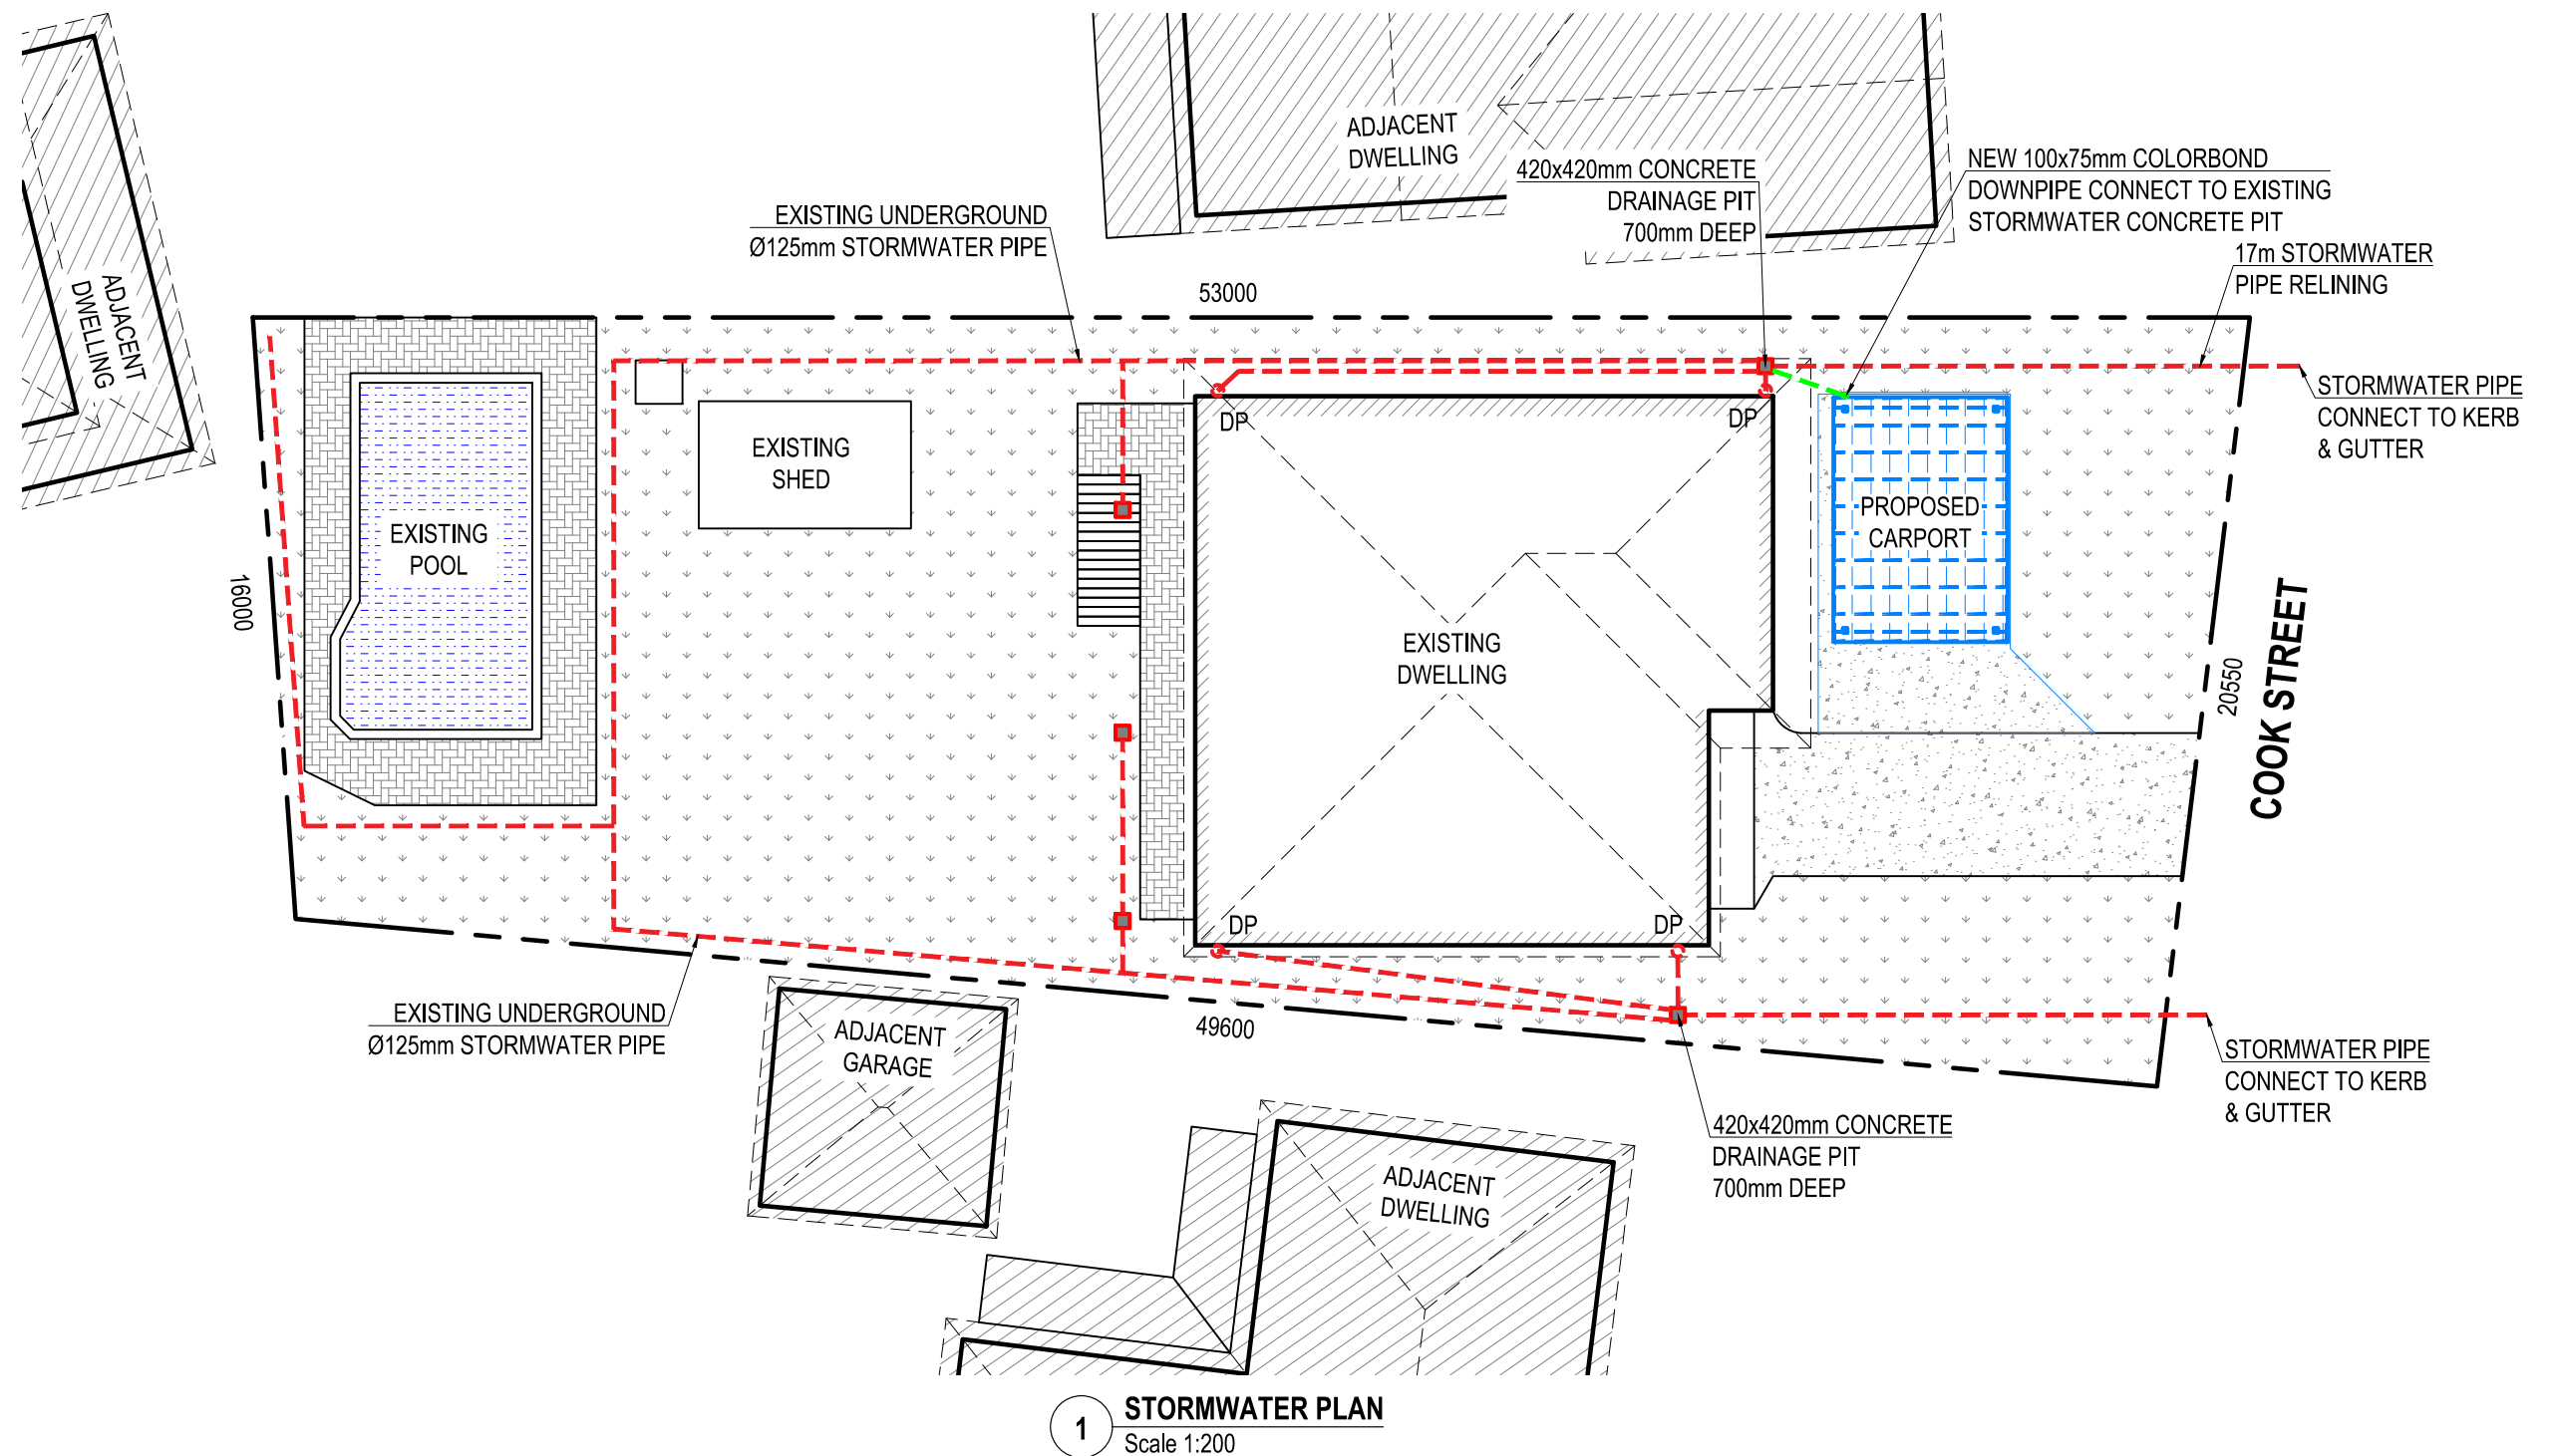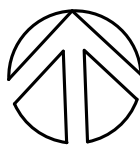


DATE	AMENDMENT	ISSUE	PROPOSED	FOR
25/03/25	REVISION 1	A	PROPOSED CARPORT	DAVID SUUTARI
06/05/25	REVISION 2	B	AT SITE ADDRESS 36 COOK STREET, FORESTVILLE, NSW 2087	
			DRAWING STORMWATER PLAN	LOT No. 139
			DATE 06.05.2025	DP 238311
			SCALE 1:200	
			PROJECT No. BN20230667	DRAWING No. BN20230667-01
				SHEET No. 3 OF 7

outside[™]
concepts

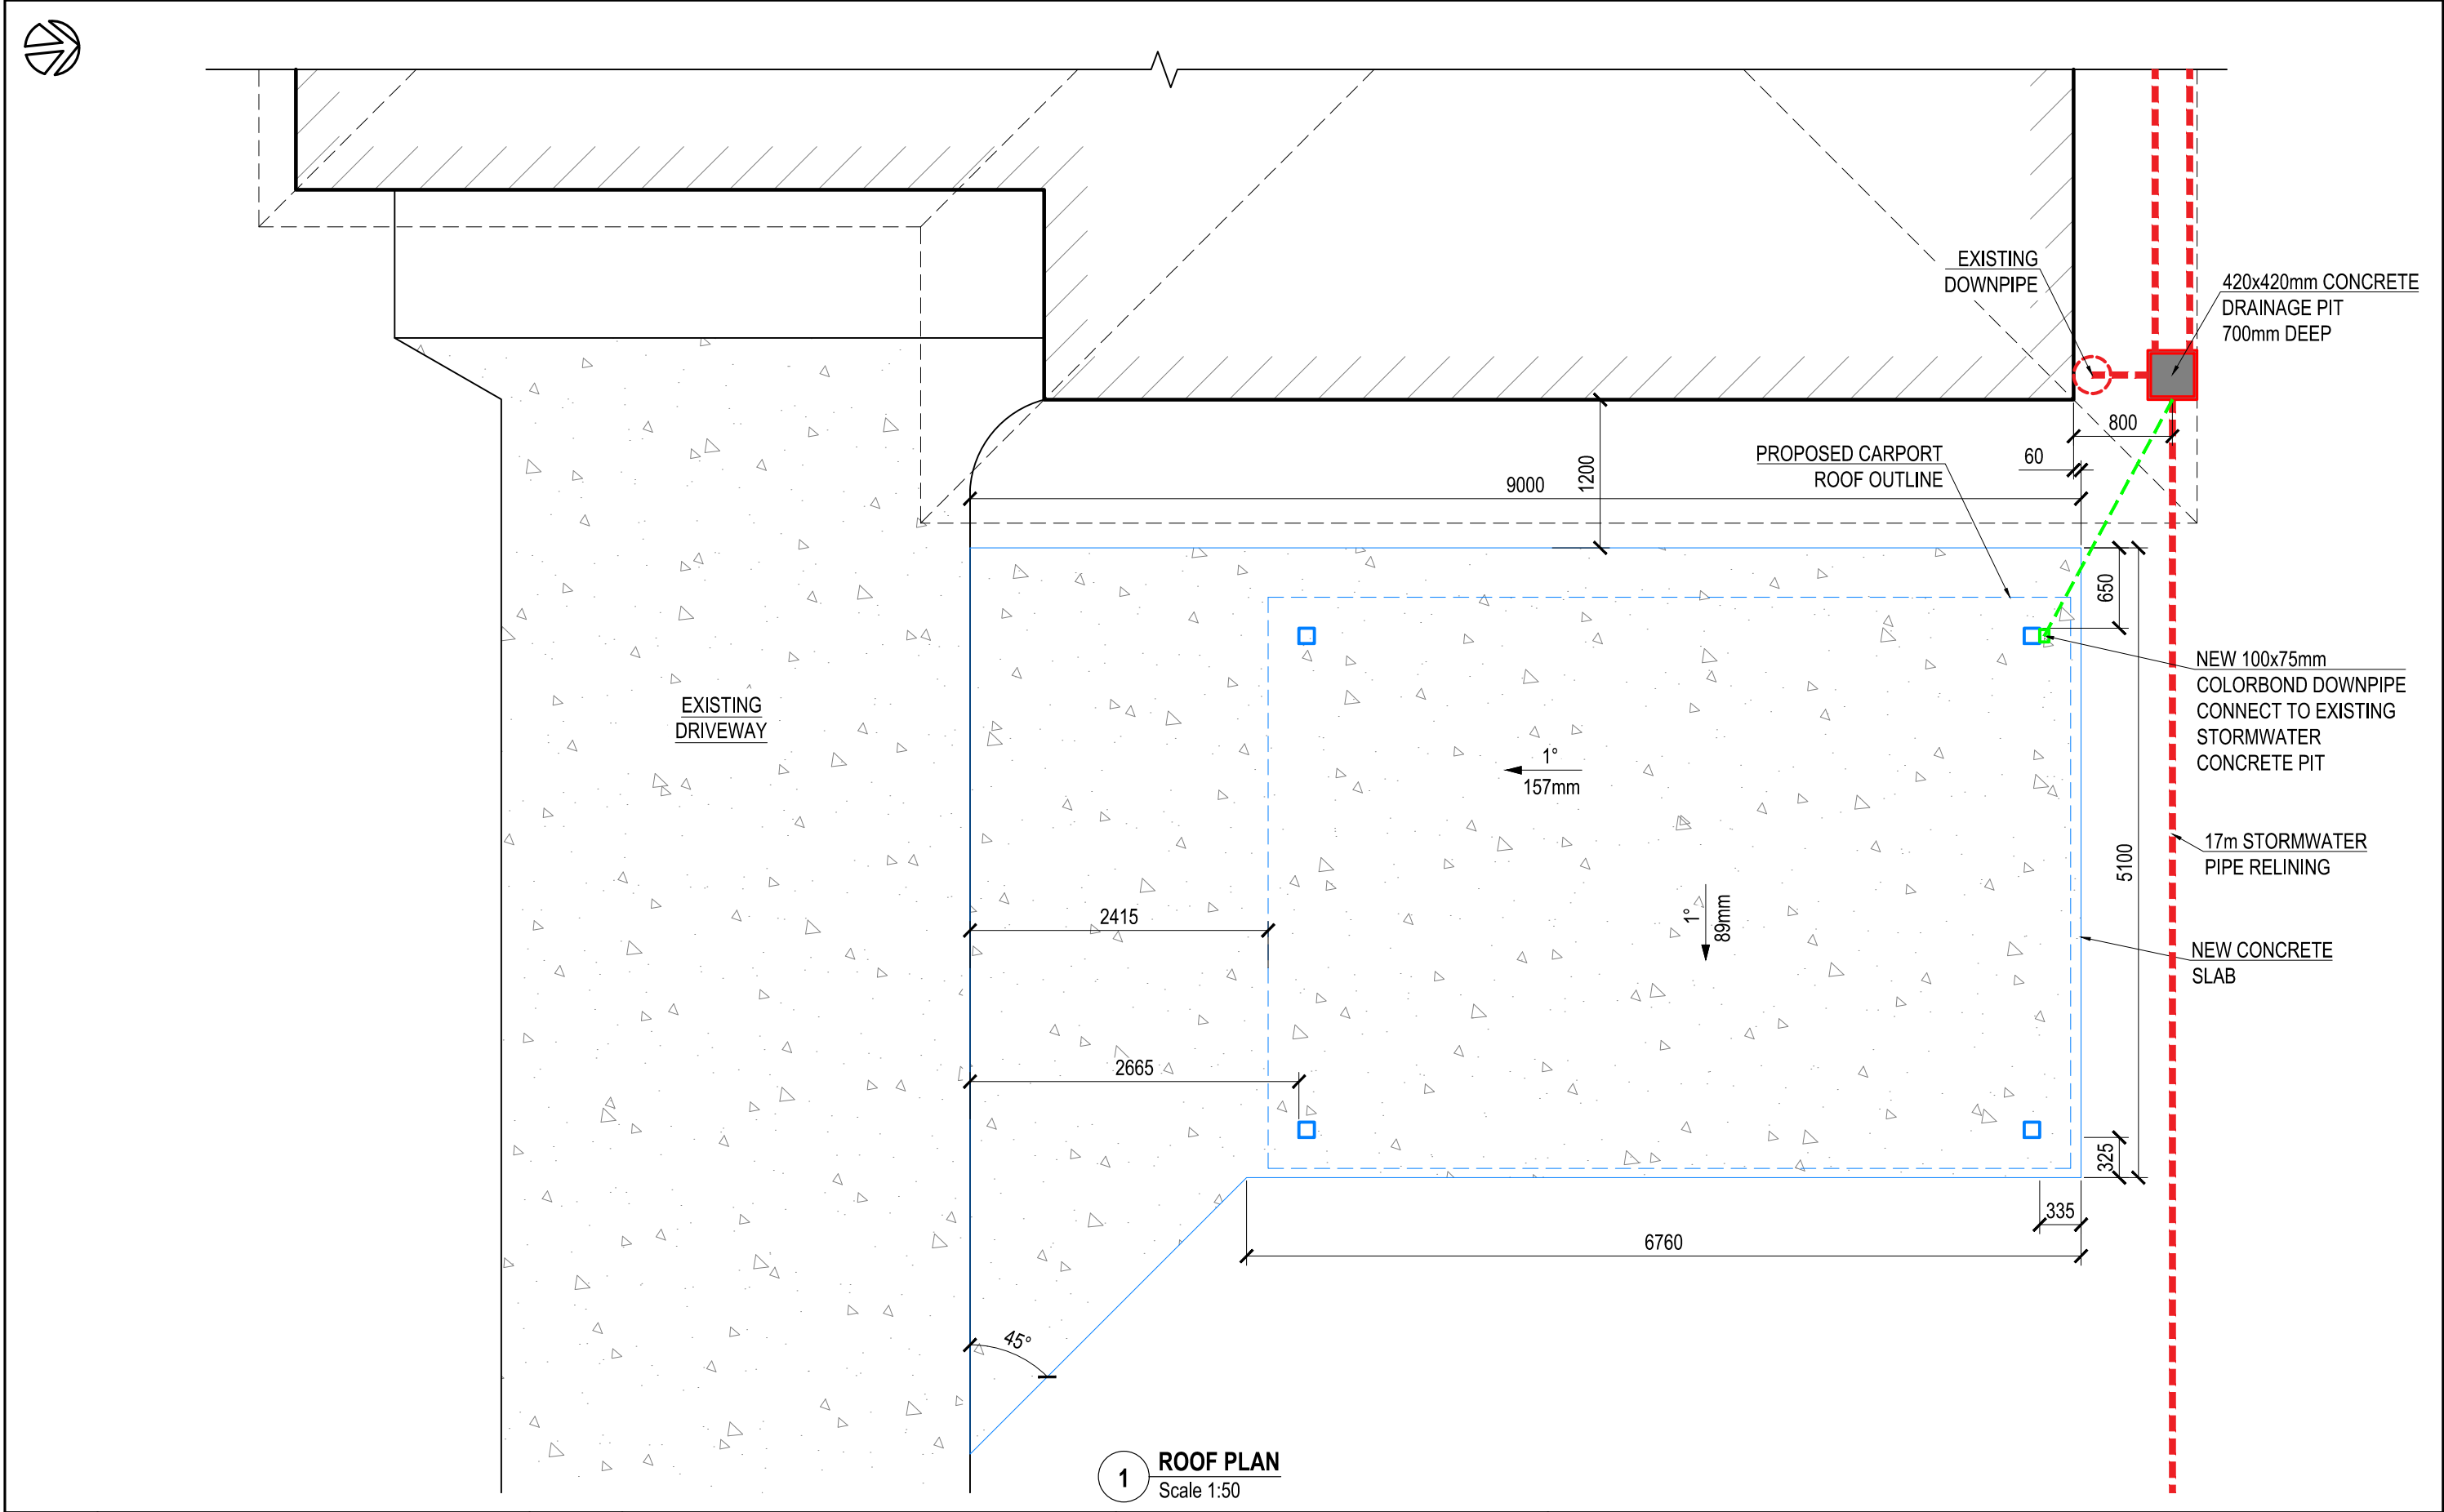

DATE	AMENDMENT	ISSUE	PROPOSED	FOR
25/03/25	REVISION 1	A	PROPOSED CARPORT	DAVID SUUTARI
06/05/25	REVISION 2	B	AT SITE ADDRESS 36 COOK STREET, FORESTVILLE, NSW 2087	
			DRAWING	LOT No. DP
			ROOF PLAN	139 238311
			DATE SCALE PROJECT No.	DRAWING No. SHEET No.
			06.05.2025 1:50 BN20230667	BN20230667-01 4 OF 7




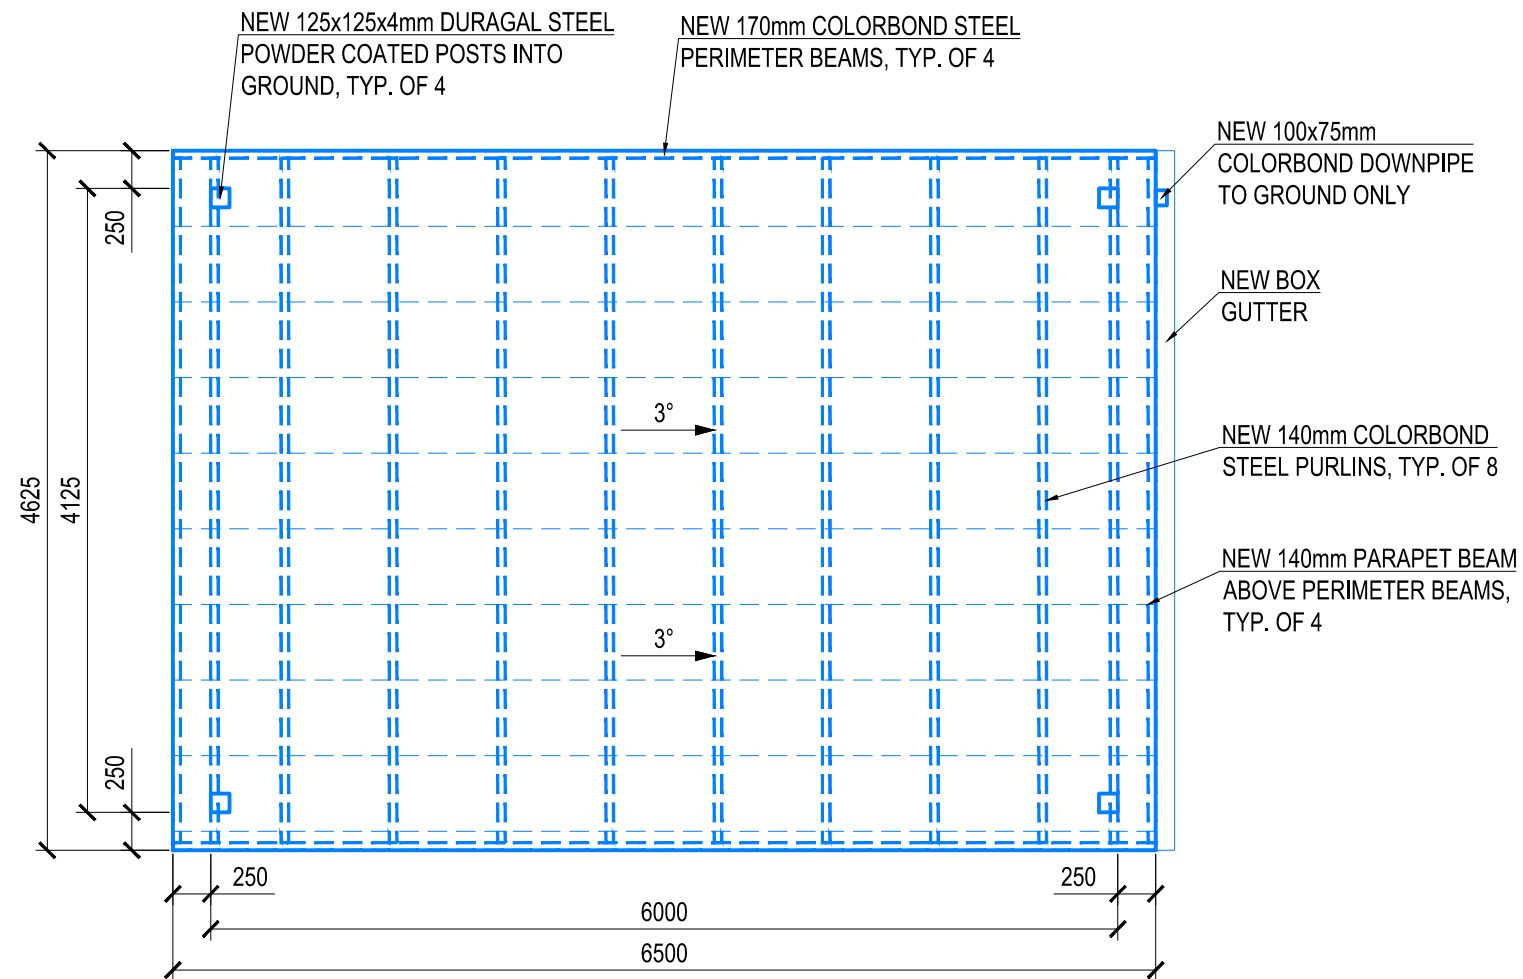


1 ROOF PLAN
Scale 1:50

DATE	AMENDMENT	ISSUE	PROPOSED			FOR		
25/03/25	REVISION 1	A	PROPOSED CARPORT			DAVID SUUTARI		
06/05/25	REVISION 2	B	AT SITE ADDRESS					
			36 COOK STREET, FORESTVILLE, NSW 2087					
			DRAWING				LOT No.	DP
			ROOF PLAN				139	238311
			DATE	SCALE	PROJECT No.	DRAWING No.	SHEET No.	
			06.05.2025	1:50	BN20230667	BN20230667-01	5OF 7	



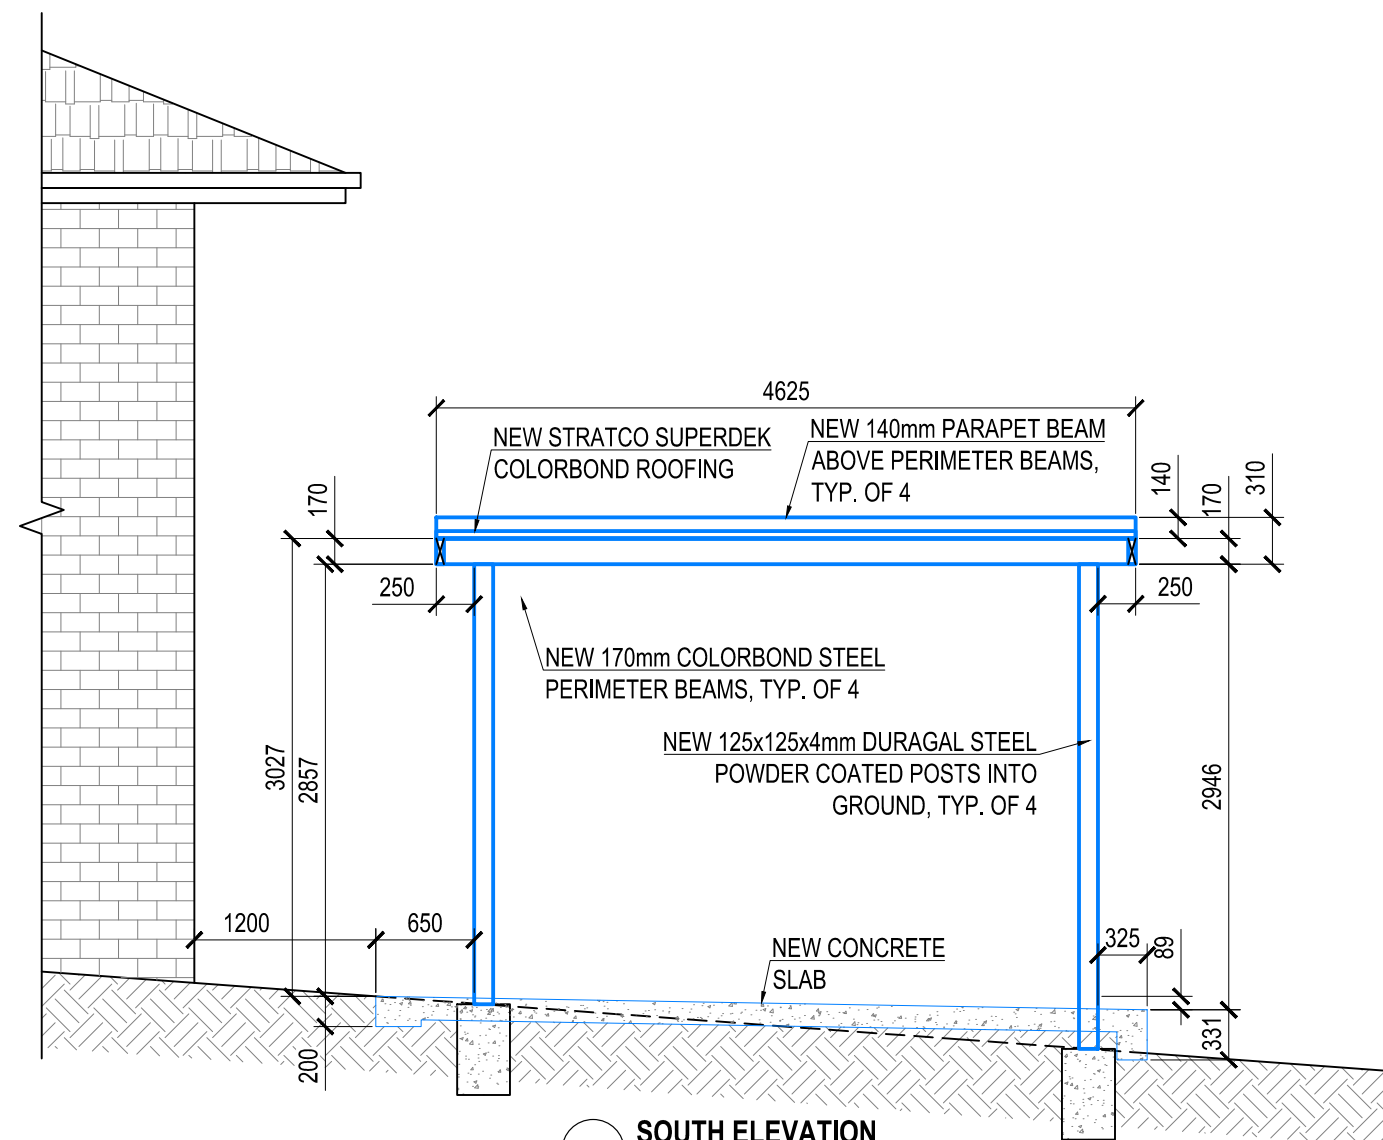


1 SOUTH ELEVATION
Scale 1:50

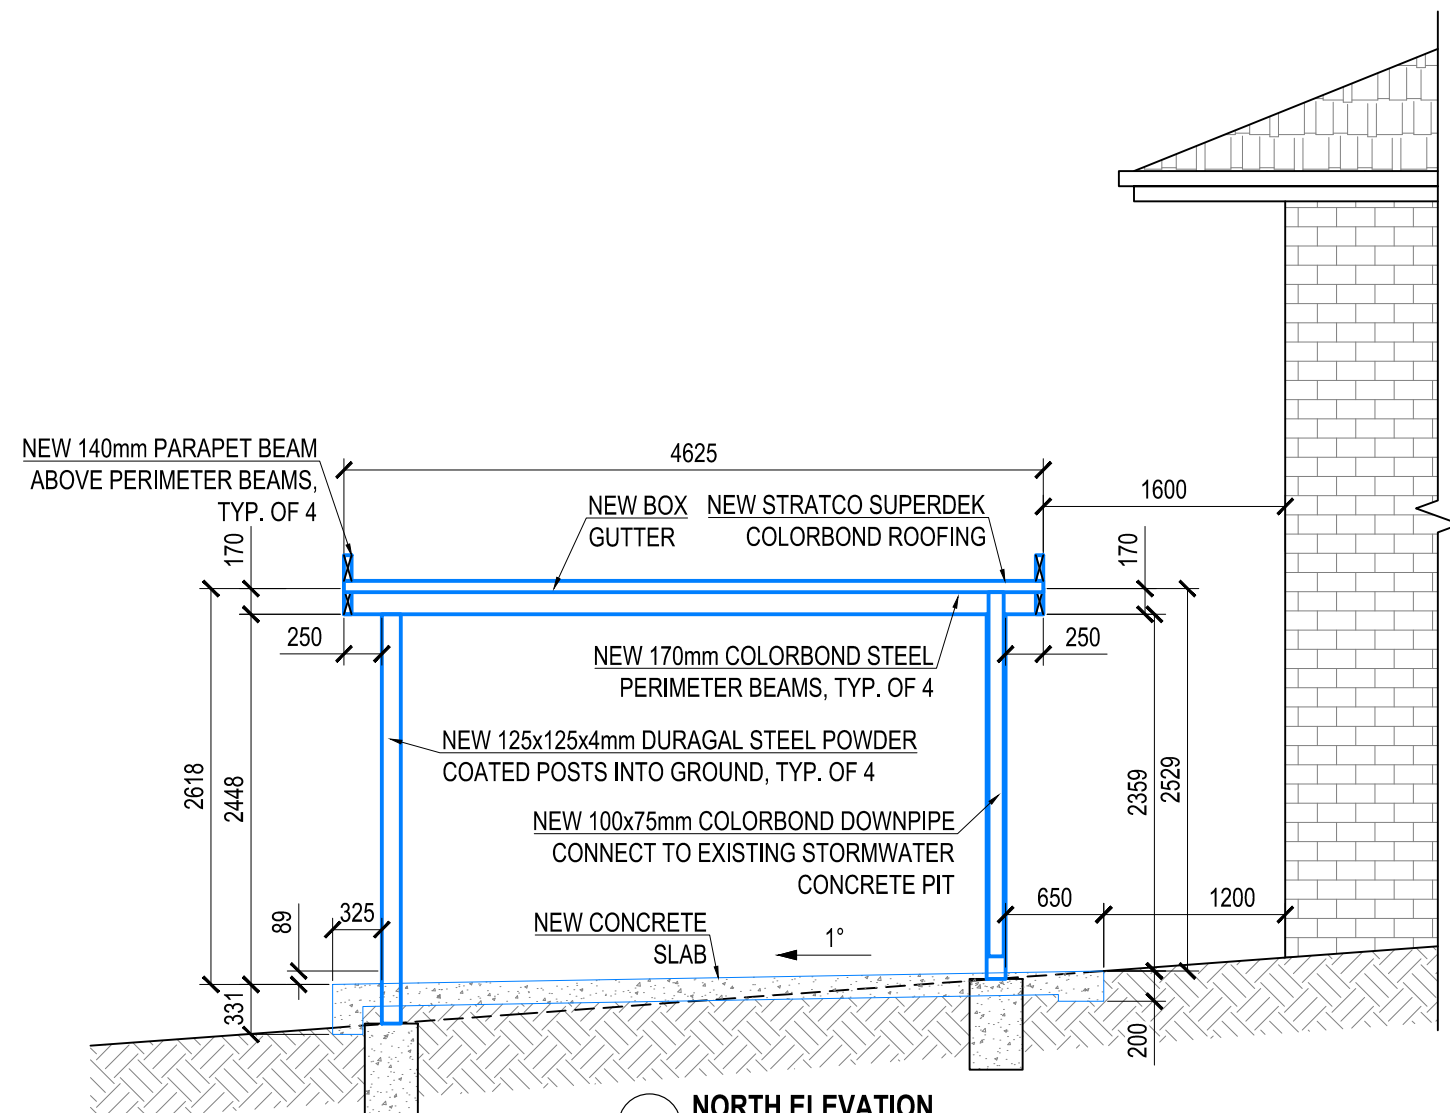


2 NORTH ELEVATION
Scale 1:50

DATE	AMENDMENT	ISSUE	PROPOSED	FOR
25/03/25	REVISION 1	A	PROPOSED CARPORT	DAVID SUUTARI
06/05/25	REVISION 2	B	AT SITE ADDRESS	
			36 COOK STREET, FORESTVILLE, NSW 2087	
			DRAWING	LOT No.
			ELEVATIONS	139
			DATE	DP
			06.05.2025	238311
			SCALE	
			1:50	
			PROJECT No.	DRAWING No.
			BN20230667	BN20230667-01
				SHEET No.
				6 OF 7

outside[™]
concepts

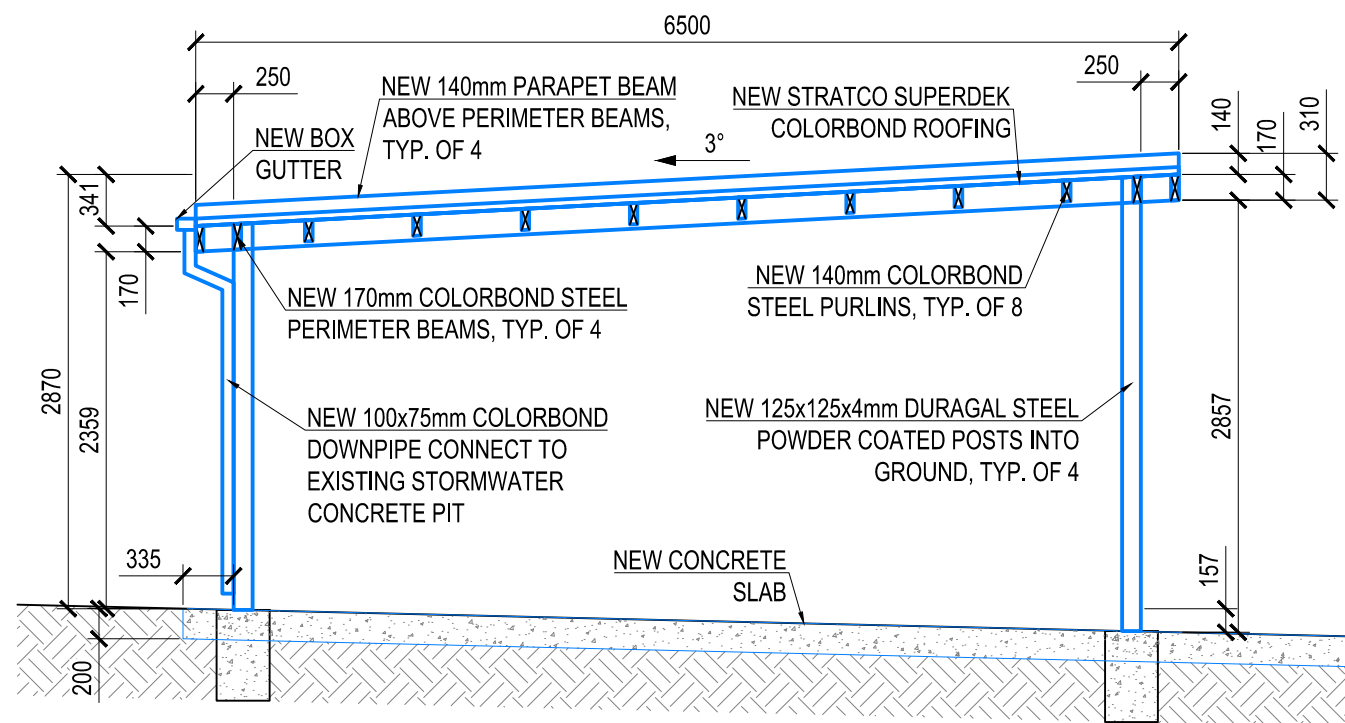

1 WEST ELEVATION
Scale 1:50

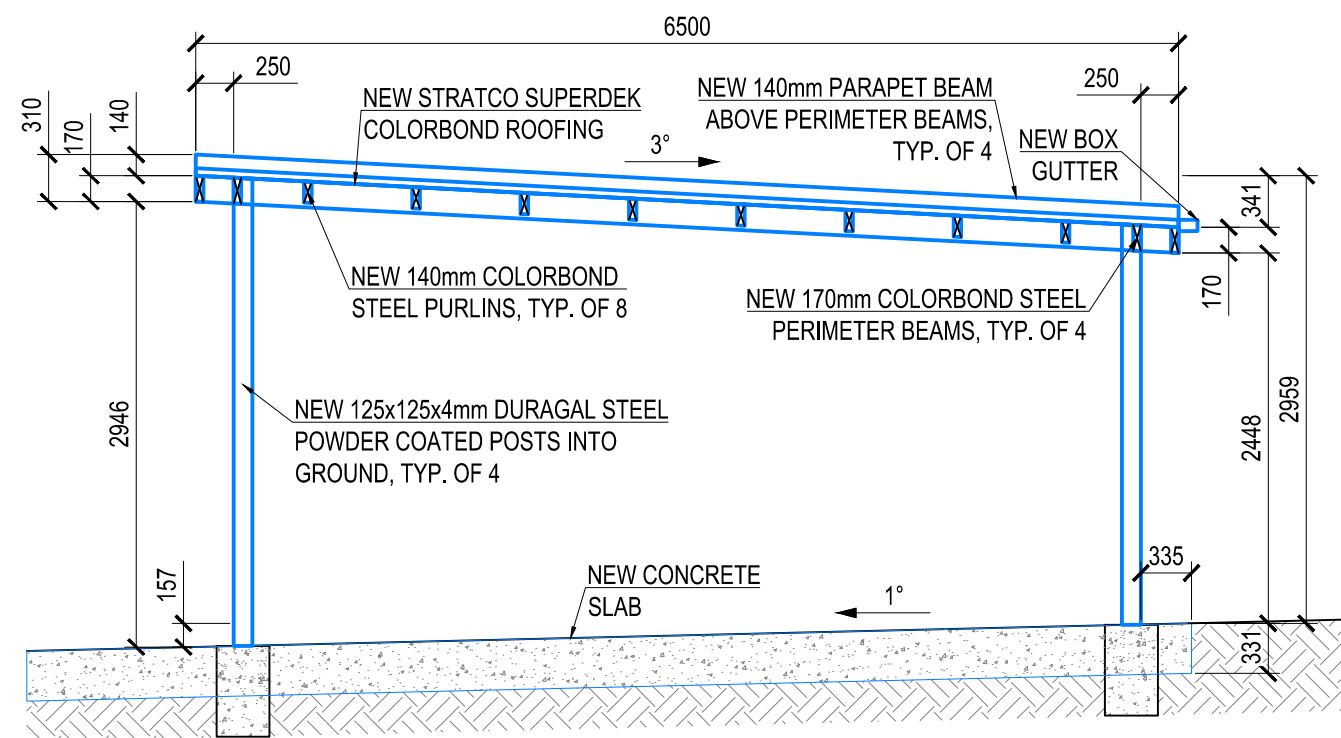

2 EAST ELEVATION
Scale 1:50

DATE	AMENDMENT	ISSUE	PROPOSED			FOR	
25/03/25	REVISION 1	A	PROPOSED CARPORT			DAVID SUUTARI	
06/05/25	REVISION 2	B	AT SITE ADDRESS				
			36 COOK STREET, FORESTVILLE, NSW 2087				
			DRAWING			LOT No.	DP
			ELEVATIONS			139	238311
			DATE	SCALE	PEOJECT No.	DRAWING No.	SHEET No.
			06.05.2025	1:50	BN20230667	BN20230667-01	7 OF 7

outsideTM
concepts