

LEGEND

--- ITEMS TO BE INSTALLED

SCOPE OF WORK:

- MAKE GOOD TO FASCIA AND INSTALL NEW SC03 FASCIA SIGNAGE AS SHOWN ON ELEVATION
- INSTALL NEW SC01 ILLUMINATED HAMPER SIGNAGE AS SHOWN ON ELEVATION
- INSTALL NEW SC02 ILLUMINATED UNDER AWNING ATM SIGN
- INSTALL NEW GR01 VISION STRIP TO GLAZING SHOPFRONT AS SHOWN ON ELEVATION
- INSTALL NEW GR02A-F TRADING HOURS DECAL TO GLAZING SHOPFRONT AS SHOWN ON ELEVATION
- INSTALL NEW GR51 EXTERNAL FINANCIAL SERVICES SIGN WITH NEW STANDARD AS SHOWN ON ELEVATION
- EXTERNAL ATM WALL TO BE CLEANED

NOTE:
RECENT SITE AUDIT ON THIS SITE HAS NOT BEEN CARRIED OUT. DRAWINGS BASED ON PREVIOUS AS BUILT DRAWINGS. SITE AUDIT NEEDS TO BE COMPLETED PRIOR TO THE COMMENCEMENT OF NEW WORKS TO CONFIRM CURRENT SITE CONDITIONS. BANK TO CONFIRM ALL SIGNAGE LOCATIONS PRIOR TO INSTALLATION


PROPOSED FLOOR PLAN
SCALE 1:100 @ A3

NORTHERN BEACHES COUNCIL

THIS PLAN IS TO BE READ IN CONJUNCTION WITH

Endorsement Date: 24/09/2018

DA2018/1263

NOTE	PROJECT MANAGER	REVISIONS	CLIENT	PROJECT	DRAWING TITLE		
PLEASE VERIFY ALL DIMENSIONS ON SITE BEFORE COMMENCING WORK. REPORT ALL DISCREPANCIES TO PROJECT DIRECTOR PRIOR TO CONSTRUCTION. FIGURED DIMENSIONS TO BE TAKEN IN PREFERENCE TO SCALED DRAWINGS. DRAWINGS MADE TO LARGER SCALES & THOSE SHOWING PARTICULAR PARTS OF THE WORKS SHALL TAKE PRECEDENCE OVER DRAWINGS MADE TO SMALLER SCALE & THOSE FOR GENERAL PURPOSES. ALL WORK IS TO CONFORM TO RELEVANT AUSTRALIAN STANDARDS & OTHER CODES AS APPLICABLE, TOGETHER WITH OTHER AUTHORITIES' REQUIREMENTS & REGULATIONS. THIS DRAWING & DESIGN IS SUBJECT TO COPYRIGHT & MAY NOT BE REPRODUCED WITHOUT PRIOR WRITTEN CONSENT. IF IN DOUBT,ASK.	A. & P. PARKES CONSTRUCTIONS PTY. LIMITED A.C.N. 002 891 643 A MEMBER OF THE MASTER BUILDERS ASSOCIATION OF N.S.W. PO BOX 39, CARINGBAH, NSW 2229. TEL (02) 9545 4444 FAX (02) 9545 4999	REVISION	DESCRIPTION	DATE		PROPOSED DEVELOPMENT APPLICATION ST.GEORGE BANK - MANLY BRANCH 15A & 17 THE CORSO, MANLY, NSW, 2095, AUSTRALIA DRAWN: GB/TW CHECKED: JS DATE CREATED: 12 JULY 2018 SCALE: 1:100 @ A3 <small>5:\0\mewad\DesignTeam\St George\St George Branches\NSW\Manly</small>	PROPOSED FLOOR PLAN DRAWING NUMBER: DA-02 ISSUE: C
		A B C	DEVELOPMENT APPLICATION ISSUE DEVELOPMENT APPLICATION ISSUE DA - SCOPE OF WORK REVISED	12-07-2018 16-07-2018 20-07-2018			

02 EXISTING ELEVATION

SCALE 1:100 @ A3

REMOVE EXISTING FASCIA SIGNAGE
AND MAKE GOOD TO INSTALL NEW
FASCIA SIGNAGE

REMOVE EXISTING HAMPER SIGNAGE AND
MAKE GOOD FOR NEW HAMPER SIGNAGE

REMOVE EXISTING VISUAL STRIP
AND MAKE GOOD

REMOVE EXISTING LITTER BINS

REMOVE EXISTING BRANCH
TRADING HOURS SIGNAGE AND
MAKE GOOD

01 PROPOSED ELEVATION

SCALE 1:100 @ A3

INSTALL NEW SC02 ILLUMINATED ATM
UNDER AWNING SIGN, CENTRE TO ATM

INSTALL NEW SC03 FASCIA
SIGNAGE

INSTALL NEW SC01 ILLUMINATED
HAMPER SIGNAGE

CLEAN ATM WALL TILES/MAKE GOOD IF
REQUIRED

INSTALL NEW GR01 VISION STRIP.

NORTHERN BEACHES
COUNCIL

THIS PLAN IS TO BE READ IN
CONJUNCTION WITH

Endorsement Date: 24/09/2018

DA2018/1263

INSTALL NEW GR51 FINANCIAL
SERVICES SIGN

INSTALL NEW GR01 VISION STRIP,
GR02A-F OPENING HOURS DECAL
AND IN006 INDIGENOUS DECAL

EXISTING SHOPFRONT GLAZING
AND AUTO DOOR TO REMAIN

NOTE
PLEASE VERIFY ALL DIMENSIONS ON SITE BEFORE COMMENCING WORK.
REPORT ALL DISCREPANCIES TO PROJECT DIRECTOR PRIOR TO
CONSTRUCTION. FIGURED DIMENSIONS TO BE TAKEN IN PREFERENCE
TO SCALED DRAWINGS. DRAWINGS MADE TO LARGER SCALES & THOSE
SHOWING PARTICULAR PARTS OF THE WORKS SHALL TAKE
PRECEDENCE OVER DRAWINGS MADE TO SMALLER SCALE & THOSE FOR
GENERAL PURPOSES. ALL WORK IS TO CONFORM TO RELEVANT
AUSTRALIAN STANDARDS & OTHER CODES AS APPLICABLE, TOGETHER
WITH OTHER AUTHORITIES' REQUIREMENTS & REGULATIONS. THIS
DRAWING & DESIGN IS SUBJECT TO COPYRIGHT & MAY NOT BE
REPRODUCED WITHOUT PRIOR WRITTEN CONSENT. IF IN DOUBT, ASK.

PROJECT MANAGER
A. & P. PARKES CONSTRUCTIONS PTY. LIMITED
A.C.N. 002 891 643
A MEMBER OF THE MASTER BUILDERS ASSOCIATION OF N.S.W.
PO BOX 39, CARINGBAH, NSW 2229. TEL (02) 9545 4444
FAX (02) 9545 4999

REVISIONS		
REVISION	DESCRIPTION	DATE
A	DEVELOPMENT APPLICATION ISSUE	12-07-2016
B	DEVELOPMENT APPLICATION ISSUE	16-07-2018
C	DA - SCOPE OF WORK REVISED	20-07-2018




PROJECT
PROPOSED DEVELOPMENT APPLICATION
ST.GEORGE BANK - MANLY BRANCH
15A & 17 THE CORSO,
MANLY, NSW, 2095, AUSTRALIA


DRAWN	CHECKED	DATE CREATED	SCALE
GB/TW	JS	12 JULY 2018	1:100 @ A3
S:\Xtremed\DesignTeam\St George\St George Branches\NSW\Manly			

DRAWING TITLE
SHOPFRONT MANLY


DRAWING NUMBER	ISSUE
DA-03	C

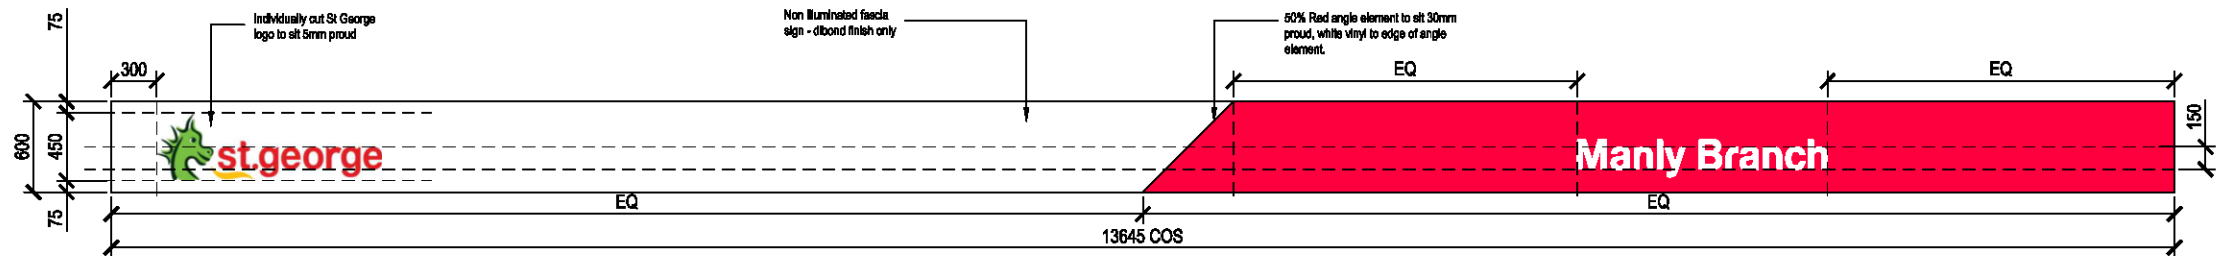


SC03 - SIGNAGE AREA
SC03 - Non Illuminated Dibond Fascia Sign:
1:50

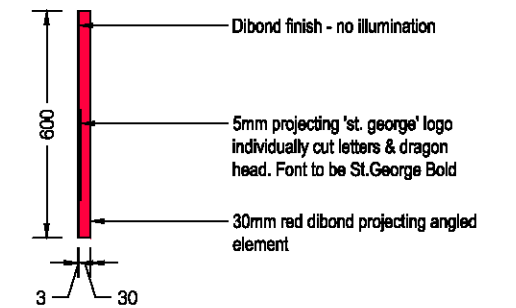


SC03 - Side View/ Section
1:20 @ A3

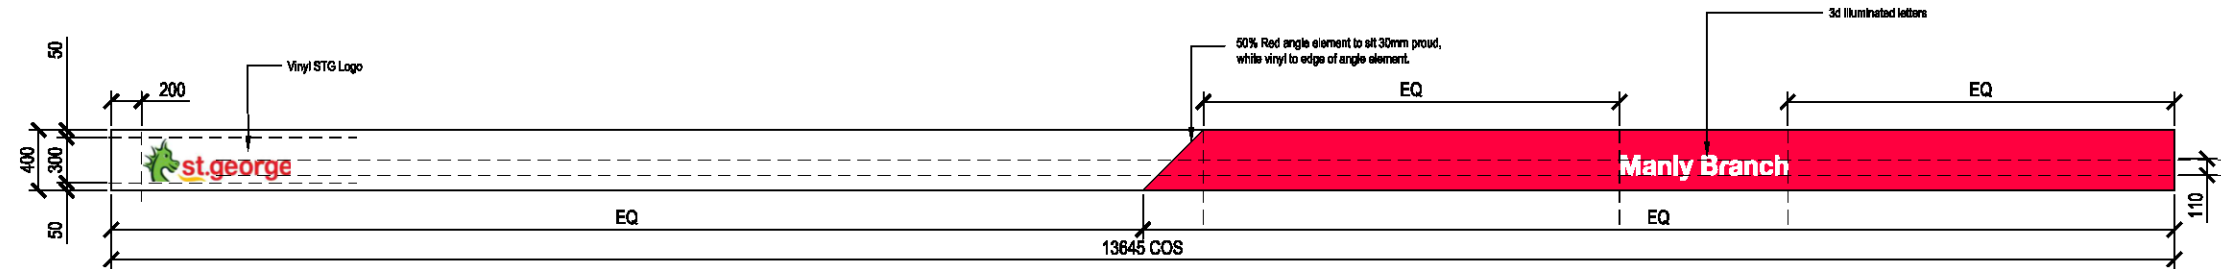


SC01 - SIGNAGE AREA
SC01 - Fully Illuminated Hamper Sign:
1:50

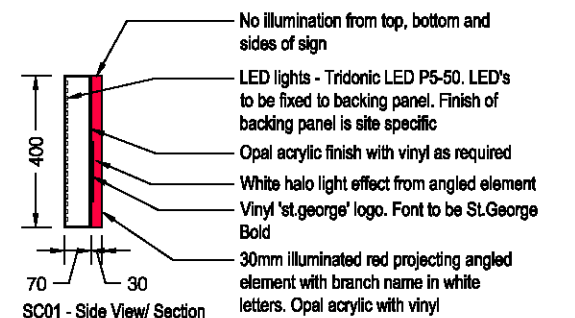


SC01 - Side View/ Section
1:20 @ A3

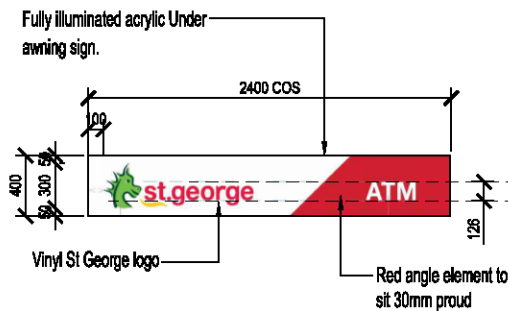

SC02 - Fully Illuminated Under Awning Sign
1:50

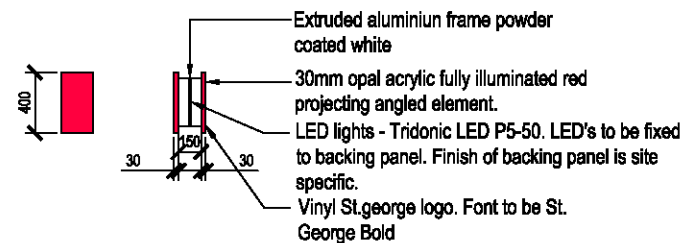

SC02 (2) - Side View / Section
1:50

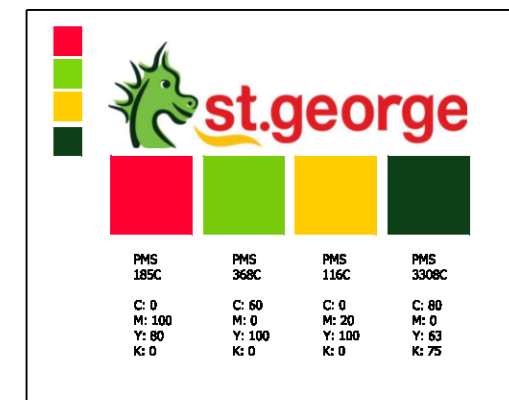

ST GEORGE PMS COLOUR CHART

PROPOSED EXTERNAL SIGNAGE DETAILS - 01

SCALE 1:50 @ A3

NORTHERN BEACHES
COUNCIL

THIS PLAN IS TO BE READ IN
CONJUNCTION WITH

Endorsement Date: 24/09/2018

DA2018/1263

NOTE
PLEASE VERIFY ALL DIMENSIONS ON SITE BEFORE COMMENCING WORK. REPORT ALL DISCREPANCIES TO PROJECT DIRECTOR PRIOR TO CONSTRUCTION. FIGURED DIMENSIONS TO BE TAKEN IN PREFERENCE TO SCALED DRAWINGS. DRAWINGS MADE TO LARGER SCALES & THOSE SHOWING PARTICULAR PARTS OF THE WORKS SHALL TAKE PRECEDENCE OVER DRAWINGS MADE TO SMALLER SCALE & THOSE FOR GENERAL PURPOSES. ALL WORK IS TO CONFORM TO RELEVANT AUSTRALIAN STANDARDS & OTHER CODES AS APPLICABLE, TOGETHER WITH OTHER AUTHORITIES' REQUIREMENTS & REGULATIONS. THIS DRAWING & DESIGN IS SUBJECT TO COPYRIGHT & MAY NOT BE REPRODUCED WITHOUT PRIOR WRITTEN CONSENT. IF IN DOUBT, ASK.

PROJECT MANAGER
A. & P. PARKES CONSTRUCTIONS PTY. LIMITED
A.C.N. 002 881 643
A MEMBER OF THE MASTER BUILDERS ASSOCIATION OF N.S.W.
PO BOX 39,
CARINGBAH, NSW 2229.
TEL (02) 9545 4444
FAX (02) 9545 4999


REVISION	DESCRIPTION	DATE
A	DEVELOPMENT APPLICATION ISSUE	12-07-2018
B	DEVELOPMENT APPLICATION ISSUE	16-07-2018
C	DA - SCOPE OF WORK REVISED	20-07-2018



PROJECT
PROPOSED DEVELOPMENT APPLICATION
ST.GEORGE BANK - MANLY BRANCH
15A & 17 THE CORSO,
MANLY, NSW, 2095, AUSTRALIA

DRAWN
GB/TW
CHECKED
JS
DATE CREATED
12 JULY 2018
SCALE
1:50 @ A3
S:\Xtrowed\DesignTeam\St George\St George Branches\NSW\Manly

DRAWING TITLE
PROPOSED EXTERNAL SIGNAGE DETAILS 01
DRAWING NUMBER
DA-04
ISSUE
C

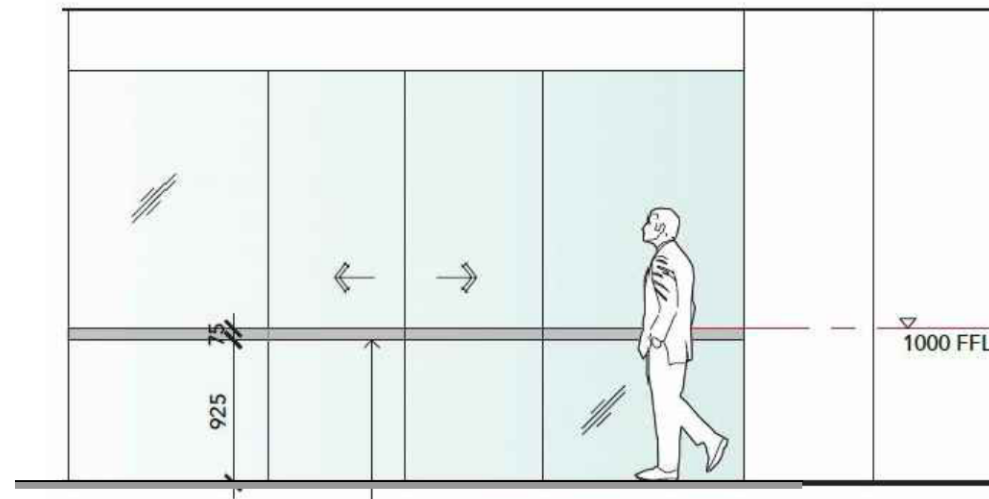


GR01 - VISION STRIP




GR02A-F - TRADING HOURS DECAL



GR51 - FINANCIAL SERVICES SIGNAGE

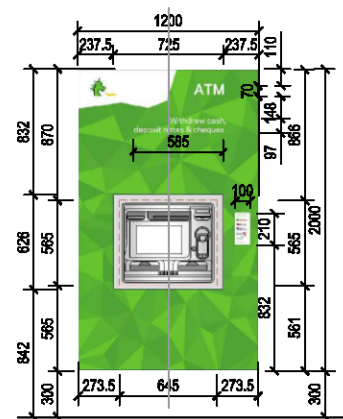

ILLUMINATED
ATM SURROUND
ATM - 6634

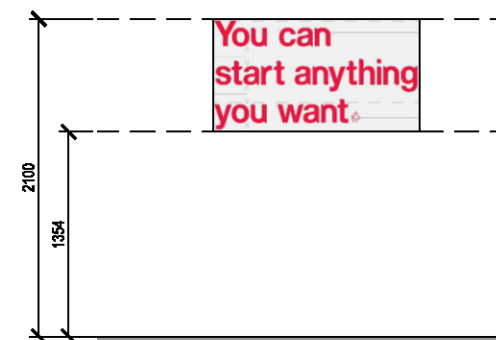

GR28 - PRIMARY BRAND
STATEMENT

St George Bold Font - 4.5mm red acrylic
to match PMS 185C with Solid Avery
Warm Red vinyl to face.

01 PROPOSED EXTERNAL SIGNAGE DETAILS - 02

SCALE NTS @ A3

**NORTHERN BEACHES
COUNCIL**

**THIS PLAN IS TO BE READ IN
CONJUNCTION WITH**

Endorsement Date: 24/09/2018

DA2018/1263

PLEASE VERIFY ALL DIMENSIONS ON SITE BEFORE COMMENCING WORK. REPORT ALL DISCREPANCIES TO PROJECT DIRECTOR PRIOR TO CONSTRUCTION. FIGURED DIMENSIONS TO BE TAKEN IN PREFERENCE TO SCALED DRAWINGS. DRAWINGS MADE TO LARGER SCALES & THOSE SHOWING PARTICULAR PARTS OF THE WORKS SHALL TAKE PRECEDENCE OVER DRAWINGS MADE TO SMALLER SCALE & THOSE FOR GENERAL PURPOSES. ALL WORK IS TO CONFORM TO RELEVANT AUSTRALIAN STANDARDS & OTHER CODES AS APPLICABLE, TOGETHER WITH OTHER AUTHORITIES' REQUIREMENTS & REGULATIONS. THIS DRAWING & DESIGN IS SUBJECT TO COPYRIGHT & MAY NOT BE REPRODUCED WITHOUT PRIOR WRITTEN CONSENT. IF IN DOUBT, ASK.

A. & P. PARKES CONSTRUCTIONS PTY. LIMITED
A.C.N. 002 881 643
A MEMBER OF THE MASTER BUILDERS ASSOCIATION OF N.S.W.

PO BOX 39,
CARINGBAH, NSW 2229.

TEL (02) 9545 4444
FAX (02) 9545 4999

REVISION	DESCRIPTION	DATE
A	DEVELOPMENT APPLICATION ISSUE	12-07-2018
B	DEVELOPMENT APPLICATION ISSUE	16-07-2018
C	DA - SCOPE OF WORK REVISED	20-07-2018



**PROPOSED DEVELOPMENT APPLICATION
ST.GEORGE BANK - MANLY BRANCH
15A & 17 THE CORSO,
MANLY, NSW, 2095, AUSTRALIA**

DRAWN: GB/TW
CHECKED: JS
DATE CREATED: 12 JULY 2018
SCALE: NTS @ A3
S:\03\Drawn\DesignTeam\St George\St George Branches\NSW\Manly

DRAWING TITLE
PROPOSED EXTERNAL SIGNAGE DETAILS 02

DRAWING NUMBER
DA-05

ISSUE
C