
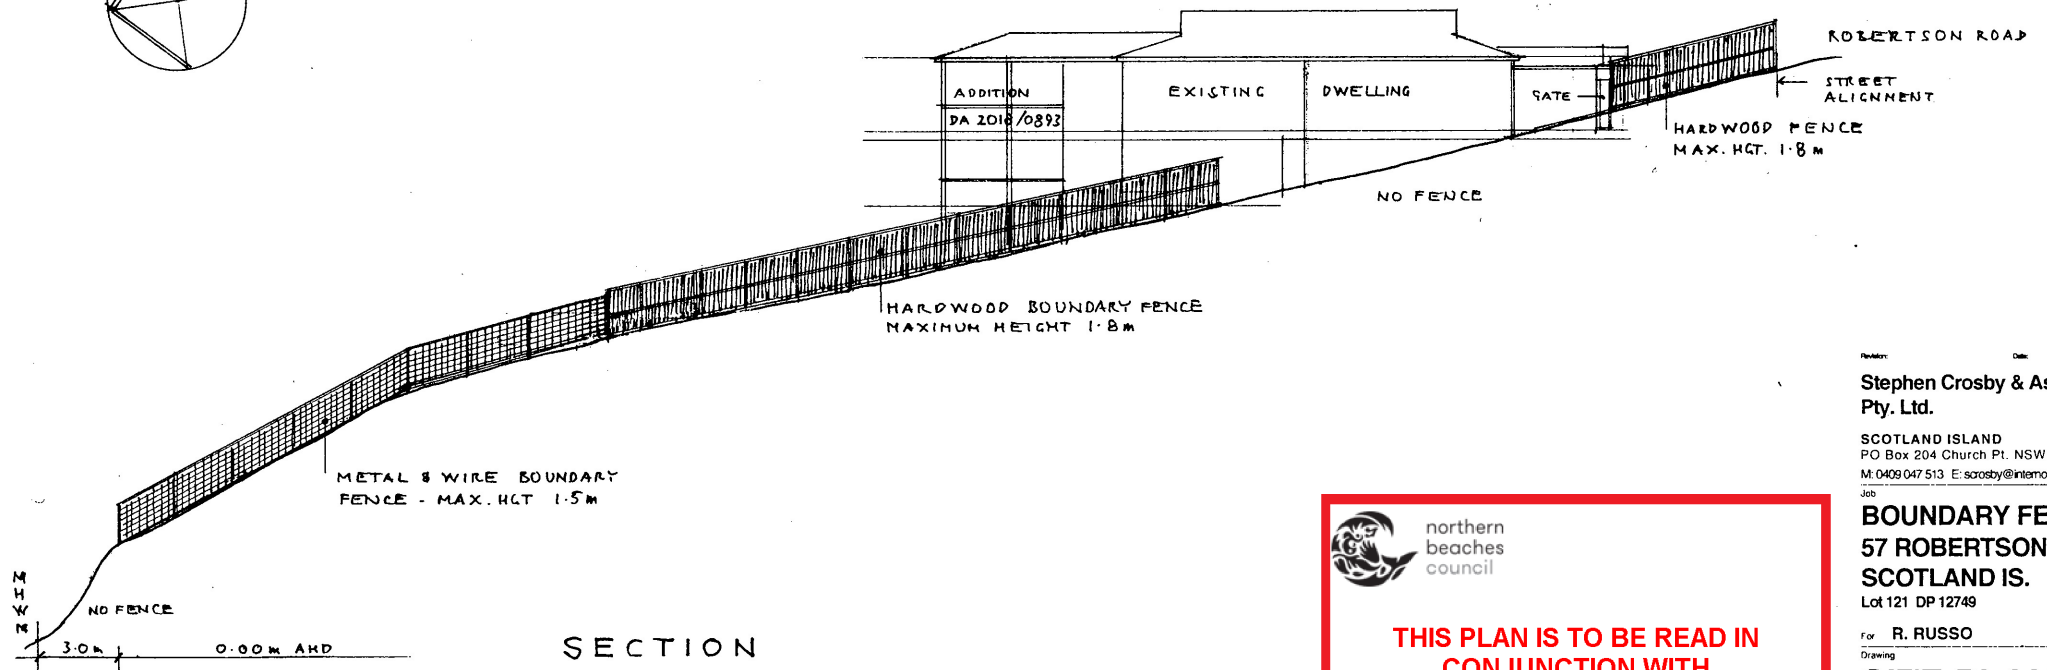


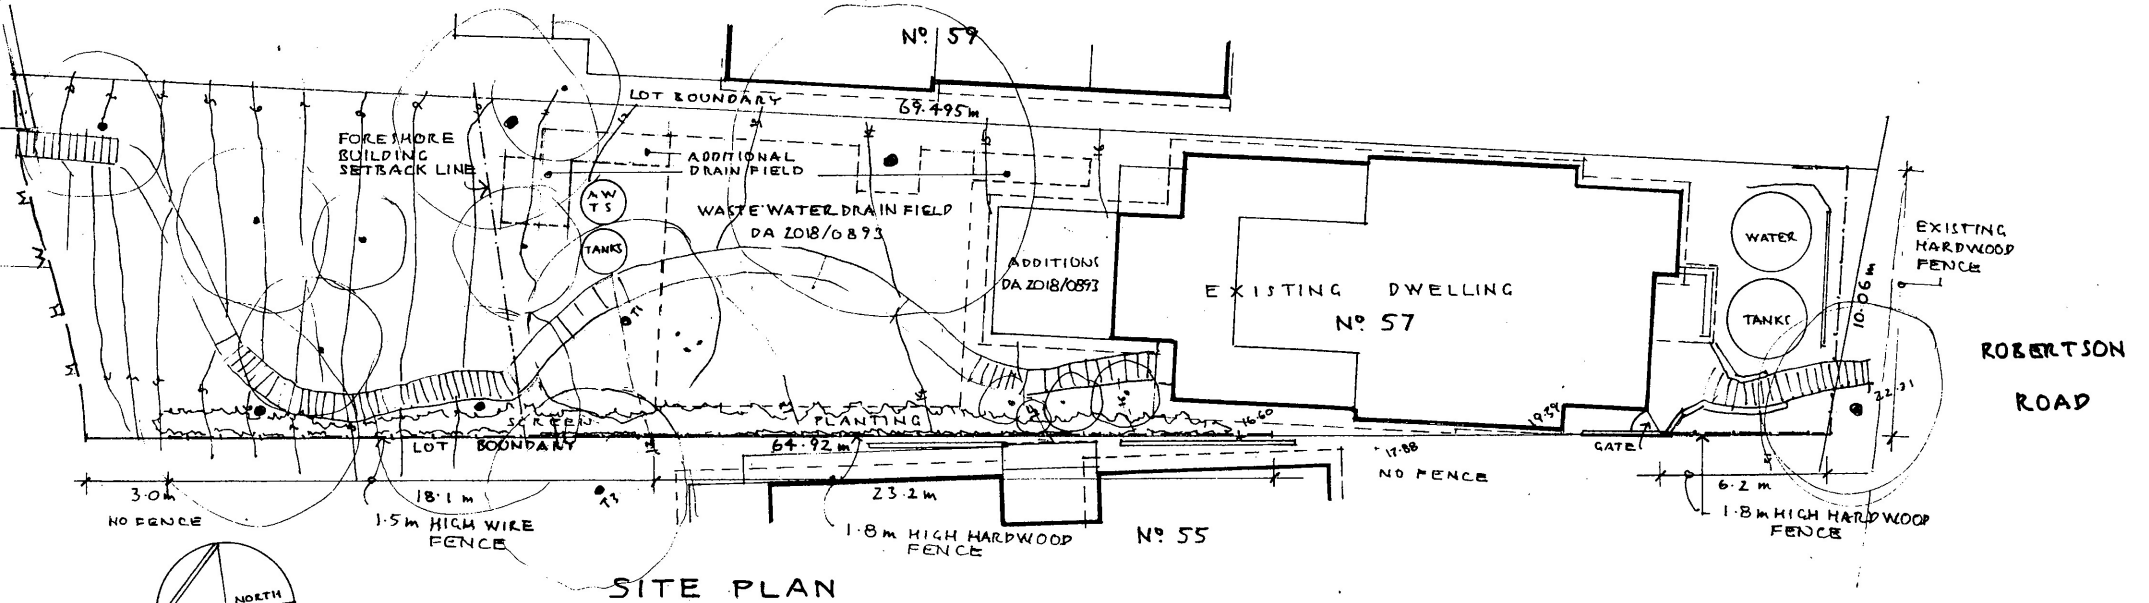

northern
beaches
council

**THIS PLAN IS TO BE READ IN
CONJUNCTION WITH
THE CONDITIONS OF DEVELOPMENT
CONSENT**

DA2018/1602

Prepared by:
**Stephen Crosby & Assoc.
Pty. Ltd.**

SCOTLAND ISLAND
PO Box 204 Church Pt. NSW 2105
M: 0409 047 513 E: scrosby@internode.on.net

**BOUNDARY FENCE
57 ROBERTSON RD
SCOTLAND IS.
Lot 121 DP 12749**

For **R. RUSSO**

Drawing

**SITE PLAN &
ELEVATION**

Scale 1:200 AT A3

Date AUGUST 2018

Drawn S.C.

Drawing Number

2228 - DA 01