

**DIAL 1100
BEFORE YOU DIG**

DWG NO.	DWG TITLE
C000	COVER SHEET
C010	CIVIL WORKS SITE PLAN
C020	CONCEPT CIVIL WORKS SITE PLAN
C030	DRIVEWAY LONGITUDINAL SECTIONS SHEET 1/2
C040	DRIVEWAY LONGITUDINAL SECTIONS SHEET 2/2

REVISIONS					
B	F.Y.	07 07 2023	PRELIMINARY ISSUE	O.S.	
A	F.Y.	16 06 2023	PRELIMINARY ISSUE	O.S.	
REV.	BY	DATE	DESCRIPTION	APPD.	

CLIENT

DAVID LIN

ARCHITECT



www.hao.com.au
M: 0403 263 365
admin@hao.com.au

RISE ENGINEERS

RISE CONSULTING ENGINEERS PTY. LTD.

A: G03/15-19 ATCHISON STREET,
ST LEONARDS NSW 2073
E: admin@riseengineers.com.au
P: (02) 8057 9109



DRAWN	F.Y.
DESIGNED	F.Y.
CHECKED	O.S.
SCALE	AS INDICATED
SIZE	A1


PROJECT	PROPOSED SUBDIVISION 39 STARKEY ST, FORESTVILLE NSW 2087
DRAWING TITLE	COVER SHEET

DRAWING NO.	C000
REV.	B


JOB NO.

20144

DRAWING NO. C010	REV. B
JOB NO. 20144	

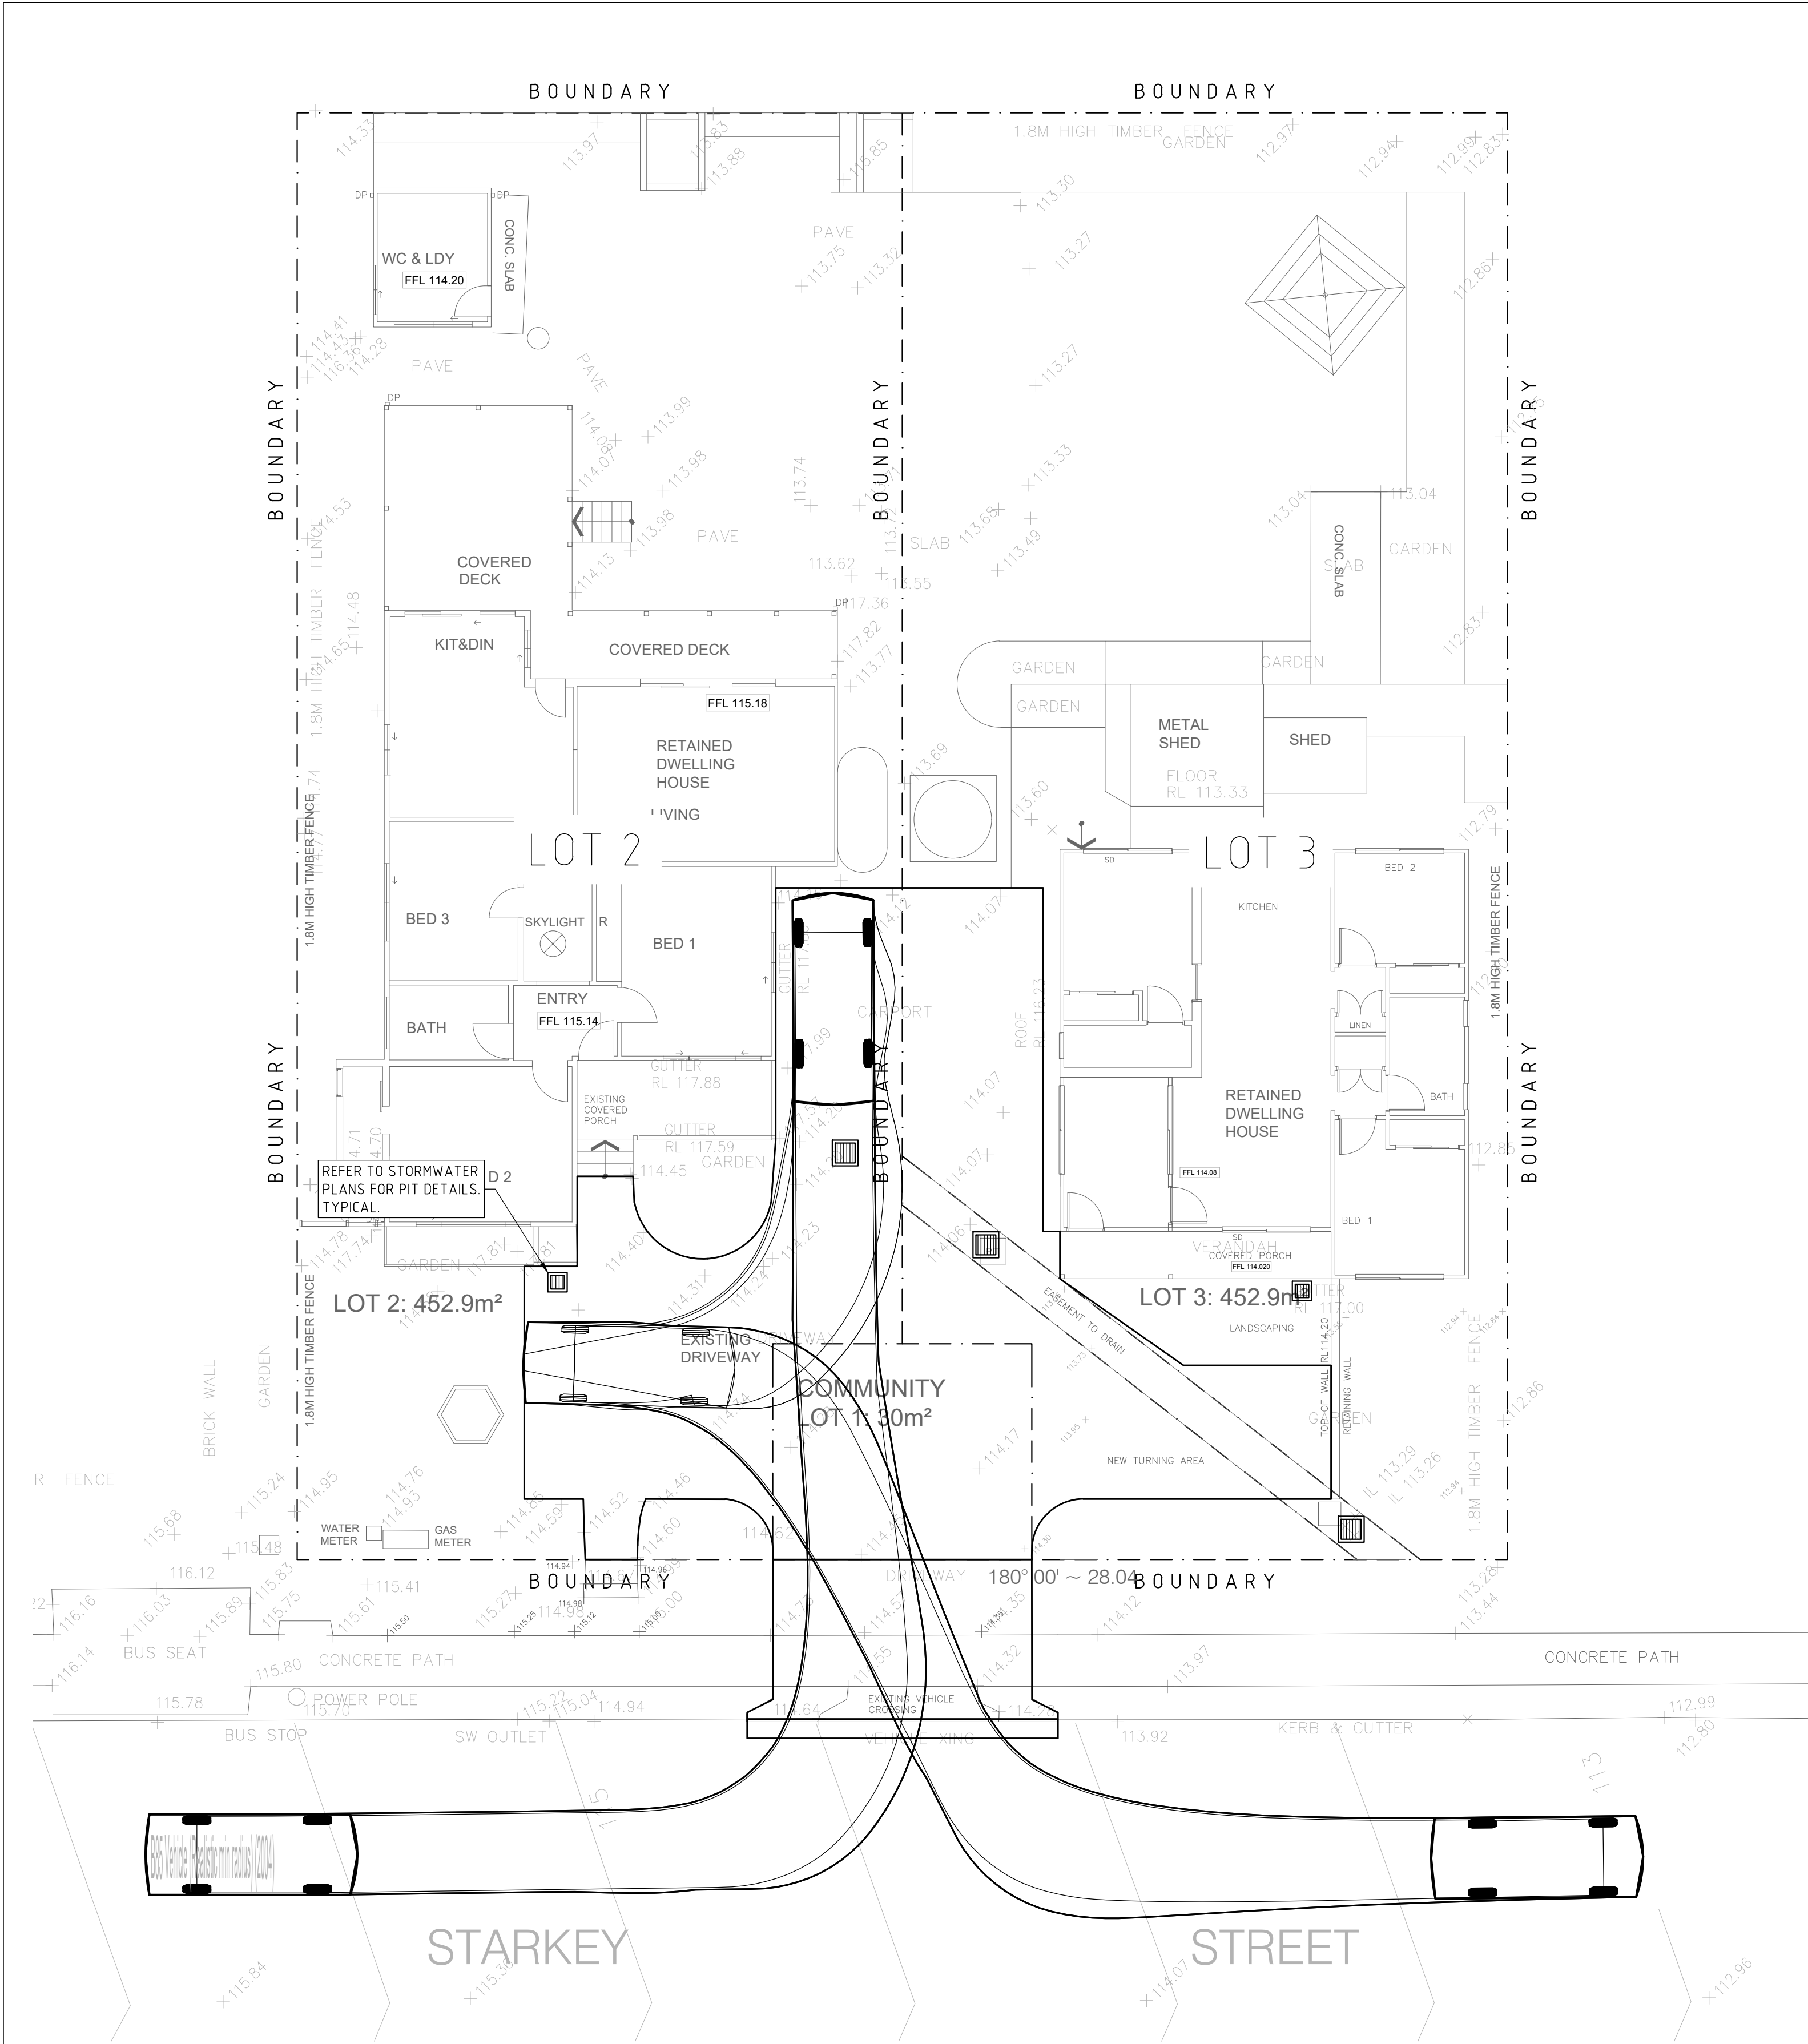


LOT 2 SWEEP PATH PLAN
SCALE 1:100

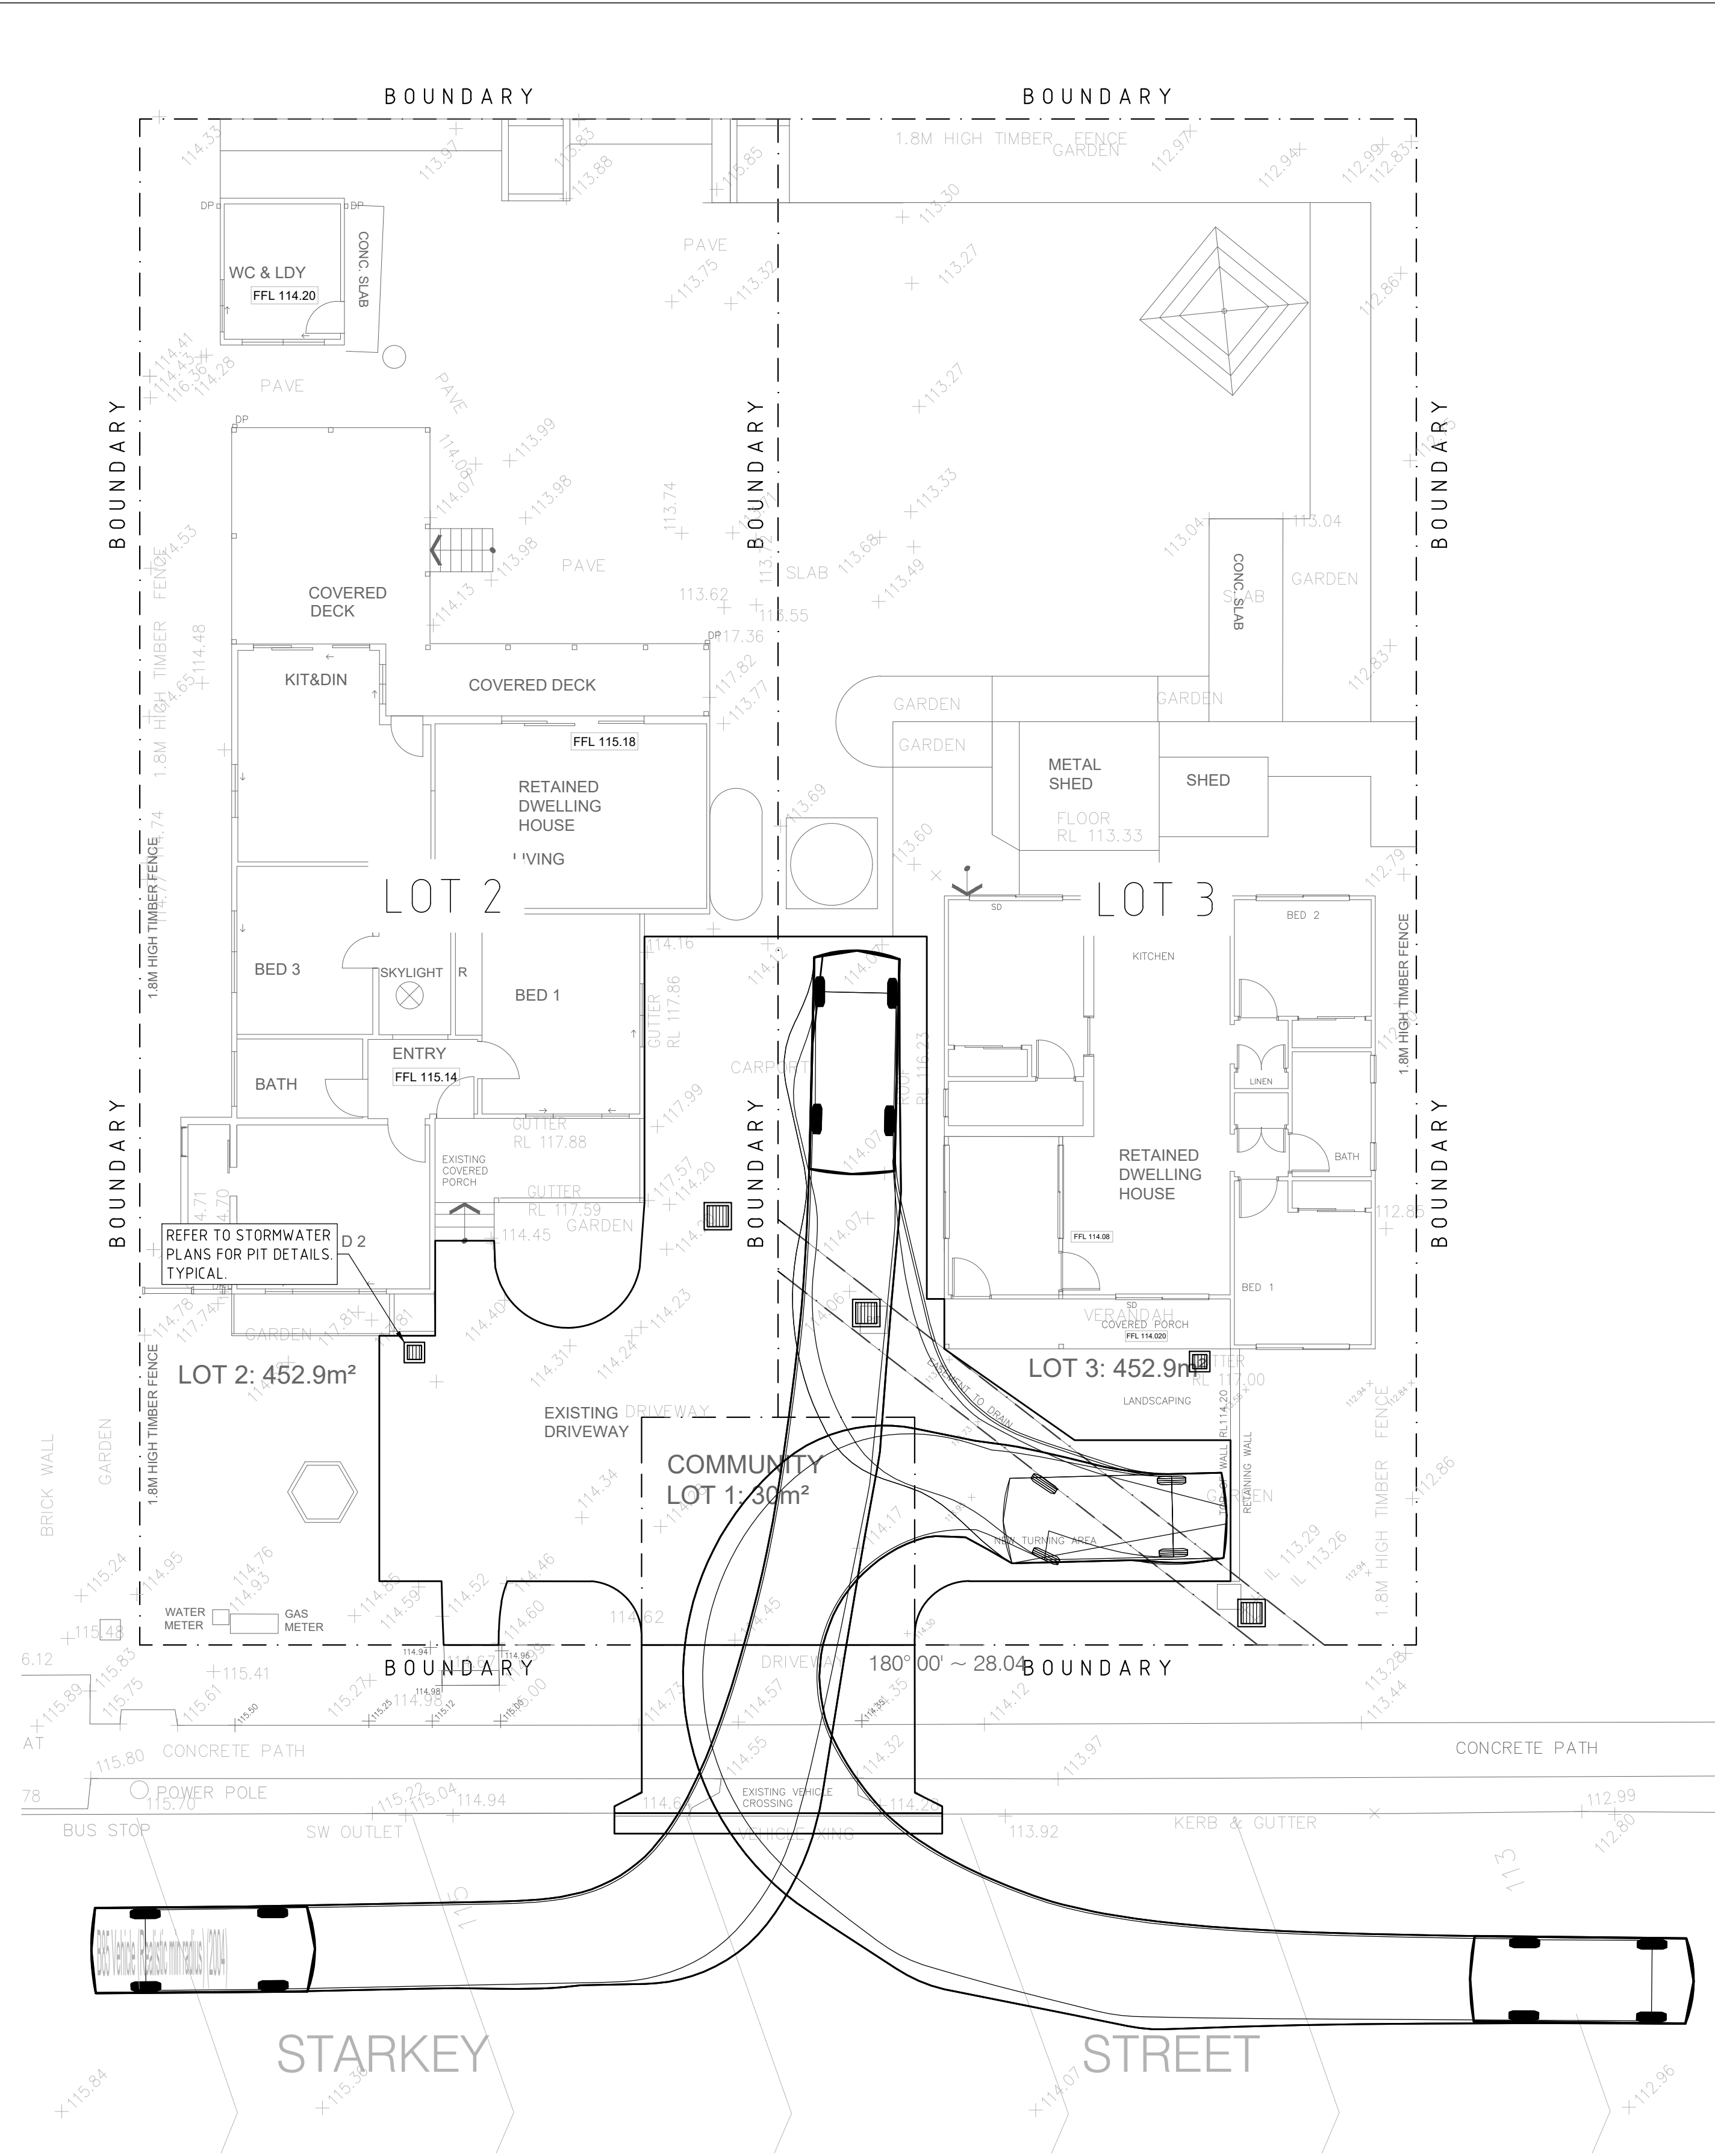

LOT 3 SWEEP PATH PLAN
SCALE 1:100

REV.	BY	DATE	DESCRIPTION	APPD.
B	F.Y.	07.07.2023	PRELIMINARY ISSUE	O.S.
A	F.Y.	16.06.2023	PRELIMINARY ISSUE	O.S.

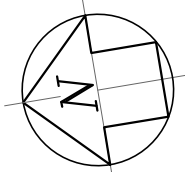

CLIENT

DAVID LIN

ARCHITECT



www.hao.com.au
M: 0403 263 365
admin@hao.com.au



RISE CONSULTING ENGINEERS PTY. LTD.


A: G03/15-19 ATCHISON STREET,
ST LEONARDS NSW 2073
E: admin@riseengineers.com.au
P: (02) 8057 9109



DRAWN	F.Y.
DESIGNED	F.Y.
CHECKED	O.S.
SCALE	AS INDICATED
SIZE	A1

PROJECT	PROPOSED SUBDIVISION 39 STARKEY ST, FORESTVILLE NSW 2087
DRAWING TITLE	SWEEP PATH PLANS

DRAWING NO.	C020	REV.	B
JOB NO.	20144		

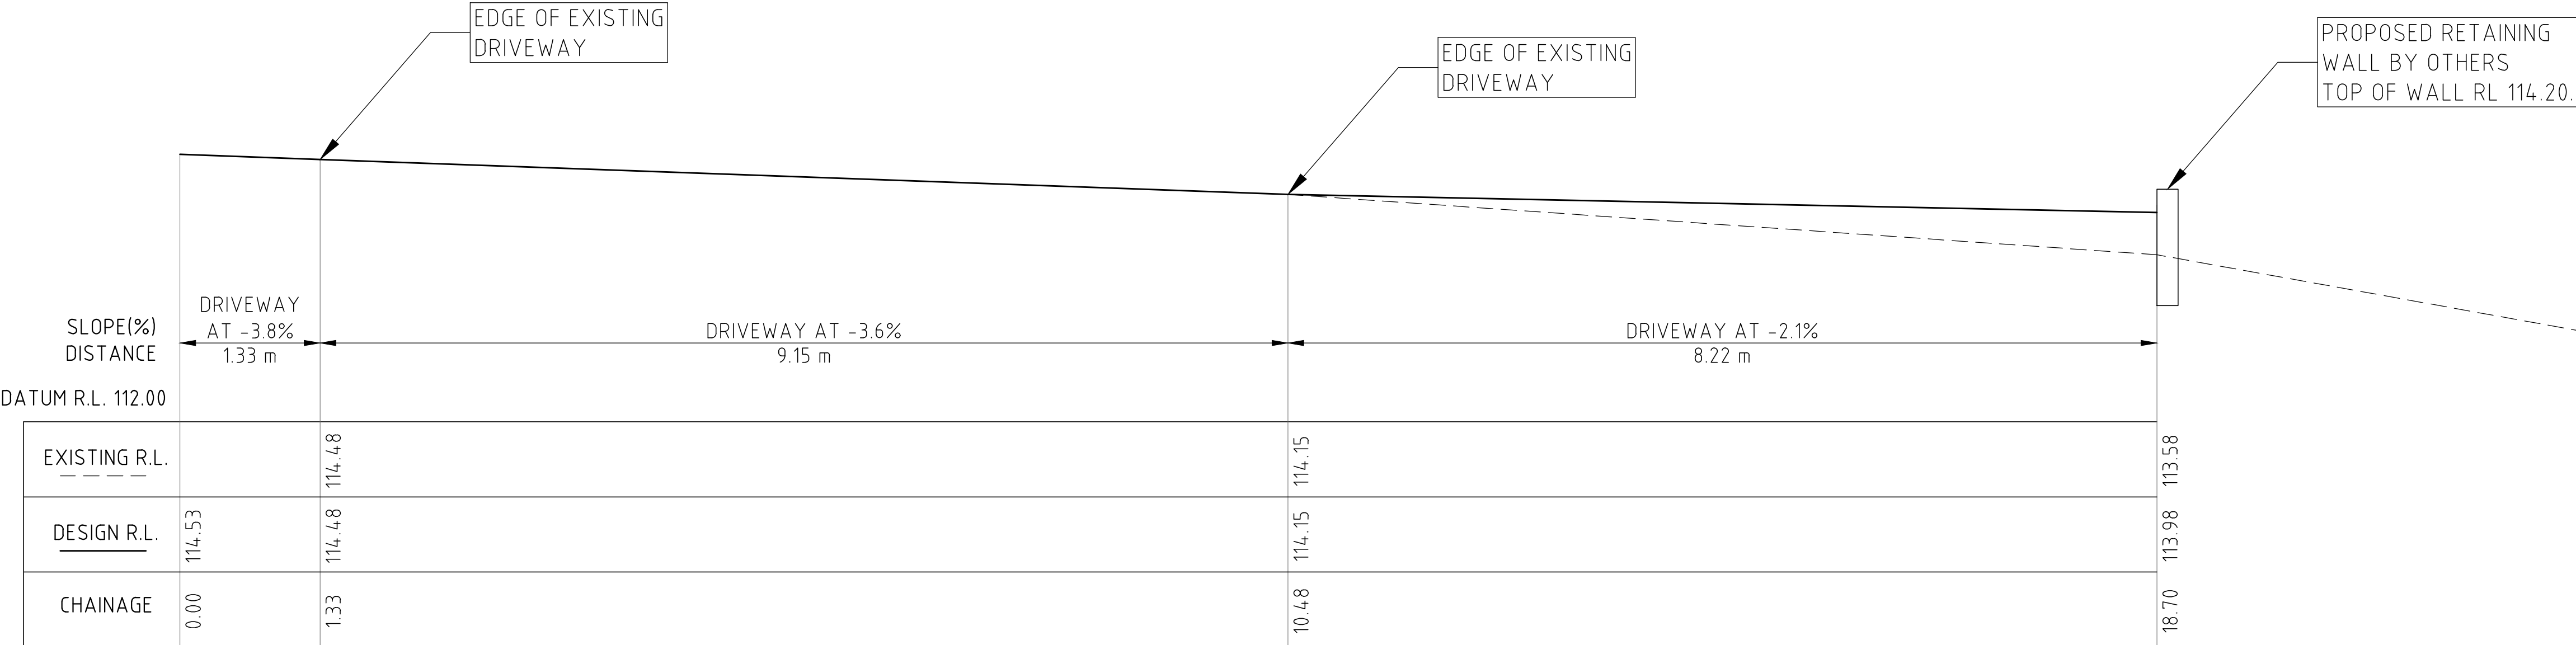

LONGITUDINAL SECTION C THROUGH PROPOSED DRIVEWAY AND VEHICLE TURNING AREAS
SCALE: HORIZONTAL AND VERTICAL 1:40