

OPERABLE LOUVRE SHADE
STRUCTURE

LINE OF EXISTING ROOF TO BE REMOVED

NEW COLORBOND ROOFING ON EXISTING ROOF STRUCTURE


ROOFLIGHT SIM. + EQ. TO VELUX

NEW COLORBOND ROOFING ON NEW ROOF STRUCTURE
LINE OF LOW GARDEN WALL TO BE REMOVED


1
DP 524291

2
DP 524291
NO.7B LOQUAT VALLEY ROAD
1+2 STOREY RENDERED HOUSE
TILED ROOF


A 23003 ISSUE FOR DA		
NO.	DATE	NOTE
- do not scale. Drawings use figured dimensions only - all dimensions are to wall/centre line - temporary dimensions to Architect for location/ confirmation/alterations proceeding with the work - Drawings to be used in conjunction with relevant specifications and drawings - Drawings and/or copyright therein are the property of atelier haefeli Pty. Ltd. and must not be used, reproduced or copied in any way or in part without the written consent of atelier haefeli Pty. Ltd.		
Project ALTERATIONS + ADDITIONS TO 7A LOQUAT VALLEY RD, BAYVIEW for MR. + MRS. RAU		
Drawing name NOTIFICATION SITE PLAN		
Architect atelier haefeli ARCHITECTS		
at 15 Loquat Valley Rd Bayview NSW 2104 t: 9979 9280 m: 0409 815119 e: info@atelierhaefeli.com.au w: www.atelierhaefeli.com.au reg. architect under license A14066 14066		
Scale 1:200	1902	
Date Oct. '19	A	
North	Job No.	Draw No.
	Rev.	N/01

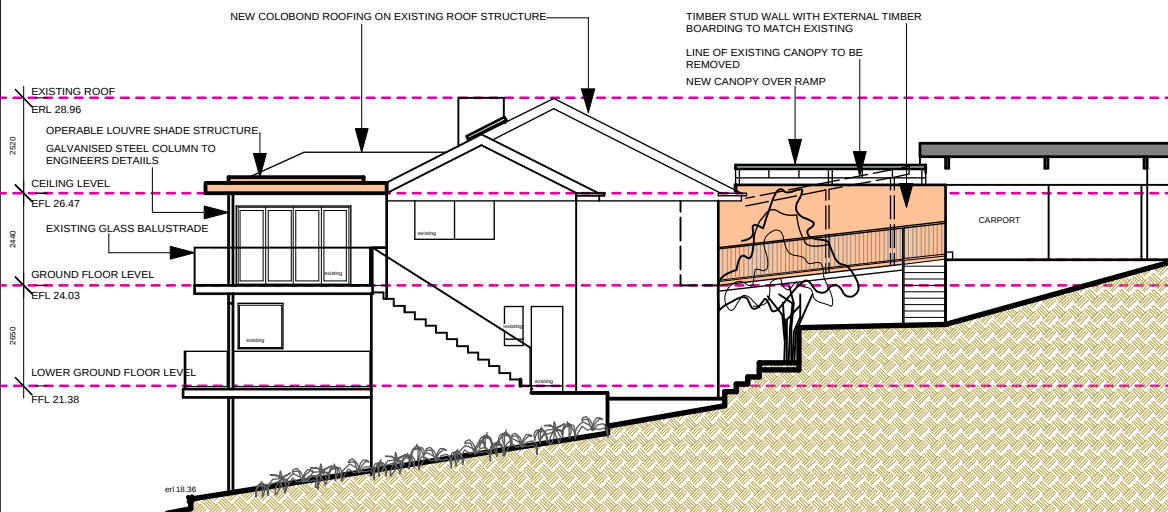


NORTH WEST ELEVATION

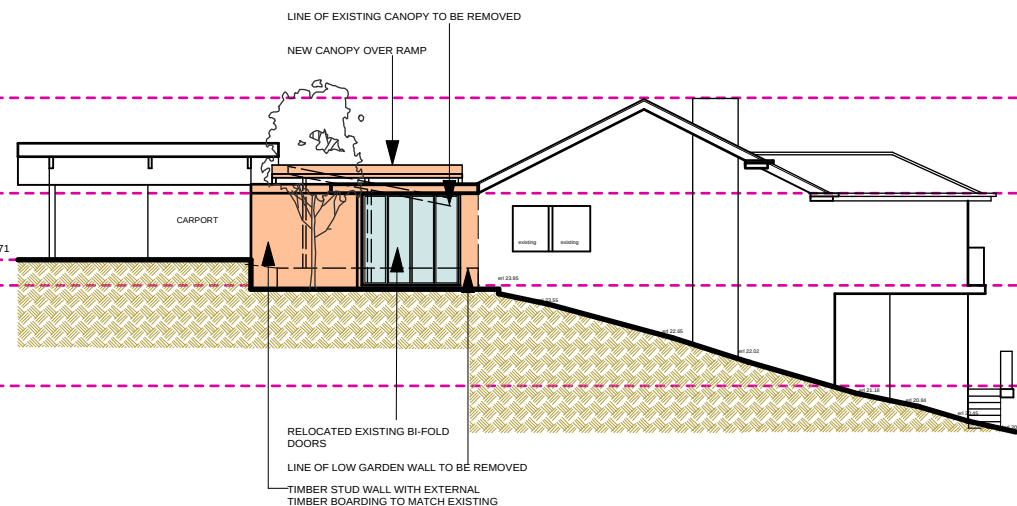

SOUTH EAST ELEVATION

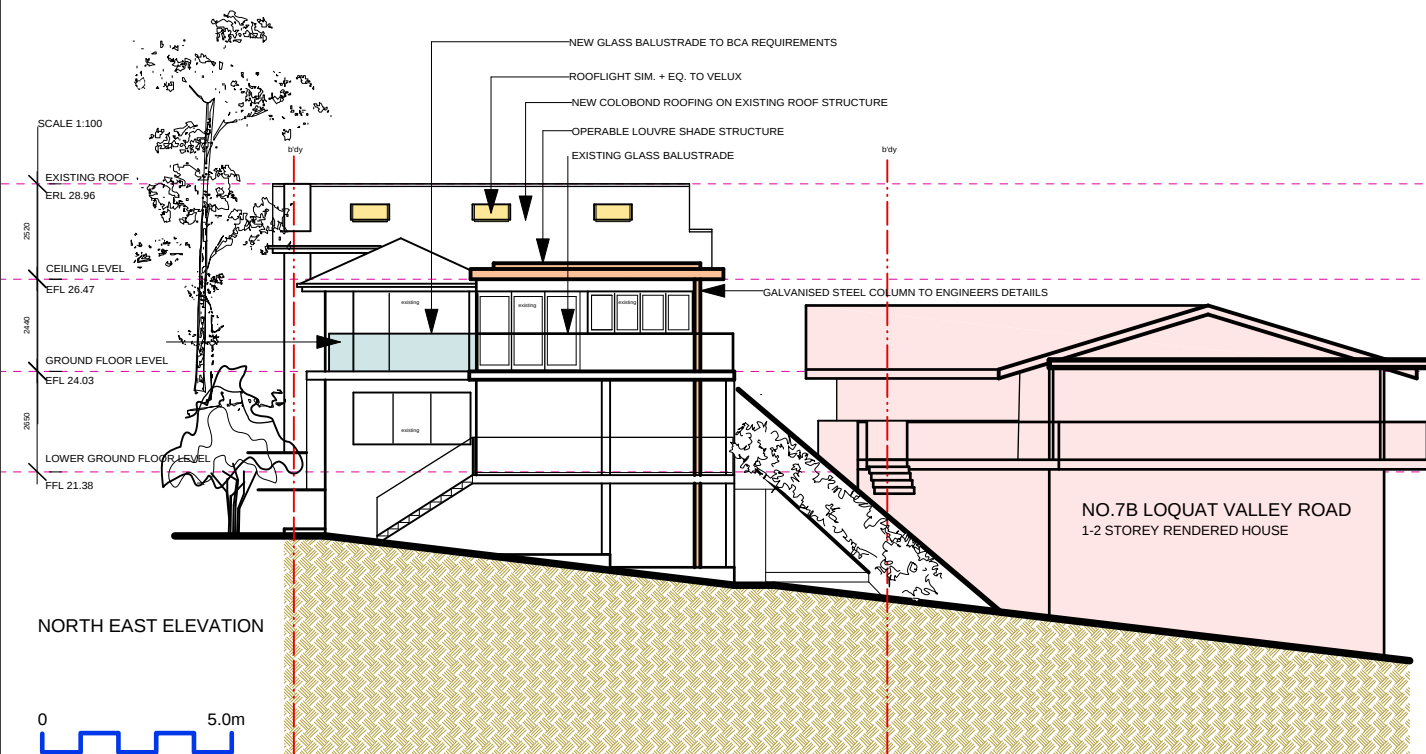

NORTH EAST ELEVATION

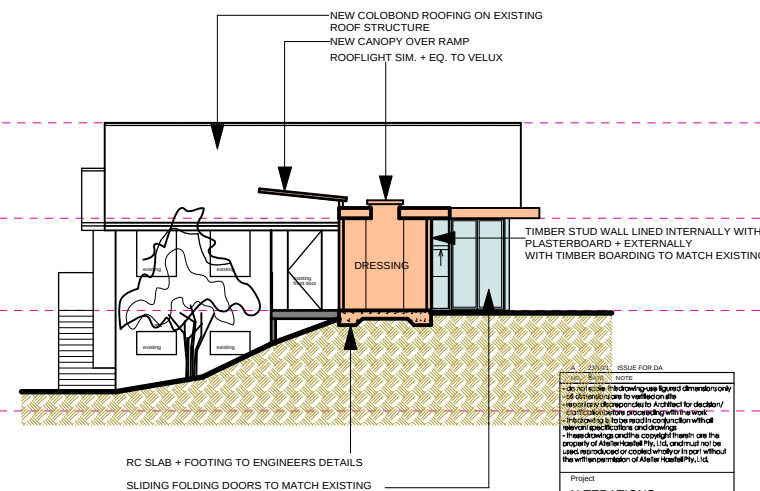

SOUTH WEST ELEVATION



NOTES

1. All dimensions are in millimetres unless otherwise stated.

2. All dimensions are to the face of the work unless otherwise stated.

Project

ALTERATIONS + ADDITIONS TO 7A LOQUAT VALLEY RD, BAYVIEW for MR. + MRS. RAU

Drawing name

NOTIFICATION SITE PLAN

Architect

atelier haefeli ARCHITECTS

at 15 Loquat Valley Rd Bayview NSW 2104
t: 9779 7200 m: 0409 815 119
e: info@atelierhaefeli.com.au
w: www.atelierhaefeli.com.au
an architect is a legal entity under the law

Scale

1:200 1902

Date

Oct. '19 A

North

Job No.

Rev.

Chg No.

N/01