



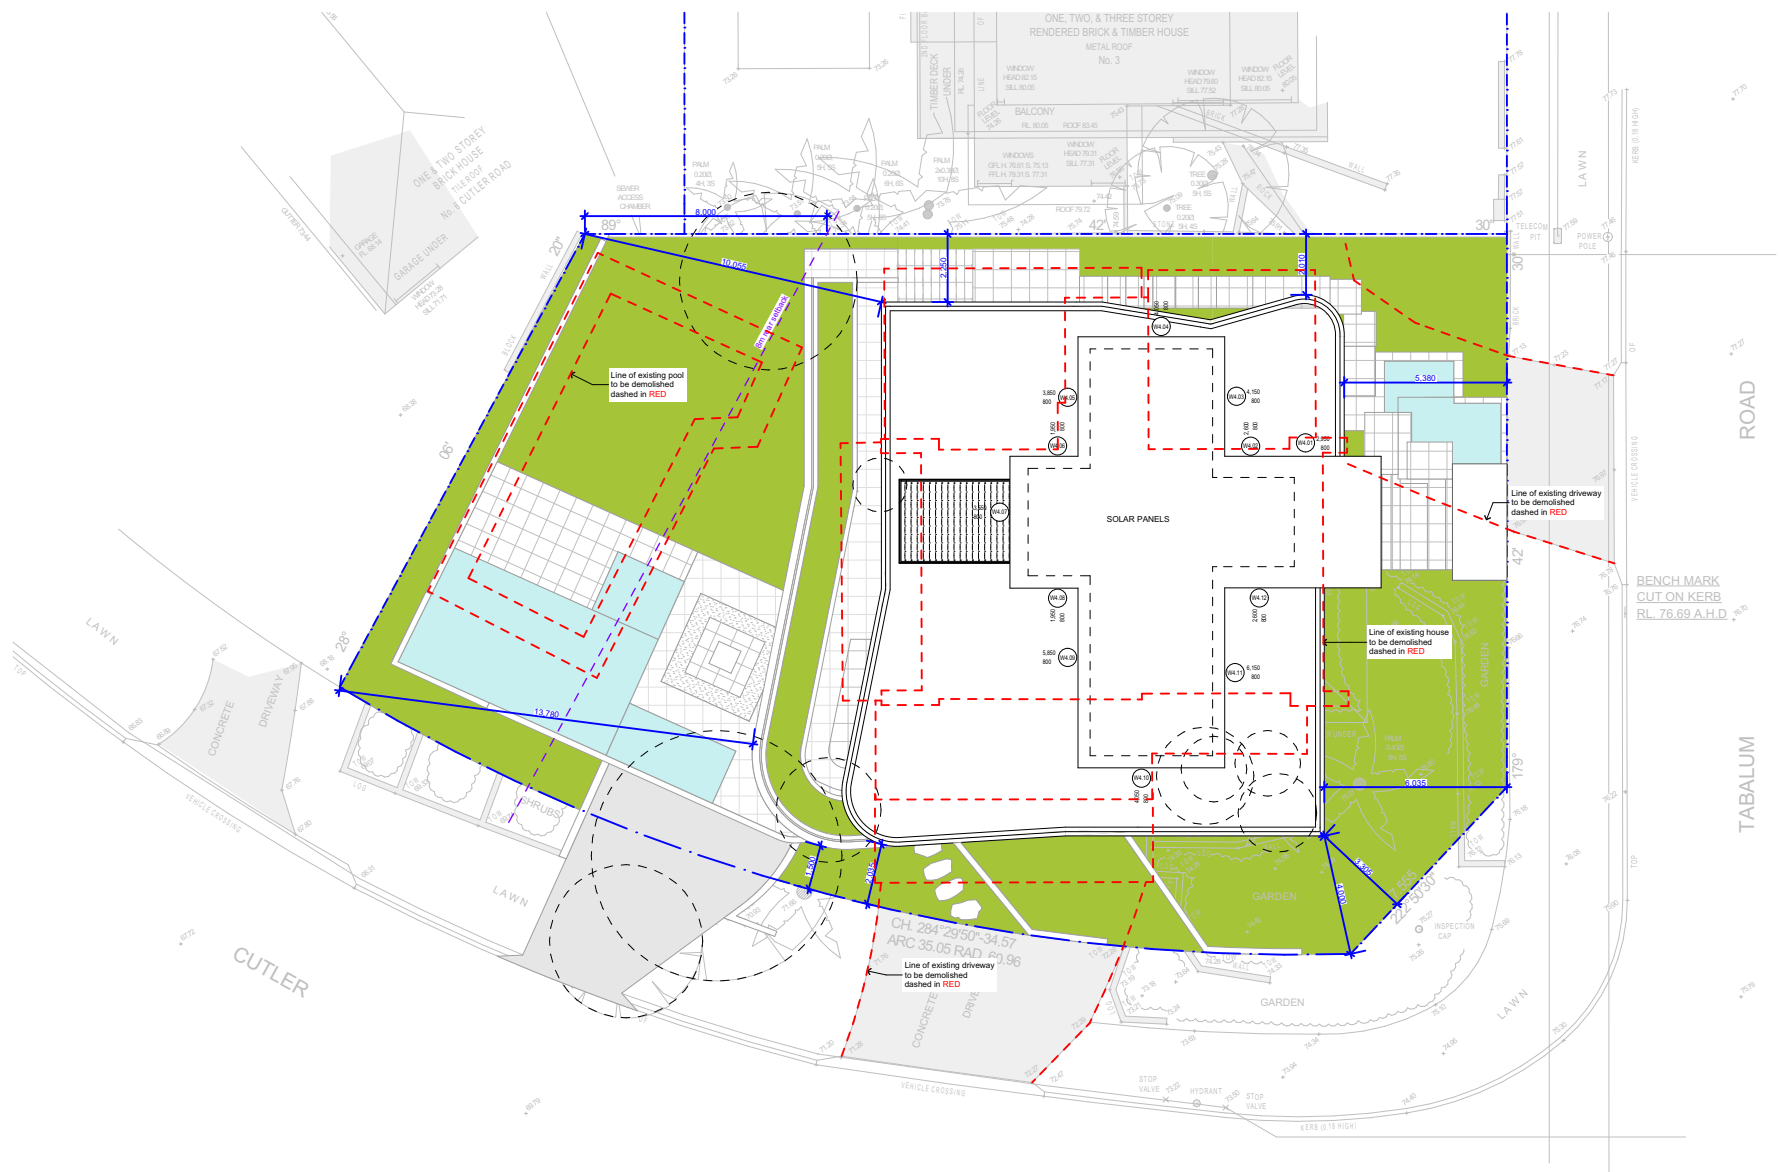

SITE PLAN
1:250

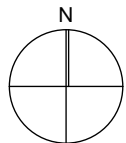

Revision Date Revision Note

Project:

New Dwelling

Drawing:

NOTIFICATION PLAN

Client:

Kevin Mooney

Project #:

MOO 0219

Issue Type:

DA01

Original Sheet Size:

A3

Issue Date:

21/10/2019

General Notes:

Address:

**1 Tabalum Rd, Balgowlah Heights
Lot 20, Section 58, DP 758044**

Scale @ A3:

1:250

Sheet #:

Revision:

Chkd:


Drawn:

A 35


sanctumdesign

209/40 Yeo Street (PO Box 277), Neutral Bay, NSW 2089
T (02) 9909 8844, F (02) 9909 8833, www.sanctumdesign.com.au


Copyright © Sanctum Design Consultants PTY. LTD. A.B.N. 19 080 529 246
Principal: James Cooper. Member BDANSW
Nominated Architect, Ian Bassett NSW Reg. No. 6987

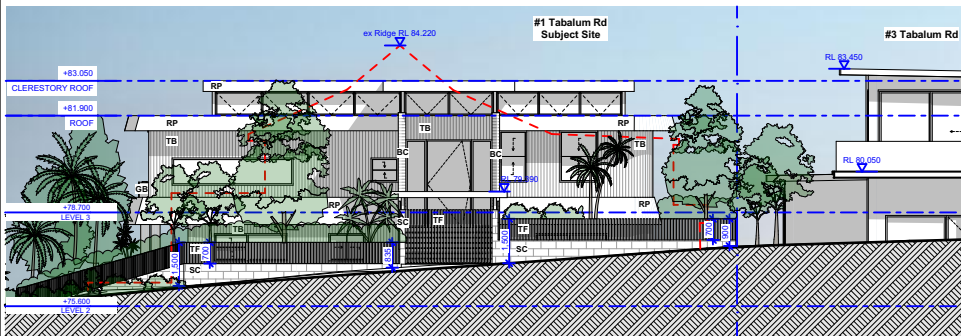


EAST ELEVATION
1:250

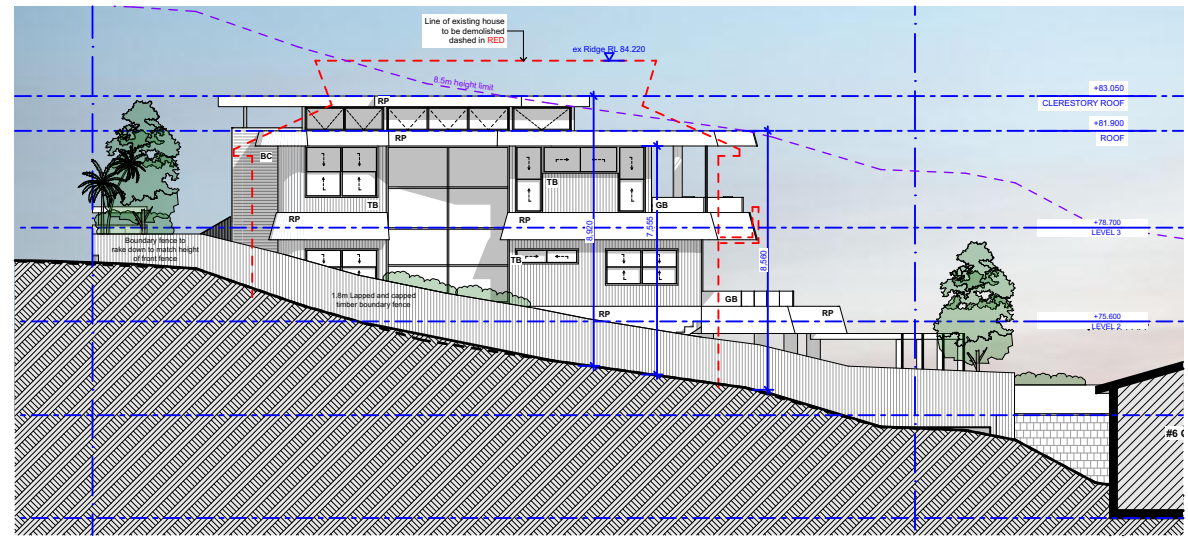


NORTH ELEVATION
1:250

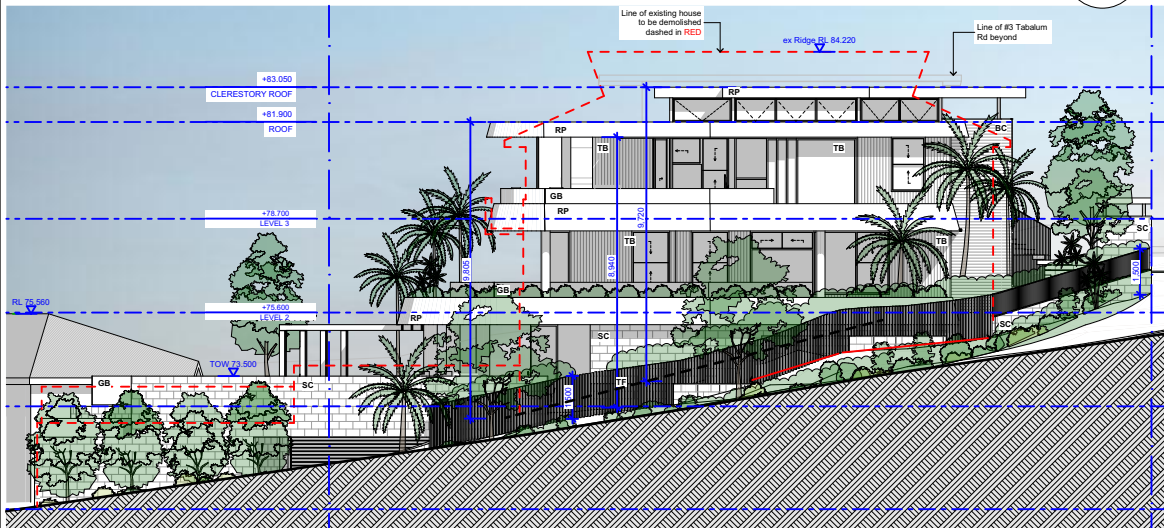

SOUTH ELEVATION
1:250

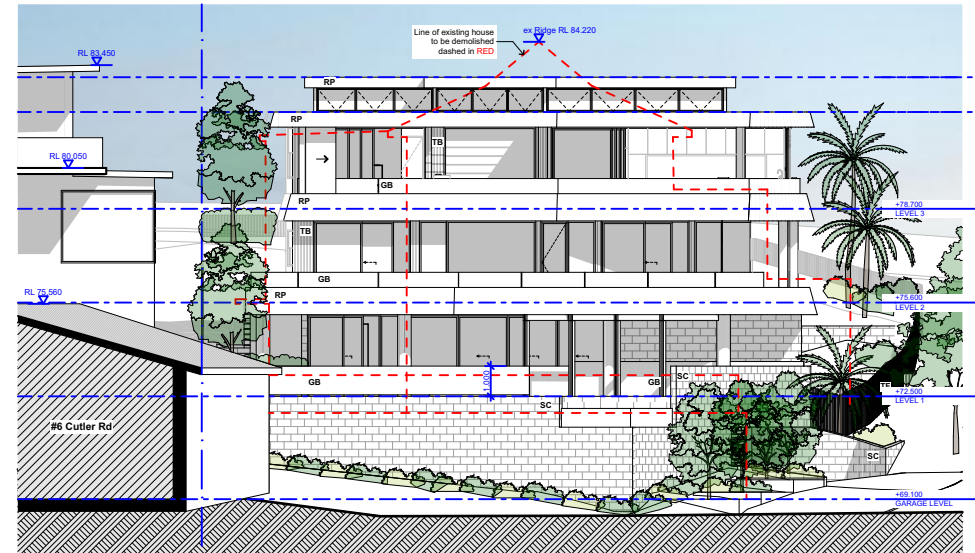

WEST ELEVATION
1:250

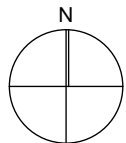

Revision Date Revision Note

Project:

New Dwelling

Drawing:

NOTIFICATION PLAN

Client:

Kevin Mooney

Project #:

MOO 0219

Issue Type:

DA01

Original Sheet Size:

A3

Issue Date:

21/10/2019

Scale @ A3:

1:250

Sheet #:

Revision:

Chkd:

Drawn:

A 36

General Notes:

Address:

**1 Tabalum Rd, Balgowlah Heights
Lot 20, Section 58, DP 758044**

sanctumdesign

209/40 Yeo Street (PO Box 277), Neutral Bay, NSW 2089
T (02) 9909 8844, F (02) 9909 8833, www.sanctumdesign.com.au

Copyright © Sanctum Design Consultants PTY. LTD. A.B.N. 19 080 529 246
Principal: James Cooper. Member BDANSW
Nominated Architect, Ian Bassett NSW Reg. No. 6987