


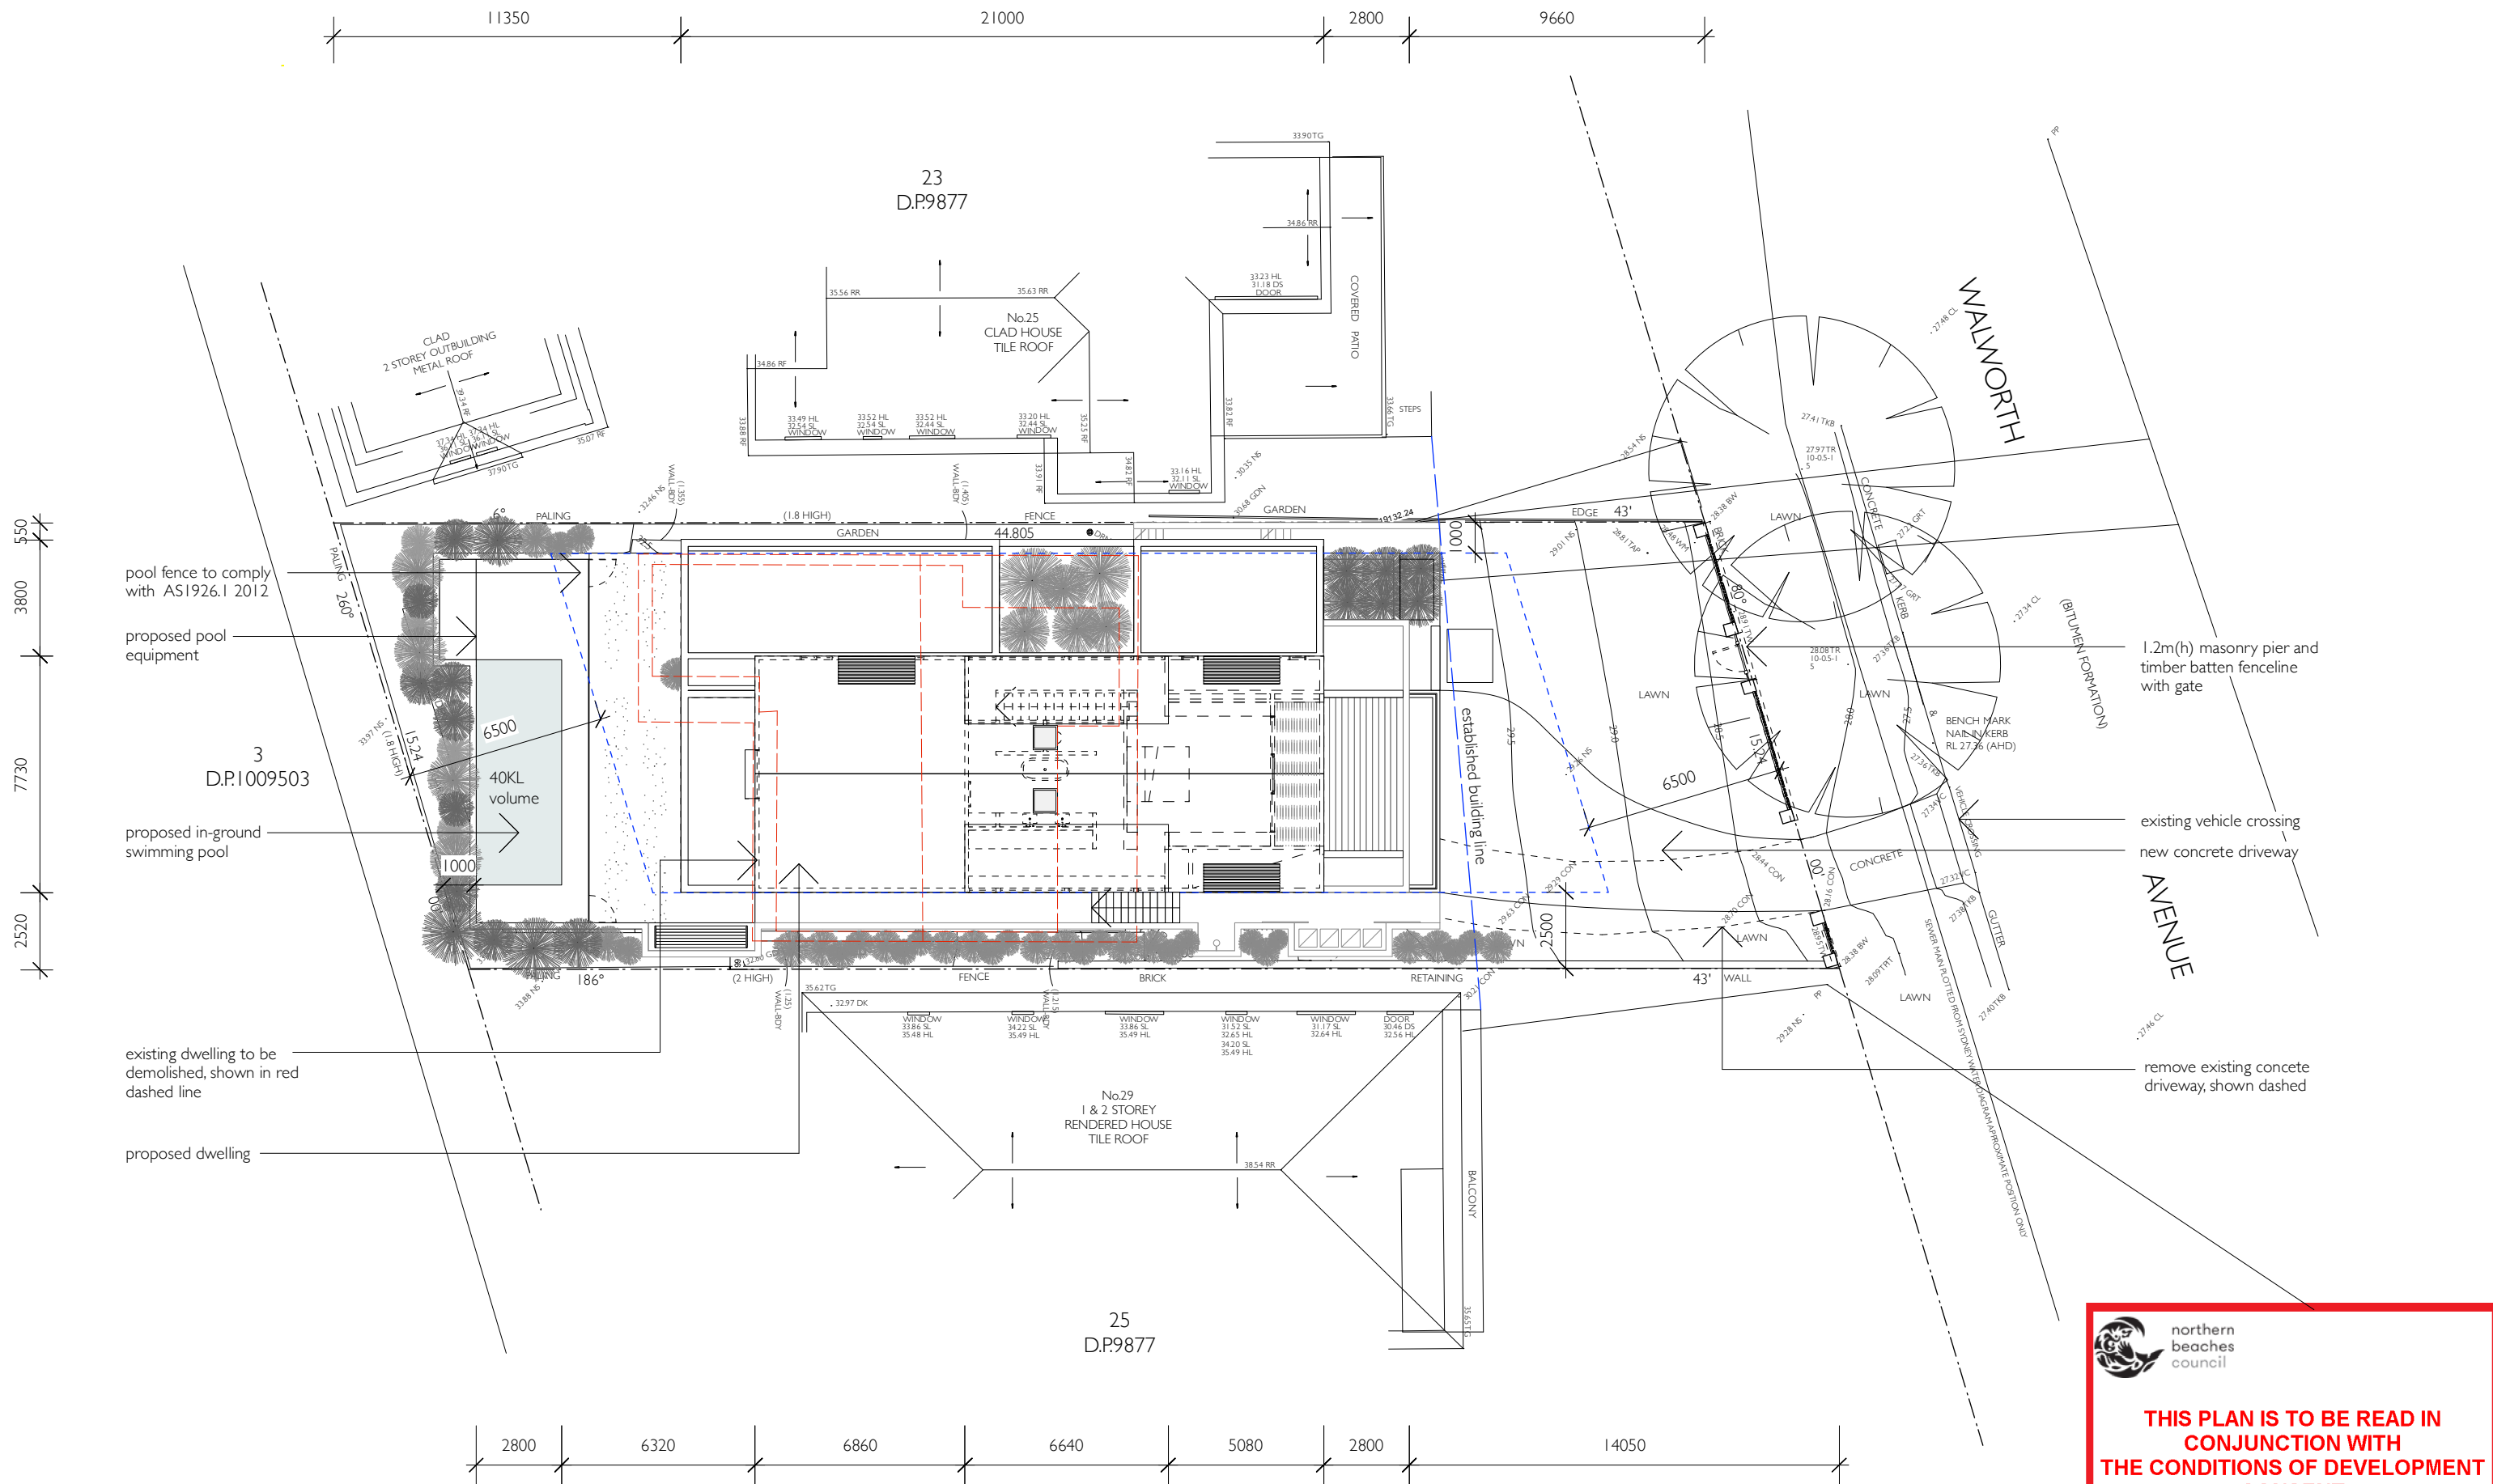


 **northern
beaches
council**

**THIS PLAN IS TO BE READ IN
CONJUNCTION WITH
THE CONDITIONS OF DEVELOPMENT
CONSENT**

DA2021/0404

rachel hudson architect

www.rachelhudson.com.au
0410 323 564

 

Do not scale from drawings. Verify all dimensions and levels on site.
Rachel Hudson is the owner of the copyright subsisting in these drawings and
specifications. They must not be used, reproduced or copied in whole or part, nor
may the information, ideas and concepts therein contained be disclosed to any
person without the prior written consent of Rachel Hudson.


0 2 4 6 8 10m

MILLER HOUSE

Tim & Priscilla Miller
27 Walworth Avenue
Newport Beach NSW 2107

DWG MH-05-DA
DATE 15.02.21
ISSUE A
JOB # 111
SCALE 1:200 @ A3

PROPOSED SITE PLAN

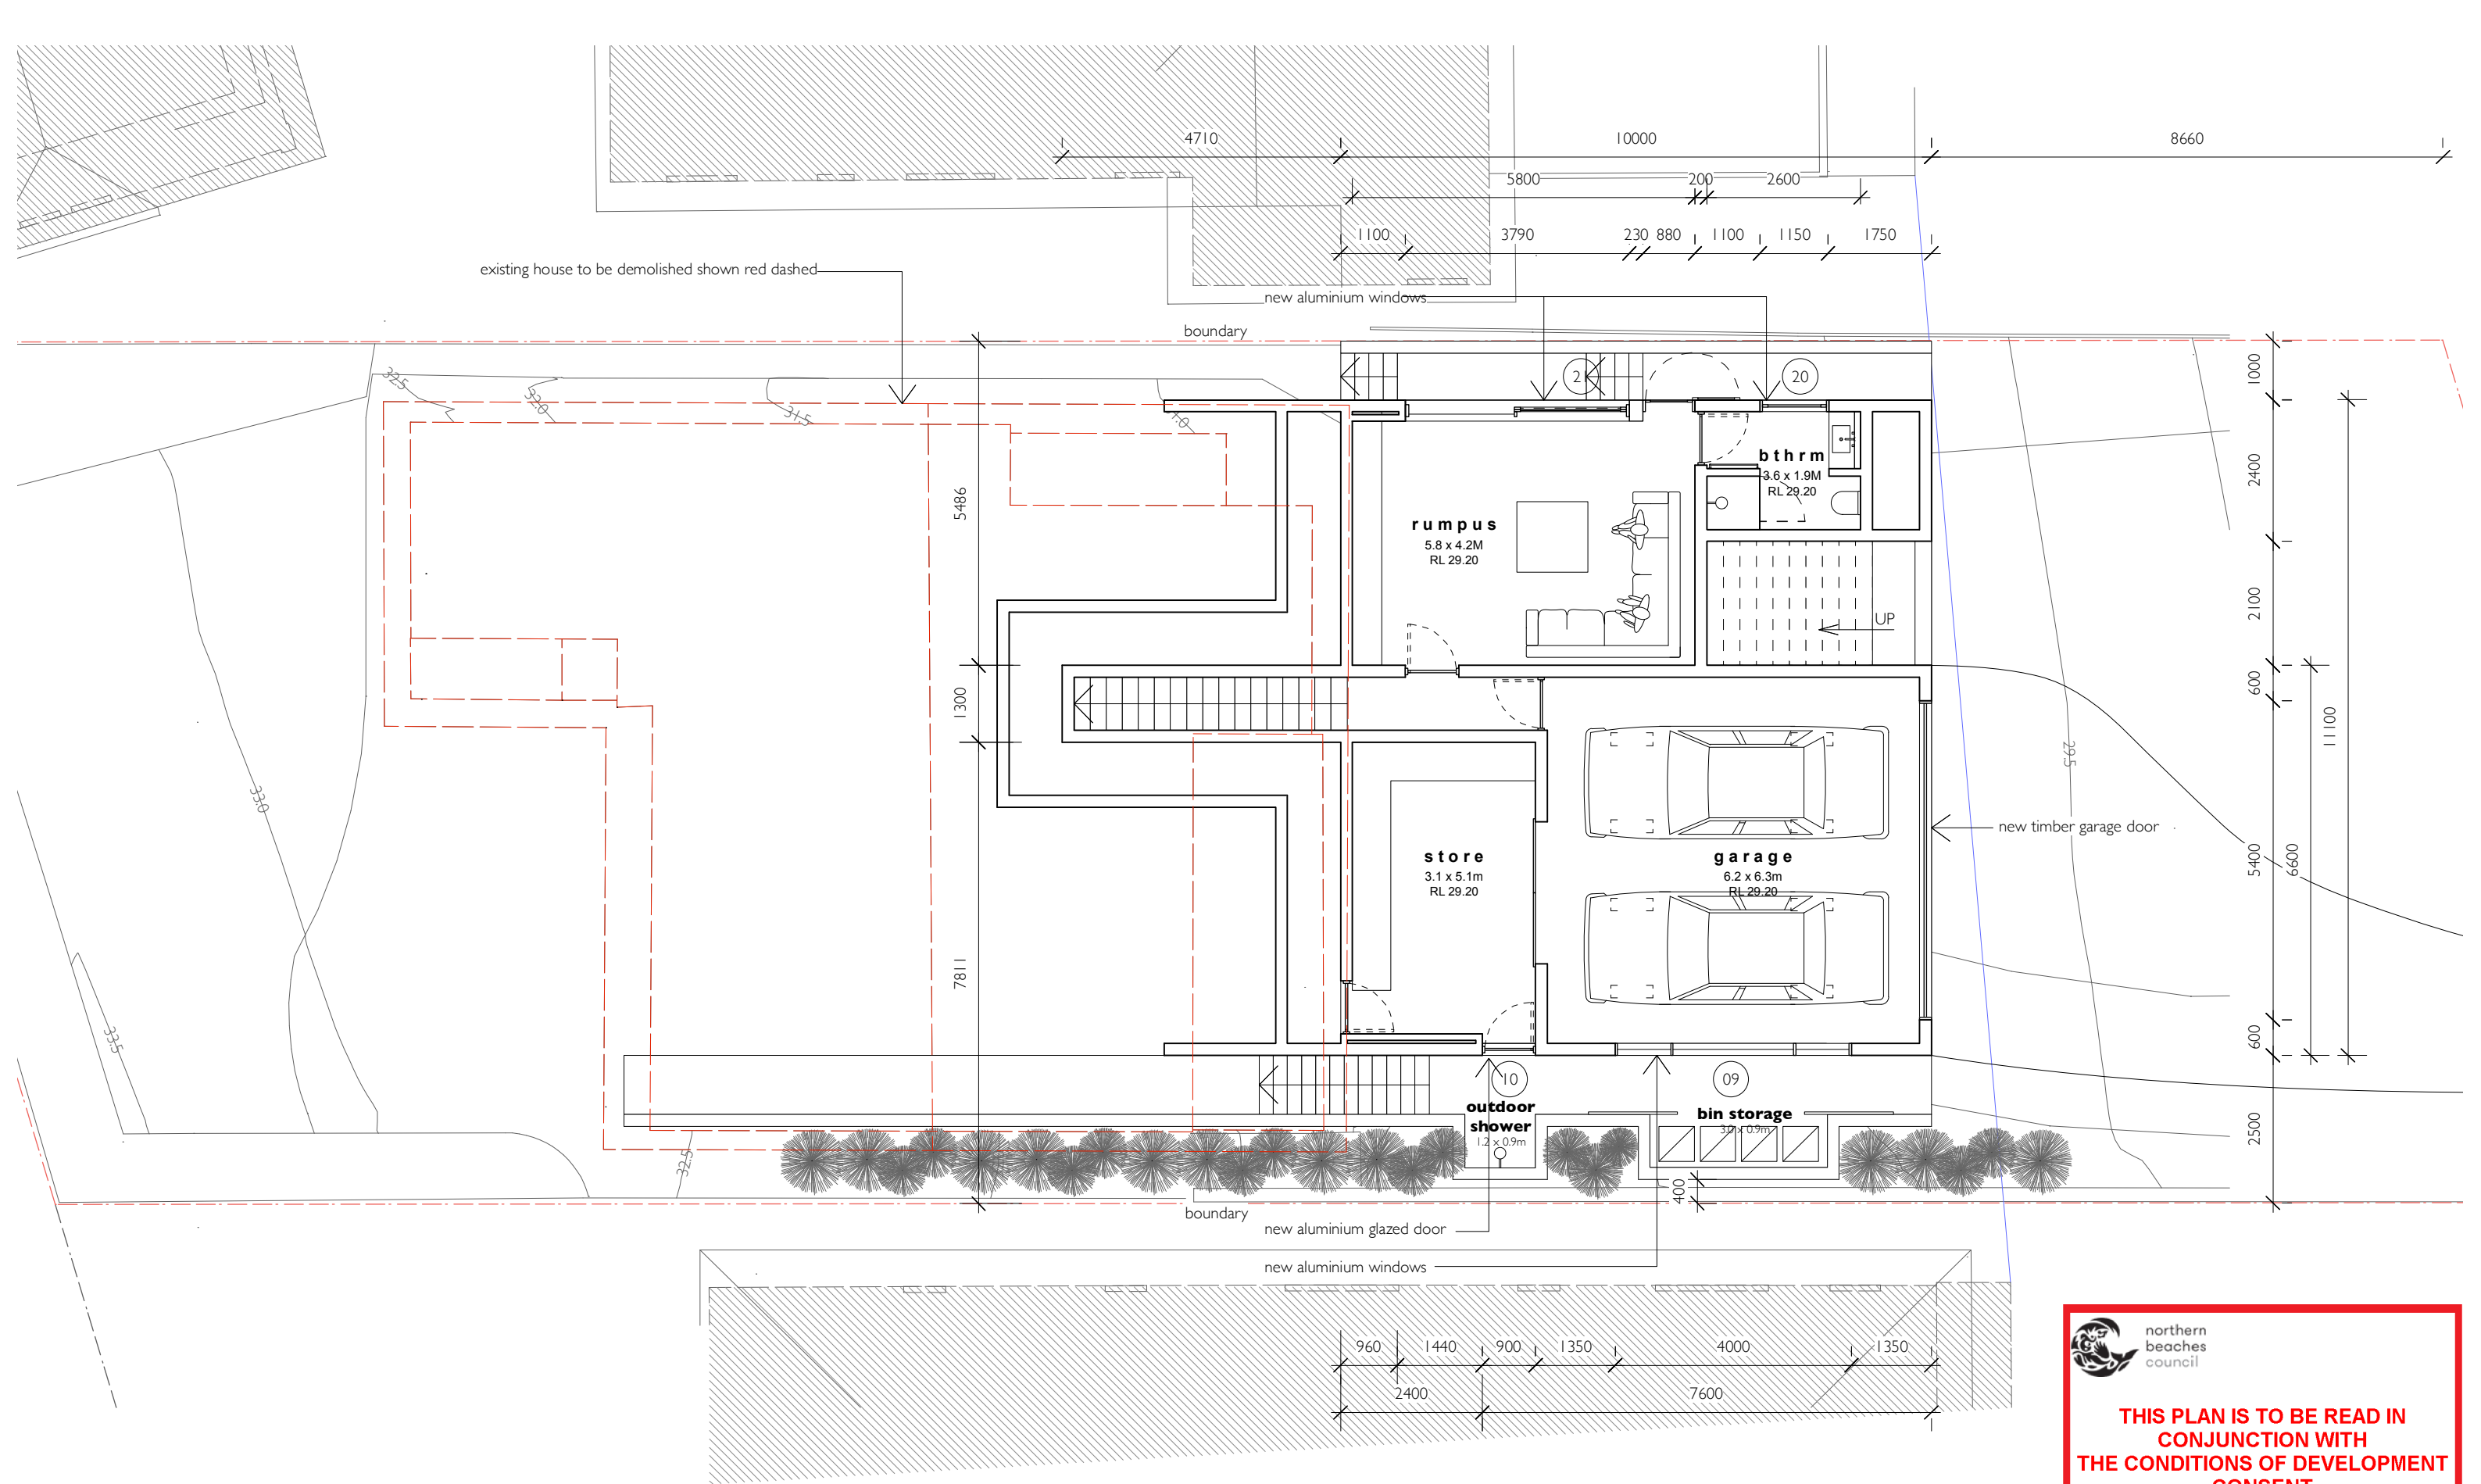


THIS PLAN IS TO BE READ IN
CONJUNCTION WITH
THE CONDITIONS OF DEVELOPMENT
CONSENT

DA2021/0404

rachel hudson architect

www.rachelhudson.com.au
0410 323 564

 

Do not scale from drawings. Verify all dimensions and levels on site.
Rachel Hudson is the owner of the copyright subsisting in these drawings and specifications. They must not be used, reproduced or copied in whole or part, nor may the information, ideas and concepts therein contained be disclosed to any person without the prior written consent of Rachel Hudson.


0 1 2 3 4 5m

MILLER HOUSE

Tim & Priscilla Miller
27 Walworh Avenue
Newport Beach NSW 2107


DWG MH-DA-06
DATE 15.02.21
ISSUE A
JOB # 111
SCALE 1:100 @ A3

GROUND FLOOR PLAN

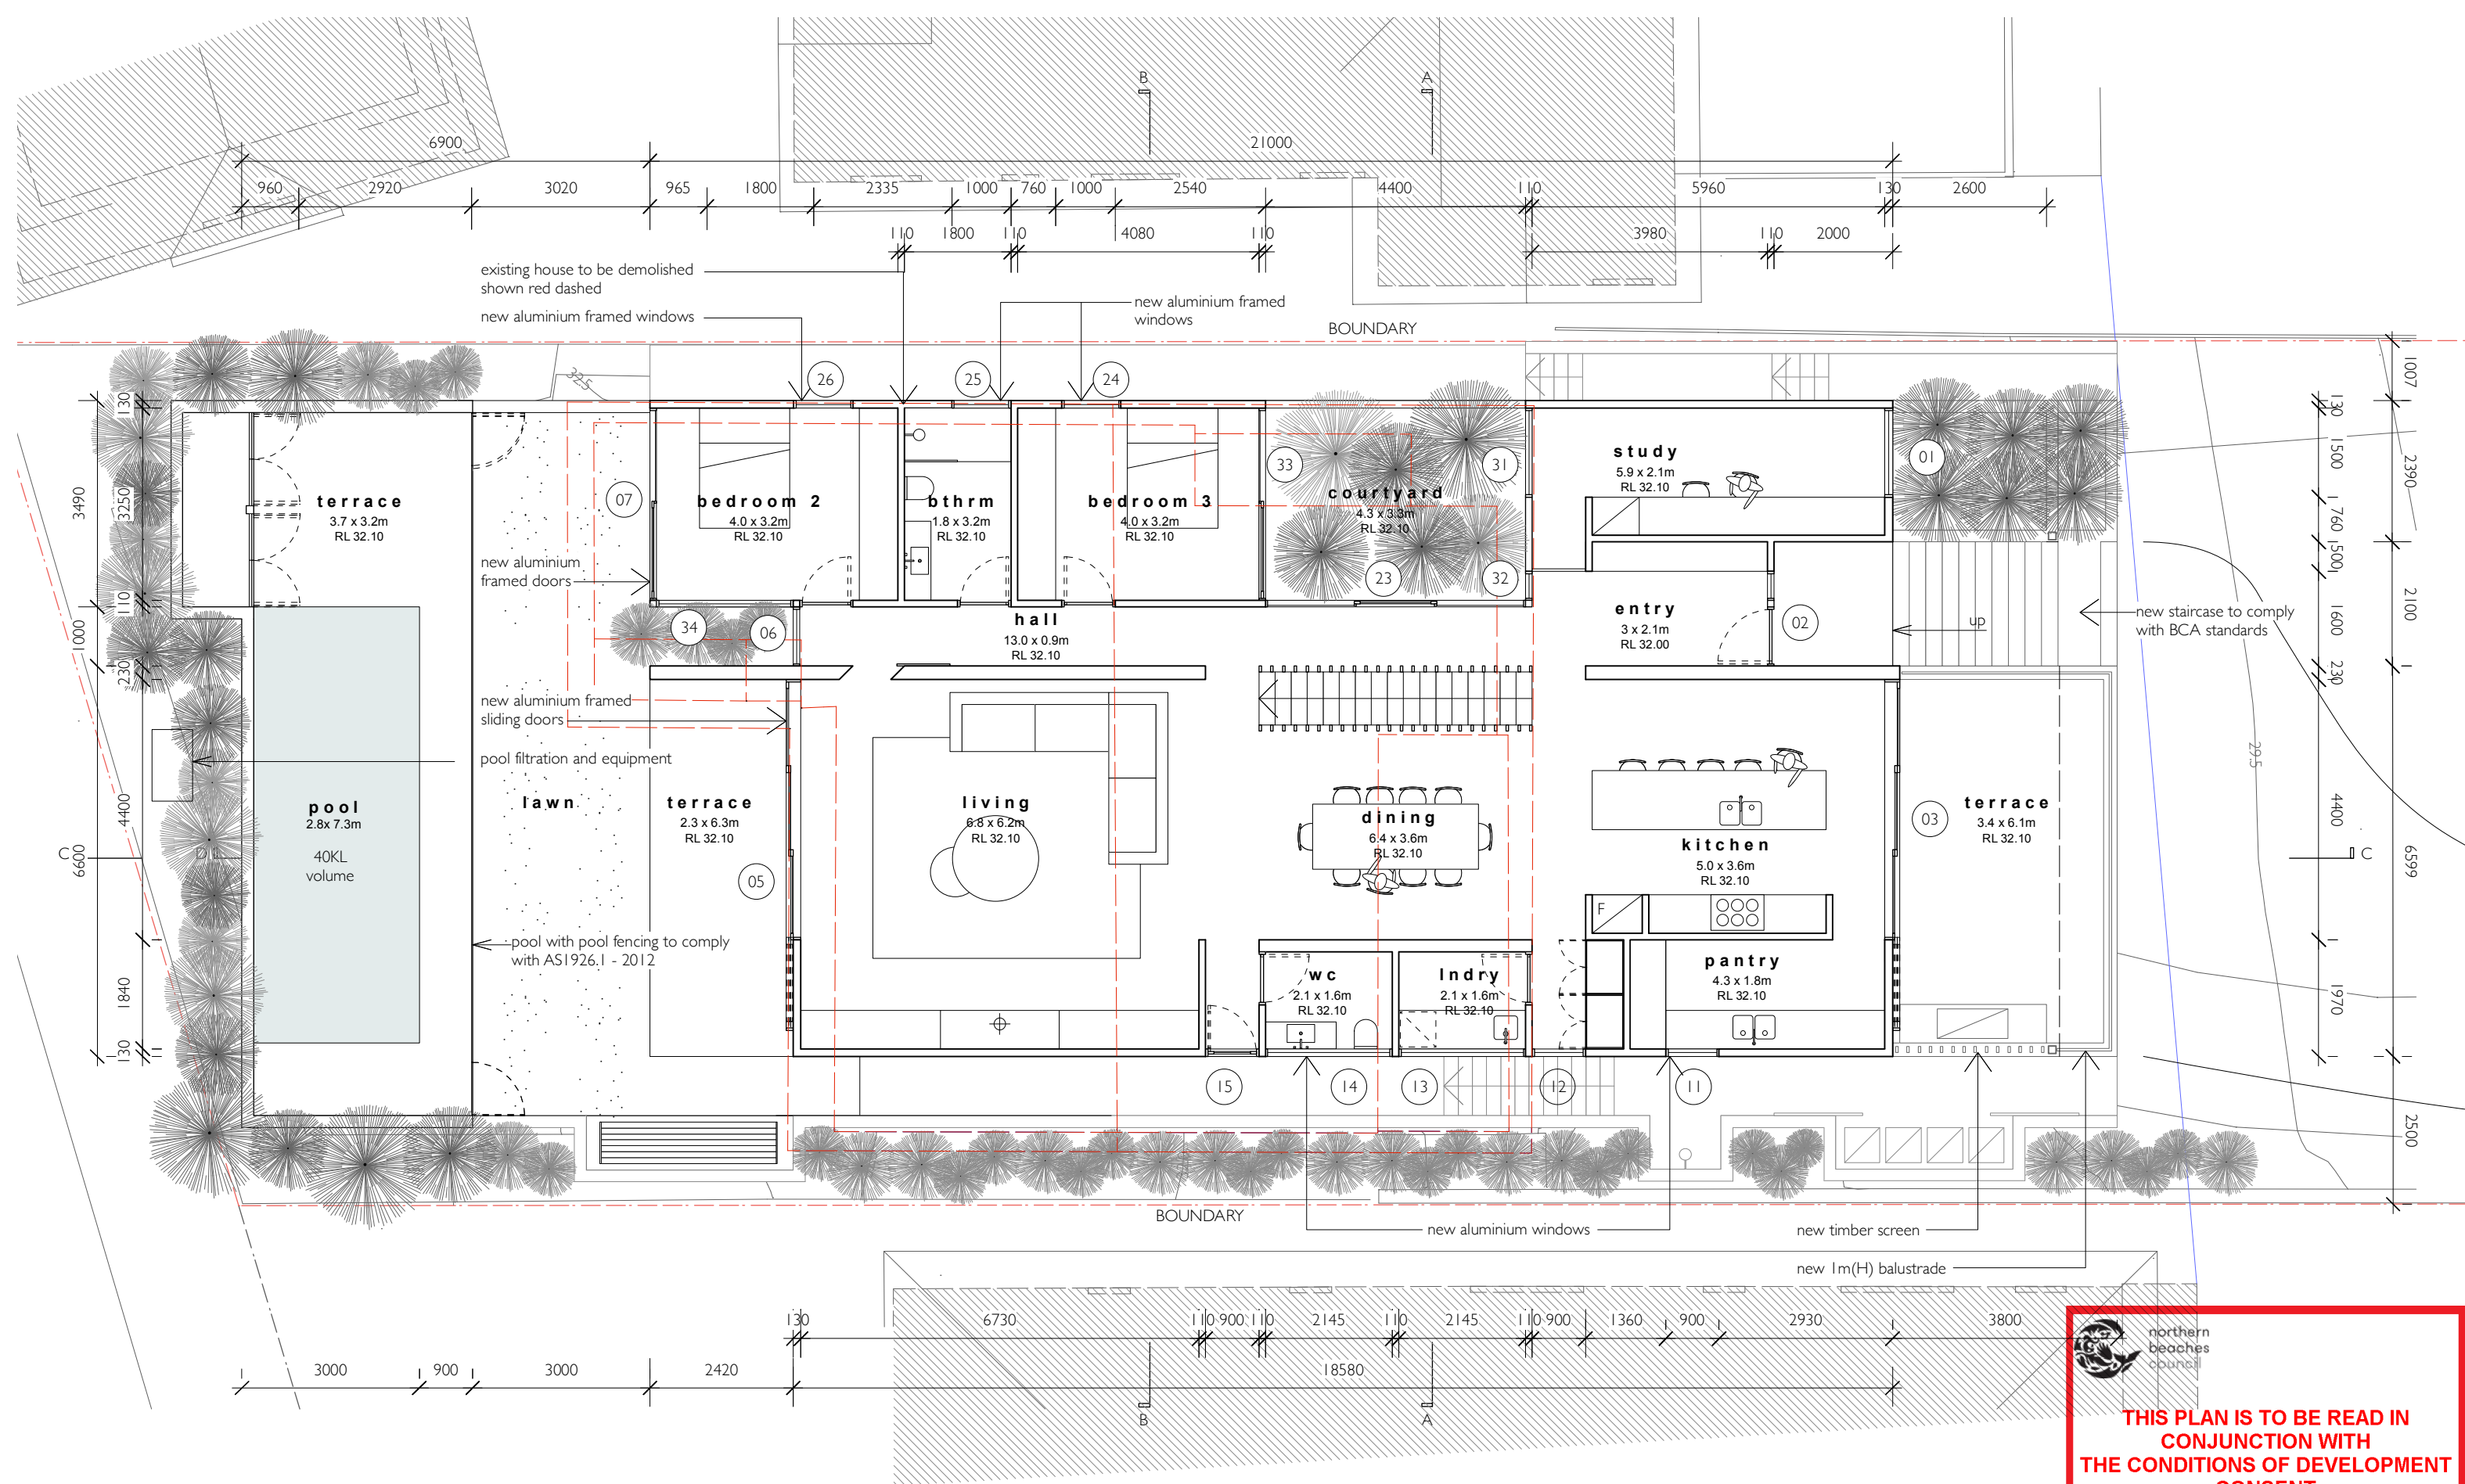

rachel hudson architect

www.rachelhudson.com.au
0410 323 564

 

Do not scale from drawings. Verify all dimensions and levels on site.
Rachel Hudson is the owner of the copyright subsisting in these drawings and specifications. They must not be used, reproduced or copied in whole or part, nor may the information, ideas and concepts therein contained be disclosed to any person without the prior written consent of Rachel Hudson.


0 1 2 3 4 5m

MILLER HOUSE

Tim & Priscilla Miller
27 Walworh Avenue
Newport Beach NSW 2107

DWG MH-DA-07
DATE 15.02.21
ISSUE A
JOB # 111
SCALE 1:100 @ A3

MID FLOOR PLAN

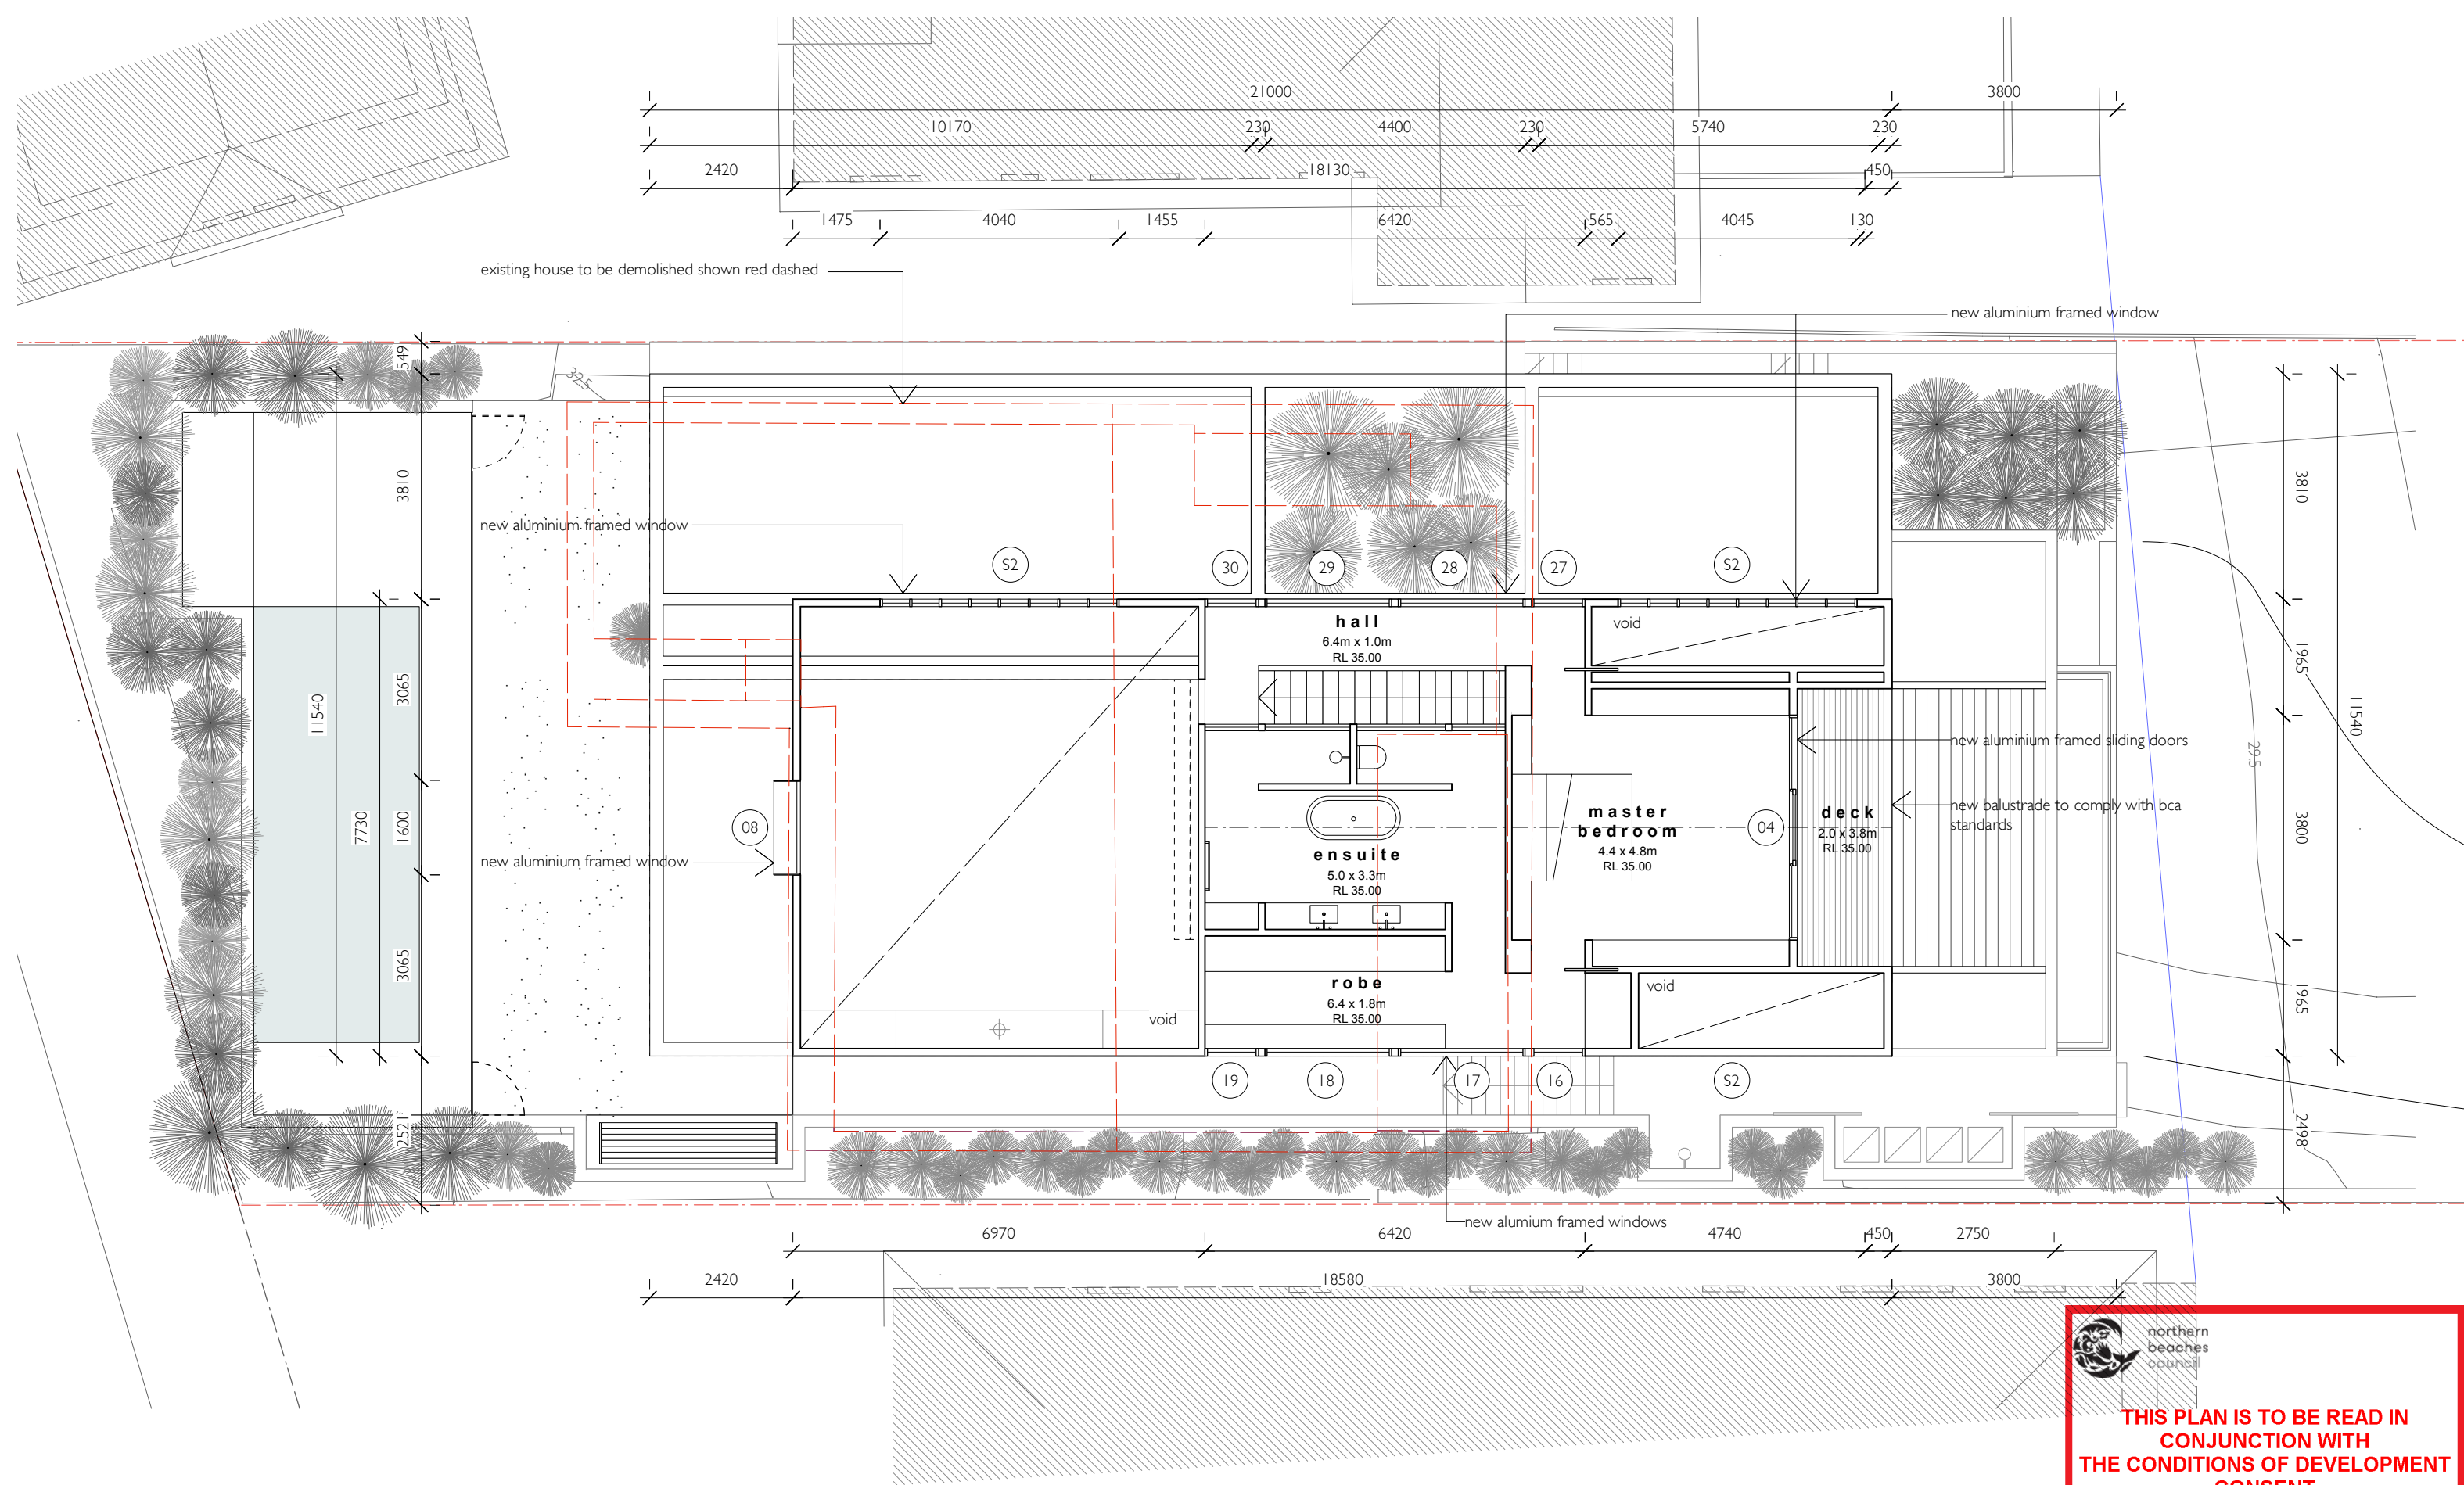


**THIS PLAN IS TO BE READ IN
CONJUNCTION WITH
THE CONDITIONS OF DEVELOPMENT
CONSENT**

DA2021/0404

rachel hudson architect

www.rachelhudson.com.au
0410 323 564

 

Do not scale from drawings. Verify all dimensions and levels on site.
Rachel Hudson is the owner of the copyright subsisting in these drawings and
specifications. They must not be used, reproduced or copied in whole or part, nor
may the information, ideas and concepts therein contained be disclosed to any
person without the prior written consent of Rachel Hudson.

0 1 2 3 4 5m

MILLER HOUSE

Tim & Priscilla Miller
27 Walworh Avenue
Newport Beach NSW 2107

DWG MH-DA-08
DATE 15.02.21
ISSUE A
JOB # 111
SCALE 1:100 @ A3


UPPER FLOOR PLAN

- brk - brick
- cn - concrete
- cr - cement render
- gl - glass
- lv - louvres
- mc - metal cladding
- mt - metal roof
- pt - paint finish
- ps - privacy screen
- snd - sandstone
- st - steel
- tim - timber
- wb - weatherboard



MATERIALS LEGEND

- brk - brick
- cn - concrete
- cr - cement render
- gl - glass
- lv - louvres
- mc - metal cladding
- mt - metal roof
- pt - paint finish
- ps - privacy screen
- snd - sandstone
- st - steel
- tim - timber
- wb - weatherboard

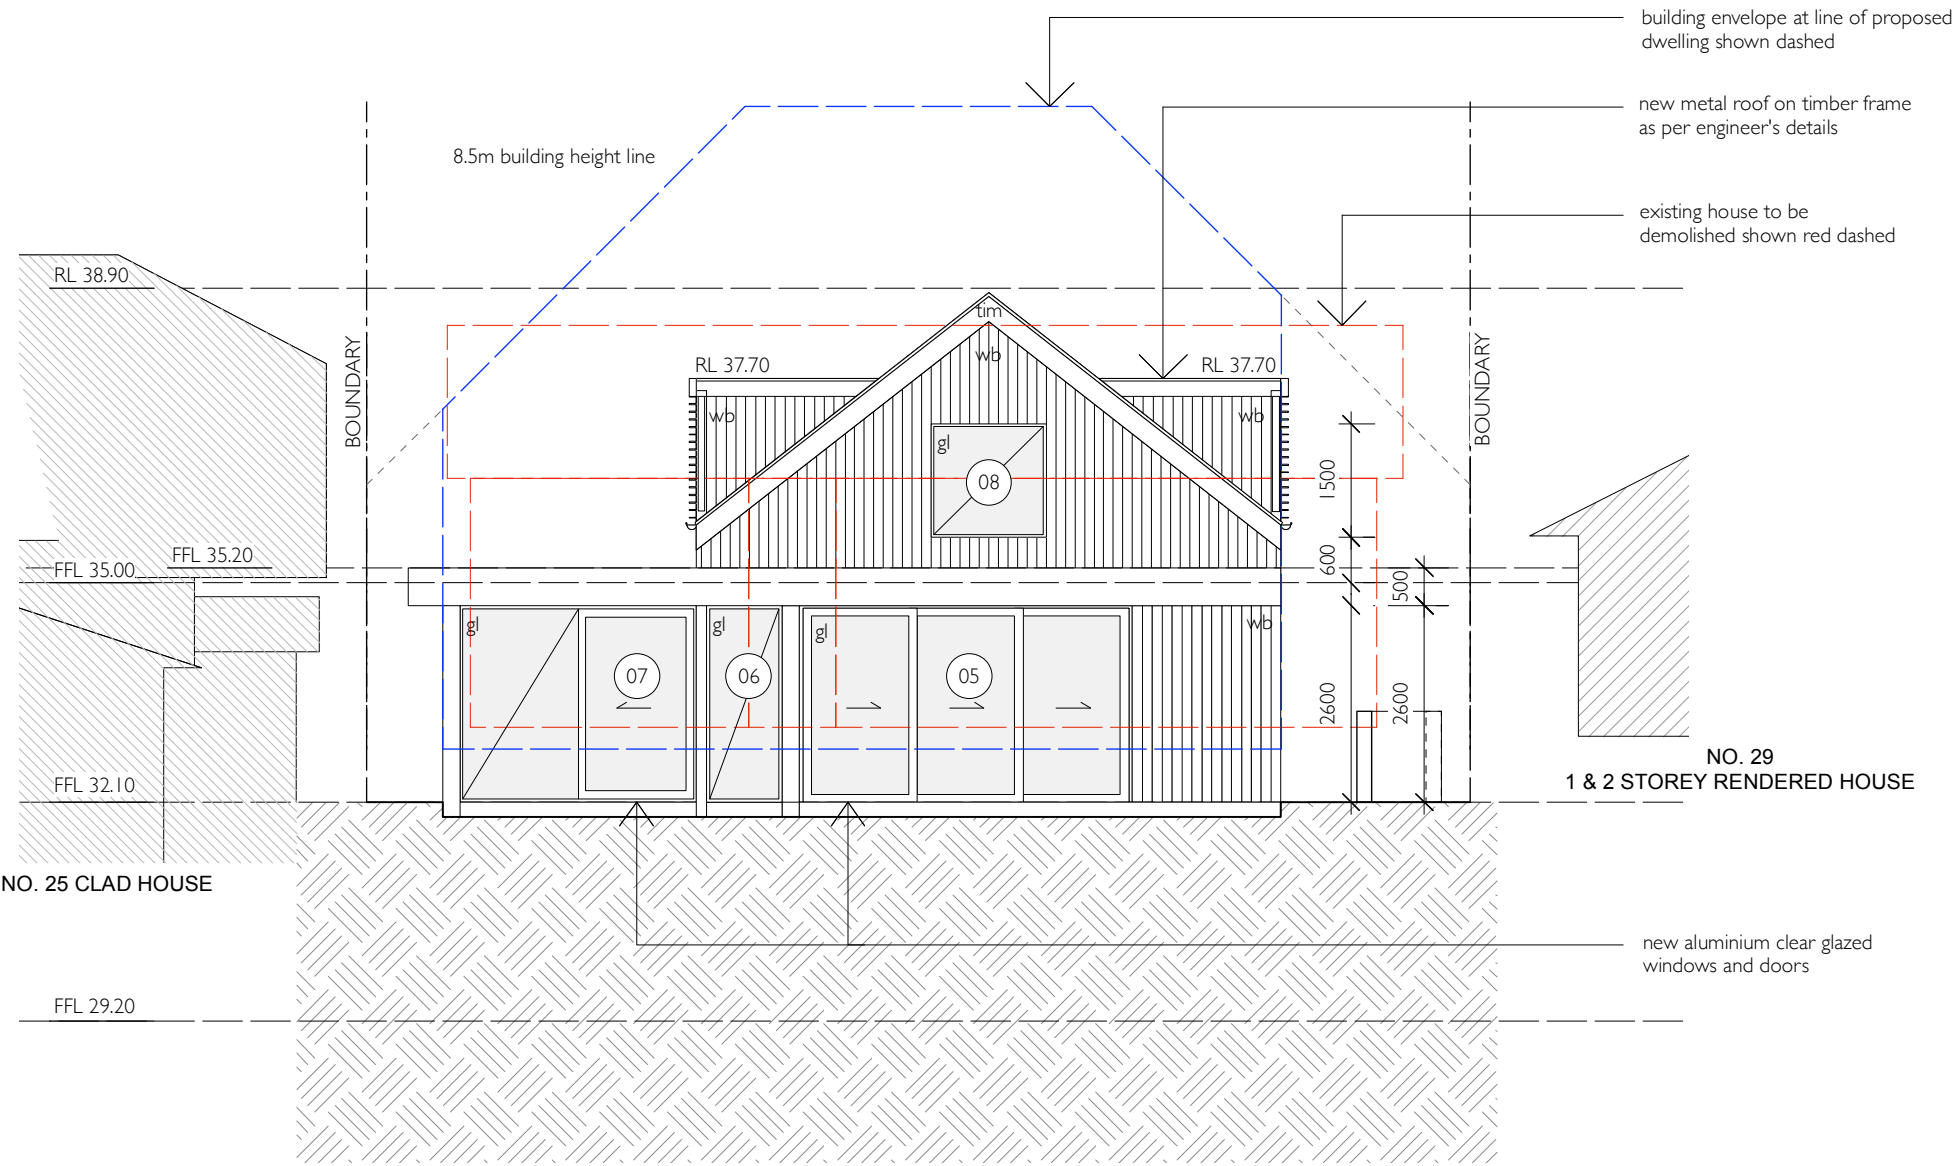

rachel hudson architect

www.rachelhudson.com.au
0410 323 564

Do not scale from drawings. Verify all dimensions and levels on site.
Rachel Hudson is the owner of the copyright subsisting in these drawings and specifications. They must not be used, reproduced or copied in whole or part, nor may the information, ideas and concepts therein contained be disclosed to any person without the prior written consent of Rachel Hudson.

0 1 2 3 4 5m

MILLER HOUSE

Tim & Priscilla Miller
27 Walworh Avenue
Newport Beach NSW 2107

DWG MH-DA-10
DATE 15.02.21
ISSUE A
JOB # 111
SCALE 1:100 @ A3

SOUTH ELEVATION




THIS PLAN IS TO BE READ IN
CONJUNCTION WITH
THE CONDITIONS OF DEVELOPMENT
CONSENT

DA2021/0404

MATERIALS LEGEND

- brk - brick
- cn - concrete
- cr - cement render
- gl - glass
- lv - louvres
- mc - metal cladding
- mt - metal roof
- pt - paint finish
- ps - privacy screen
- snd - sandstone
- st - steel
- tim - timber
- wb - weatherboard

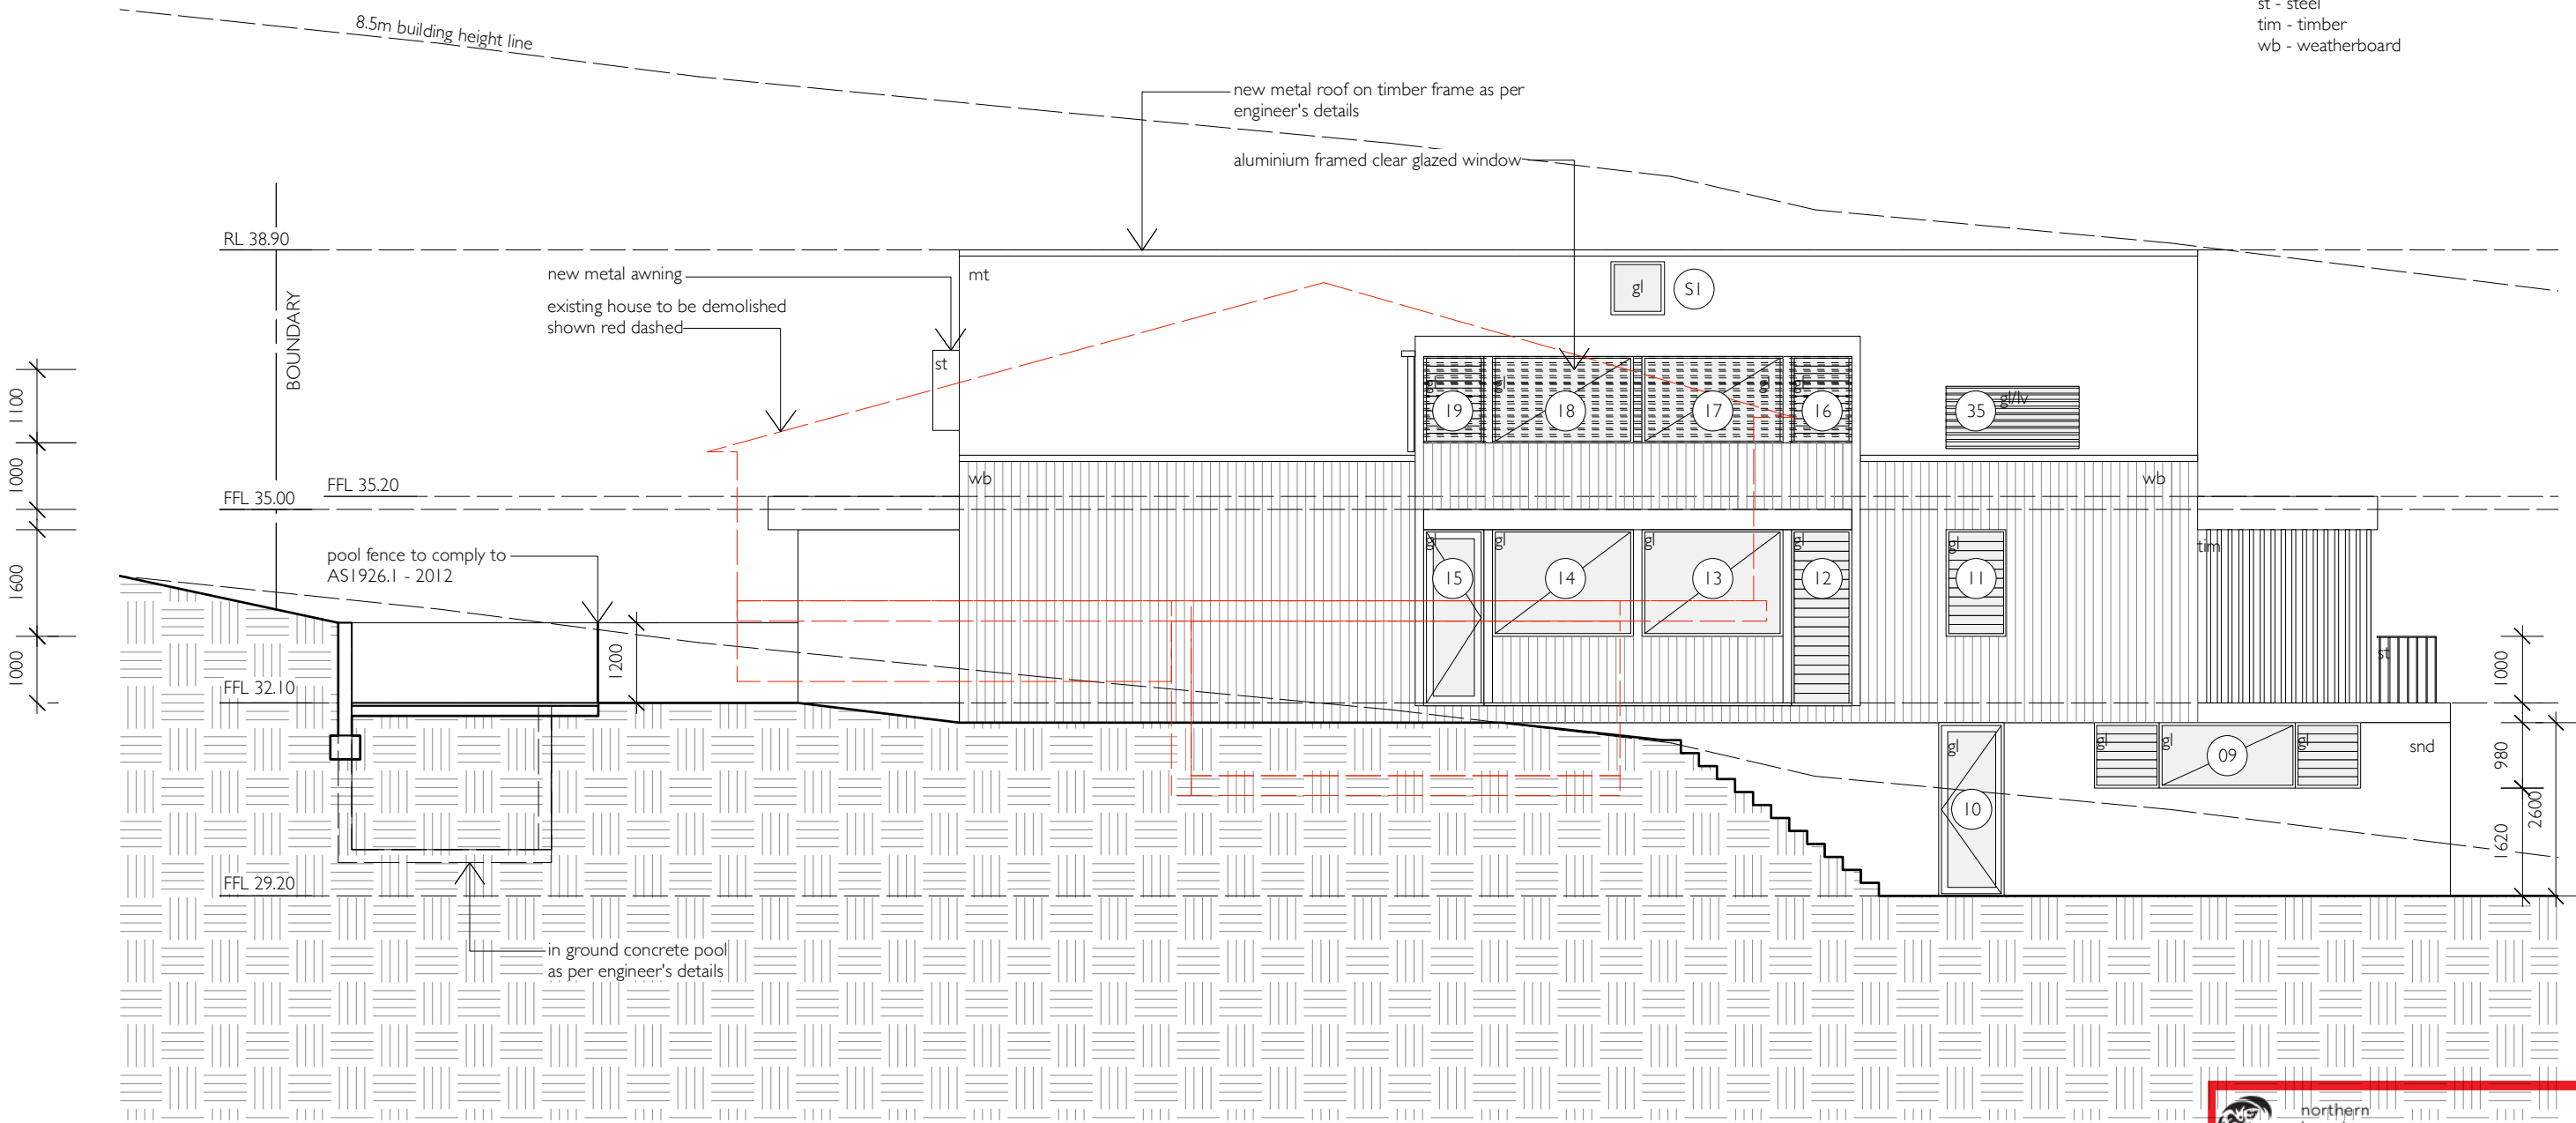

THIS PLAN IS TO BE READ IN
CONJUNCTION WITH
THE CONDITIONS OF DEVELOPMENT
CONSENT

DA2021/0404

rachel hudson architect

www.rachelhudson.com.au
0410 323 564

Do not scale from drawings. Verify all dimensions and levels on site.
Rachel Hudson is the owner of the copyright subsisting in these drawings and
specifications. They must not be used, reproduced or copied in whole or part, nor
may the information, ideas and concepts therein contained be disclosed to any
person without the prior written consent of Rachel Hudson.

0 1 2 3 4 5m

MILLER HOUSE


Tim & Priscilla Miller
27 Walworh Avenue
Newport Beach NSW 2107

DWG MH-DA-11
DATE 15.02.21
ISSUE A
JOB # 111
SCALE 1:100 @ A3

EAST ELEVATION

MATERIALS LEGEND

- brk - brick
- cn - concrete
- cr - cement render
- gl - glass
- lv - louvres
- mc - metal cladding
- mt - metal roof
- pt - paint finish
- ps - privacy screen
- snd - sandstone
- st - steel
- tim - timber
- wb - weatherboard

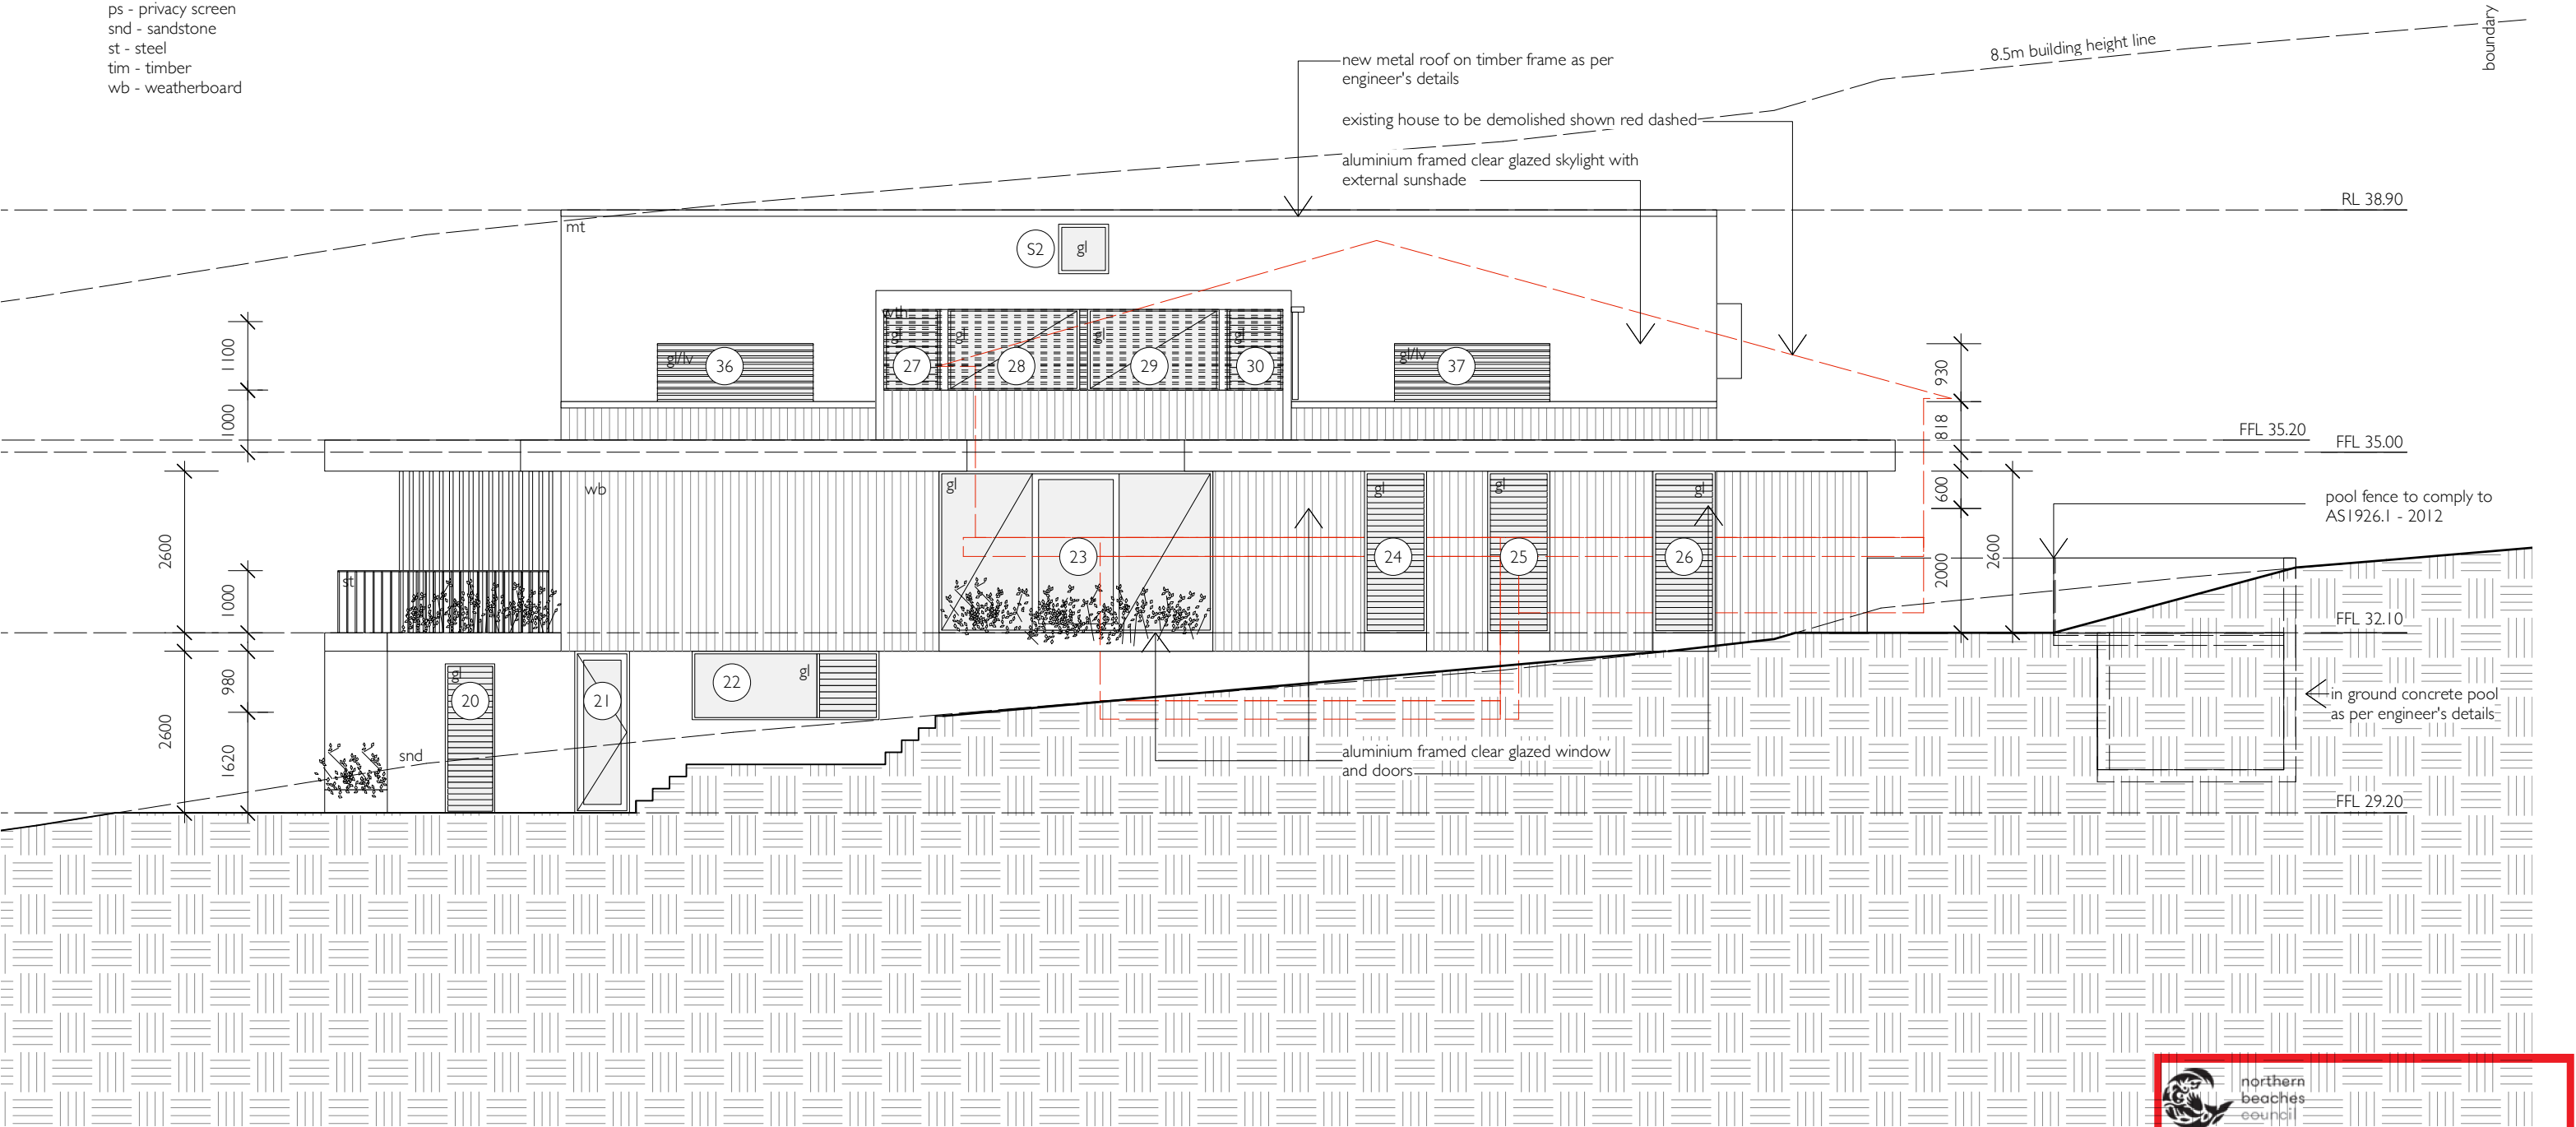

THIS PLAN IS TO BE READ IN CONJUNCTION WITH THE CONDITIONS OF DEVELOPMENT CONSENT

DA2021/0404

rachel hudson architect

www.rachelhudson.com.au
0410 323 564

Do not scale from drawings. Verify all dimensions and levels on site.
Rachel Hudson is the owner of the copyright subsisting in these drawings and specifications. They must not be used, reproduced or copied in whole or part, nor may the information, ideas and concepts therein contained be disclosed to any person without the prior written consent of Rachel Hudson.



0 1 2 3 4 5m

MILLER HOUSE

Tim & Priscilla Miller
27 Walworh Avenue
Newport Beach NSW 2107

DWG MH-DA-12
DATE 15.02.21
ISSUE A
JOB # 111
SCALE 1:100 @ A3

WEST ELEVATION

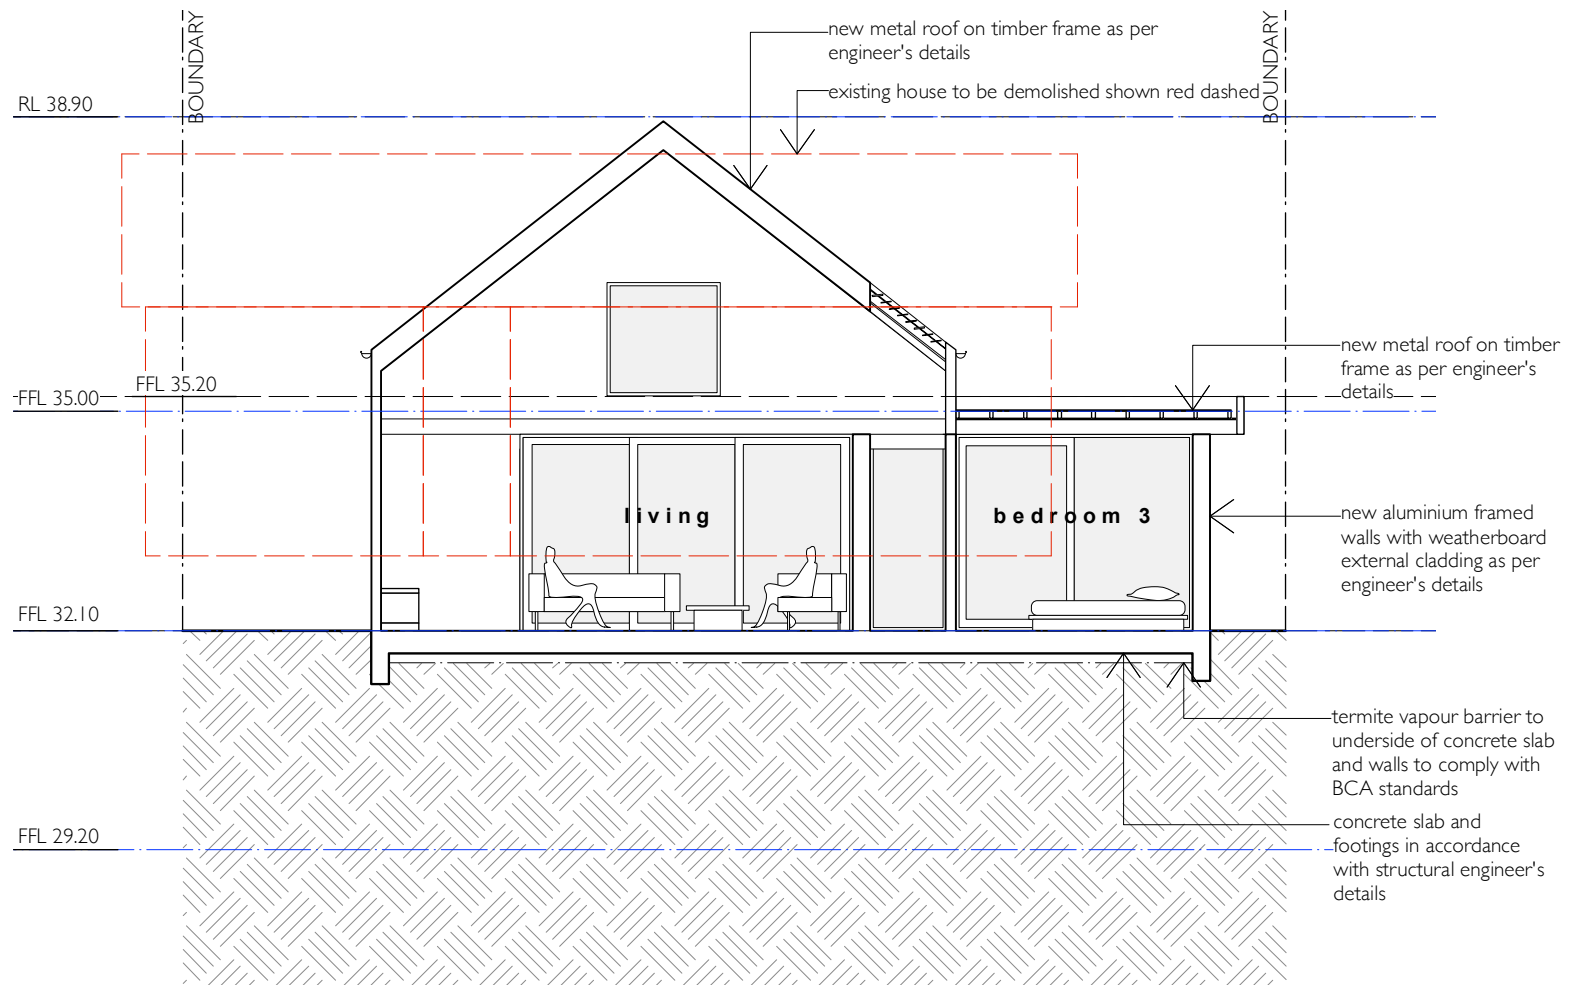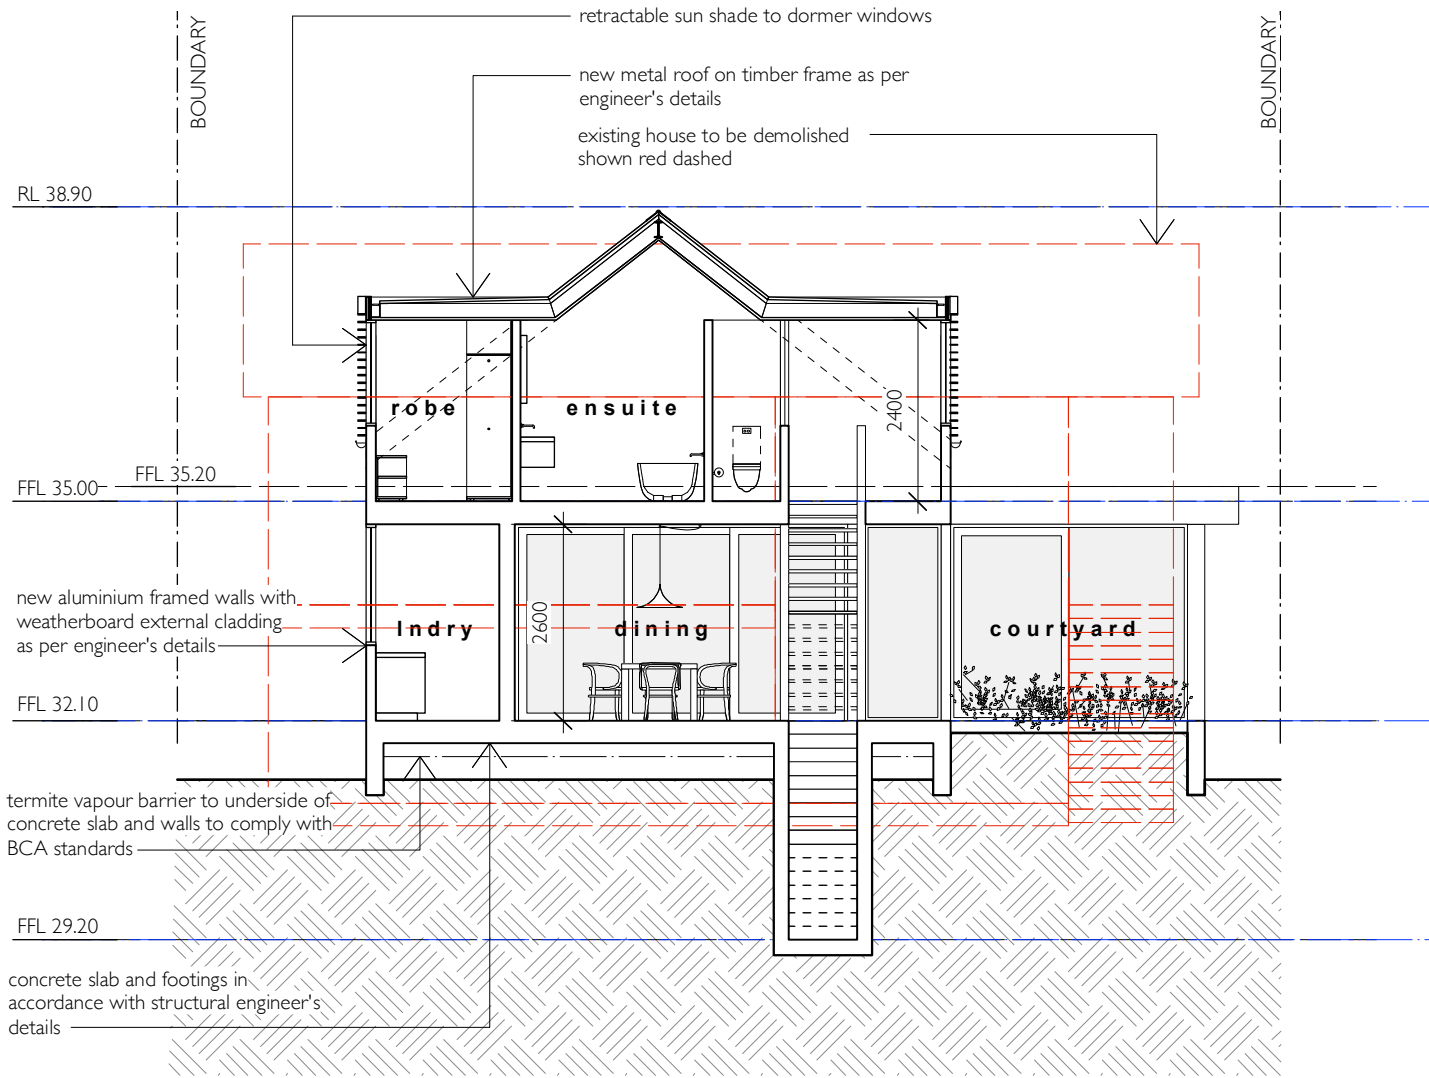

**northern
beaches
council**

**THIS PLAN IS TO BE READ IN
CONJUNCTION WITH
THE CONDITIONS OF DEVELOPMENT
CONSENT**

DA2021/0404

rachel hudson architect

www.rachelhudson.com.au
0410 323 564


Do not scale from drawings. Verify all dimensions and levels on site.
Rachel Hudson is the owner of the copyright subsisting in these drawings and specifications. They must not be used, reproduced or copied in whole or part, nor may the information, ideas and concepts therein contained be disclosed to any person without the prior written consent of Rachel Hudson.

0 1 2 3 4 5m

MILLER HOUSE

Tim & Priscilla Miller
27 Walworh Avenue
Newport Beach NSW 2107

DWG	MH-DA-13	SECTIONS AA + BB
DATE	15.02.21	
ISSUE	A	
JOB #	111	
SCALE	1:100 @ A3	

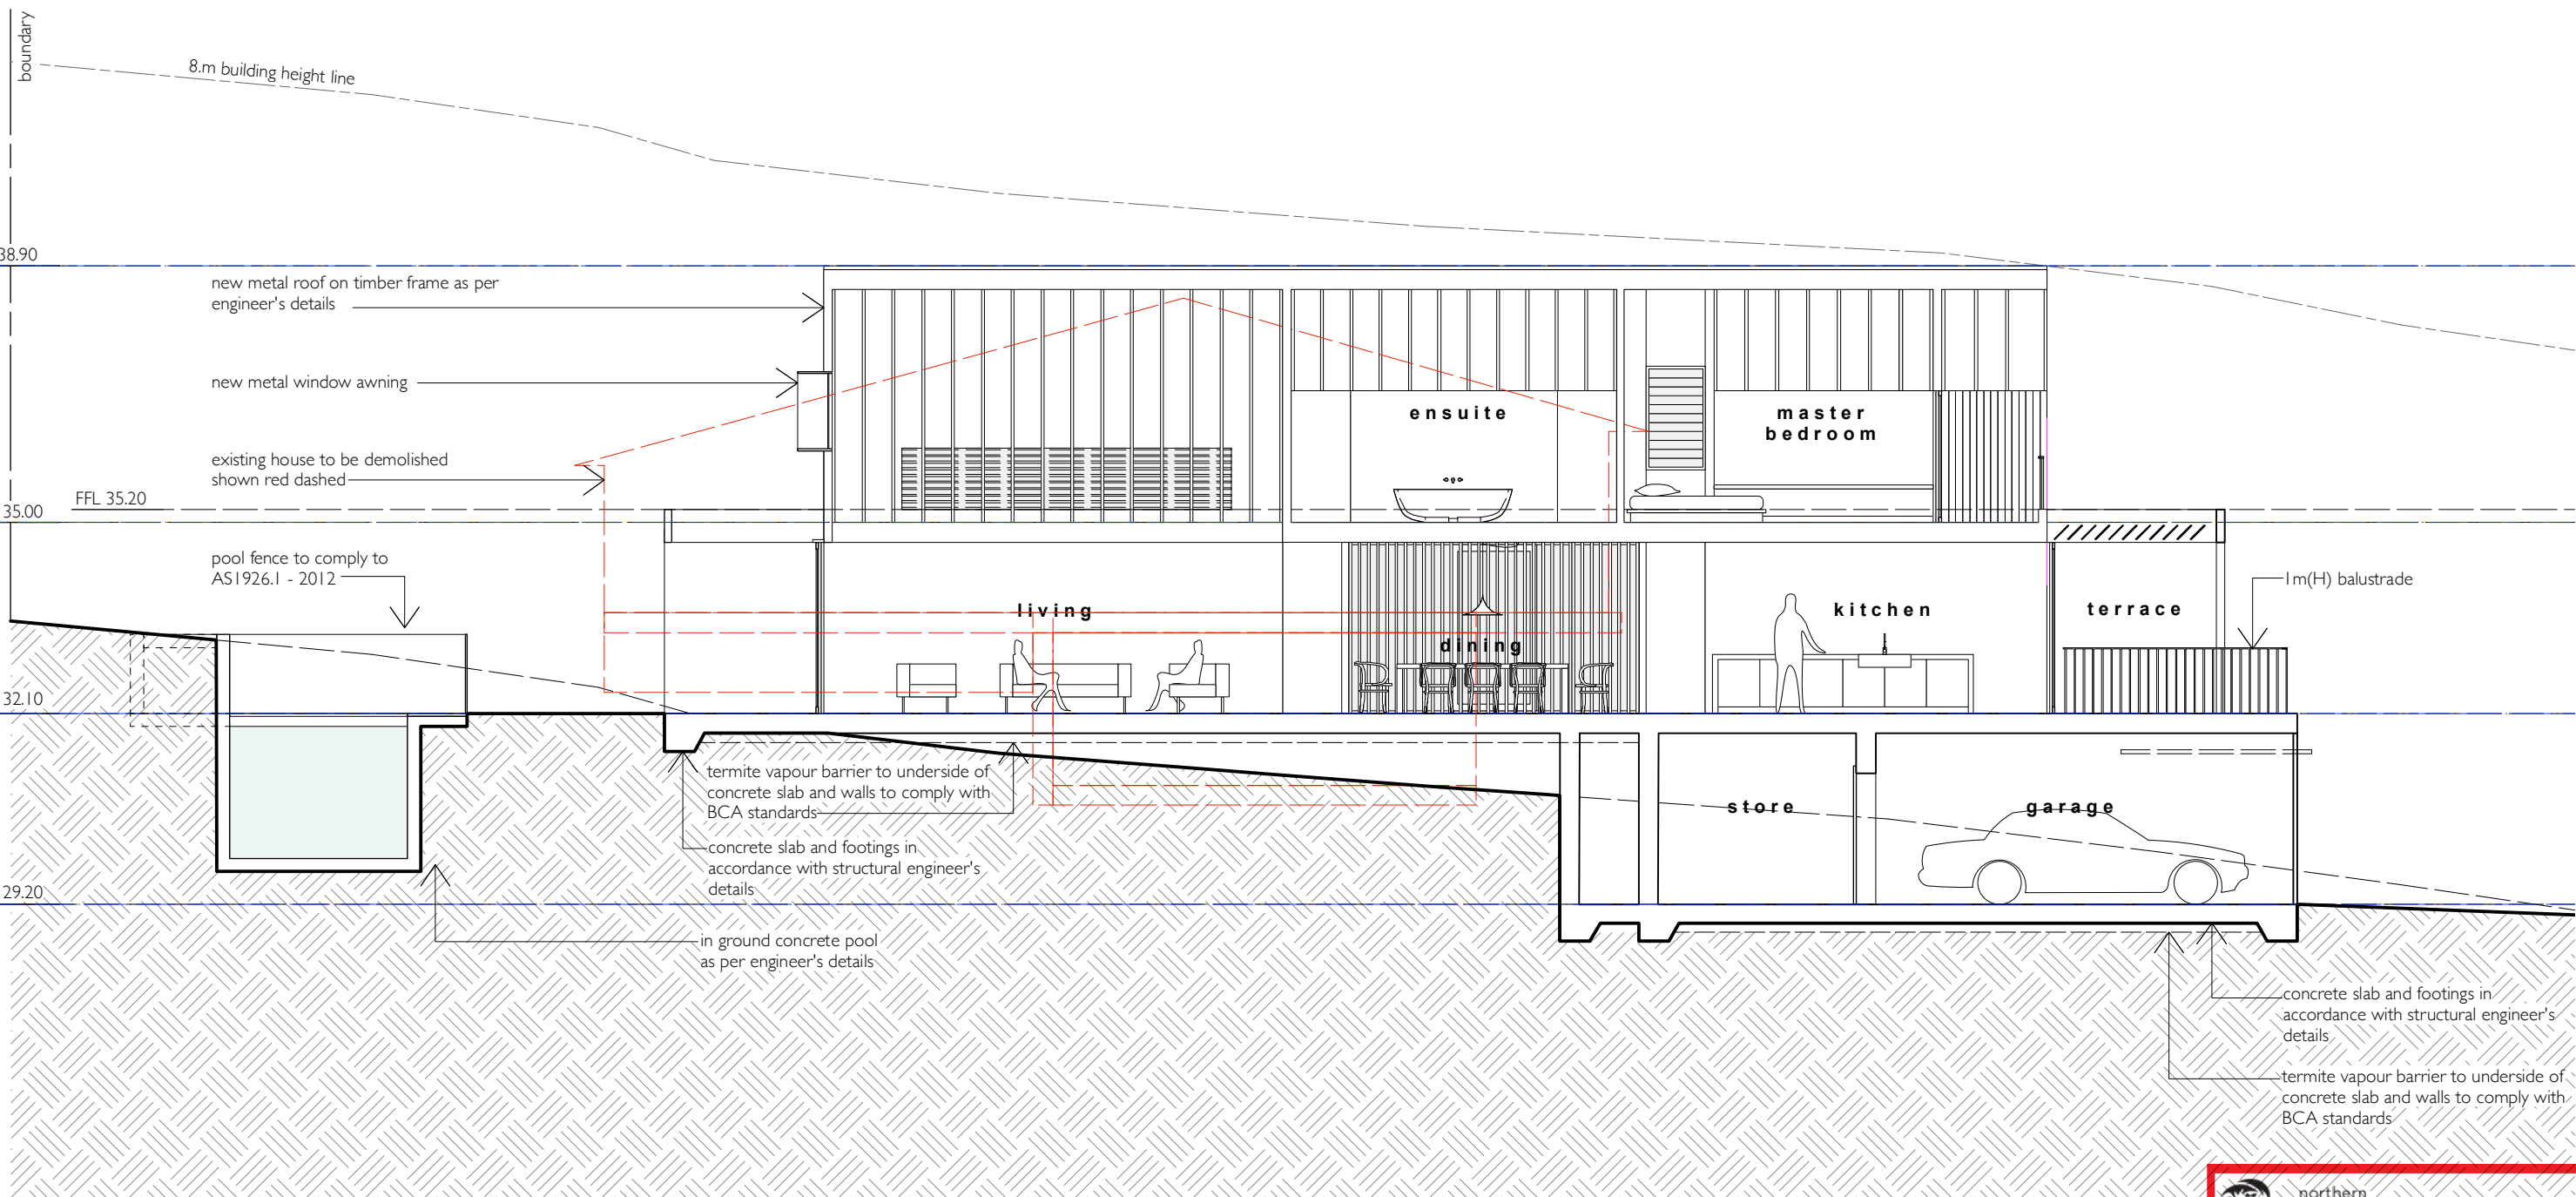

**THIS PLAN IS TO BE READ IN
CONJUNCTION WITH
THE CONDITIONS OF DEVELOPMENT
CONSENT**

DA2021/0404

rachel hudson architect

www.rachelhudson.com.au
0410 323 564

Do not scale from drawings. Verify all dimensions and levels on site.
Rachel Hudson is the owner of the copyright subsisting in these drawings and
specifications. They must not be used, reproduced or copied in whole or part, nor
may the information, ideas and concepts therein contained be disclosed to any
person without the prior written consent of Rachel Hudson.

0 1 2 3 4 5m

MILLER HOUSE

Tim & Priscilla Miller
27 Walworh Avenue
Newport Beach NSW 2107

DWG MH-DA-14
DATE 15.02.21
ISSUE A
JOB # 111
SCALE 1:100 @ A3

SECTION CC