


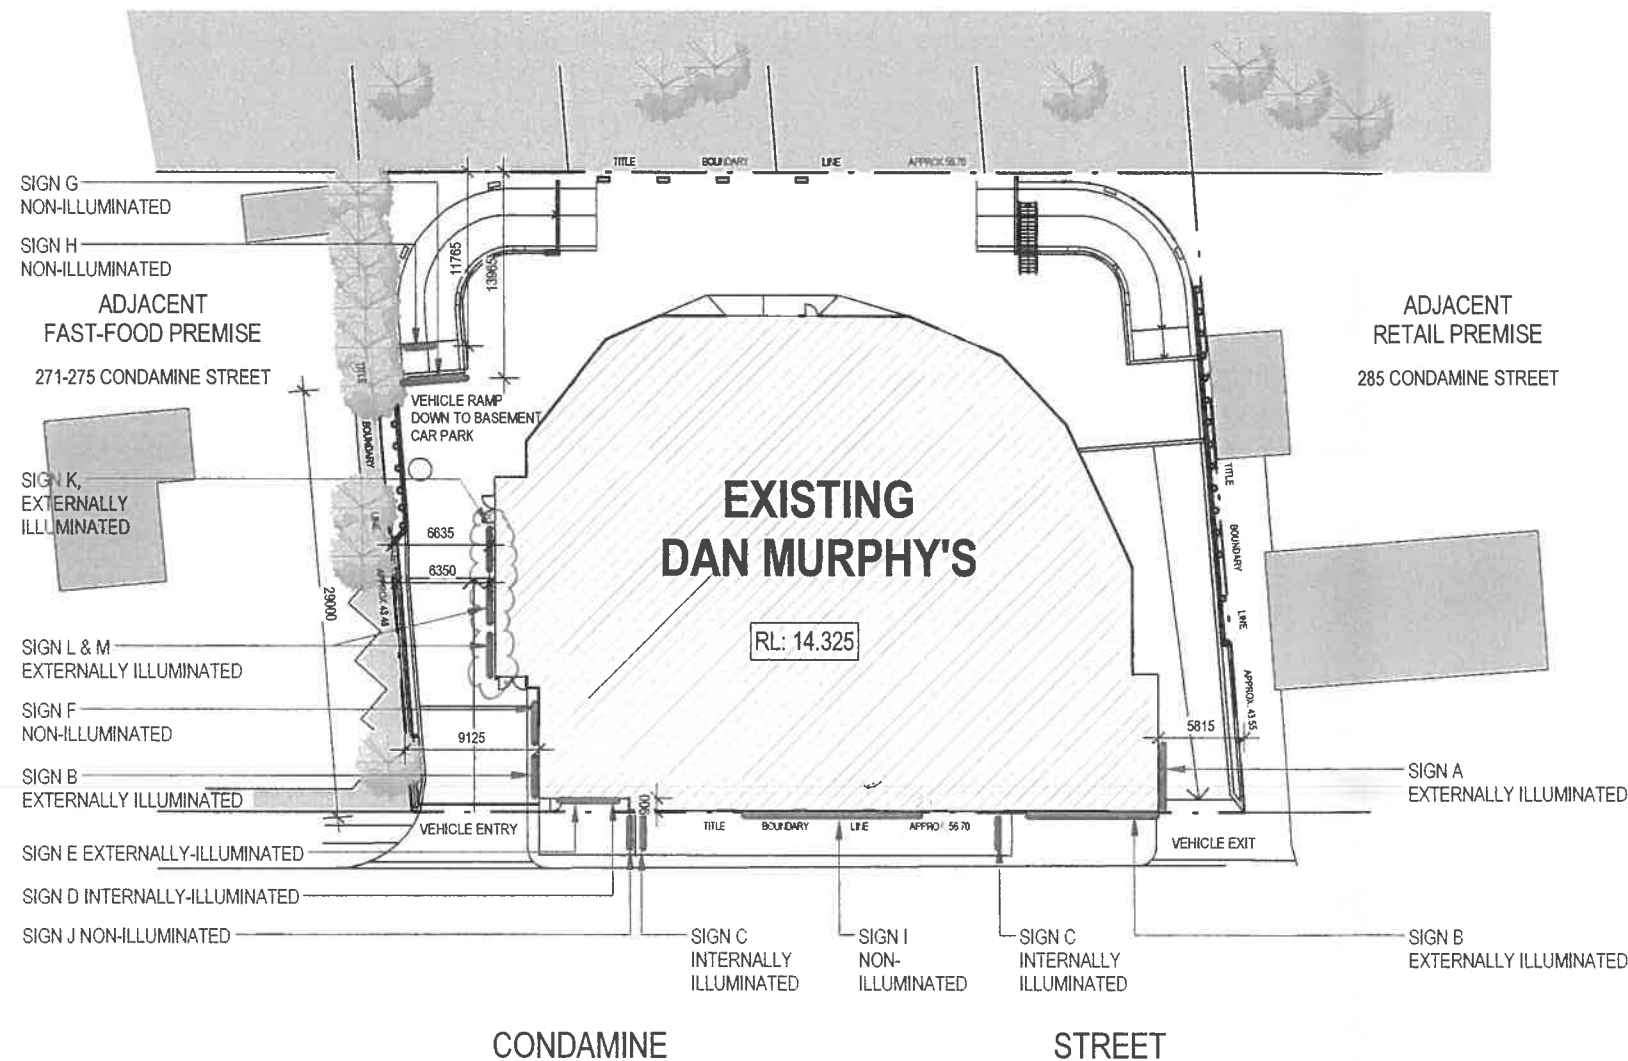

PROPOSED SIGNAGE SCHEDULE

SIGN	DESCRIPTION	SIZE	AREA	ILLUMINATION	QTY
Sign A	Vinyl Print on Precision Cut ACM/Bond & DM Dark Green 4mm ACM/Bond	4.3 x 3.0 m	12.9 m ²	Externally Illuminated	1
Sign B	DM Half Grey Olive 4mm ACM/Bond	2.1 x 2.7 m	5.70 m ²	Externally Illuminated	2
Sign C	Under Awning Sign	1.9 x 0.5 m	0.95 m ²	Internally Illuminated	2
Sign D	Internally Illuminated Above Door Sign	2.9 x 0.7 m	2.03 m ²	Internally Illuminated	1
Sign E	Vinyl Print on Precision Cut ACM/Bond & DM Dark Green 4mm ACM/Bond	3.7 x 3.0 m	11.1 m ²	Externally Illuminated	1
Sign F	Car Park direction sign	4.5 x 0.45 m	2.03 m ²	Non Illuminated	1
Sign G	Car Park entry sign	4.9 x 0.46 m	2.26 m ²	Non Illuminated	1
Sign H	Car Park direction sign	To Match Existing	To Match Existing	Non Illuminated	1
Sign I	Precision Cut Natural Aluminium lettering Building identification sign	8.0 x 0.25 m	2.0 m ²	Non Illuminated	1
Sign J	Precision Cut Natural Aluminium lettering Building identification sign	2.5 x 0.25 m	0.63 m ²	Non Illuminated	1
Sign K	4mm ACM/Bond	4.8 x 1.5 m	7.2 m ²	Externally Illuminated	1
Sign L	4mm ACM/Bond	4.8 x 1.5 m	7.2 m ²	Externally Illuminated	1
Sign M	4mm ACM/Bond	4.8 x 1.5 m	7.2 m ²	Externally Illuminated	1

ACM : Aluminium Composite Material
DM : Dan Murphy's

REV	DATE	ISSUE / REVISION	BY
A	26.03.14	DA ISSUE	AW

DAN MURPHY'S

Manly Vale - Dan Murphy's
Signage
277-283 Condamine Street
Manly Vale NSW 2093
Lot DP1125295

PROPOSED
SIGNAGE LOCATIONS

D.A. ISSUE

JOB NO.	DRAWING NO.	ISSUE
2013-048	DA05	A
scale 1:50	As indicated	AW




All dimensions in millimetres unless noted otherwise.
Do not scale these drawings. Figure dimensions take precedence.
This drawing and its contents are subject to copyright laws and protection.
Do not reproduce in full or in part without approval.

PERTH
08 9337 3620
SYDNEY
02 8554 6260
MELBOURNE
03 8551 4400

i2c
i2c.COM.AU

29/05/2014 11:51:15 AM

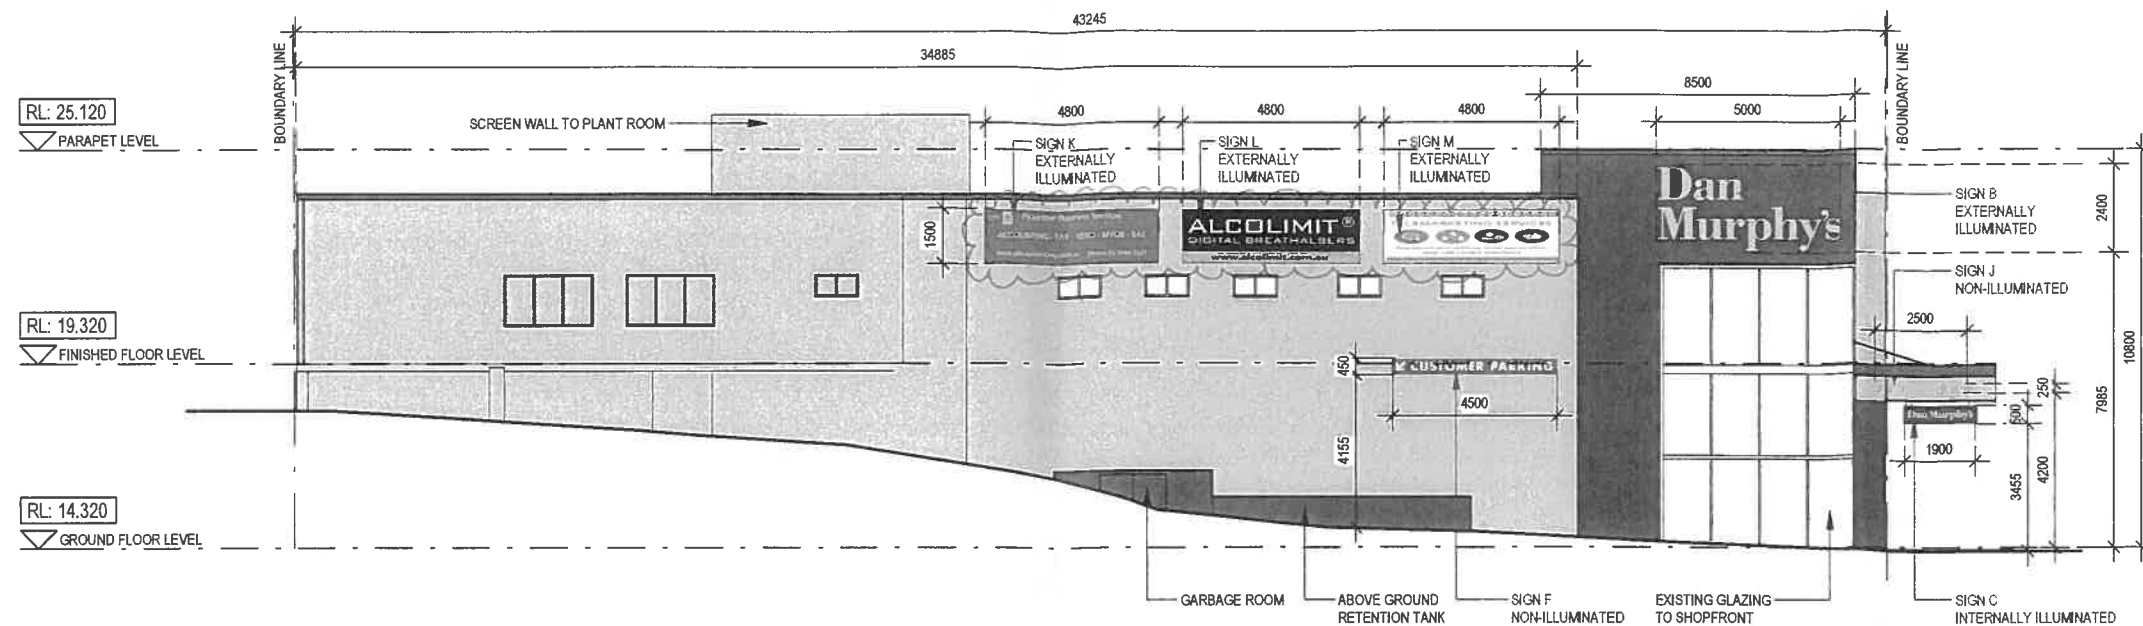

SOUTH ELEVATION

1: 200

PROPOSED COLOURS

	RESENE DAN MURPHY'S DARK GREEN (PMS 5743)
	RESENE DAN MURPHY'S LIGHT GREEN (PMS 5773)
	RESENE DAN MURPHY'S GOLD (PMS 871)
	RESENE DAN MURPHY'S HALF GREY OLIVE (Y74-021-087)

PROPOSED SIGNAGE SCHEDULE

SIGN	DESCRIPTION	SIZE	AREA	ILLUMINATION	QTY
Sign A	Vinyl Print on Precision Cut ACM/Bond & DM Dark Green 4mm ACM/Bond	4.3 x 3.0 m	12.9 m ²	Externally Illuminated	1
Sign B	DM Half Grey Olive 4mm ACM/Bond	2.1 x 2.7 m	5.70 m ²	Externally Illuminated	2
Sign C	Under Awning Sign	5.0 x 2.4 m	12.0 m ²	Internally Illuminated	2
Sign D	Internally Illuminated Above Door Sign	1.9 x 0.5 m	0.95 m ²	Internally Illuminated	1
Sign E	Vinyl Print on Precision Cut ACM/Bond & DM Dark Green 4mm ACM/Bond	2.9 x 0.7 m	2.03 m ²	Externally Illuminated	1
Sign F	Car Park direction sign	3.7 x 3.0 m	11.1 m ²	Non Illuminated	1
Sign G	Car Park entry sign	2.1 x 2.7 m	5.70 m ²	Non Illuminated	1
Sign H	Car Park direction sign	4.5 x 0.45 m	2.03 m ²	Non Illuminated	1
Sign I	Precision Cut Natural Aluminium lettering Building identification sign	4.9 x 0.46 m	2.26 m ²	Non Illuminated	1
Sign J	Precision Cut Natural Aluminium lettering Building identification sign	To Match Existing	To Match Existing	Non Illuminated	1
Sign K	4mm ACM/Bond	8.0 x 0.25 m	2.0 m ²	Non Illuminated	1
Sign L	4mm ACM/Bond	2.5 x 0.25 m	0.63 m ²	Non Illuminated	1
Sign M	4mm ACM/Bond	4.8 x 1.5 m	7.2 m ²	Externally Illuminated	1
		4.8 x 1.5 m	7.2 m ²	Externally Illuminated	1
		4.8 x 1.5 m	7.2 m ²	Externally Illuminated	1

ACM : Aluminium Composite Material
DM : Dan Murphy's

D.A. ISSUE

no.	date	ISSUE / revision	by
A	25/03/14	DA ISSUE	AW

DAN MURPHY'S

Manly Vale - Dan Murphy's
Signage
277-283 Condamine Street
Manly Vale NSW 2093
Lot DP1125295

PROPOSED ELEVATIONS

2013-048

DA07 A

As indicated AW

All dimensions in millimetres unless noted otherwise.
Do not scale these drawings. Figure dimensions take precedence.
This drawing and its contents are subject to copyright laws and protection.
Do not reproduce in full or in part without approval.

PERTH
08 9267 3600
SYDNEY
02 8586 6200
MELBOURNE
03 8851 4400

i2c
i2c.COM.AU

29/05/2014 11:44:32 AM

