

MAXWELL STREET

GOVERNMENT ROAD


SCHEDULE OF AREAS:

EXISTING SITE AREA : 780m²

SITE COVERAGE : 262m²

PROPOSED DEVELOPMENT : 0m²


Development is within the approved building envelope.

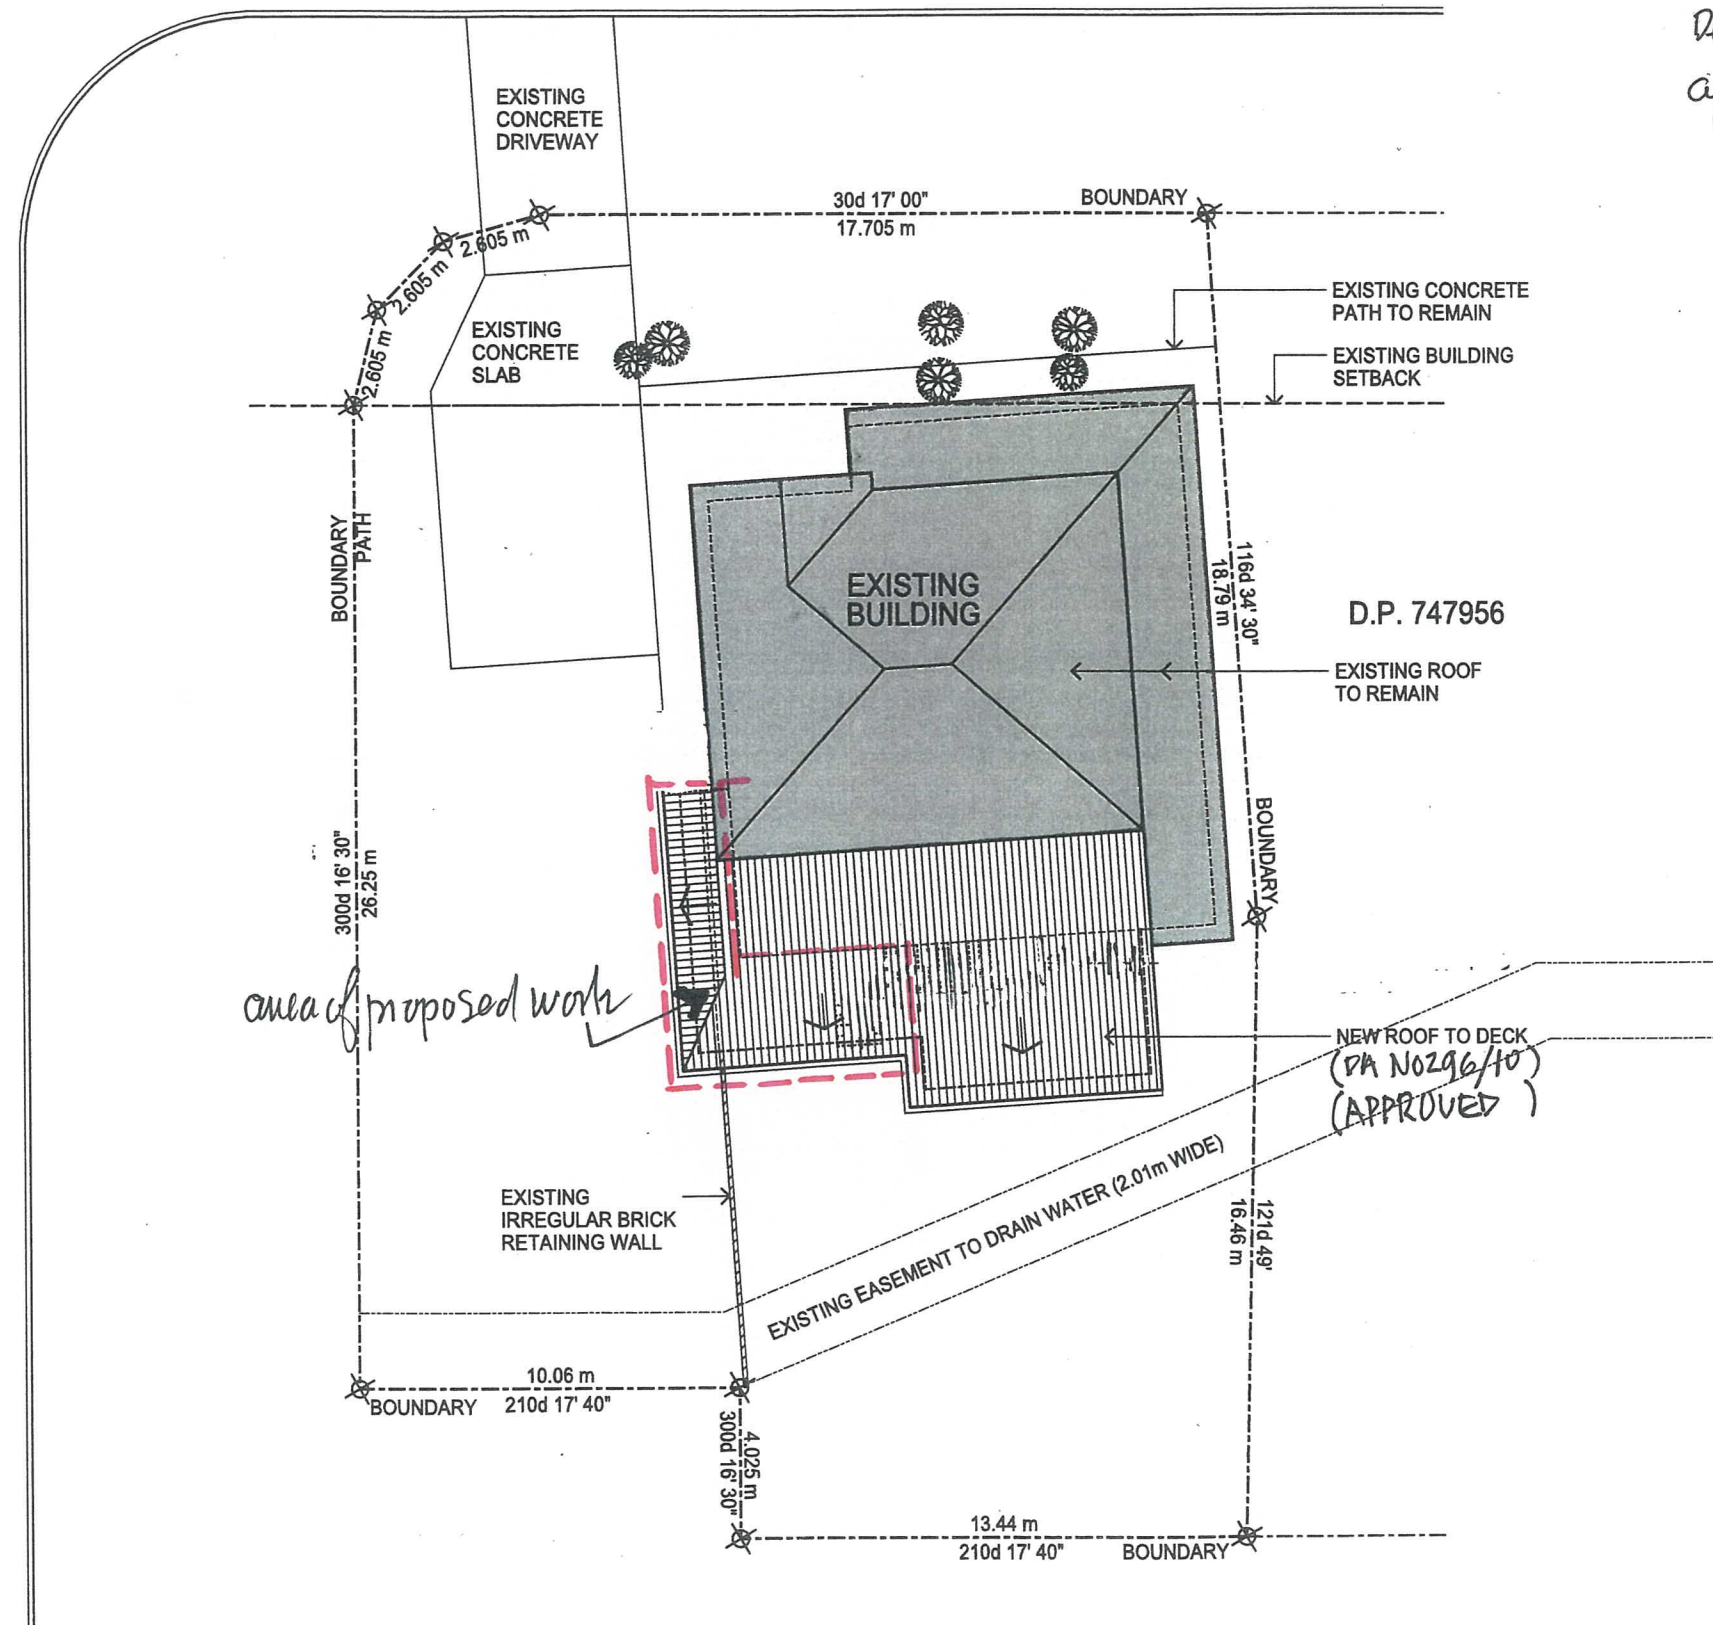


Project & Client
EXISTING RESIDENCE
 at
 # 36 Maxwell Street, Mona Vale, NSW 2103

Drawing Title
SITE PLAN


Date 7/02/2019
 Scale 1:200 @ A3
 Drawing Reference 19/001/P1

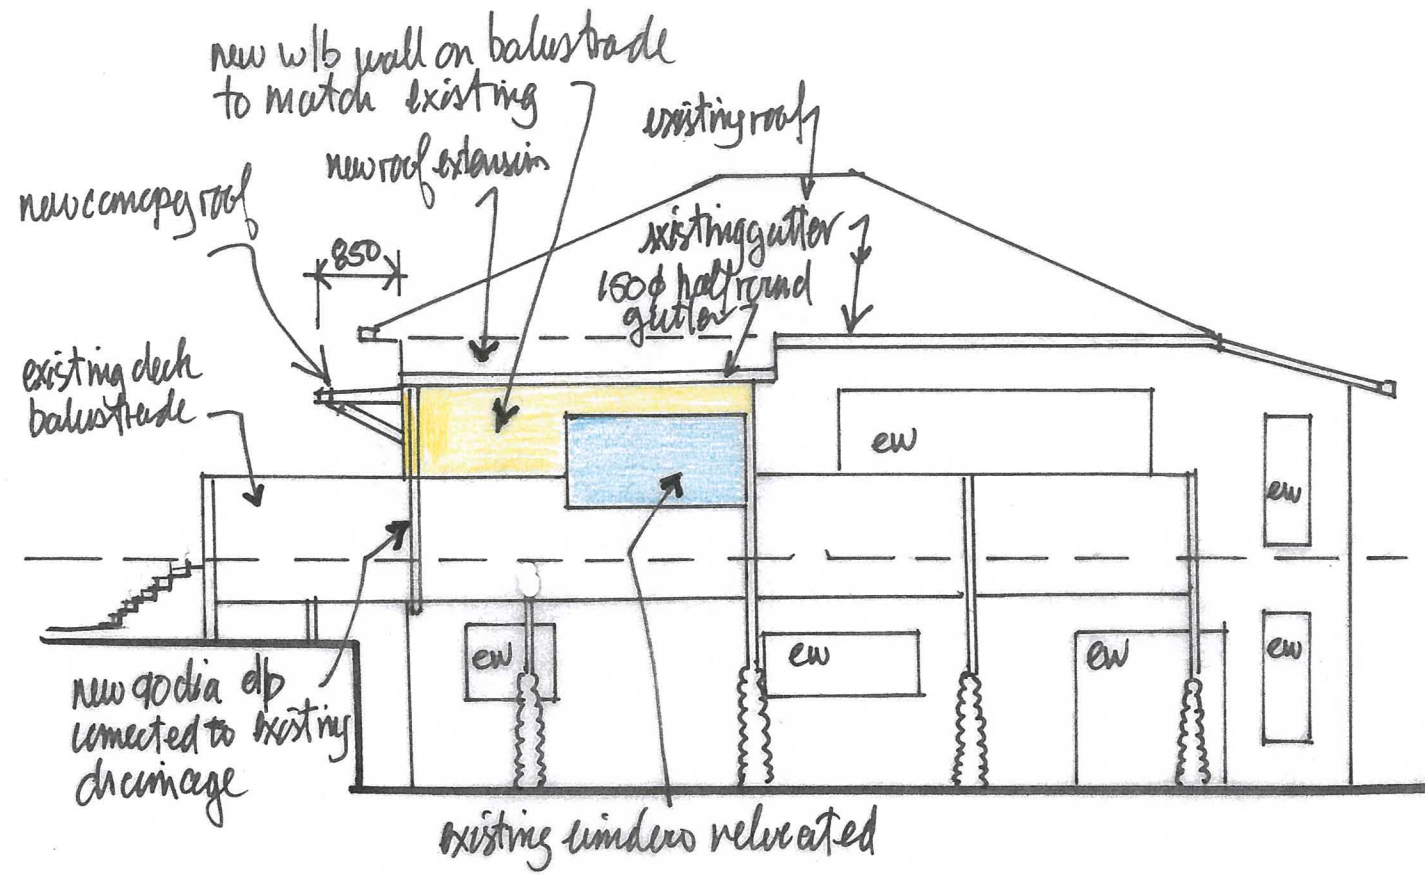

02 EAST ELEVATION
1:100

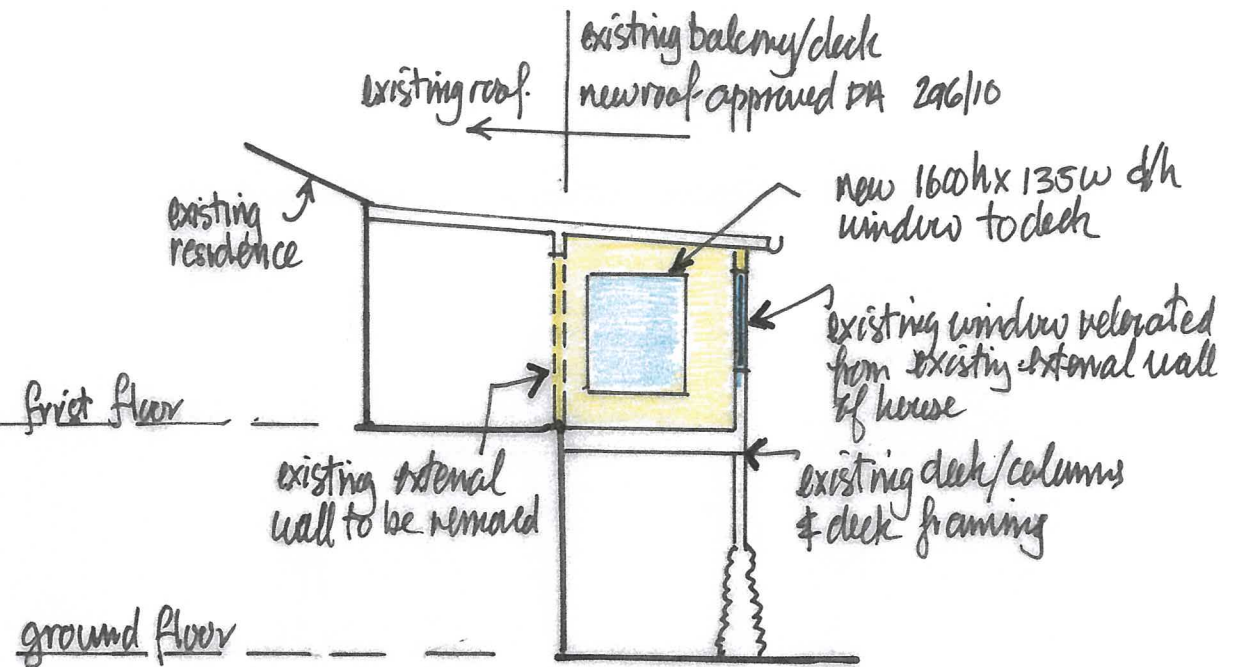

03 SECTION
1:100

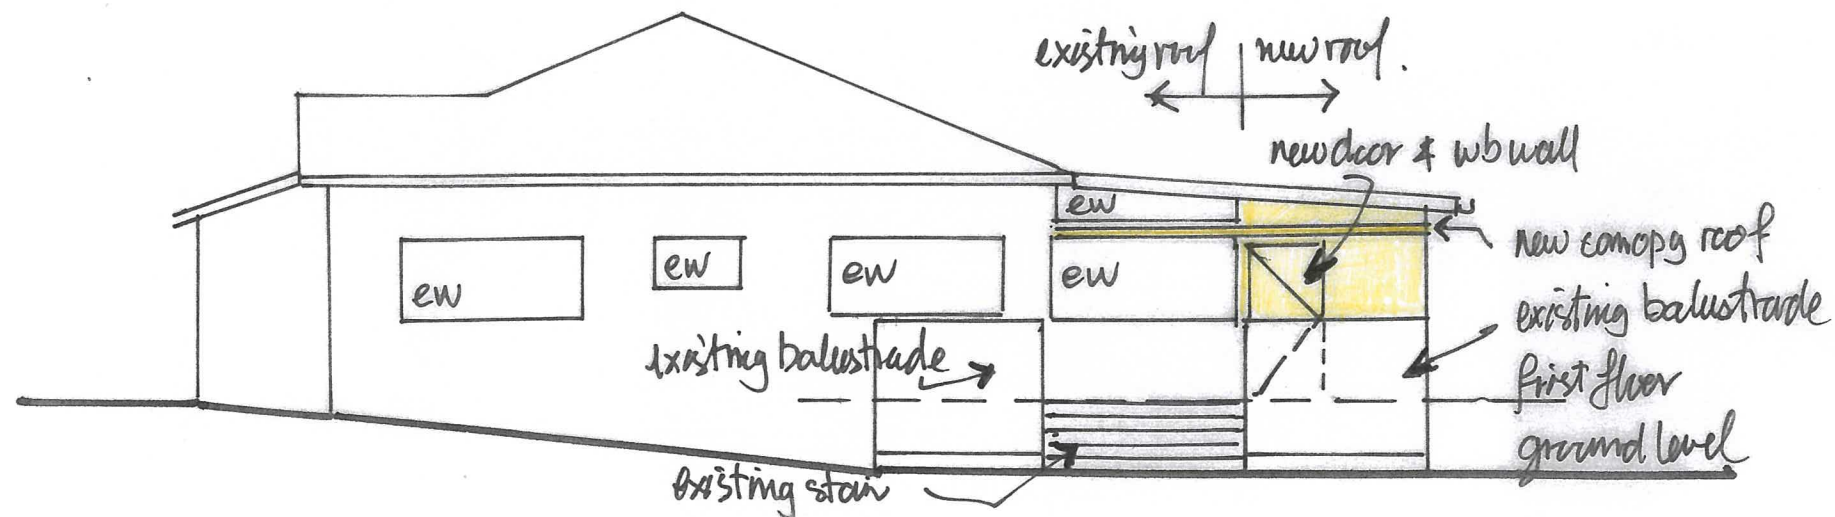

01 SOUTH ELEVATION
1:100

Project & Client
EXISTING RESIDENCE
at
36 Maxwell Street, Mona Vale, NSW 2103
Drawing Title
**ELEVATIONS
SECTION**

Date 7/02/2019
Scale 1:100 @ A3
0 0.5 1 1.5 2 2.5 3m
Drawing Reference
19/003/PI