



01 South Elevation
Rear Elevation 1:250 @a3



02 North Elevation
Street Elevation 1:250 @a3



A	25-09-2018	Development Application Issue	DS	MD
P2	10-07-2018	Preliminary Council Issue	MD	MD
Revision	Date	Description	Initial	Checked

195-197 Sydney Road Fairlight

Sydney Road and Rear Elevations

Check all dimensions and site conditions prior to commencement of any work, the purchase or ordering of any materials, fittings, plant, services or equipment and the preparation of shop drawings and/or the fabrication of any components.

All drawings to be read in conjunction with all architectural documents and all other consultants documents.


All drawings may not be reproduced or distributed without prior permission from the architect.

Scale	1:250@A3 / 1:125@A1	
Drawn	MD	Checked
Project No.	M21701	
Status		
Plot Date	14/10/2018 5:16 PM	
Plot File	...	
Drawing No.	[Revision]	

A03.01[A]

PRELIMINARY

MODULARIUM PTY LTD
ANB 85 626 574 918
Sydney
67/168 Goulburn Street
Sydney NSW 2010 Australia
T +61 414 755 620

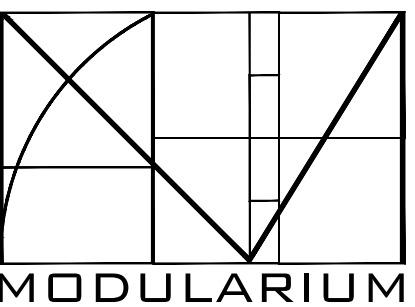


email
modulariumdesign@gmail.com


Nominated Architect: Marko Damic Rep.8/30



01 East Elevation
Side Elevation 1:250 @a3

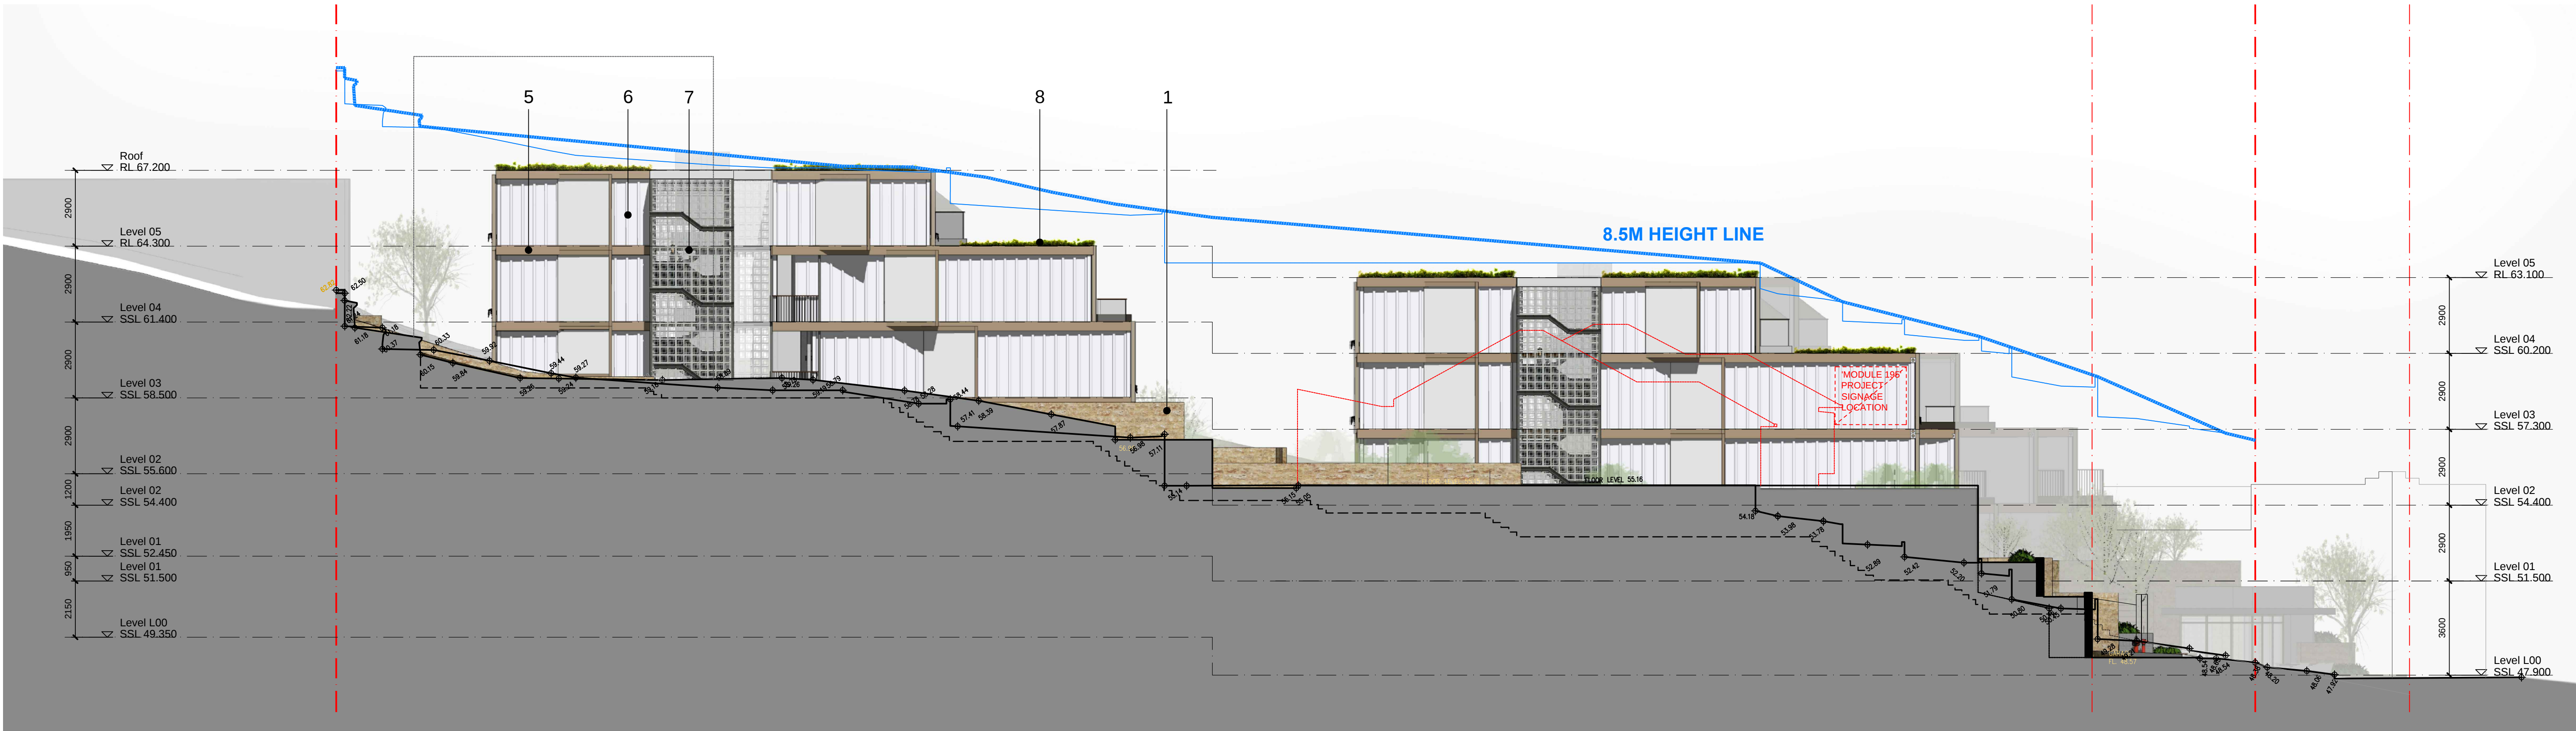

02 West Elevation
Side Elevation 1:250 @a3

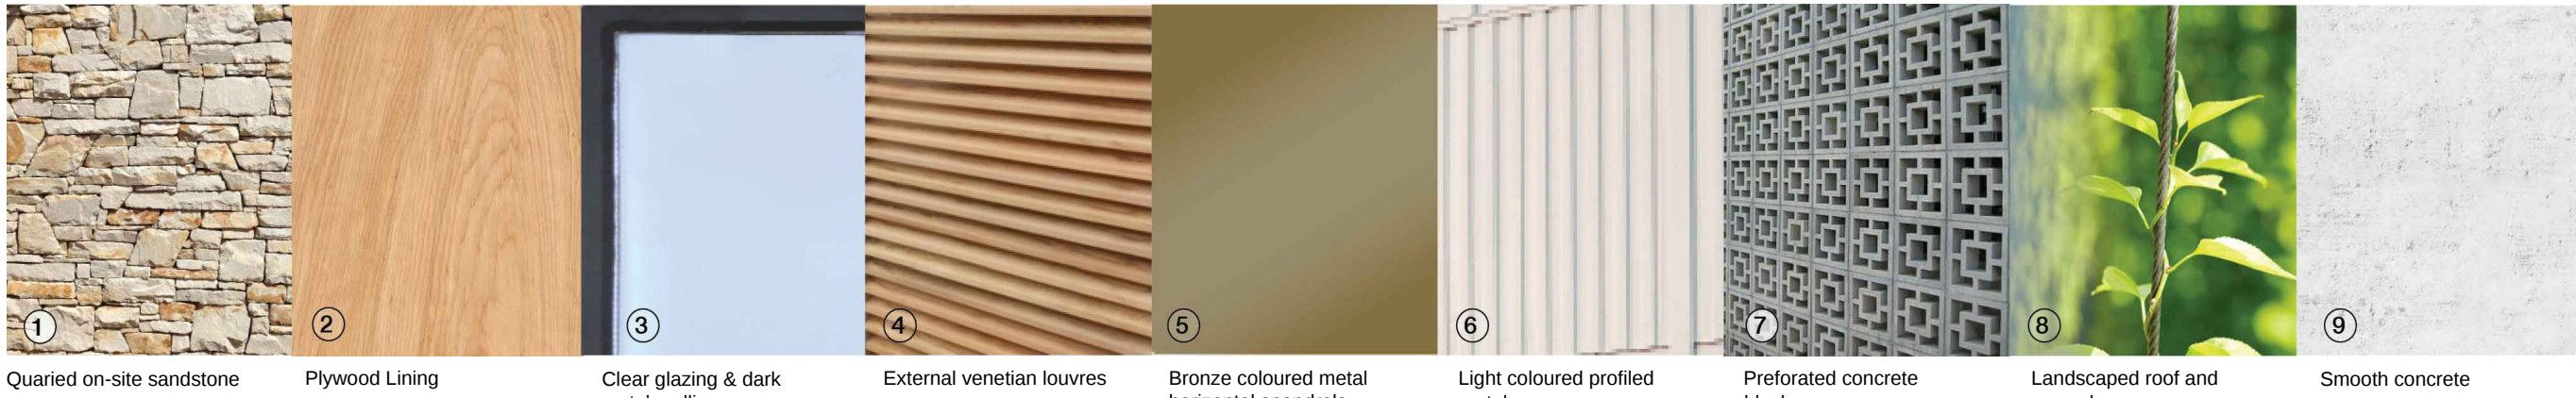

A	25-09-2018	Development Application Issue	DS	MD
P2	10-07-2018	Preliminary Council Issue	MD	MD
Revision	Date	Description	Initial	Checked

195-197 Sydney Road
Fairlight
Side Elevations


Check all dimensions and site conditions prior to commencement of any work, the purchase or ordering of any materials, fittings, plant, services or equipment and the preparation of shop drawings and/or the fabrication of any components.
All drawings to be read in conjunction with all architectural documents and all other consultants documents.
All drawings may not be reproduced or distributed without prior permission from the architect.

Scale	1:250@A3 / 1:125@A1		
Drawn	MD	Checked	
Project No.	M21701		
Status			
Plot Date	14/10/2018 5:16 PM		
Plot File	...		
Drawing No.		[Revision]	

A03.02[A]

PRELIMINARY

MODULARIUM PTY LTD
ANB 85 626 574 918
Sydney
67/168 Goulburn Street
Sydney NSW 2010 Australia
T +61 414 755 620

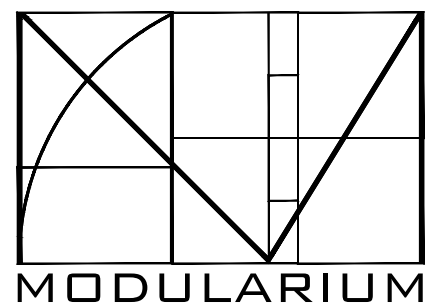

email modulariumdesign@gmail.com
Nominated Architect: Marko Damic Rep. 8730